




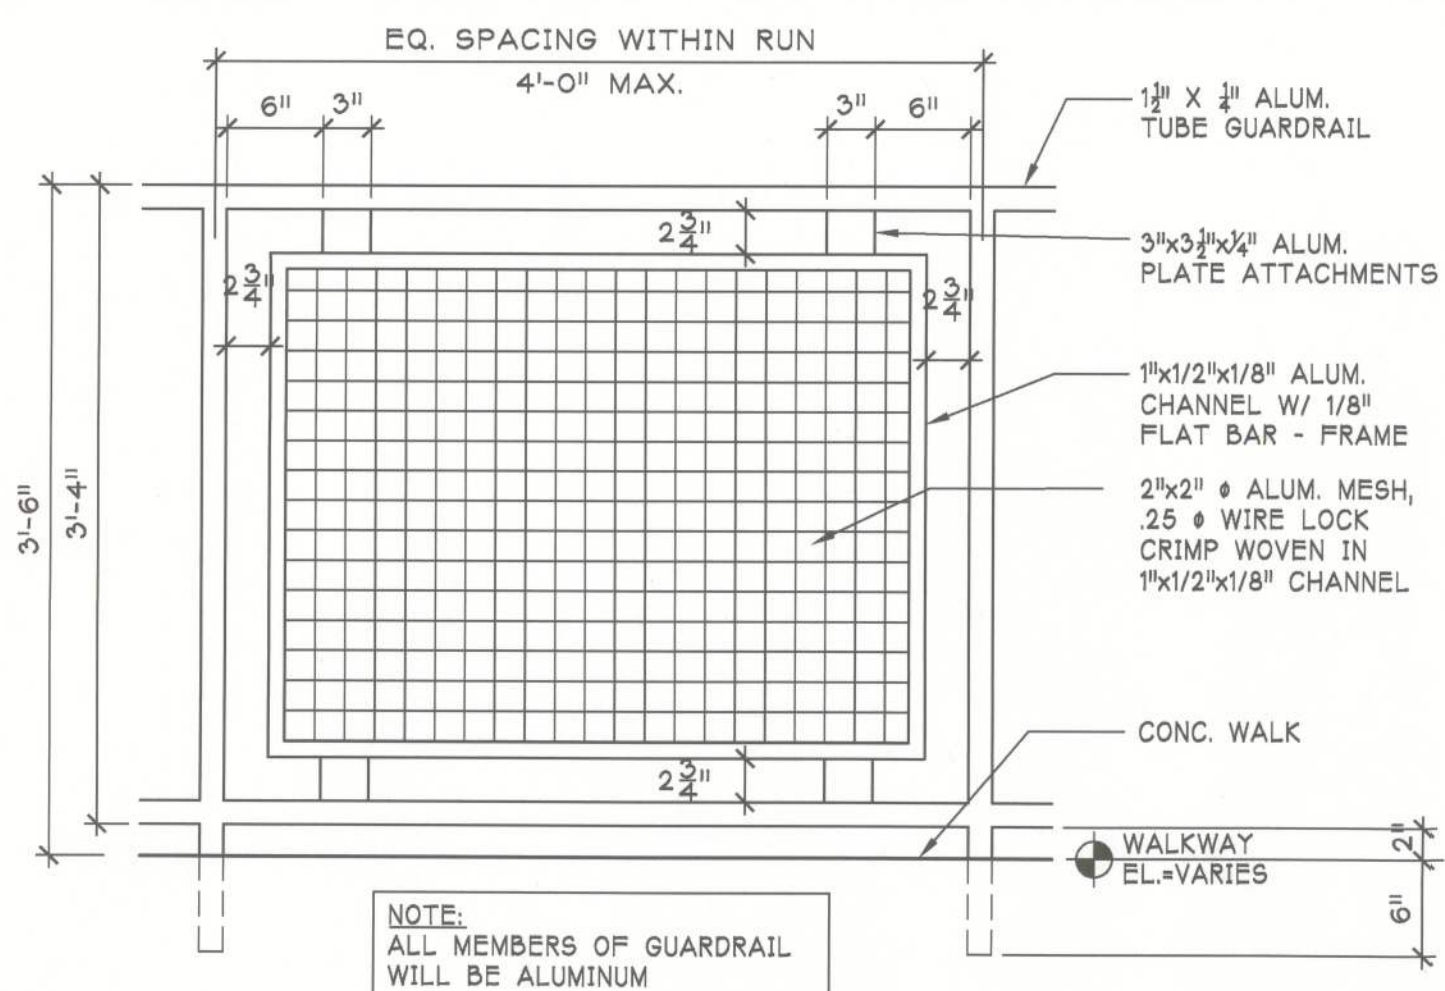


1B
A4.6 **GUARDRAIL DETAIL**
SCALE: 1"=1'-0"

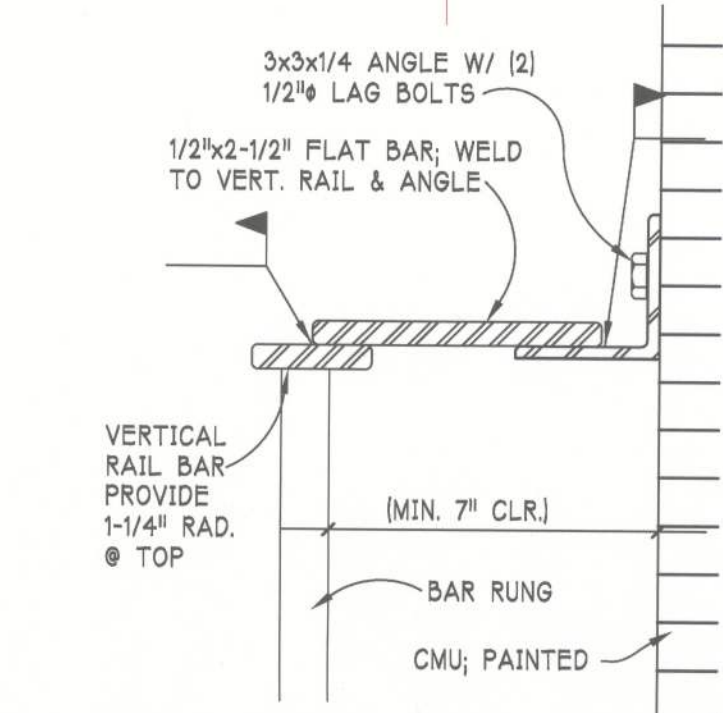


3B
A4.6 **SECTION THRU LADDER SUPPORT**
SCALE: 3"=1'-0"

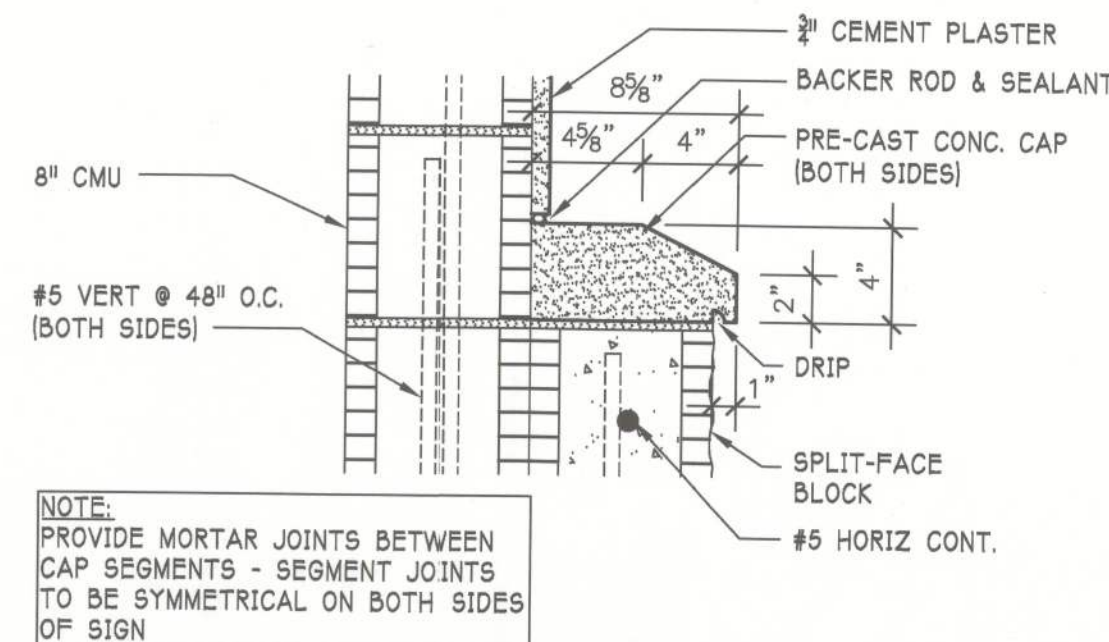


4B
A4.6 **CAP DETAIL**
SCALE: 1-1/2"=1'-0"

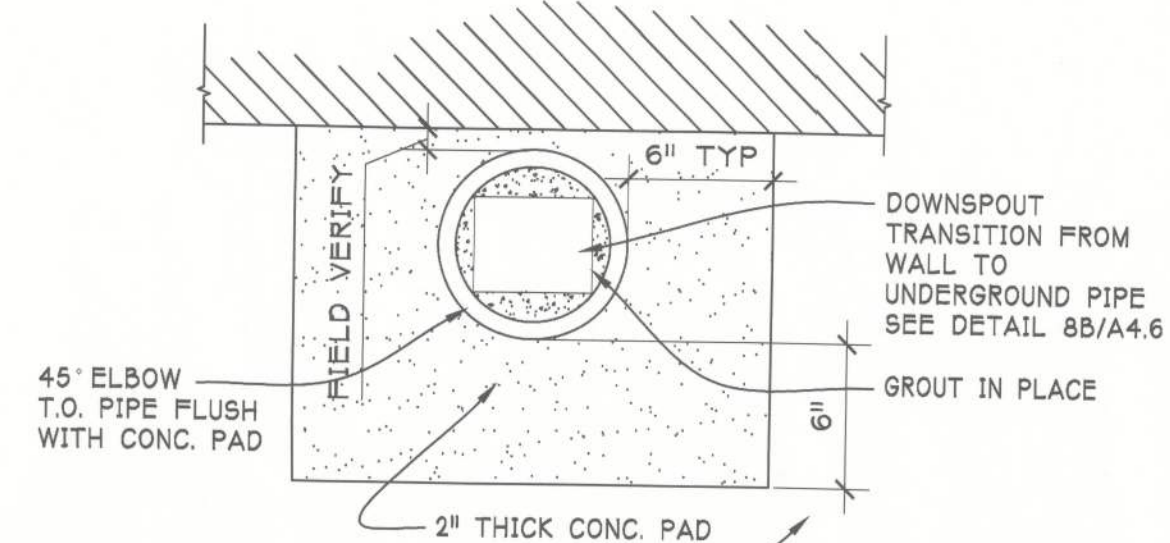


8D
A4.6 **DOWNSPOUT PAD PLAN**
SCALE: 1-1/2"=1'-0"

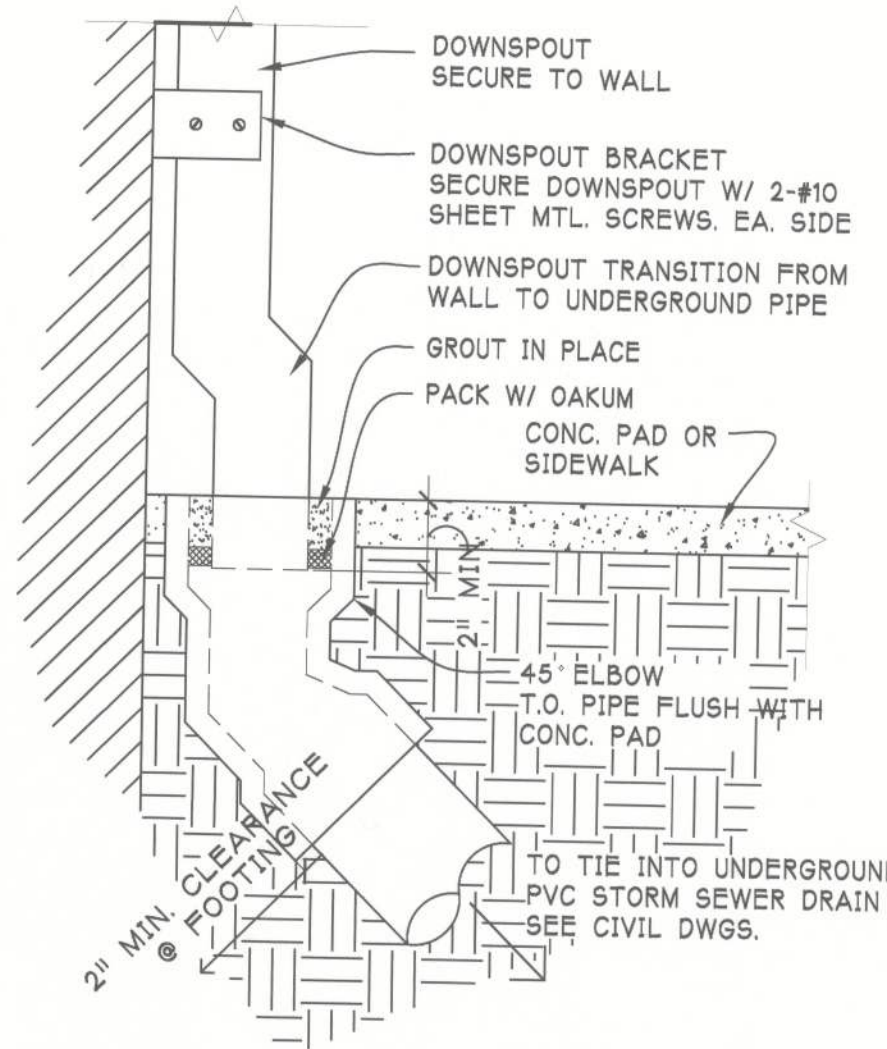


8B
A4.6 **DOWNSPOUT DETAIL**
SCALE: 1-1/2"=1'-0"

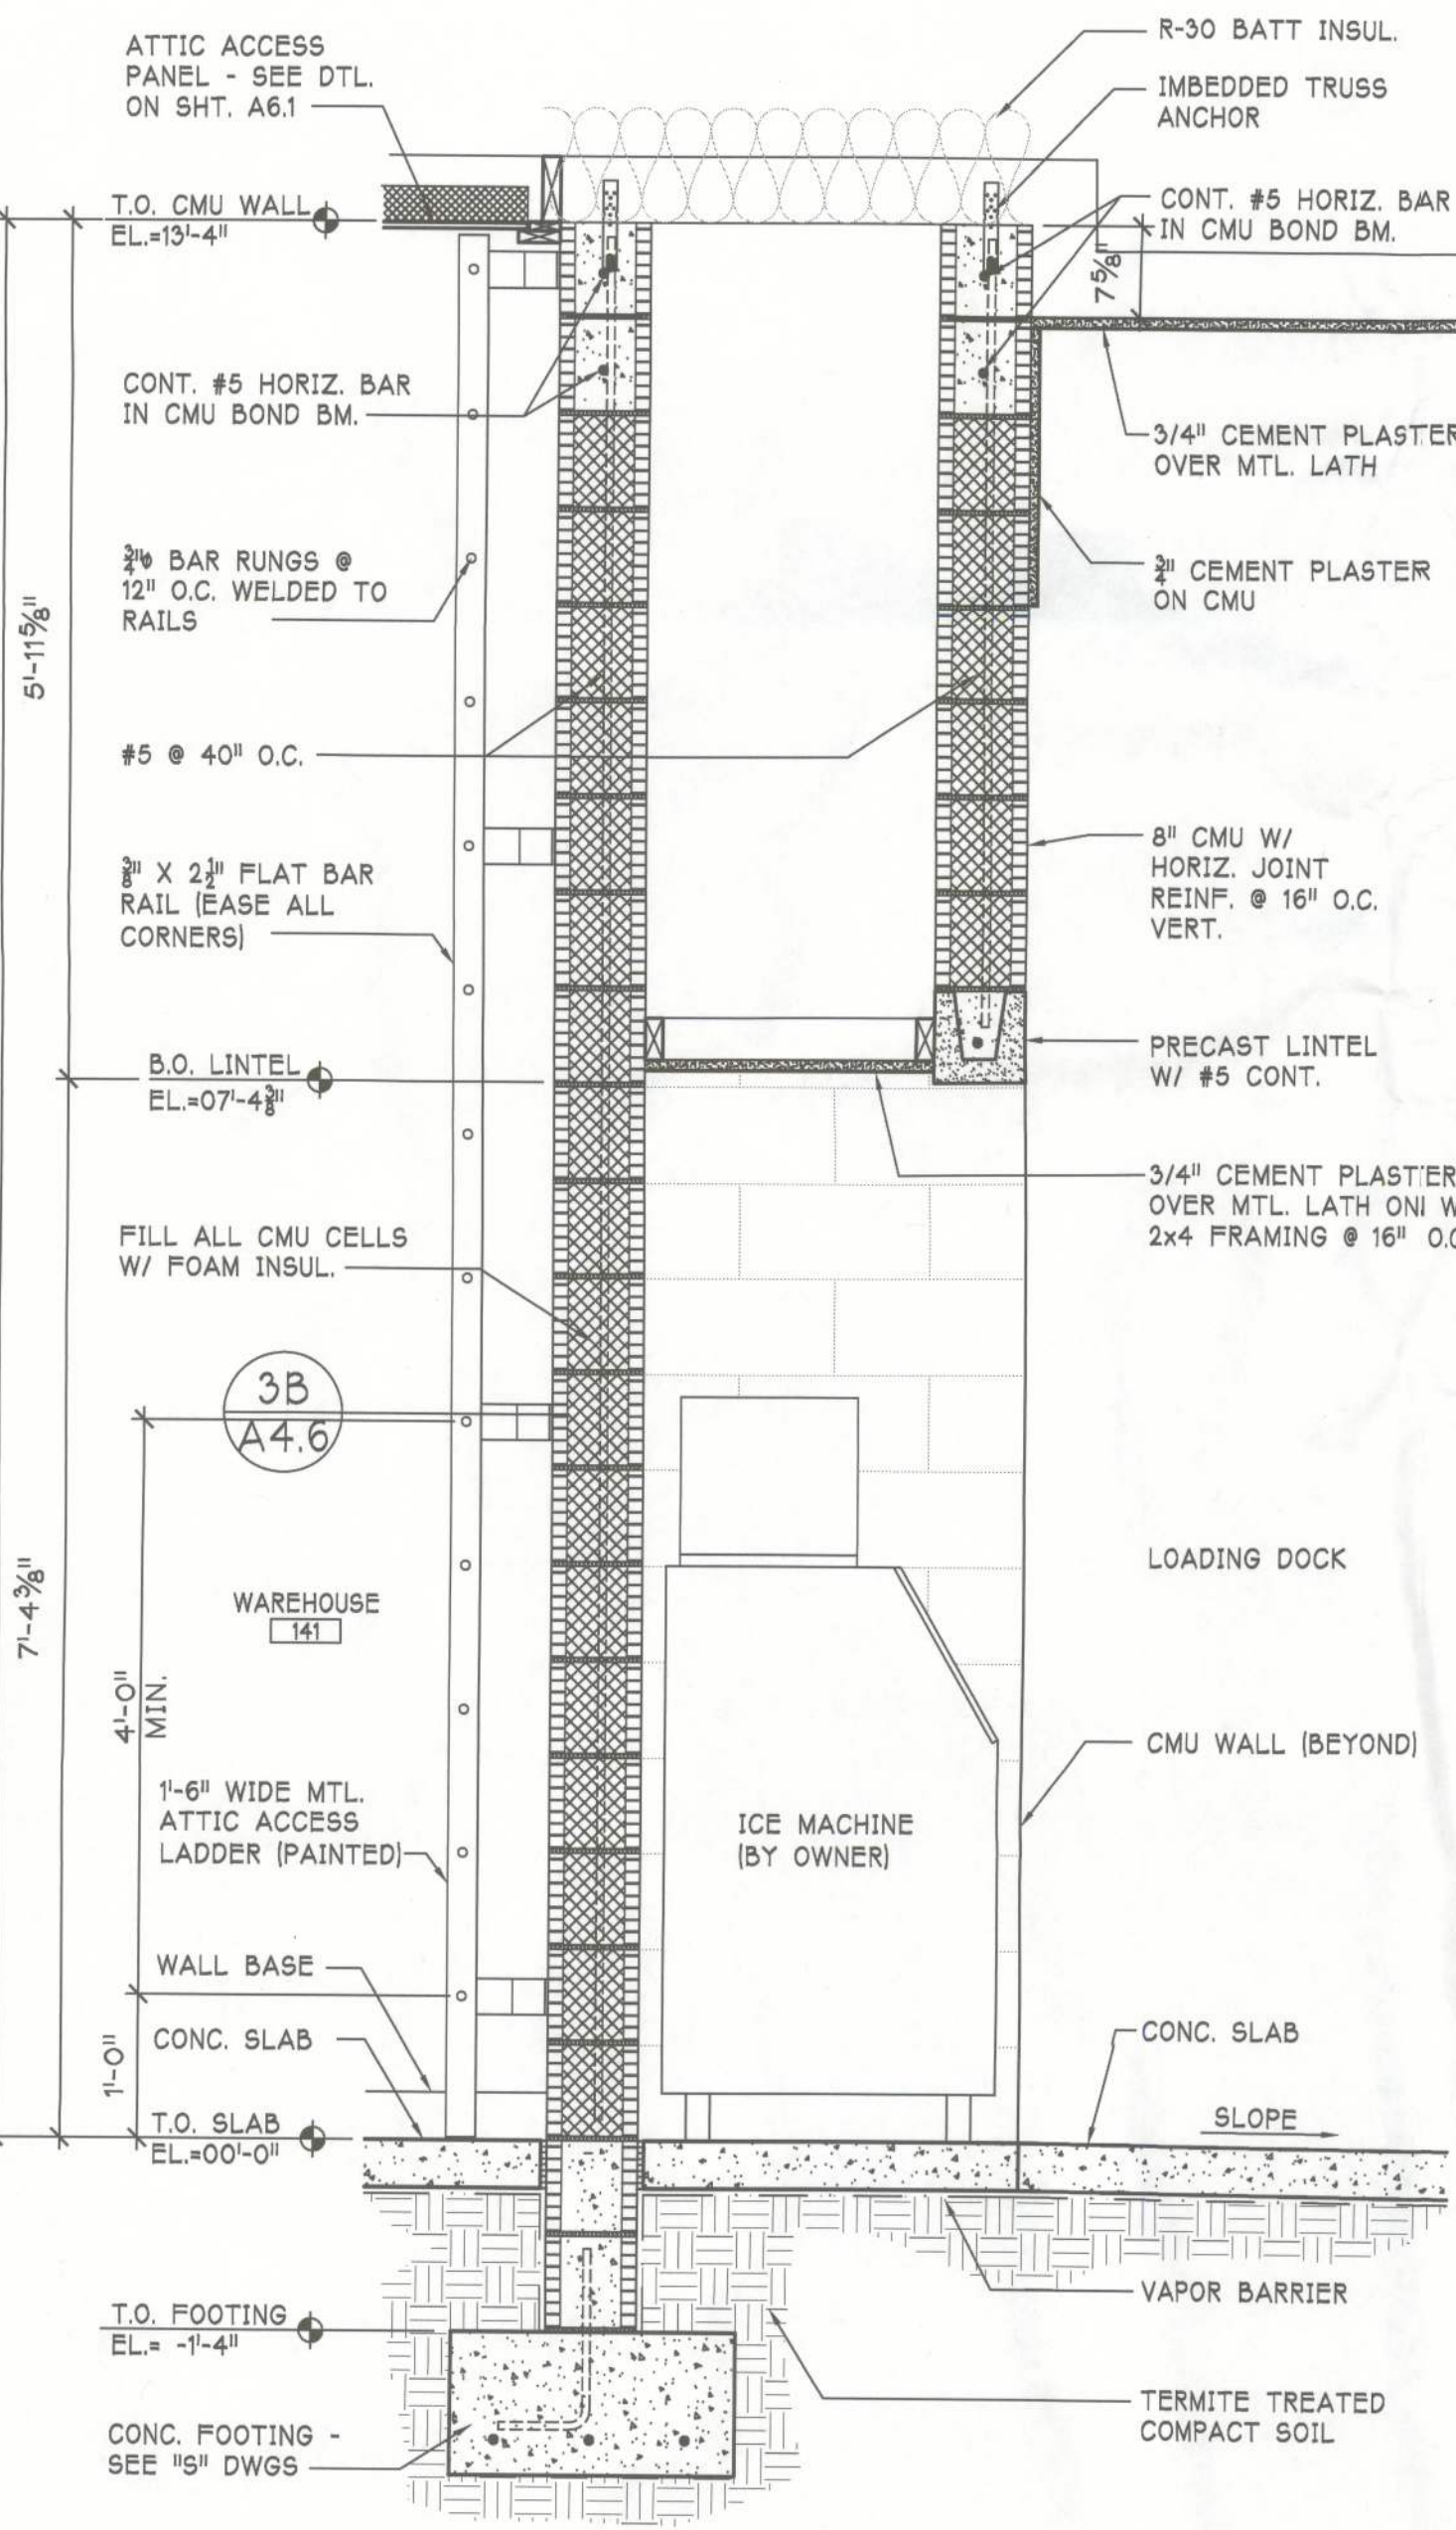


1G
A4.6 **WALL SECTION**
SCALE: 3/4"=1'-0"

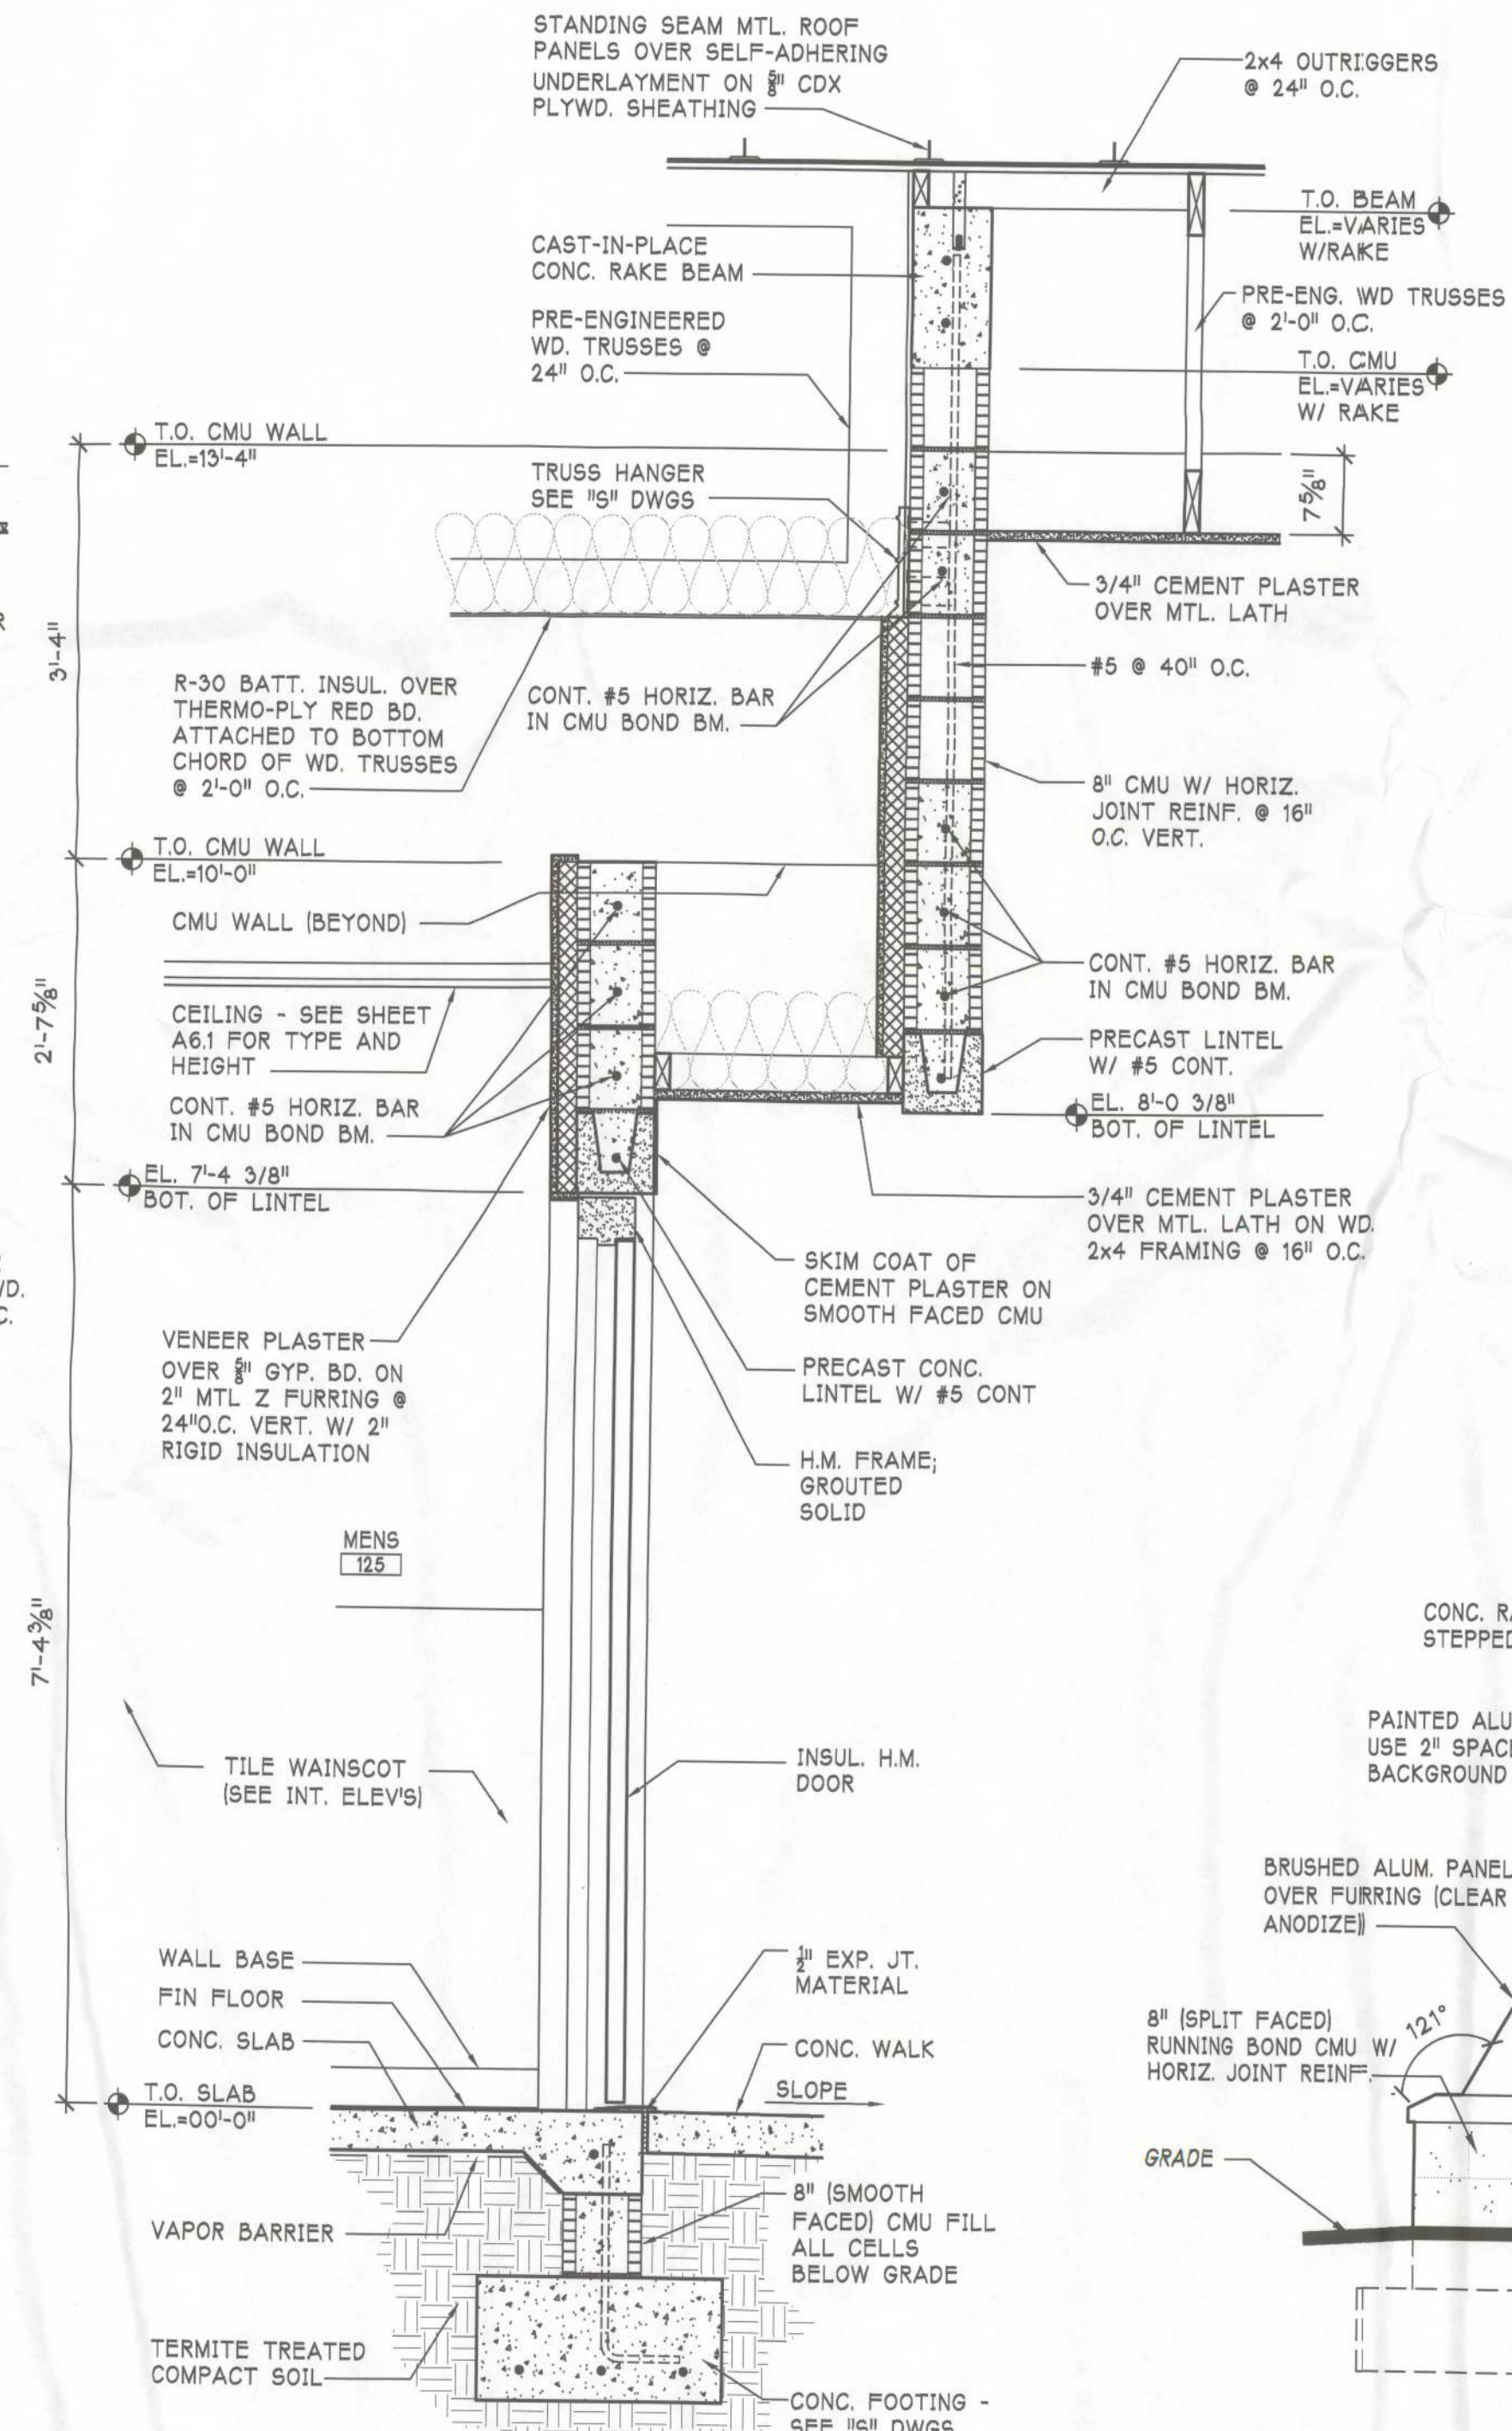


3G
A4.6 **WALL SECTION**
SCALE: 3/4"=1'-0"

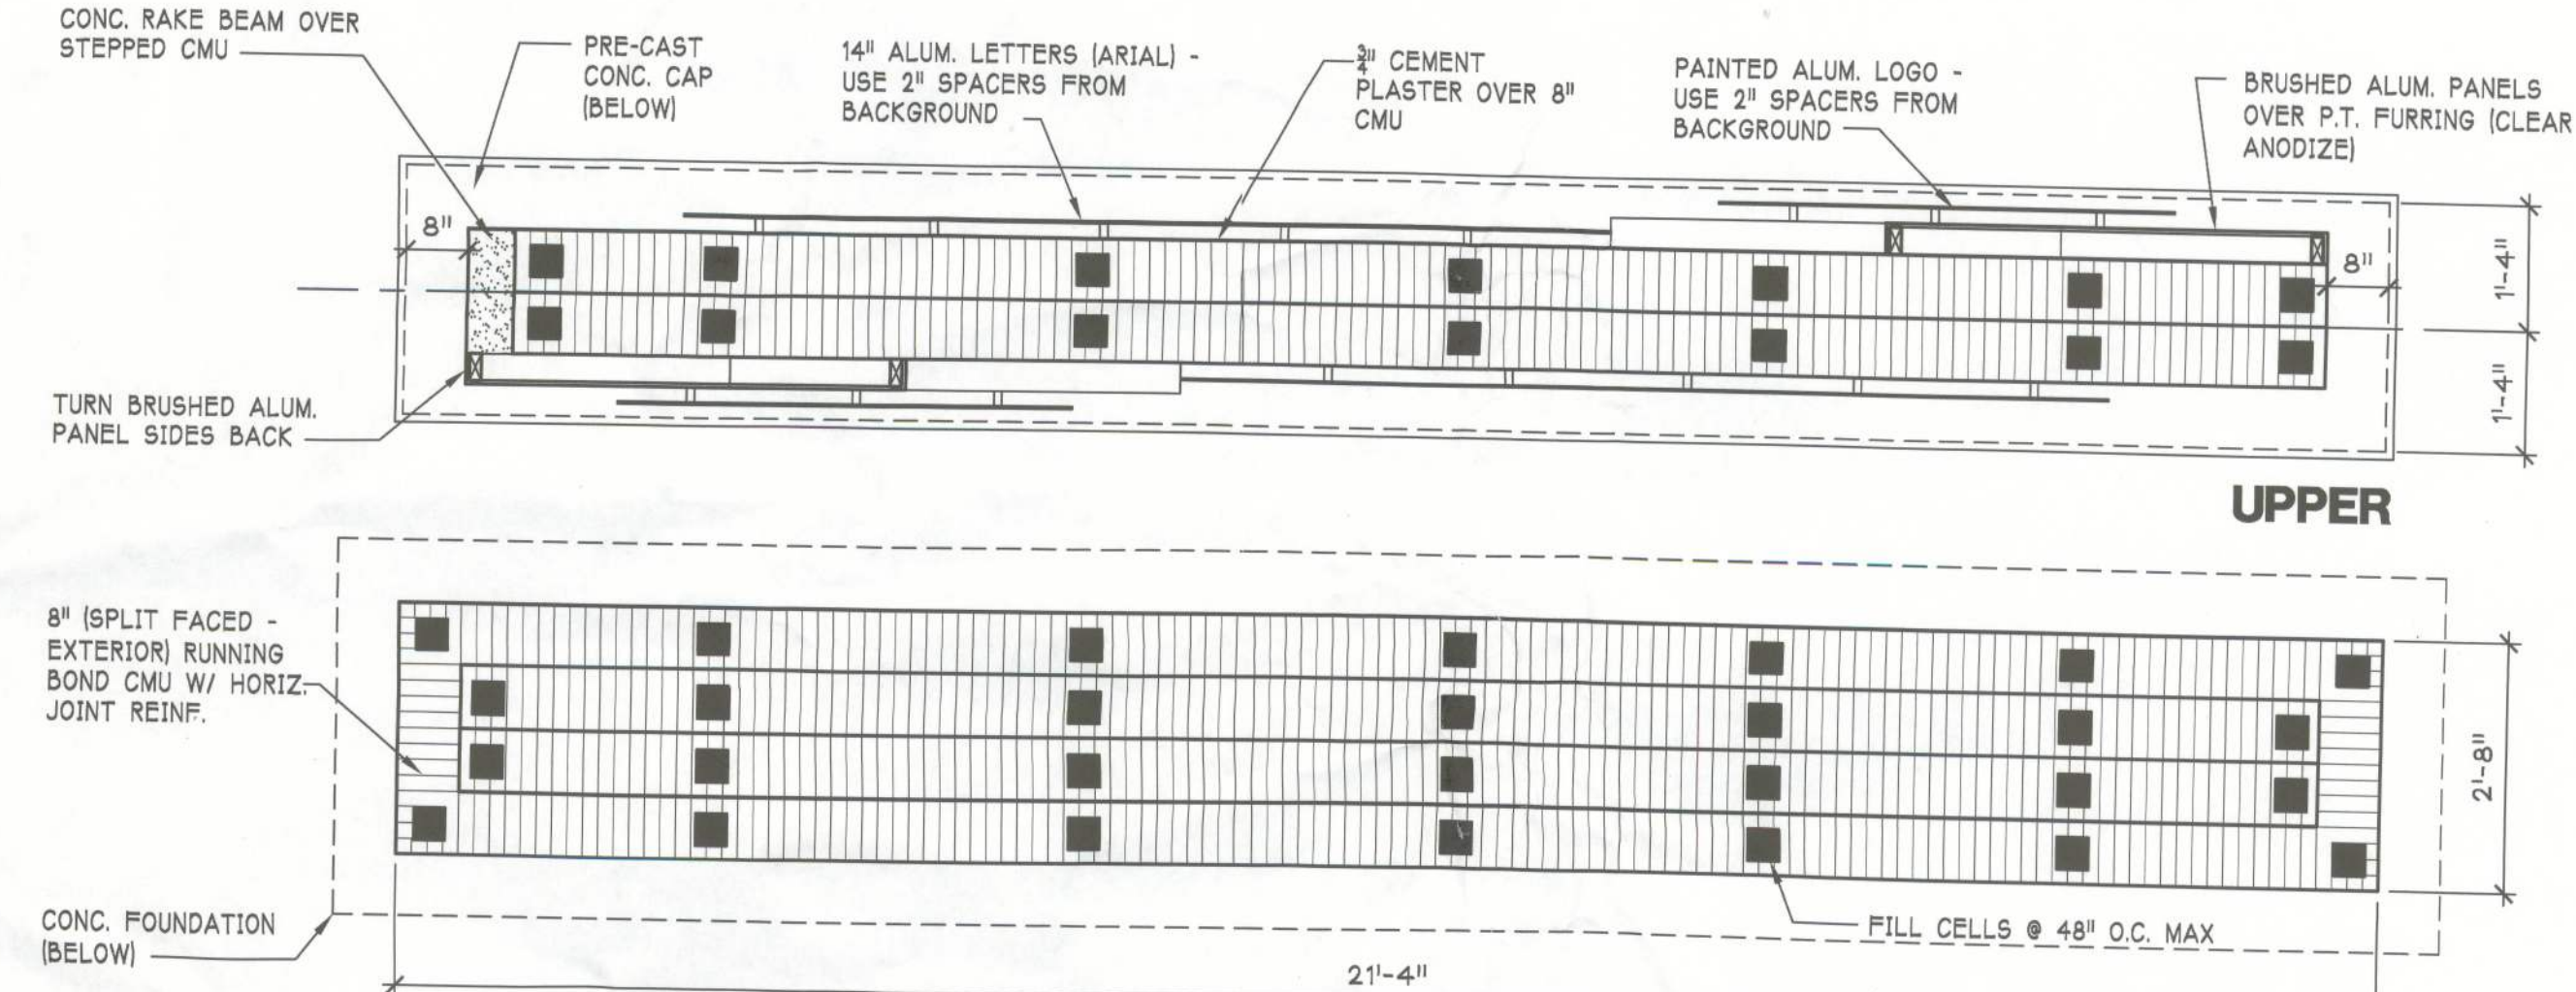

6E
A4.6 **BUILDING SIGN PLANS**
SCALE: NTS

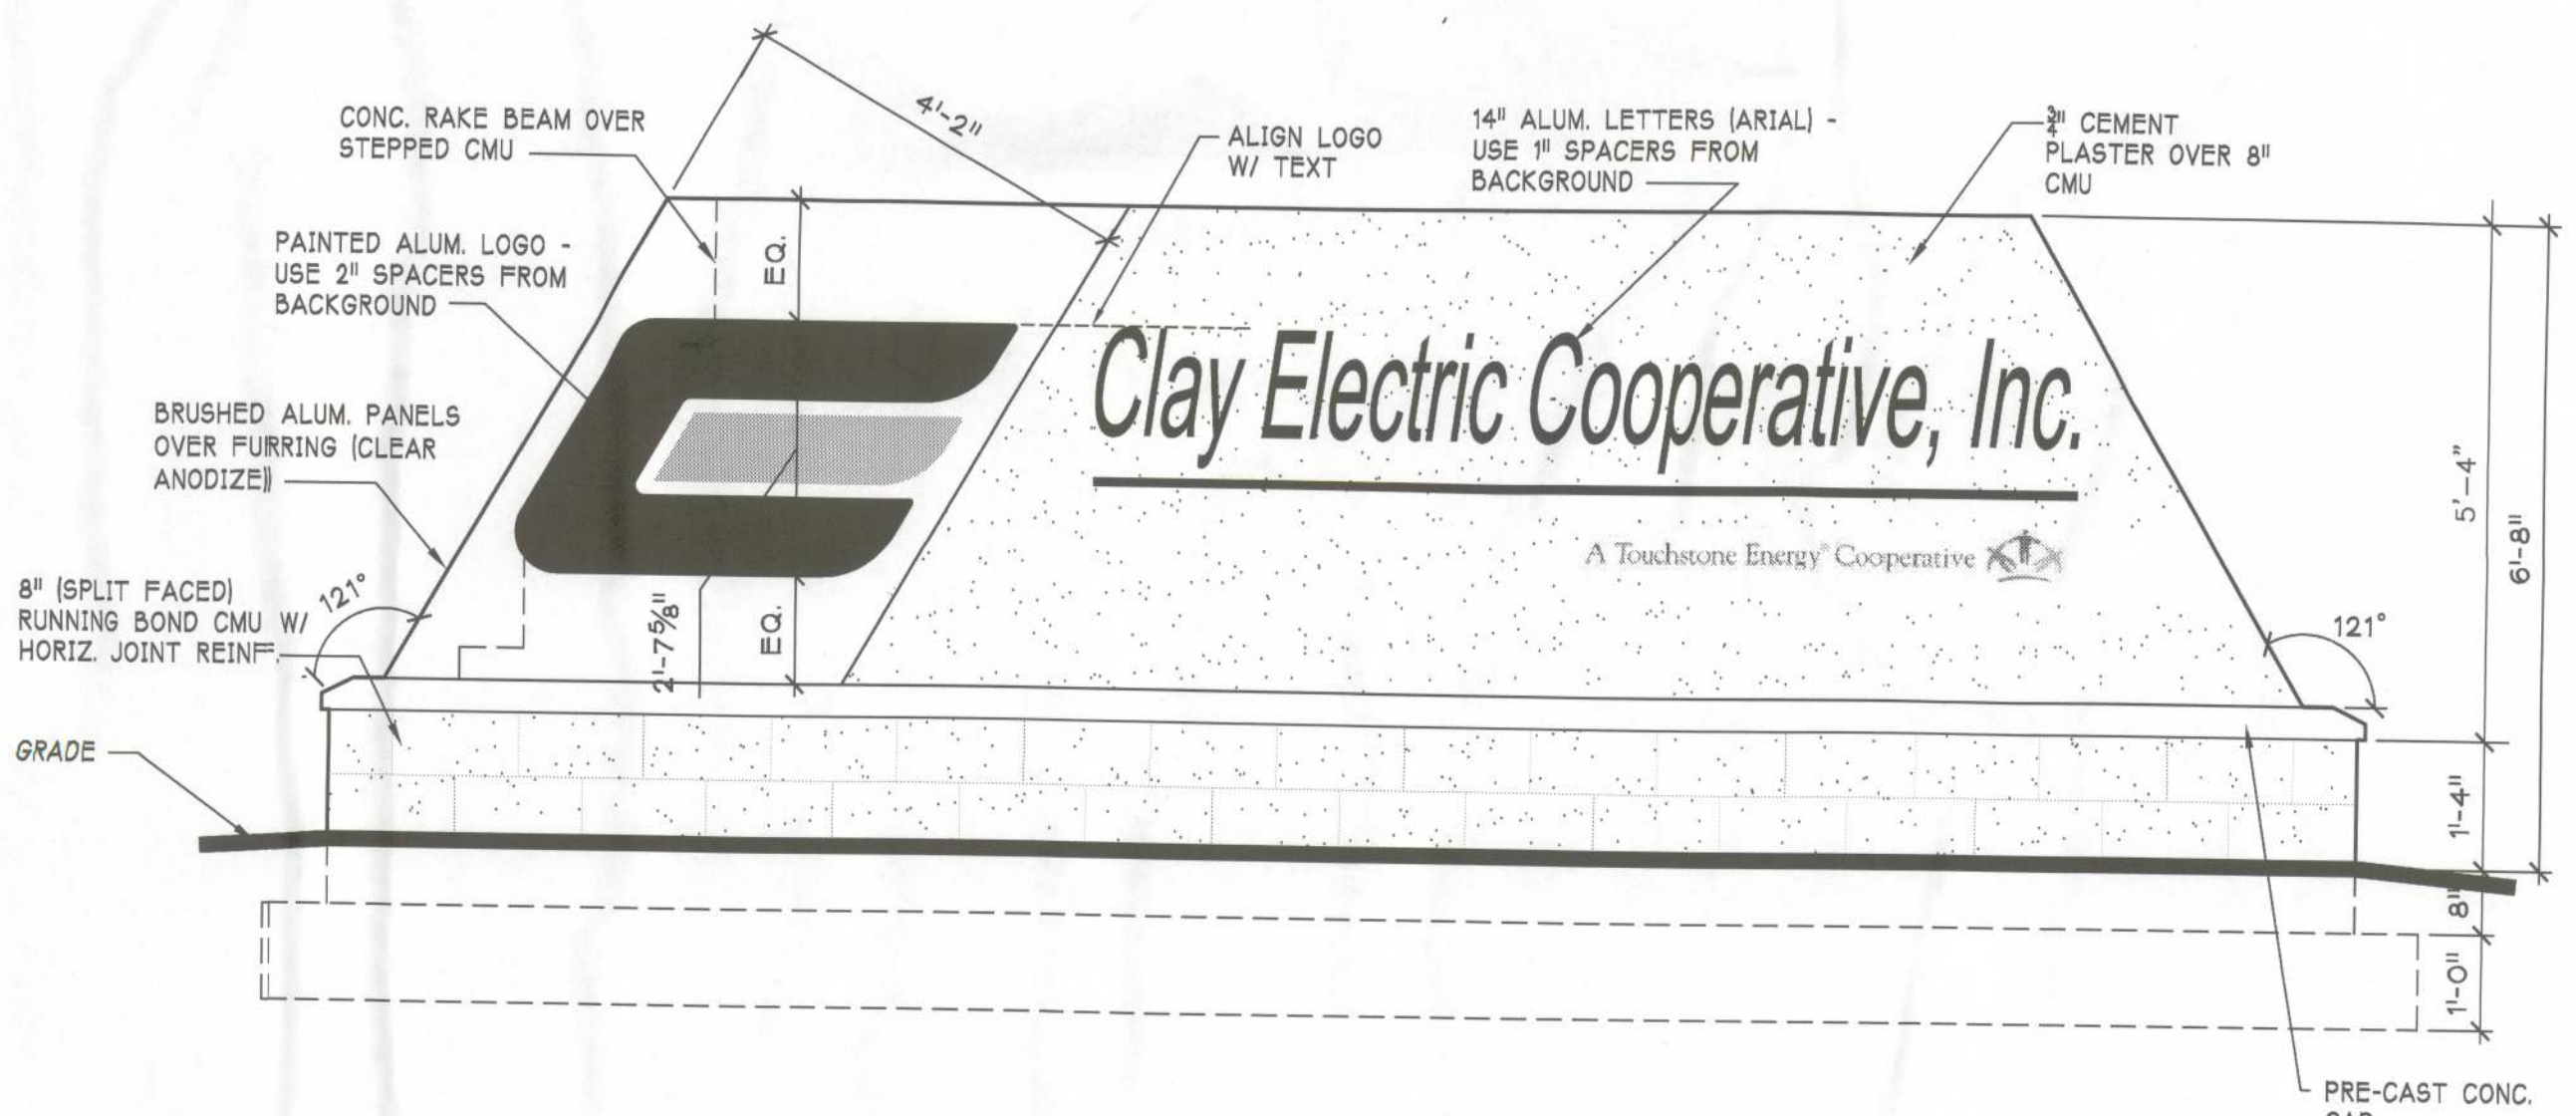

6G
A4.6 **BUILDING SIGN ELEVATION**
SCALE: NTS

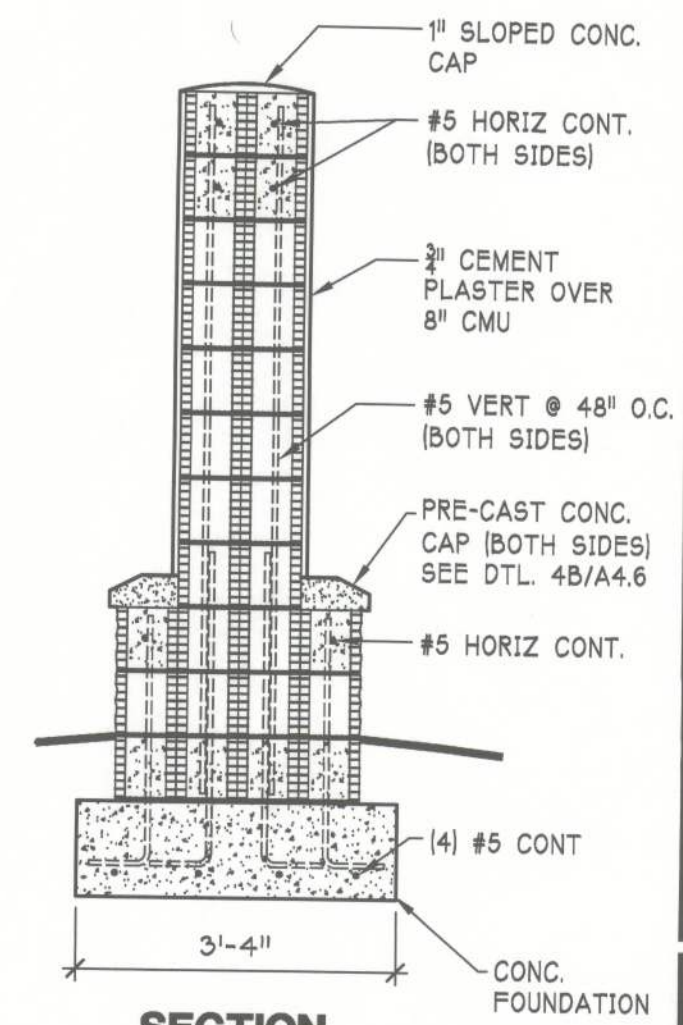

SECTION