


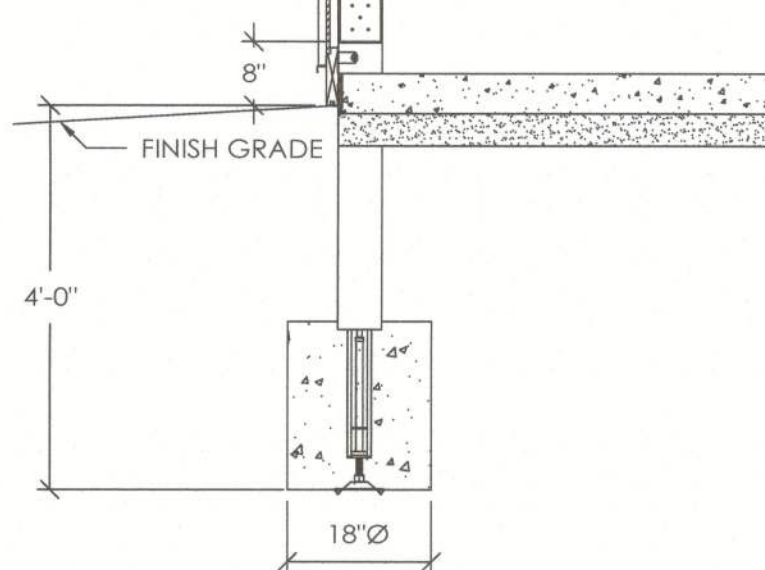
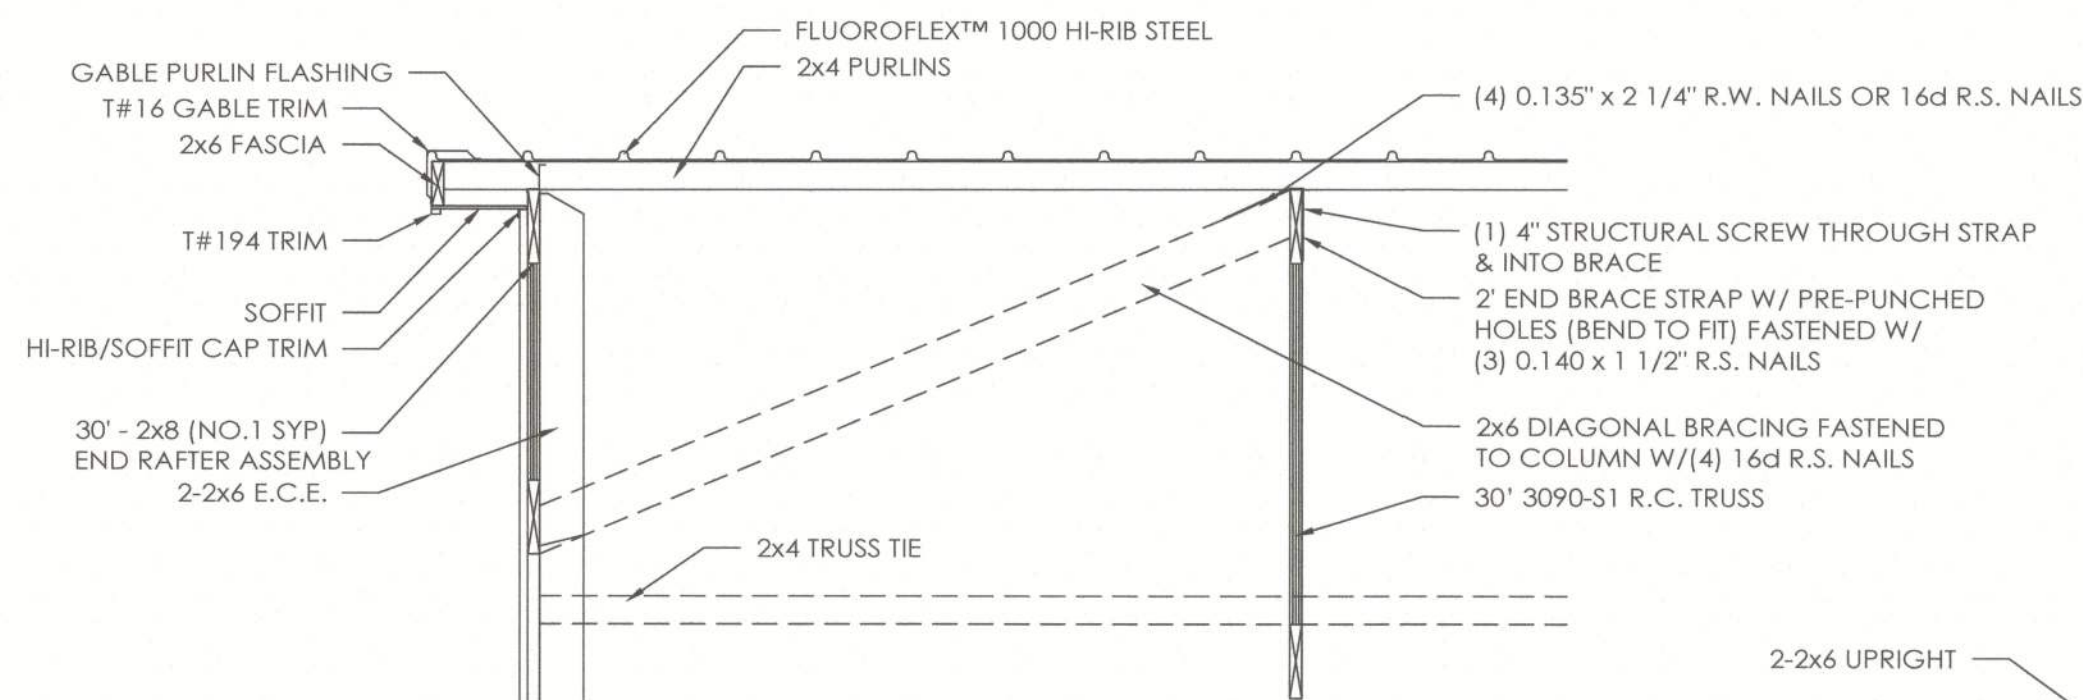


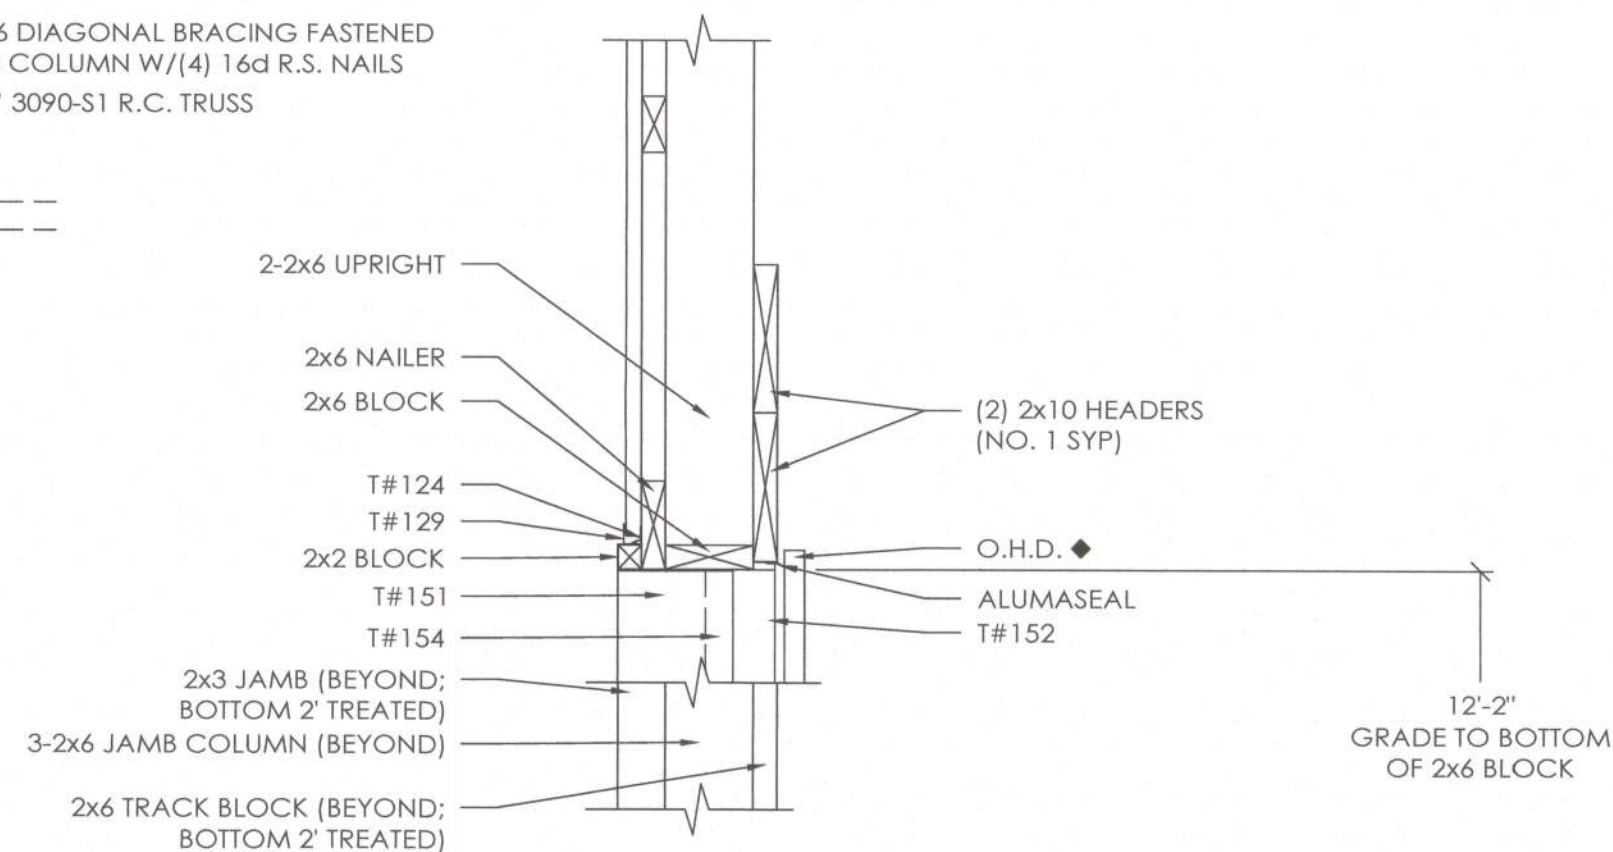

ENDWALL SECTION B
SCALE: 1/2" = 1'-0"

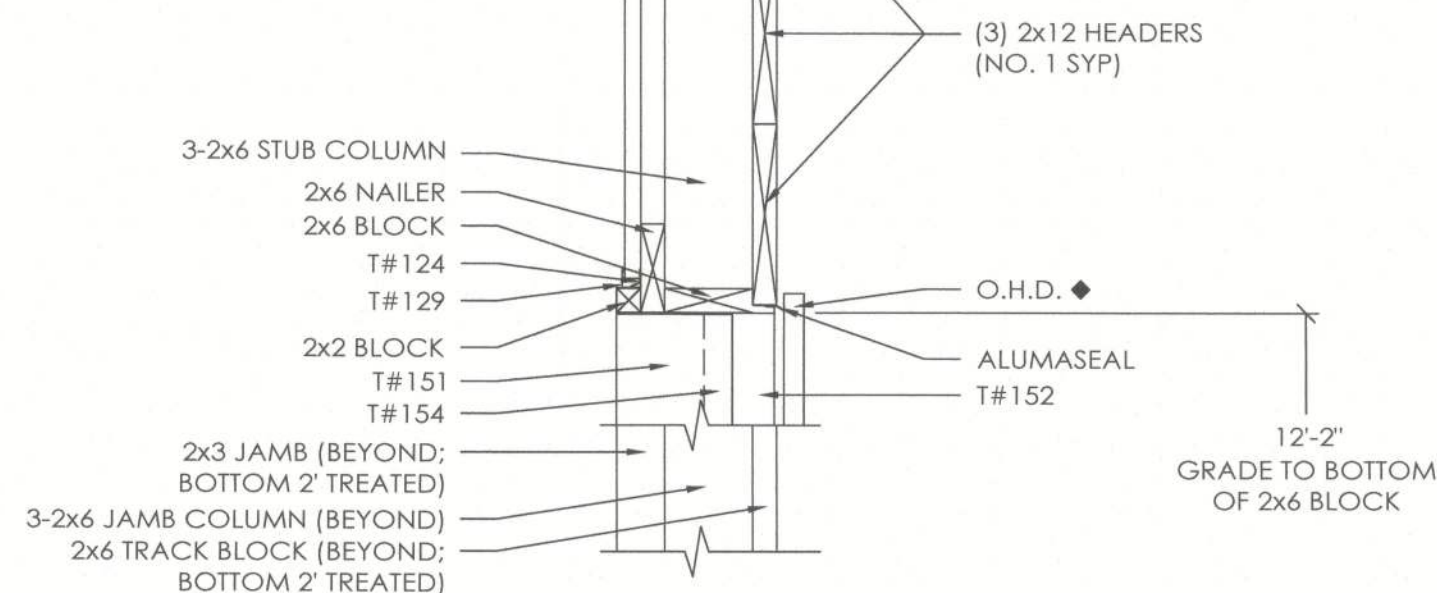

OHD HEADER SECTION C
SCALE: 1" = 1'-0"

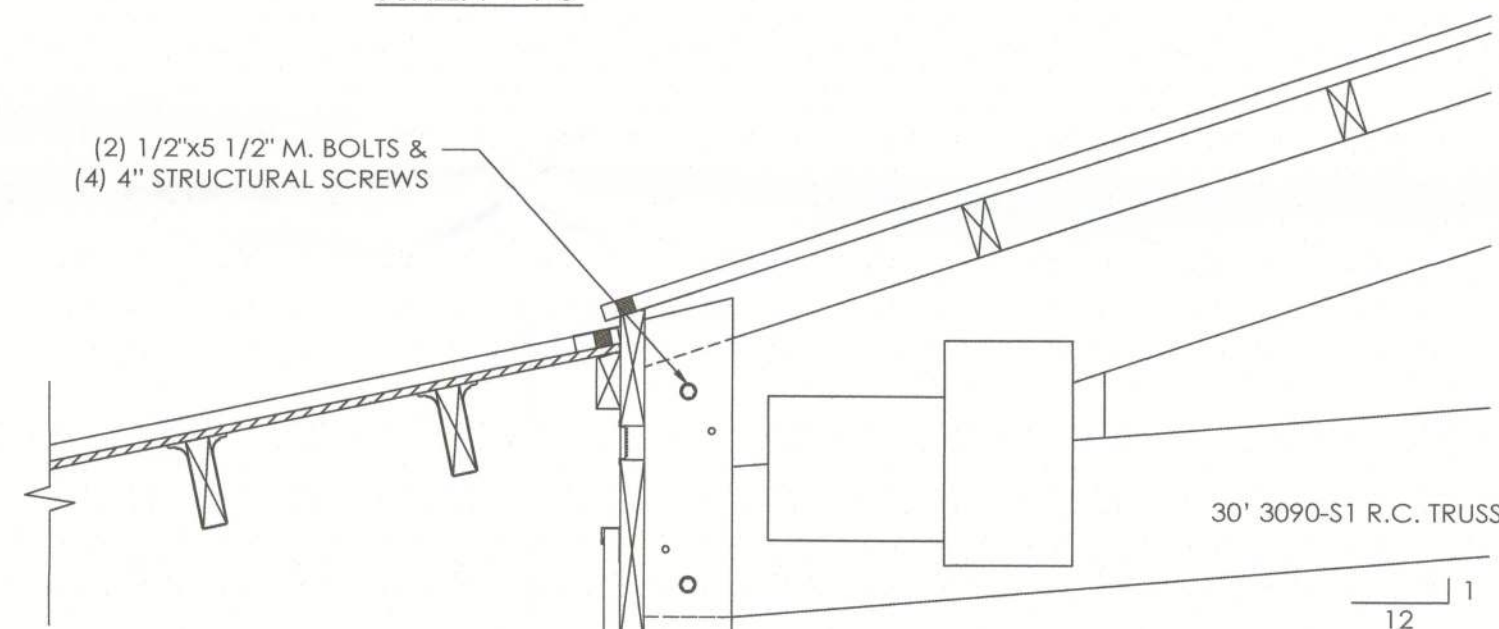

OHD HEADER SECTION D
SCALE: 1" = 1'-0"

HEADER FASTENING SCHEDULE		
HEADER MEMBER	UPRIGHT	JAMB COLUMN
EA. 2x10	4	4

- NOTES:
- NUMBERS ABOVE ARE 4" STRUCTURAL SCREWS REQUIRED PER CONNECTION.
 - PRE-DRILL HEADERS AS REQUIRED TO PREVENT SPLITTING.
 - IF NUMBER OF SCREWS REQUIRED FOR HEADER TO JAMB COLUMN CONNECTION IS EXCESSIVE TO CAUSE SPLITTING, THE EXCESS SCREWS MAY BE INSTALLED IN HEADER SUPPORT BLOCKING.

HEADER FASTENING SCHEDULE		
HEADER MEMBER	STUB COLUMN	JAMB COLUMN
EA. 2x12	8	8

- NOTES:
- NUMBERS ABOVE ARE 4" STRUCTURAL SCREWS REQUIRED PER CONNECTION.
 - PRE-DRILL HEADERS AS REQUIRED TO PREVENT SPLITTING.
 - IF NUMBER OF SCREWS REQUIRED FOR HEADER TO JAMB COLUMN CONNECTION IS EXCESSIVE TO CAUSE SPLITTING, THE EXCESS SCREWS MAY BE INSTALLED IN HEADER SUPPORT BLOCKING.

OFFICE:
GAINESVILLE, FL
JOB NO.
131-130939

CURTIS HARLOW

LAKE CITY, FL

ALLIED DESIGN ARCHITECTURAL & ENGINEERING GROUP, P.C.
100 S. PERSHING P.O. BOX 110 MORTON, IL 61550
PHONE NUMBER: 309-263-4105
COA # AA003469 (AR)
COA # 8,400 (ENG)
MORTON, IL 61550
BENJAMIN J. ZOBRIST, P.E.
REG. # 89211

DRAWN BY:	HBH
DATE:	2/5/2024
CHECKED BY:	RLL
DATE:	2/14/2024
REVISED DATE:	---
REVISED DATE:	---
REVISED DATE:	---
REVISED DATE:	---



SCALE: AS NOTED	
SHEET NO: S6	OF: S9