

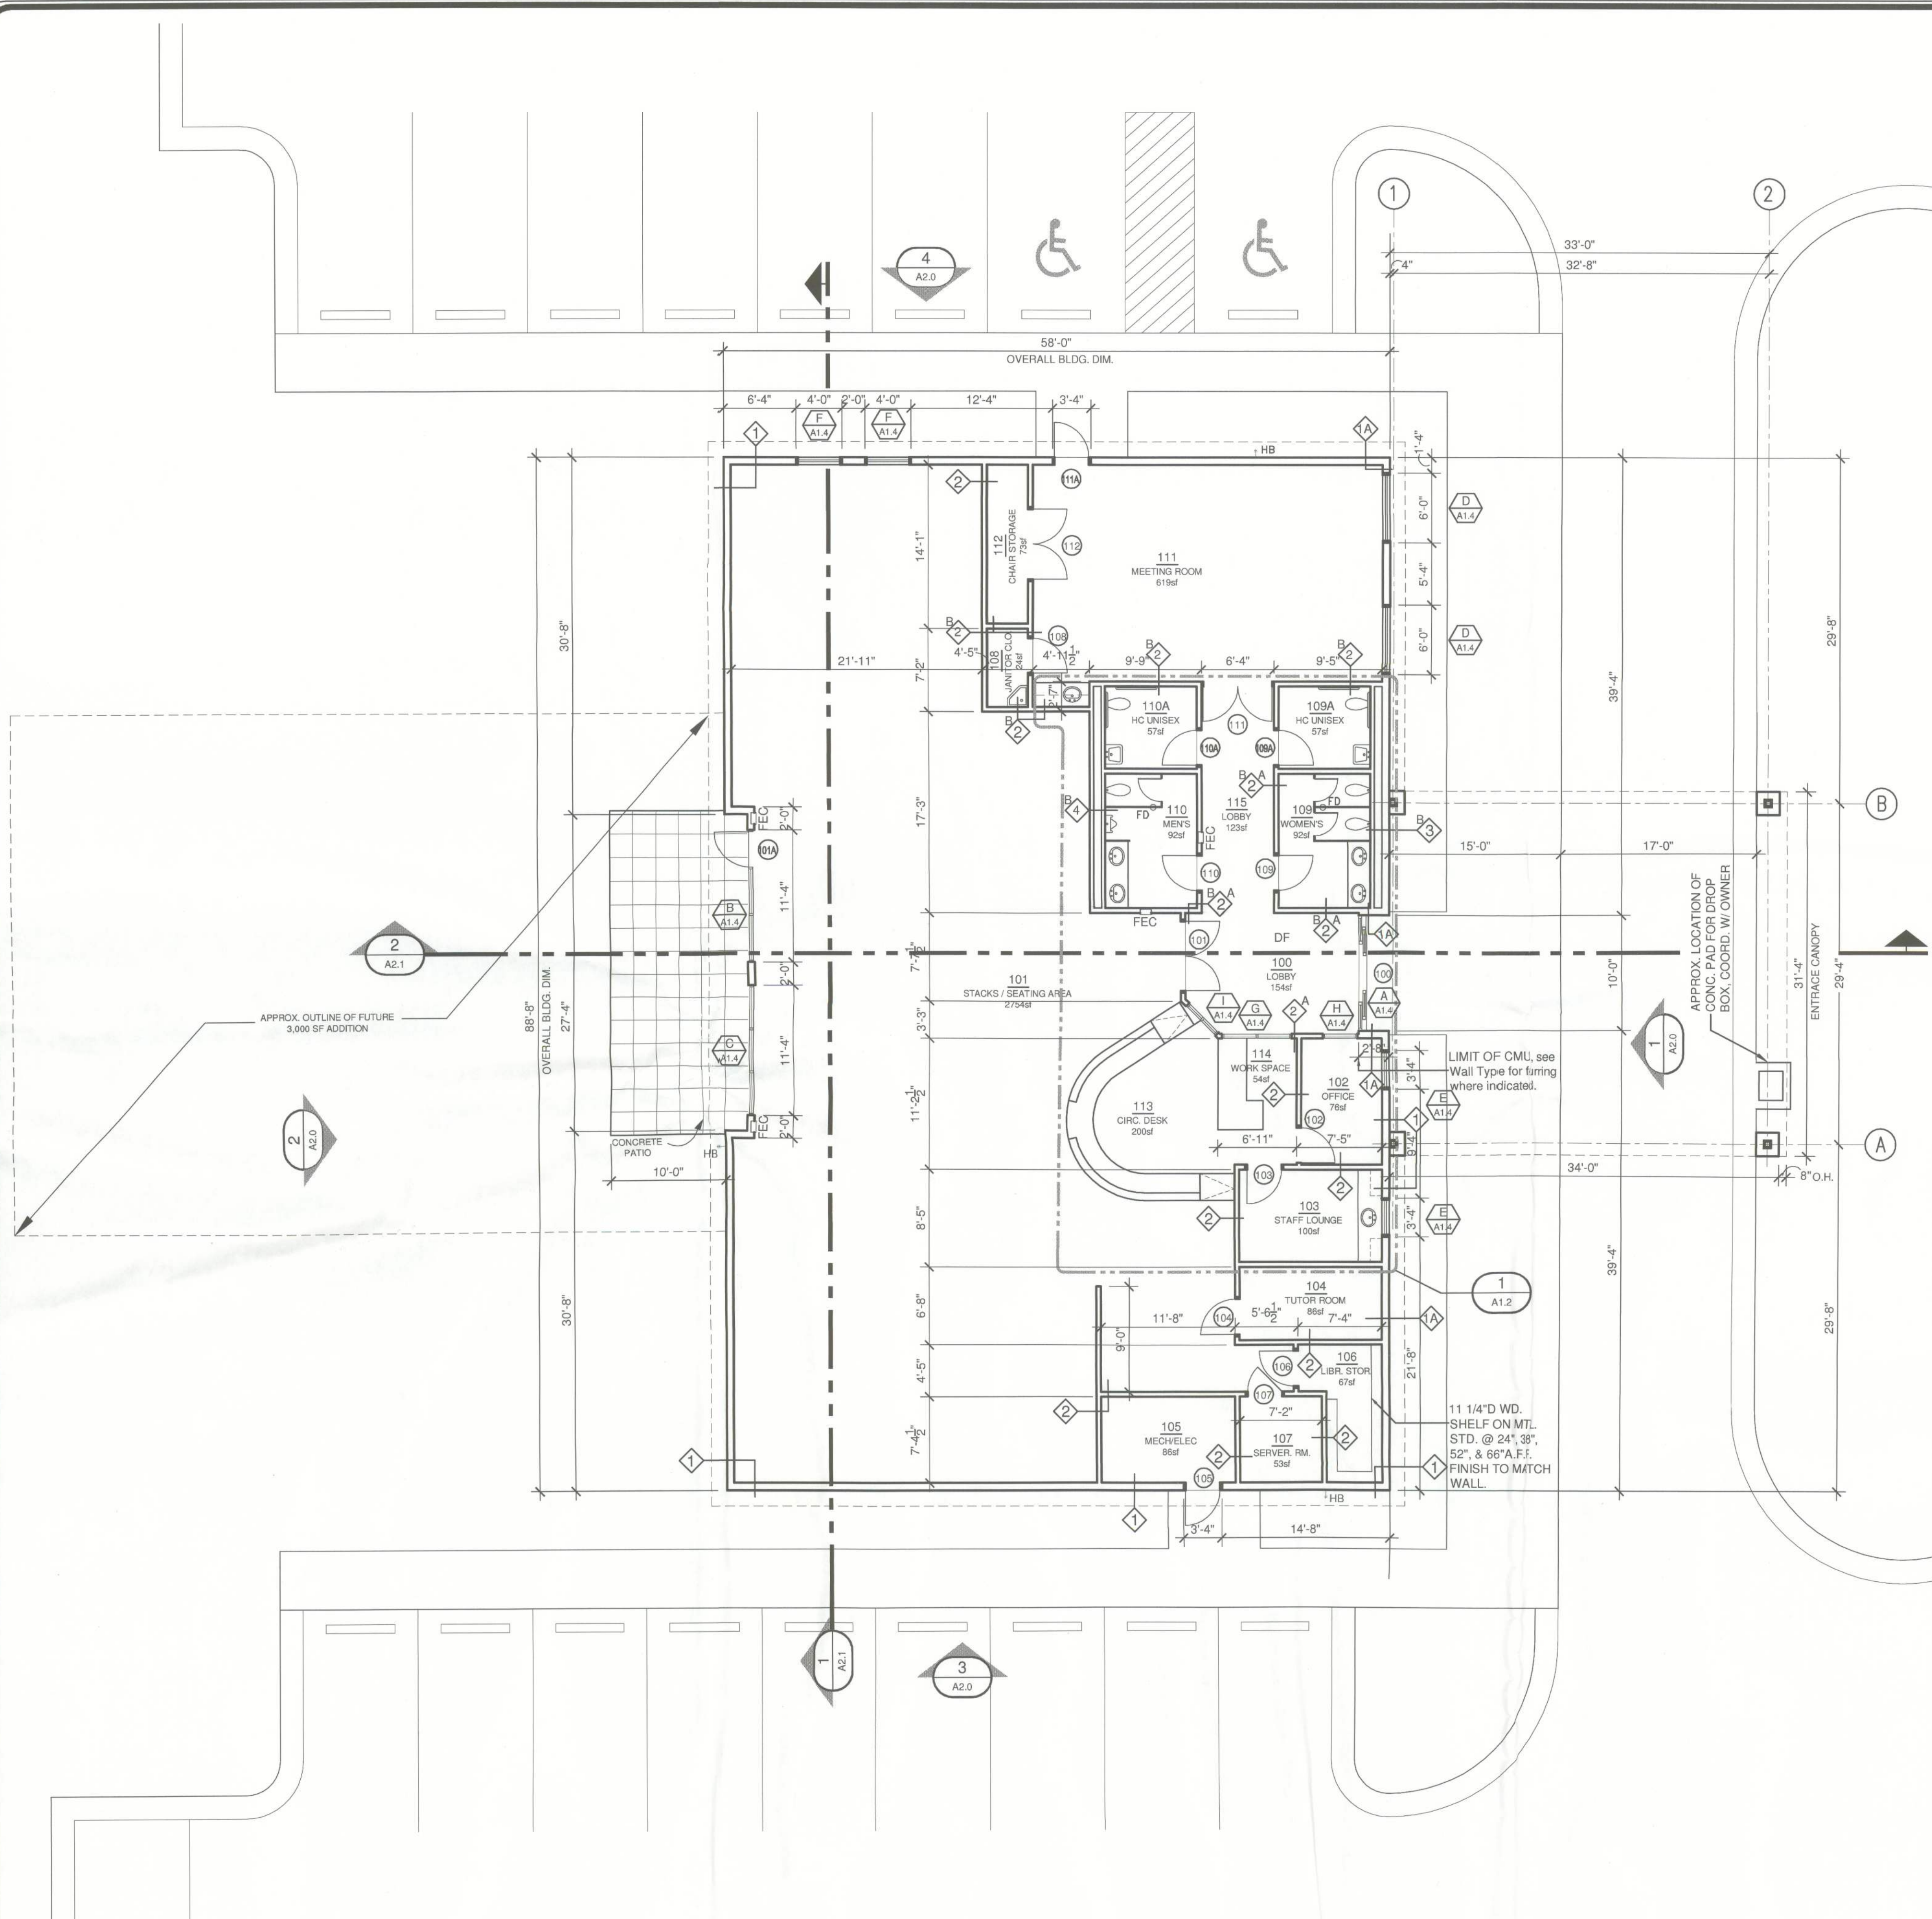
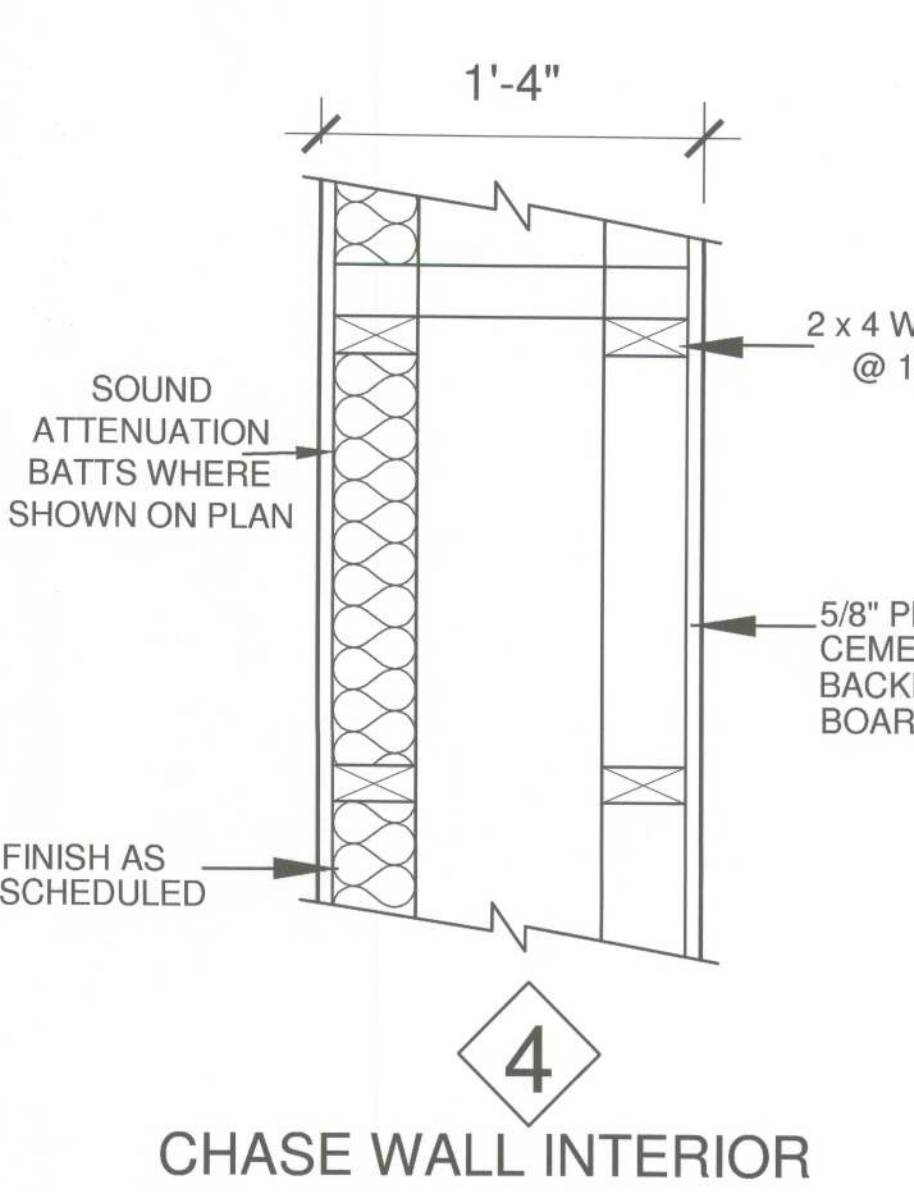
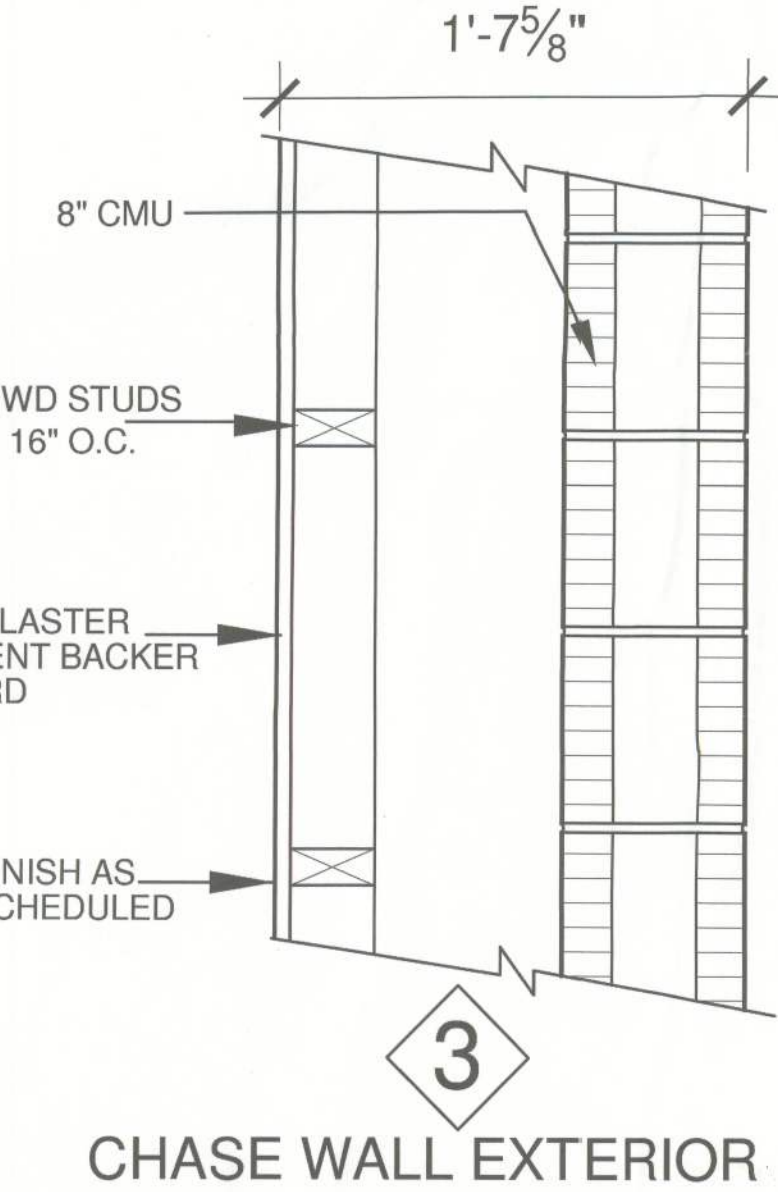


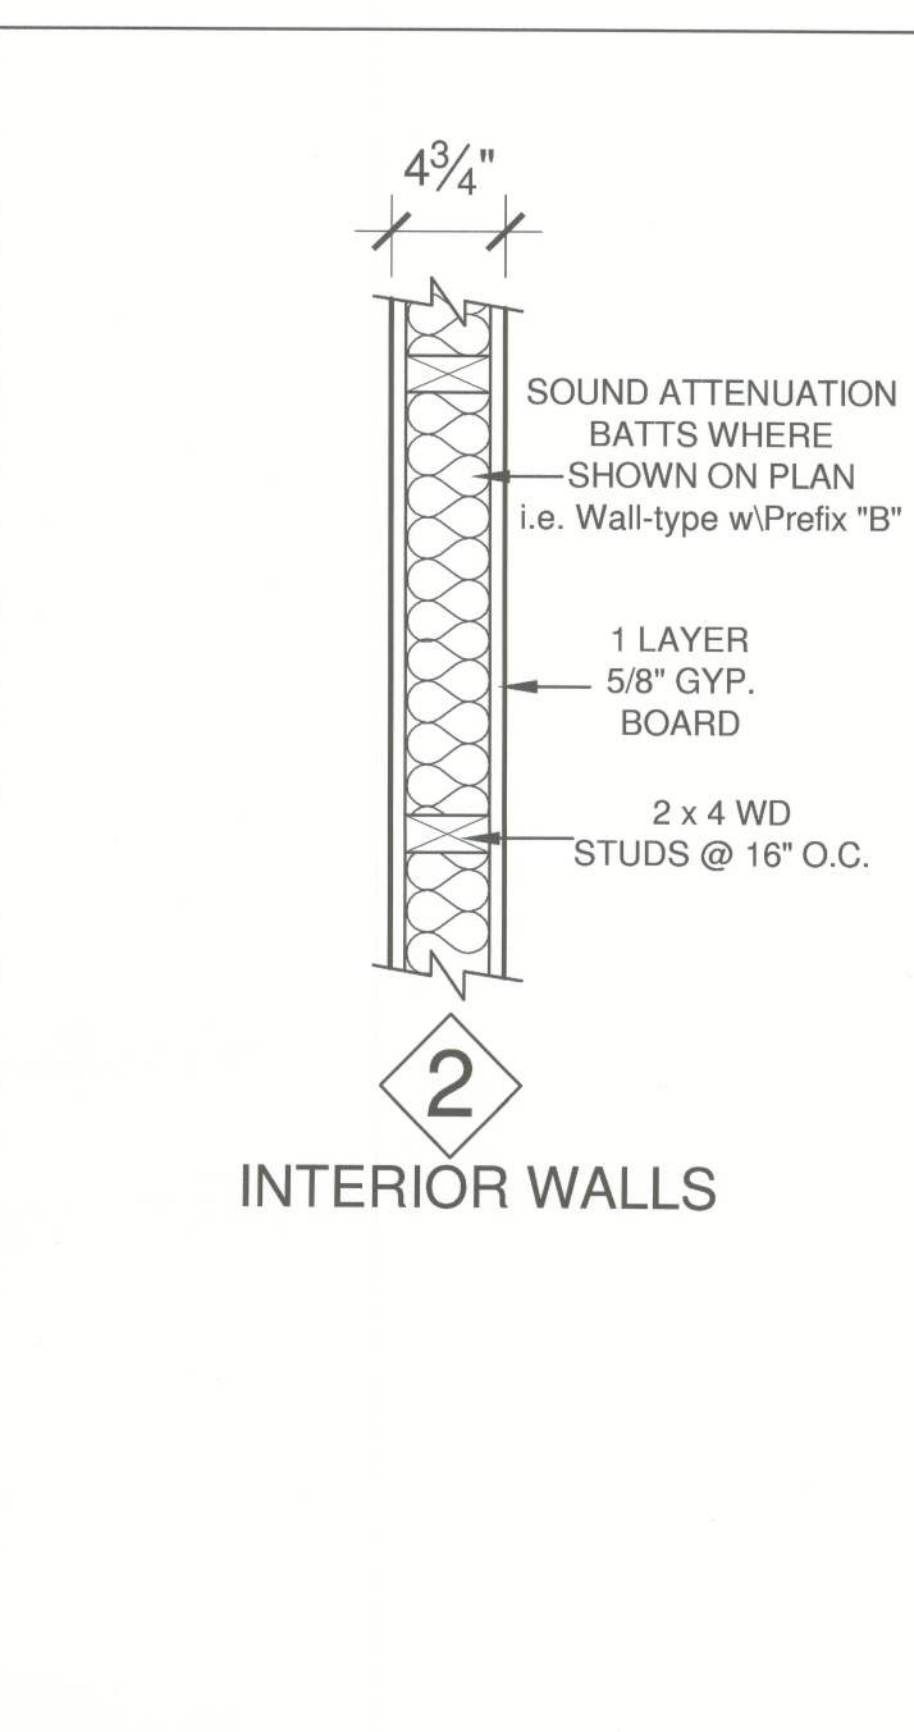

WALL TYPE LEGEND:

NOTES:
 "A" INDICATES RATED PARTITION, EXTEND WALL TO UNDERSIDE OF STRUCT. UNLESS RATED CEILING IS PROVIDED. SEE LIFE SAFETY PLANS & RCP. GYP. BD., WHERE USED SHALL BE TYPE "X"
 "B" INDICATES INSTALLATION OF SOUND ATTENUATION BATT, WIDTH=STUD WIDTH, EXTEND WALL TO UNDERSIDE OF STRUCTURE & CAULK ALL EDGES.


RATING IS INDICATED BY A COMBINATION OF "A" SUPERScript ON FLOOR PLAN A1.0 & BARS INDICATING # OF HOURS ON LIFE SAFETY PLAN A5.0. THE APPLICABLE UL. NUMBERS SHALL BE AS FOLLOWS: U465 - 1 HOUR RATED GYP. BD. WALL/CEILING
 U905 - 1 HOUR RATED CMU WALL

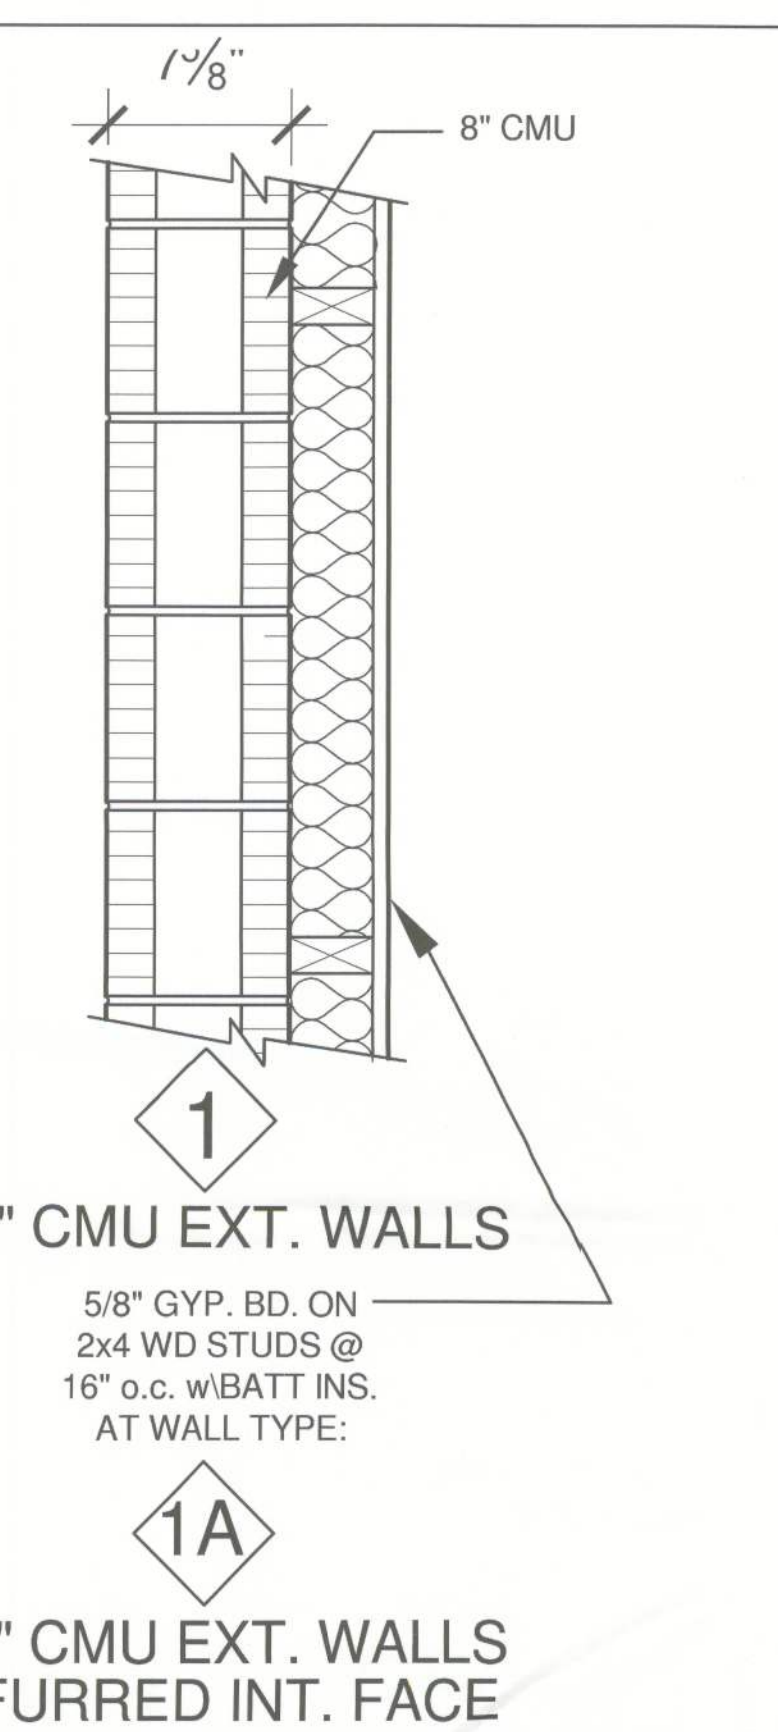

CONSTRUCTION NOTES.

- SEE COVER SHEET FOR ABBREVIATIONS, GENERAL NOTES, SYMBOL LEGENDS & OTHER PROJECT DATA.
- LAY-OUT WORK FROM BOTH ARCH. & STRUCT. DIMENSIONS. NOTIFY ARCHITECT OF ANY DISCREPANCIES BEFORE COMMENCING WORK.
- ALL DIMENSIONS ARE FROM FACE OF MASONRY, OR FACE OF METAL STUDS, U.N.O.
- VERIFY ALL DIMENSIONS IN THE FIELD. REPORT ANY AMBIGUITY IMMEDIATELY TO THE ARCHITECT BEFORE COMMENCING WORK.
- ALL CONTIGUOUS SURFACES MUST BE HOMOGENOUSLY FINISHED. CAREFULLY PATCH DISTURBED SURFACES TO ACHIEVE SAME APPEARANCE AS ADJACENT SURFACES.
- ALL MASONRY AND GYP. BD. CONNECTION OR OTHER DISSIMILAR MATERIAL TO HAVE A 7/8" METAL REVEAL (PAINTED WITH A RUST COLOR FINISH) UNLESS NOTED OTHERWISE.
- ALLOWABLE FRAMING TOLERANCES:
 - FOR GYP. BD. & PLASTER APPLICATIONS, MAX. OUT OF PLUMB TOLERANCES OF VERTICAL WALL FRAMING MEMBERS SHALL NOT EXCEED 1/4" IN 10FT.
 - FOR GYP. BD. APPLICATIONS, MAX. MISALIGNMENT OF ADJACENT FRAMING MEMBERS SHALL NOT EXCEED 1/8".
 - SEE STRUCT. DWGS. & RESPECTIVE SPEC. SEC. FOR ADDITIONAL TOLERANCES REQUIREMENTS.

1
A1.0 FLOOR PLAN
SCALE: 1/8" = 1'-0"

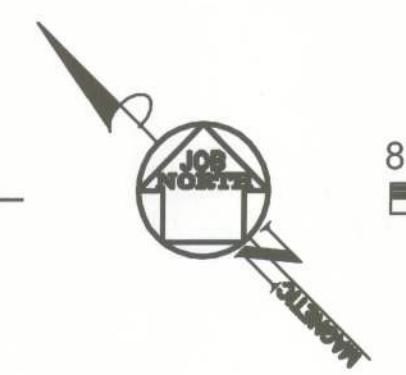

		
JOB NO. : 0906		
DRAWN: AJ		
CHECKED: ASA		
DATE: 03/10/10		
REVISIONS :		
#	DATE	REMARK

NEW FT. WHITE BRANCH LIBRARY
 FT. WHITE, FLORIDA

CLIENT:
 COLUMBIA COUNTY
 BOARD OF
 COUNTY
 COMMISSIONERS

PROJ. PHASE:
 CONSTRUCTION
 DOCUMENTS

SHEET TITLE:
 FLOOR PLAN,
 PLAN DTLS,
 AND NOTES

SCALE:
 AS SHOWN

SHEET NO.:
 A1.0