

DATE	REMARKS
10/10/22	

E. DEAN BOLARIS, AR0012565

E. DEAN BOLARIS, P.A., AIA
FLORIDA LICENSED ARCHITECT
7911 THURMOND COURT
WINTER PARK, FL 32817
Phone (407) 797-6824
EMAIL: dbolaris@cfl.rr.com


PLANS PREPARED BY AND UNDER THE
DIRECT SUPERVISION OF
E. DEAN BOLARIS, P.A., AIA
AND E. DEAN BOLARIS

PARCEL NUMBER

A Private Residence for
PAUL AND LESLIE McDANIEL

SHEET NUMBER

S2

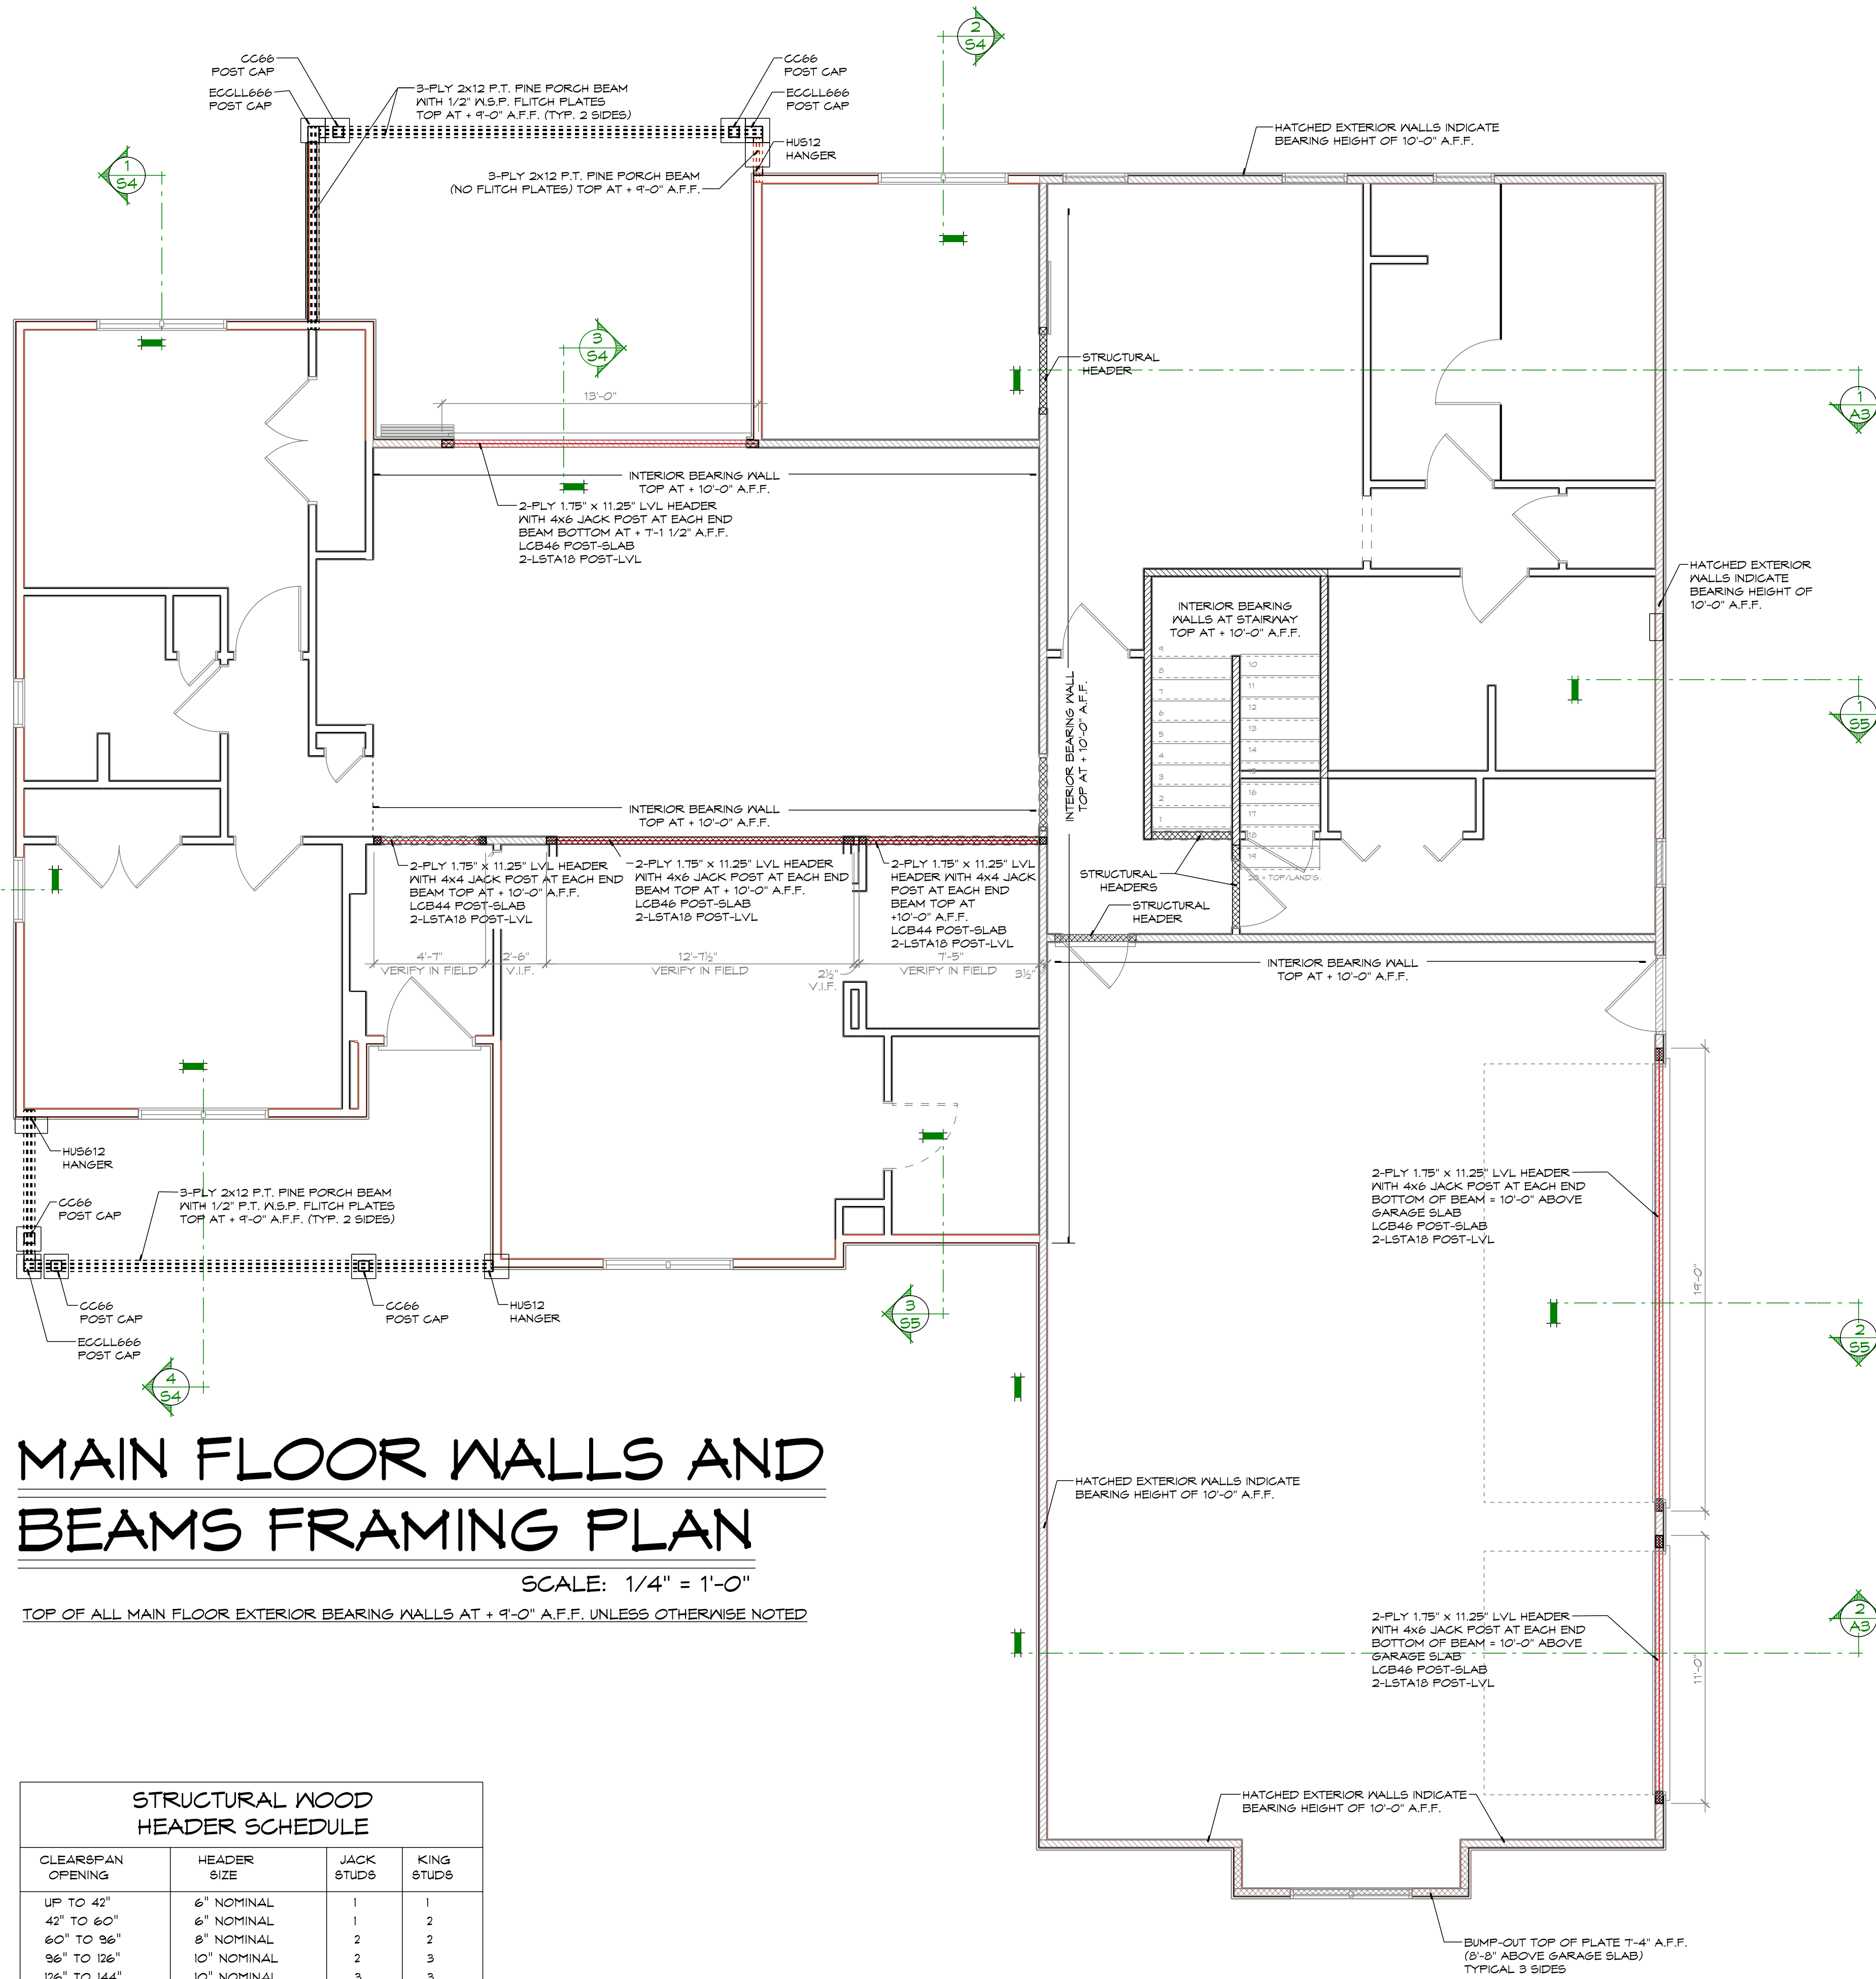


MAIN FLOOR WALLS AND BEAMS FRAMING PLAN


SCALE: 1/4" = 1'-0"

TOP OF ALL MAIN FLOOR EXTERIOR BEARING WALLS AT + 9'-0" A.F.F. UNLESS OTHERWISE NOTED

STRUCTURAL WOOD HEADER SCHEDULE			
CLEARSPAN OPENING	HEADER SIZE	JACK STUDS	KING STUDS
UP TO 42"	6" NOMINAL	1	1
42" TO 60"	6" NOMINAL	1	2
60" TO 86"	8" NOMINAL	2	2
86" TO 126"	10" NOMINAL	2	3
126" TO 144"	10" NOMINAL	3	3
144" TO 168"	12" NOMINAL	3	4
168" TO 216"	1.75" x 16" LVL	4	4
ALL HEADERS IN 2x4 STUD WALLS SHALL BE MINIMUM 2-PLY WITH 1 - 1/2" W.S.P. FLITCH PLATE.			
ALL HEADERS IN 2x6 STUD WALLS SHALL BE MINIMUM 3-PLY WITH 2 - 1/2" W.S.P. FLITCH PLATE.			

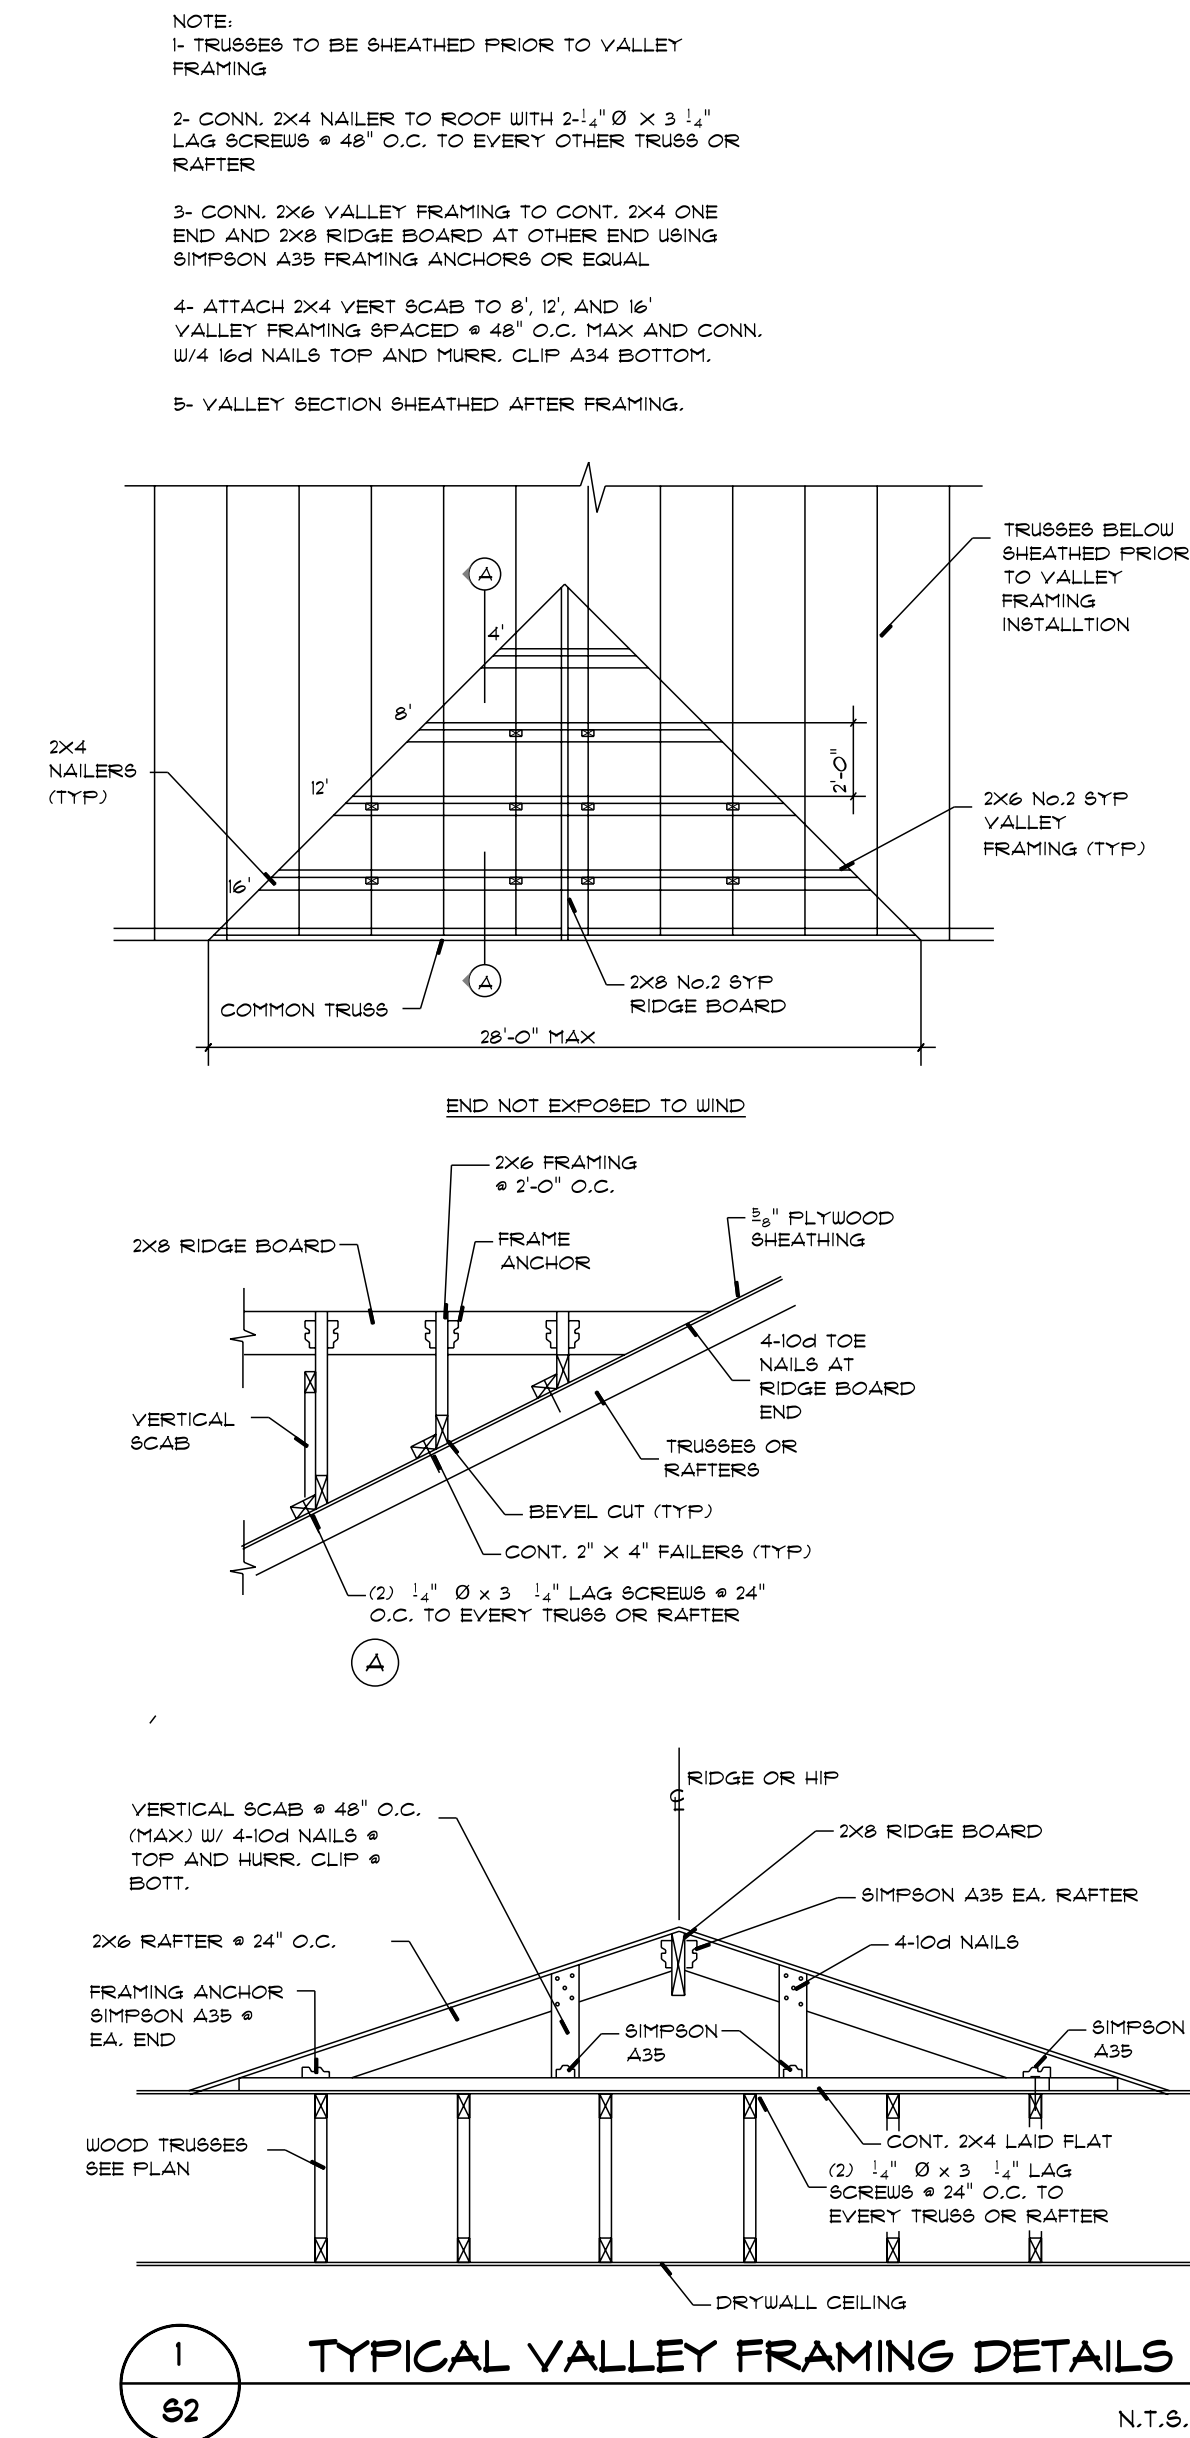


SCALE: 1/4" = 1'-0"

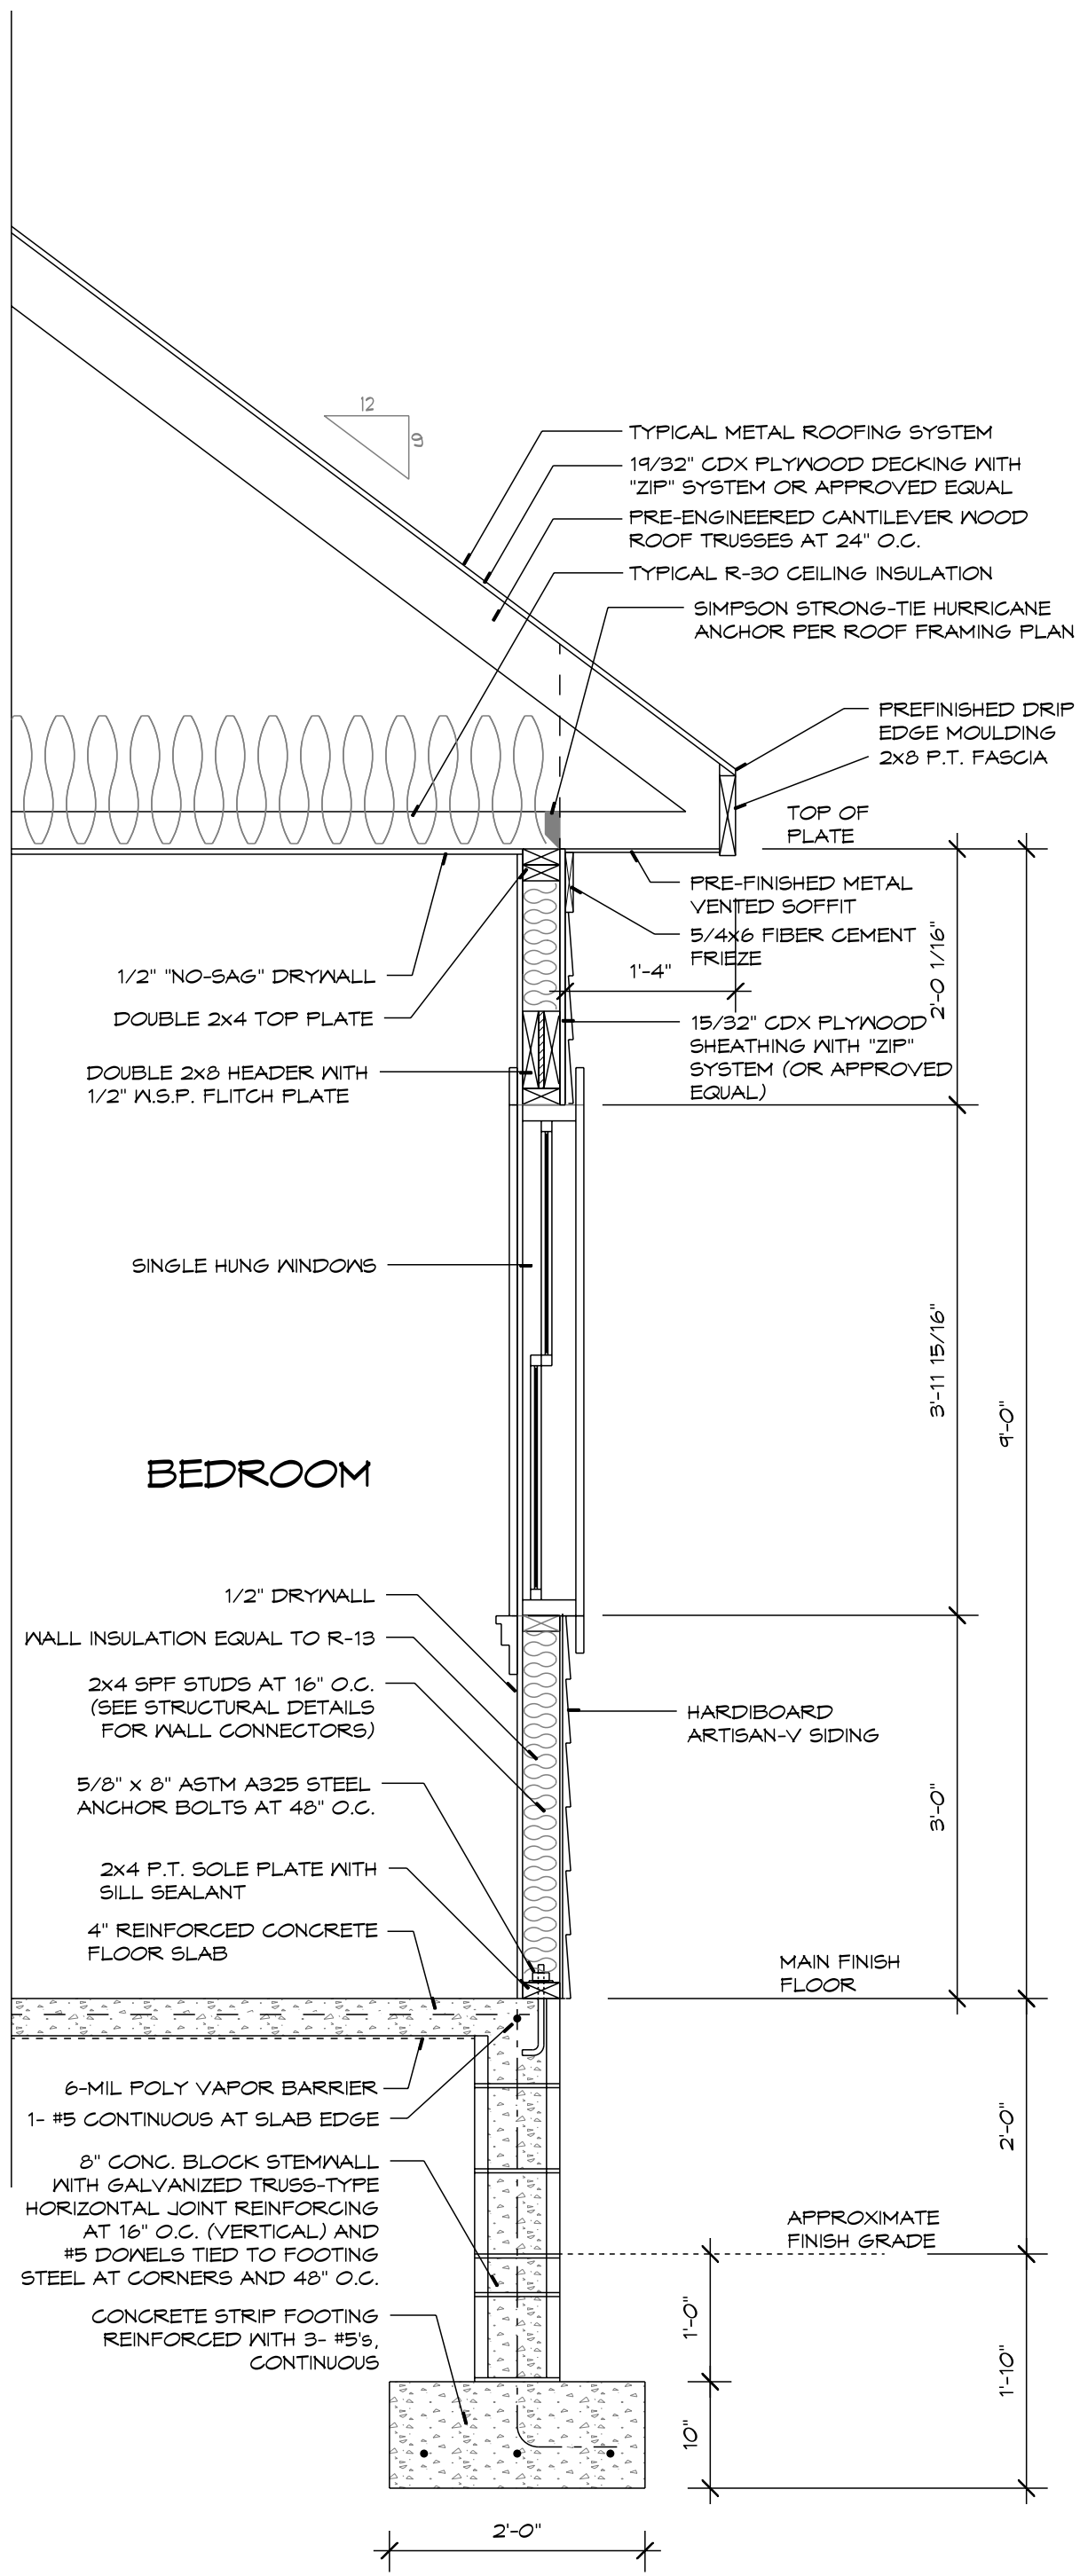

1
S4

TYPICAL WALL SECTION


SCALE: 3/4" = 1'-0"

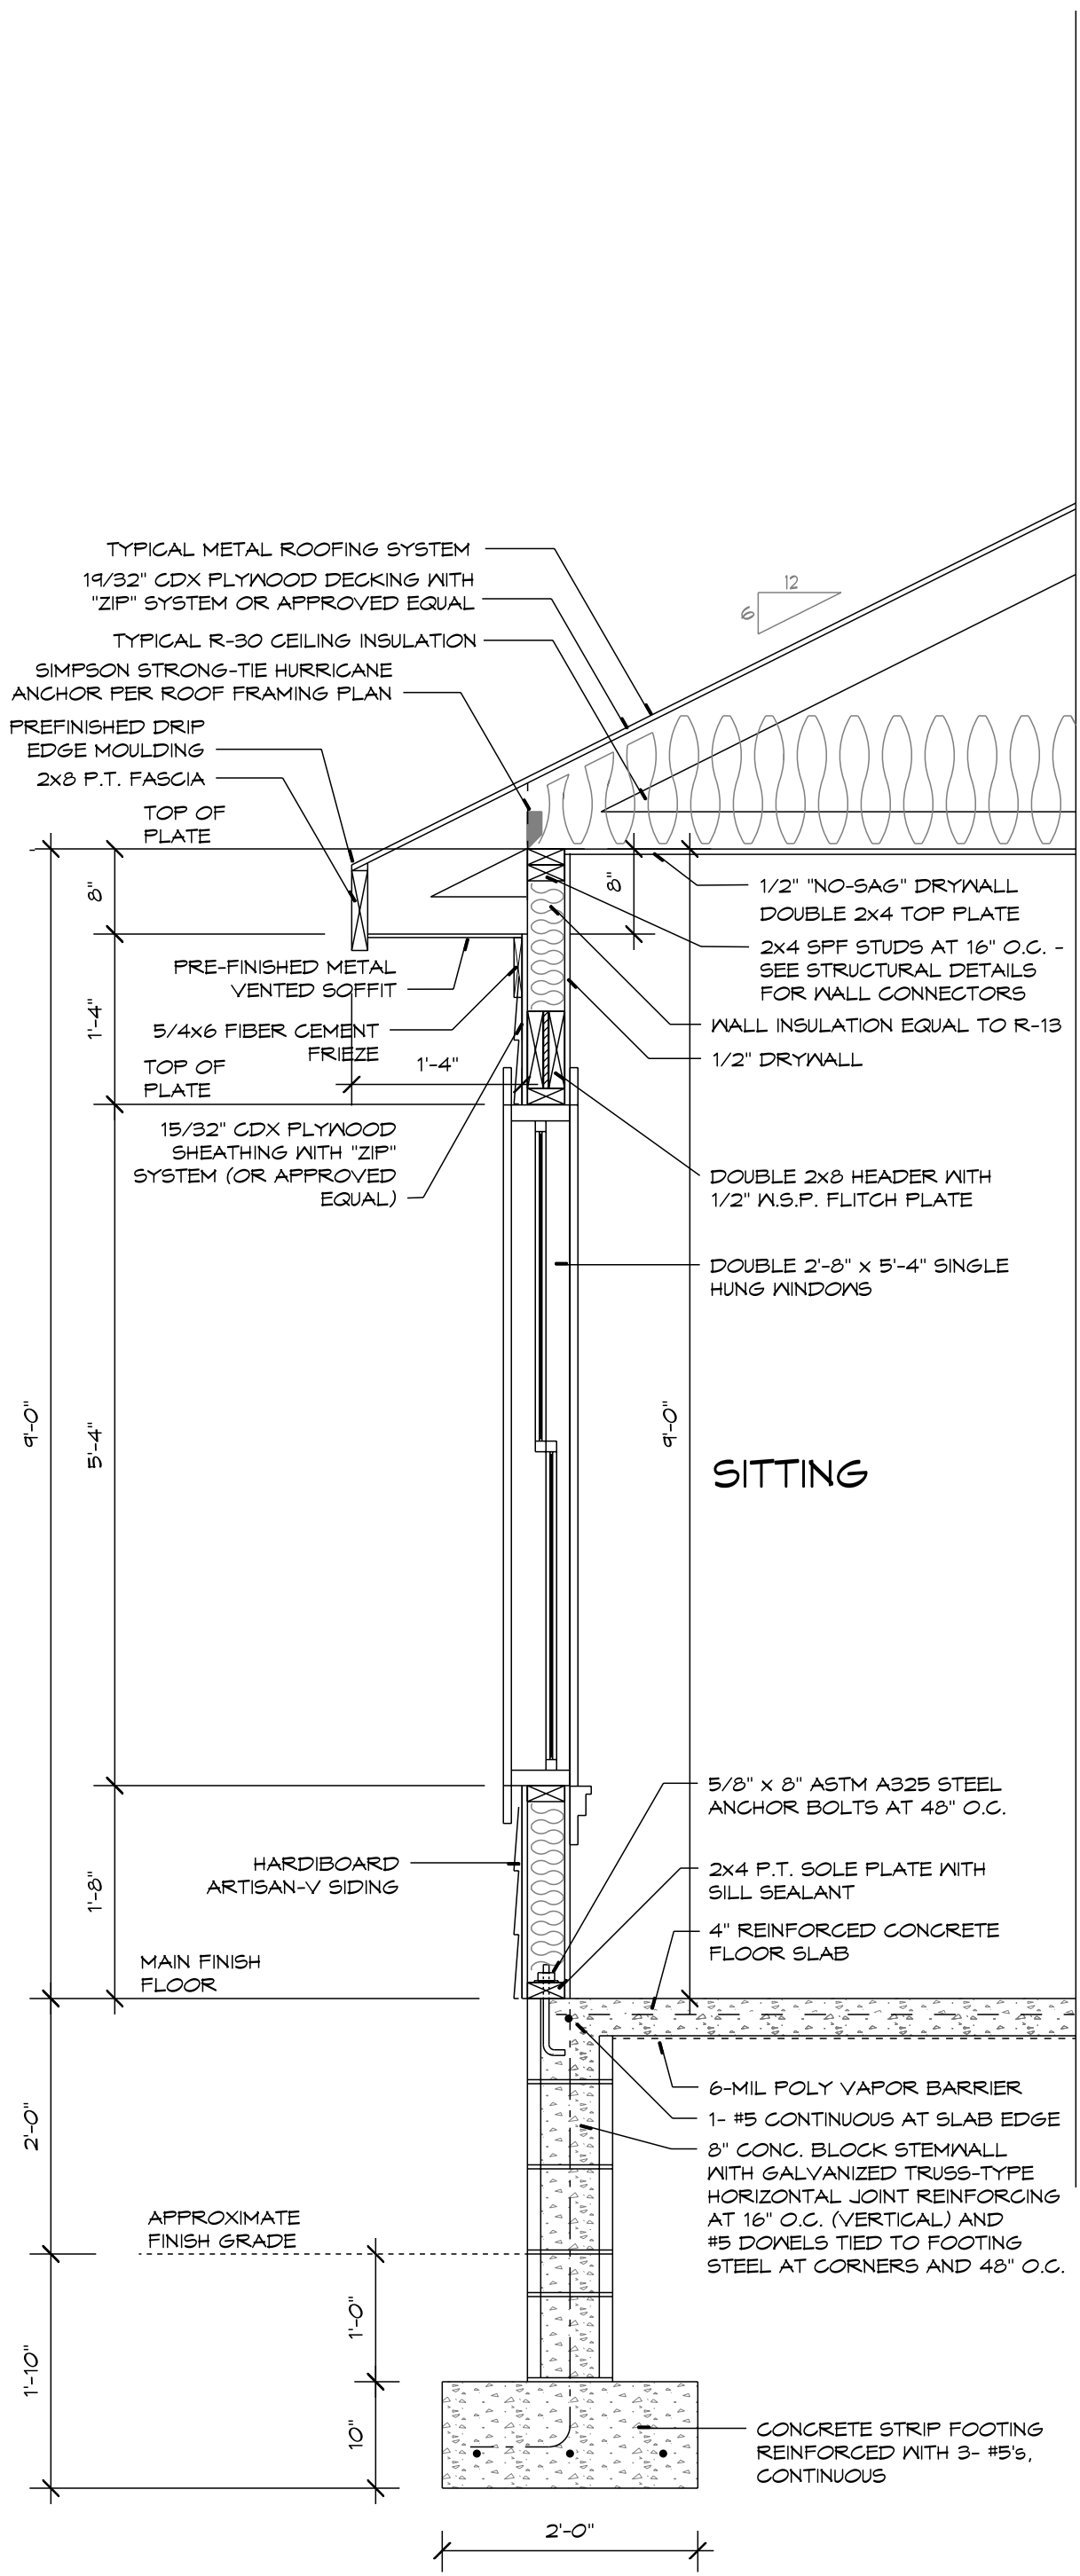

2
S4

WALL SECTION AT SITTING ROOM


SCALE: 3/4" = 1'-0"

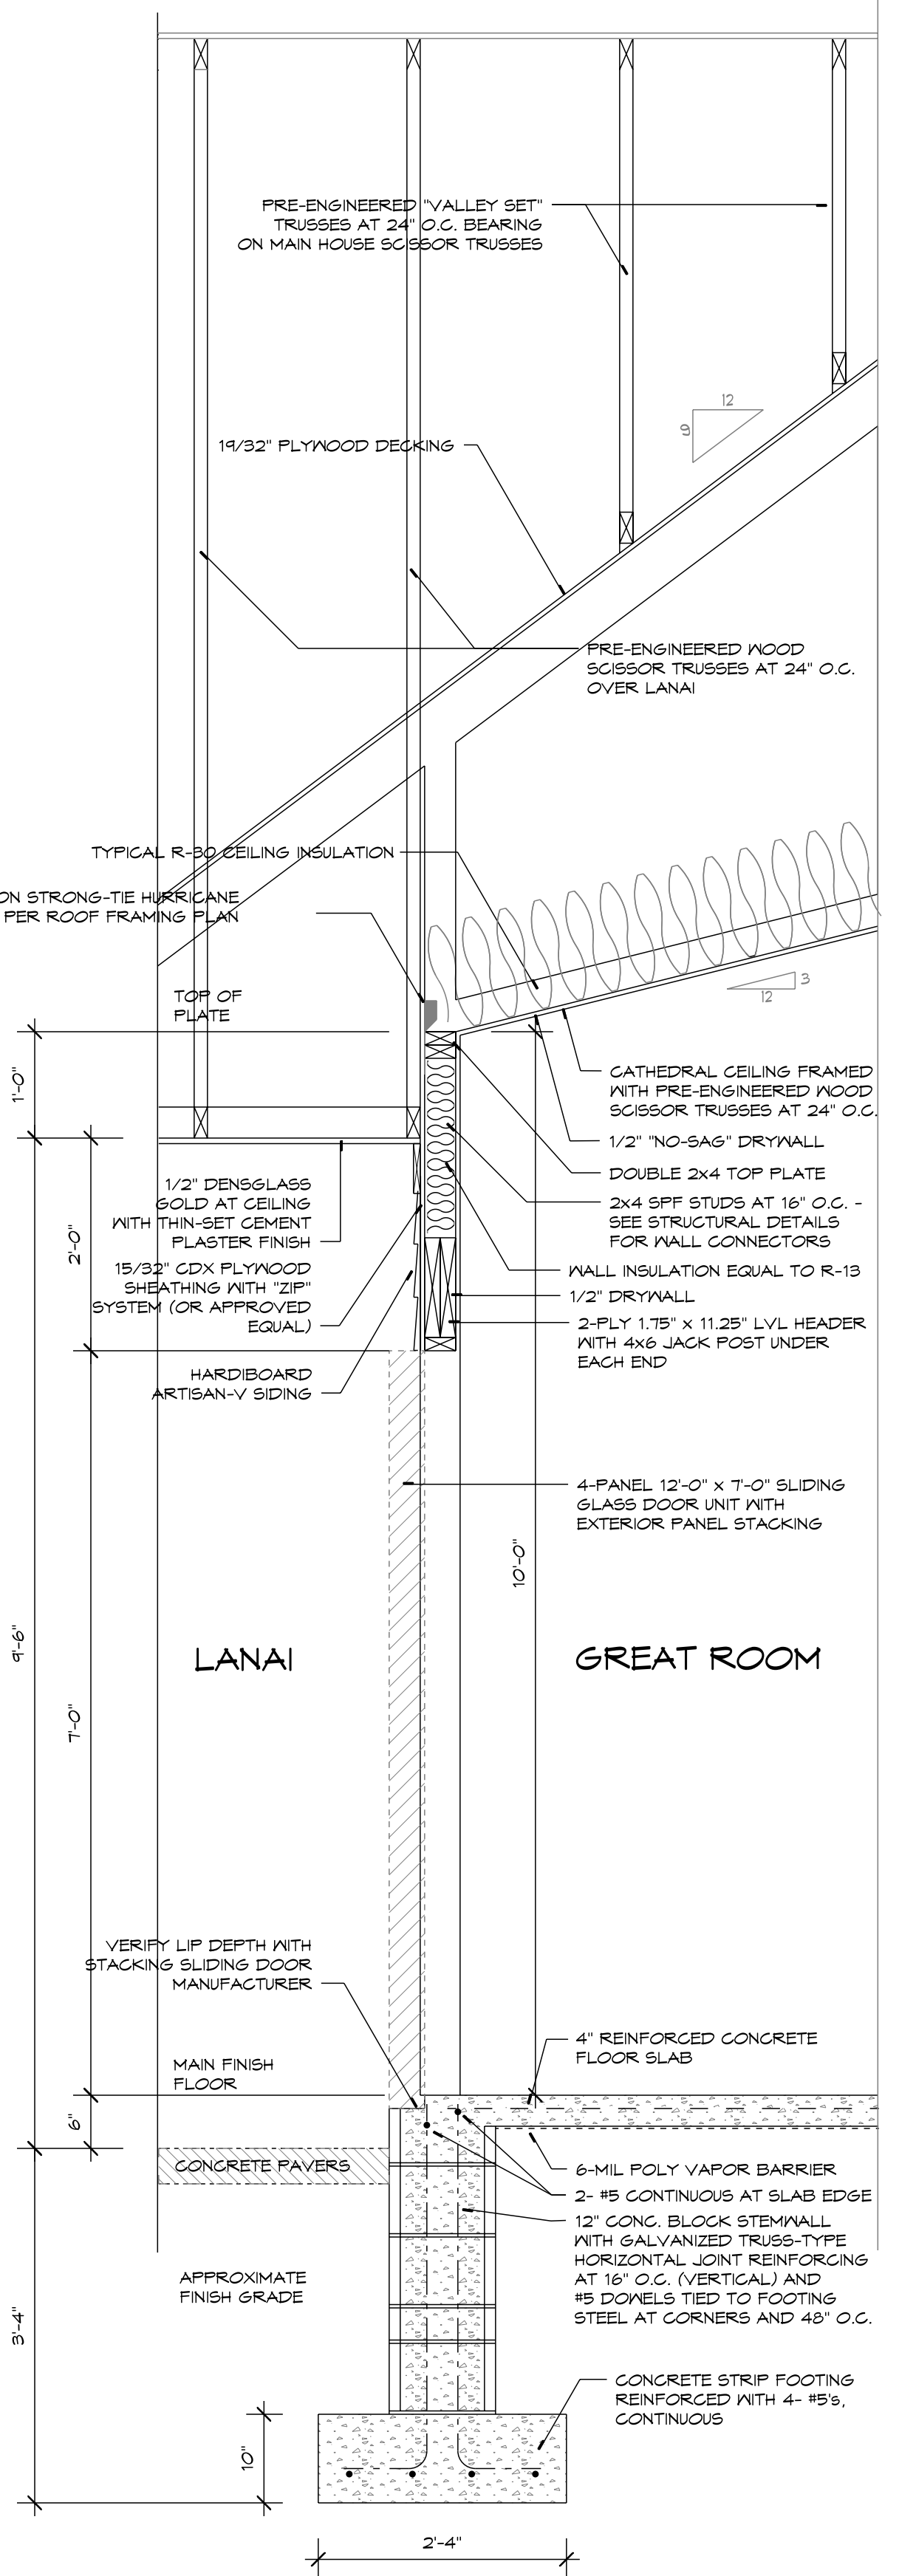

3
S4

WALL SECTION AT GREAT ROOM

SCALE: 3/4" = 1'-0"

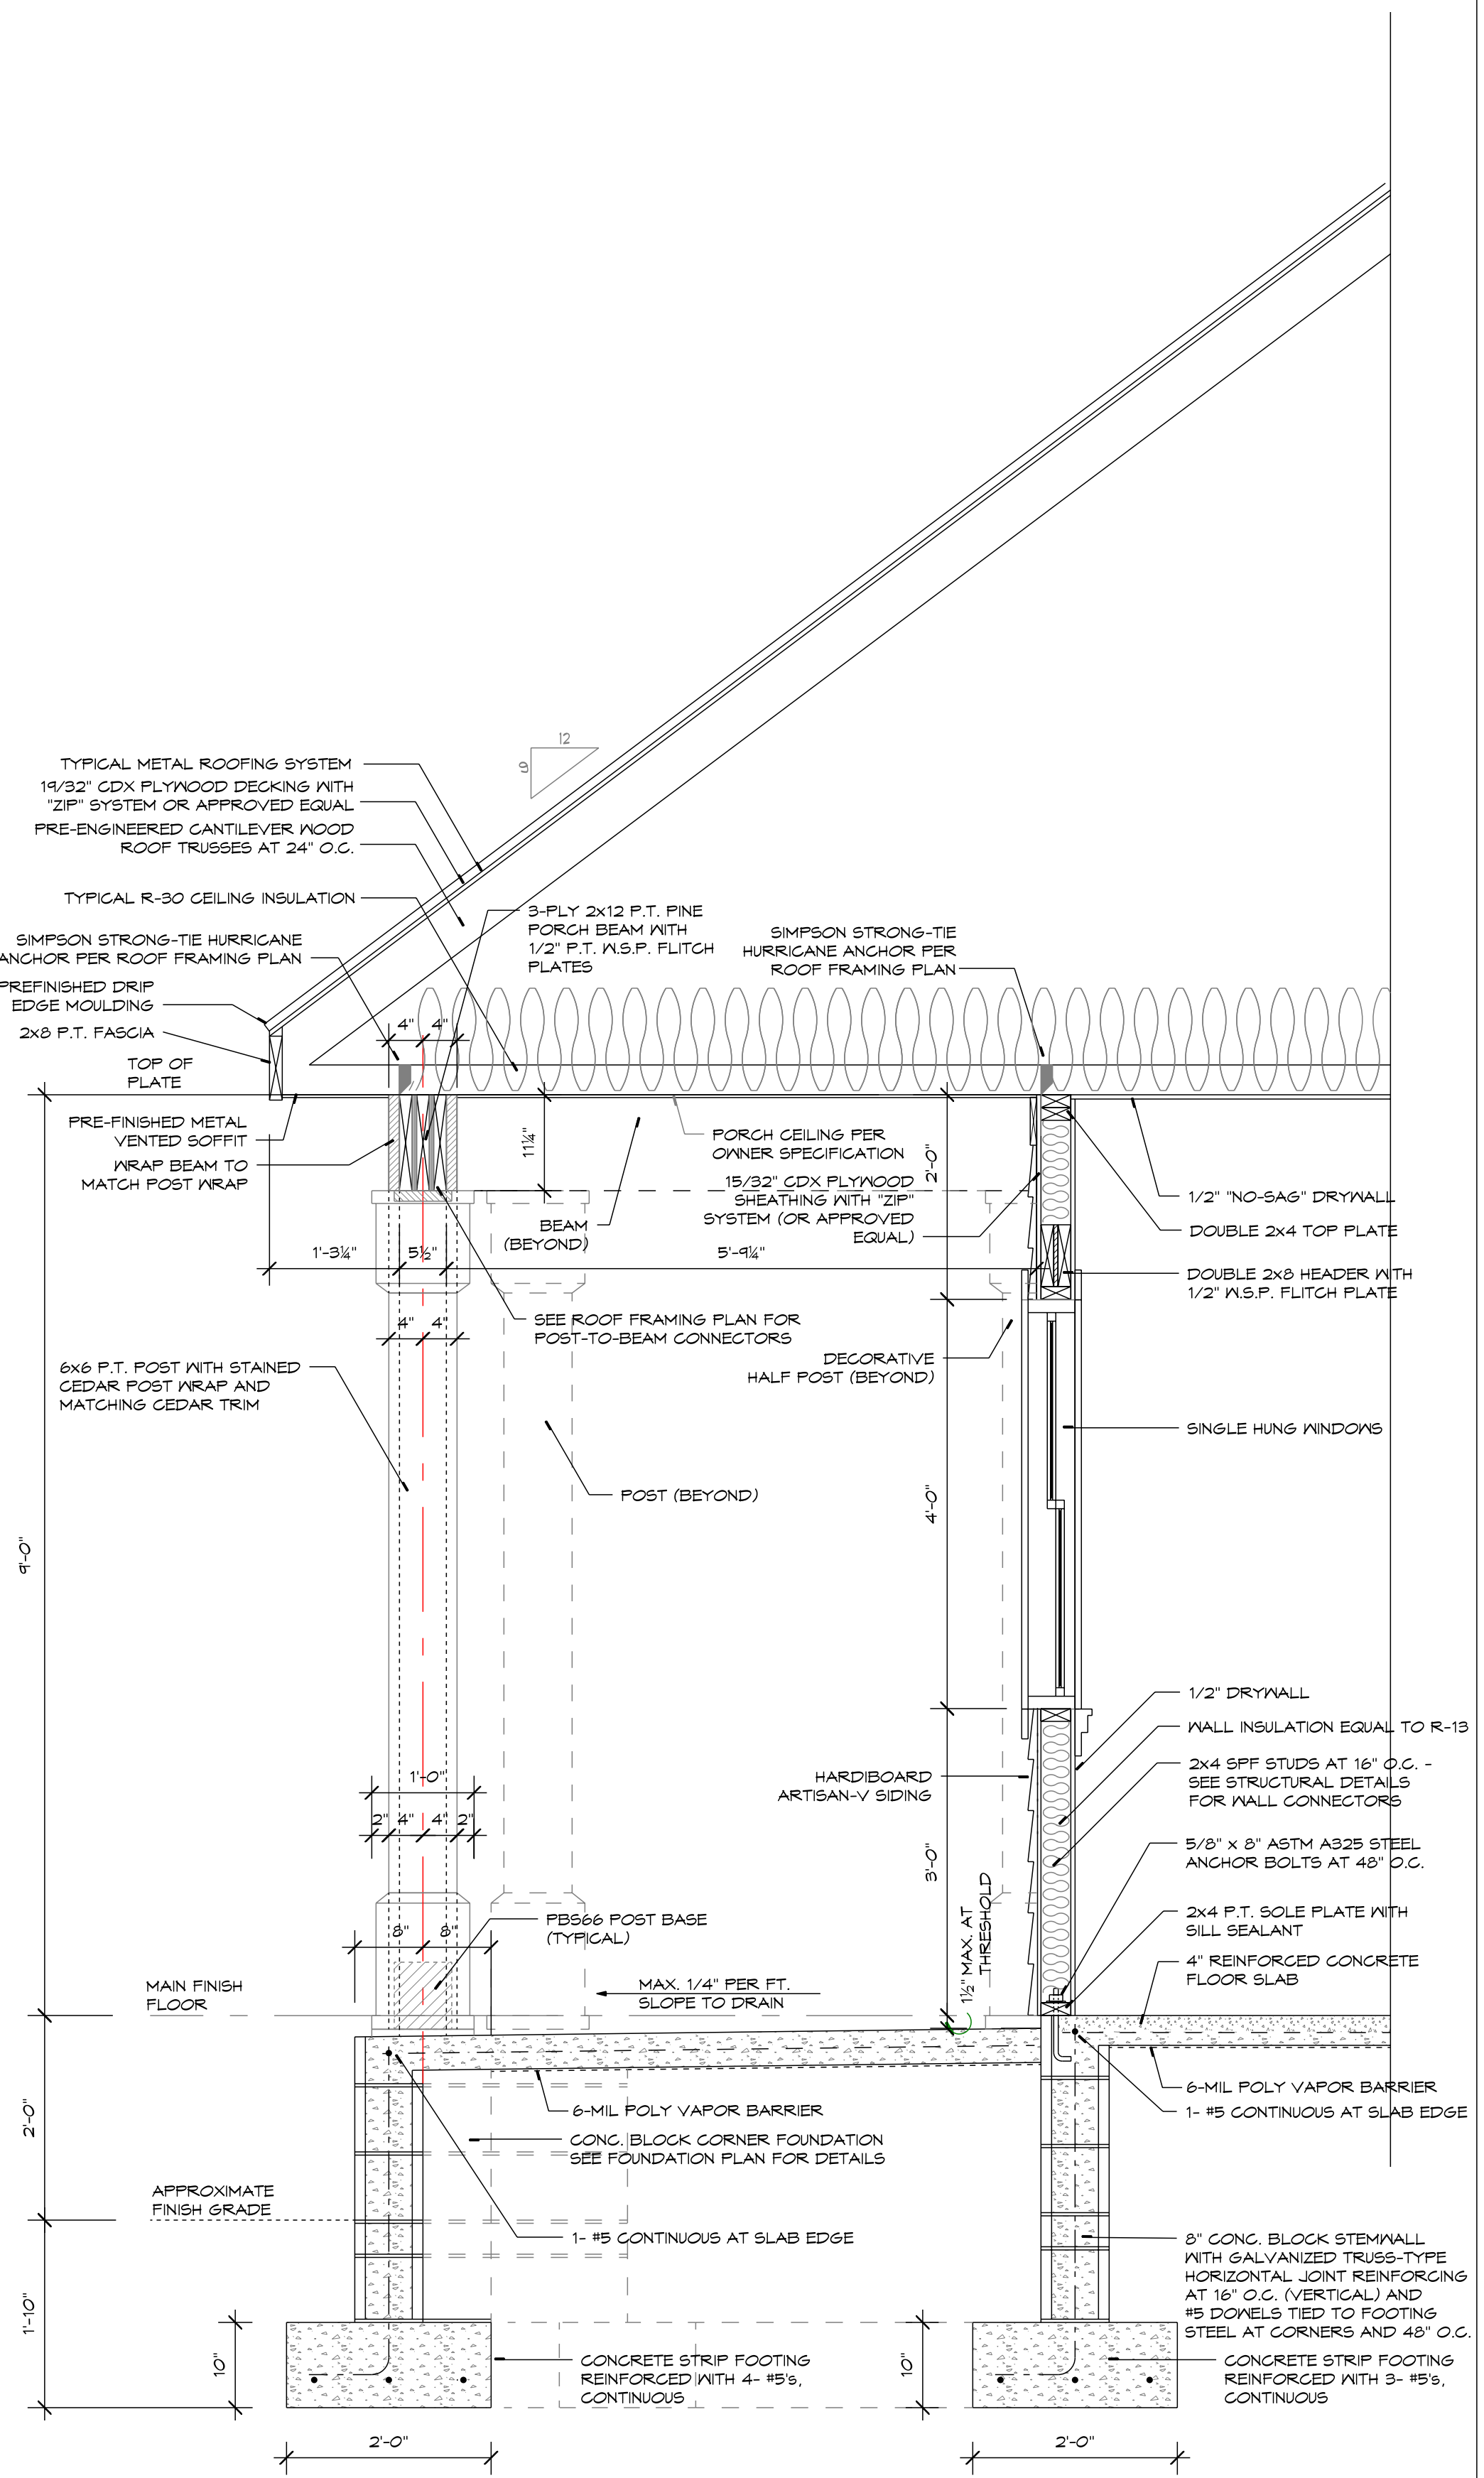

4
S4

WALL SECTION AT ENTRY

SCALE: 3/4" = 1'-0"

DATE	REMARKS
10/10/22	

E. DEAN BOLARIS, P.A., AIA
FLORIDA LICENSED ARCHITECT
7911 THURMOND COURT
WINTER PARK, FL 32817

Phone (407) 797-6824
EMAIL: dbolaris@cfl.rr.com

PLANS PREPARED BY AND UNDER THE
DIRECT SUPERVISION OF
E. DEAN BOLARIS, P.A., AIA
AND E. DEAN BOLARIS

PARCEL NUMBER

A Private Residence for
PAUL AND LESLIE McDANIEL

SHEET NUMBER

S4

DATE	REMARKS
10/10/22	

E. DEAN BOLARIS, AR0012865

E. DEAN BOLARIS, P.A., AIA
FLORIDA LICENSED ARCHITECT
7911 THURMOND COURT
WINTER PARK, FL 32817
Phone (407) 797-6824
EMAIL: dbolaris@cfl.rr.com


PLANS PREPARED BY AND UNDER THE
DIRECT SUPERVISION OF
E. DEAN BOLARIS, P.A., AIA
AND E. DEAN BOLARIS

PARCEL NUMBER


A Private Residence for
PAUL AND LESLIE McDANIEL

SHEET NUMBER


S5

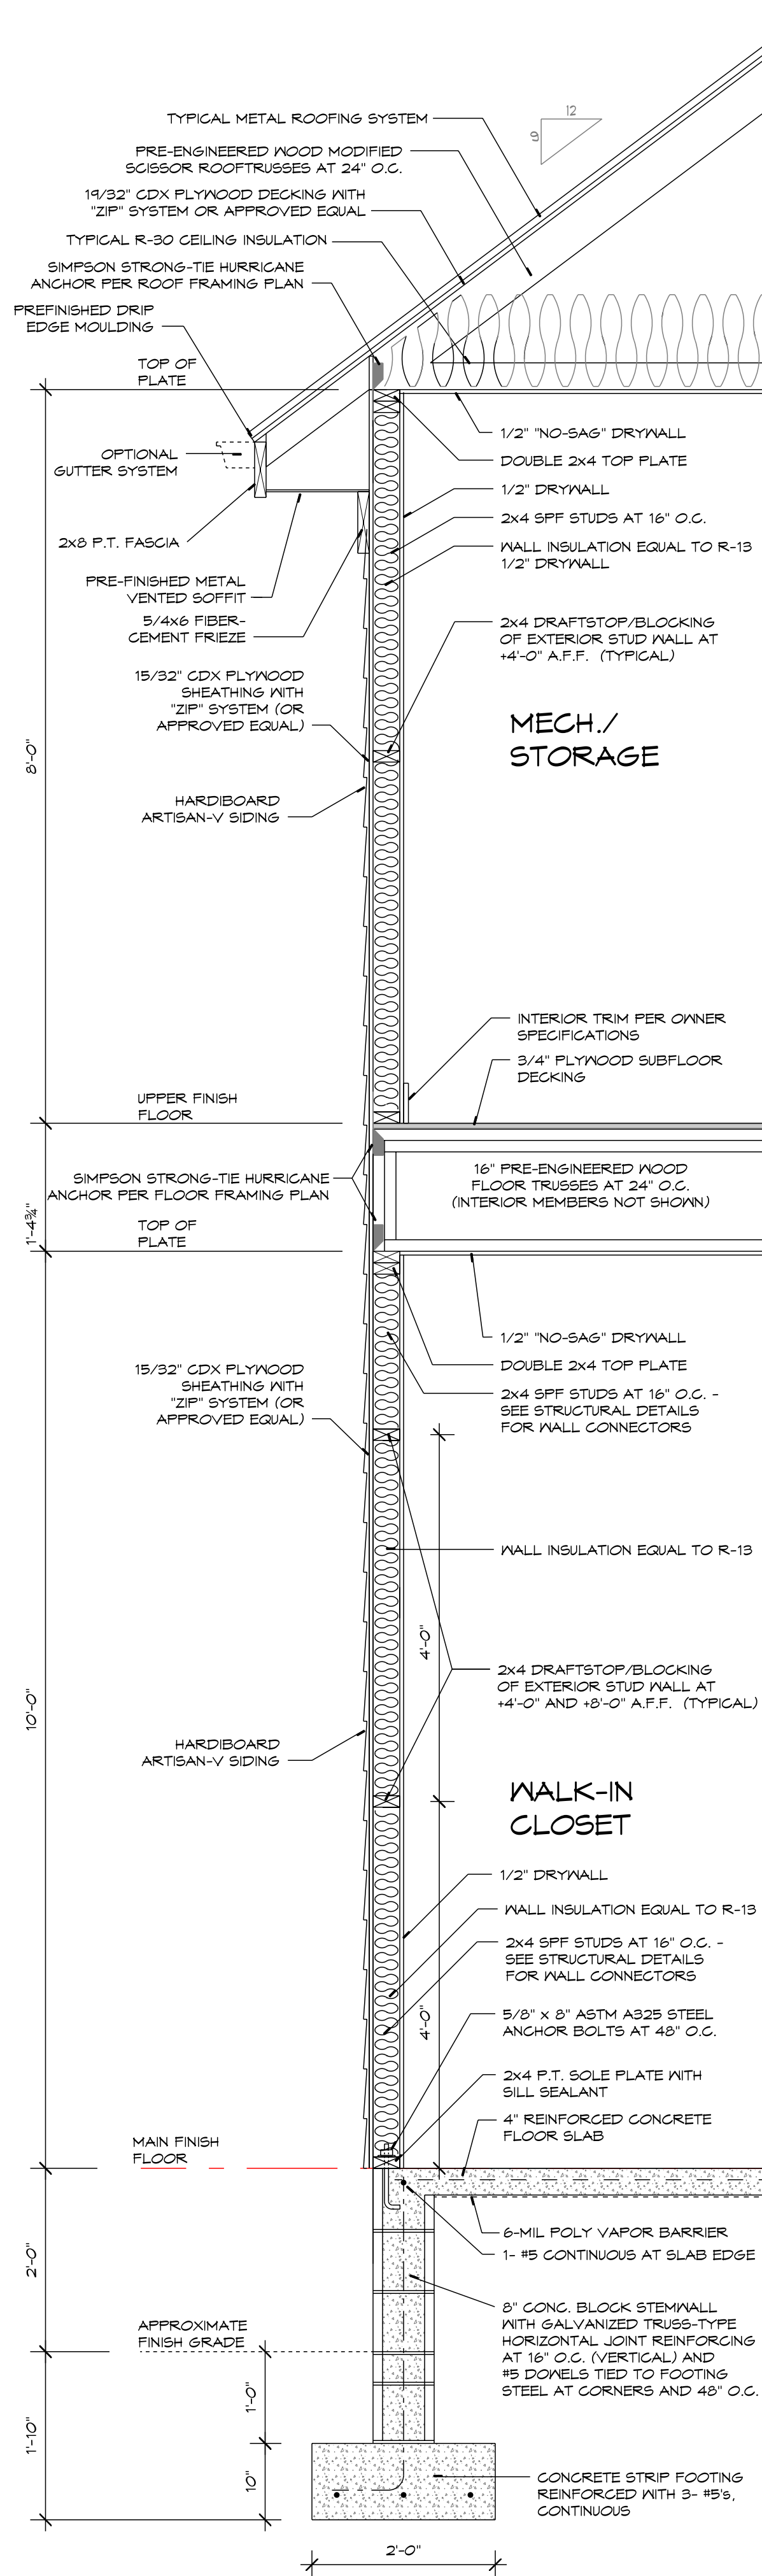


1 WALL SECTION AT WALK-IN / MECH.
SCALE: 3/4" = 1'-0"

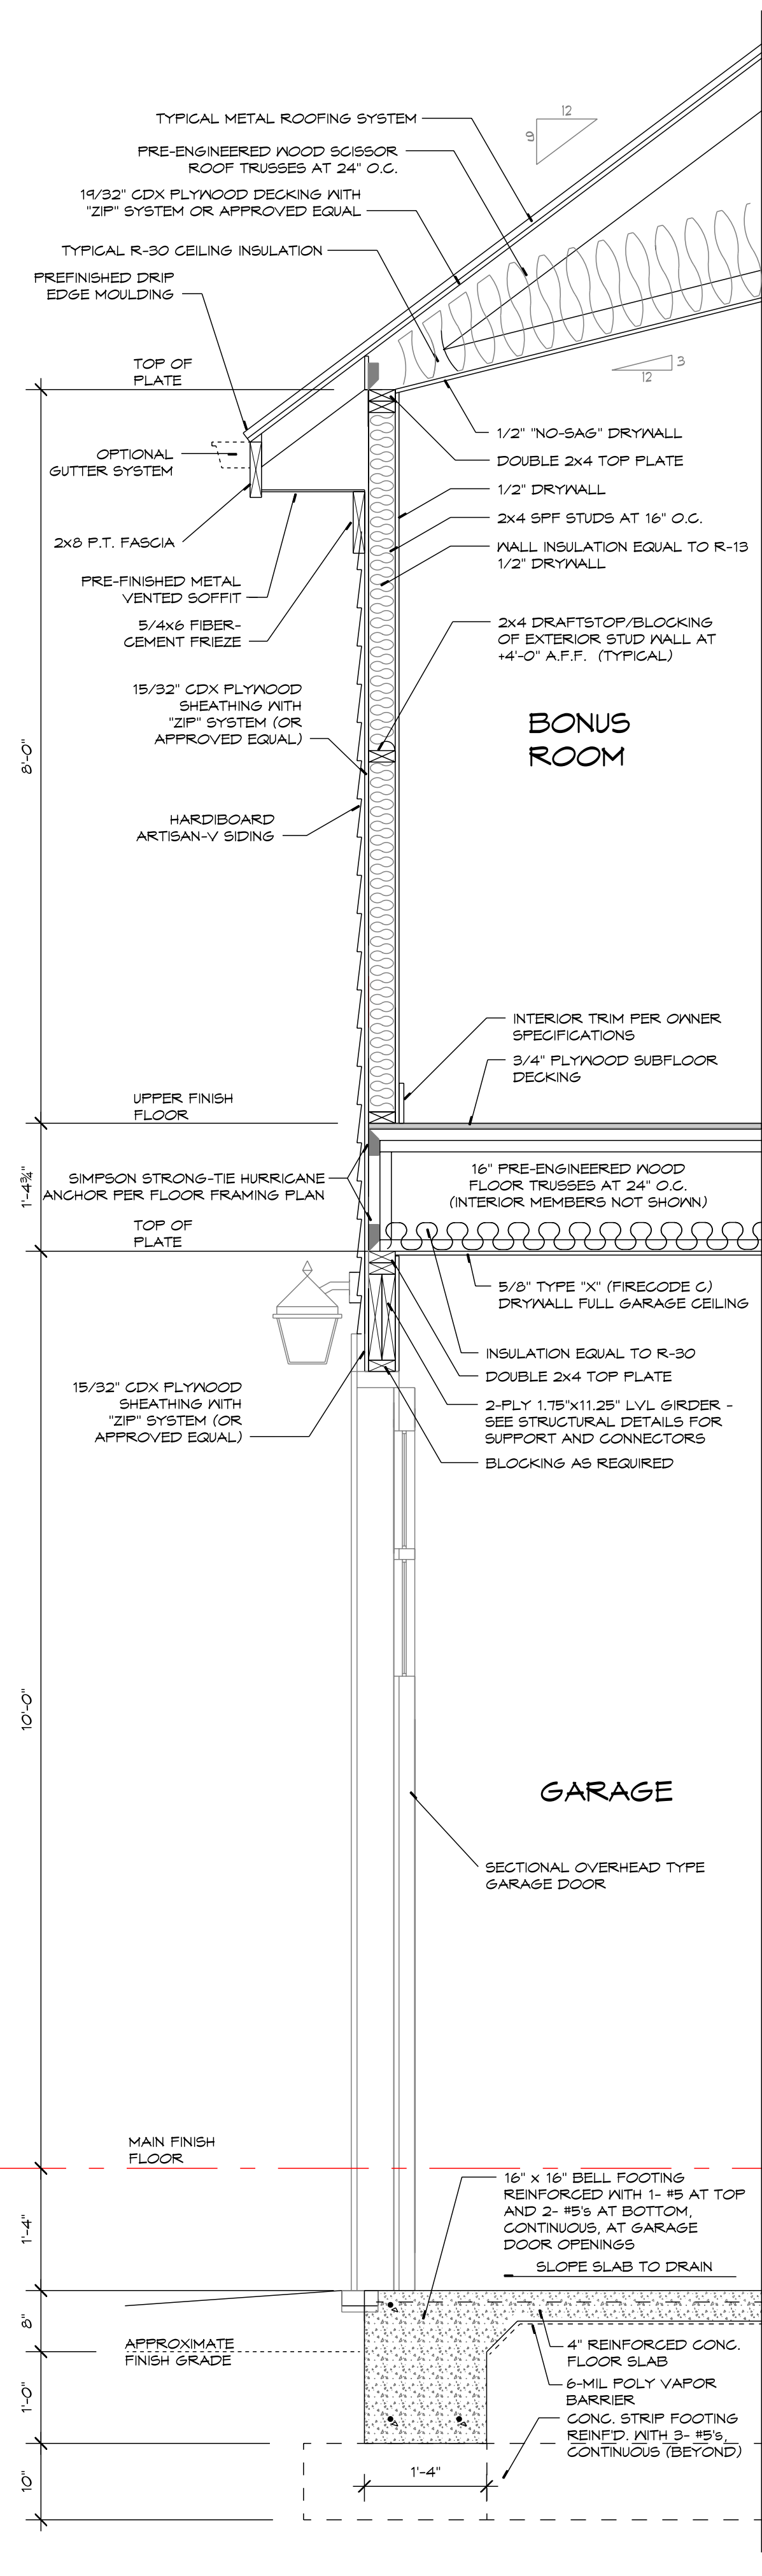



2 WALL SECTION GARAGE / BONUS ROOM
SCALE: 3/4" = 1'-0"

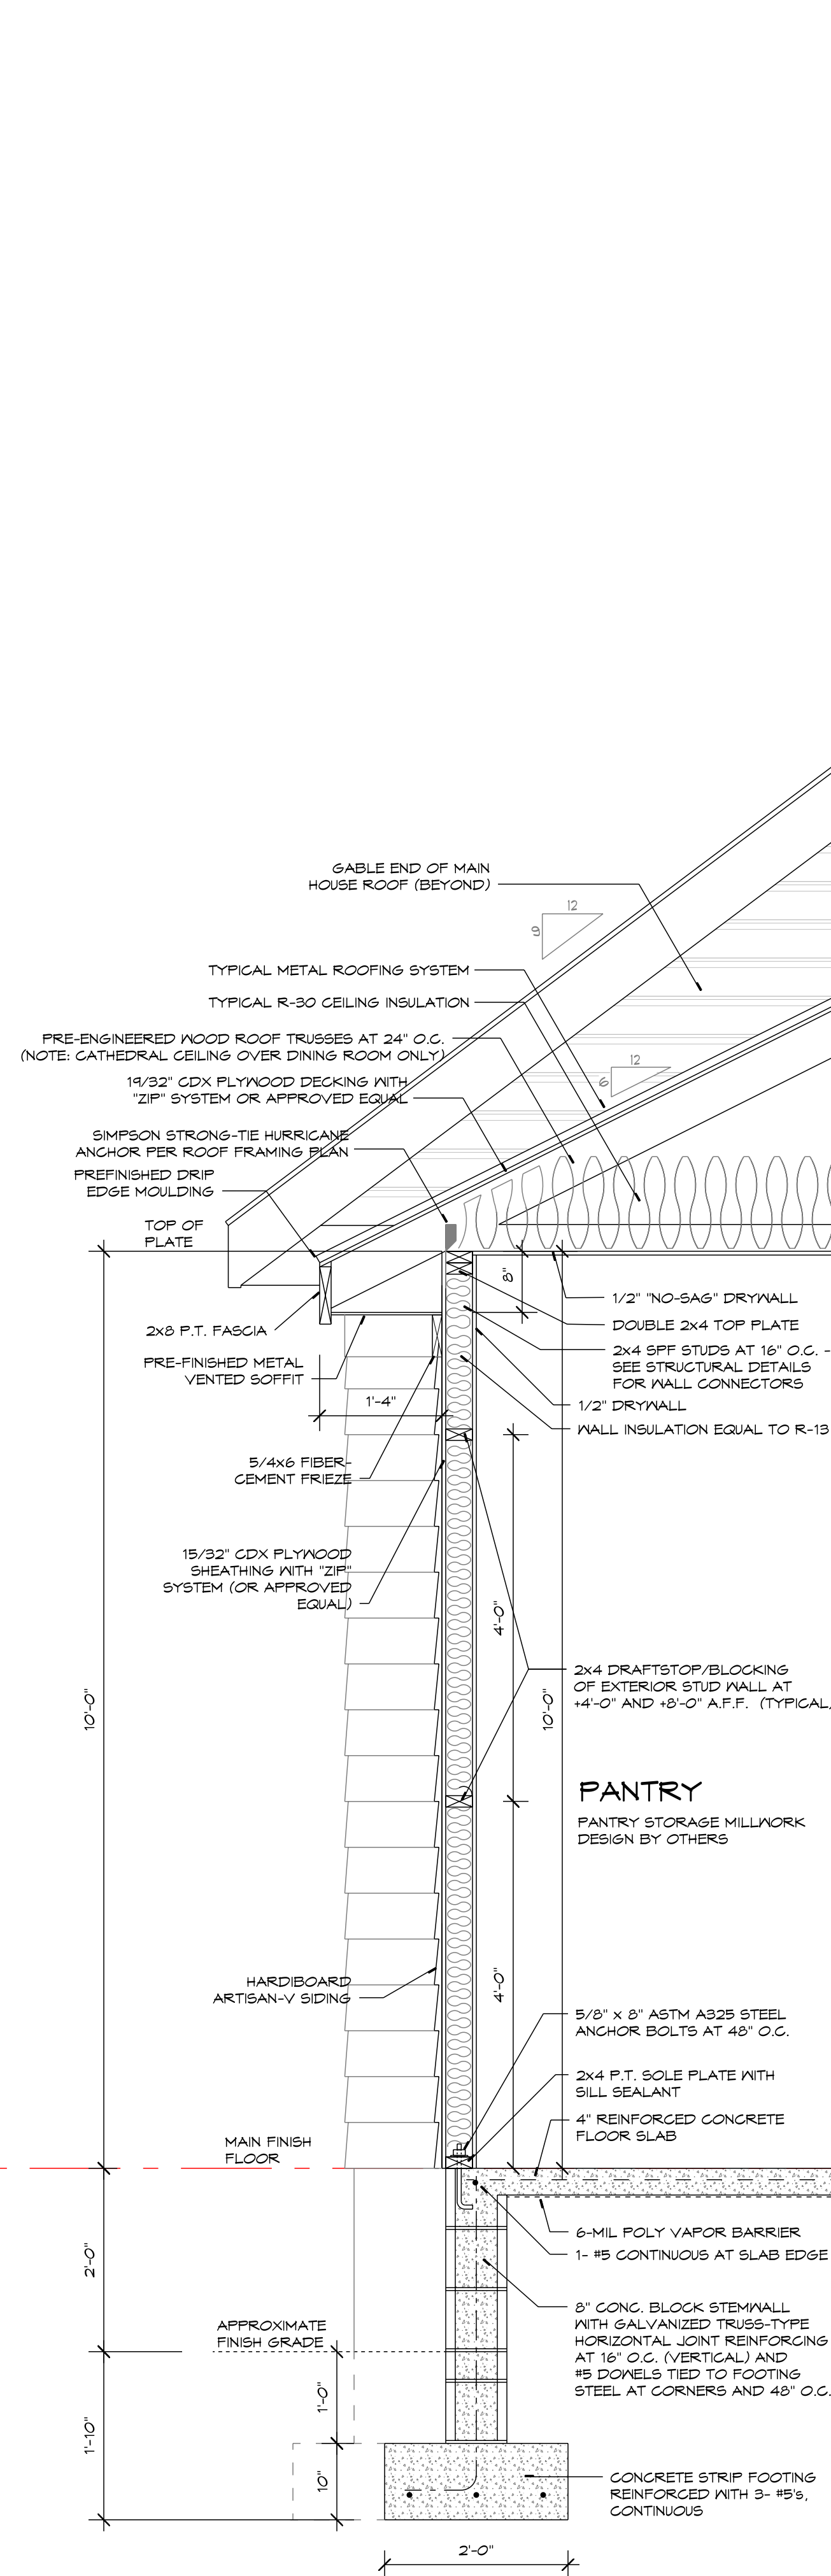

3 WALL SECTION AT PANTRY
SCALE: 3/4" = 1'-0"


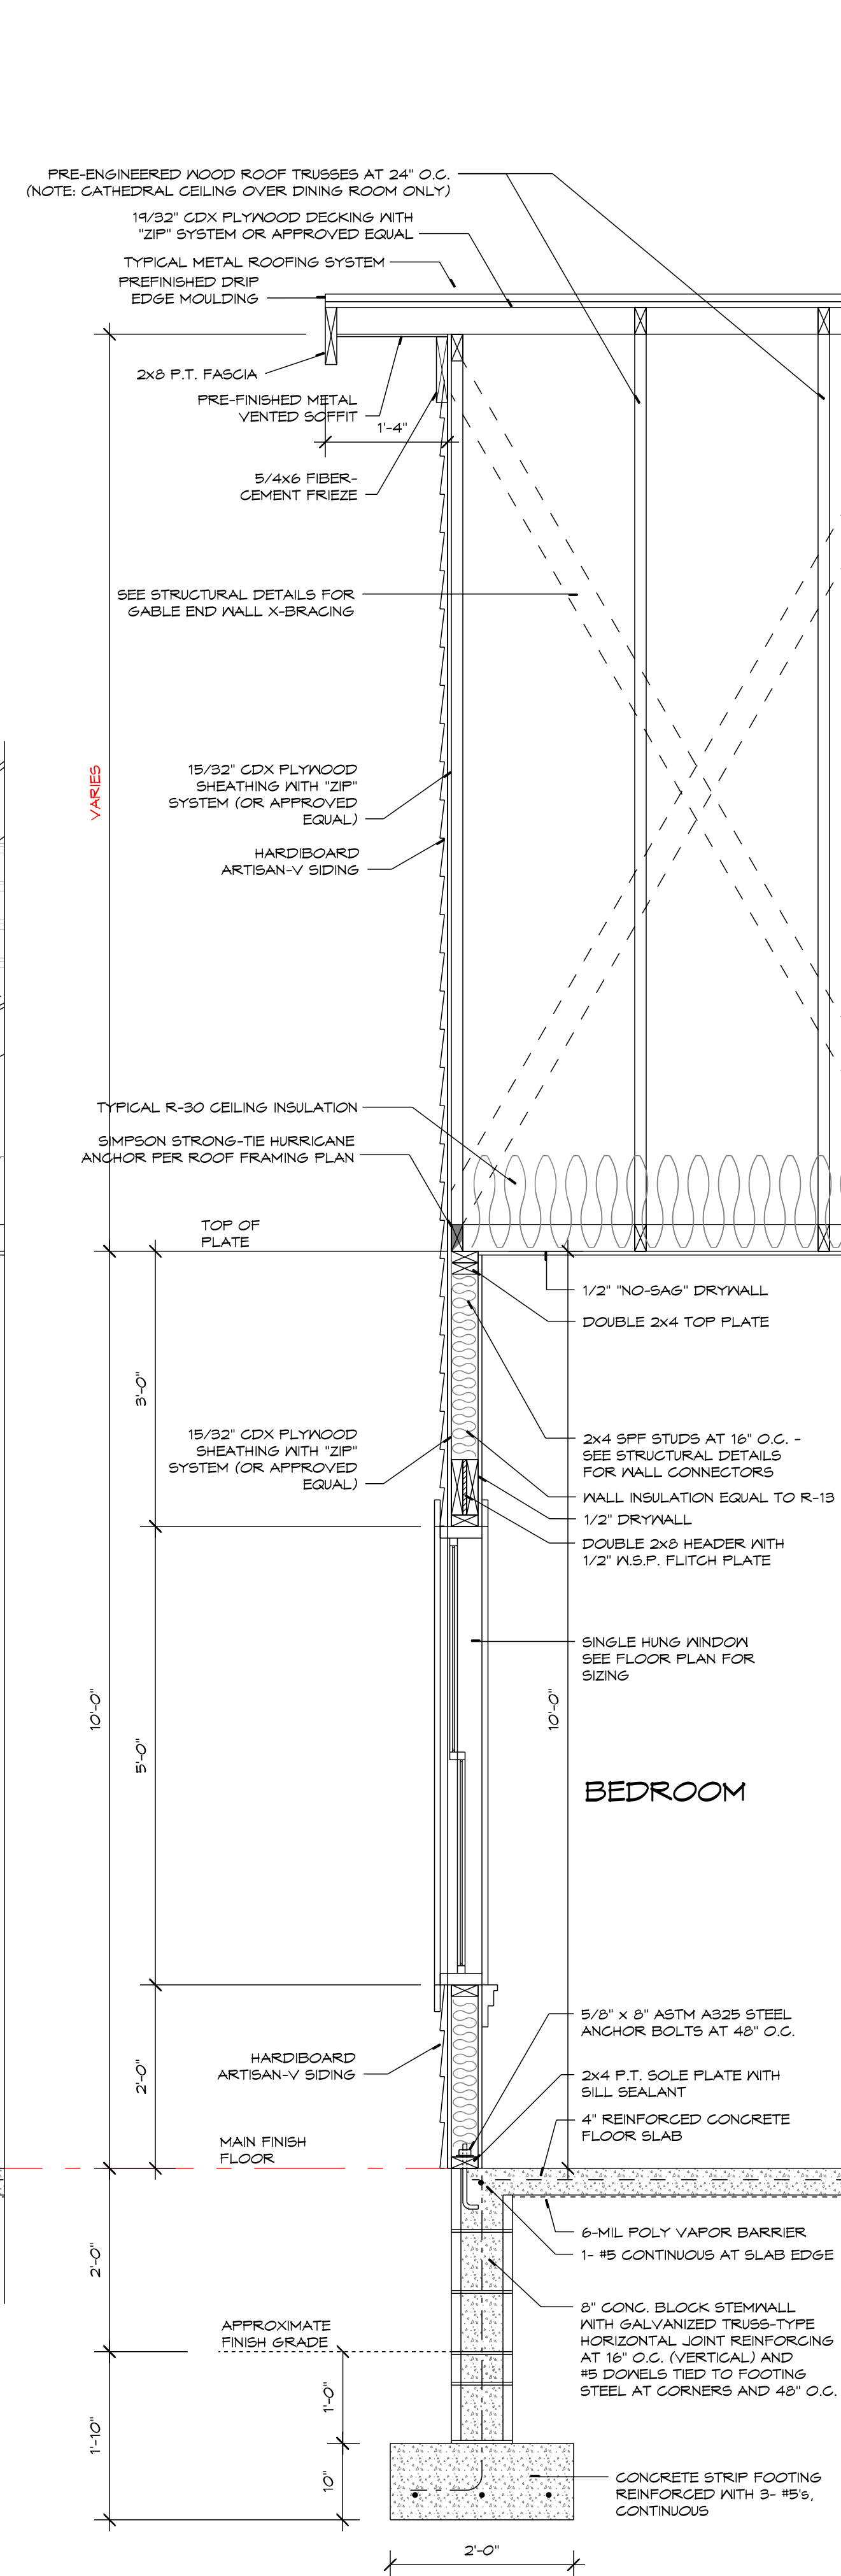


4 TYP. WALL SECTION AT GABLE END
SCALE: 3/4" = 1'-0"

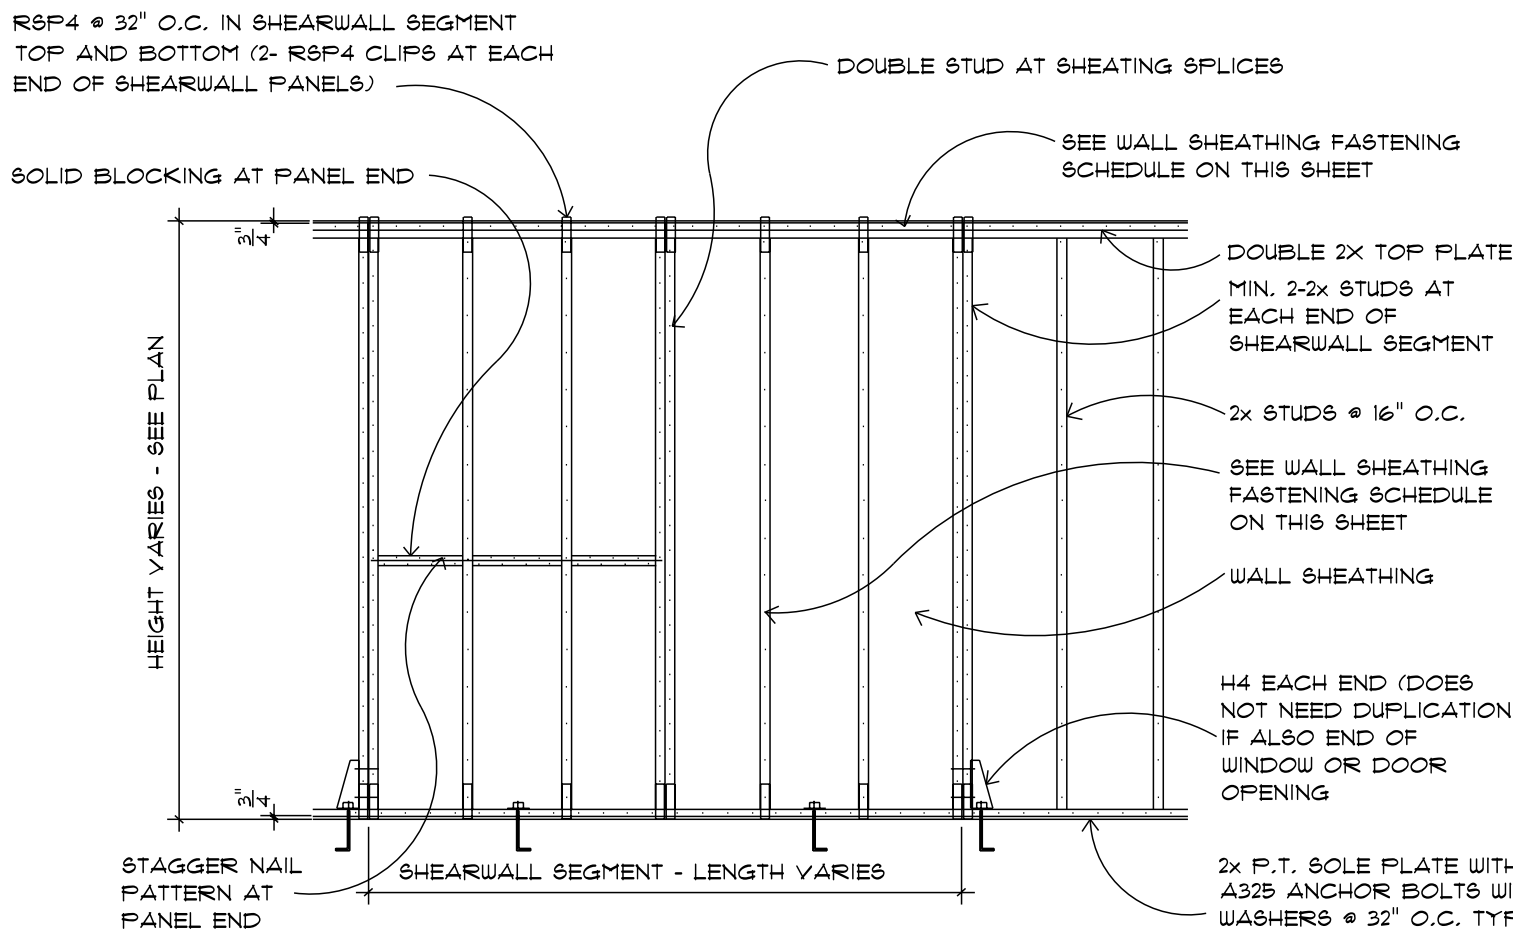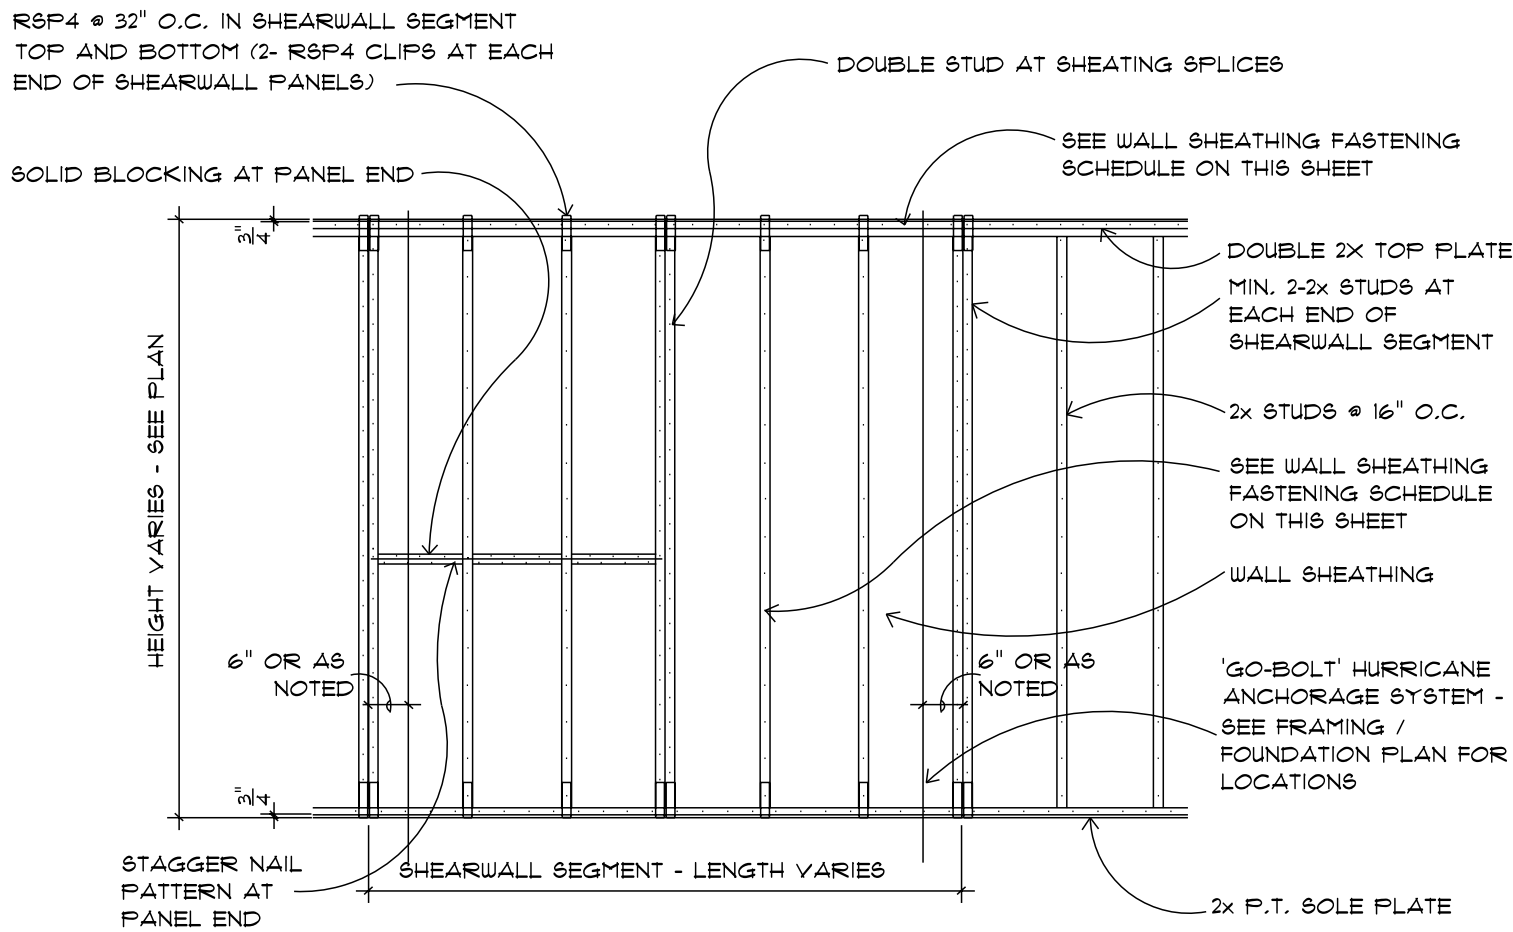


NOTES: 1) IF WALL SEGMENT SITS ON WOOD FLOOR SYSTEM AND NOT DIRECTLY ON CONCRETE, EXTEND WSP SHEATHING TO COVER WOOD FLOOR SYSTEM WITH CONTINUOUS SHEET OVER WALL-TO-FLOOR JUNCTION. NAILING PATTERN UNCHANGED.

2) AS ALTERNATE TO EMBEDDED ANCHORS USE 3/8" X 6" WEDGE ANCHOR WITH MANUFACTURE SUPPLIED WASHER.

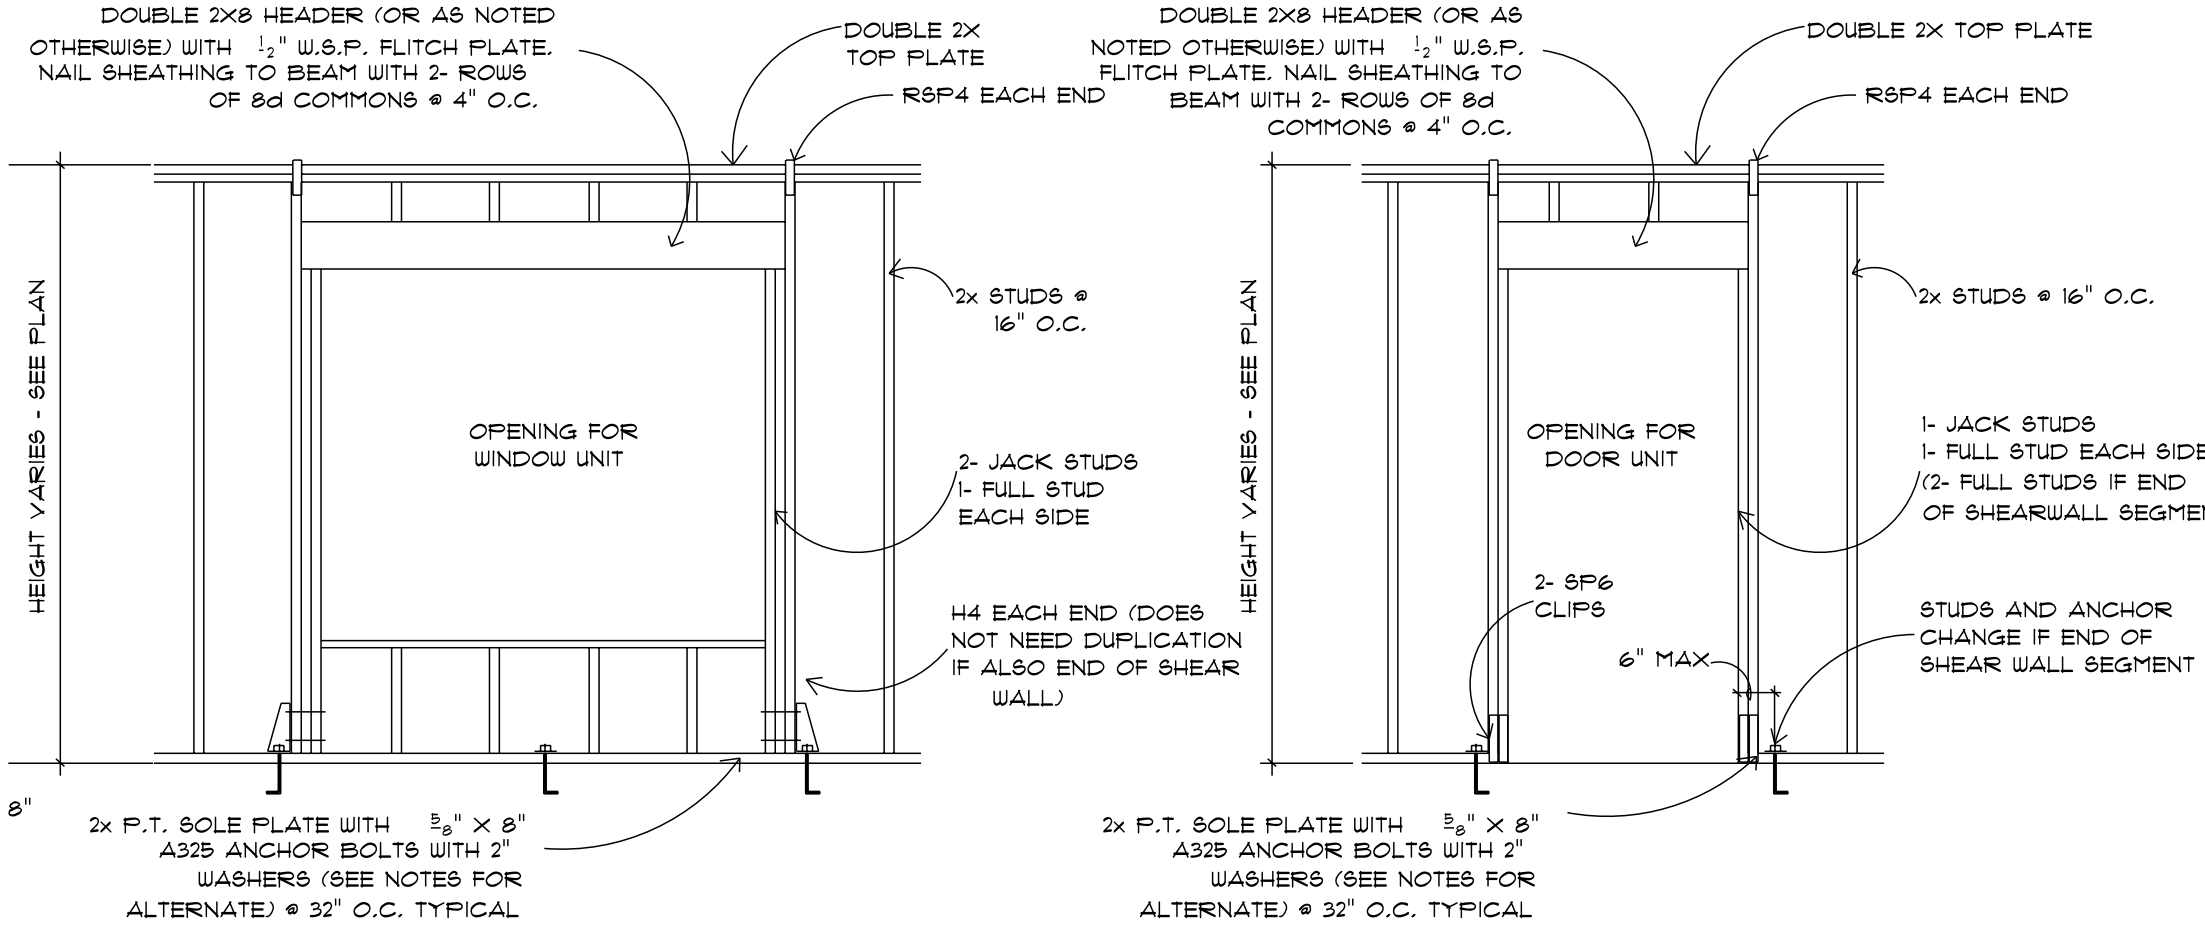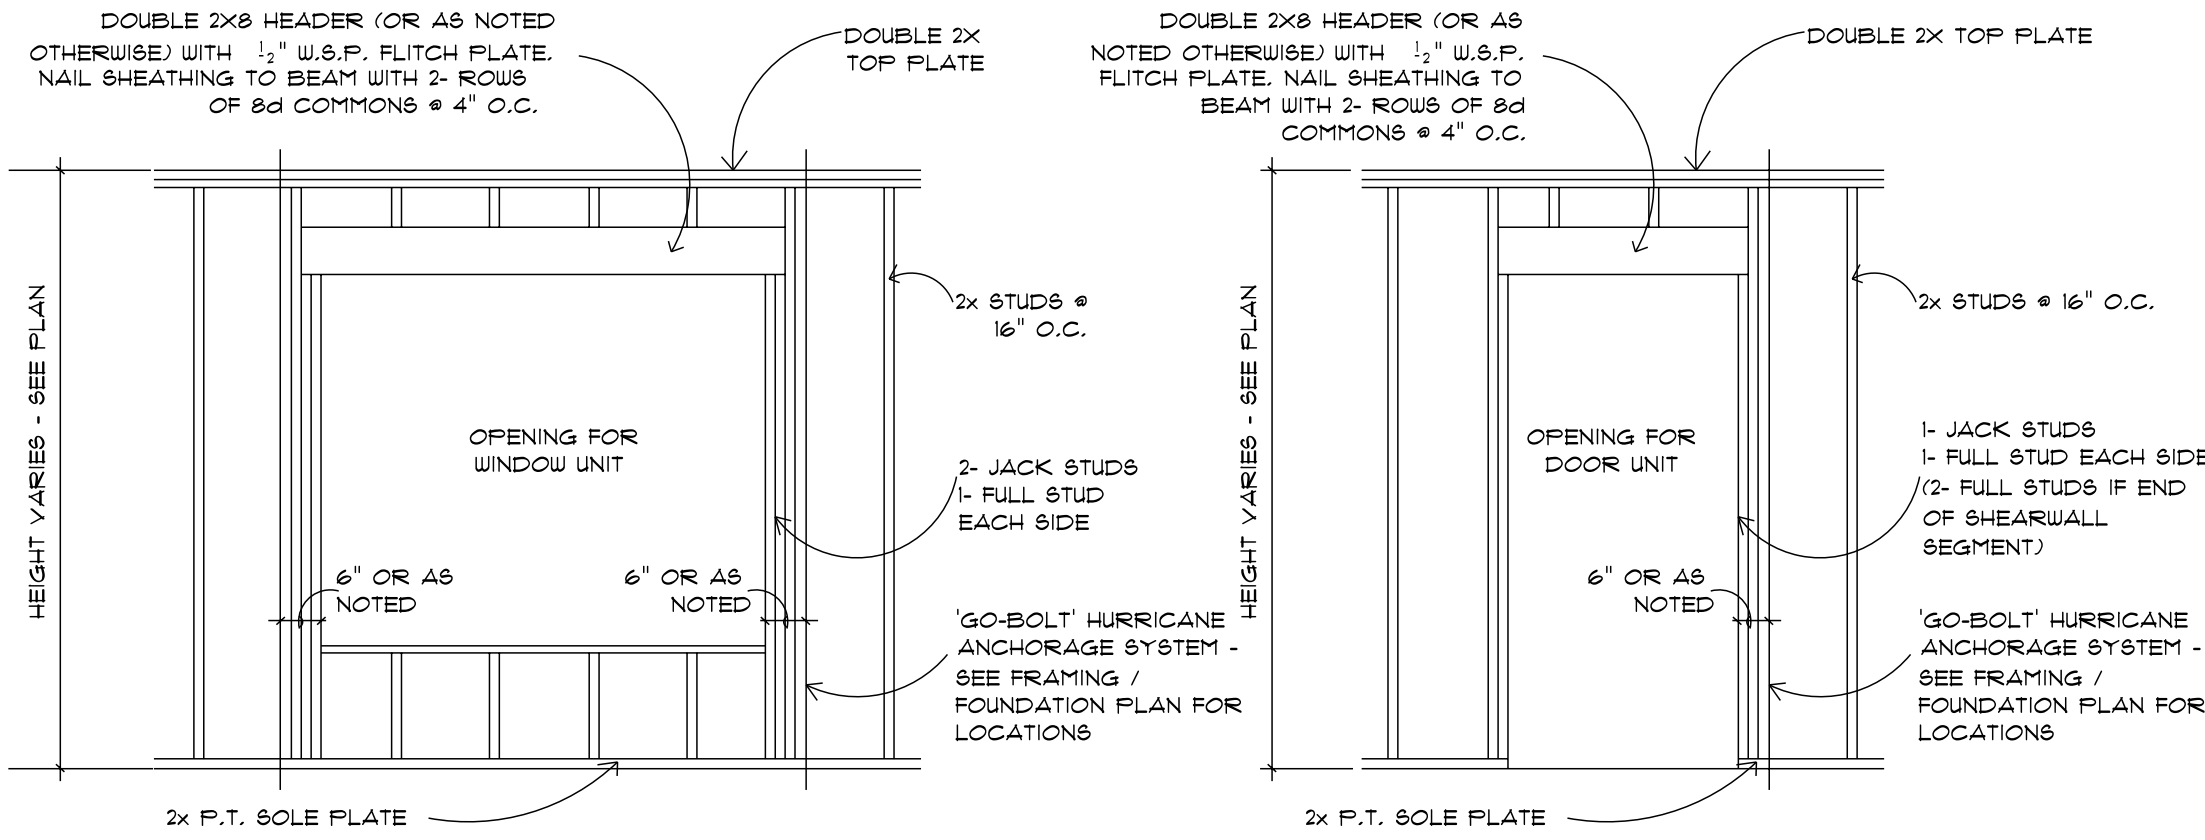


2x P.T. SOLE PLATE WITH 3/8" X 8" A325 ANCHOR BOLTS WITH 2" WASHERS (SEE NOTES FOR ALTERNATE) @ 32" O.C. TYPICAL

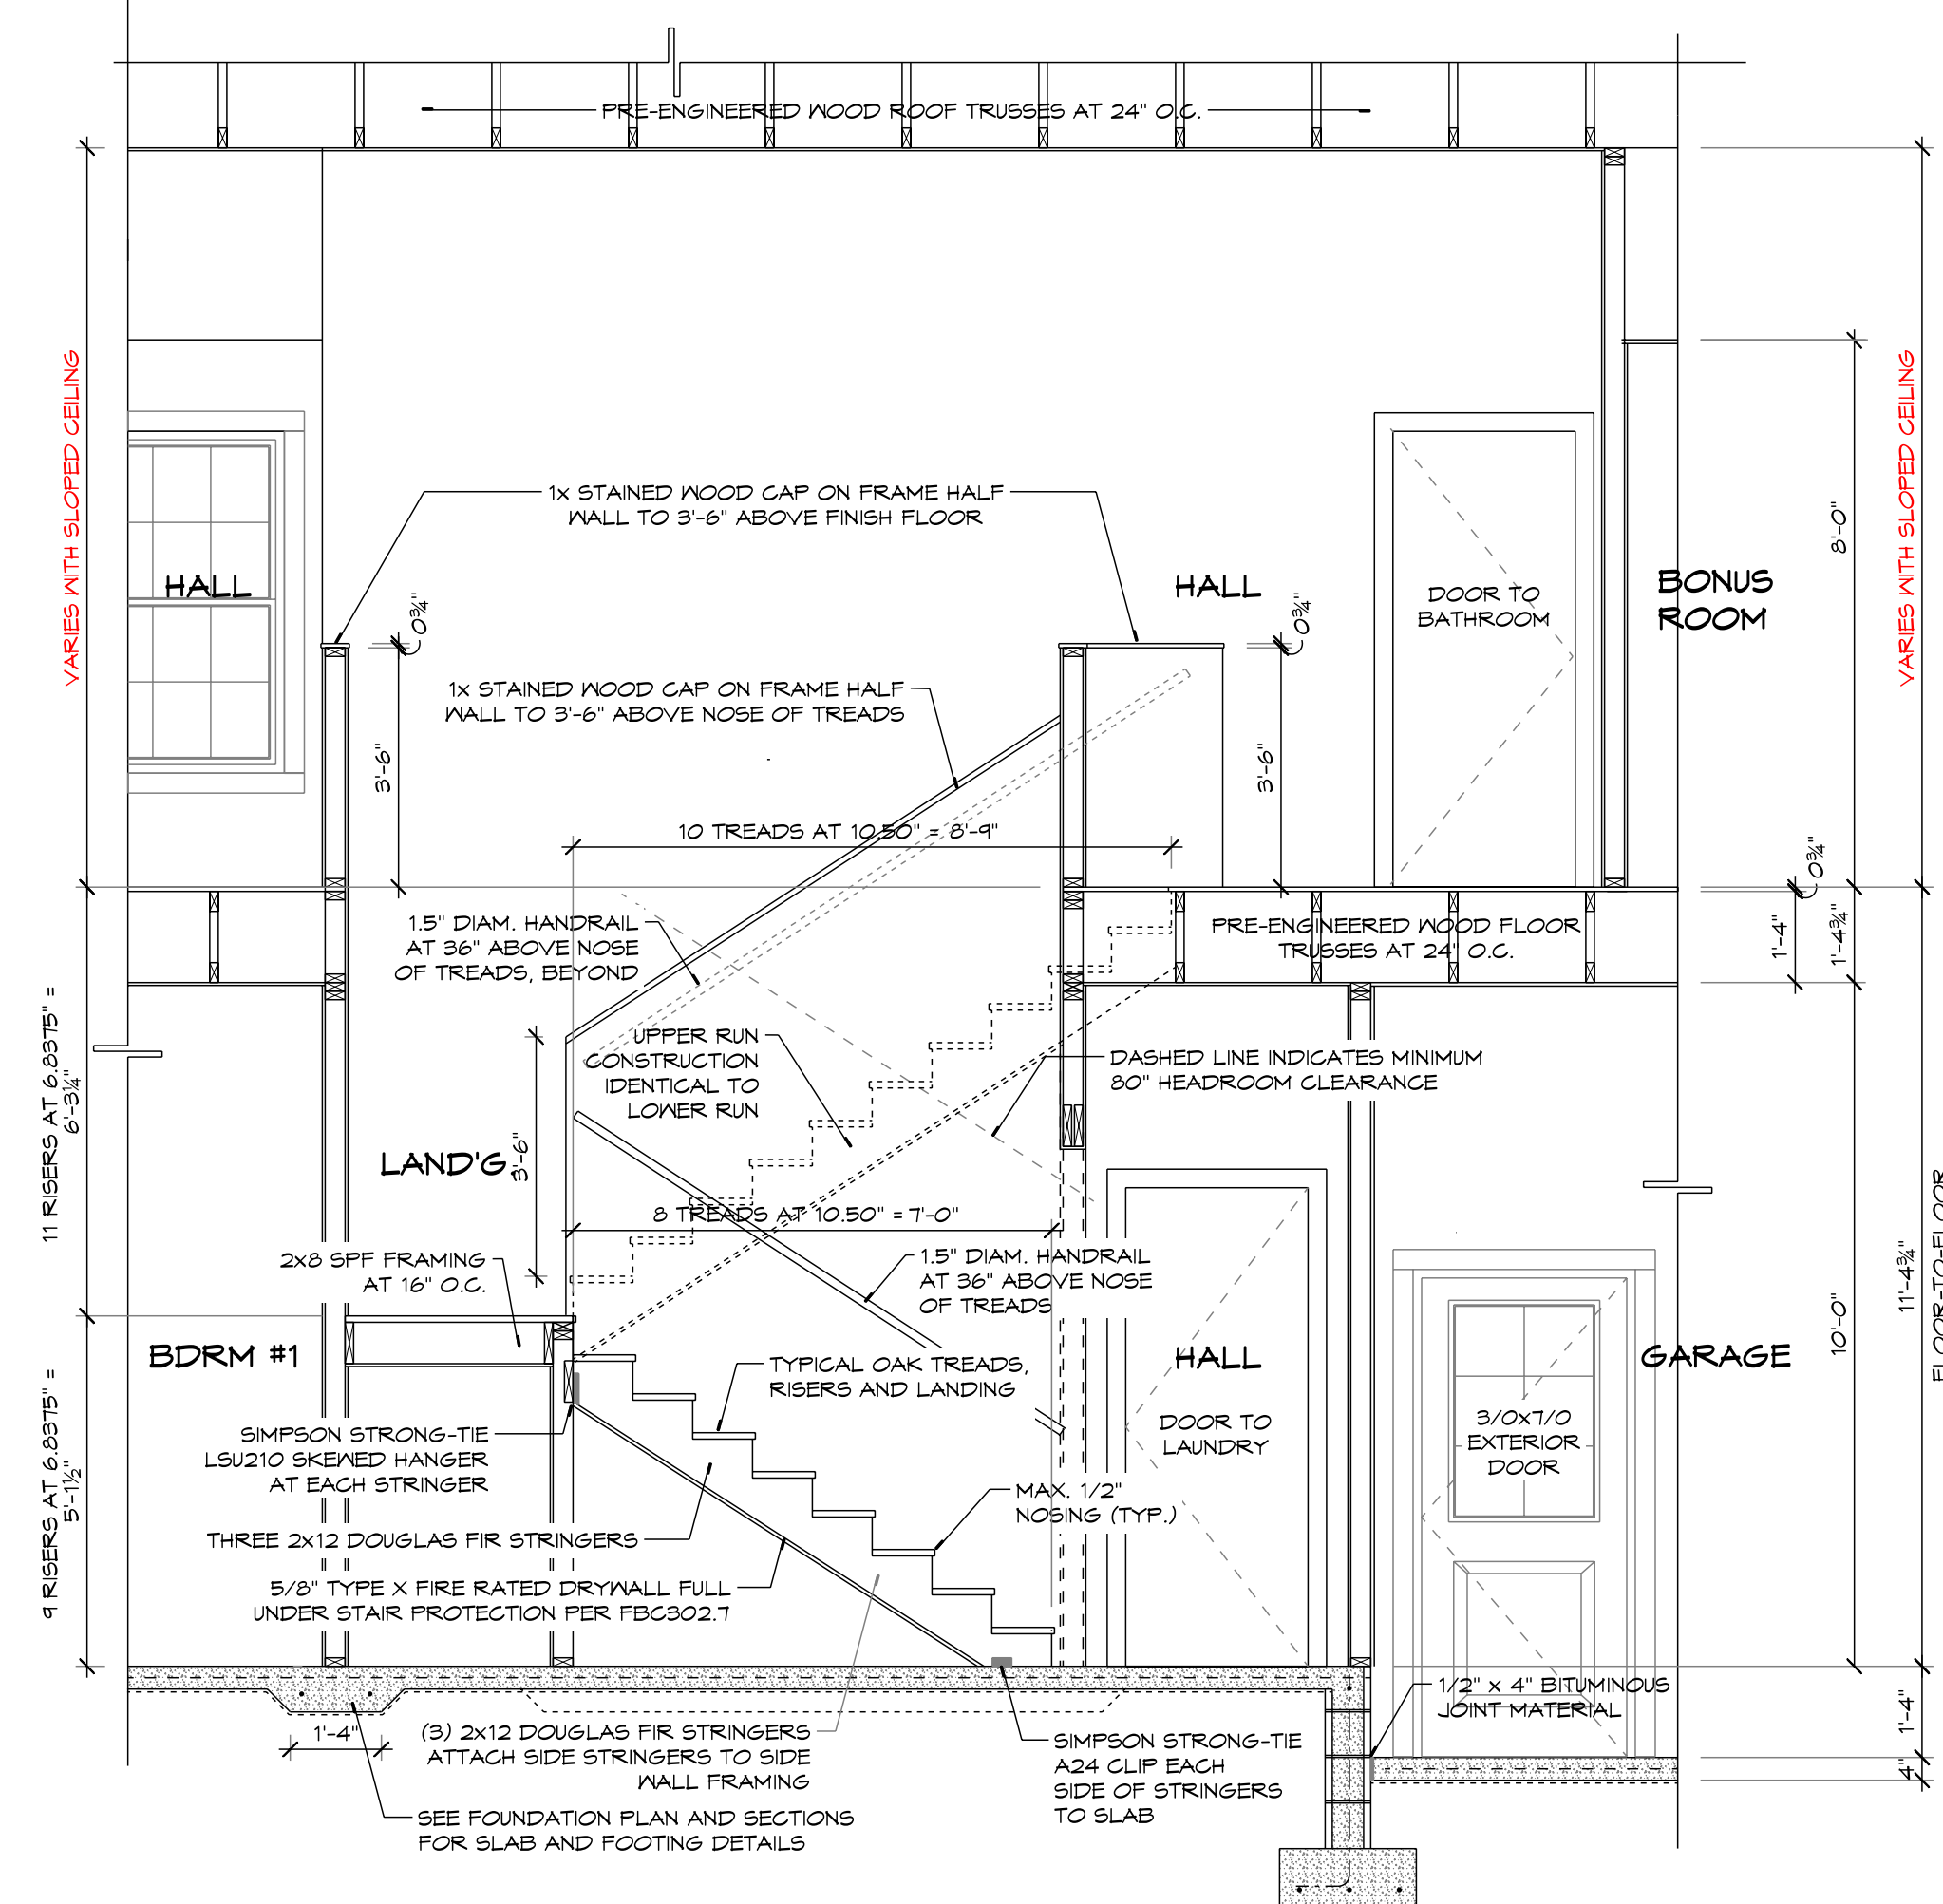

2 S6 STAIRCASE SECTION

SCALE: 3/8" = 1'-0"

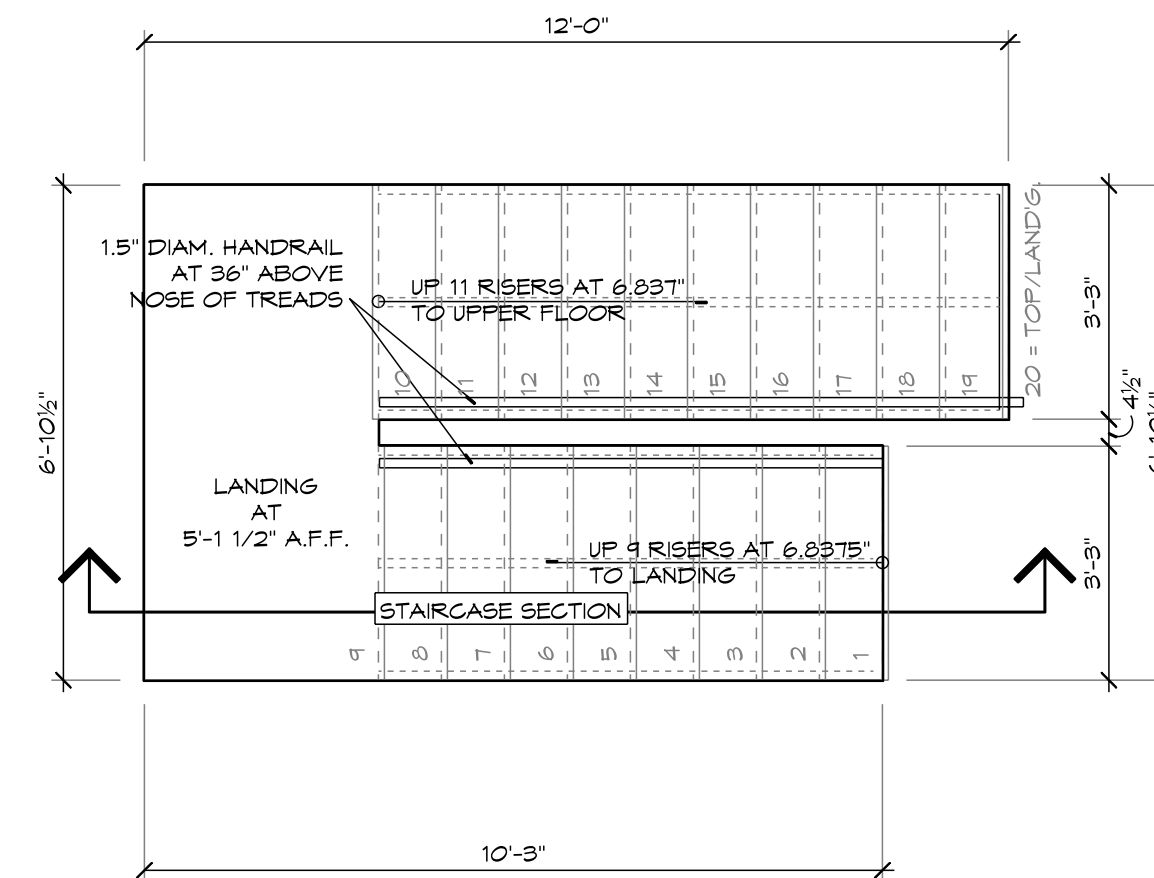

1 S6 STAIRCASE FINISH DIMENSIONED PLAN

SCALE: 3/8" = 1'-0"

DATE	REMARKS
10/10/22	

E. DEAN BOLARIS, AR0012565

E. DEAN BOLARIS, P.A., AIA
FLORIDA LICENSED ARCHITECT
7911 THURMOND COURT
WINTER PARK, FL 32817
Phone (407) 797-6824
EMAIL: dbolaris@cfl.rr.com

PLANS PREPARED BY AND UNDER THE DIRECT SUPERVISION OF
E. DEAN BOLARIS, P.A., AIA
AND E. DEAN BOLARIS

PARCEL NUMBER

A Private Residence for
PAUL AND LESLIE McDANIEL

SHEET NUMBER

S6

NOT TO SCALE