


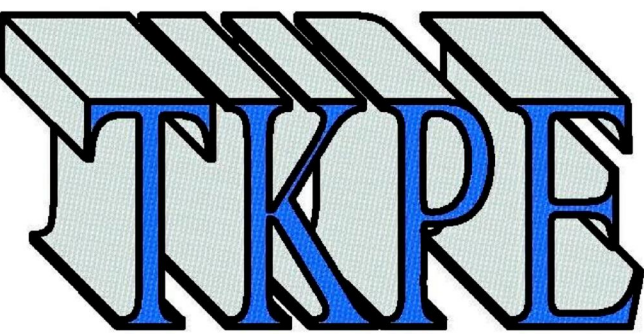

Thomas M. Kelaher, P.E.
Structural Consultants
Florida Rg. No 40159
1108 S.E. 14th Terrace
Deerfield Beach, FL 33441
Phone (954) 360.9628
Fax (954) 360.0173
tkelaherengr@comcast.net

Dana & Carol (Wendy) Anderson
Residence


SW Meadowlands Drive
Lake City, Florida

No.	Description	Date

Proposed Residence

Floor Plan

Project number	24-045
Date	12/25/2024
Drawn by	A.O.
Checked by	T.K.
A103	
Scale	1/4" = 1'-0"

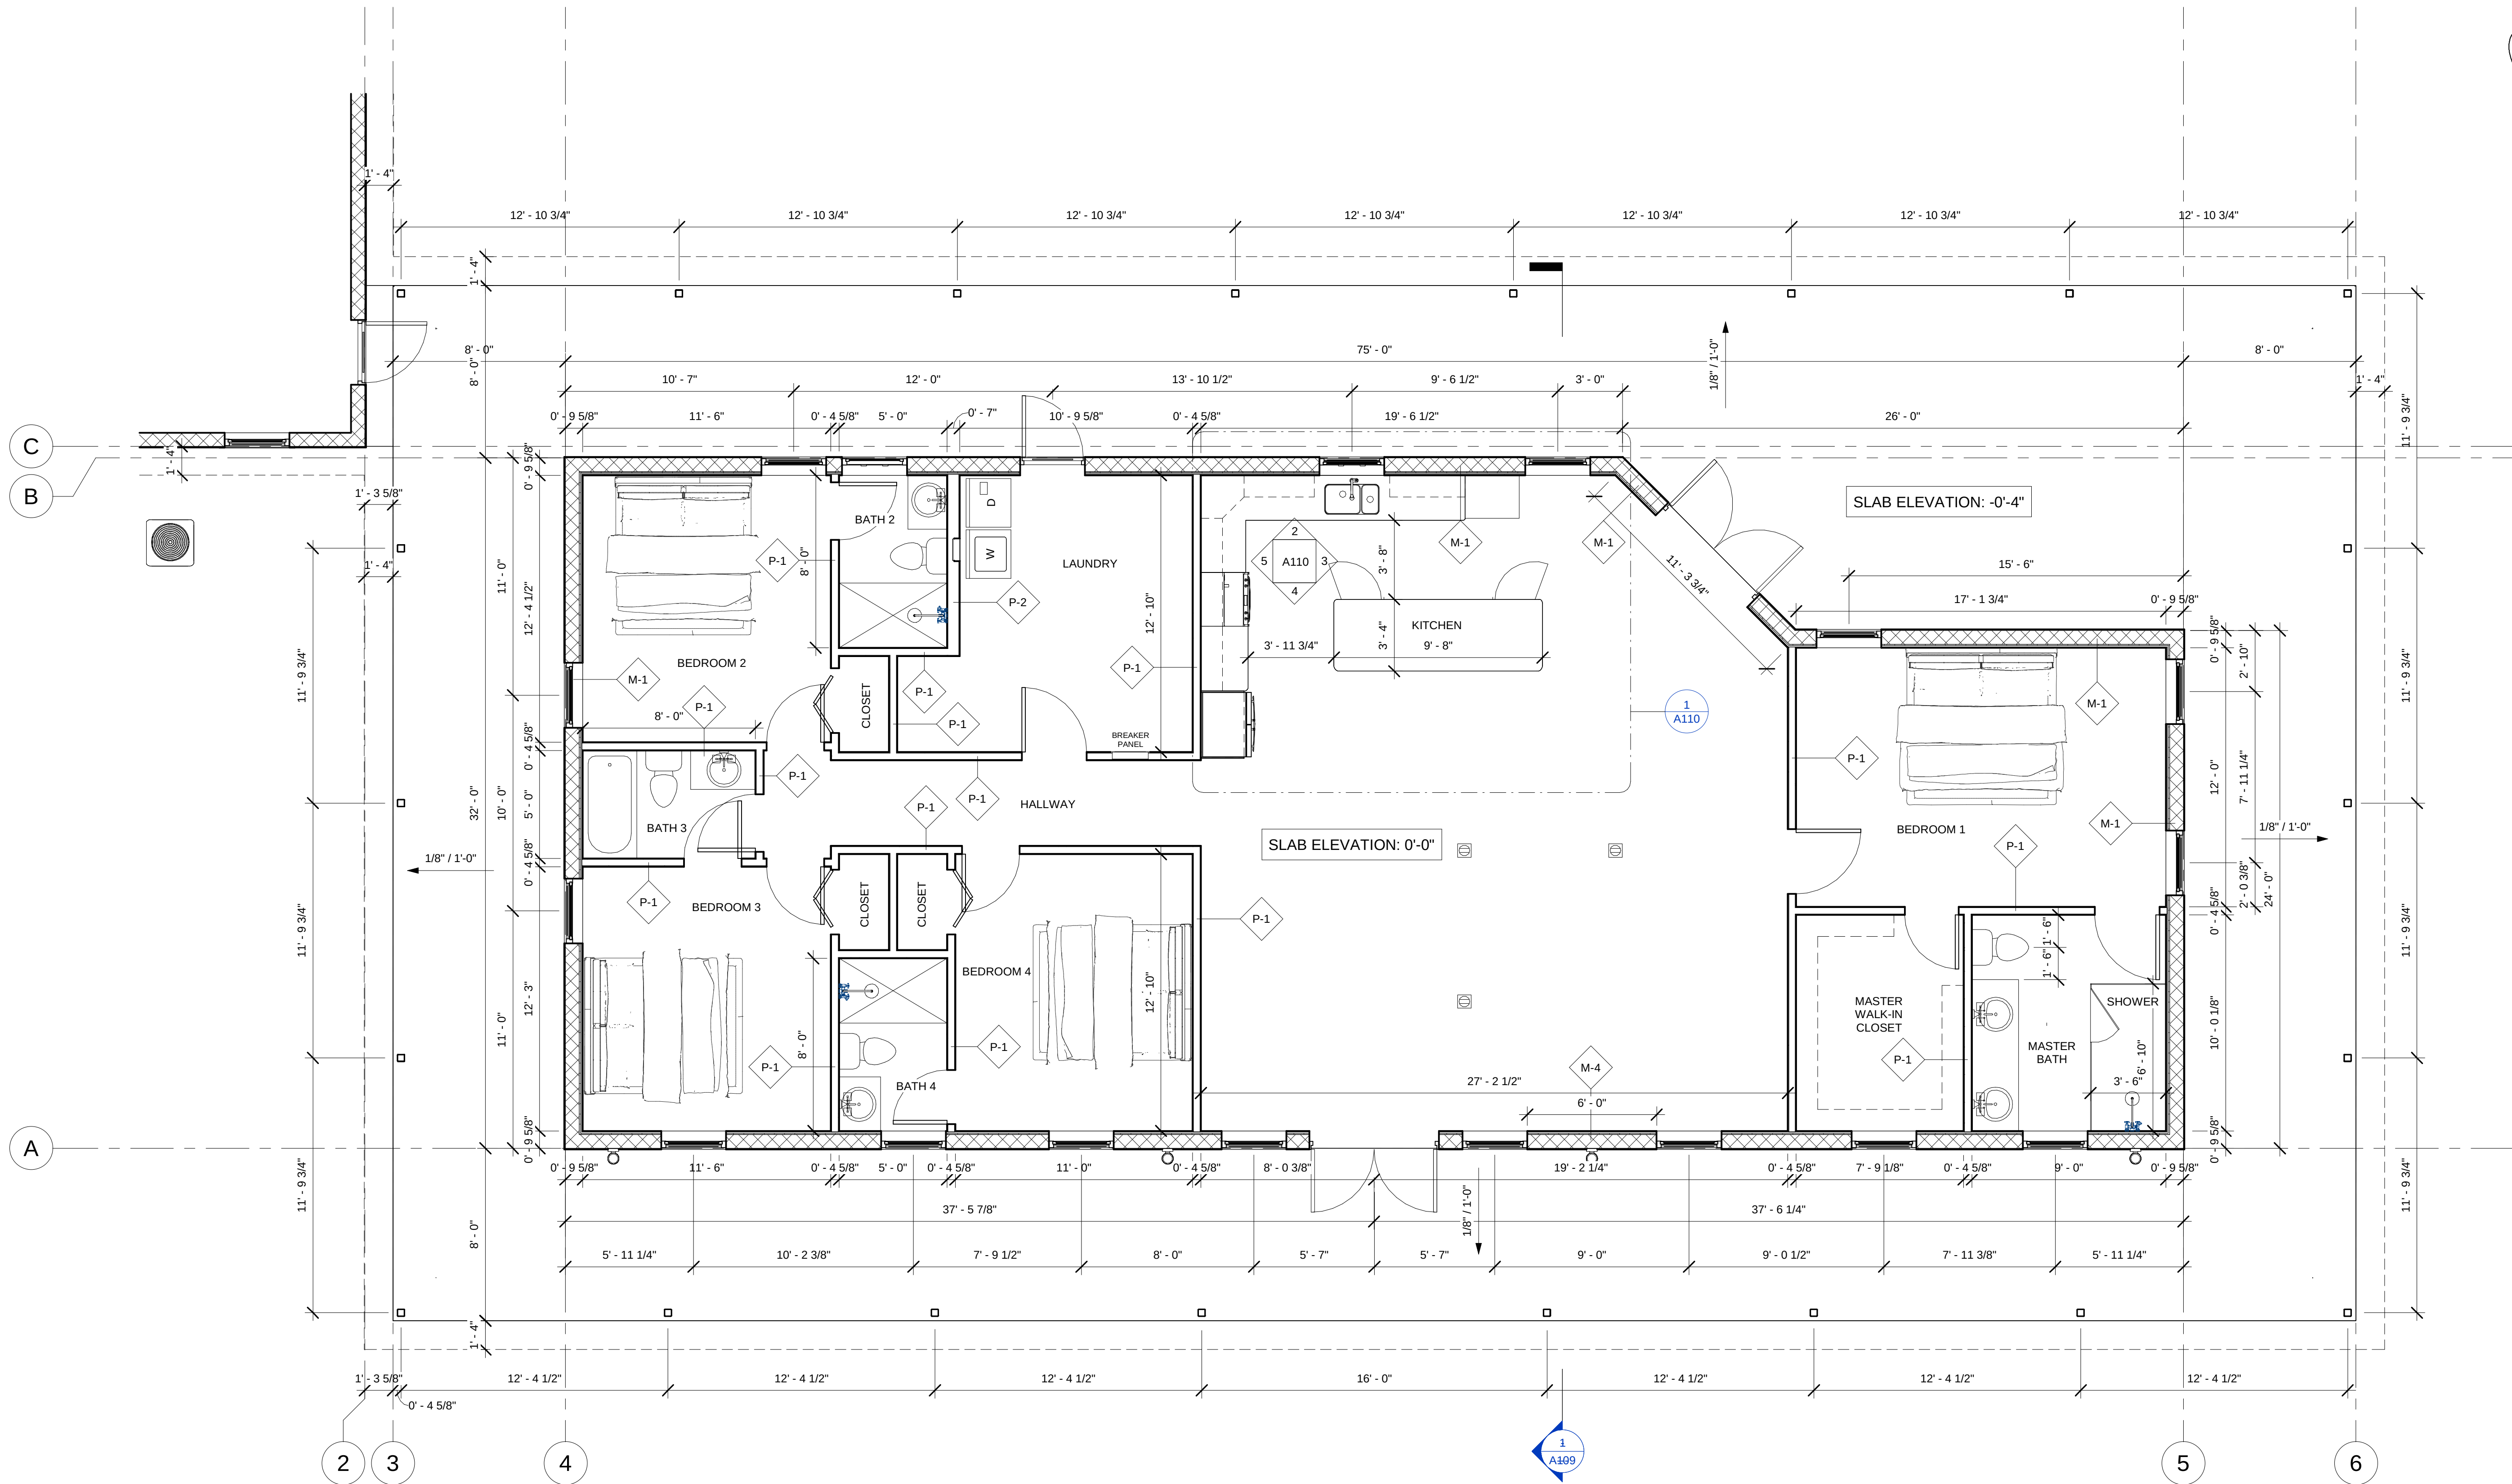

1 Level 1
1/4" = 1'-0"

Wall Schedule	
Type Mark	Type
M-1	8" CMU with 5/8" stucco outside & 1/2" Gyp. over 1"x2" PT Furring over 3/4" Rigid Insulation (Cement Board for Tile Backer)
M-2	8" CMU with 5/8" stucco outside, exposed CMU inside
M-3	8" CMU with stucco simulated clapboard outside, exposed CMU inside
M-4	8" CMU with stucco simulated clapboard outside & 1/2" Gyp. over 1"x2" PT Furring over 3/4" Rigid Insulation (Cement Board for Tile Backer)
P-1	3-5/8", 20 ga. Metal Stud @ 16" o.c. with one-layer 1/2" Gyp. each side (Cement Board for Tile Backer) OPTION: SEE "A108"
P-2	6", 20 ga. Metal Stud @ 16" o.c. with one-layer 1/2" Gyp. each side OPTION: SEE "A108"