




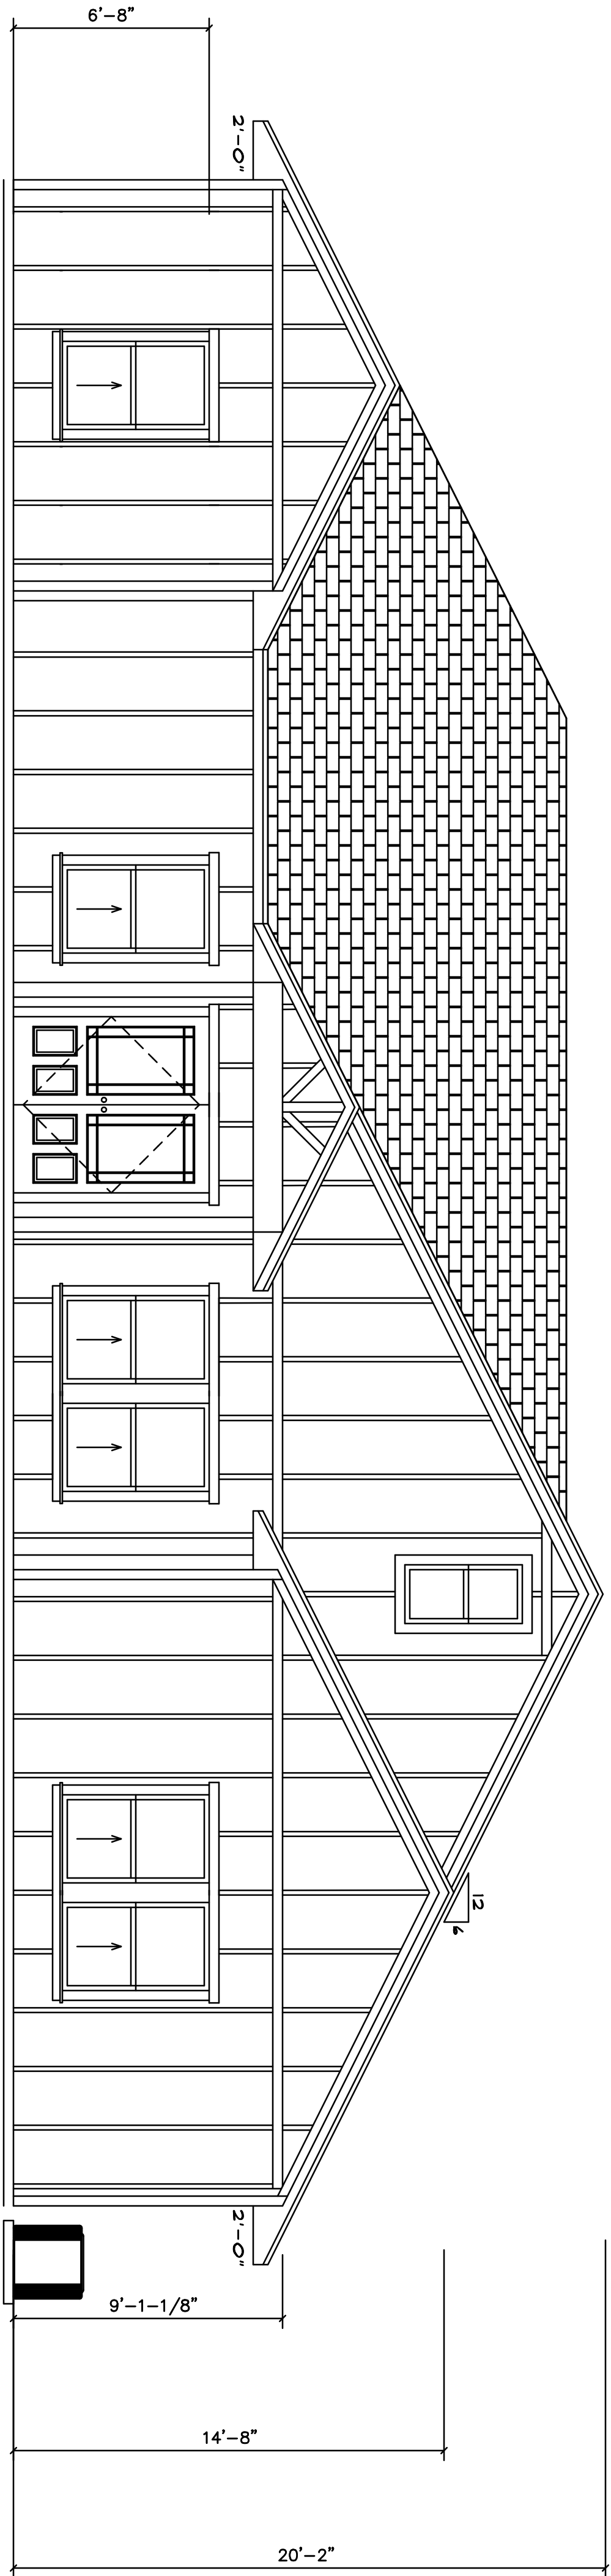


FRONT ELEVATION

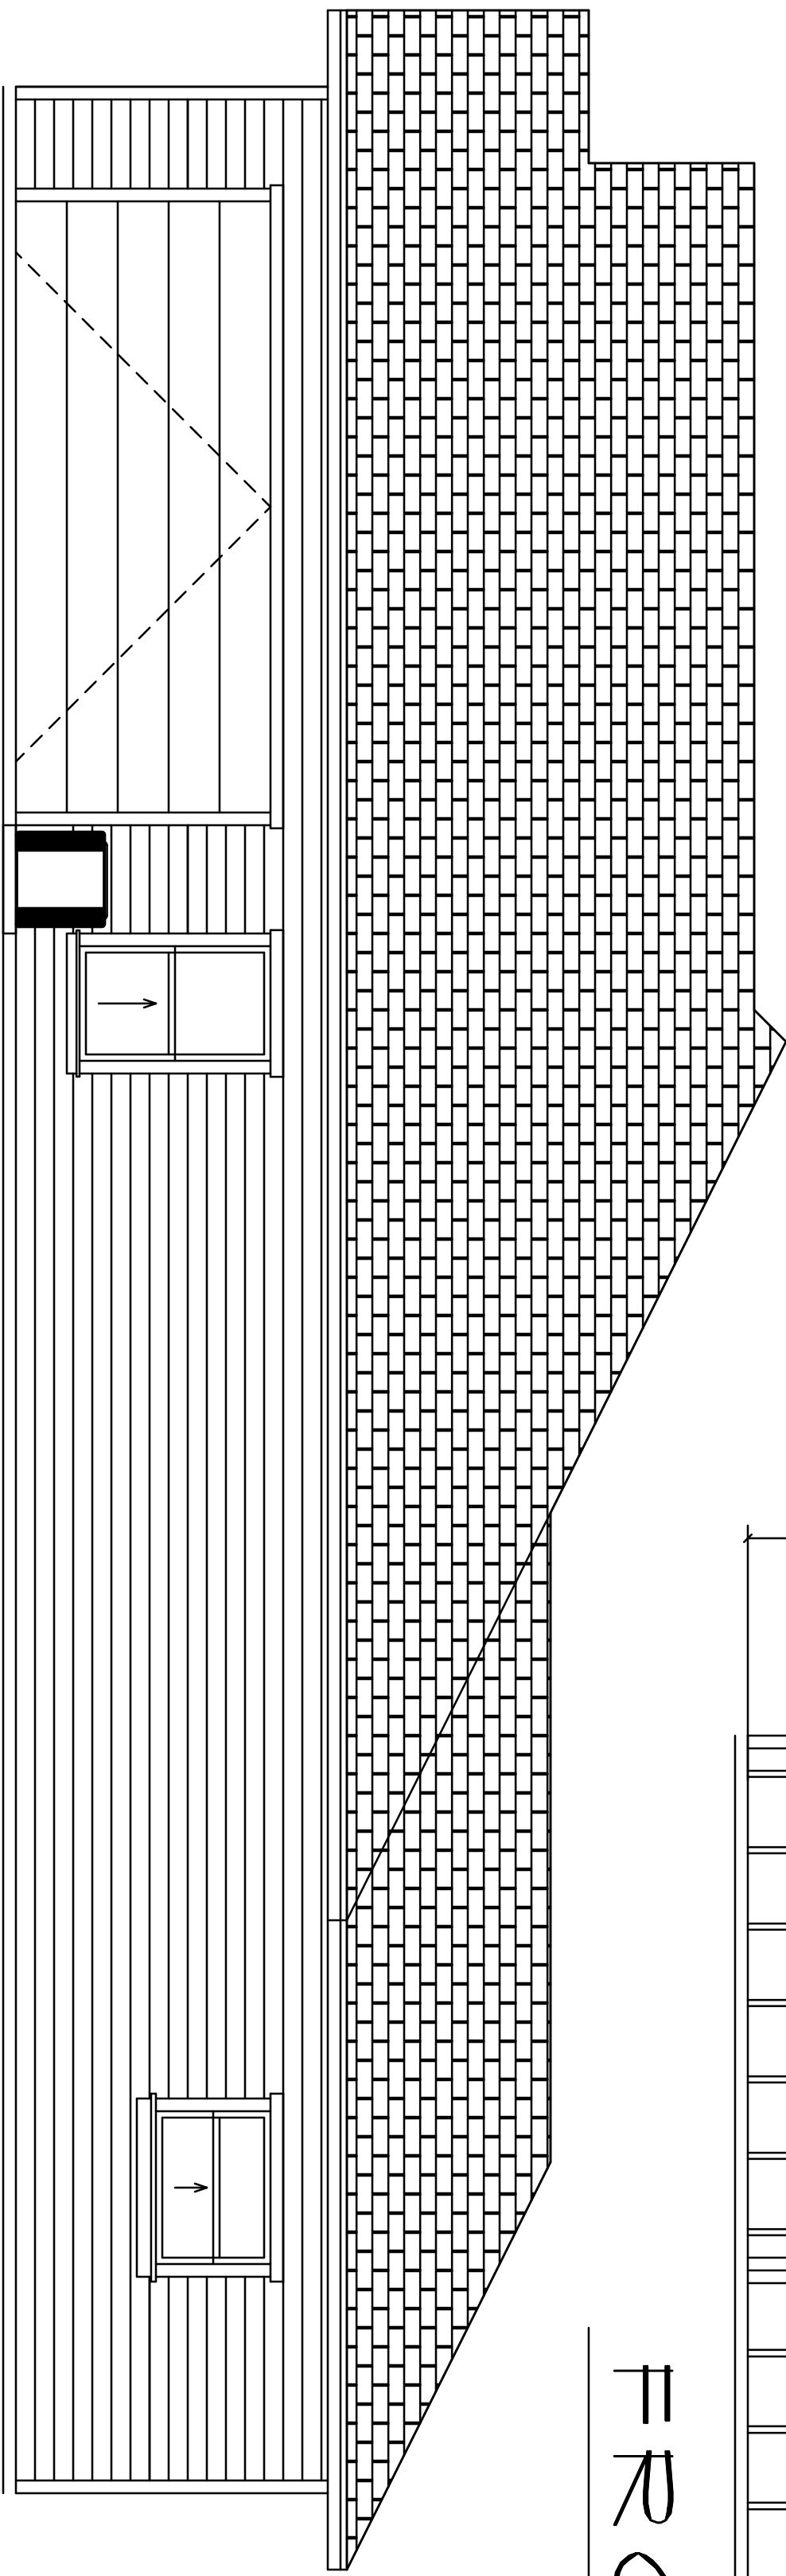


RIGHT ELEVATION

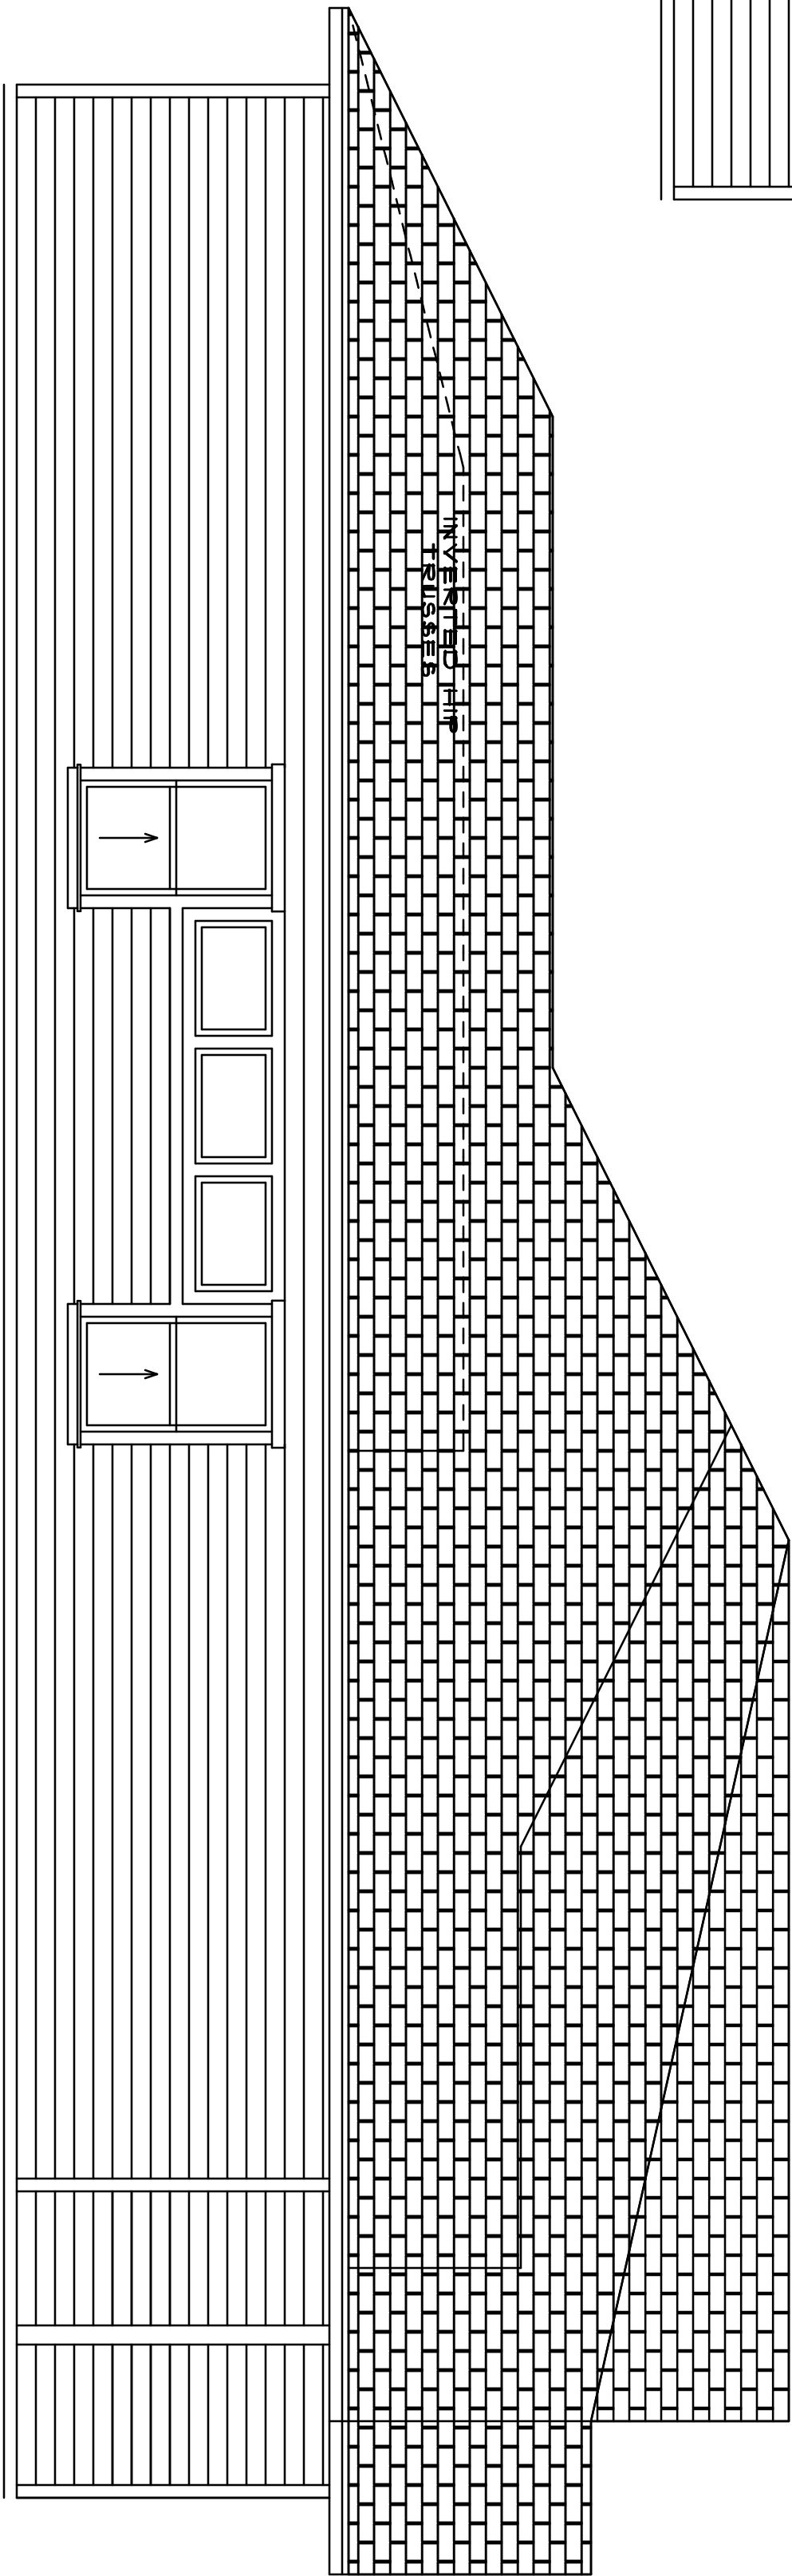

LEFT ELEVATION

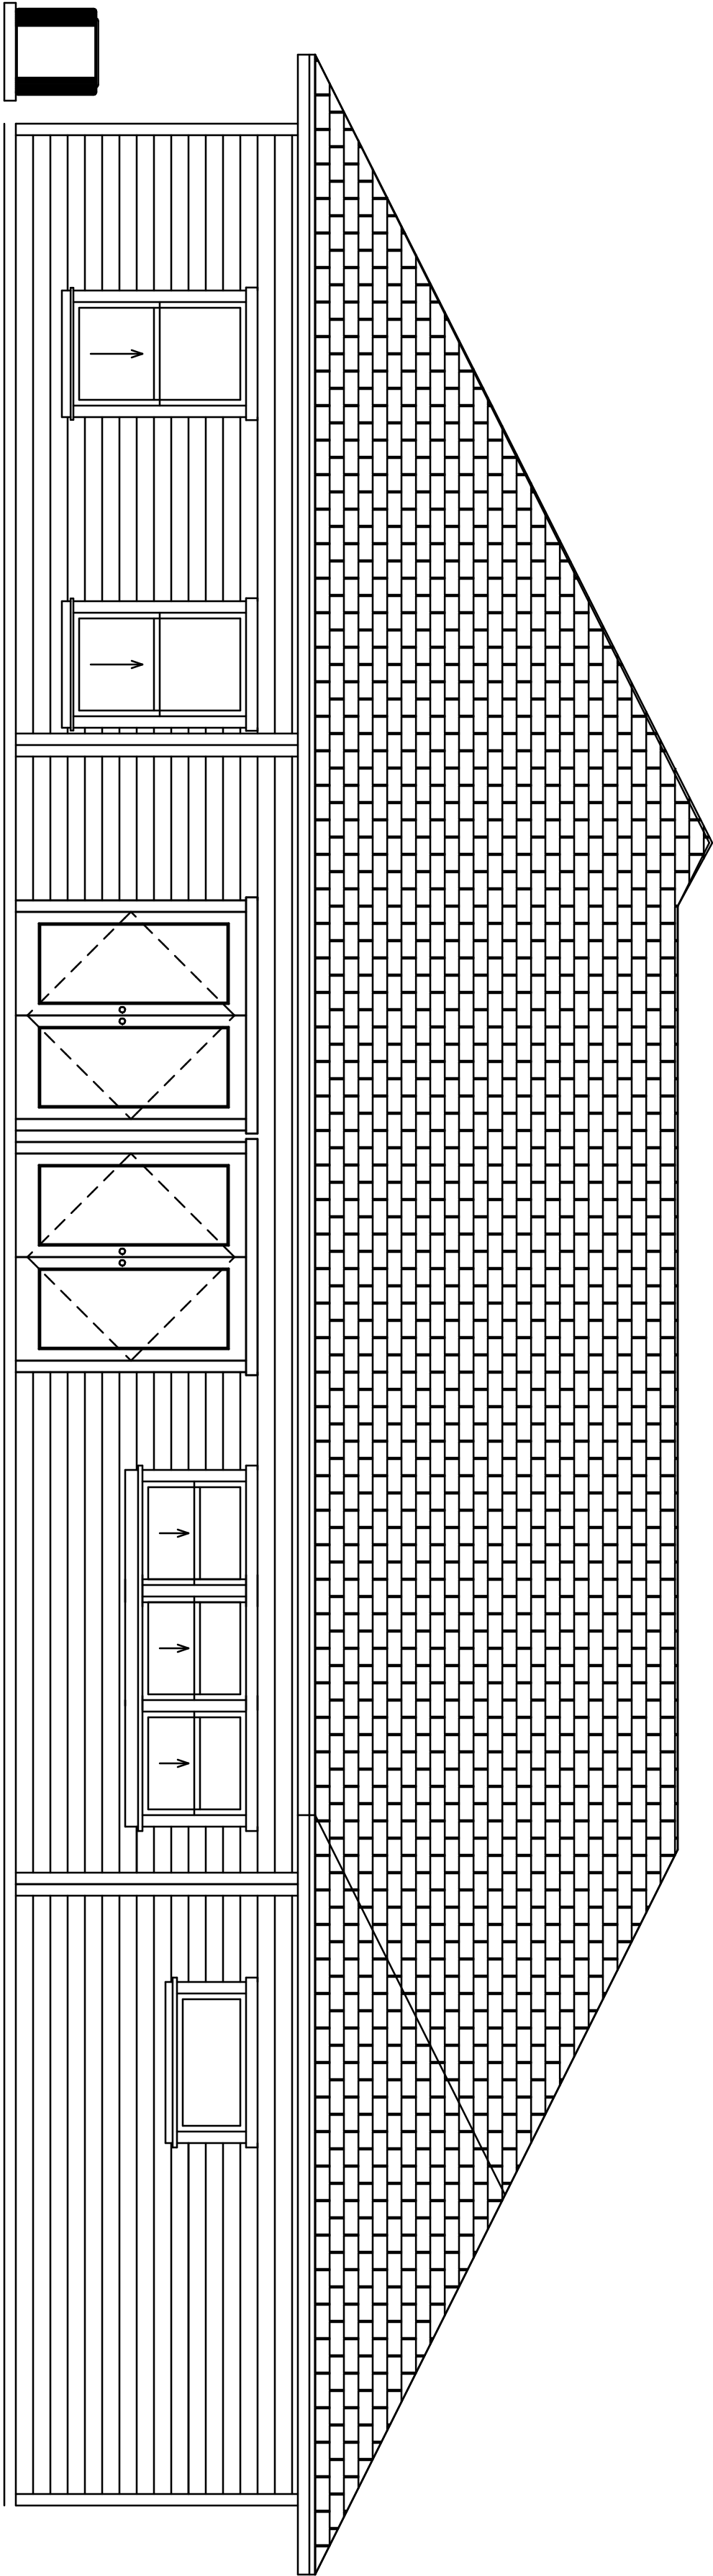

REAR ELEVATION

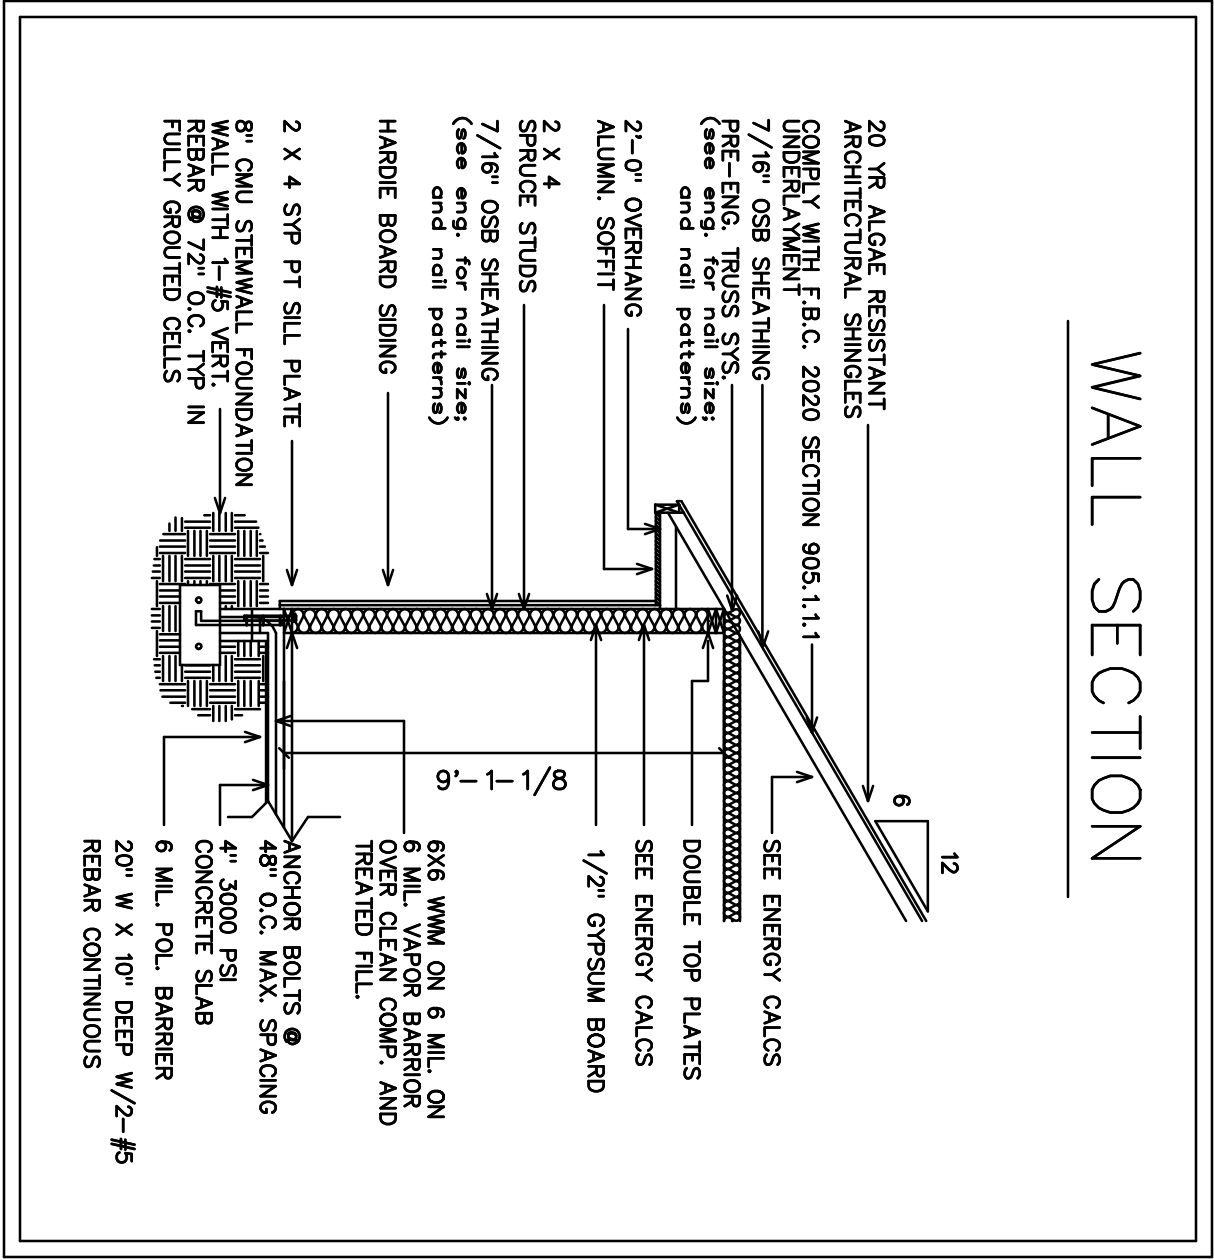

MITCH BROWN

COLUMBIA COUNTY, FLORIDA

JACOB ESKRIDGE
14705 MAIN STREET
DRAFTING & DESIGNS
ALACHUA, FLORIDA
386-462-1340

ELEVATIONS

SCALE: 1/4"=1'-0"