




CALSEE COUNTRY CLUB ROAD

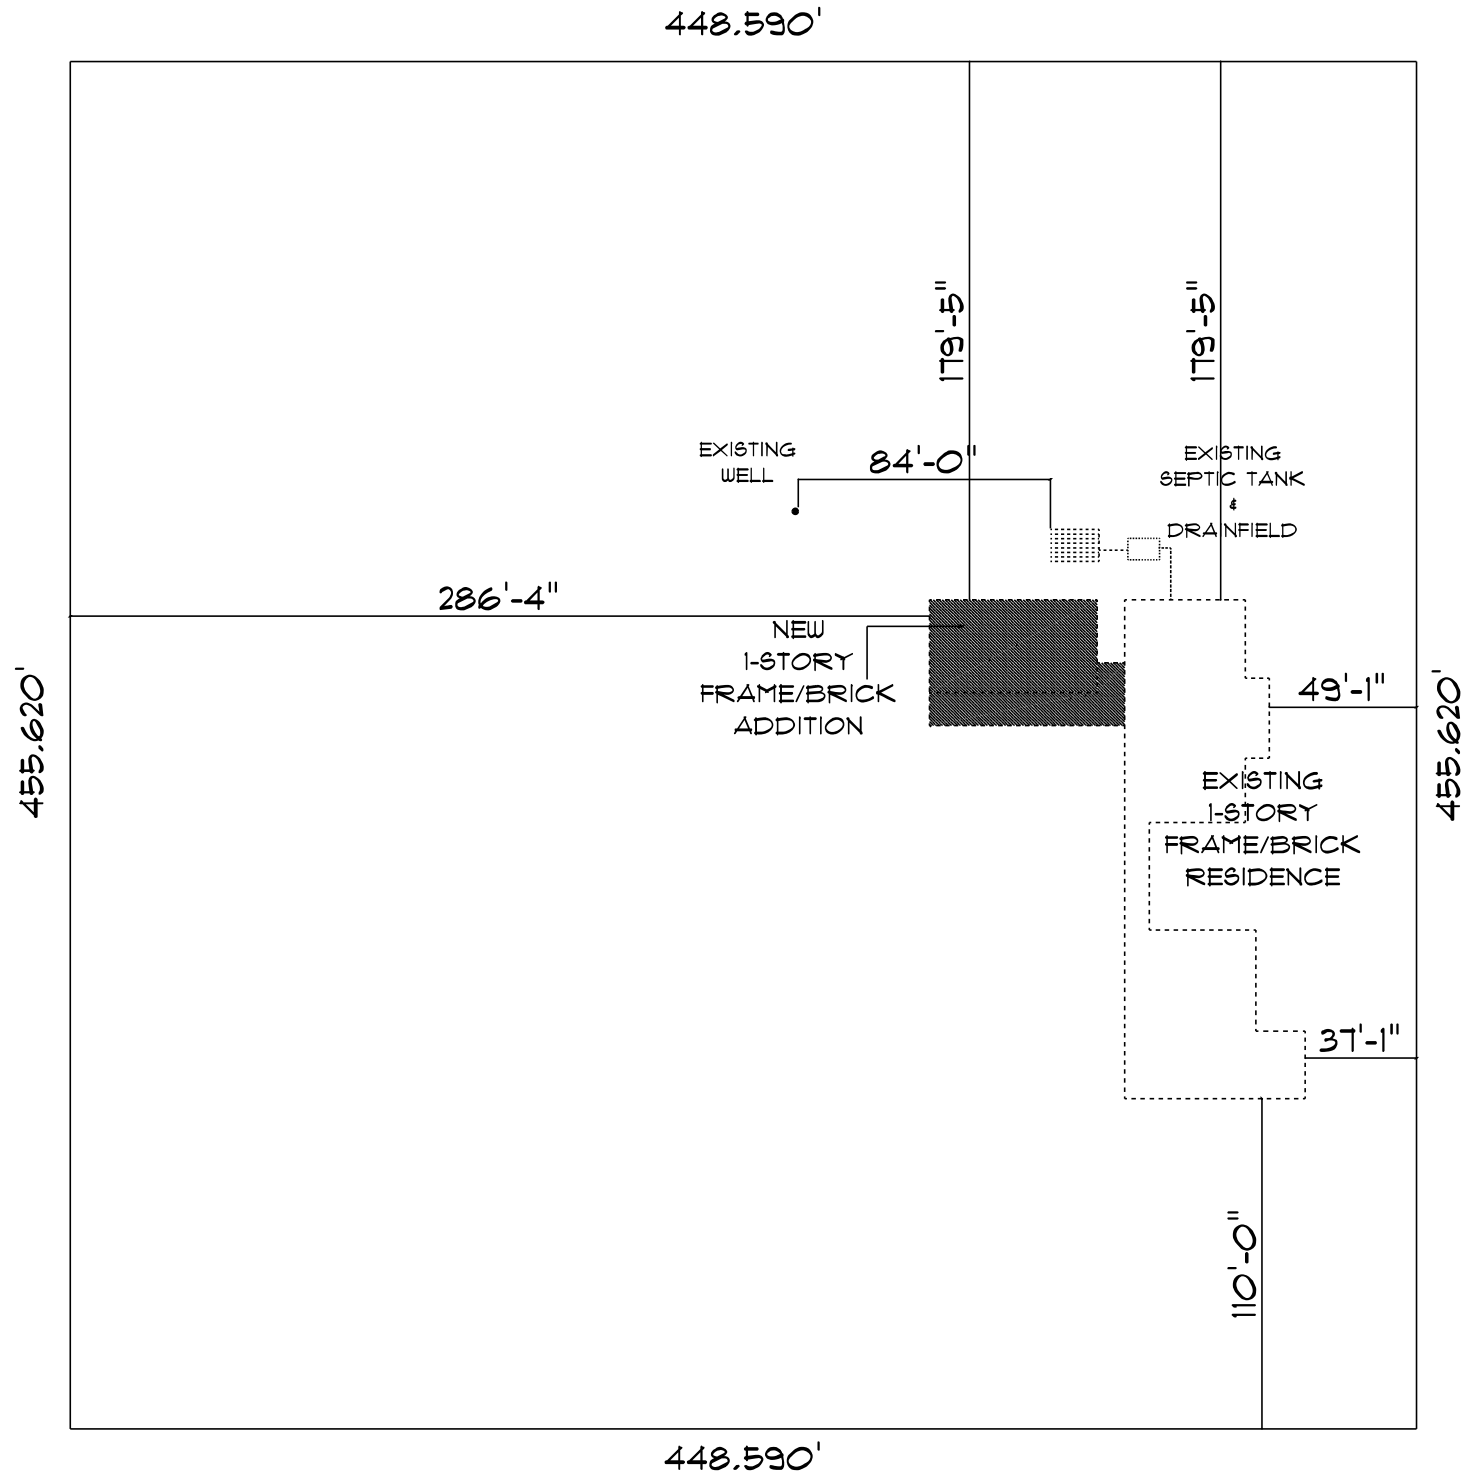

* SITE PLAN *

SCALE : 1" = 50'-0"

ADDITION
for
CHUCK & SUSAN
JENKINS

FLORIDA

Teana M. Ruffo
2025 SW 8R 41
Lake City Florida, 32025
Cell: (386) 861-1191
Email: teanaruffo@gmail.com

PRINTED DATE:

Wednesday, December 16, 2020

DRAWN BY:

Teana M. Ruffo

CHECKED BY:

BUILDING CONTRACTOR

FINALS DATE:

JOB NUMBER:

DRAWING NUMBER

A-1

OF 6 SHEET