



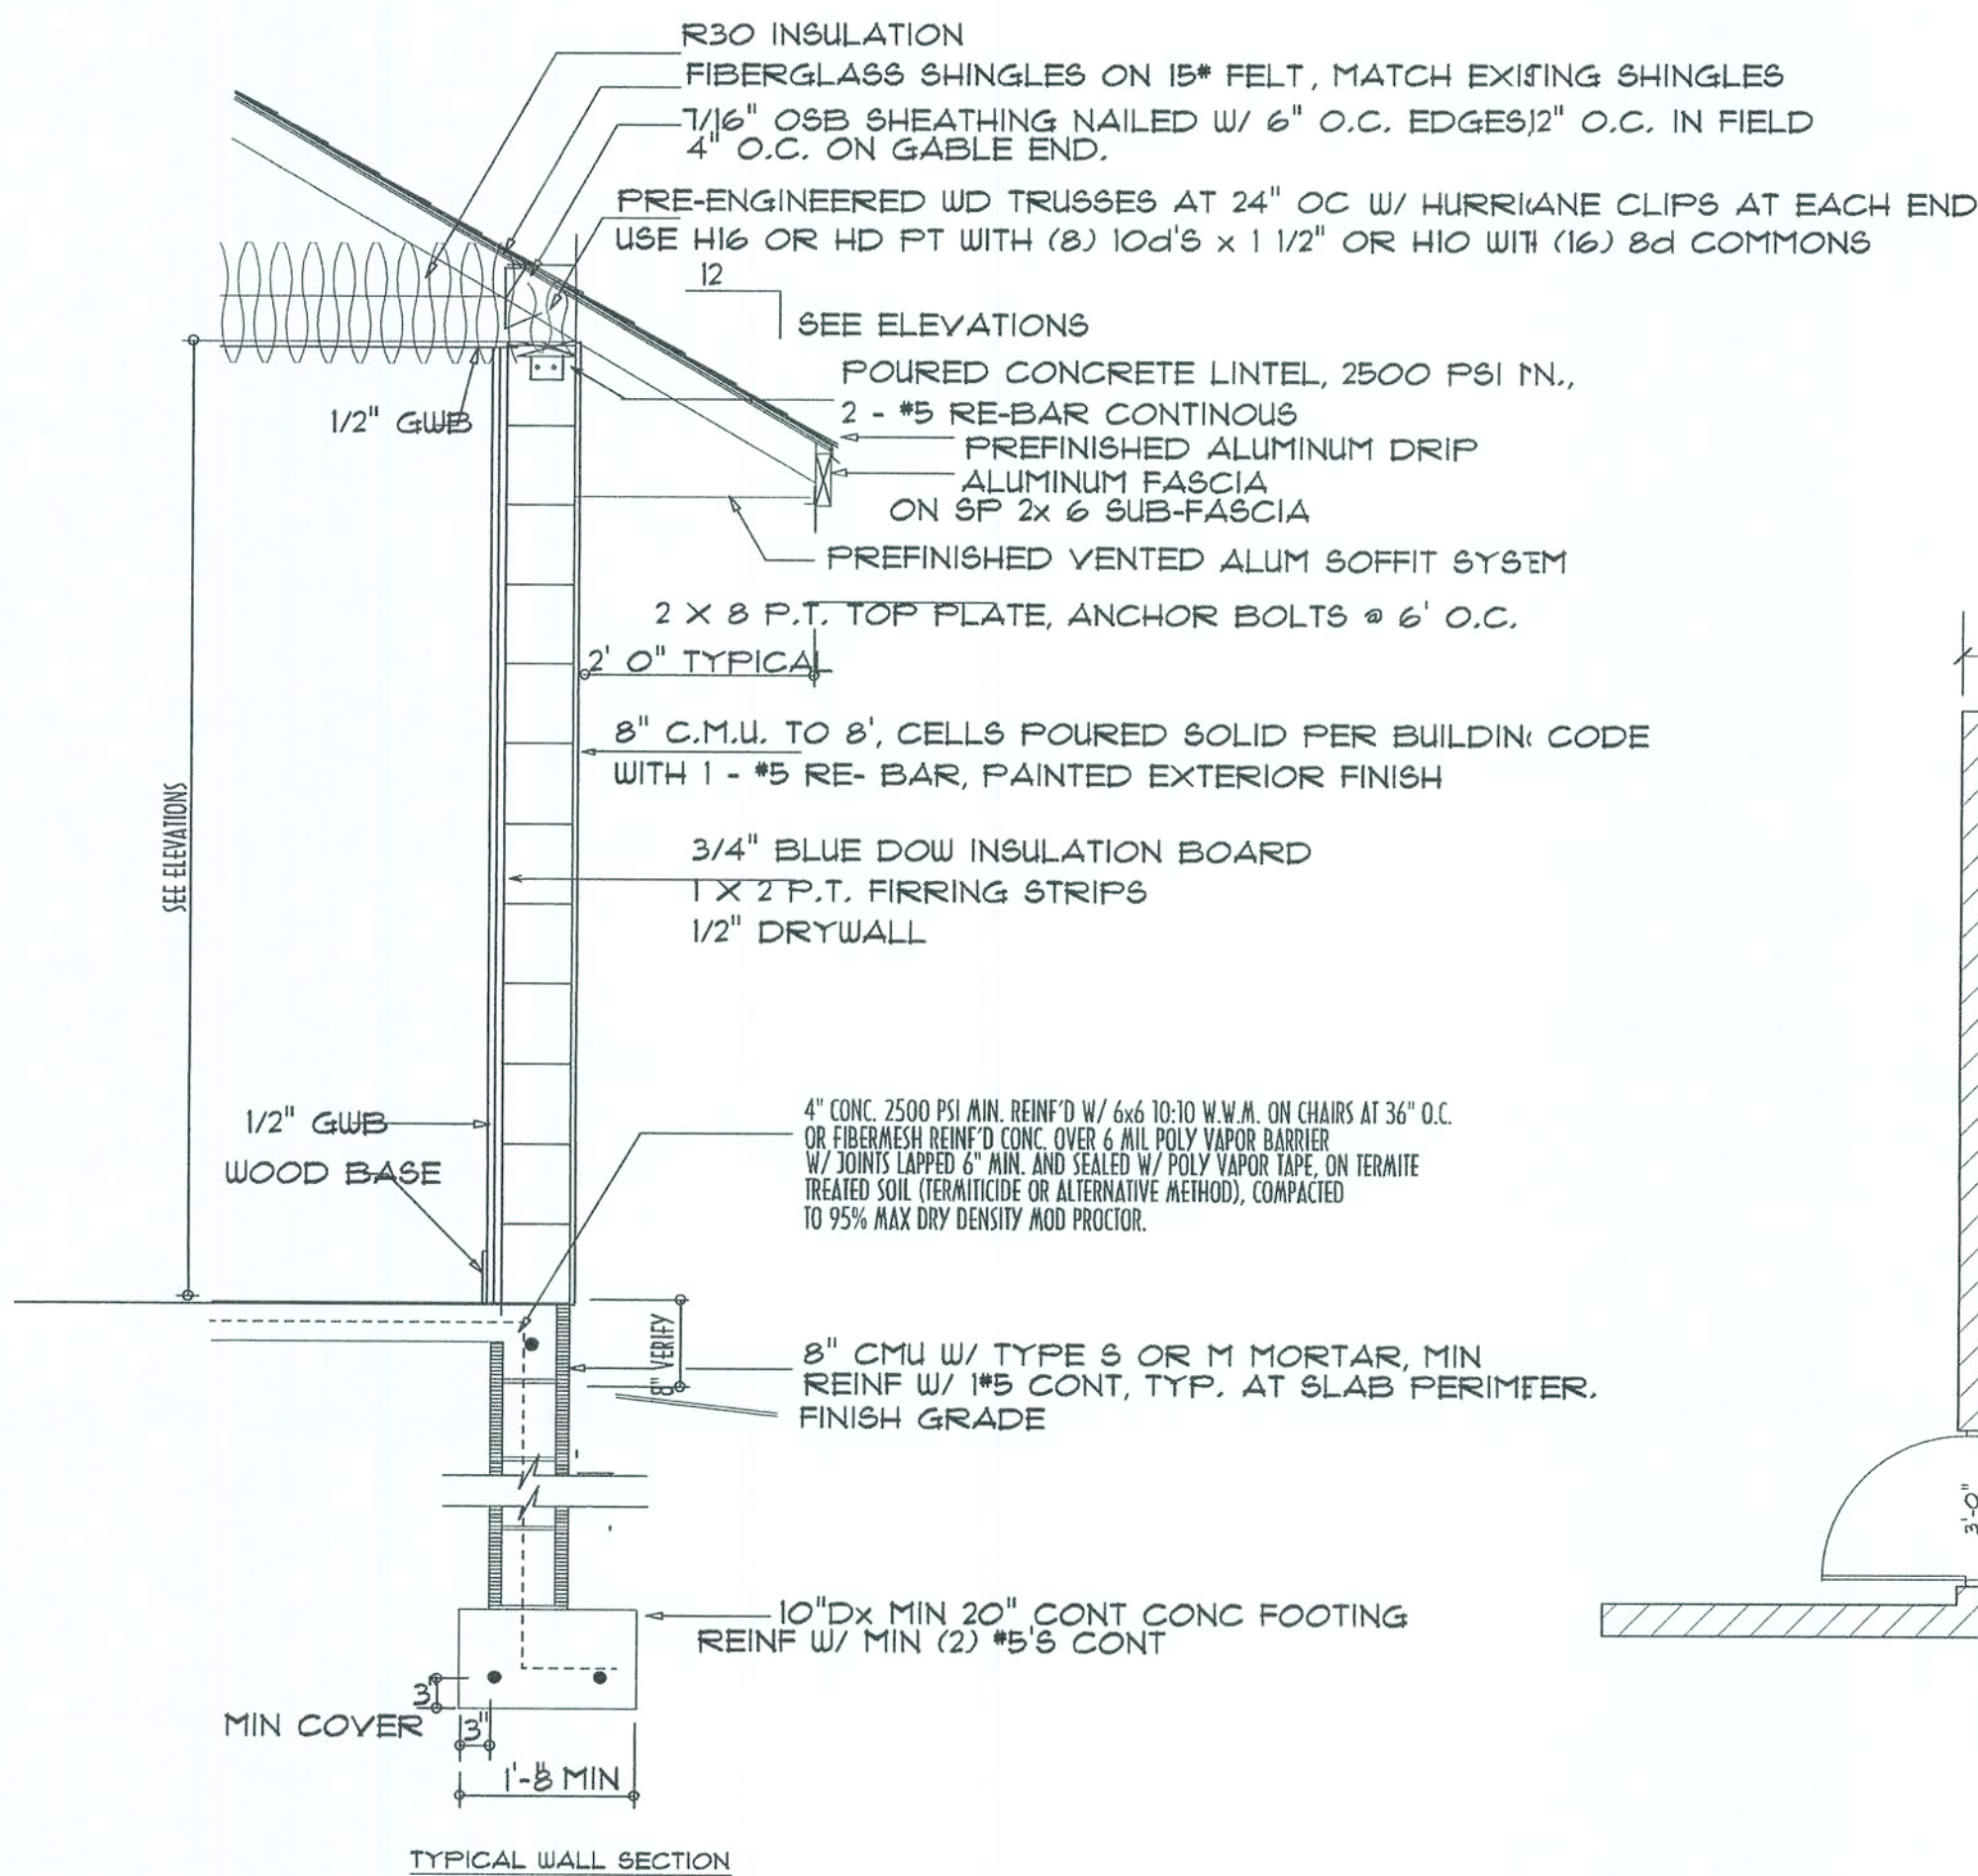

FLOOR PLAN

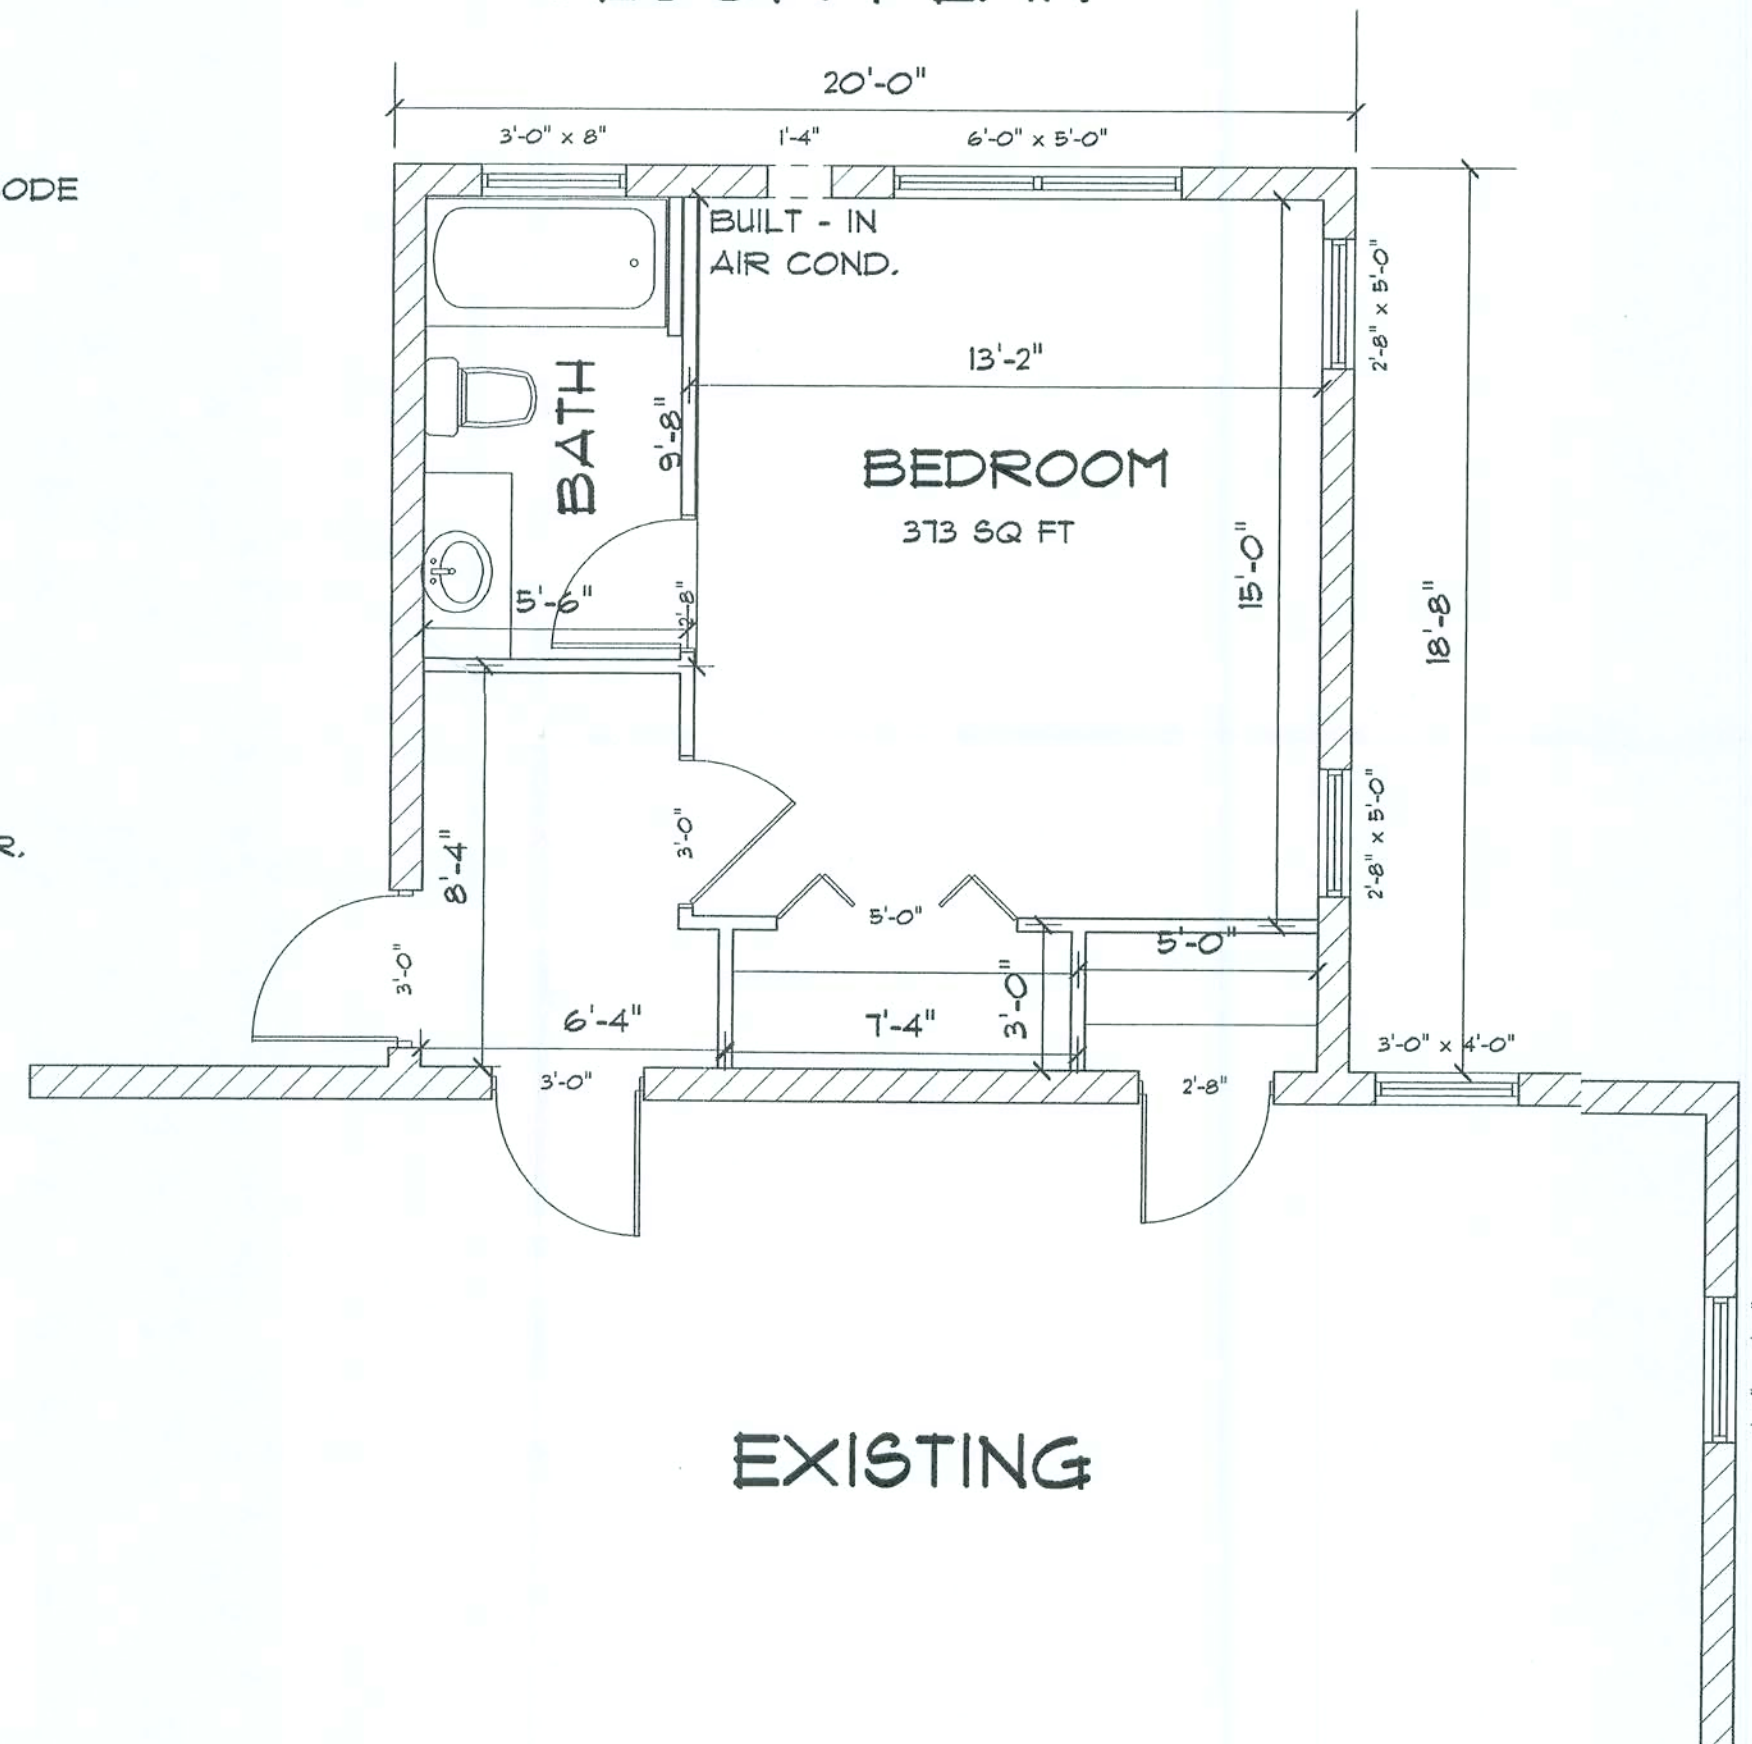

EXISTING

ALL WIND LOADS ARE IN ACCORDANCE WITH SECTION
1606 FLORIDA BUILDING CODE, 2001 EDITION

BASIC WIND SPEED	100 MPH
WIND IMPORTANCE FACTOR	1.0
BUILDING CATEGORY	ENCLOSED
WIND EXPOSURE	B
INTERNAL PRESSURE COEFF.	+18, -18
COMPONENTS AND CLADDING	ROOF 55.0 PSF
DESIGN WIND PRESSURE	WALLS 29.0 PSF

REVISIONS

NOTES

A CUSTOM HOME FOR
MR. AND MRS. MURTHY
MIKE TODD CONSTRUCTION
LAKE CITY FLA.


RESIDENTIAL DESIGN
MIKE TODD
129 NE COLBURN AVE
LAKE CITY FL
386 755 4387

JOB NUMBER

SHEET NUMBER


ELECTRICAL

- NOTE:
- 1. ALL BATHROOM, KITCHEN AND EXTERIOR RECEPTACLES TO BE GFI
 - 2. ALL BEDROOM RECEPTACLES TO BE AFCI
 - 3. SMOKE DETECTORS PLACED ACCORDING TO LOCAL CODES.

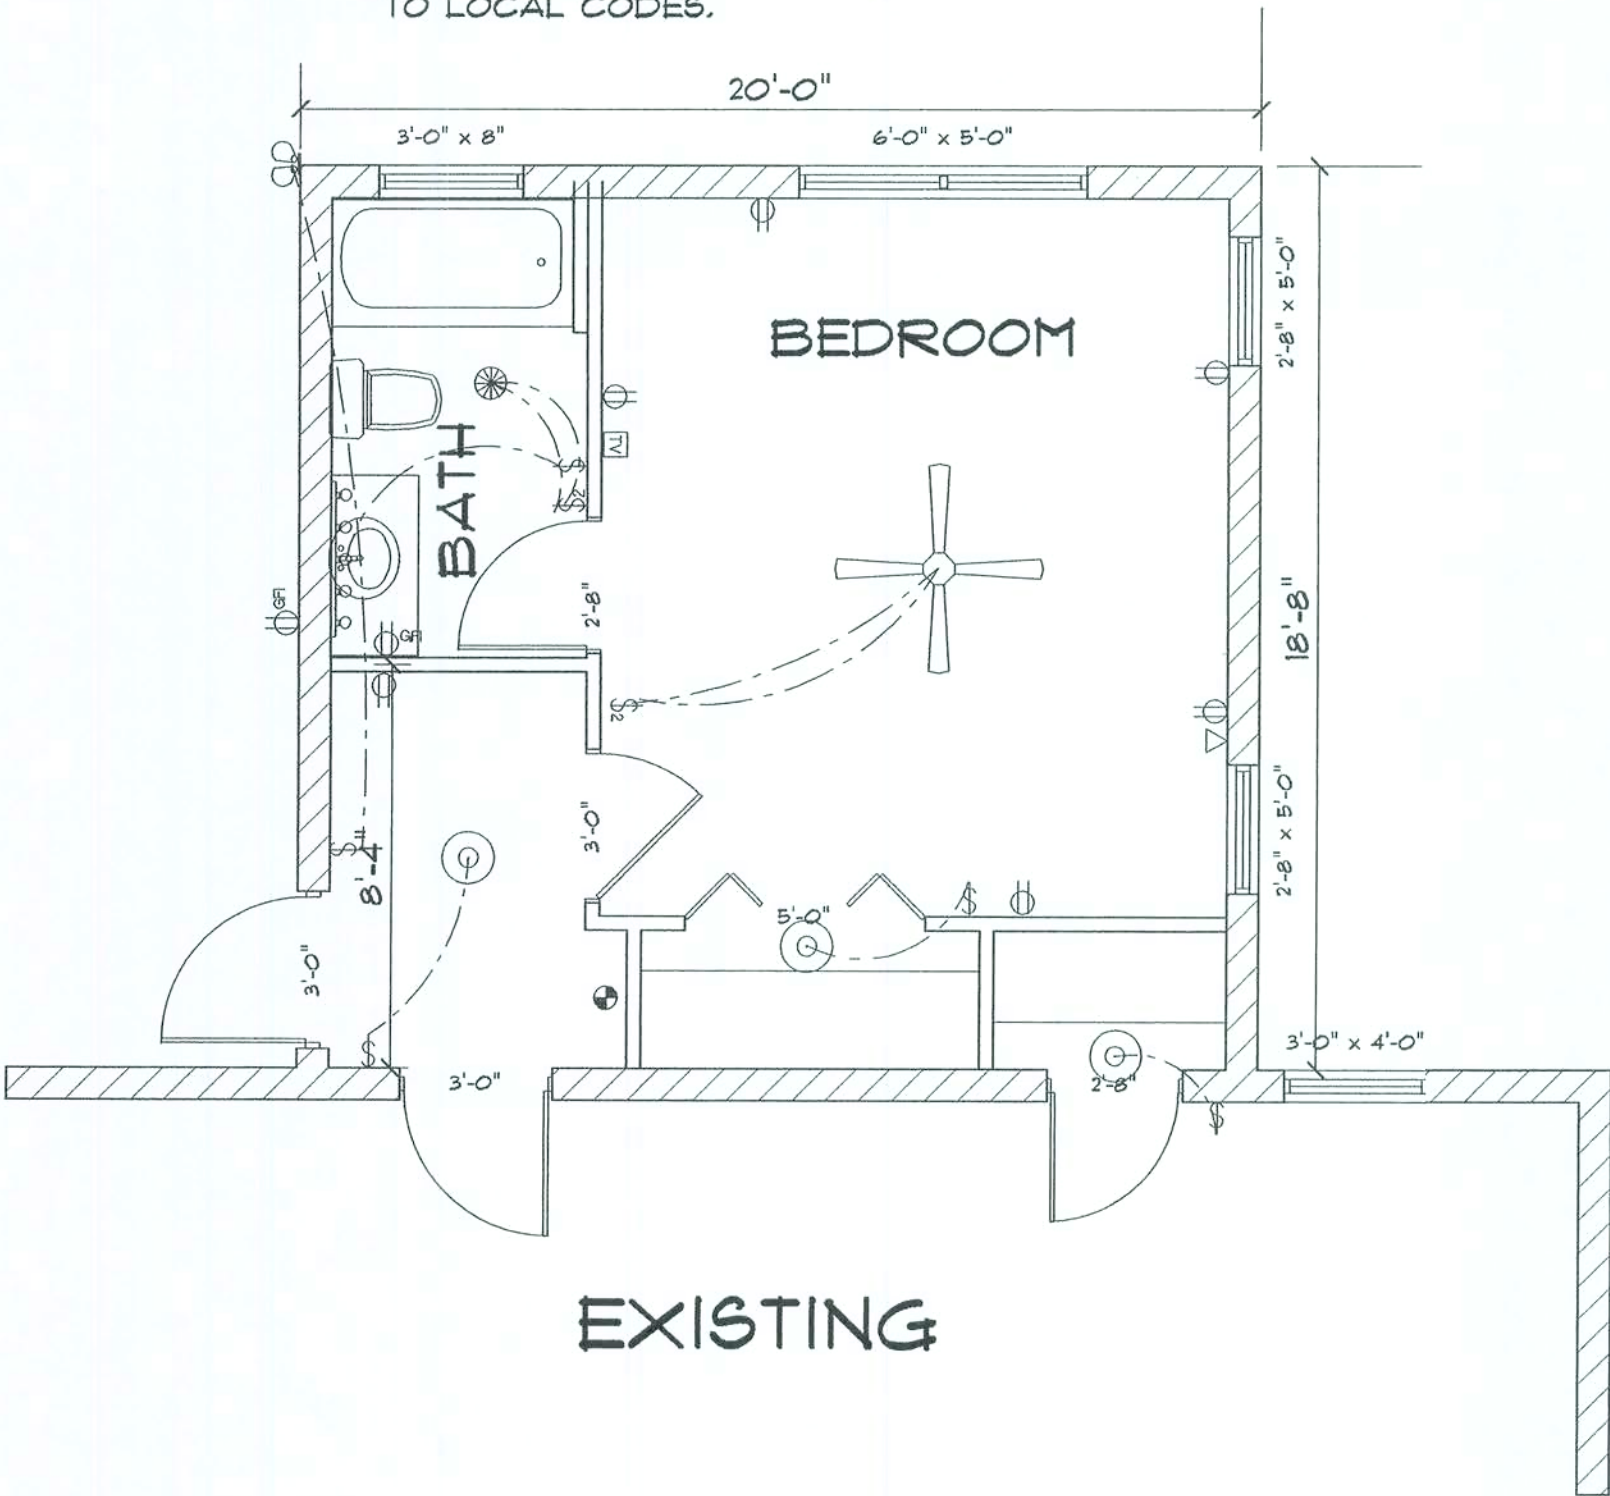

EXISTING

FOUNDATION

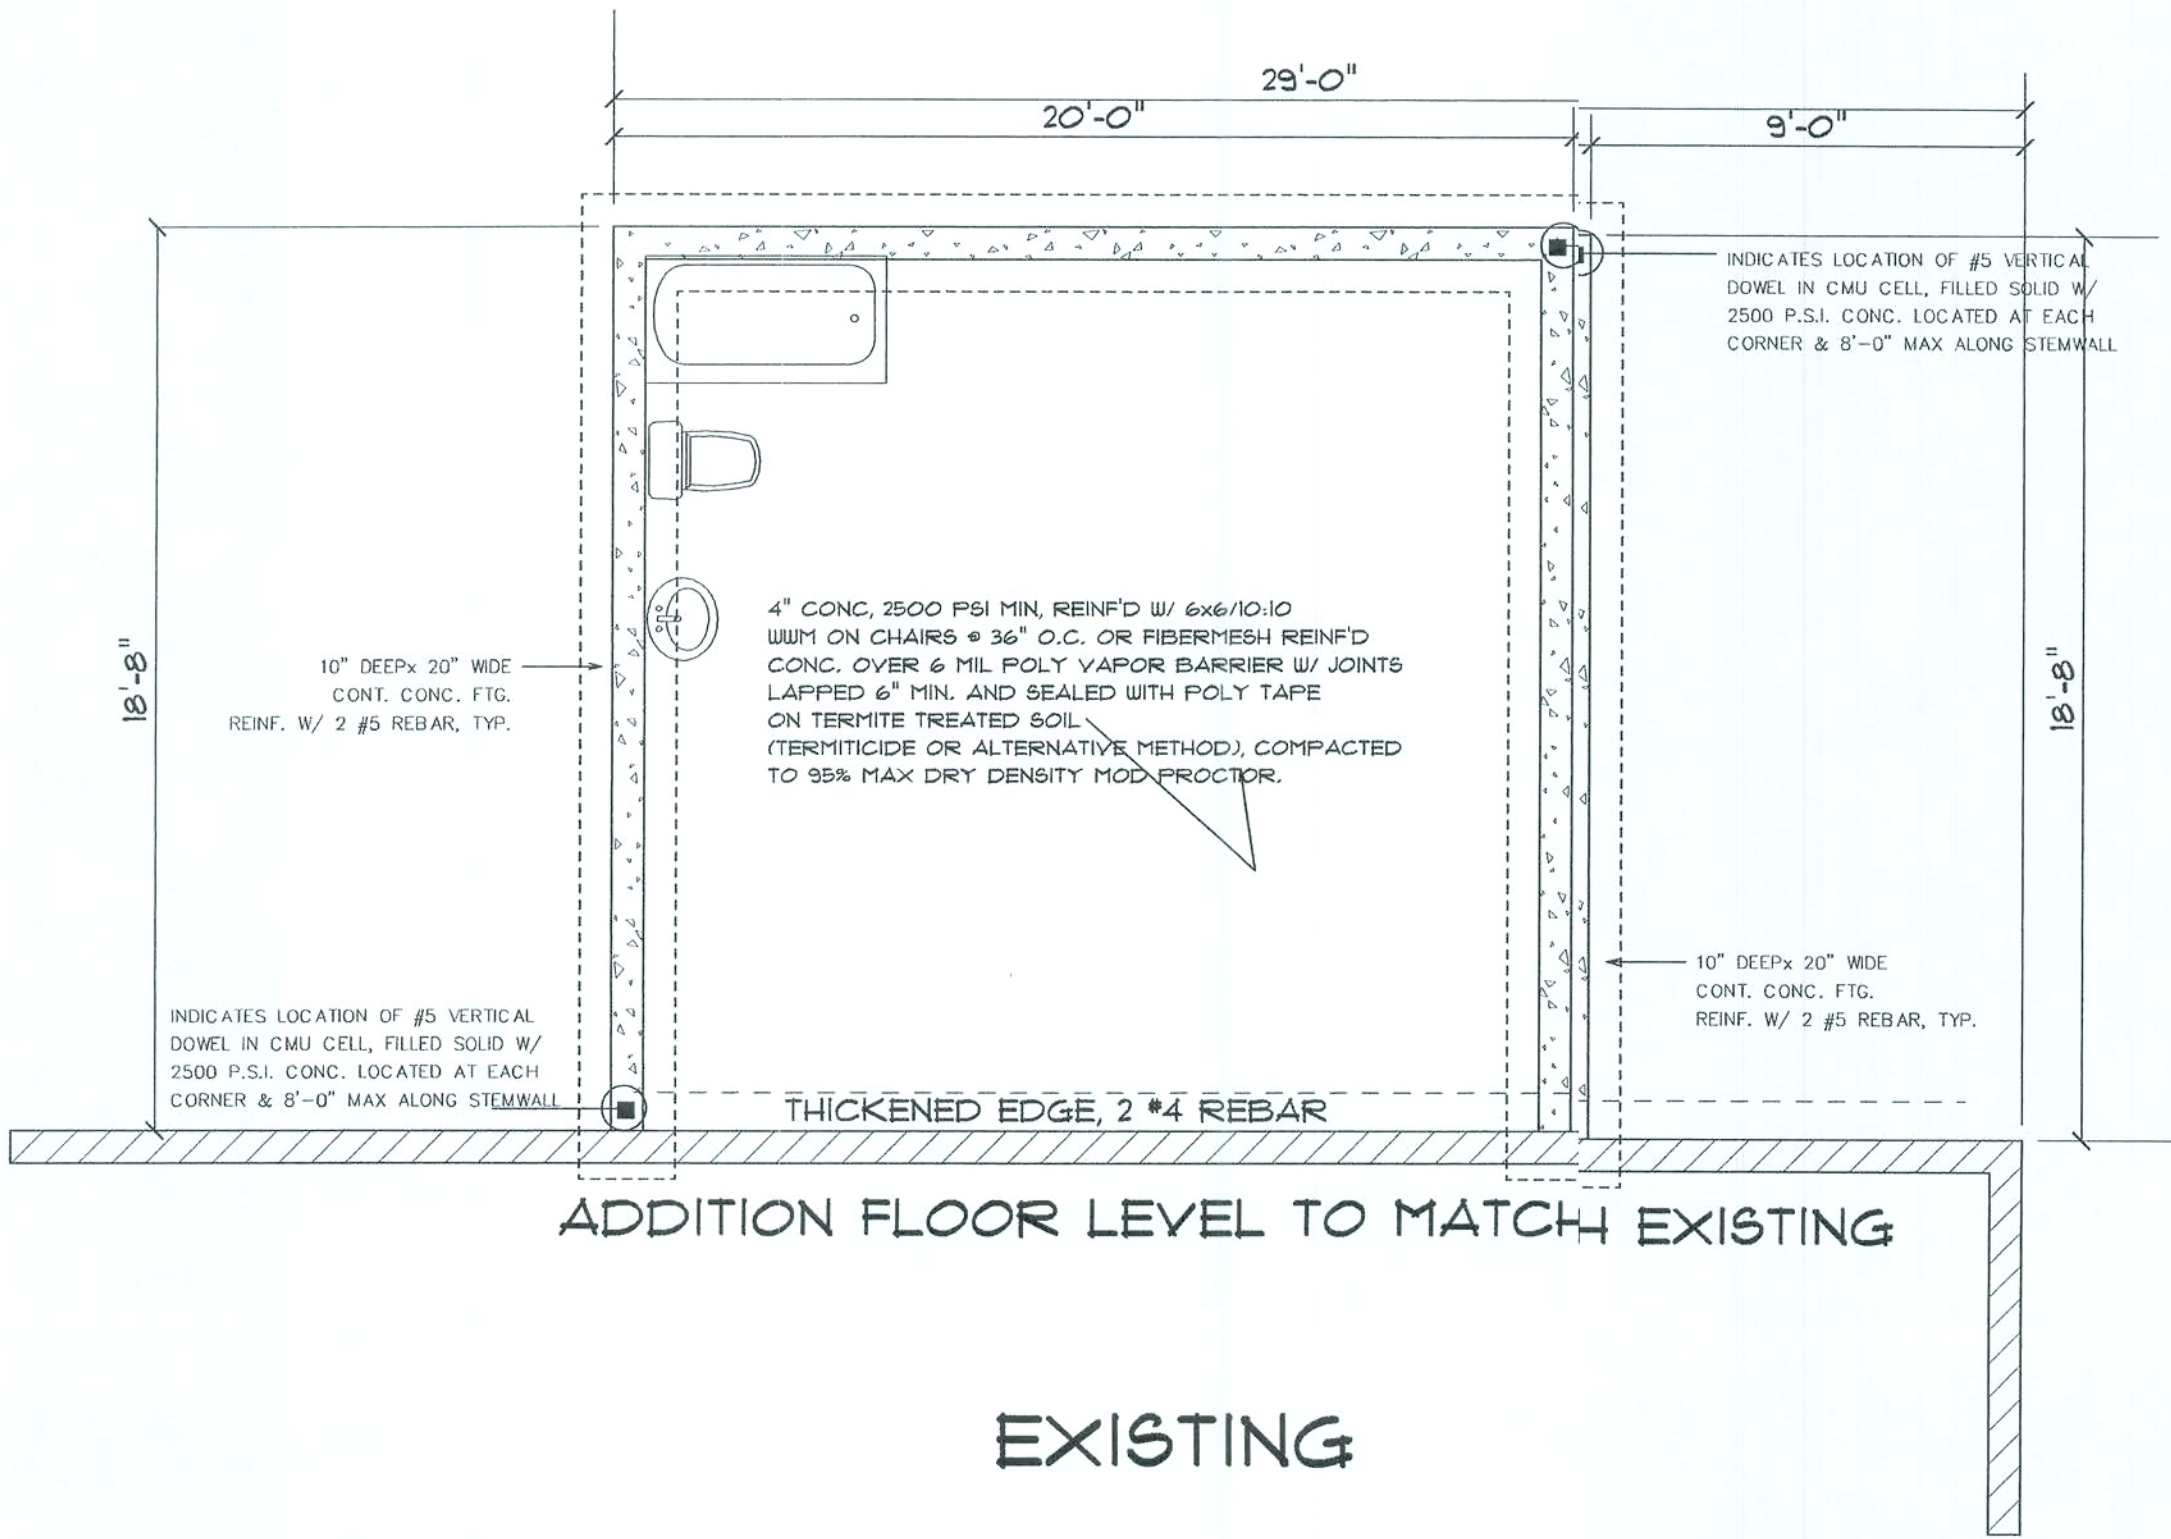

EXISTING

REVISIONS

NOTES

A CUSTOM HOME FOR
MR. AND MRS. MURTHY
MIKE TODD CONSTRUCTION
LAKE CITY FLA.


RESIDENTIAL DESIGN
MIKE TODD
129 NE COLBURN AVE
LAKE CITY FL
386 755 4381

JOB NUMBER

SHEET NUMBER

5' 1"


8' 0"

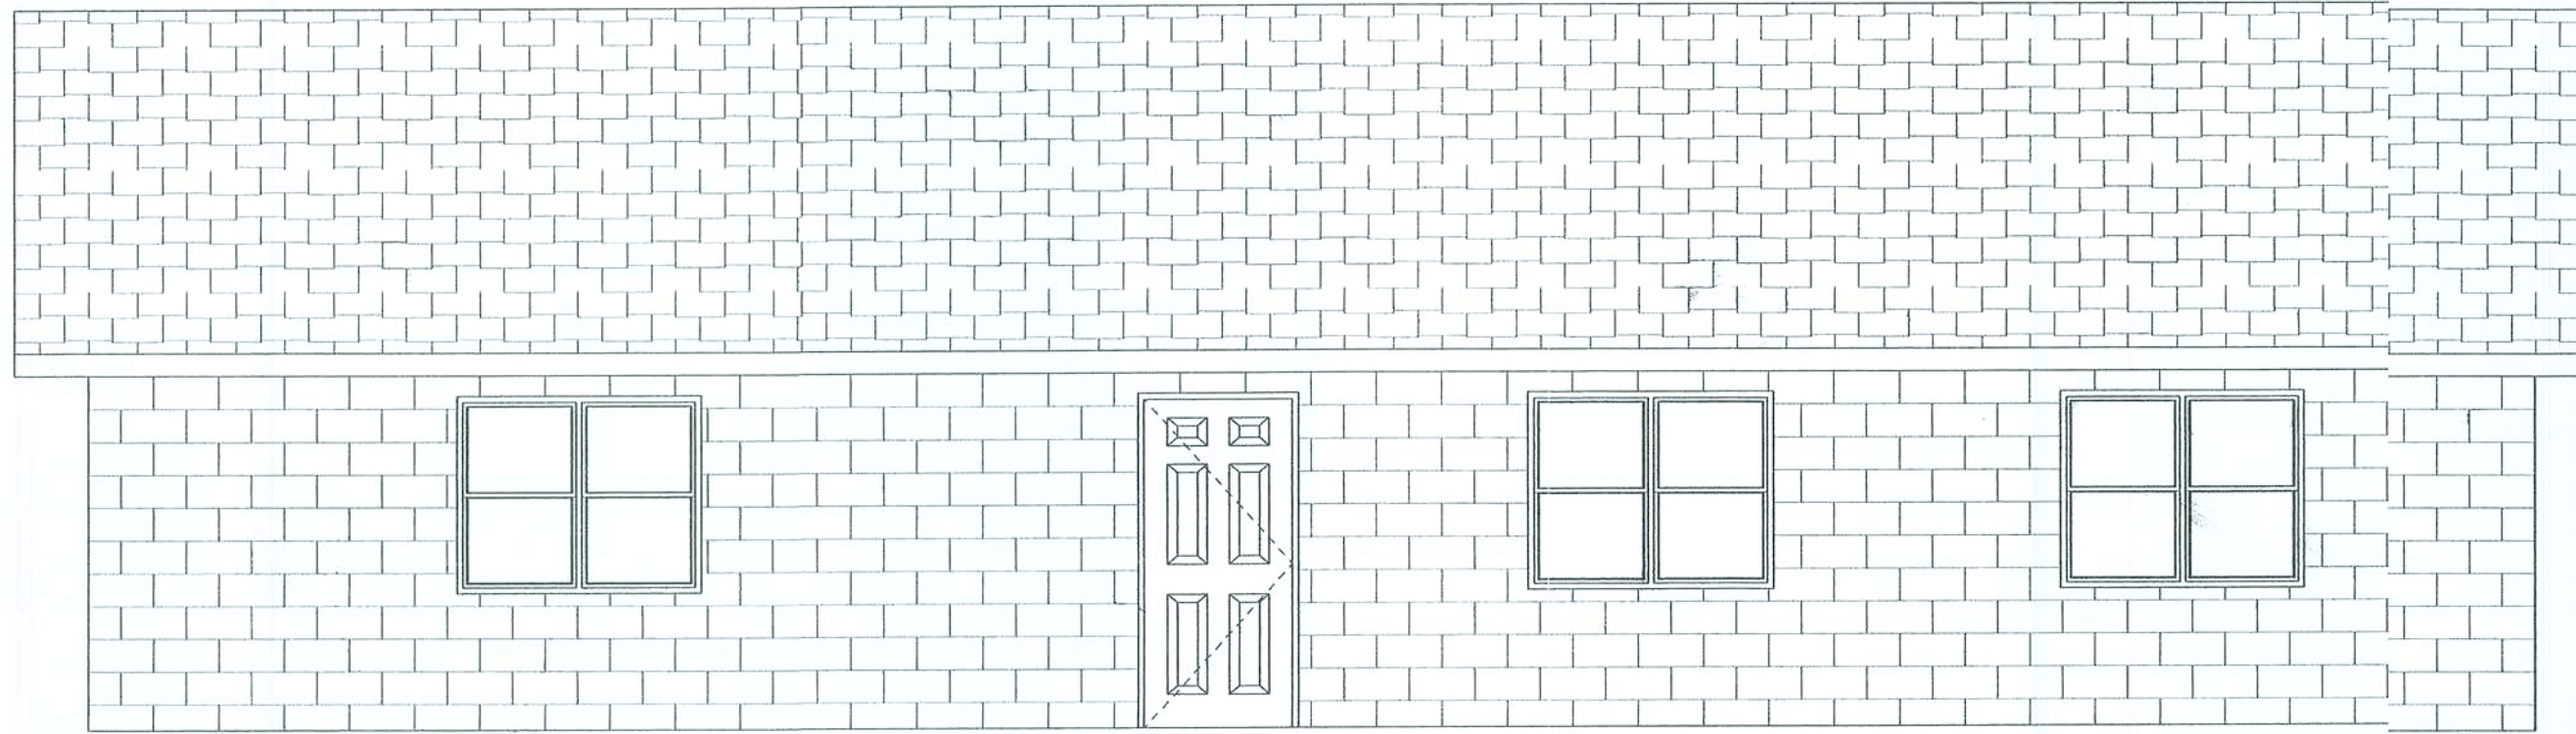


FRONT

5' 1"

8' 0"

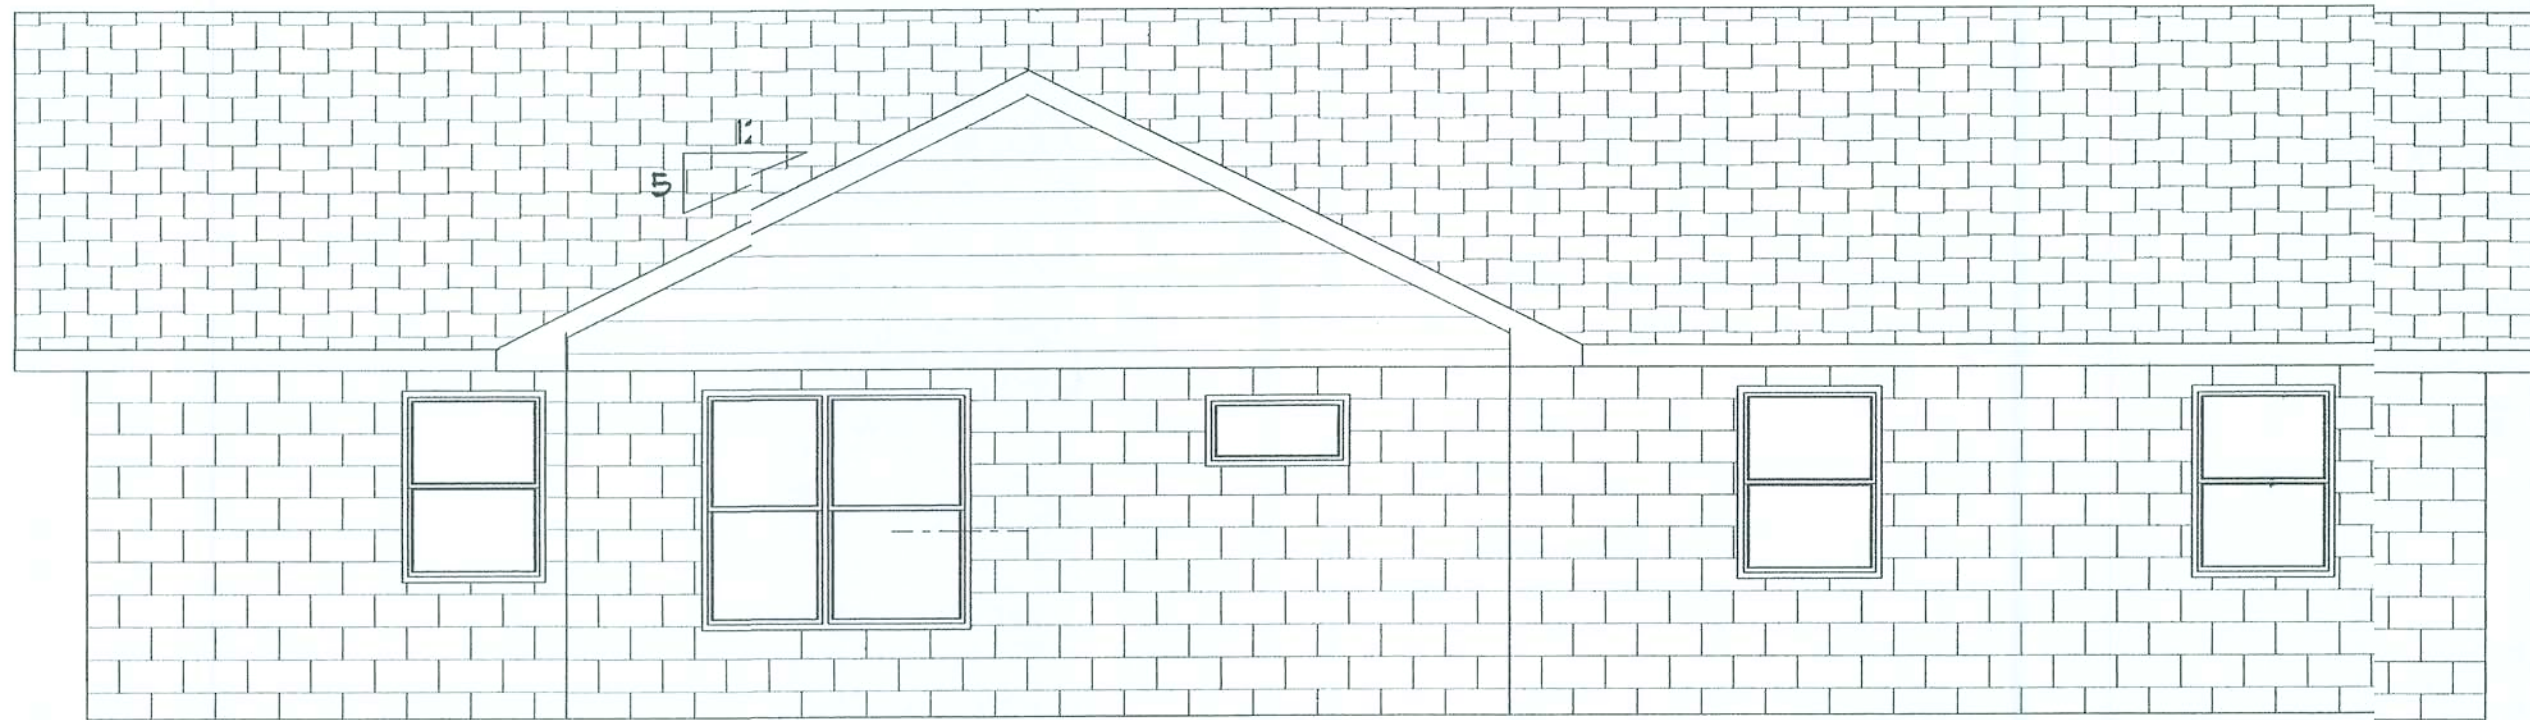

REAR

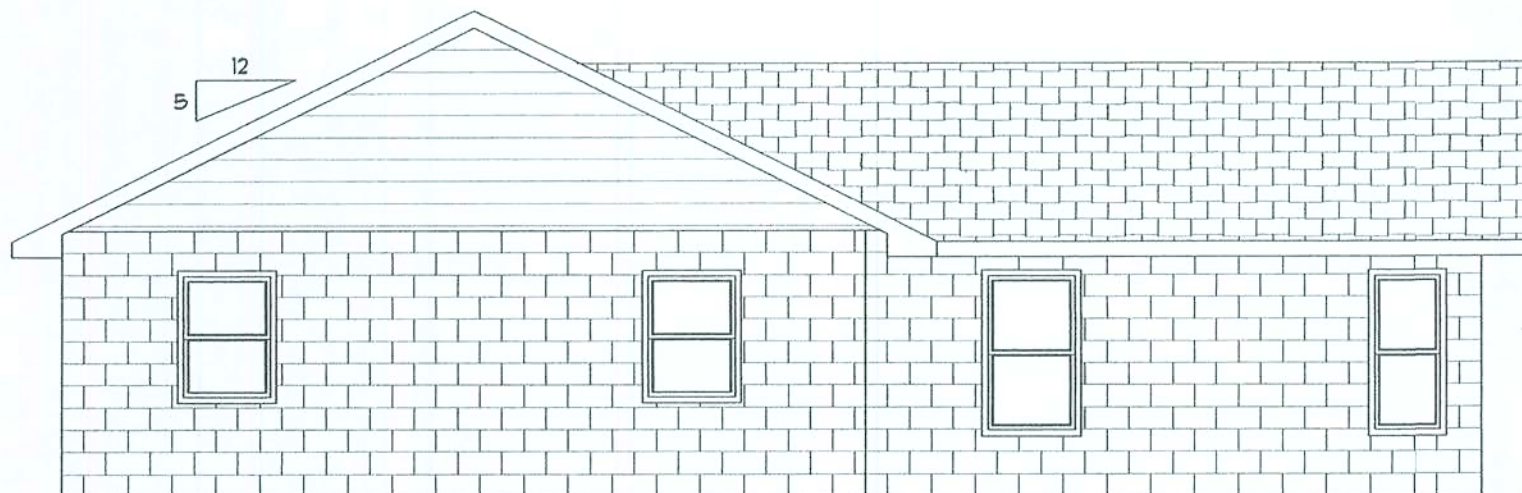

RIGHT

4' 2"

8' 0"

4' 2"

8' 0"



LEFT

REVISIONS

NOTES

A CUSTOM HOME FOR
MR. AND MRS. MURTHY
MIKE TODD CONSTRUCTION
LAKE CITY FLA.

RESIDENTIAL DESIGN
MIKE TODD
129 NE COLBURN AVE
LAKE CITY FL
386 755 4387

JOB NUMBER

SHEET NUMBER