



REVISIONS	


SOFTPLAN
ARCHITECTURAL DESIGN SOFTWARE

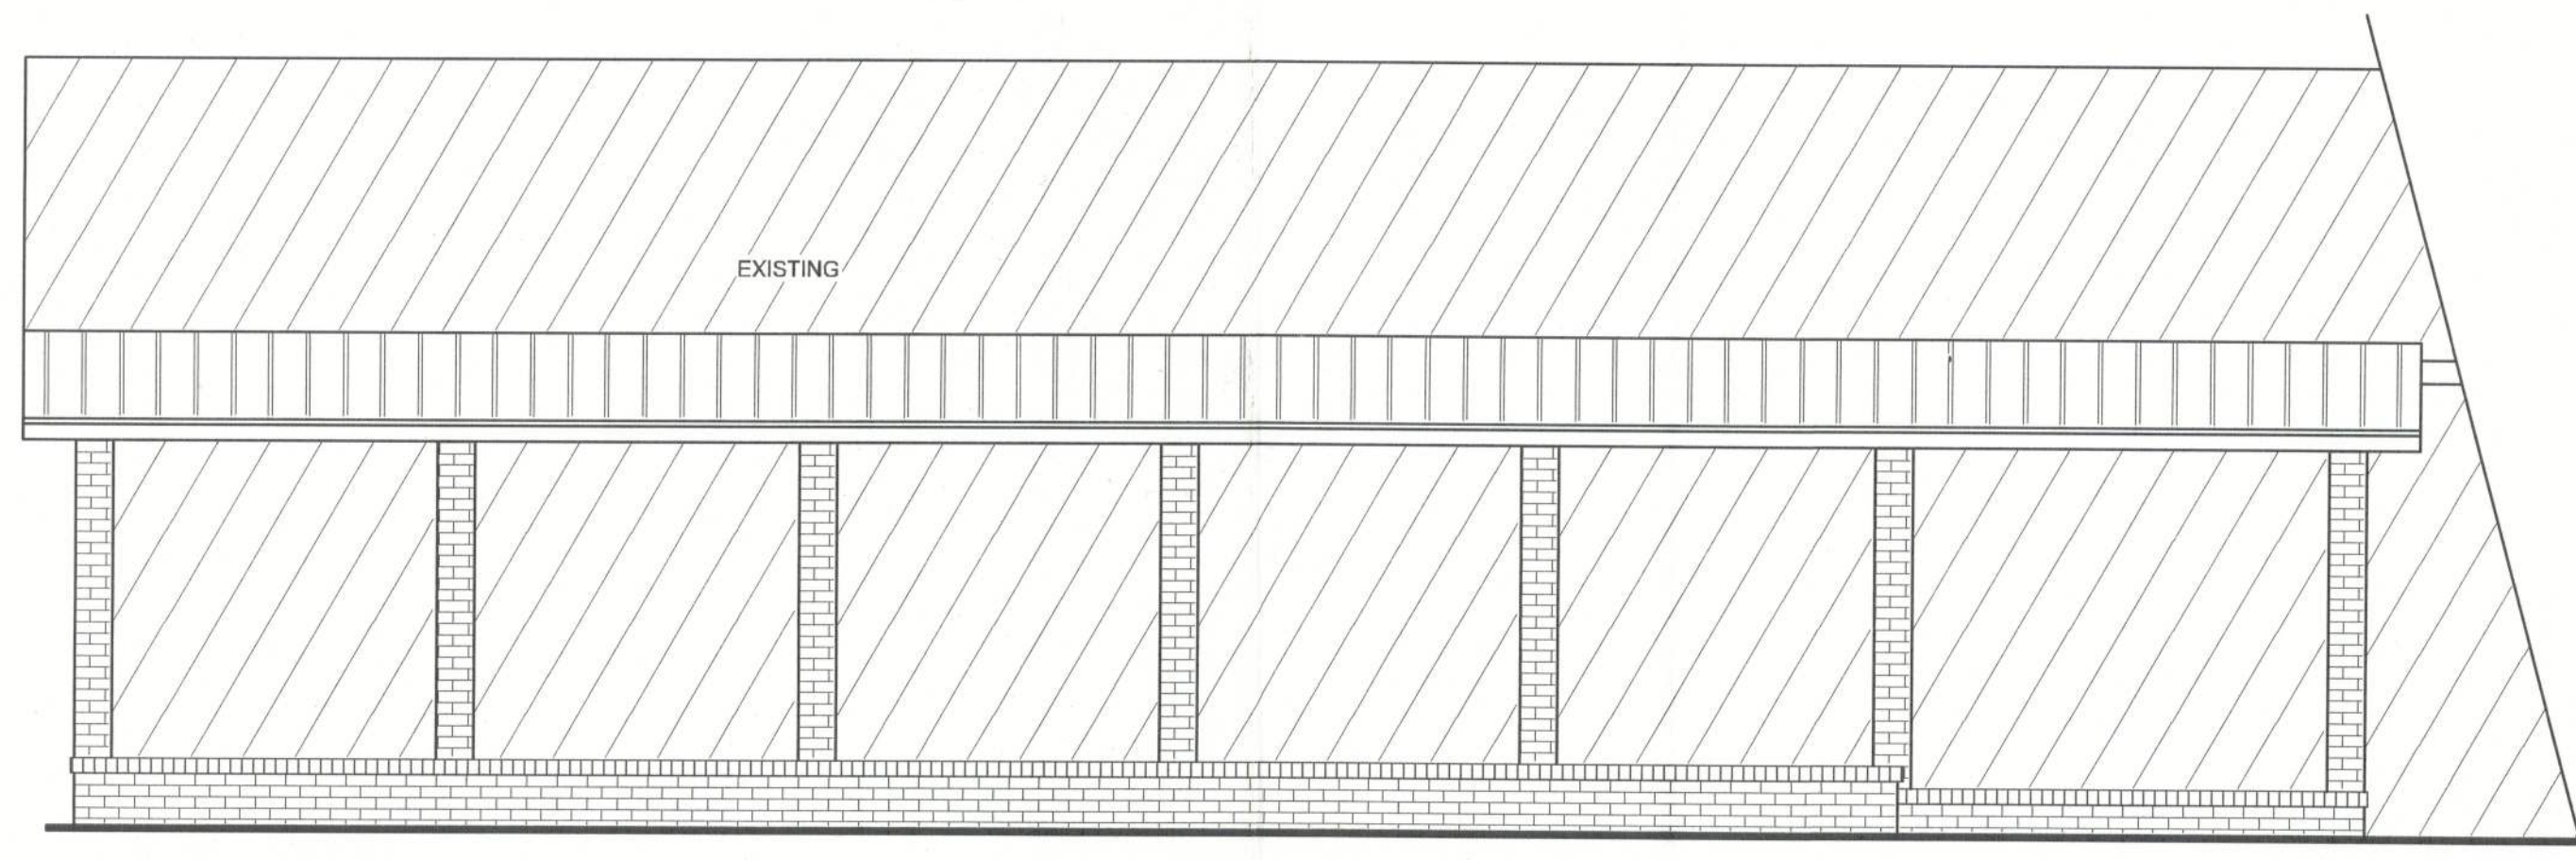


**REAR PORCH ADDITION
REAR ELEVATION**
SCALE: 1/4" = 1'-0"

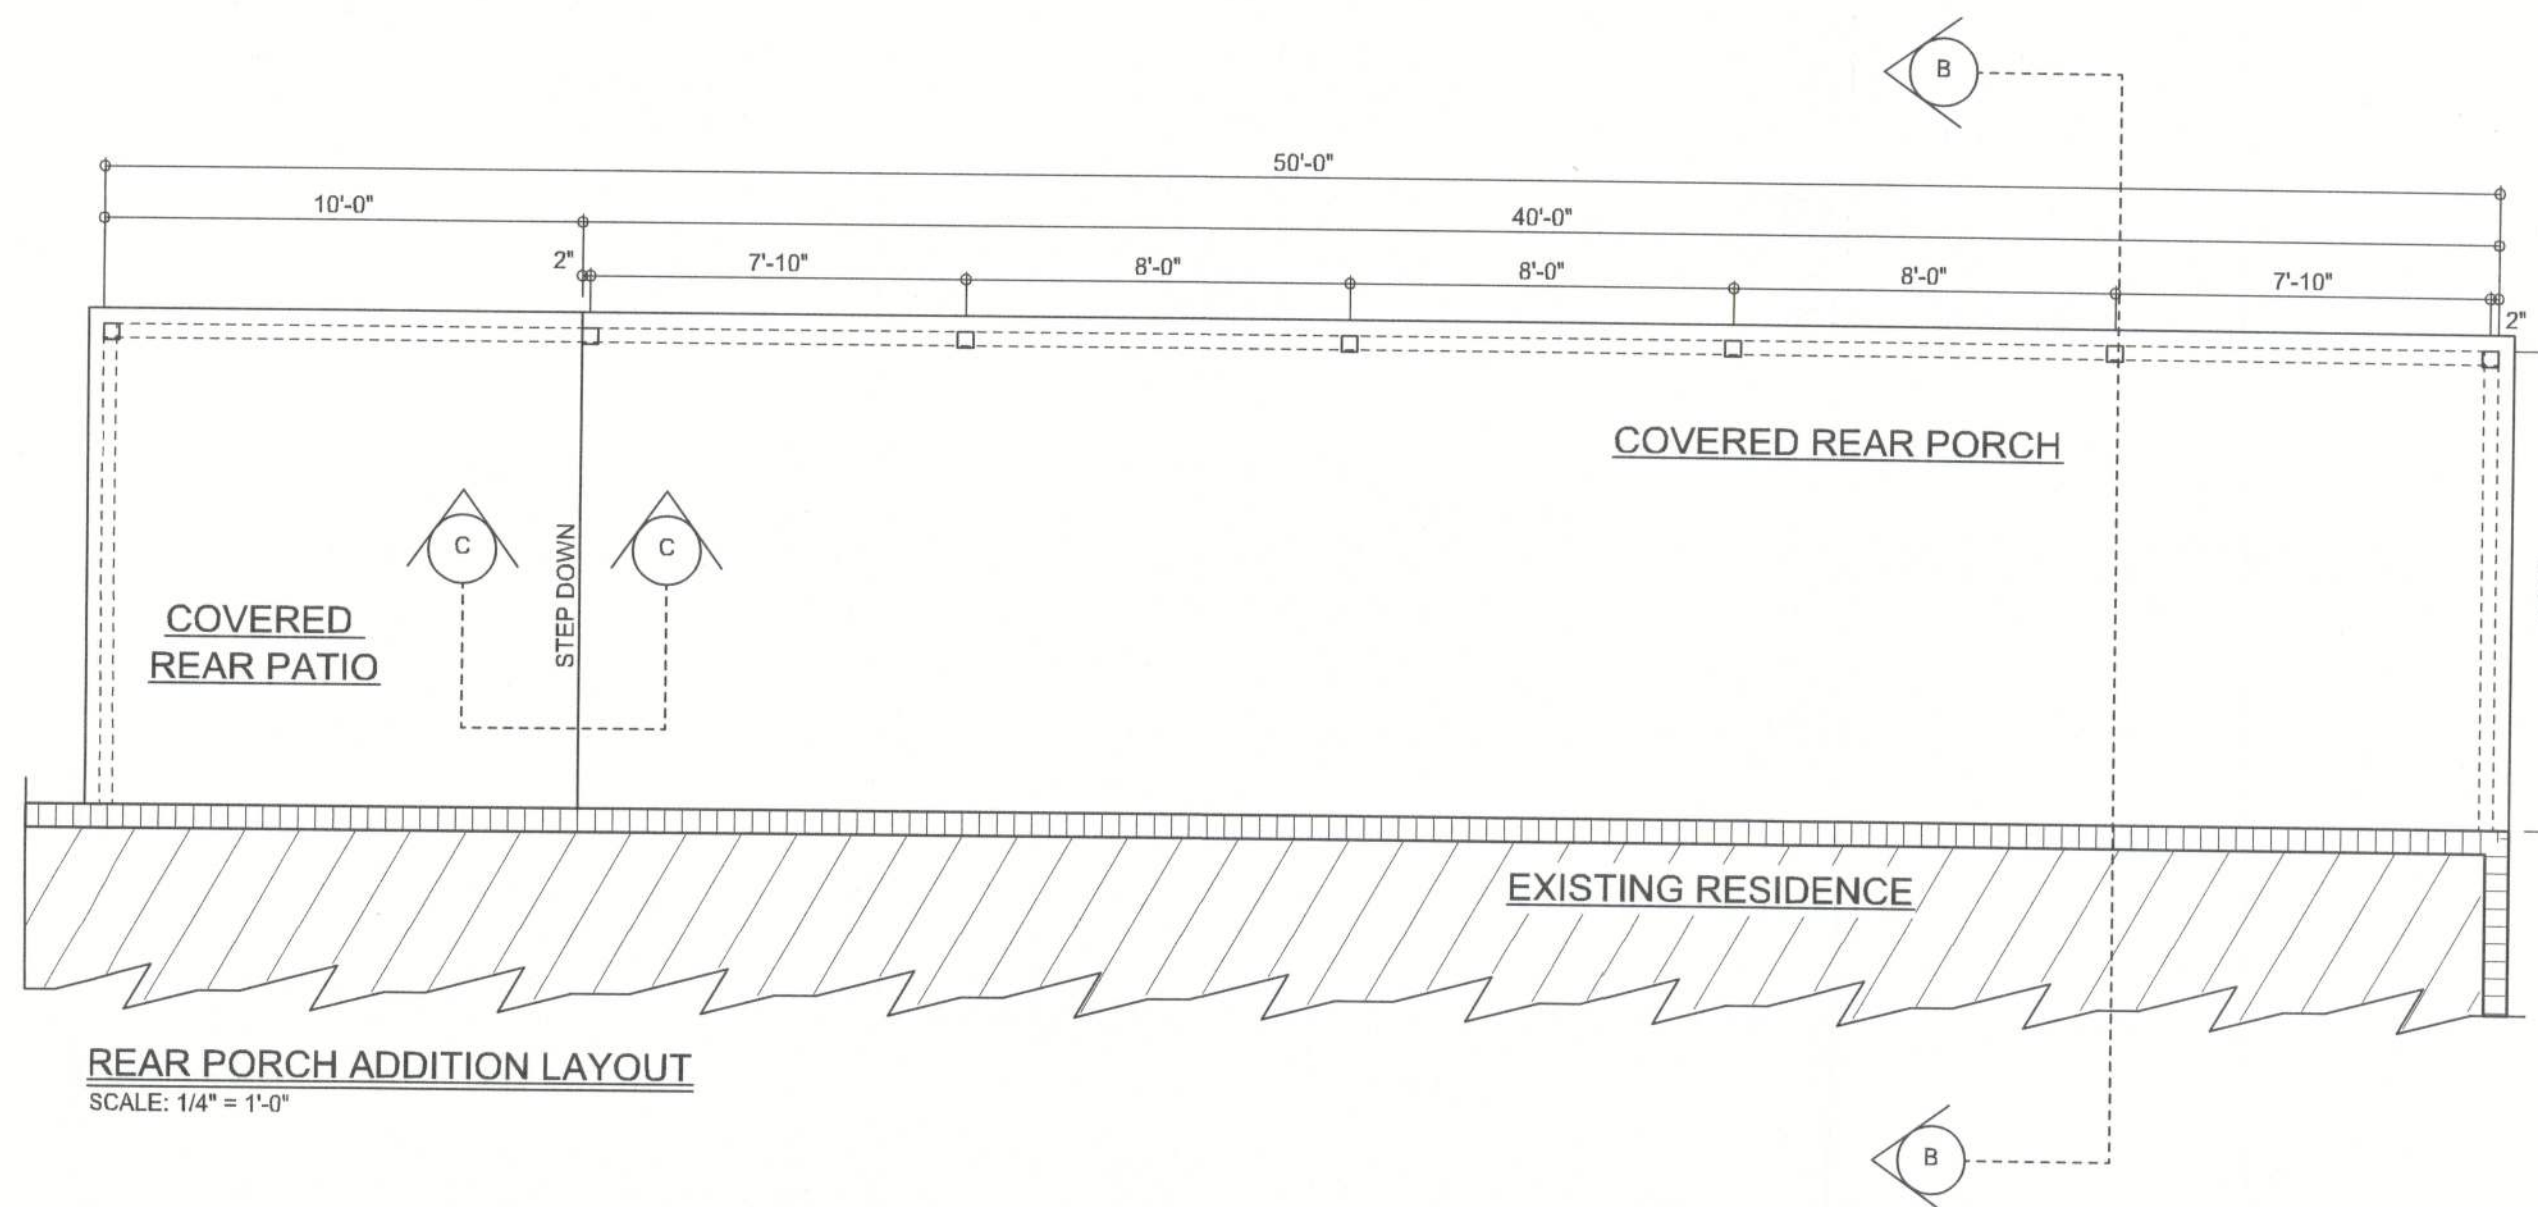

REAR PORCH ADDITION LAYOUT
SCALE: 1/4" = 1'-0"

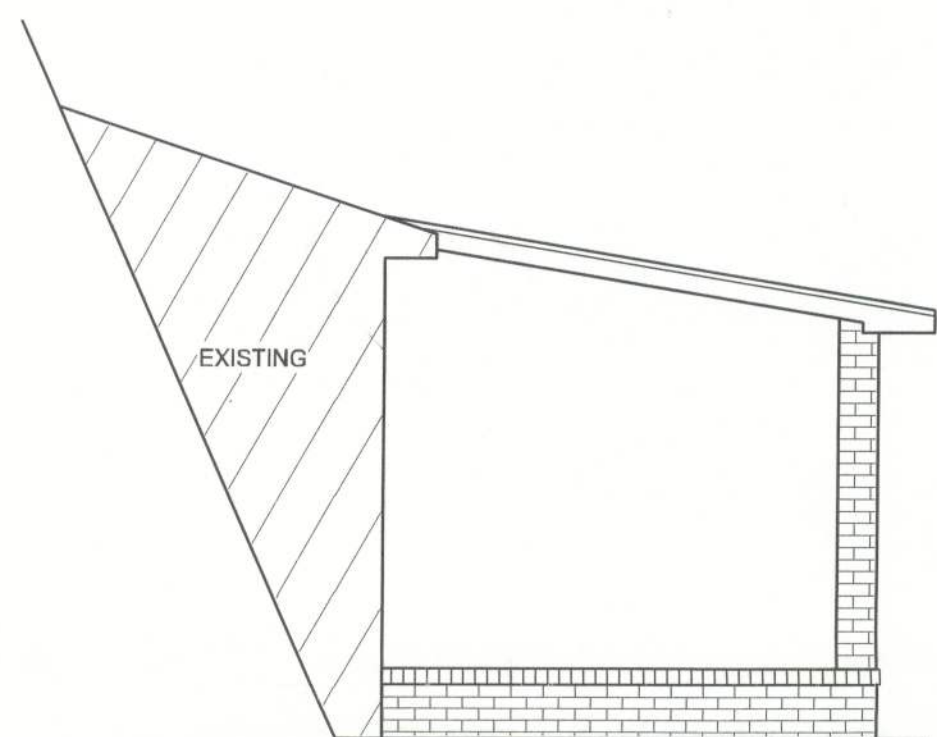


**REAR PORCH ADDITION
RIGHT ELEVATION**
SCALE: 1/4" = 1'-0"

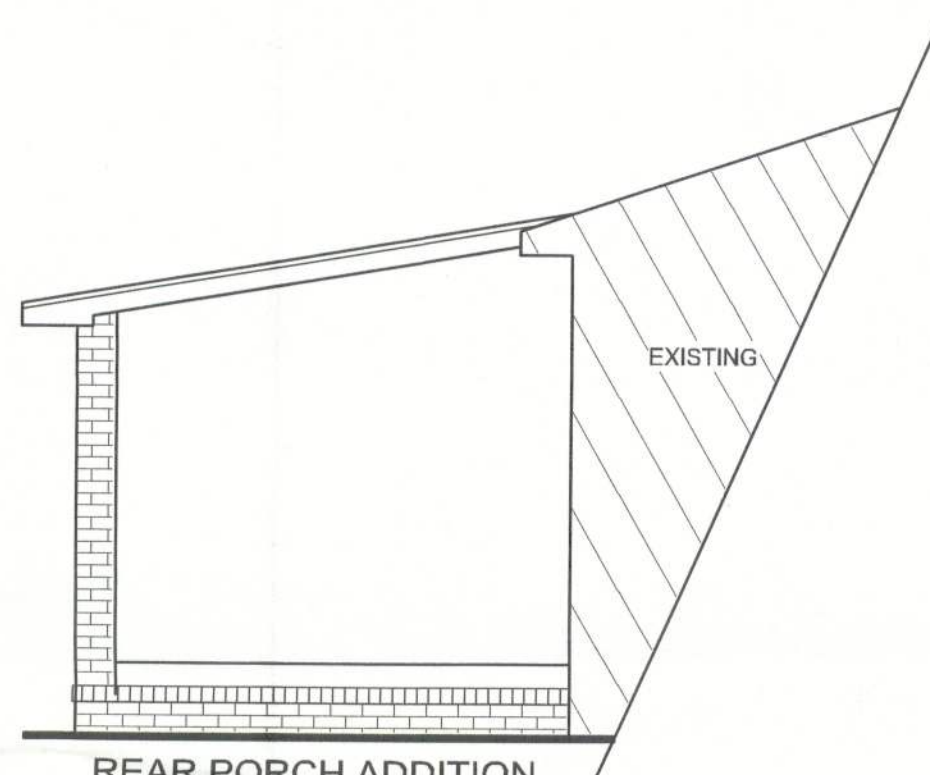


**REAR PORCH ADDITION
LEFT ELEVATION**
SCALE: 1/4" = 1'-0"

AREA SUMMARY


REAR PORCH AREA	500	S . F .
FRONT PORCH AREA	144	S . F .
TOTAL ADDITION AREA	644	S . F .

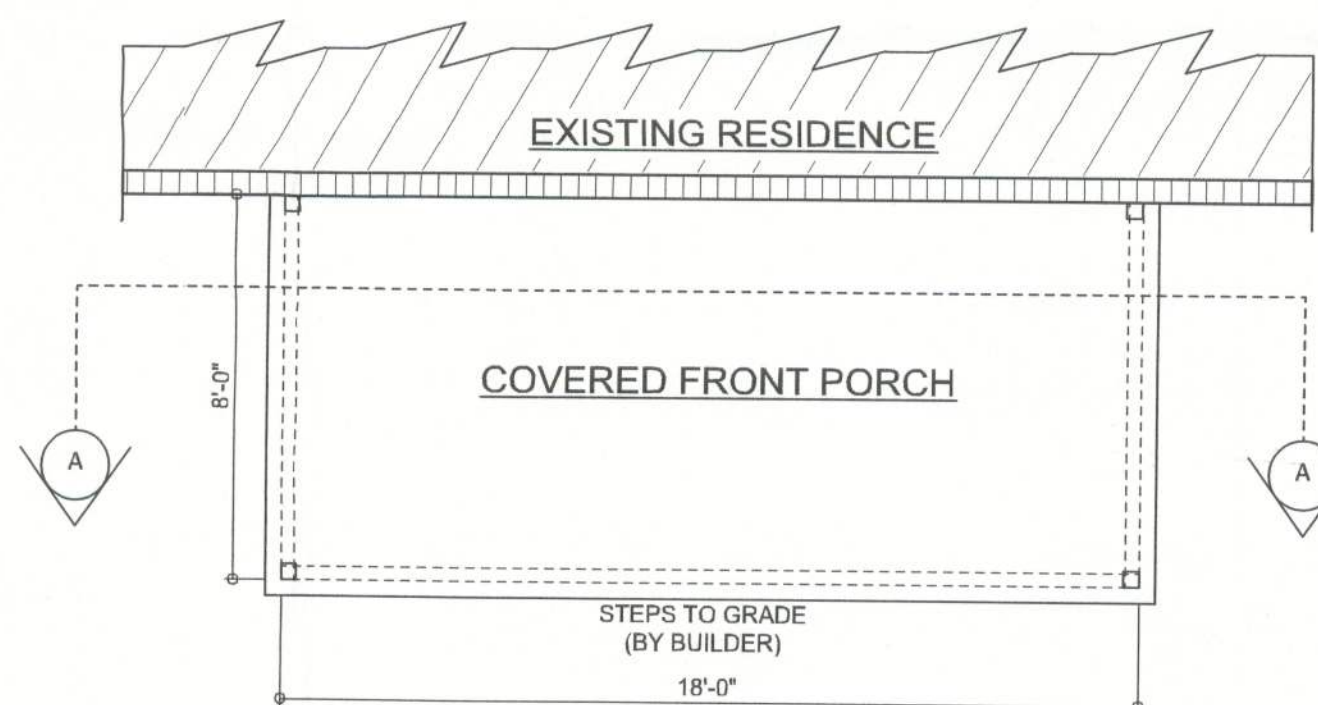


FRONT PORCH ADDITION LAYOUT
SCALE: 1/4" = 1'-0"

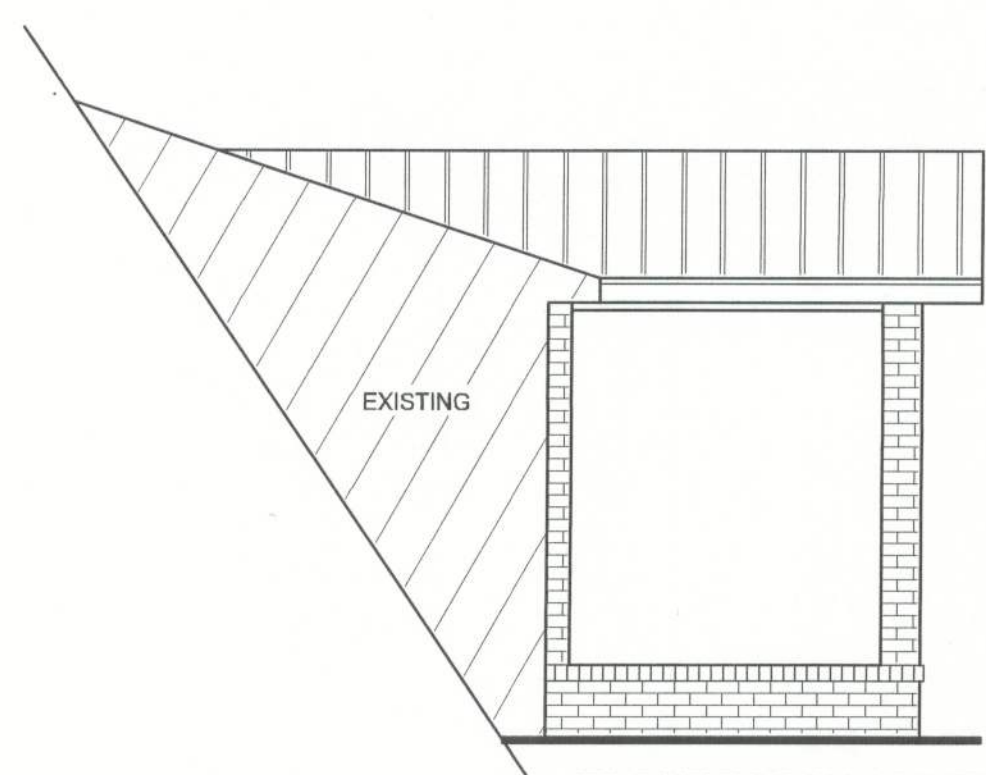

**FRONT PORCH ADDITION
LEFT ELEVATION**
SCALE: 1/4" = 1'-0"

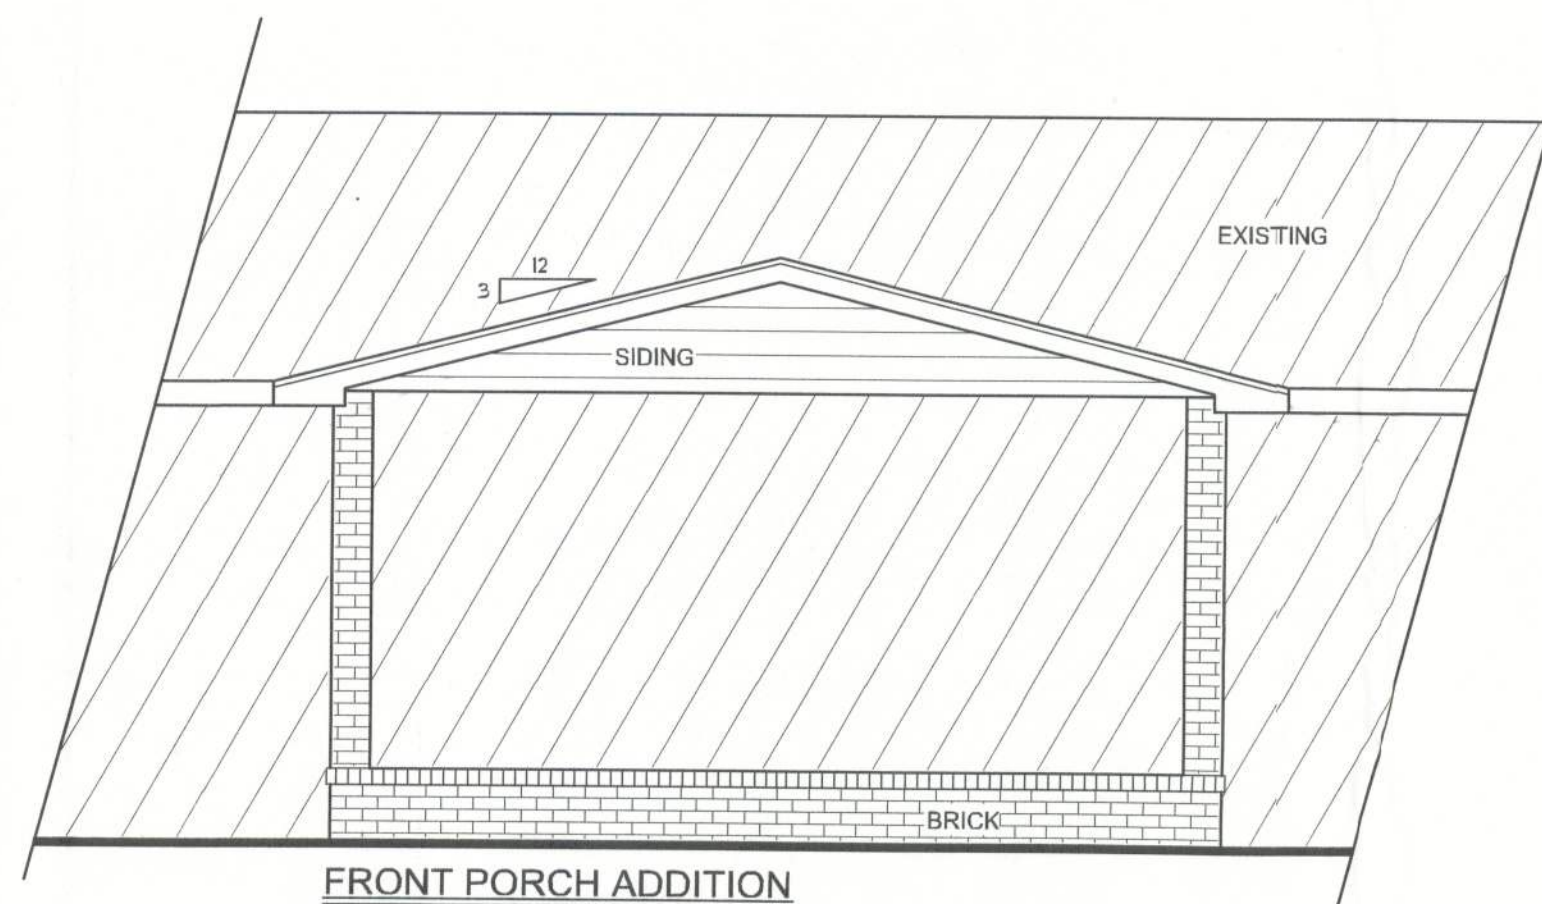

**FRONT PORCH ADDITION
FRONT ELEVATION**
SCALE: 1/4" = 1'-0"

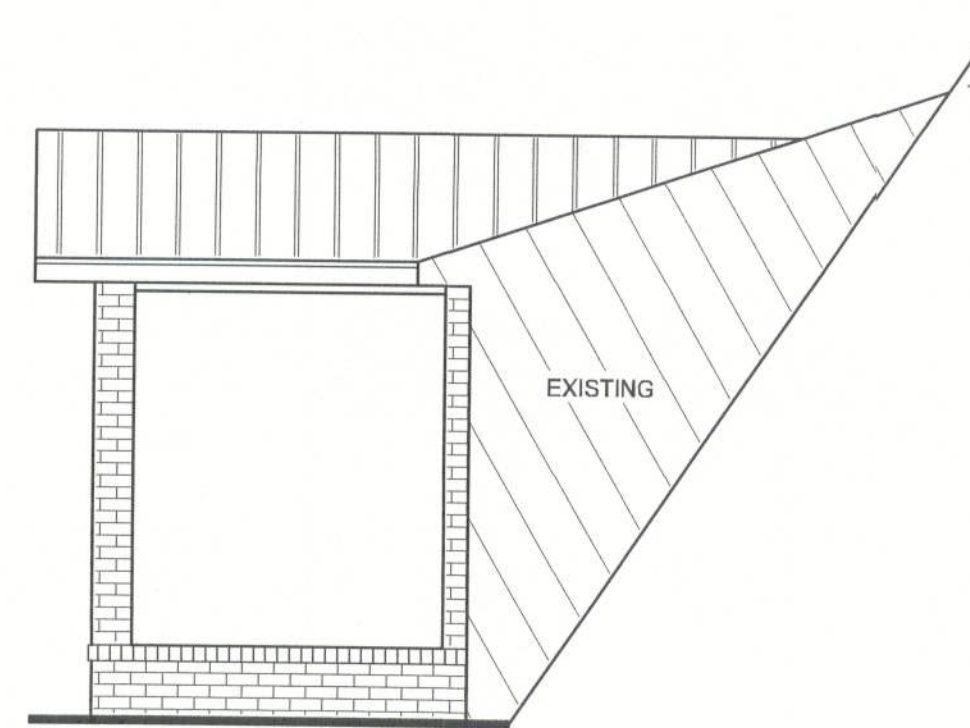

**FRONT PORCH ADDITION
RIGHT ELEVATION**
SCALE: 1/4" = 1'-0"

WINDLOAD ENGINEER: Mark Disoway,
P.E. No. 53915, PCB 868, Lake City, FL
32055, 385-754-5419

DIMENSIONS:
Stated dimensions supercede scaled
dimensions. Refer all questions to
Mark Disoway, P.E. for resolution.
Do not proceed without clarification.

COPYRIGHTS AND PROPERTY RIGHTS:
Mark Disoway, P.E. hereby expressly reserves
its common law copyright and property right in
these instruments of service. This document is
not to be reproduced, altered or copied in any
form or manner without first the express written
permission and consent of Mark Disoway.

CERTIFICATION: These plans and
"Windload Engineering" Sheet S-1, attached,
comply with Florida Building Code 2001,
Section 1609 wind loads, to the best of my
knowledge.

LIMITATION: This design is valid for one
building at specified location. In case of conflict,
structural requirements, scope of work, and
builder responsibilities on sheet S-1 control.

MARK DISOWAY
P.E. 53915

Mark Disoway
02SEP05
SEAL

**TROUT RIVER
BUILDERS**
**BARBARA JERNIAN
ADDITION**

ADDRESS:
9603 SW CR 240
Lake City, FL 32024

Mark Disoway P.E.
P.O. Box 868
Lake City, Florida 32025
Phone: (386) 754 - 5419
Fax: (386) 269 - 4871
windloadengineer@bellsouth.net

PRINTED DATE:
September 02, 2005

DRAWN BY:
Evan Beamsley

CHECKED BY:

DESIGNED BY:
Evan Beamsley

FINALS DATE:
02 / SEP / 05

JOB NUMBER:
508171

DRAWING NUMBER

A1
OF 2 SHEETS