




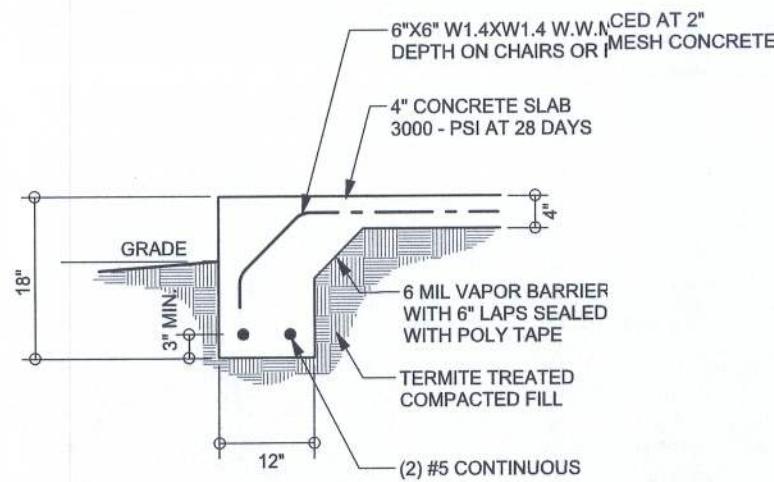


F1
S-2 MONOLITHIC FOOTING
SCALE: 1/2" = 1'-0"

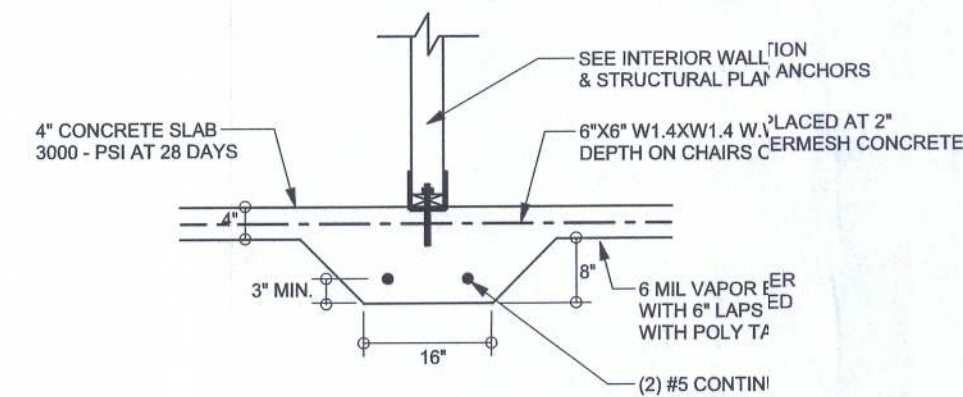


F2
S-2 INTERIOR BEARING FOOTING
SCALE: 1/2" = 1'-0"

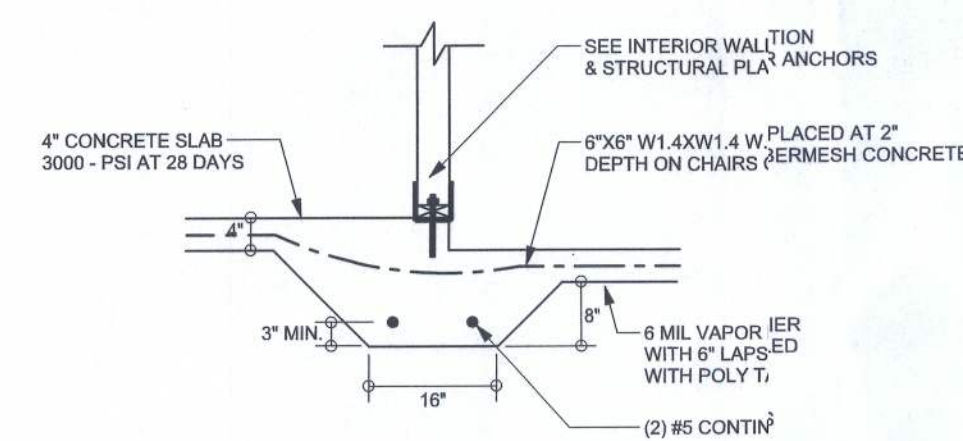


F3
S-2 INTERIOR BEARING STEP FOOTING
SCALE: 1/2" = 1'-0"

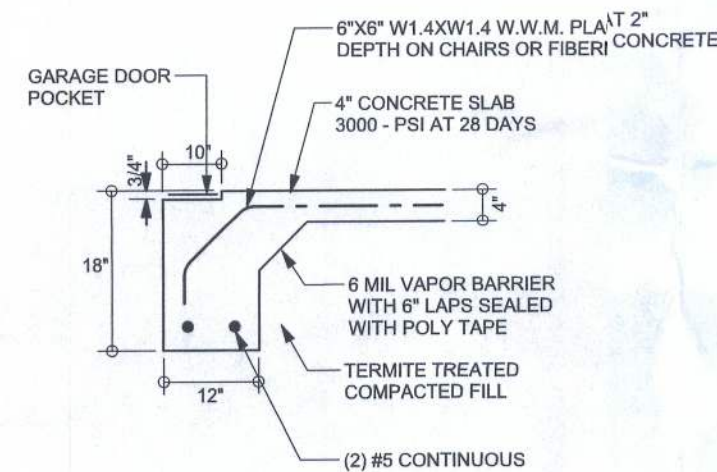


F4
S-2 GARAGE DOOR FOOTING
SCALE: 1/2" = 1'-0"

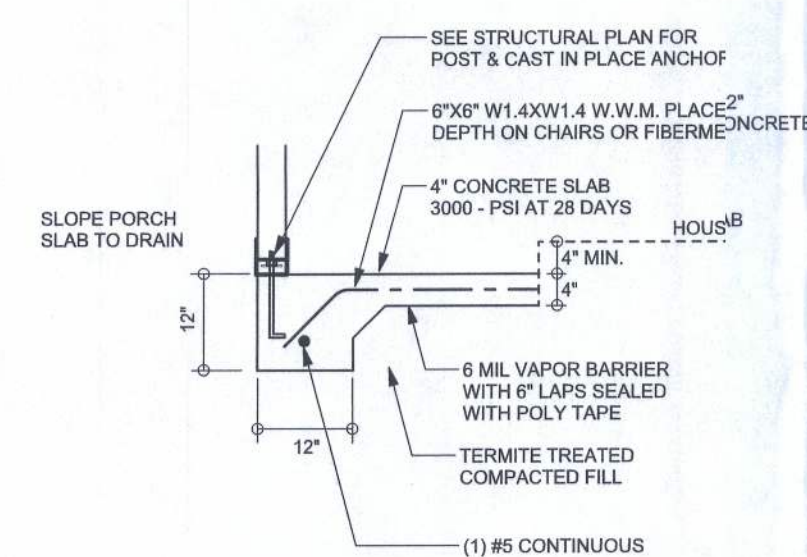

F5
S-2 PORCH FOOTING
SCALE: 1/2" = 1'-0"

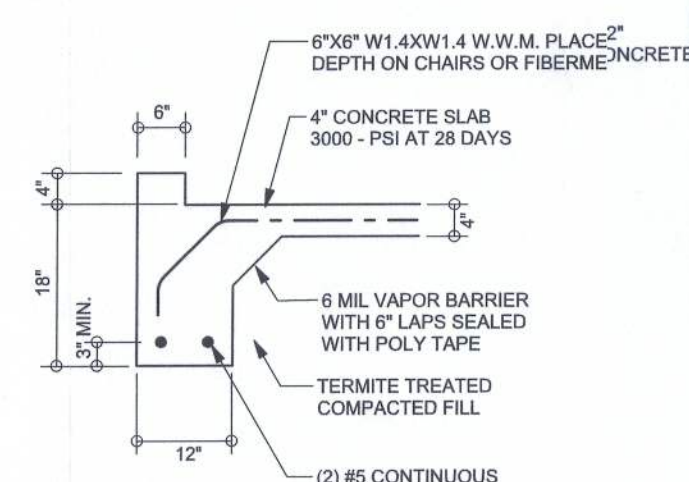

F8
S-2 GARAGE CURB FOOTING
SCALE: 1/2" = 1'-0"

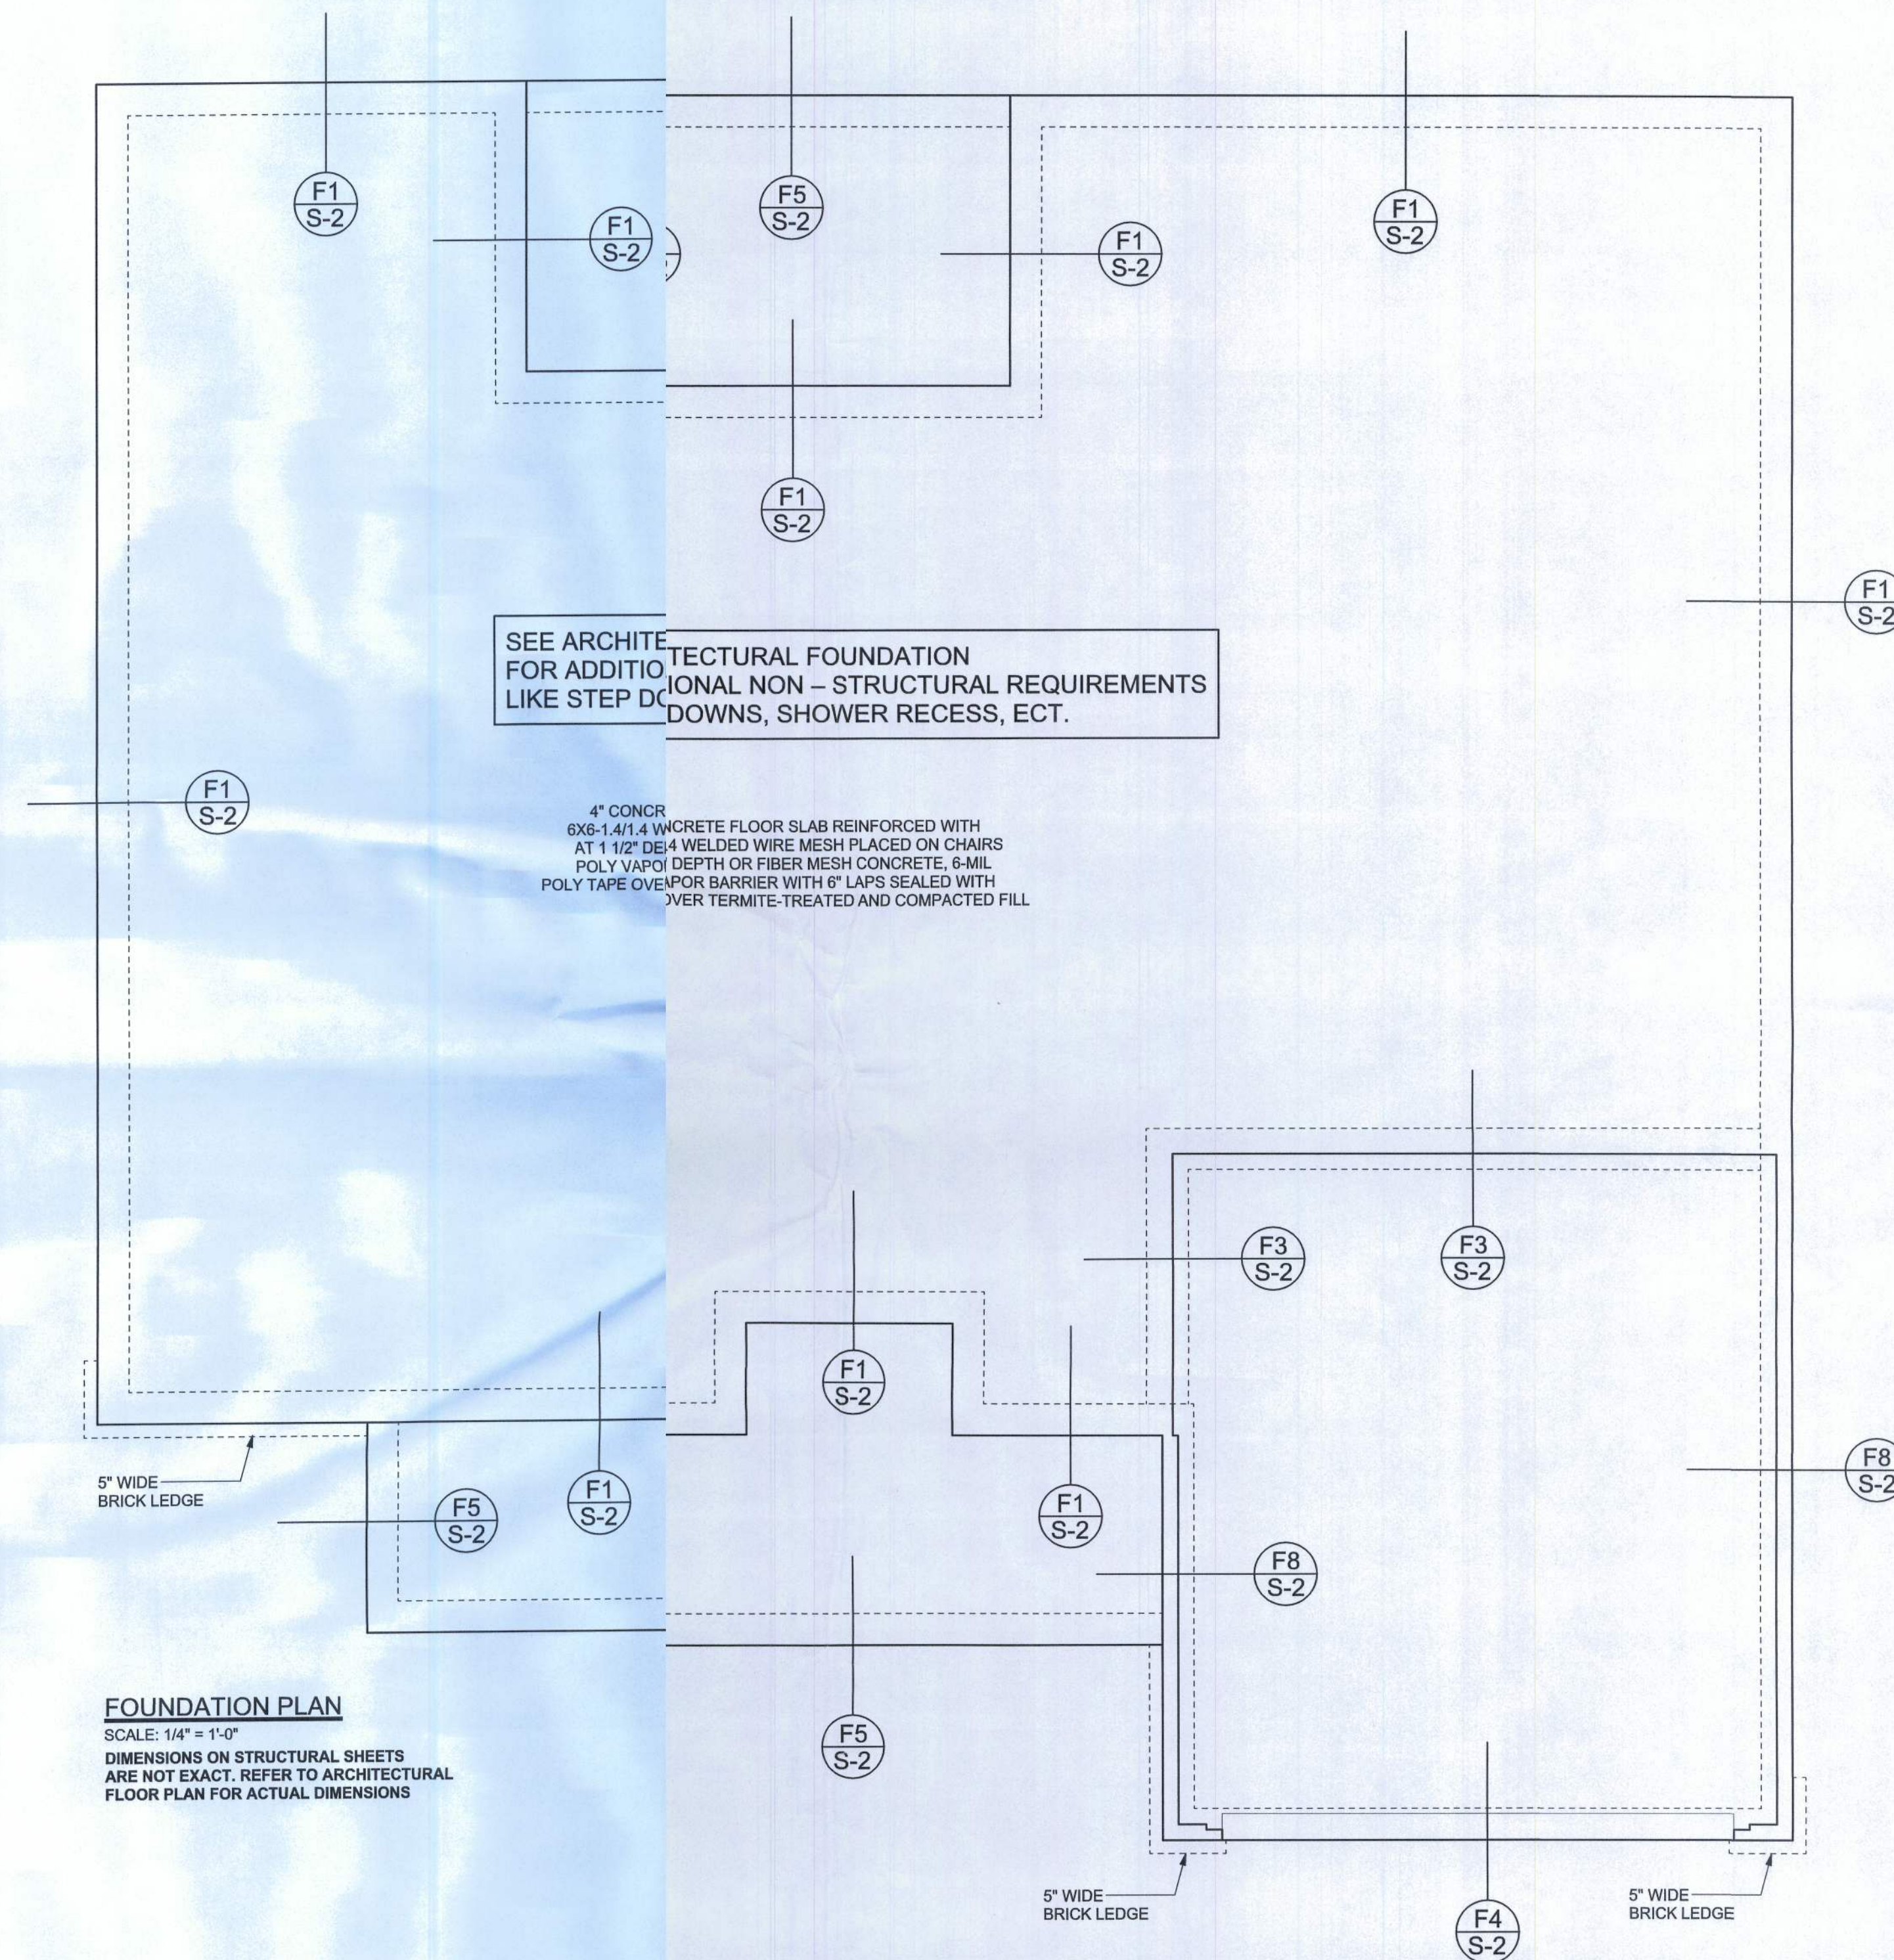

FOUNDATION PLAN
SCALE: 1/4" = 1'-0"
DIMENSIONS ON STRUCTURAL SHEETS
ARE NOT EXACT. REFER TO ARCHITECTURAL
FLOOR PLAN FOR ACTUAL DIMENSIONS

REVISIONS

SCOTTPLAN
ARCHITECTURAL DESIGN SOFTWARE


WINDLOAD ENGINEER:
Mark Discosway, P.E.
No. 53915, PCB868, Lake City, FL 32056,
386-754-5419

DIMENSIONS:
Stated dimensions supersede scaled
dimensions. Refer all questions to
Mark Discosway, P.E. for resolution.
Do not proceed without clarification.

COPYRIGHTS AND PROPERTY RIGHTS:
Mark Discosway, P.E. hereby expressly
reserves his common law copyrights and
property rights in these instruments of service.
This document (not to be reproduced, altered
or copied in any form or manner without first
the express written permission and consent
of Mark Discosway, P.E.)

CERTIFICATION: I hereby certify that I have
examined this plan, and that the applicable
portions of the plan, relating to
wind engineering comply with section
R301.2.1, Florida Building Code
Residential 2007
to the best of my knowledge.

LIMITATION: This design is valid for one
building, at one location.

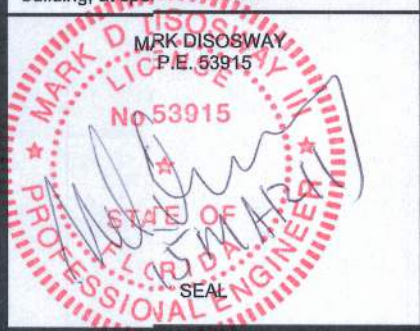

Bran Zeher
Construction

Th: Jasmine

ADDRESS:
The Preserve at Laurel Lake S/D
Columbia County, FL

Mark Discosway P.E.
P.O. Box 868
Lake City, Florida 32056
Phone: 386) 754 - 5419
Fax: (386) 269 - 4871

PRINTED DATE:
March 15, 2011

DRAWN BY: STRUCTURAL BY:
David Discosway

FINALS DATE:
15Mar11

JOE NUMBER:
103003a

DRAWING NUMBER

S-2

3 SHEETS