



VENTILATION REQUIREMENTS


Total Attic Square Footage	Recommended Length of Cobra Rigid Vent II (Feet)	Minimum Intake Ventilation (Net Free Area in Sq. In.)
1600	21	384
1900	25	456
2200	29	528
2500	33	600
2800	41	744
3100	41	820
3400	45	816

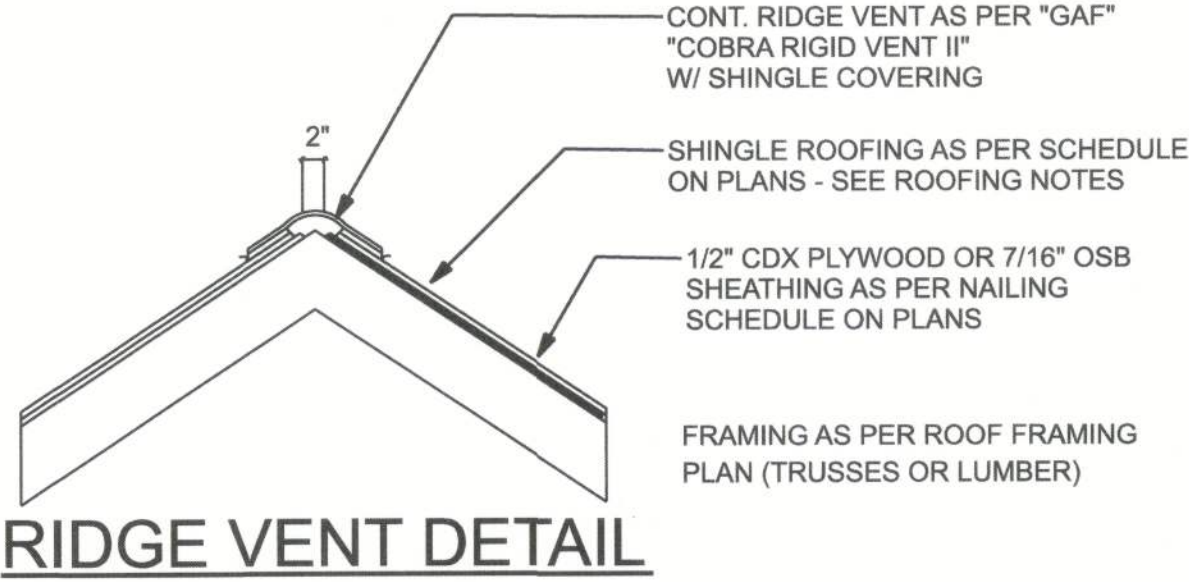


FRONT ELEVATION
SCALE: 1/4" = 1'-0"

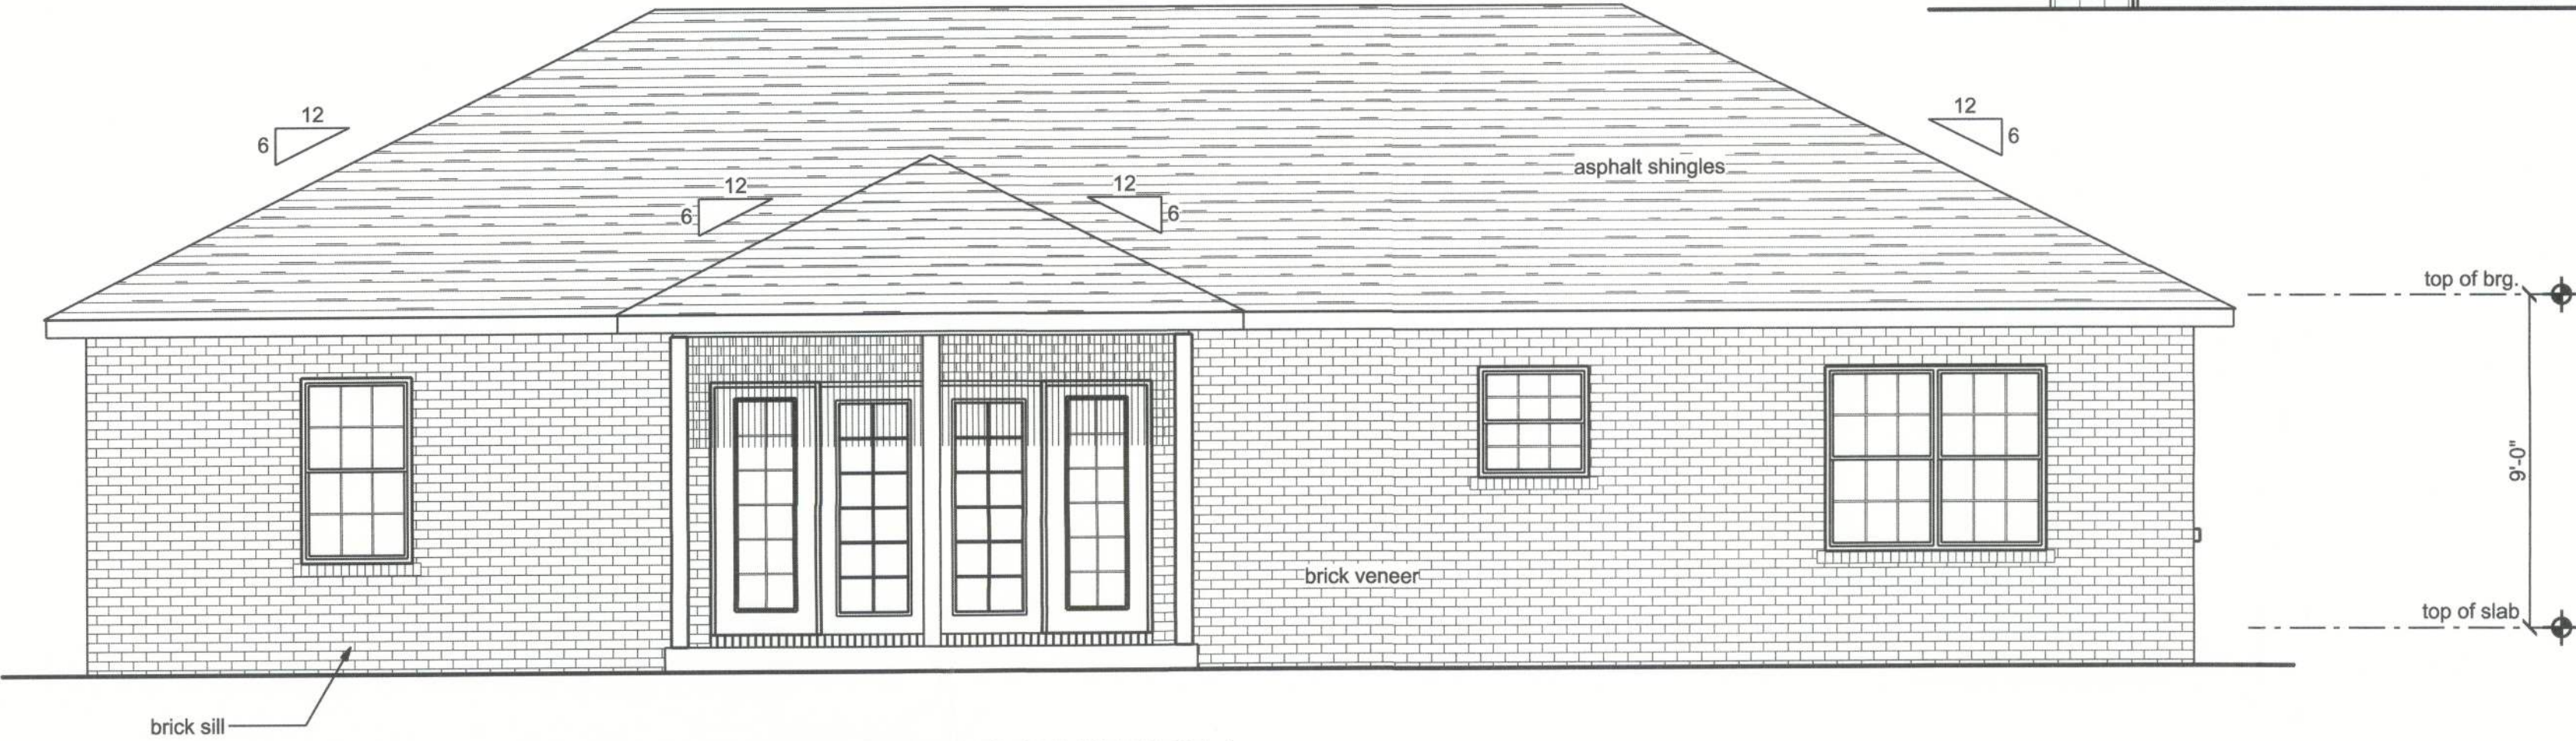


REAR ELEVATION
SCALE: 1/4" = 1'-0"

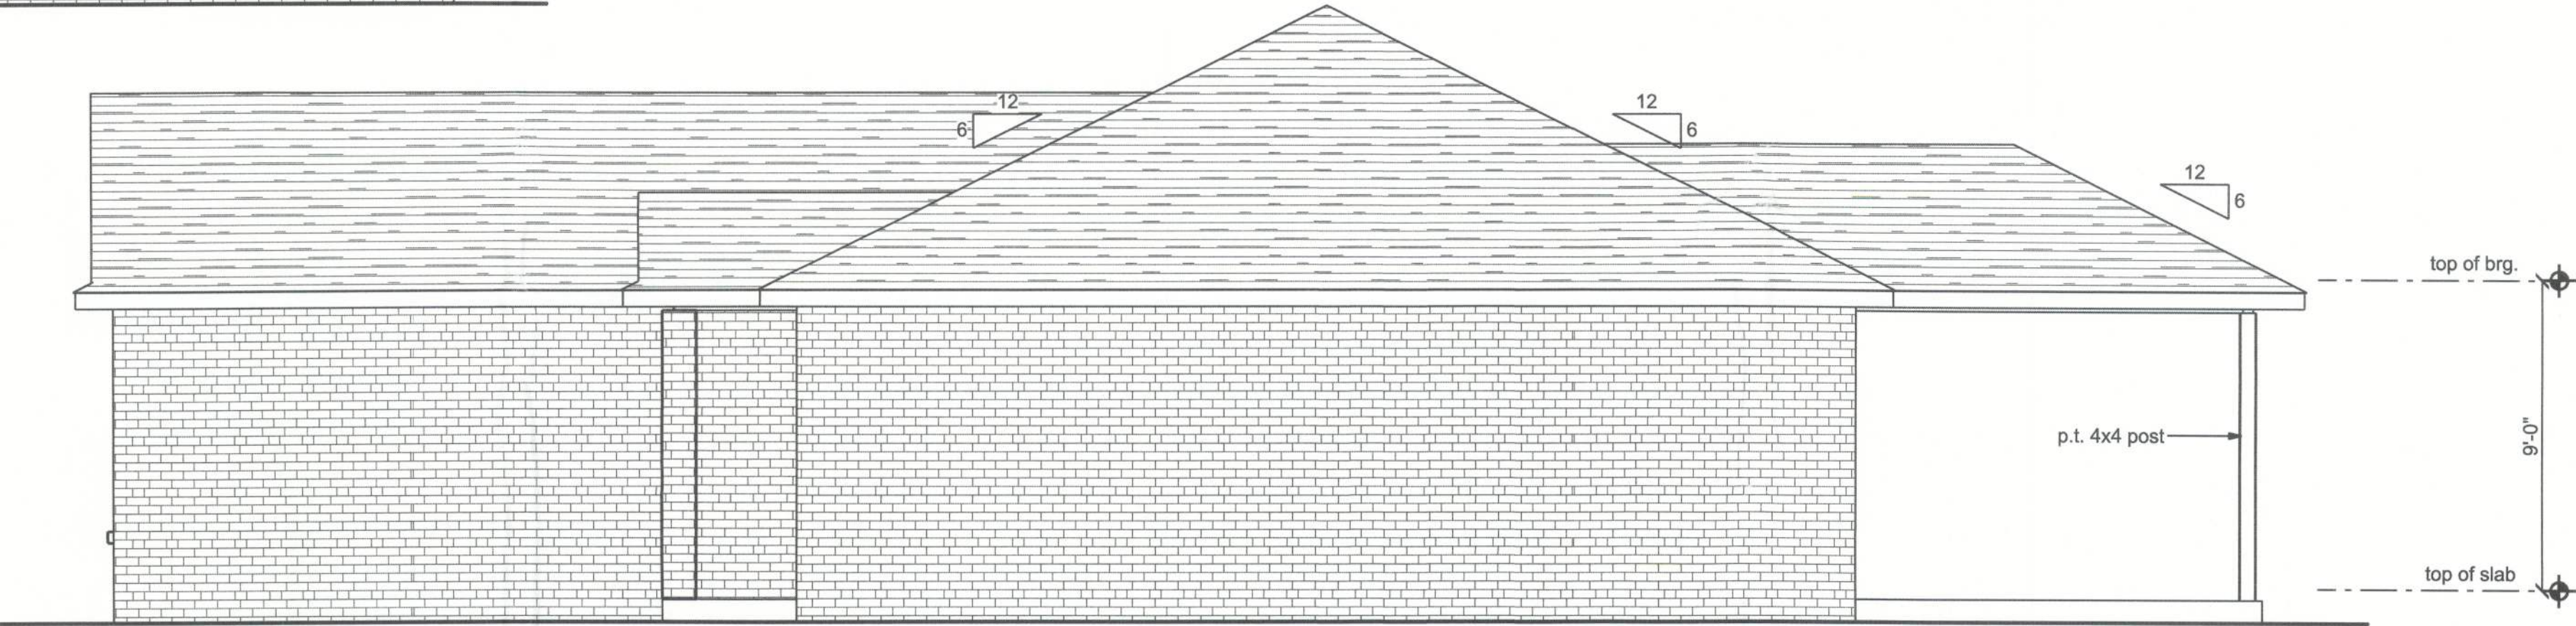


RIGHT ELEVATION
SCALE: 1/4" = 1'-0"

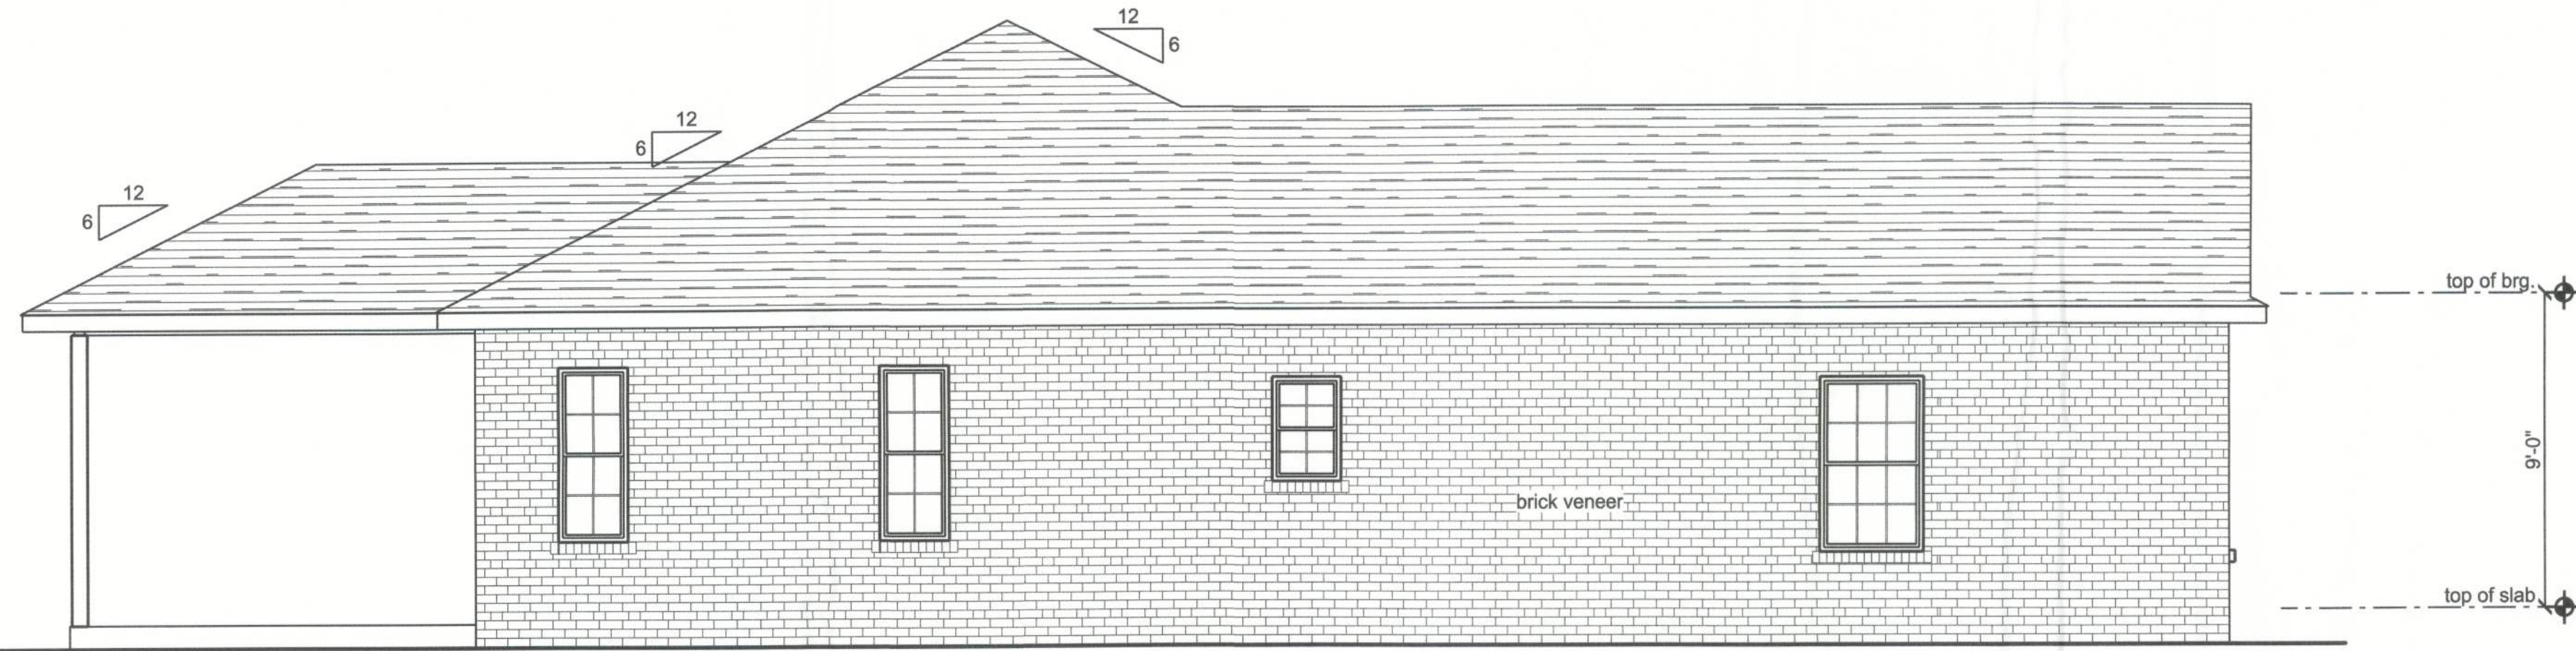

LEFT ELEVATION
SCALE: 1/4" = 1'-0"

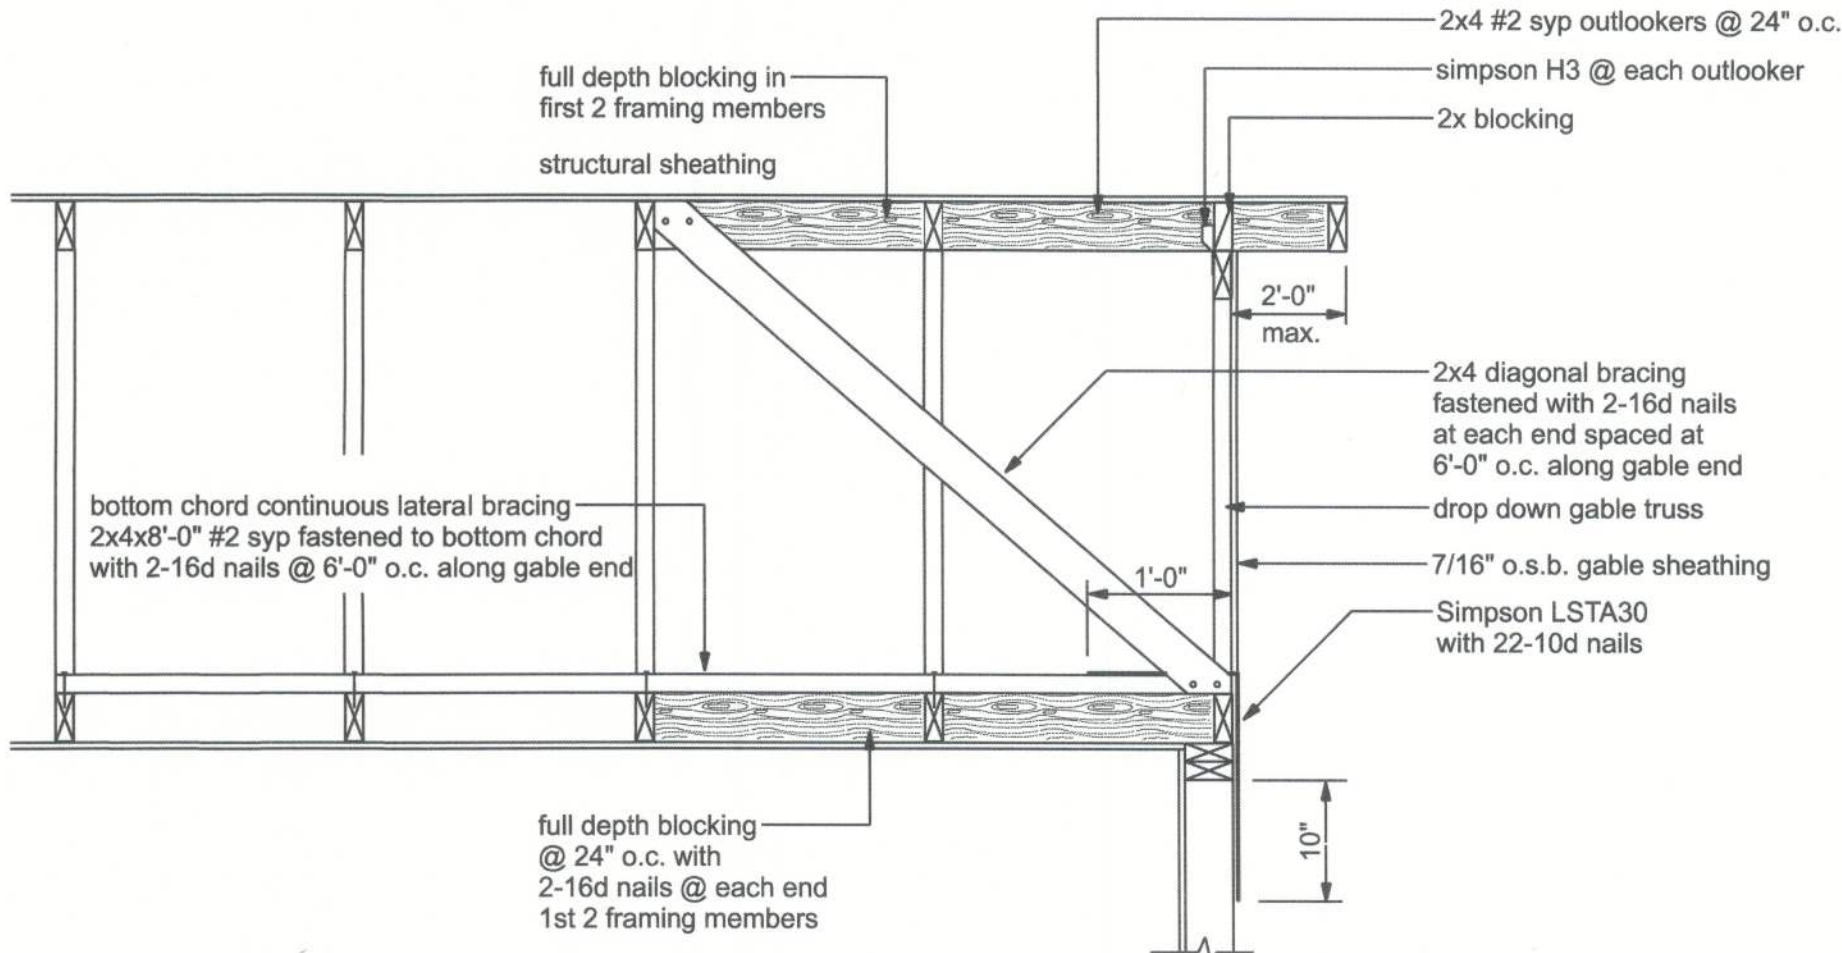

END WALL BRACING FOR CEILING DIAPHRAGM
NOTE: ALL WOOD TO BE NUMBER 2 GRADE SOUTHERN YELLOW PINE NTS

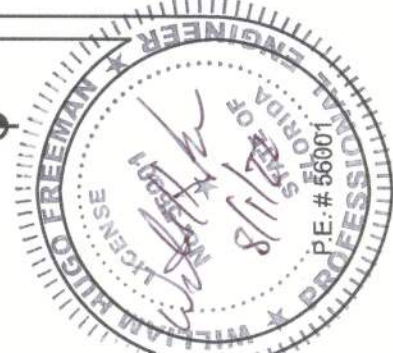

LOT 4 CROSSWINDS SUBDIVISION
ELEVATIONS

P.O. BOX 860125
ST. AUGUSTINE, FL. 32086
(904) 429-7536
C.O.A. # 00008701



DATE 7/15/22
DRAWN BY W.H.F.
APPROVED W.H.F.

REVISIONS

SHEET A-4
OF 9

PROJECT NO. 22.R028