


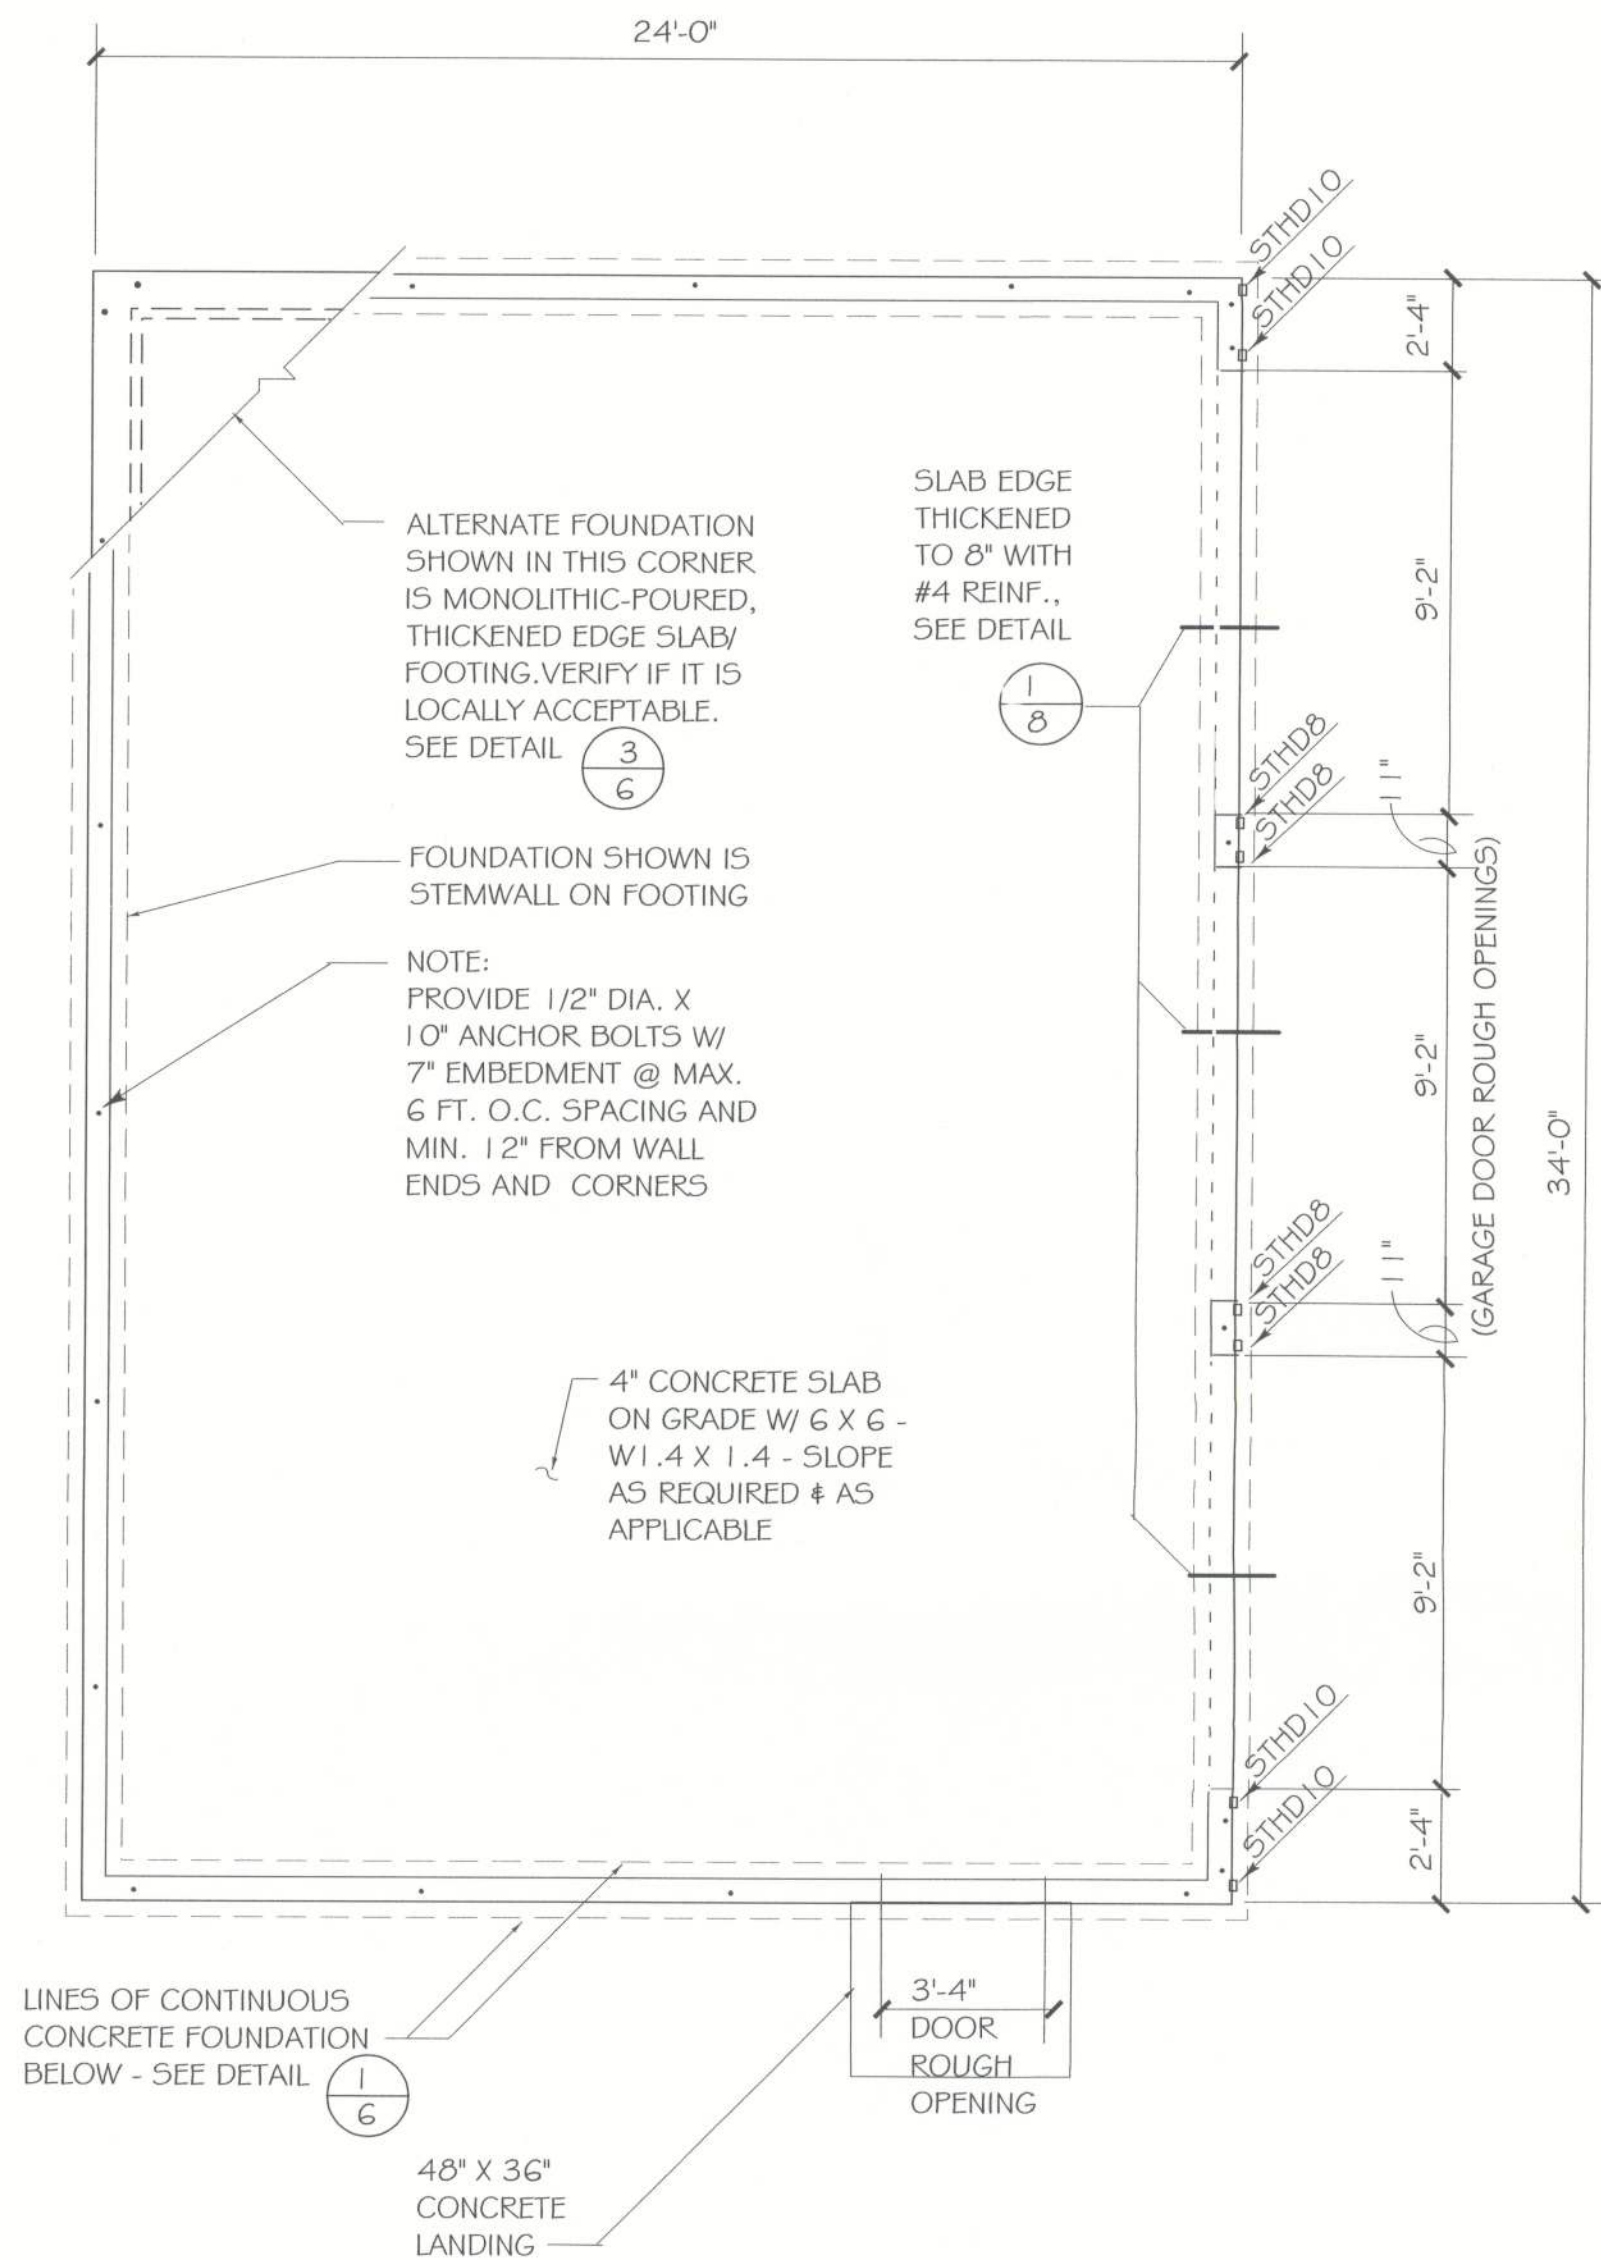

FOUNDATION PLAN

SCALE: 1/4" = 1'-0"


NOTE: FOUNDATION PLAN DIMENSIONS ARE TO FACE OF CONCRETE OR CENTERLINE OF BEARING, AS SHOWN

BRACED WALLS AS PER IRC R602.10, AS APPLICABLE FOR LOCAL CODES

(SHOWN: - - - - -)

EXTERIOR BRACED WALLS (MIN. 48") NAIL SIDING PANELS OR SHEATHING W/ 8d @ 6" o.c., EDGES AND @ 12" O.C., FIELD AND BLOCK AT HORIZ. PANEL JOINTS. PROVIDE ALTERNATE BRACED WALL PANELS AS INDICATED.

NOTE: DOOR AND WINDOW HEADERS SHALL BE 2- 2 X 6 UNLESS OTHERWISE NOTED

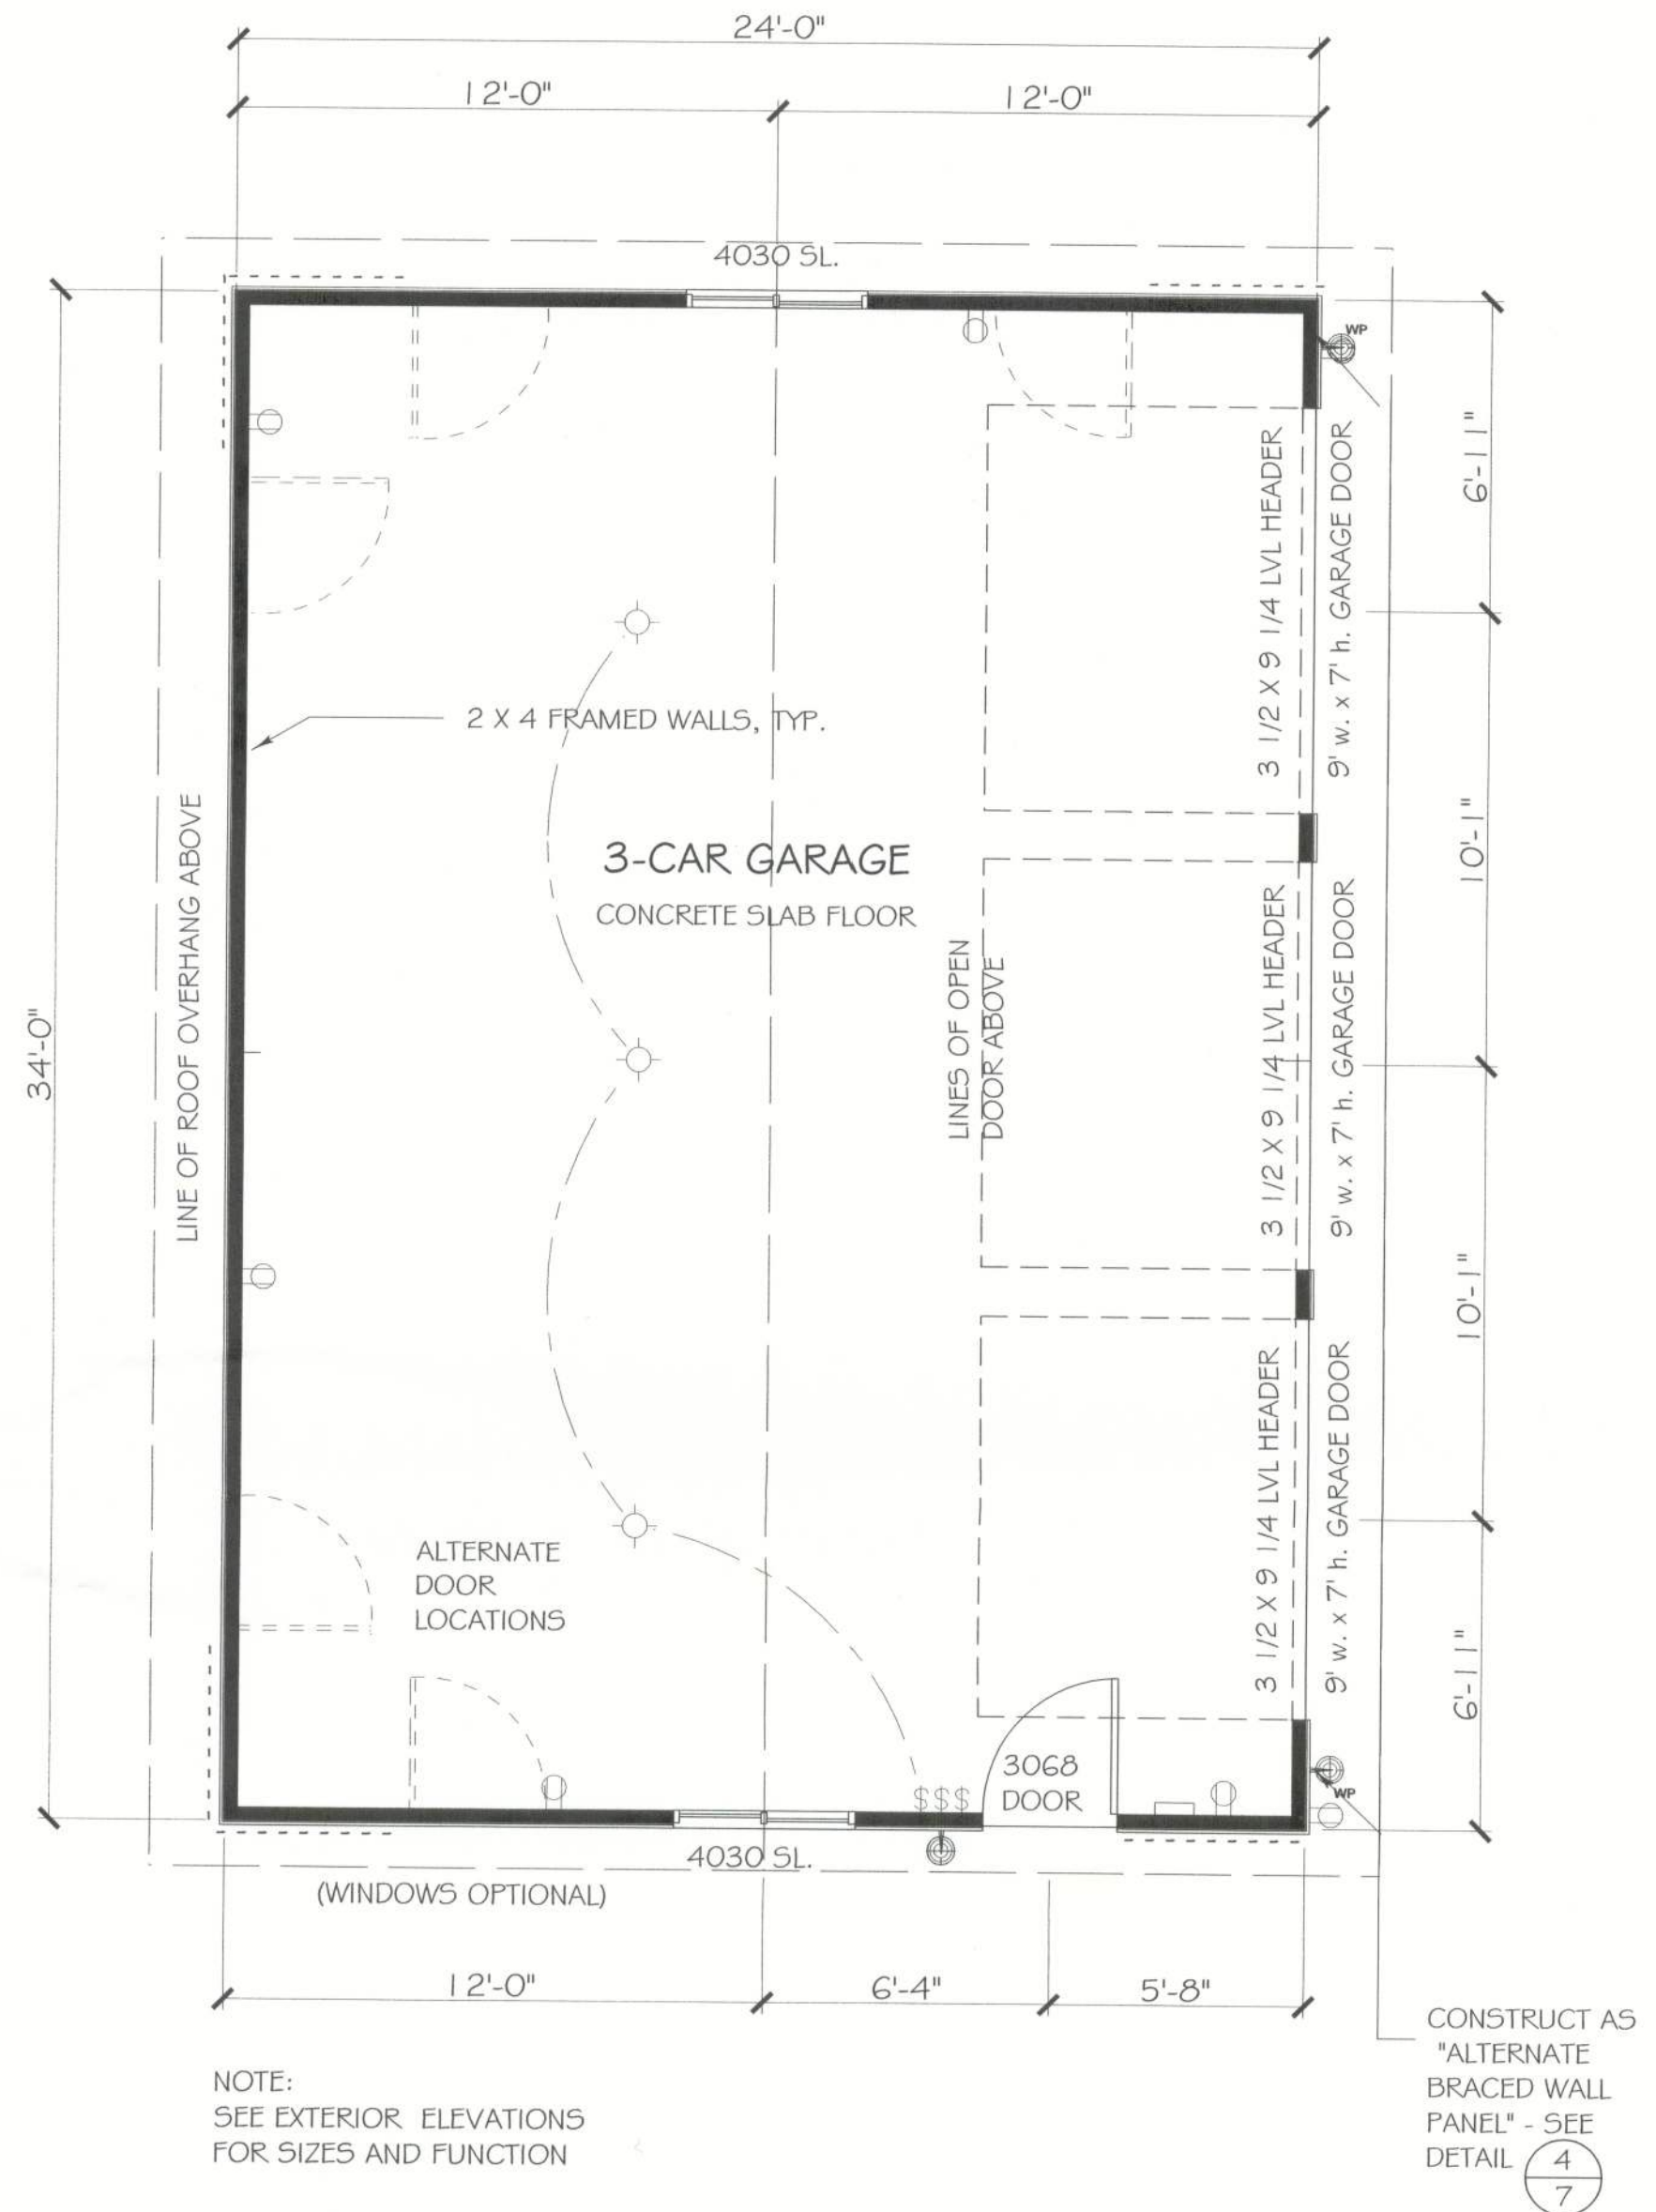

FLOOR PLAN

SCALE: 1/4" = 1'-0"

NOTE: FLOOR PLAN DIMENSIONS ARE TO FACE OF FRAMING OR CENTERLINE OF BEARING, TYP. AS SHOWN

LEGEND

- ⌘ SWITCH LOCATION
- ⊙ CEILING MOUNTED LIGHT FIXTURE
- ⊕ 110 VOLT DUPLEX OUTLET
- ⌘ EXTERIOR WALL-MTD. LIGHT FIXTURE
- ⌘ ELECTRIC PANEL OR SUB-PANEL LOCATION, INSTALL PER LOCAL CODES