

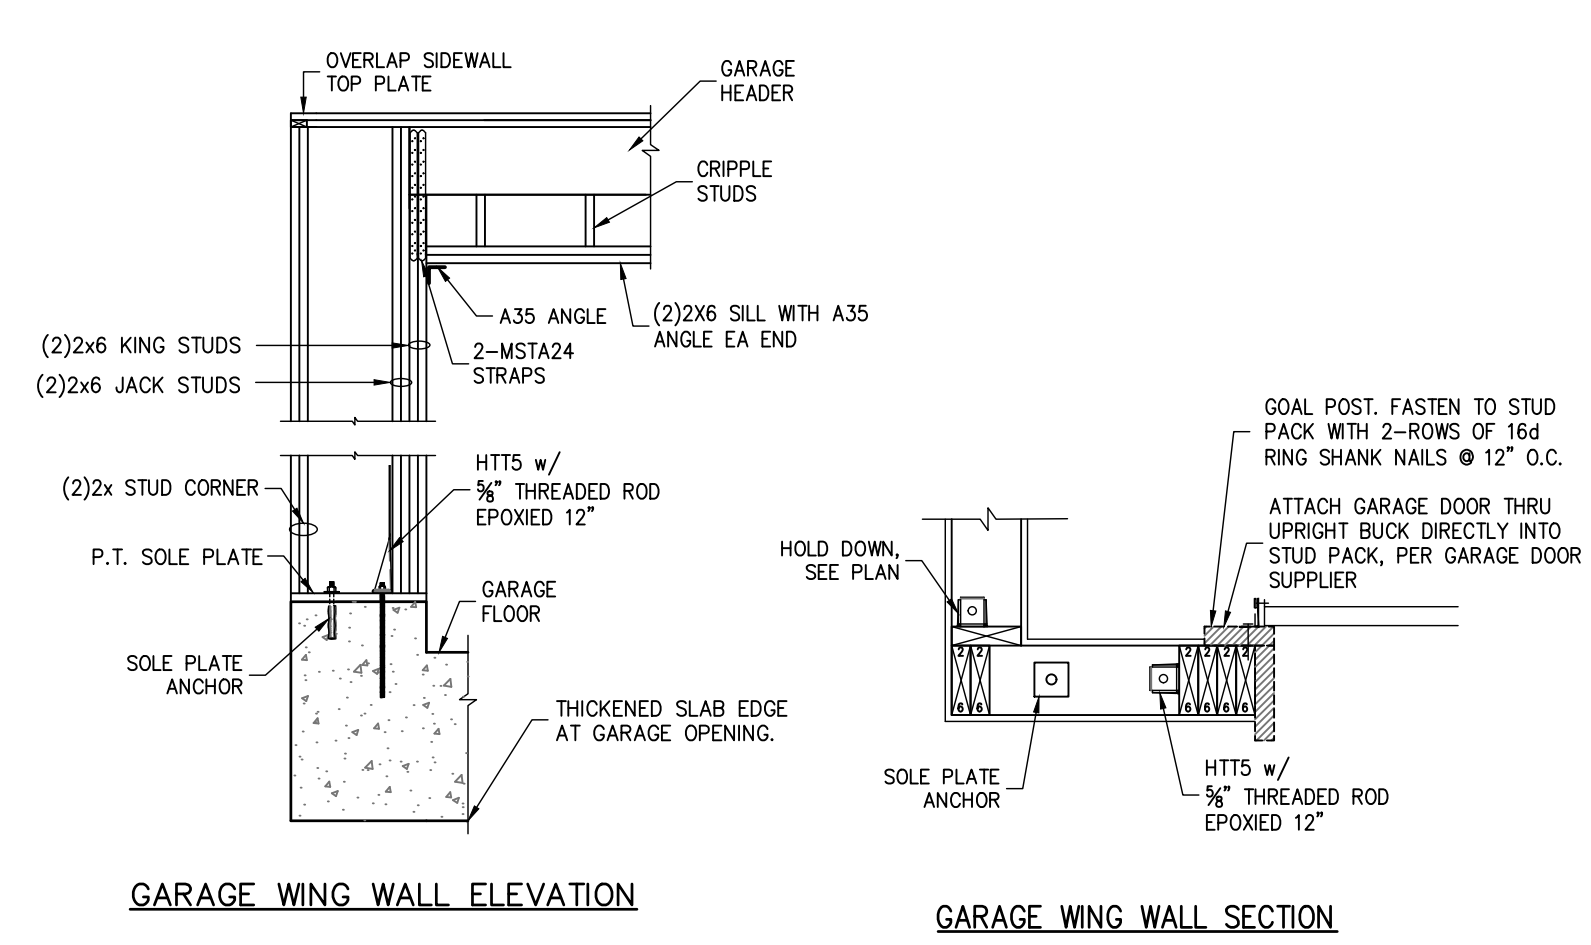
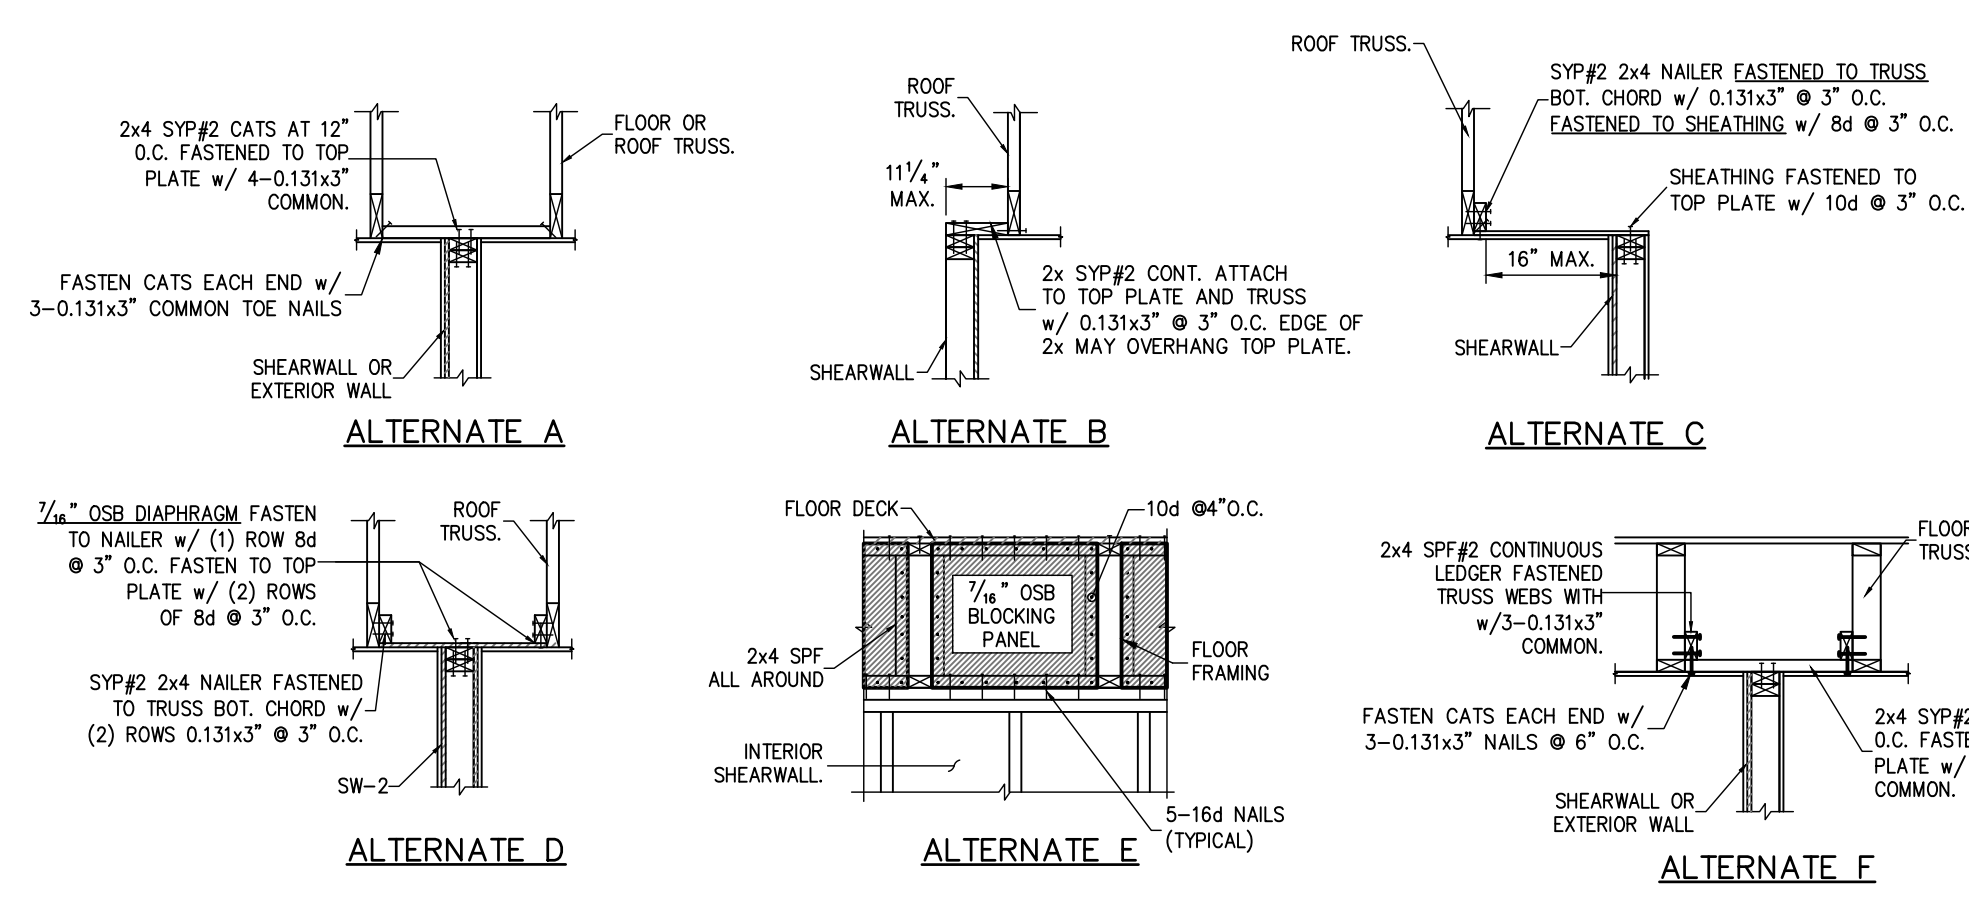
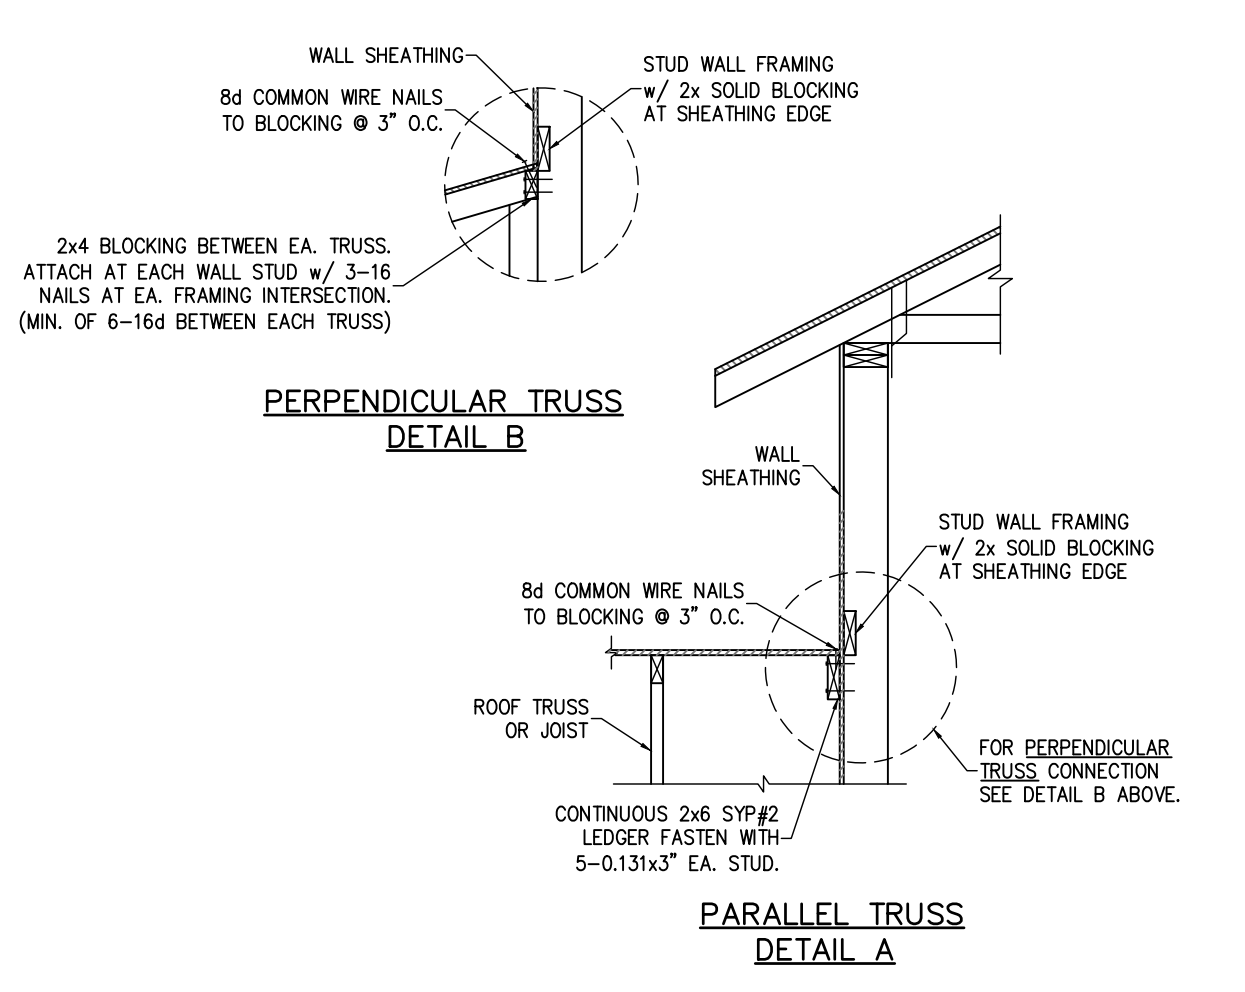


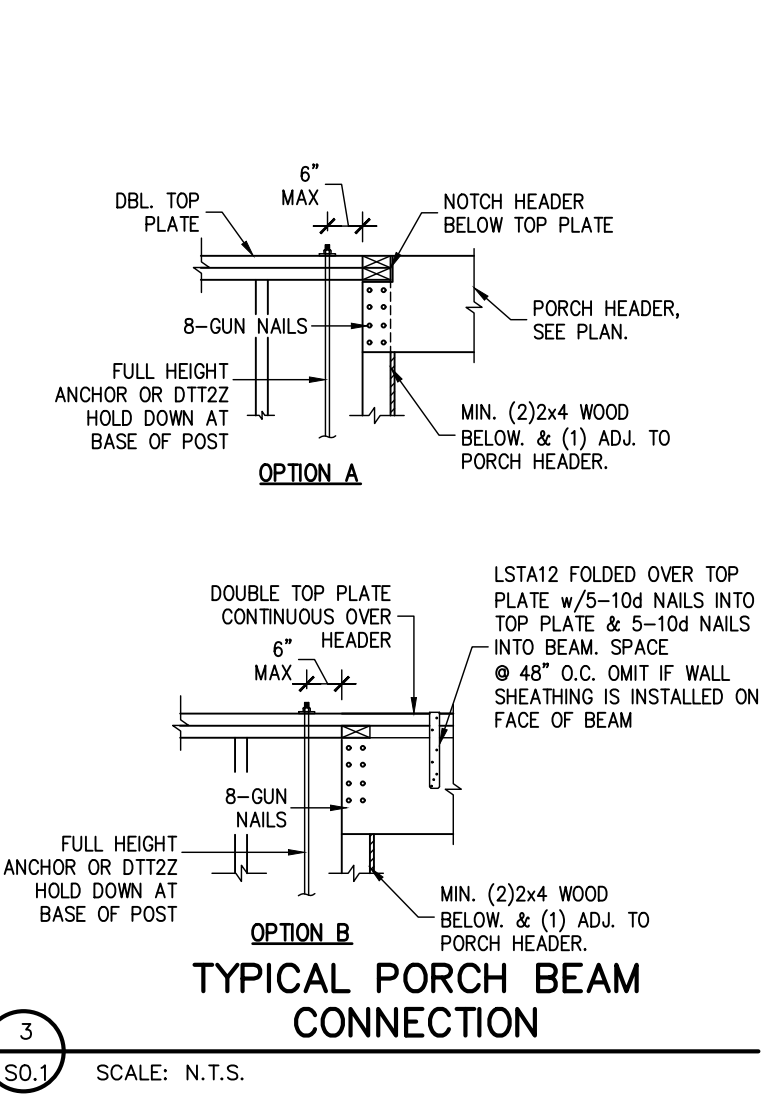


GARAGE WING WALL ELEVATION


GARAGE WING WALL SECTION

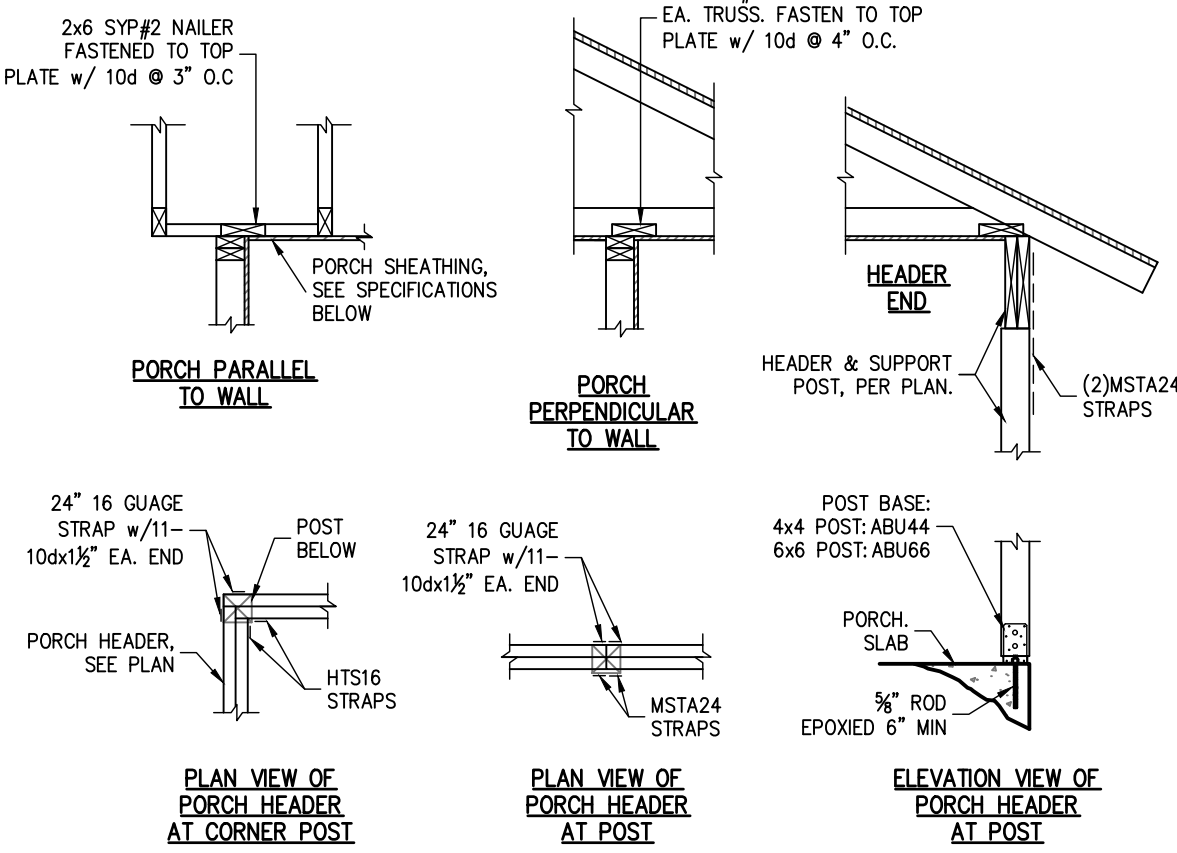


5 SHEARWALL ATTACHMENT AT ROOF & FLOOR

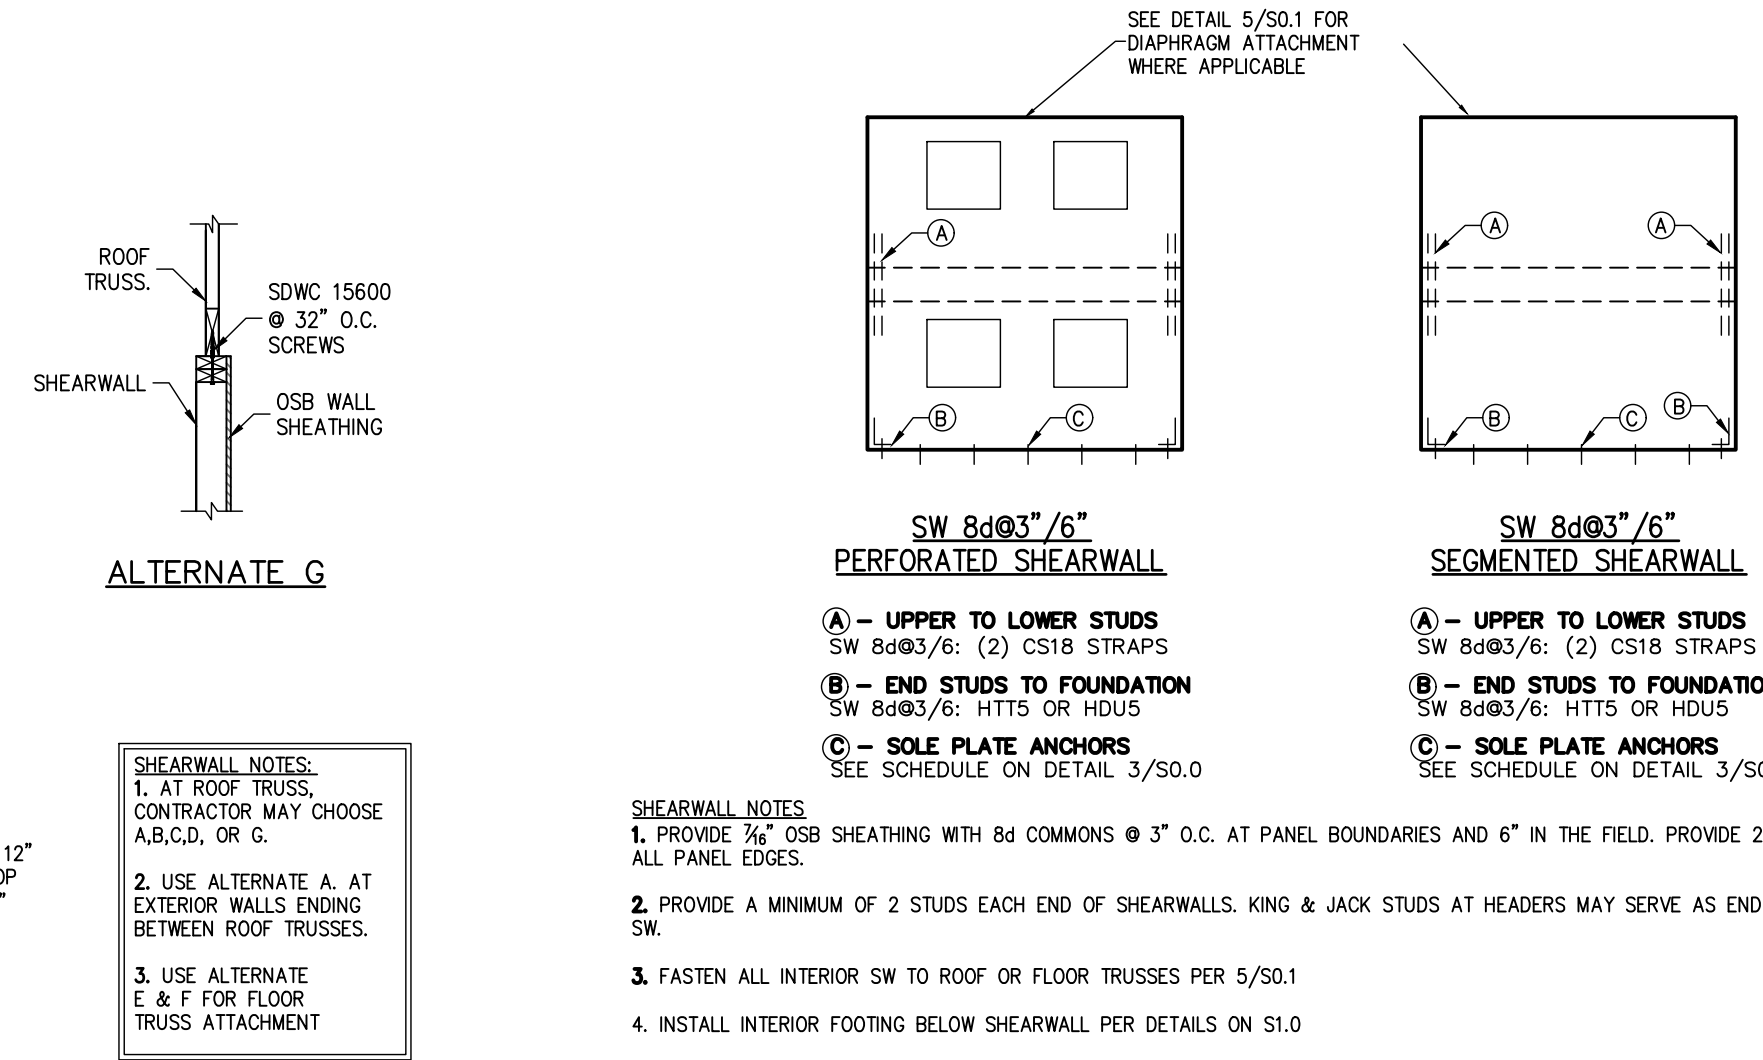

6 TYPICAL SHEARWALL ELEVATION

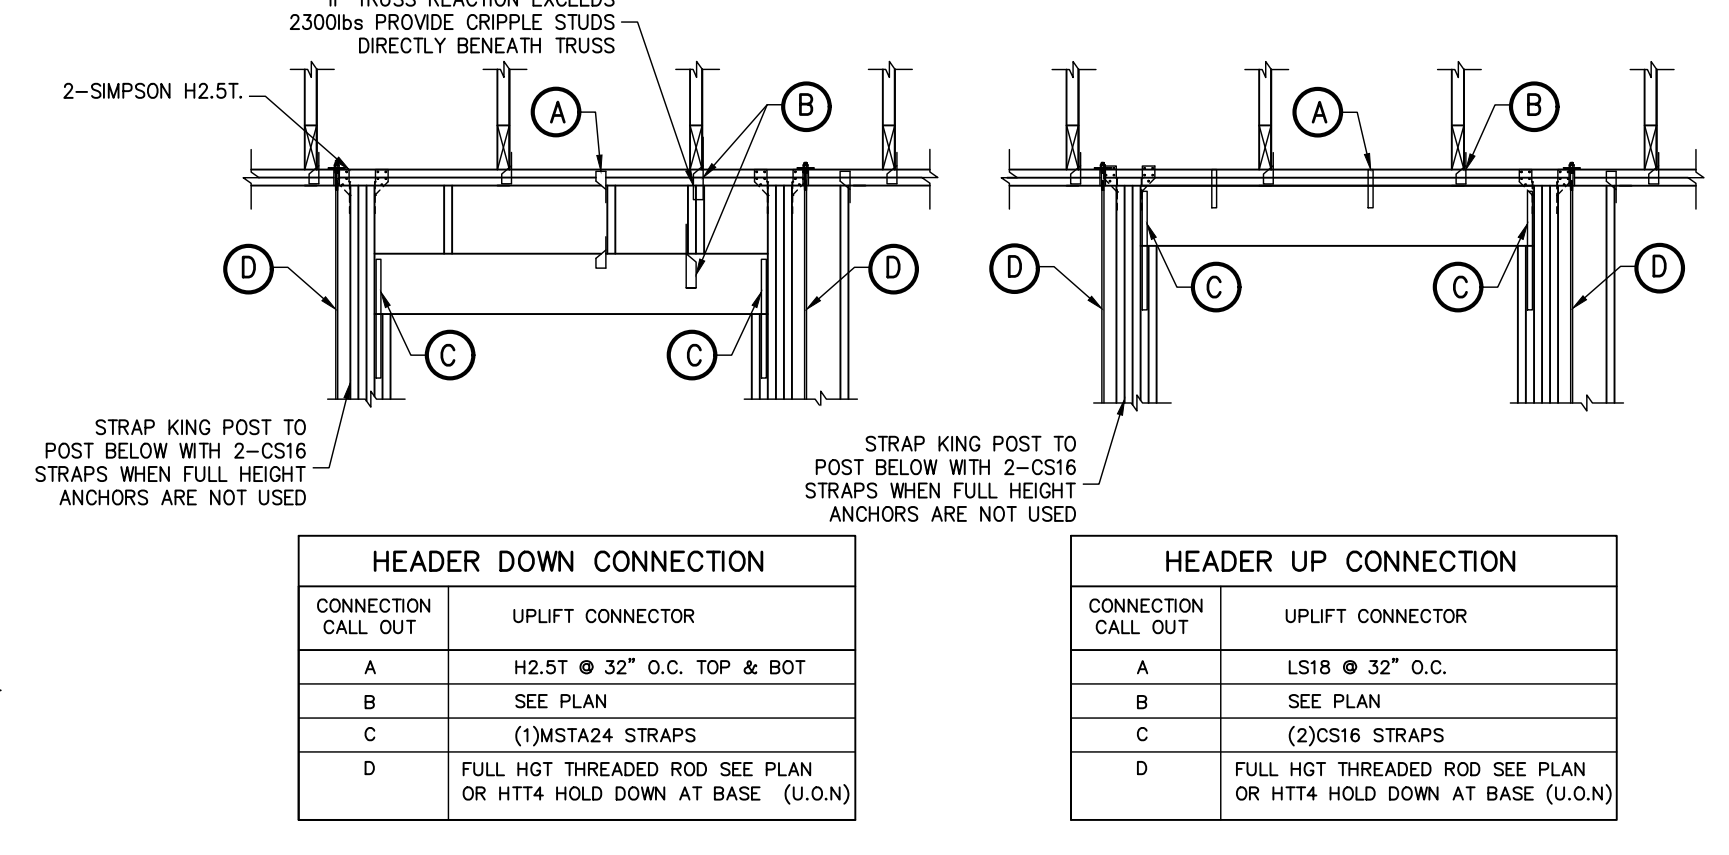


7 HEADER TIE DOWN

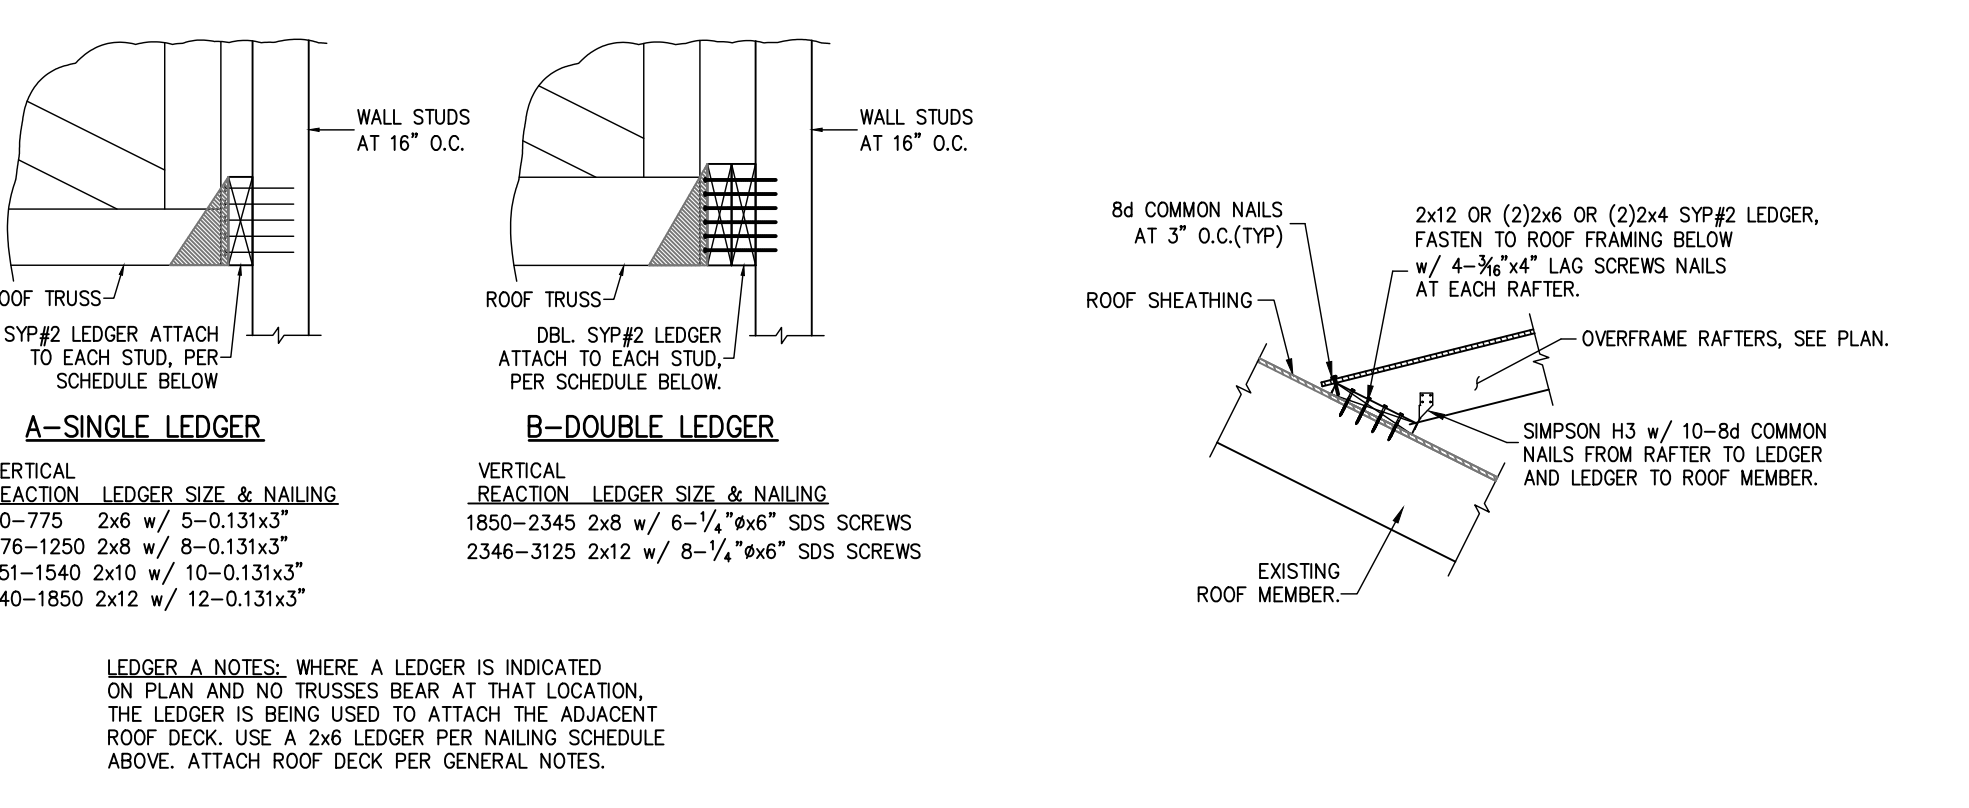


8 LEDGER CONNECTION


9 DECK LEDGER AT OVERFRAME RAFTERS

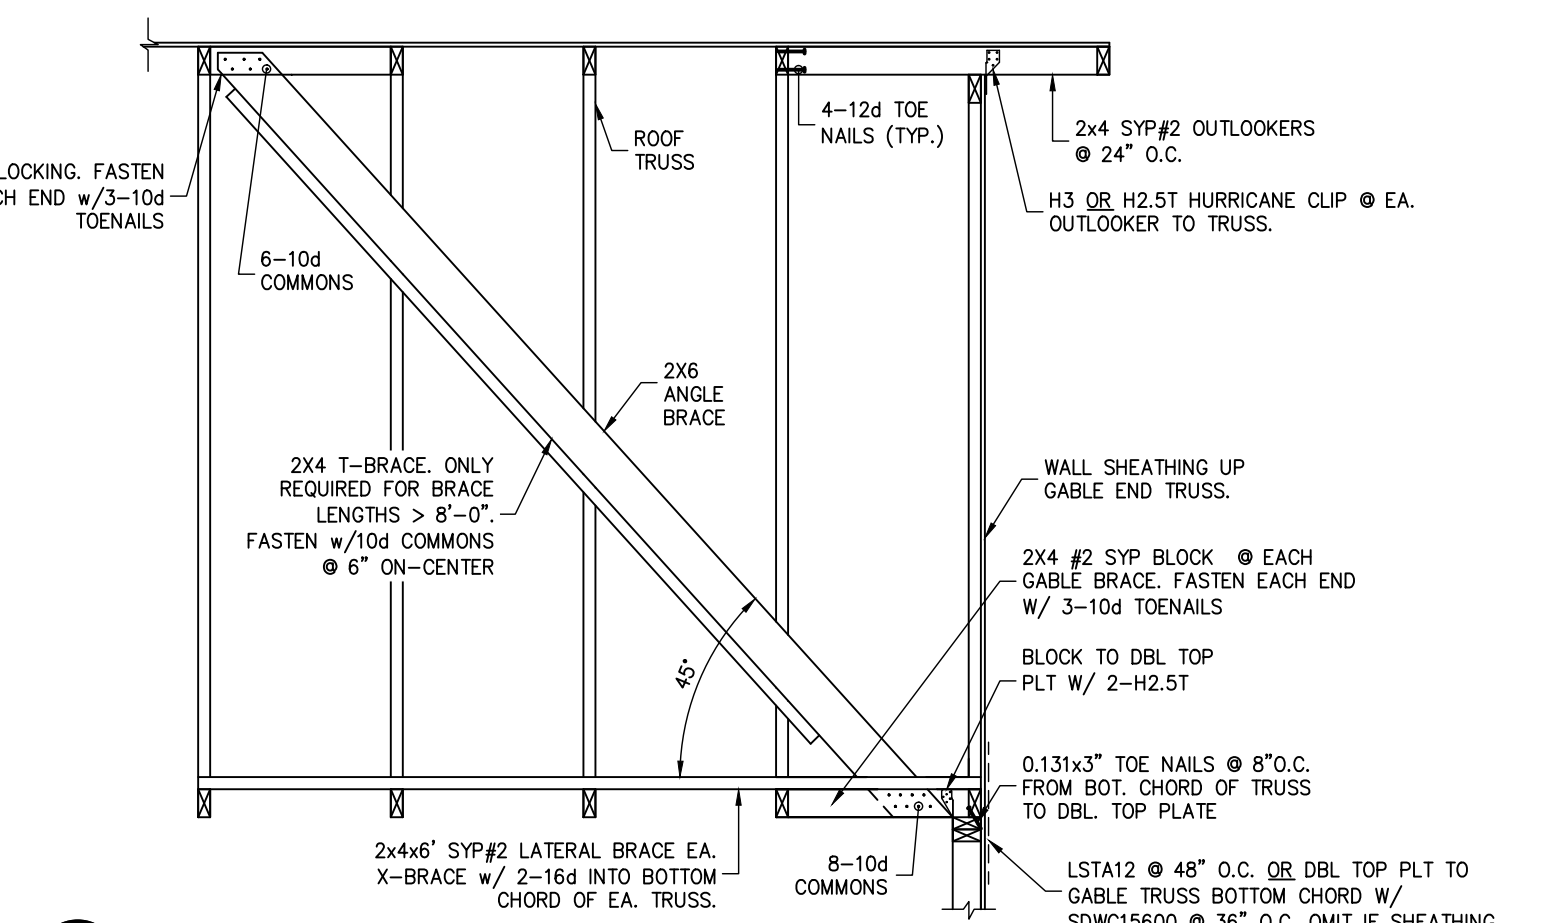

10 GABLE END BRACING

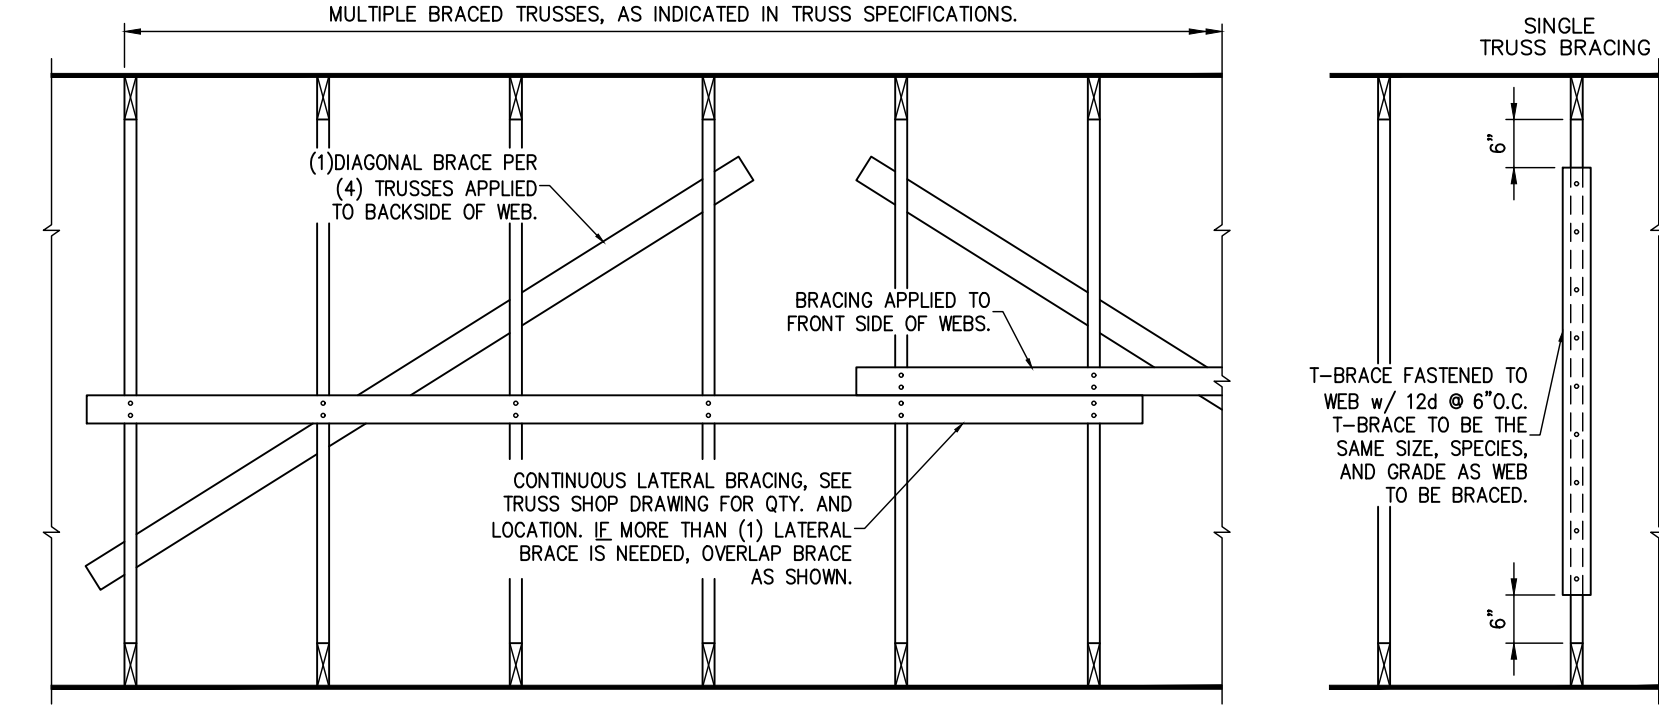

11 PERMANENT TRUSS BRACING

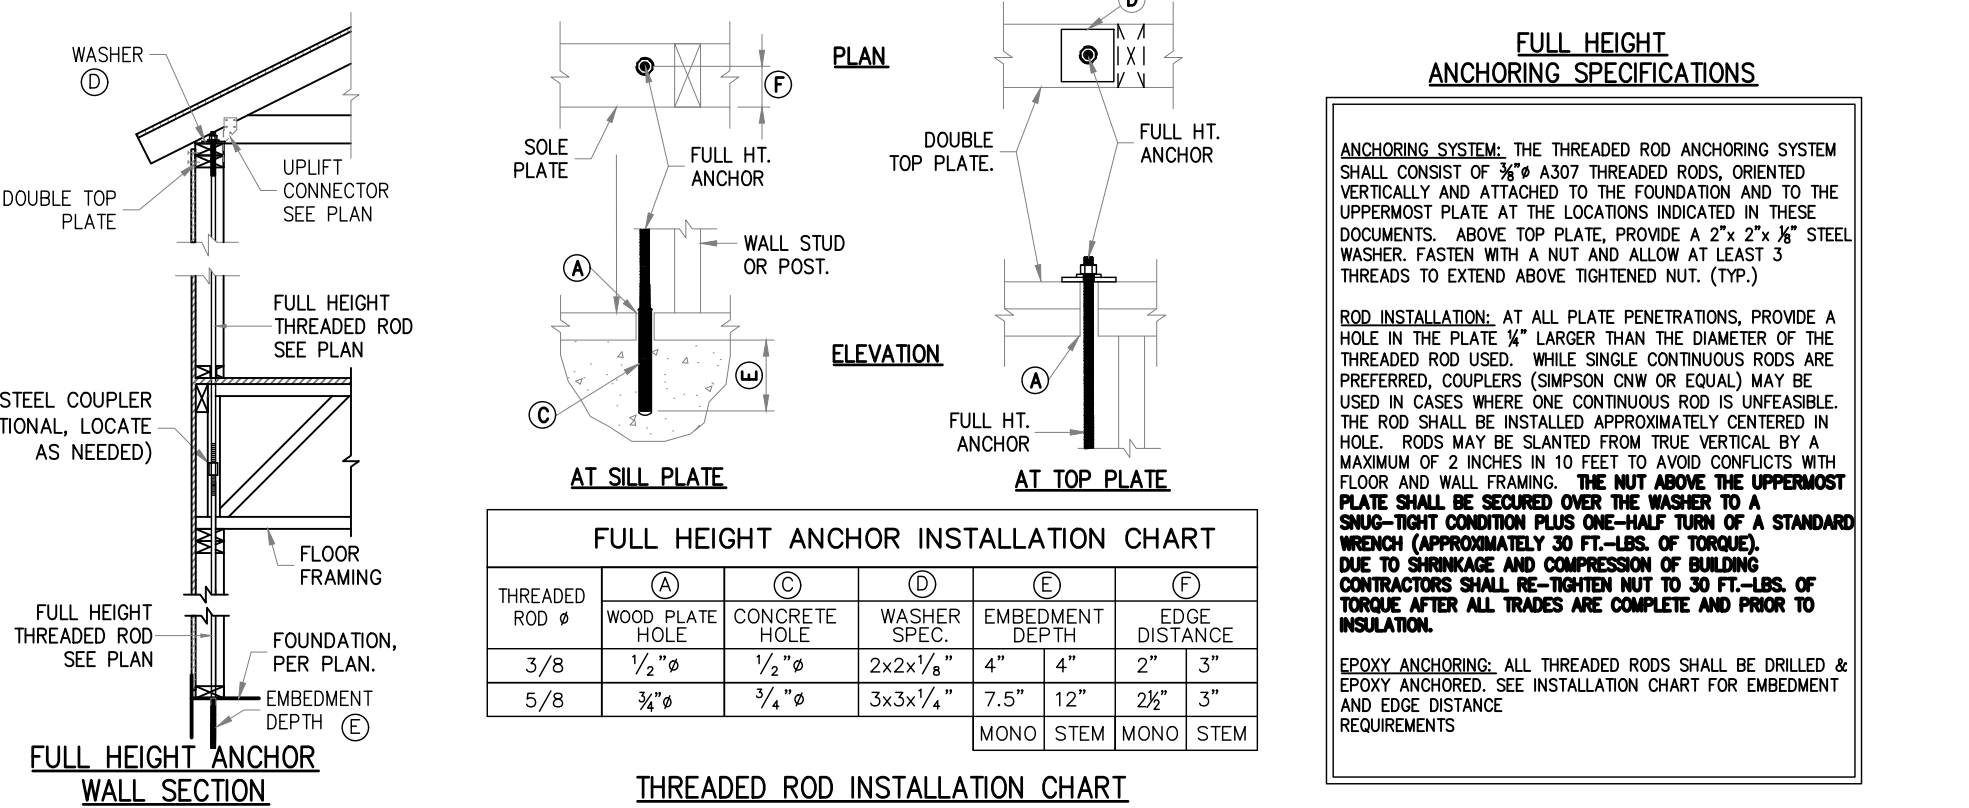

12 FULL HEIGHT WOOD FRAME WALL ANCHORING SYSTEM


13 3/8" FULL HEIGHT ROD ALTERNATE ATTACHMENT

14 FULL HEIGHT THREADED ROD ALTERNATE

15 HOLD DOWN ATTACHMENT DETAIL

CONTRACTOR TO
VERIFY DIMENSIONS

SYMBOLS LEGEND	
	DESIGNATES FOOTING LINE
	DESIGNATES SAWCUT LINE
	STEM WALL FOOTING
	DESIGNATES SLAB RECESS

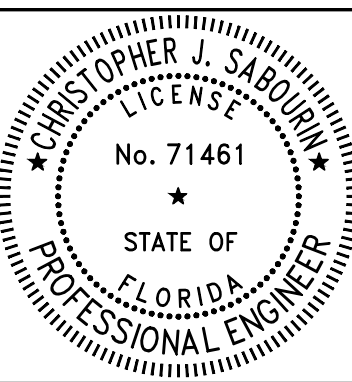

Christopher J. Sabourin
FL PE #71461

SABO
STRUCTURAL
ENGINEERING
CA#32529
235 9TH AVE N
JAX BEACH, FL 32250
904-712-5750
CHRIS@SABOENG.COM

PLAN NAME
BZEC FOSTER
SSE No.
22-0653

ISSUE	DATE
PERMIT	01.12.23
REVISIONS	DATE


STRUCTURAL ENGINEERING FOR
THE FOSTER MODEL HOME

FIELD ALTERATION
CONTRACTOR SHALL CONTACT SABO
STRUCTURAL ENGINEERING PRIOR TO
MAKING ANY STRUCTURAL FIELD
MODIFICATIONS WHICH MAY VARY
FROM THE INTENT OF THE ORIGINAL
CONSTRUCTION DOCUMENTS. ANY
FIELD ALTERATIONS MADE PRIOR TO
BEING APPROVED BY CHRISTOPHER
SABOURIN MAY RESULT IN ADDITIONAL
ENGINEERING OR INSPECTION FEES.

SCALING
DO NOT SCALE DIMENSIONS FROM
THESE DRAWINGS. IF A DIMENSION IS
UNCLEAR REFER TO THE
ARCHITECTURAL DRAWINGS OR
CONTACT THE E.O.R.

**FOUNDATION
PLAN**


SHEET
S1.0
SHEET 3 OF 7

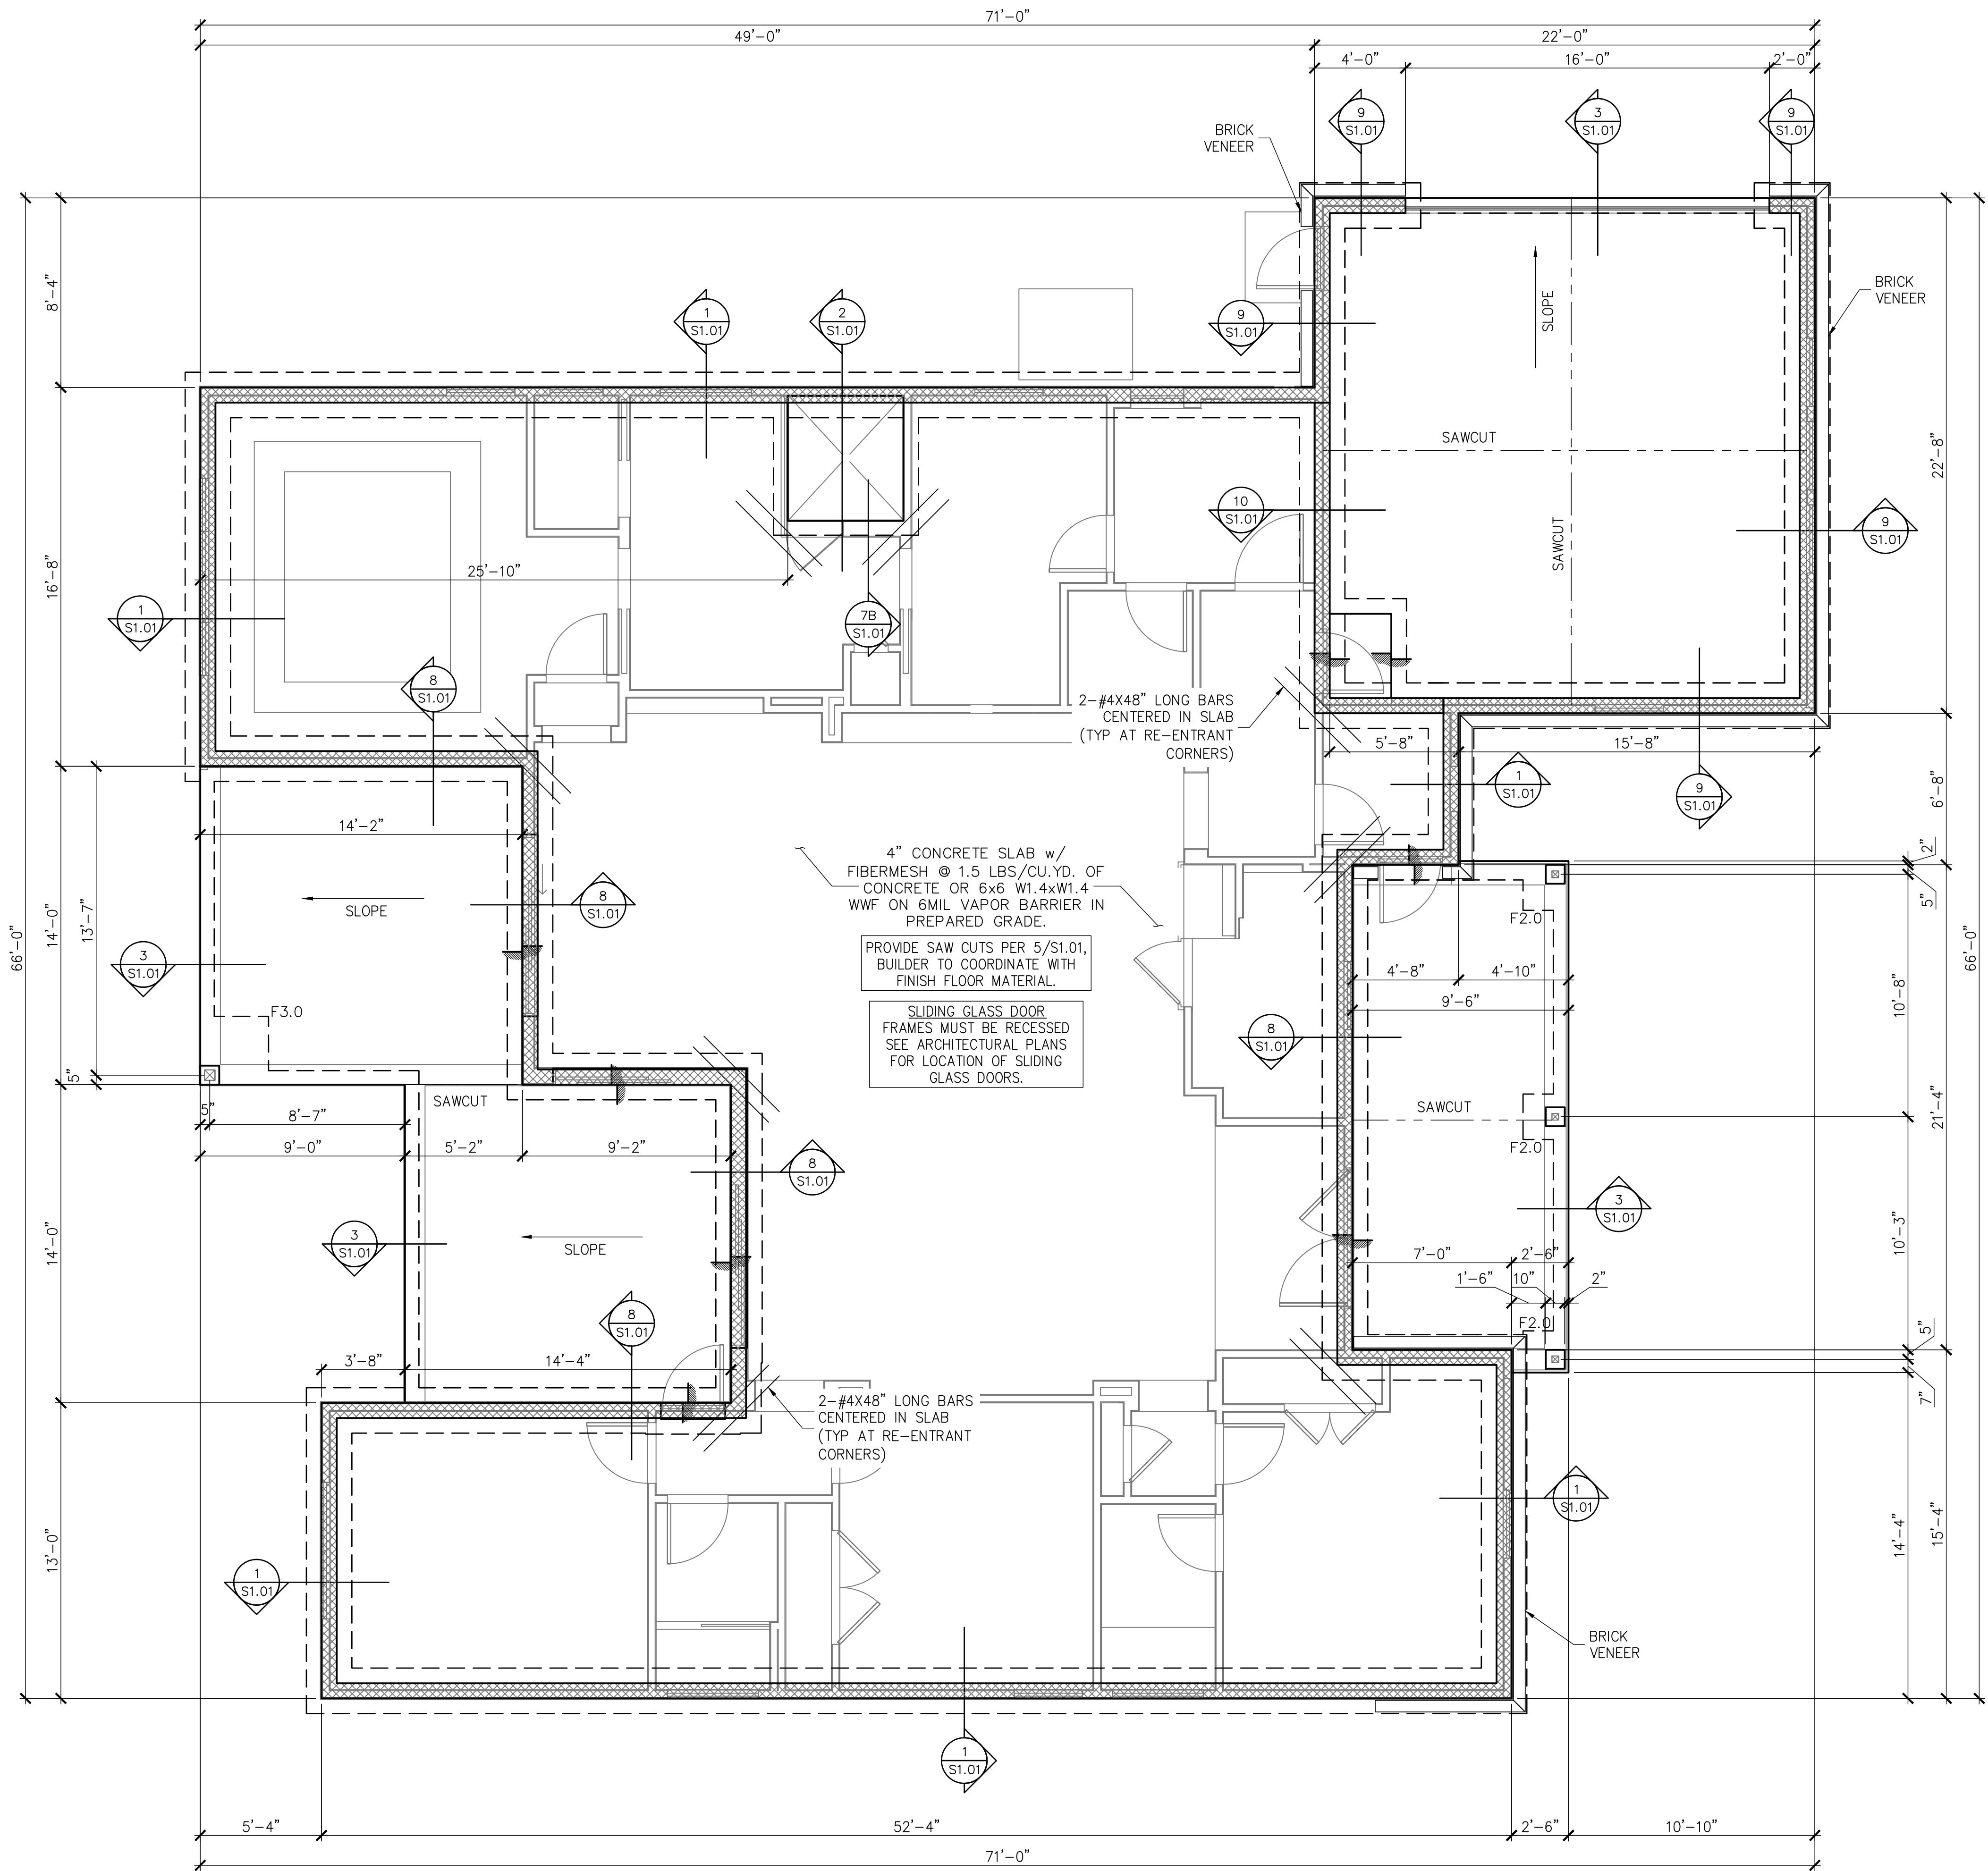


FOUNDATION PLAN
SCALE: 1/4" = 1'-0"

FOOTING SCHEDULE AND NOTES				
TYPE	LENGTH	WIDTH	DEPTH	BOTTOM BARS
F2.0	2'-0"	2'-0"	1'-0"	3-#5 EA. WAY BOT.
F2.5	2'-6"	2'-6"	1'-0"	3-#5 EA. WAY BOT.
F3.0	3'-0"	3'-0"	1'-0"	3-#5 EA. WAY BOT.
F3.5	3'-6"	3'-6"	1'-0"	4-#5 EA. WAY BOT.
F4.0	4'-0"	4'-0"	1'-0"	4-#5 EA. WAY BOT.
F4.5	4'-6"	4'-6"	1'-0"	4-#5 EA. WAY BOT.


1. THIS FOUNDATION PLAN ONLY CONVEYS STRUCTURAL INFO. RELATED TO THE FOUNDATION. FOR GENERAL FEATURES, DIMENSIONS, CONDUITS, ELECTRICAL EMBEDS, STEP HEIGHTS, ECT., SEE ARCH. PLAN. ARCHITECTURAL PLAN SHOWN HERE IN FOR REFERENCE ONLY.
2. FTGS. & FND. SHALL BE IN ACCORDANCE w/ LOCAL BUILDING CODES.
3. SOIL COMPACTION AND FILL SHALL BE COMPACTED TO A MIN. OF 95% MODIFIED PROCTOR IN ACCORDANCE WITH ASTM D 1557.

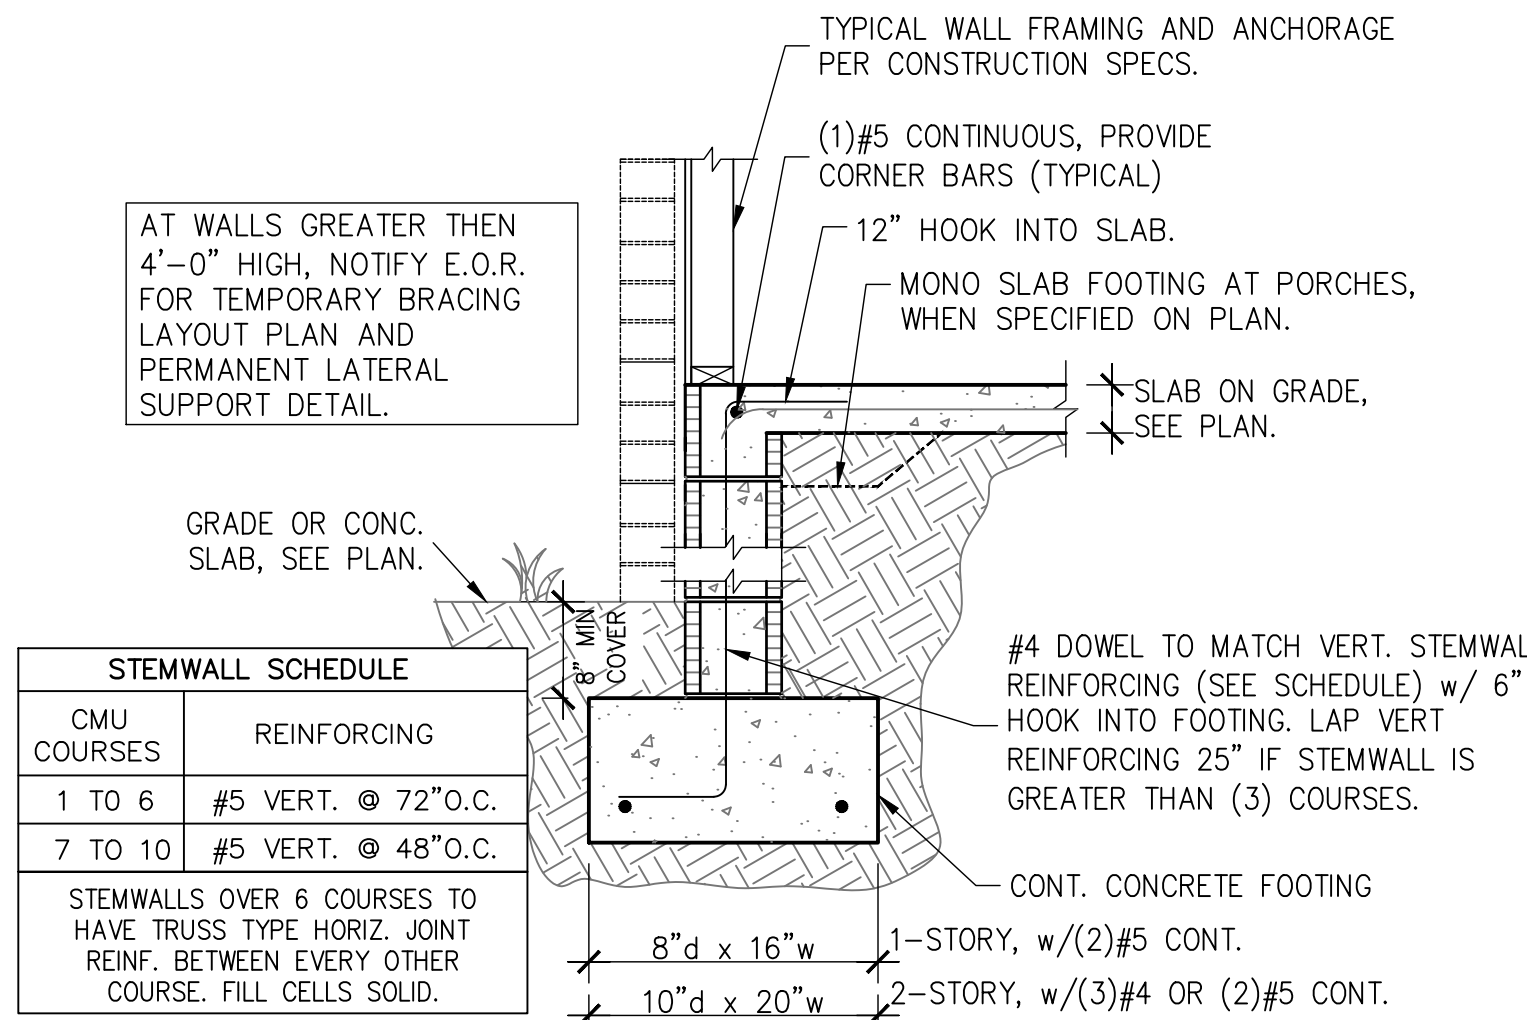


1 STEMWALL FOOTING
S1.01 SCALE: 3/4" = 1'-0"

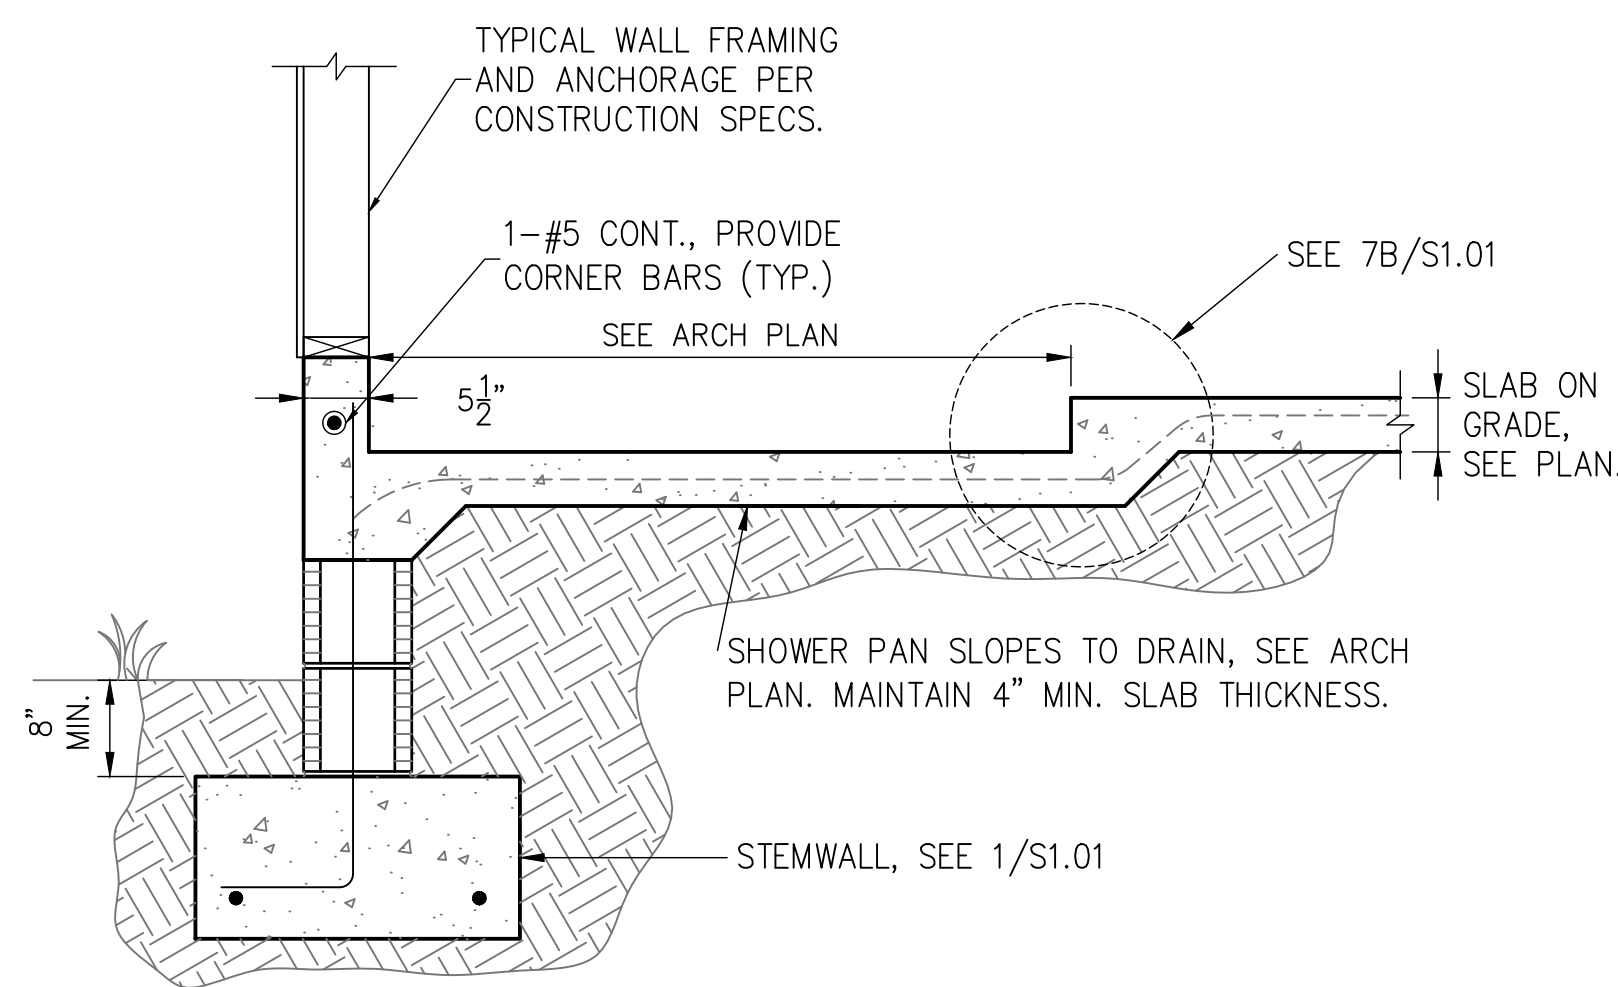


2 FOOTING W/ SHOWER RECESS
S1.01 SCALE: 3/4" = 1'-0"

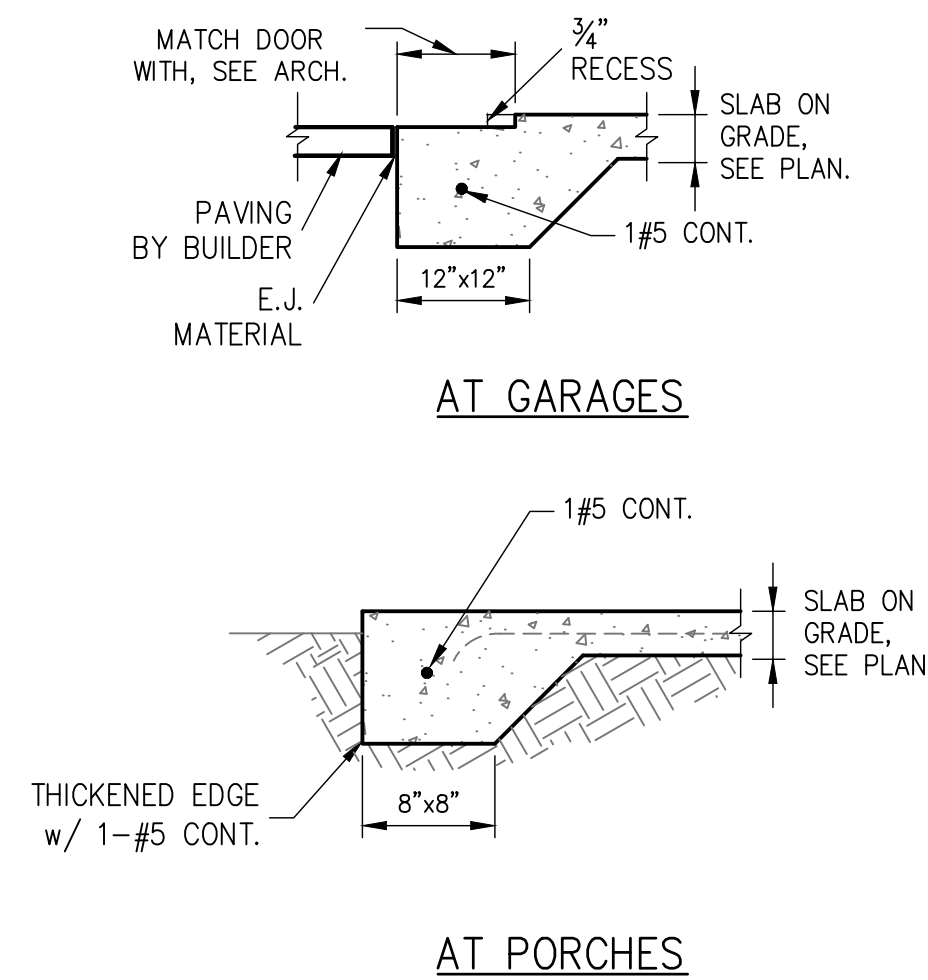


3 THICKENED SLAB
S1.01 SCALE: 3/4" = 1'-0"

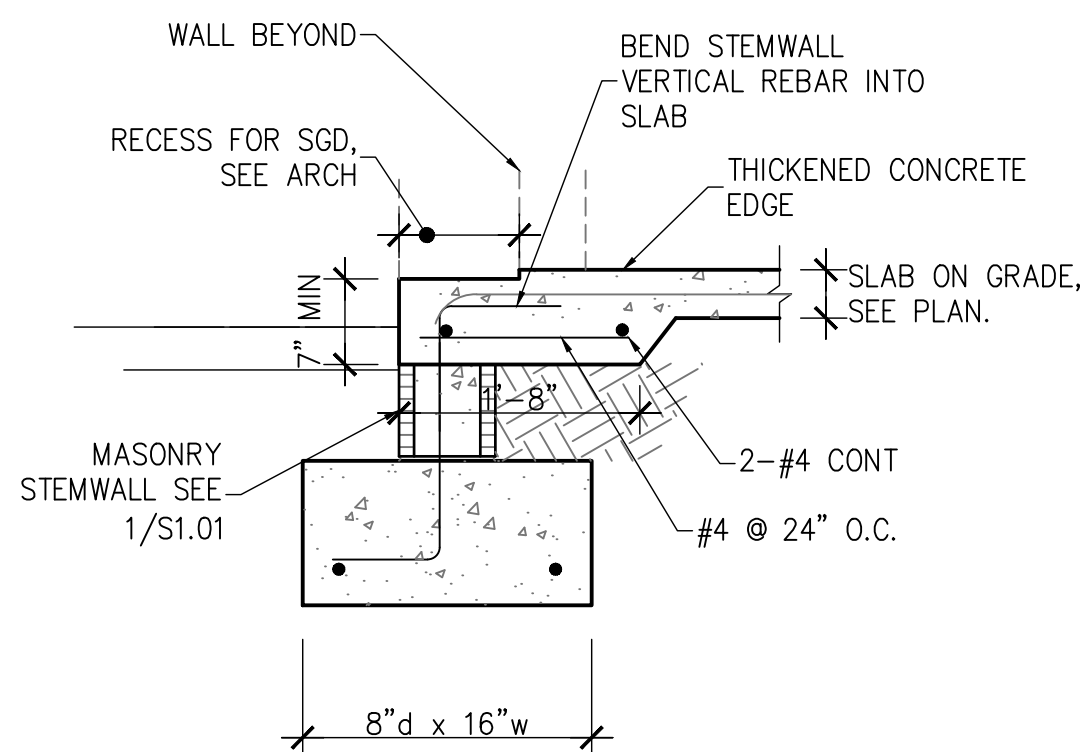


4 STEMWALL FOOTING AT SLIDER
S1.01 SCALE: 3/4" = 1'-0"

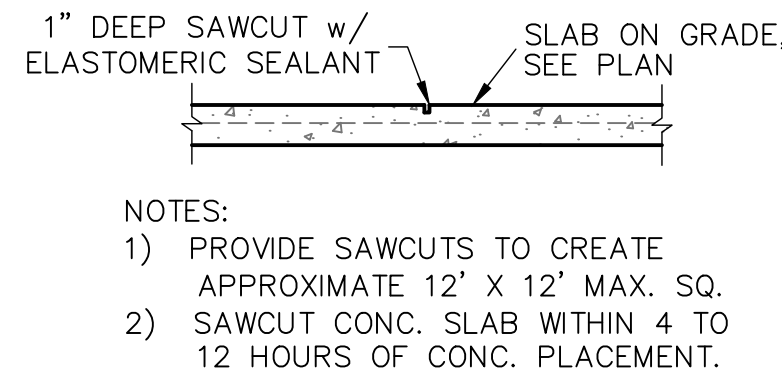


5 SAW CUT DETAIL
S1.01 SCALE: 3/4" = 1'-0"

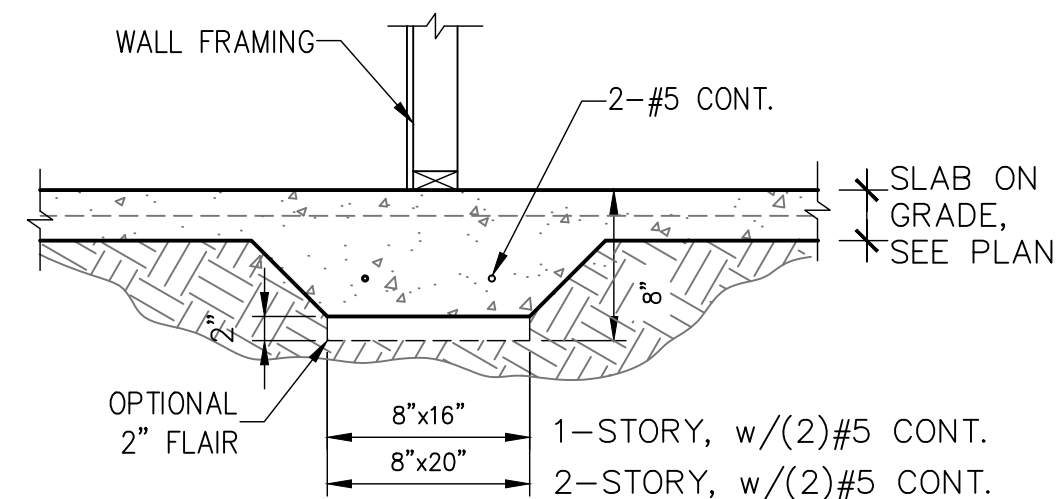


6 BEARING AT INTERIOR
S1.01 SCALE: 3/4" = 1'-0"

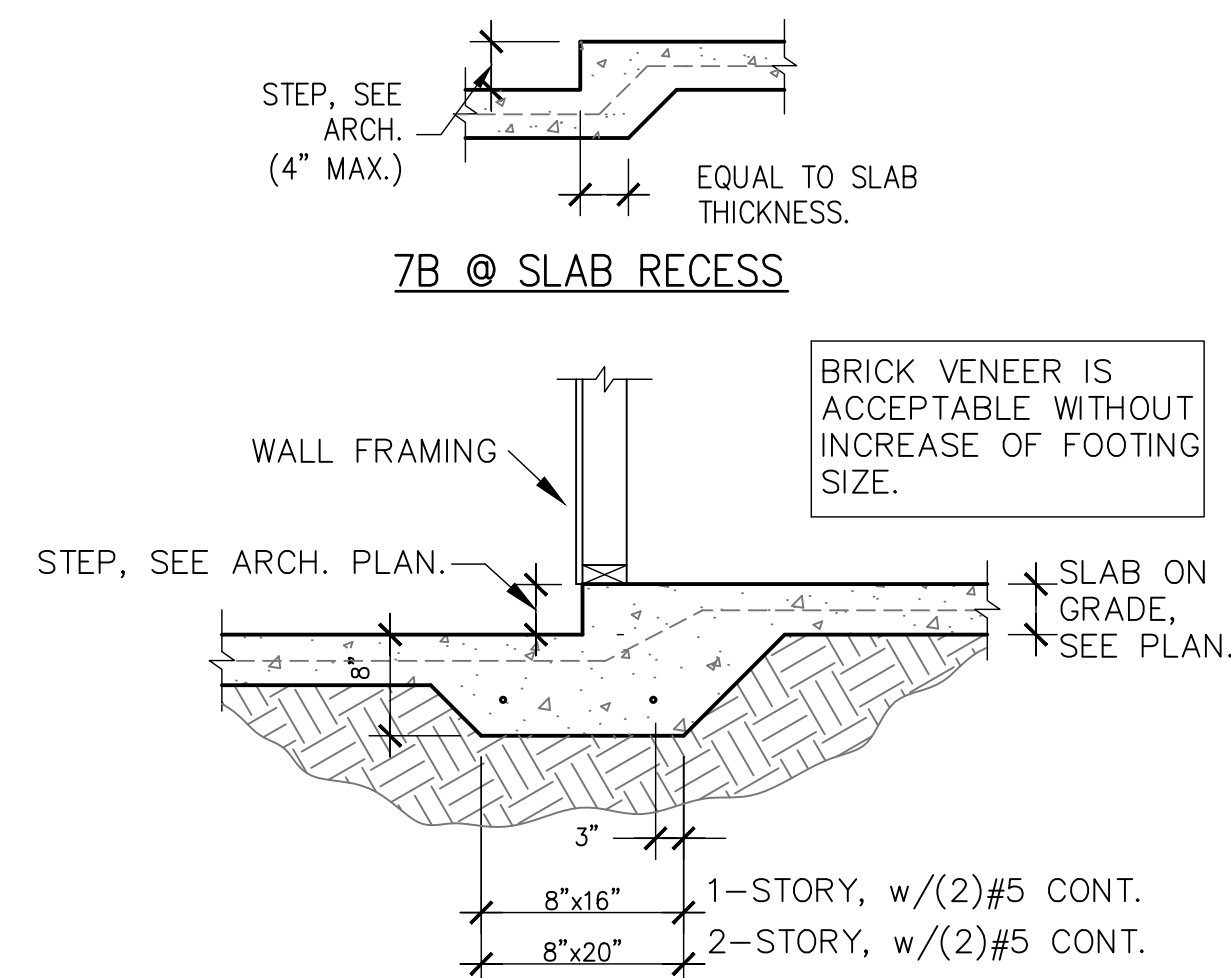


7 MONO. FOOTING AT STEP-DOWN
S1.01 SCALE: 3/4" = 1'-0"

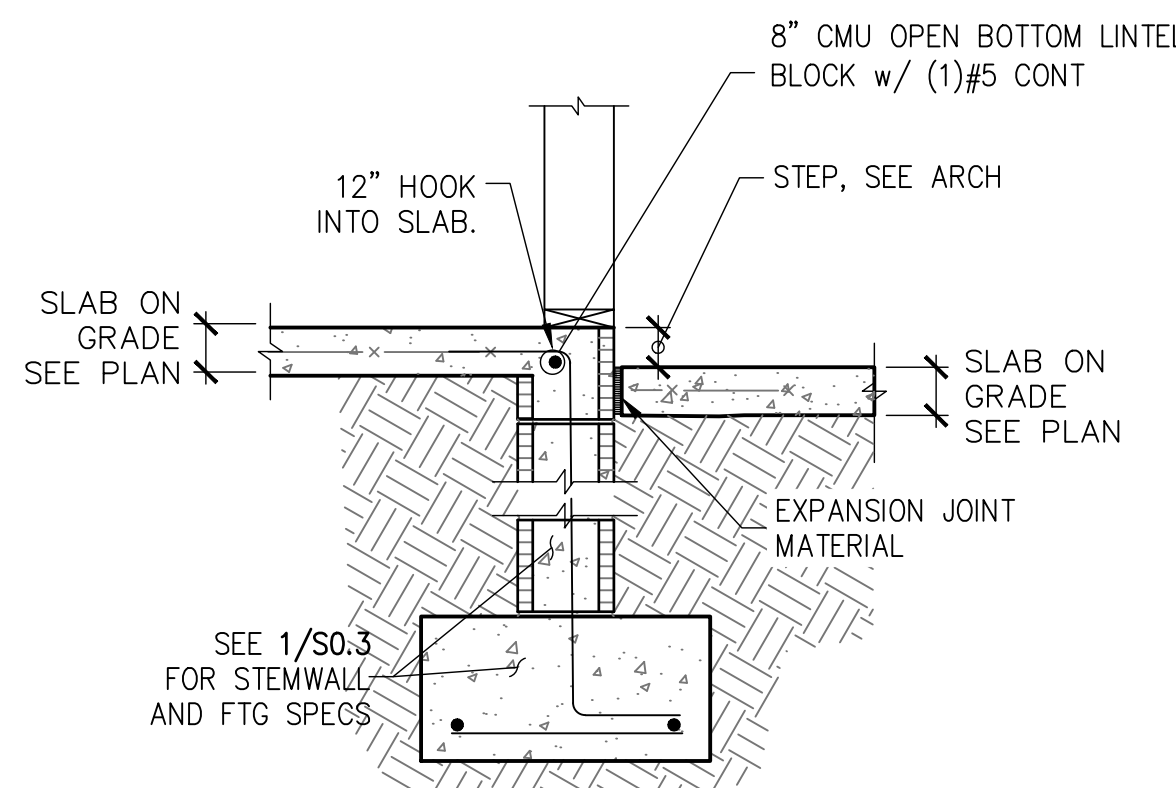


8 STEP AT STEMWALL
S1.01 SCALE: 3/4" = 1'-0"

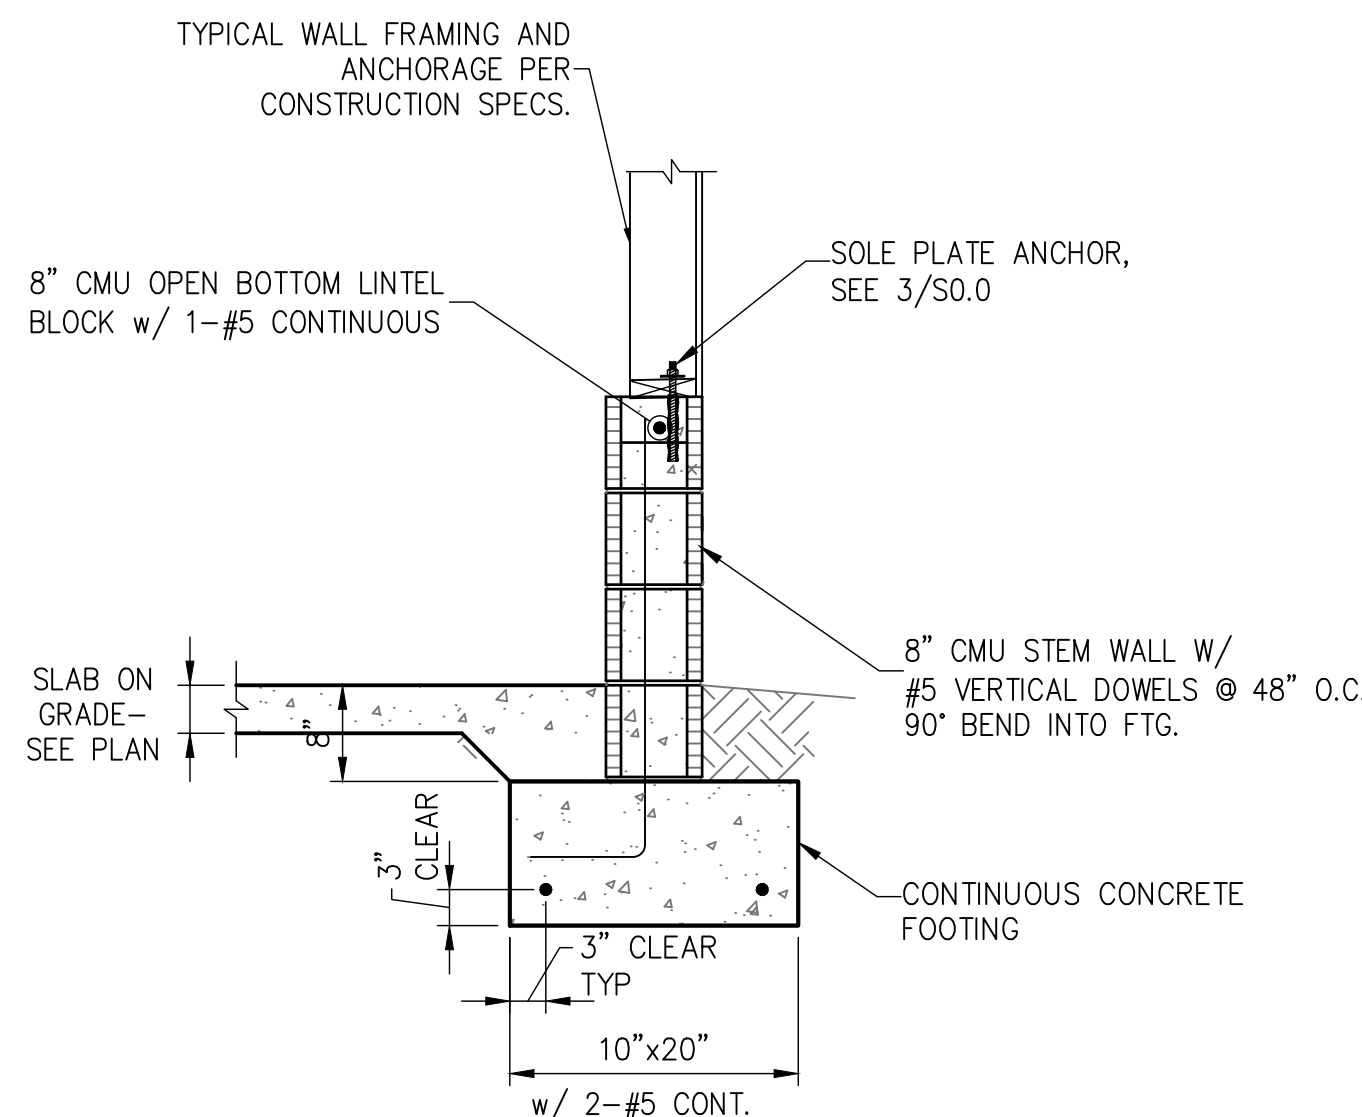

9 GARAGE STEM WALL
S1.01 SCALE: 3/4" = 1'-0"

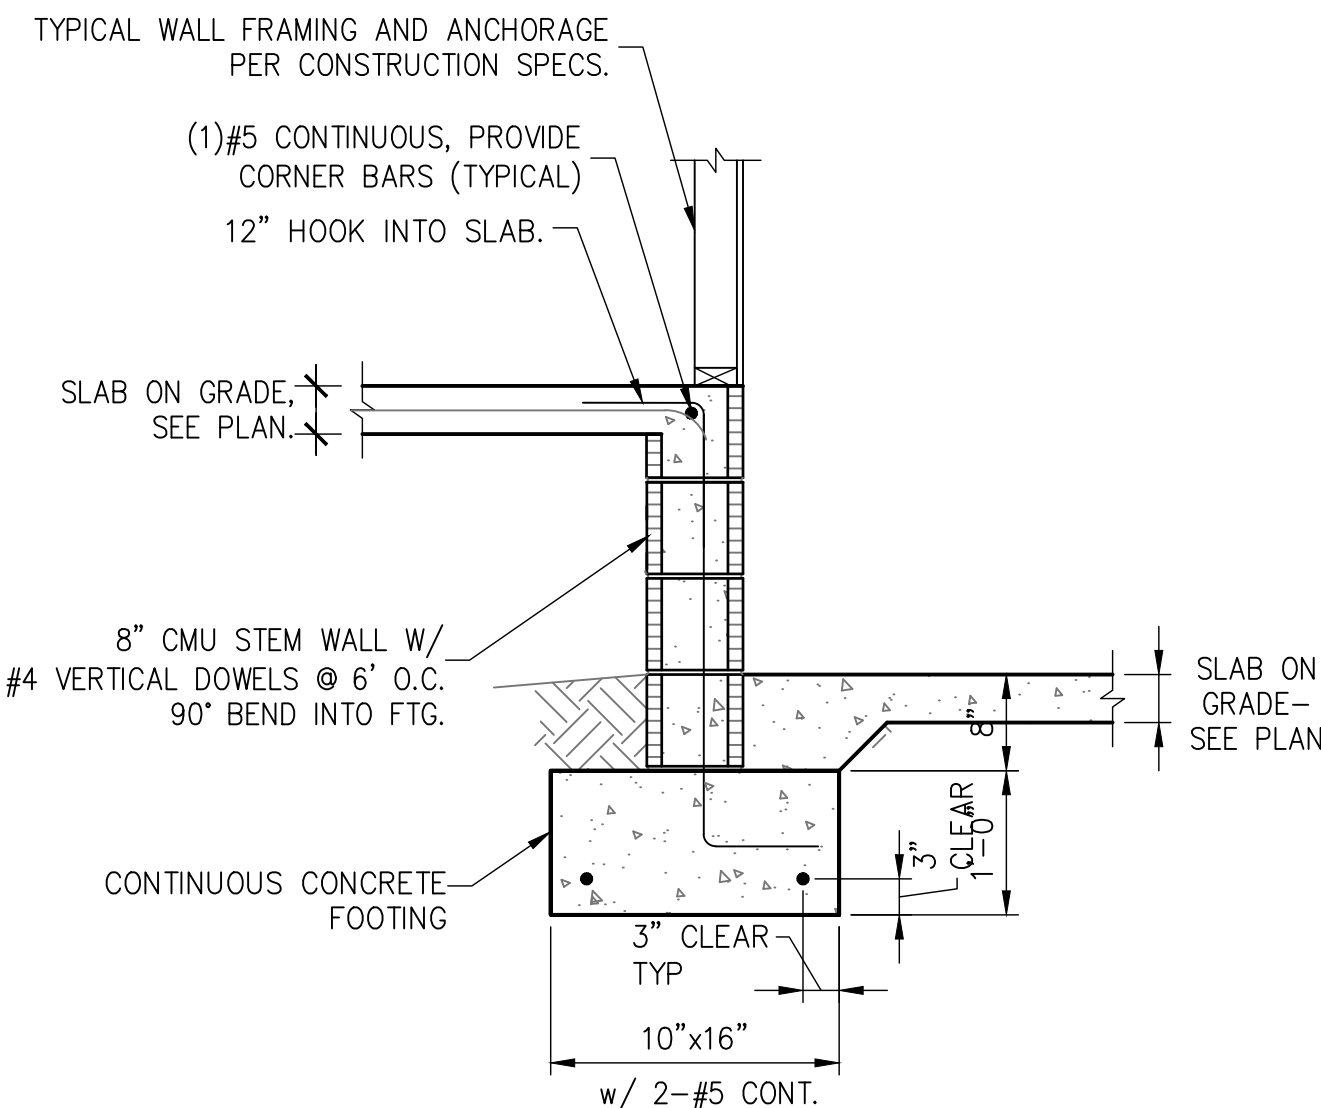

10 STEMWALL AT GARAGE
S1.01 SCALE: 3/4" = 1'-0"

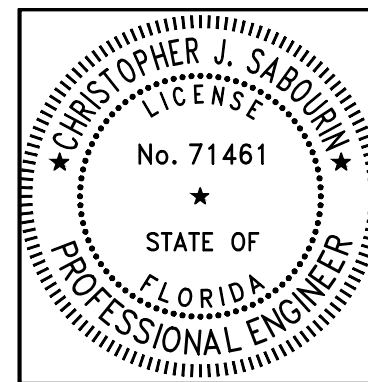

Christopher J. Sabourin
FL PE #71461

SABO
STRUCTURAL
ENGINEERING
CA#32529
235 9TH AVE N
JAX BEACH, FL 32250
904-712-5750
CHRIS@SABOENG.COM

PLAN NAME
BZEC FOSTER

SSE No.
22-0653

ISSUE	DATE
PERMIT	01.12.23
REVISIONS	DATE



STRUCTURAL ENGINEERING FOR
THE FOSTER MODEL HOME

FIELD ALTERATION
CONTRACTOR SHALL CONTACT SABO STRUCTURAL ENGINEERING PRIOR TO MAKING ANY STRUCTURAL FIELD MODIFICATIONS WHICH MAY VARY FROM THE INTENT OF THE ORIGINAL CONSTRUCTION DOCUMENTS. ANY FIELD ALTERATIONS MADE PRIOR TO BEING APPROVED BY CHRISTOPHER SABOURIN MAY RESULT IN ADDITIONAL ENGINEERING OR INSPECTION FEES.



SCALING
DO NOT SCALE DIMENSIONS FROM THESE DRAWINGS. IF A DIMENSION IS UNCLEAR REFER TO THE ARCHITECTURAL DRAWINGS OR CONTACT THE E.O.R.

FOUNDATION
DETAILS

SHEET
S1.01
SHEET 4 OF 7

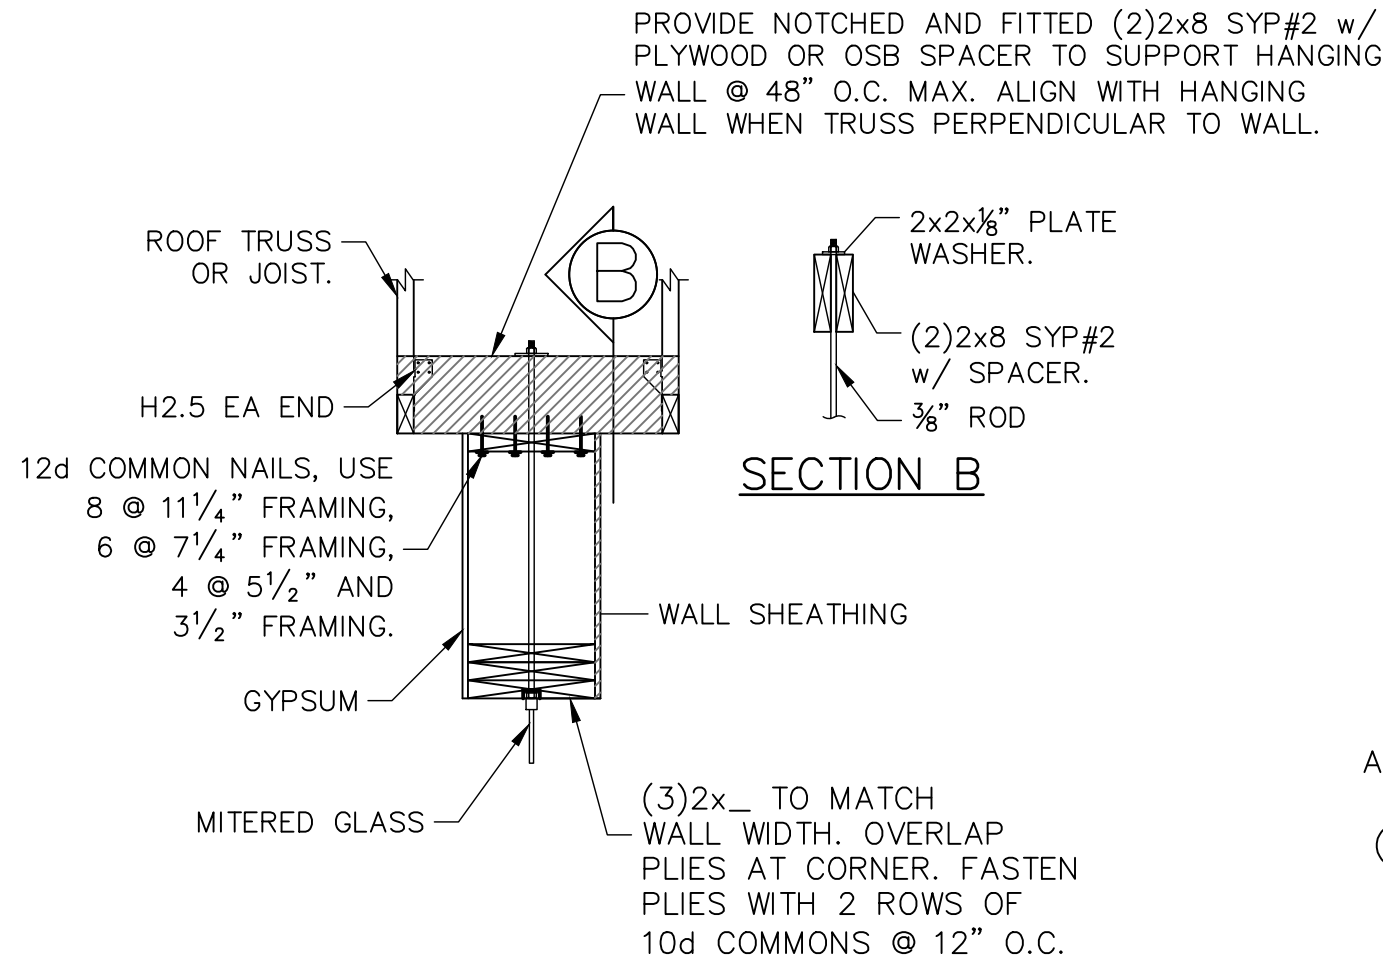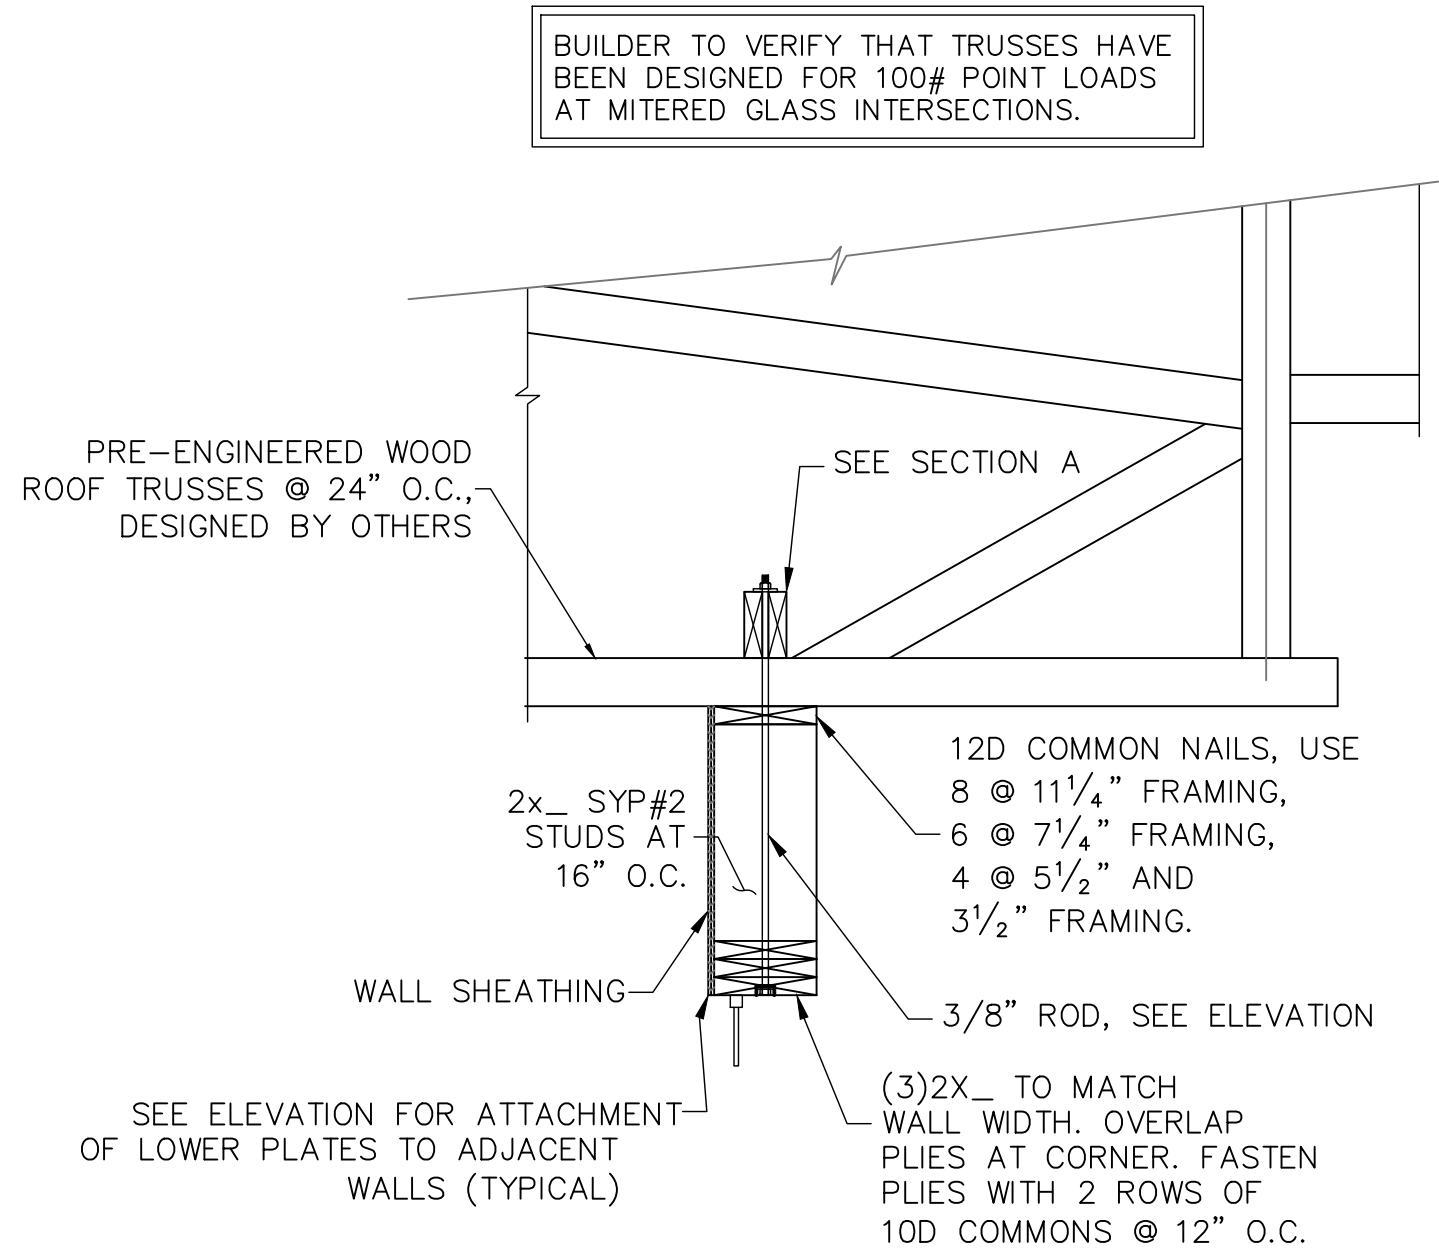


SECTION B

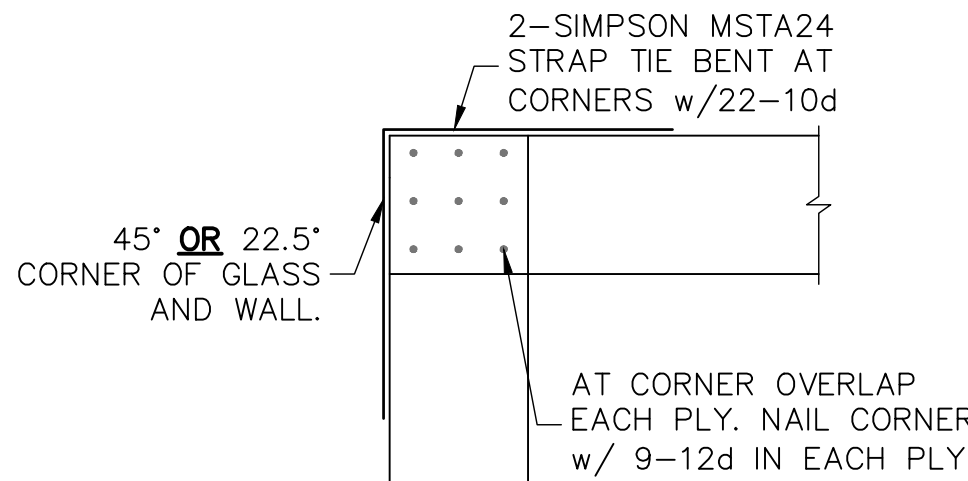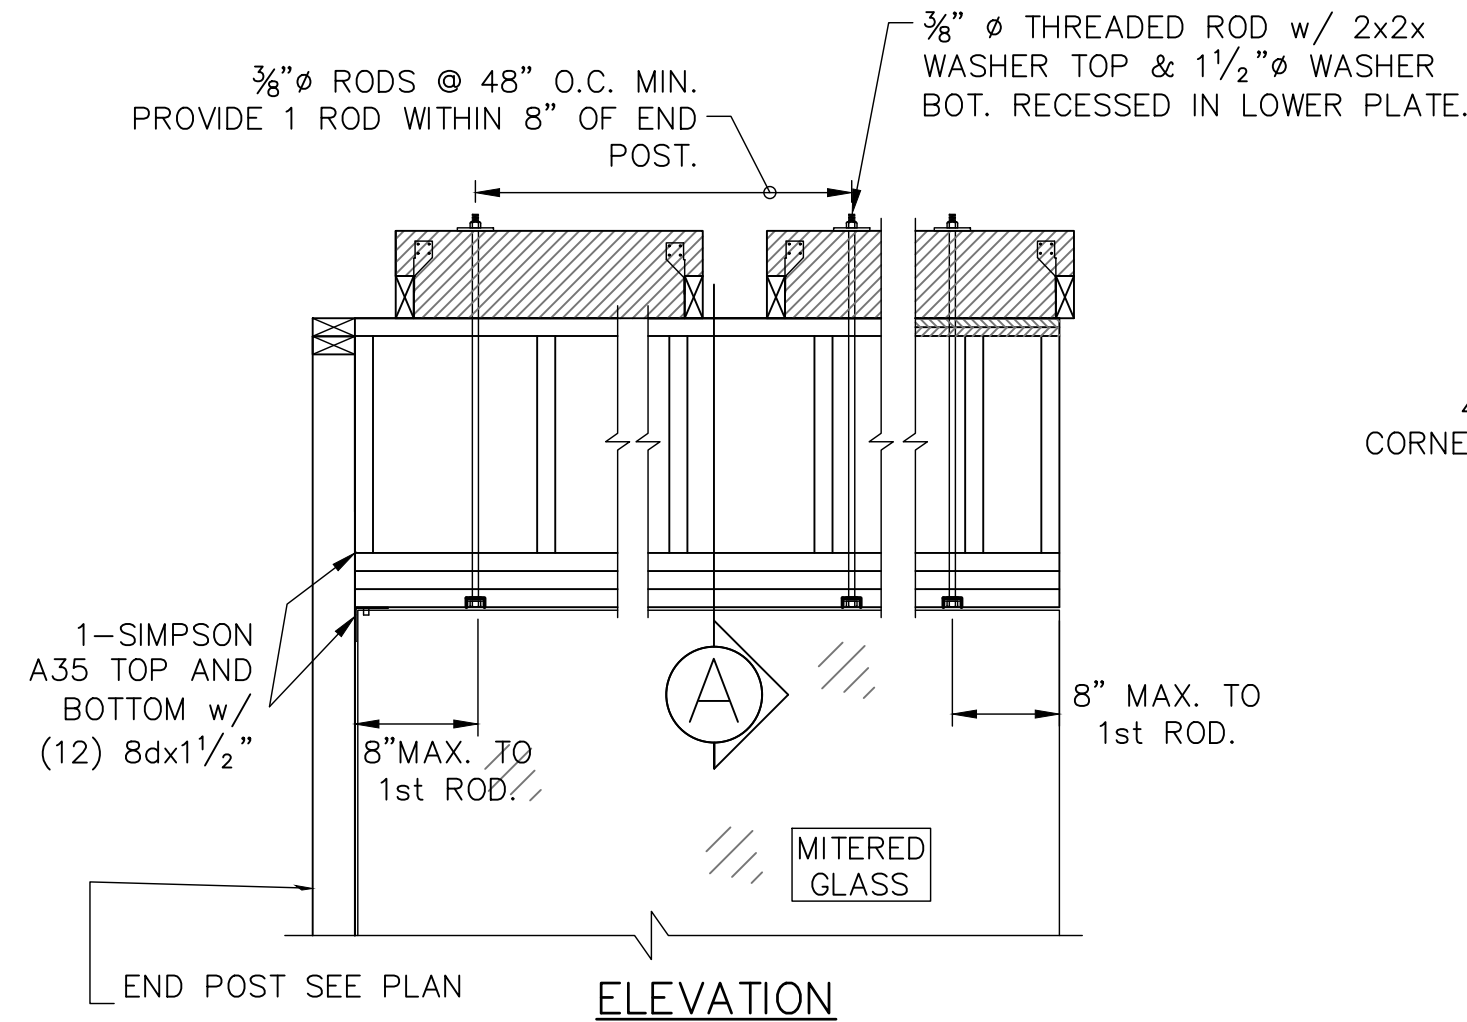


SECTION AT CORNER

1 MITERED WINDOW HEAD FRAMING
S2.0 SCALE: N.T.S.

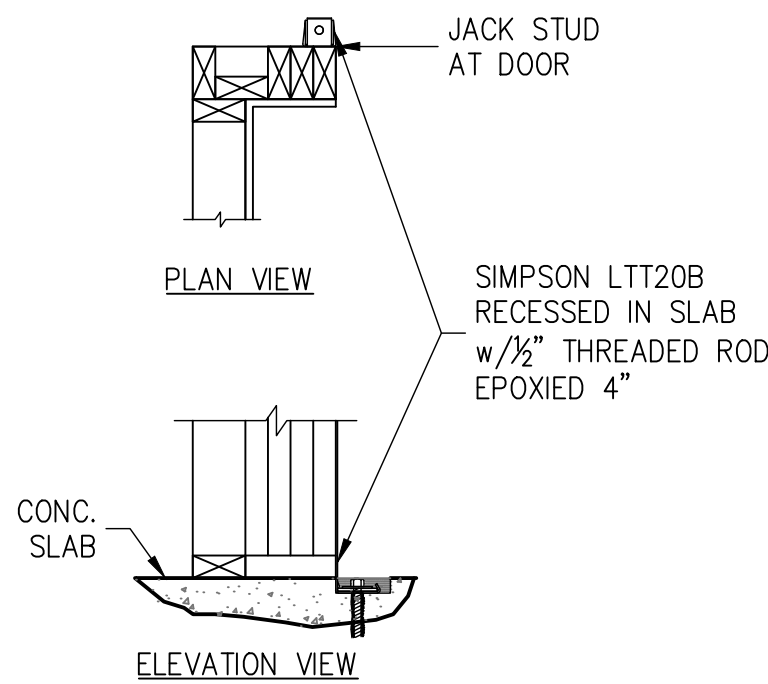

2 DOOR JAMB FASTENING
S2.0 THIS DETAIL ONLY APPLIES WHEN NOTED ON PLAN

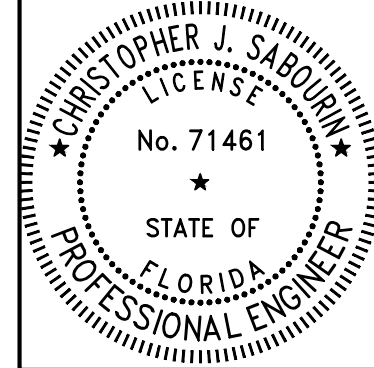

01.12.23
Christopher J Sabourin
FL PE #71461

SABO
STRUCTURAL
ENGINEERING
CA#32529
235 9TH AVE N
JAX BEACH, FL 32250
904-712-5750
CHRIS@SABOENG.COM

PLAN NAME
BZEC FOSTER
SSE No.
22-0653

ISSUE	DATE
PERMIT	01.12.23
REVISIONS	DATE

STRUCTURAL ENGINEERING FOR
THE FOSTER MODEL HOME

FIELD ALTERATION
CONTRACTOR SHALL CONTACT SABO STRUCTURAL ENGINEERING PRIOR TO MAKING ANY STRUCTURAL FIELD MODIFICATIONS WHICH MAY VARY FROM THE INTENT OF THE ORIGINAL CONSTRUCTION DOCUMENTS. ANY FIELD ALTERATIONS MADE PRIOR TO BEING APPROVED BY CHRISTOPHER SABOURIN MAY RESULT IN ADDITIONAL ENGINEERING OR INSPECTION FEES.

SCALING
DO NOT SCALE DIMENSIONS FROM THESE DRAWINGS. IF A DIMENSION IS UNCLEAR REFER TO THE ARCHITECTURAL DRAWINGS OR CONTACT THE E.O.R.

MISC DETAILS