



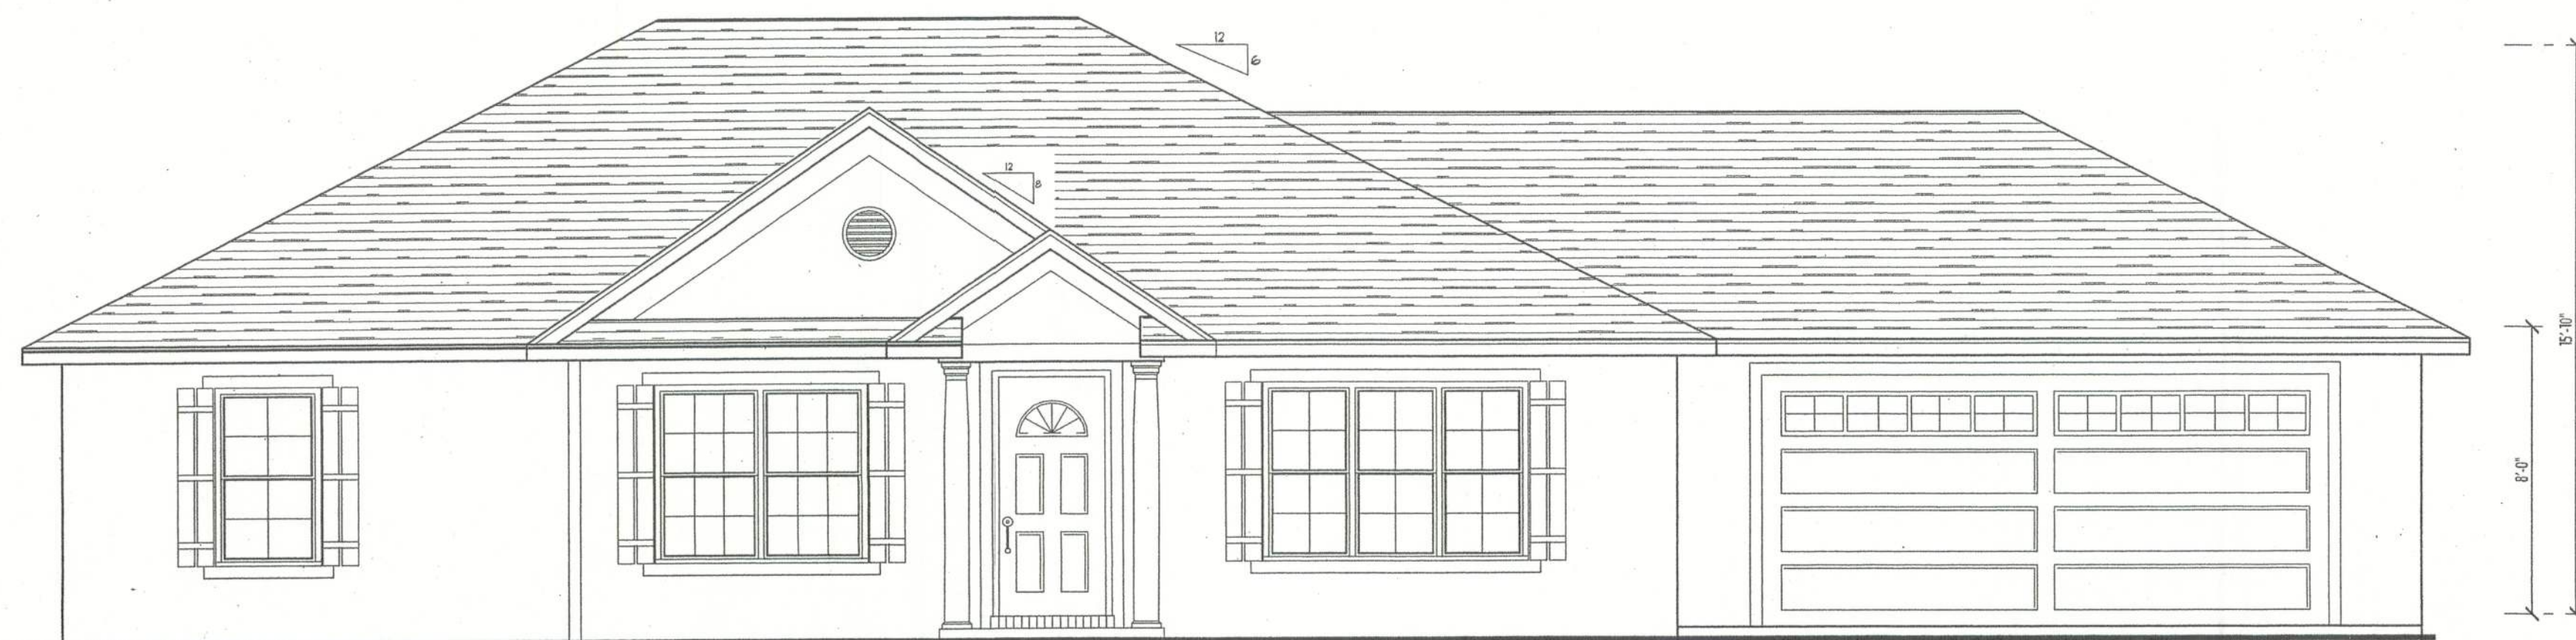


FRONT ELEVATION

SCALE: 1/4" = 1'

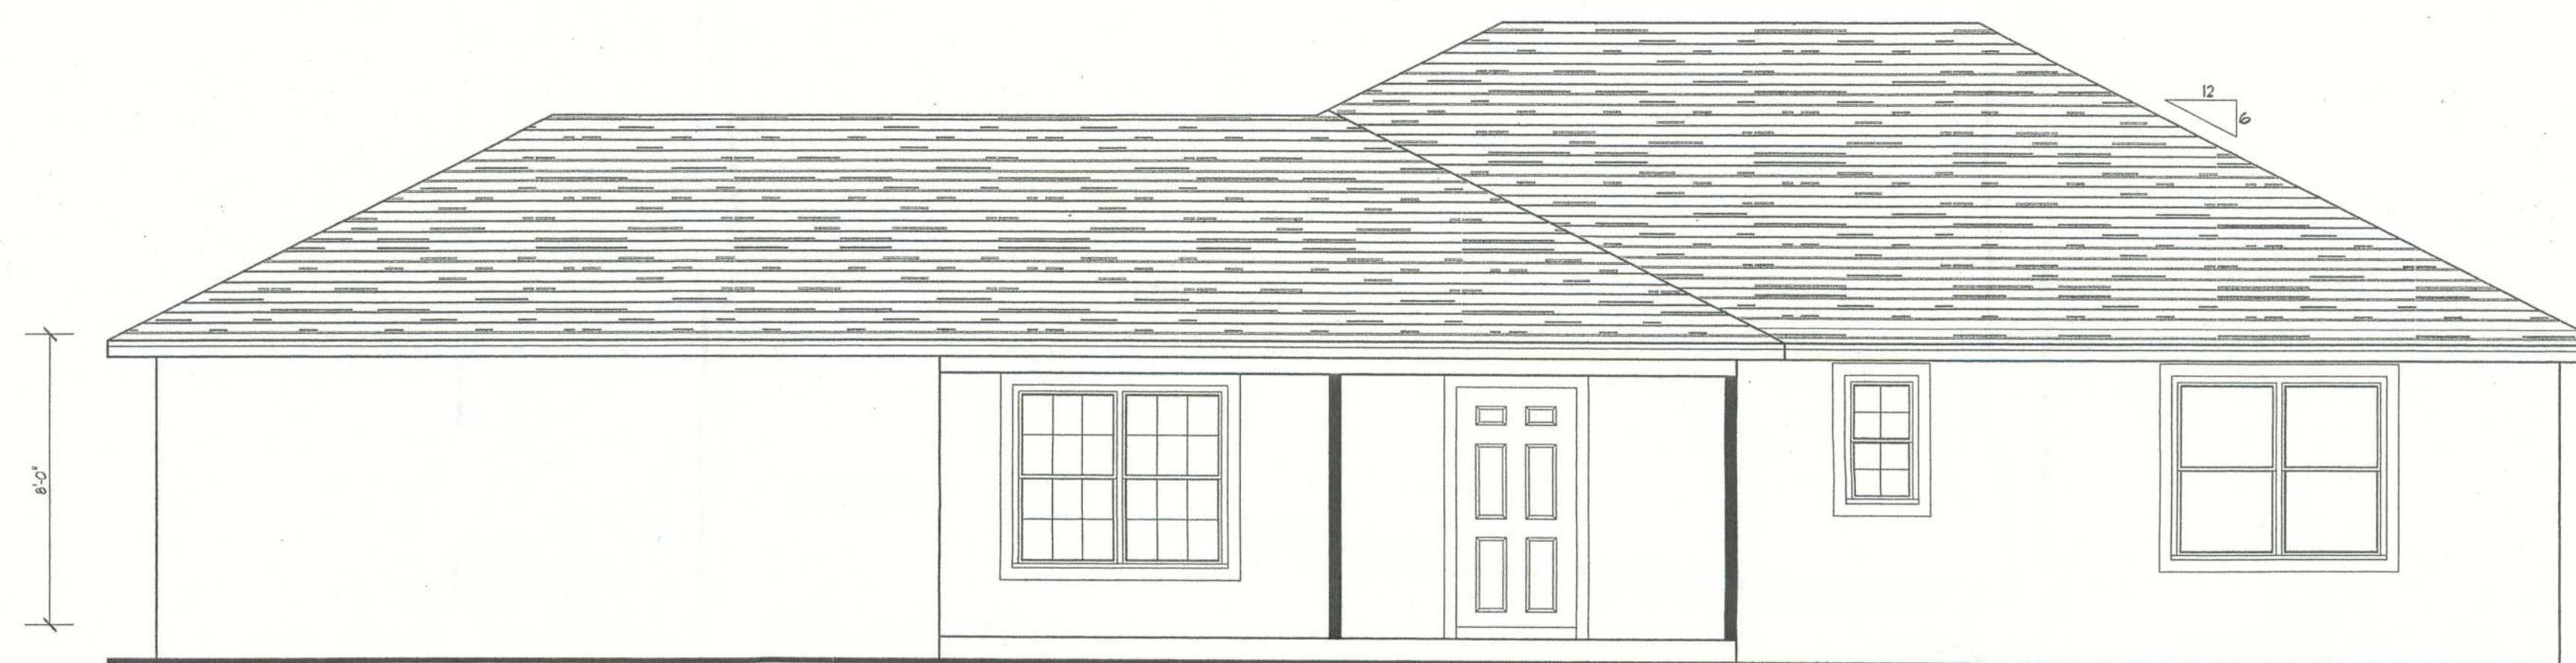


REAR ELEVATION

SCALE: 1/4" = 1'

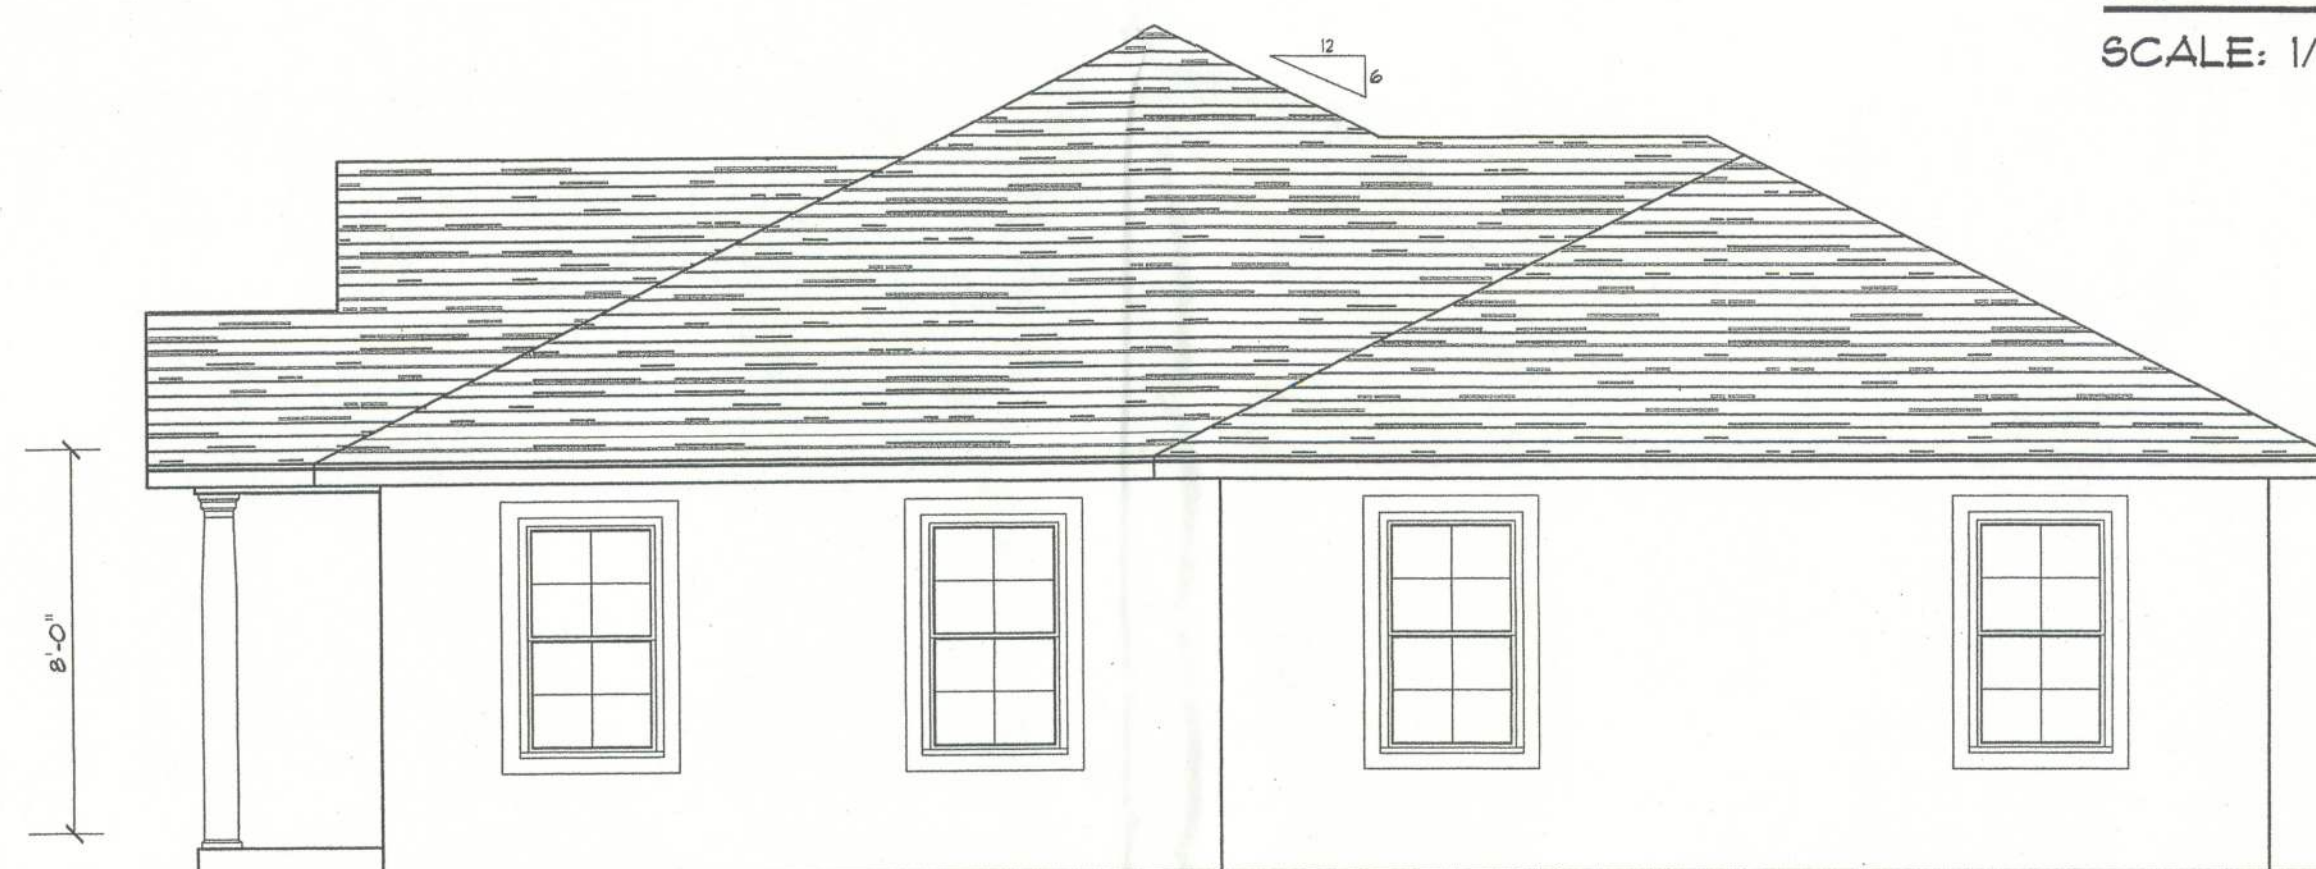

RIGHT ELEVATION

SCALE: 1/4" = 1'

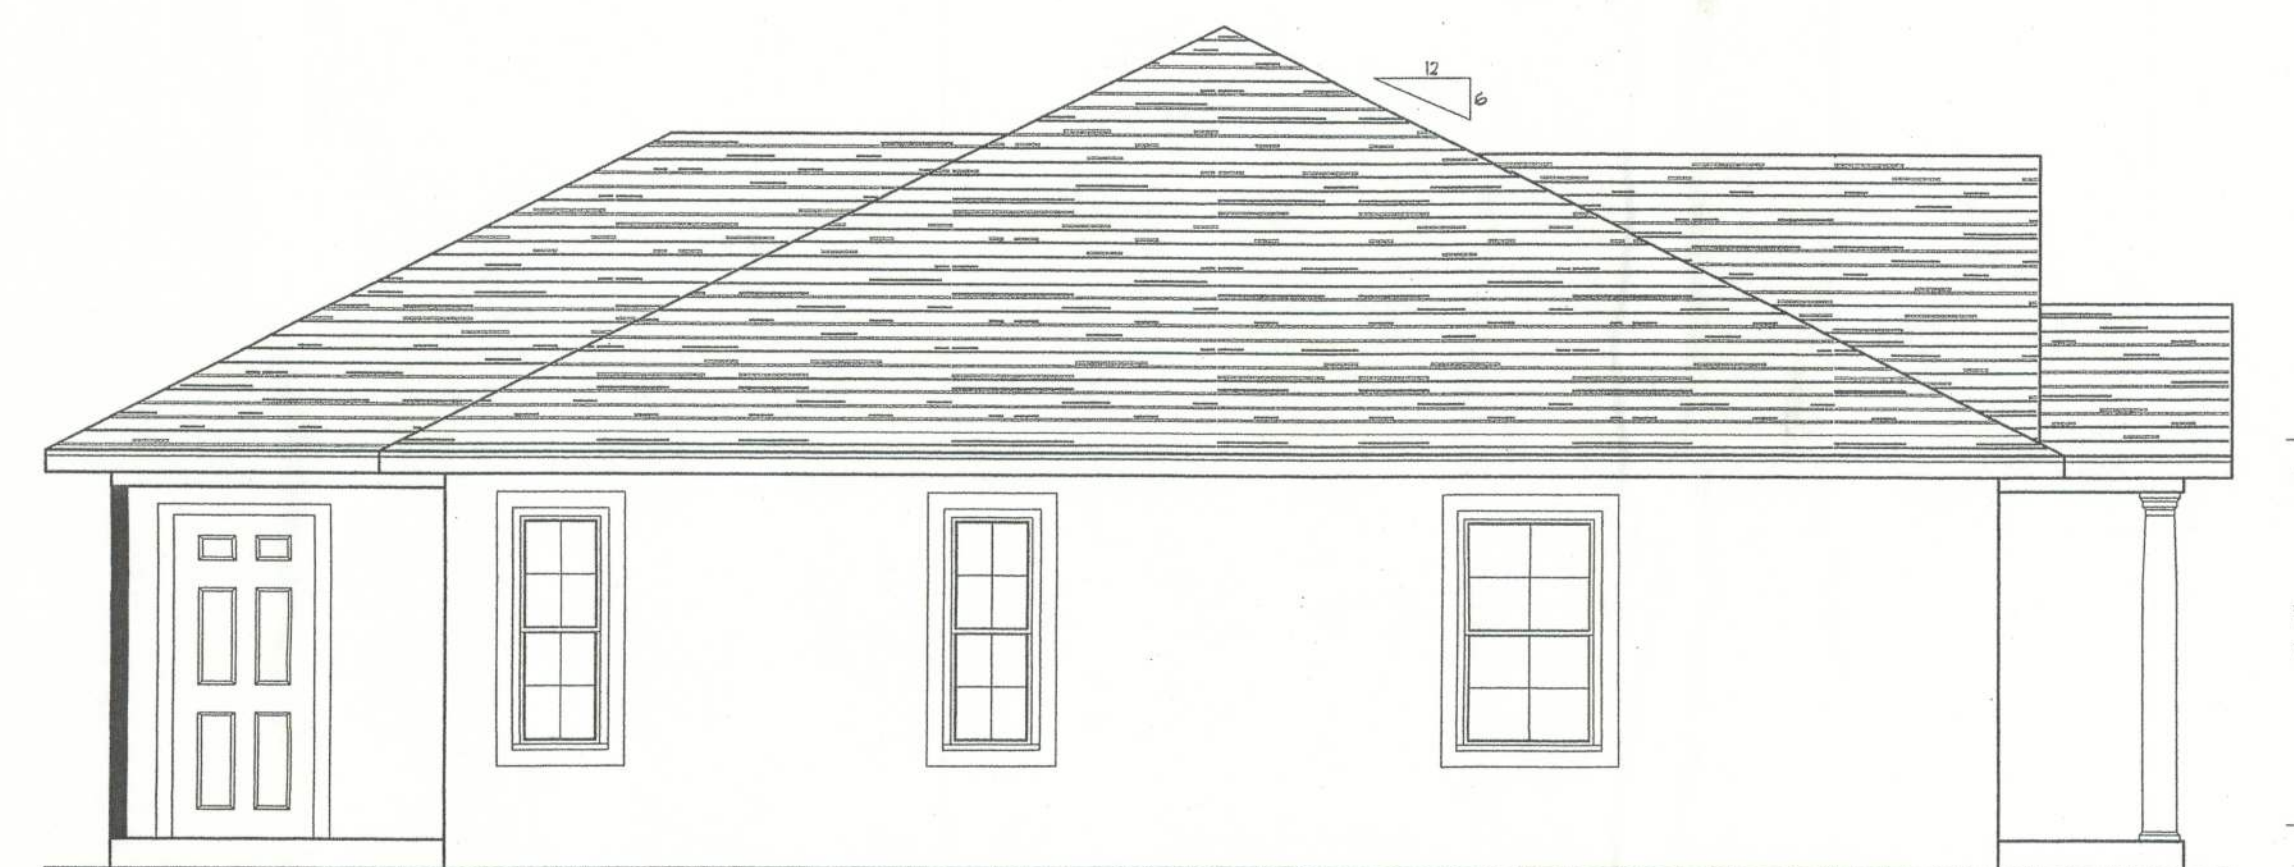

LEFT ELEVATION

SCALE: 1/4" = 1'

September 13, 2005



D.D.S. STUDIOS
P.O. Box 273
Lake City FL 32056
(386) 754-0181

THE THOMAS

LOT 15 WISE ESTATES

COPYRIGHT: 2000 DDS STUDIOS

OUR PLANS ARE DRAFTED FOR AVERAGE SITE CONDITIONS AND COMPLIANCE WITH APPLICABLE CODES IN LAKE CITY, FL. AT THE TIME THEY ARE DRAFTED. DUE TO VARYING STATE, LOCAL, AND NATIONAL CODES, RULES, AND REGULATIONS, DDS STUDIOS CANNOT WARRANT COMPLIANCE WITH ALL APPLICABLE STATE, LOCAL, AND NATIONAL CODES IN YOUR AREA OR WITH YOUR PARTICULAR SITE CONDITIONS. IT IS THE RESPONSIBILITY OF THE PURCHASER AND/OR BUILDER TO SEE THAT THE STRUCTURE IS BUILT IN STRICT COMPLIANCE WITH ALL GOVERNING MUNICIPAL CODES (CITY, COUNTY, STATE, AND FEDERAL). IF YOUR CITY OR STATE REQUIRES AN ENGINEER'S STAMP, YOU WILL NEED TO HAVE THAT DONE LOCALLY BY A QUALIFIED ARCHITECT OR ENGINEER.

EXTERIOR ELEVATIONS

SHEET NUMBER
1 of 3

All work shall comply with the standard building codes, and all applicable local codes and ordinances.

Contractor shall verify all dimensions prior to commencing construction.

Daniel Shaheen
Daniel Shaheen