


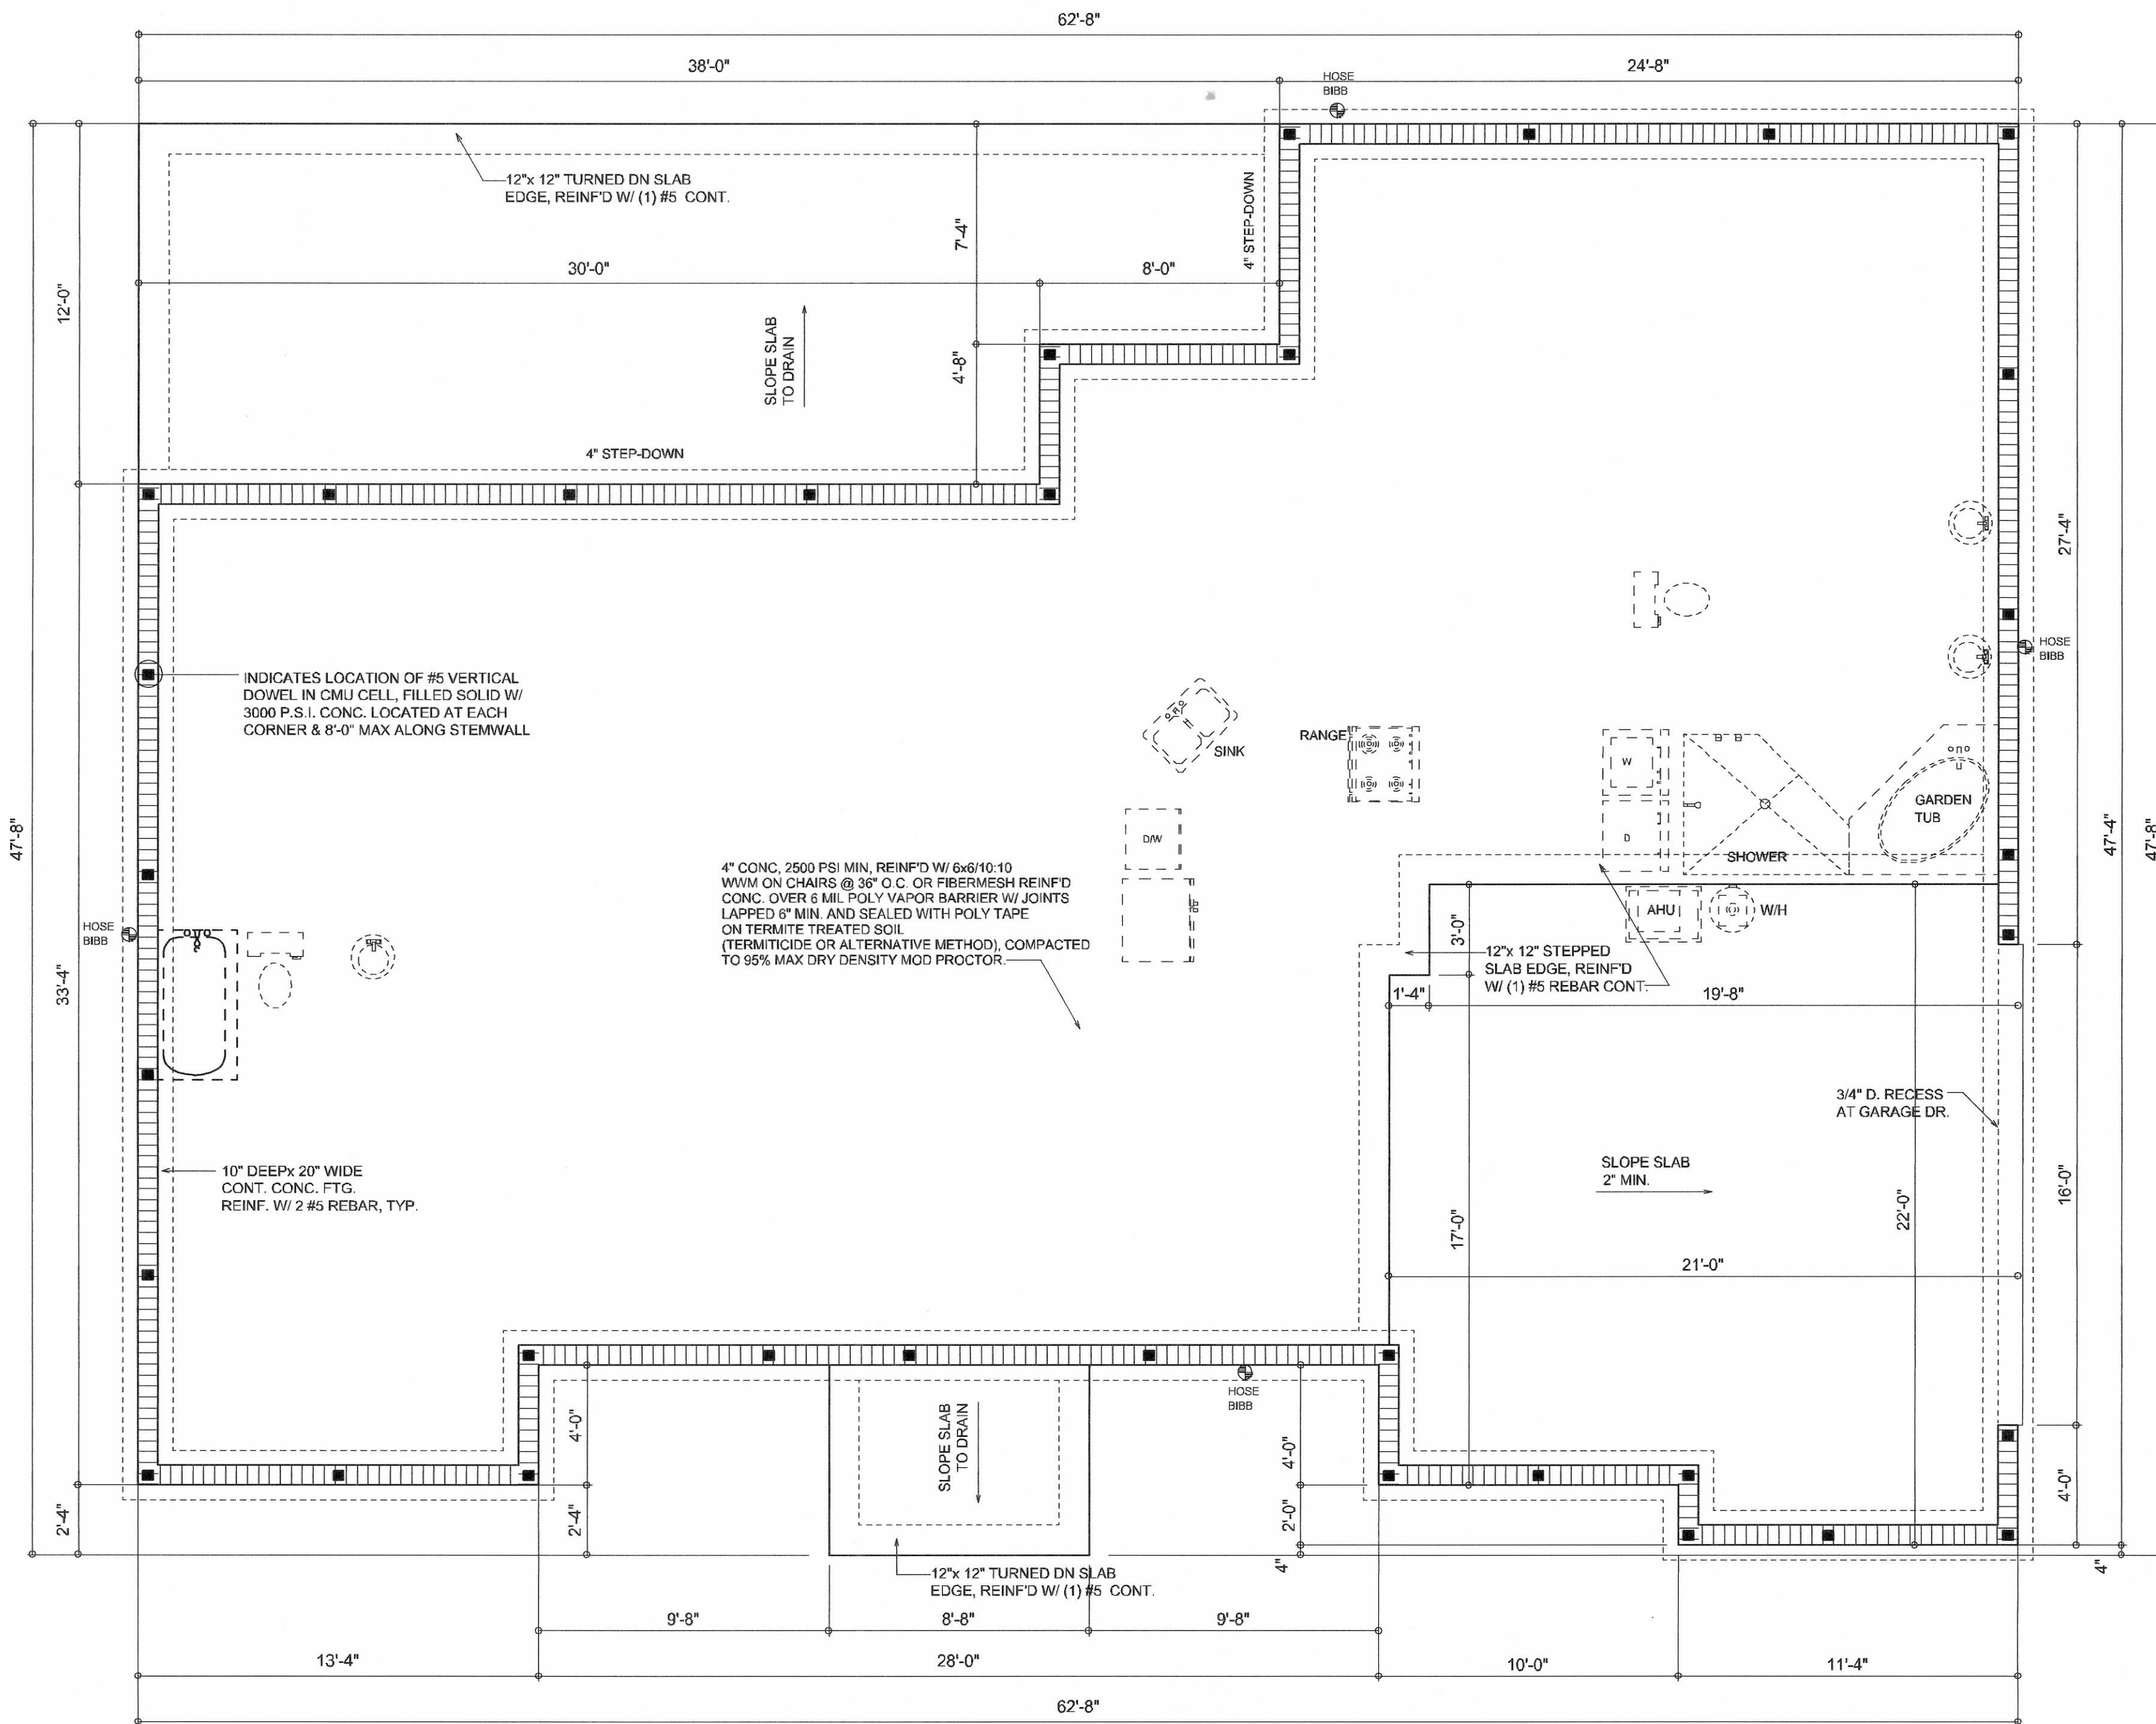

FOUNDATION PLAN
SCALE: 1/4" = 1'-0"


REVISIONS
February 24, 2004



FOUNDATION PLAN
SCALE: 1/4" = 1'-0"

THE EVERGREEN MODEL FOR:
AARON SIMQUE HOMES, INC.
PROJECT ADDRESS: LOT #6, CALLAWAY UNIT III, COLUMBIA COUNTY, FLORIDA

©WILLIAM MYERS
DESIGN
P.O. BOX 1513
LAKE CITY, FL 32866
(386) 756-8406
will@willmyers.net

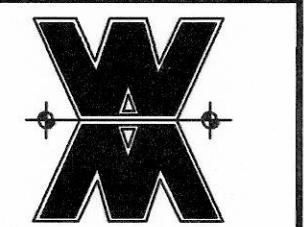

JOB NUMBER
040212

SHEET NUMBER
A2
OF 4 SHEETS

Will C. Myers