


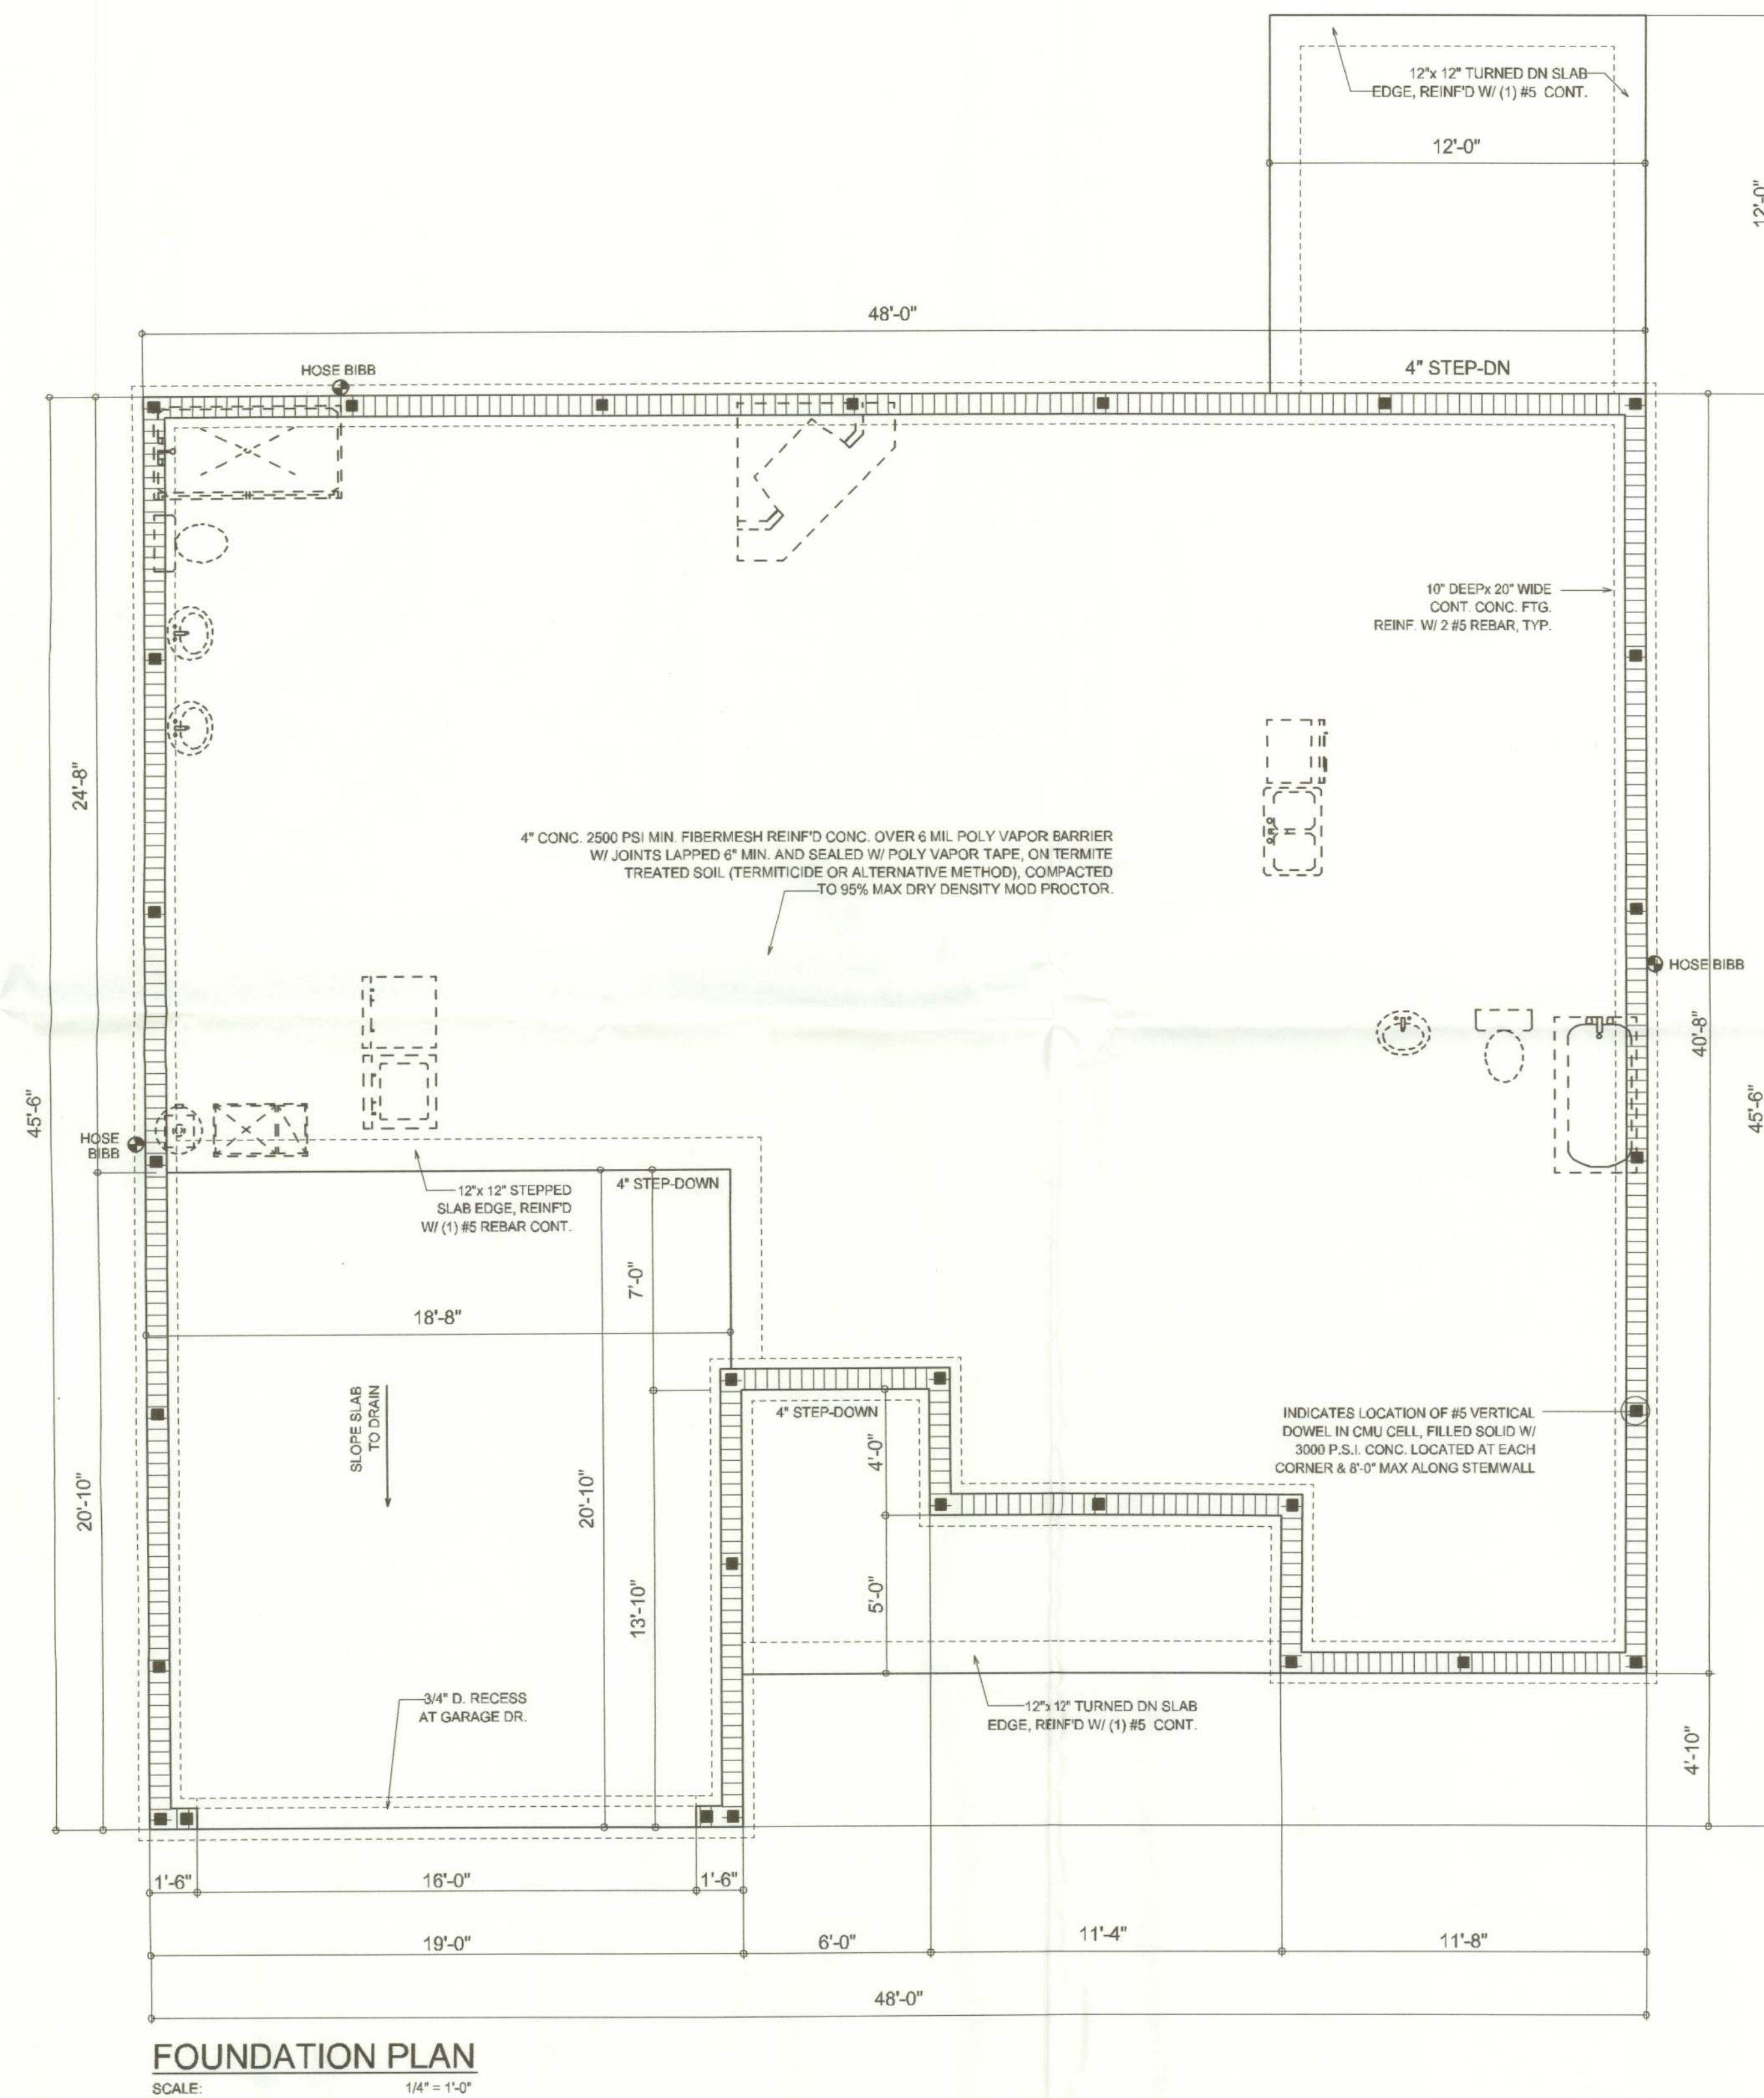

FOUNDATION PLAN
SCALE: 1/4" = 1'-0"

REVISIONS	DATE
	September 07, 2005




FOUNDATION PLAN
SCALE: 1/4" = 1'-0"

FOUNDATION DETAILS
SCALE: AS NOTED

A CUSTOM SPEC FOR:
AARON SIMQUE HOMES, INC.
PROJECT ADDRESS: LEGAL: 03-45-17-07571-000, SE CAROL GLN. SUZANNE SID. LAKE CITY, FLORIDA 32025

©WILLIAM MYERS
DESIGN
P.O. BOX 1513
LAKE CITY, FL 32056
(386) 758-8406
will@willmyers.net

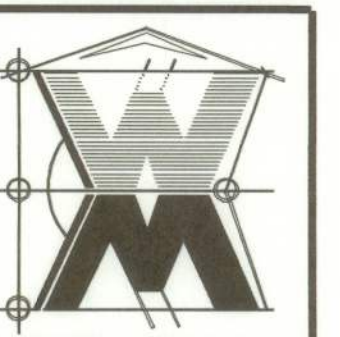

JOB NUMBER
050812

SHEET NUMBER
A.2
OF 3 SHEETS

Wm C Myers