


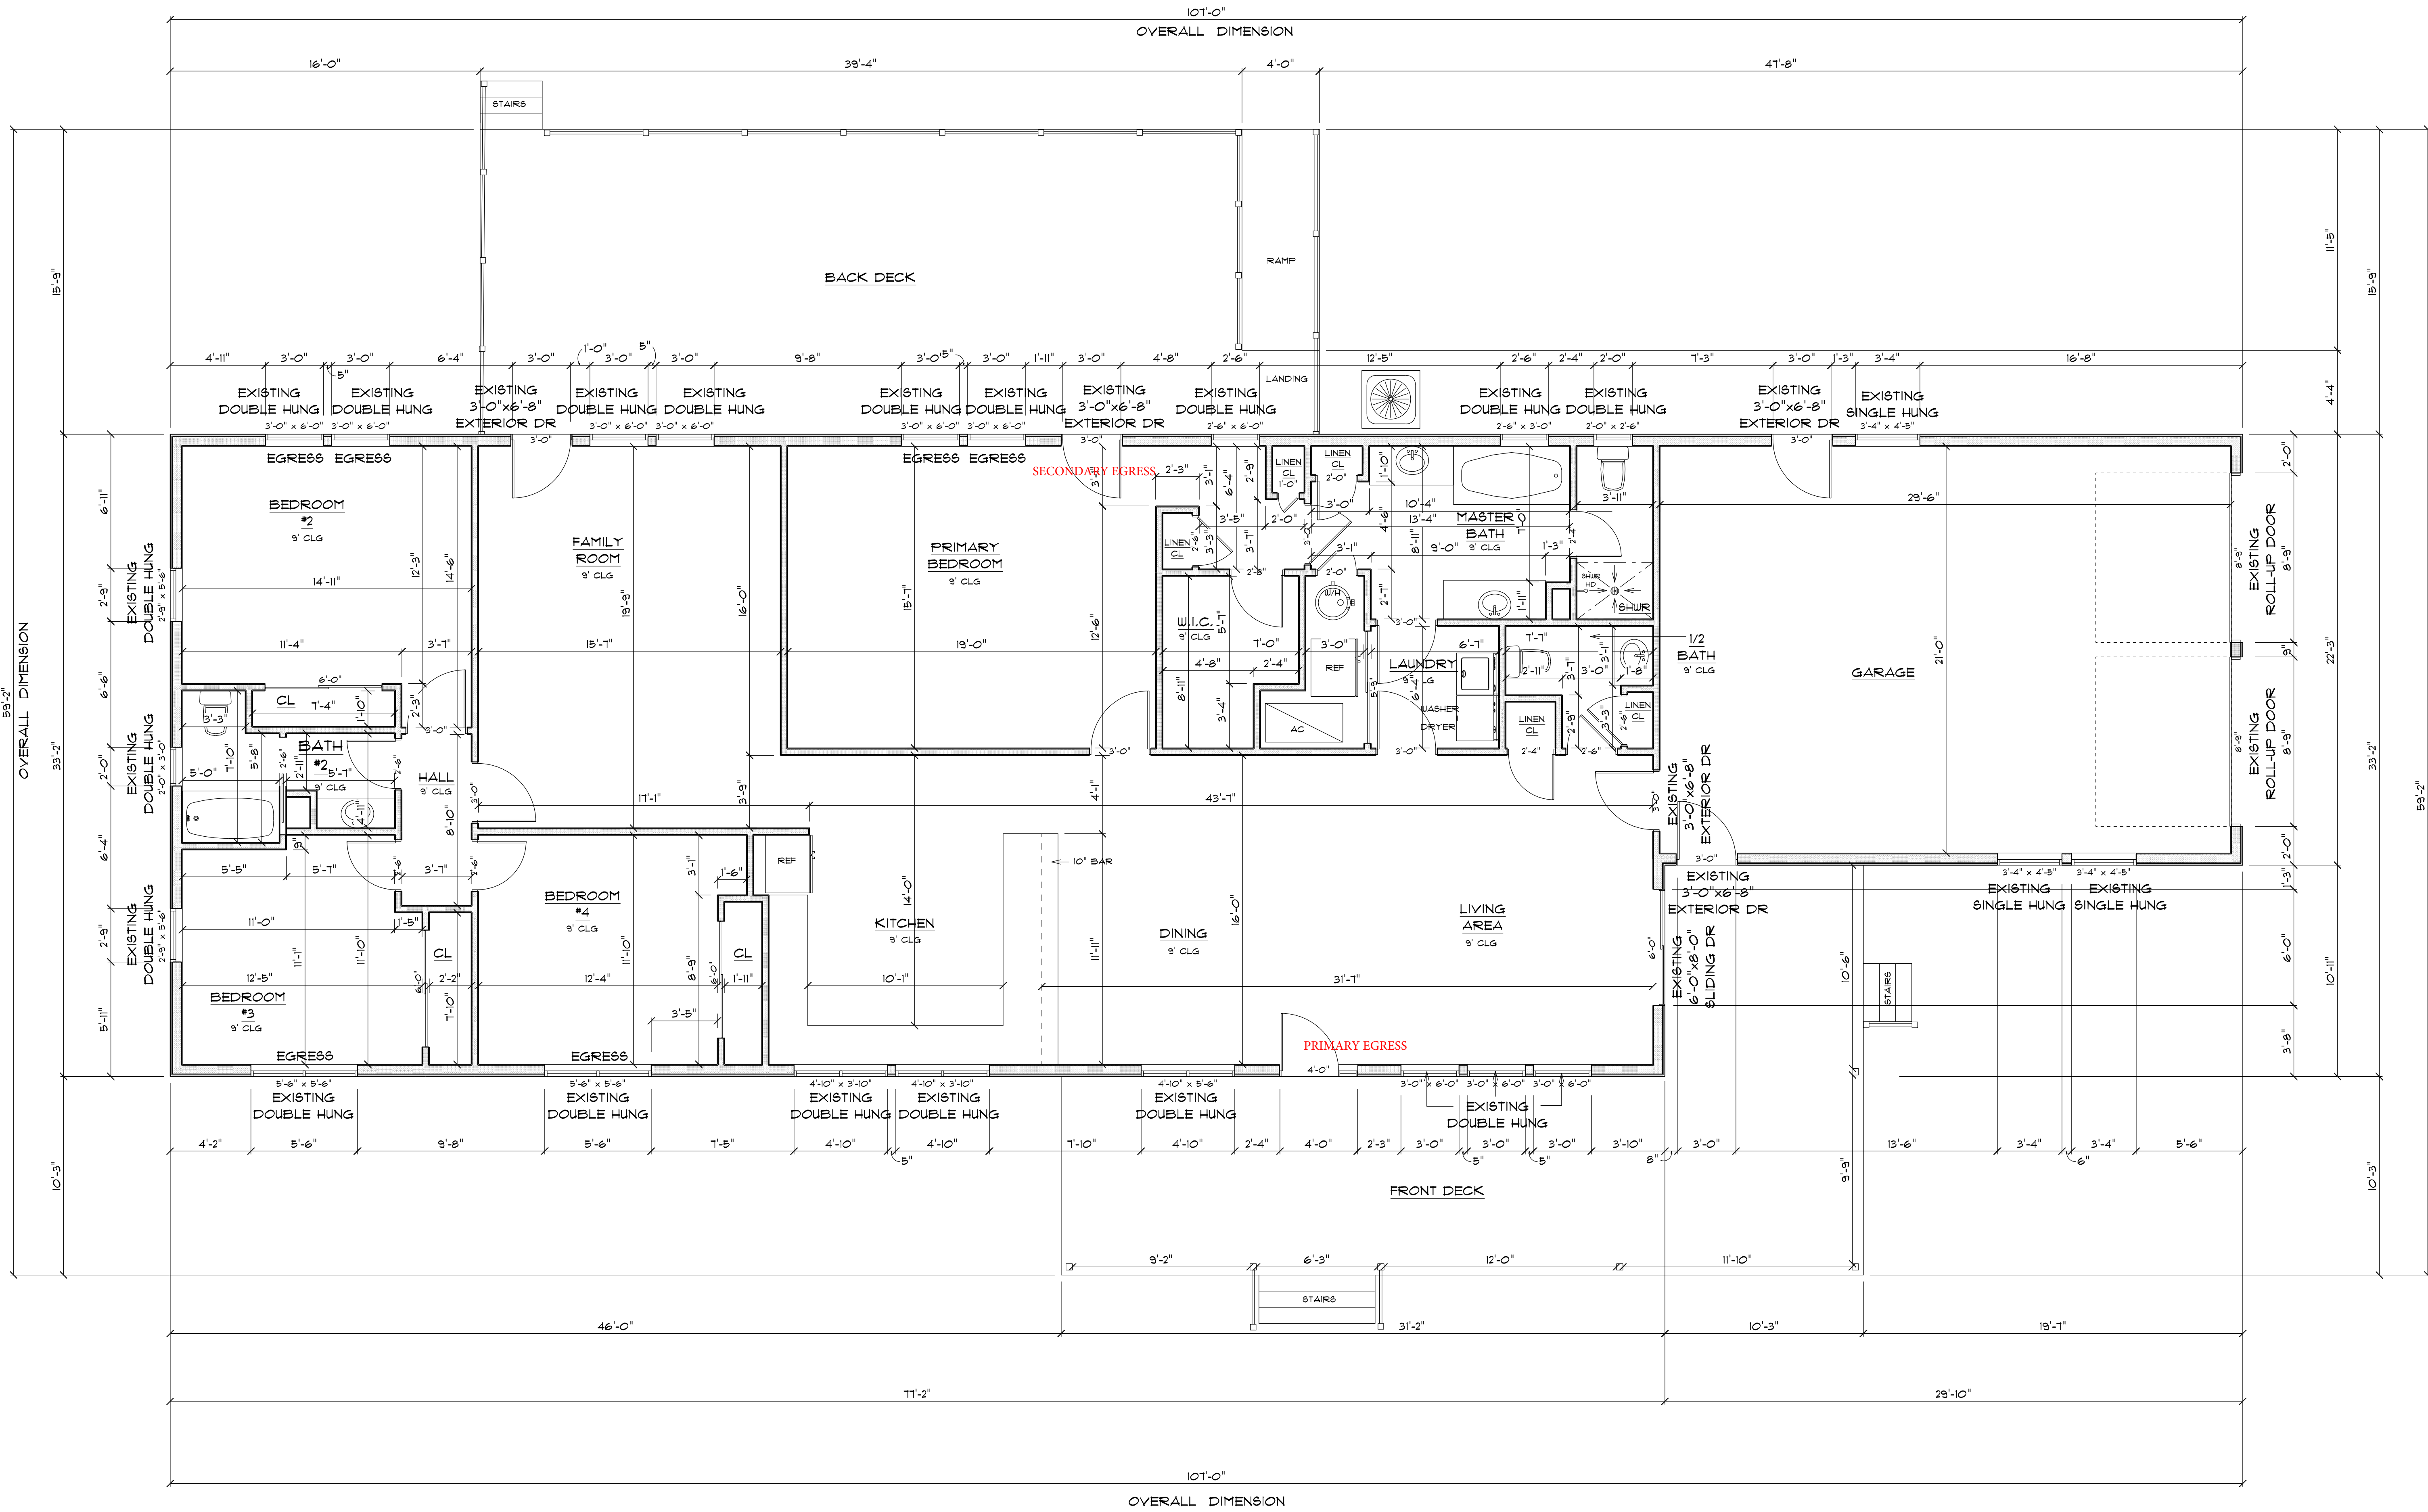

IMPORTANT NOTES:  
1. IT IS THE BUILDERS RESPONSIBILITY TO VERIFY ALL GEOMETRY AND DIMENSIONS BEFORE ORDERING ANY MATERIALS OR BEGINNING CONSTRUCTION.  
2. THESE PLANS ARE FOR LAYOUT AND DESIGN PURPOSES ONLY ALL STRUCTURAL NOTES AND DETAILS TO BE PROVIDED BY AN ENGINEER.

# \* EXISTING FLOOR PLAN \*

SCALE: 1/4" = 1'- 0"

|                       |   |            |
|-----------------------|---|------------|
| A/C LIVING AREA       | = | 3,222 S.F. |
| FRONT AND BACK PORCH  | = | 1,218 S.F. |
| <hr/>                 |   |            |
| TOTAL AREA UNDER ROOF | = | 4,440 S.F. |

## RUSTY & MARY ATKINS REMODEL

381 SW Spalding CT  
Fort White, Florida, 32038

Tsena M. Ruffo  
2325 SW SR 41  
Lake City, Florida, 32025  
Cell: (386) 867-1191  
Email: tsenaruffo@gmail.com

PRINTED DATE:  
Wednesday, August 27, 2025

DRAWN BY: Daniel Hammond

CHECKED BY: TMR

BUILDING CONTRACTOR


FINALS DATE:

JOB NUMBER:

DRAWING NUMBER

A - 1


OF 2 SHEETS

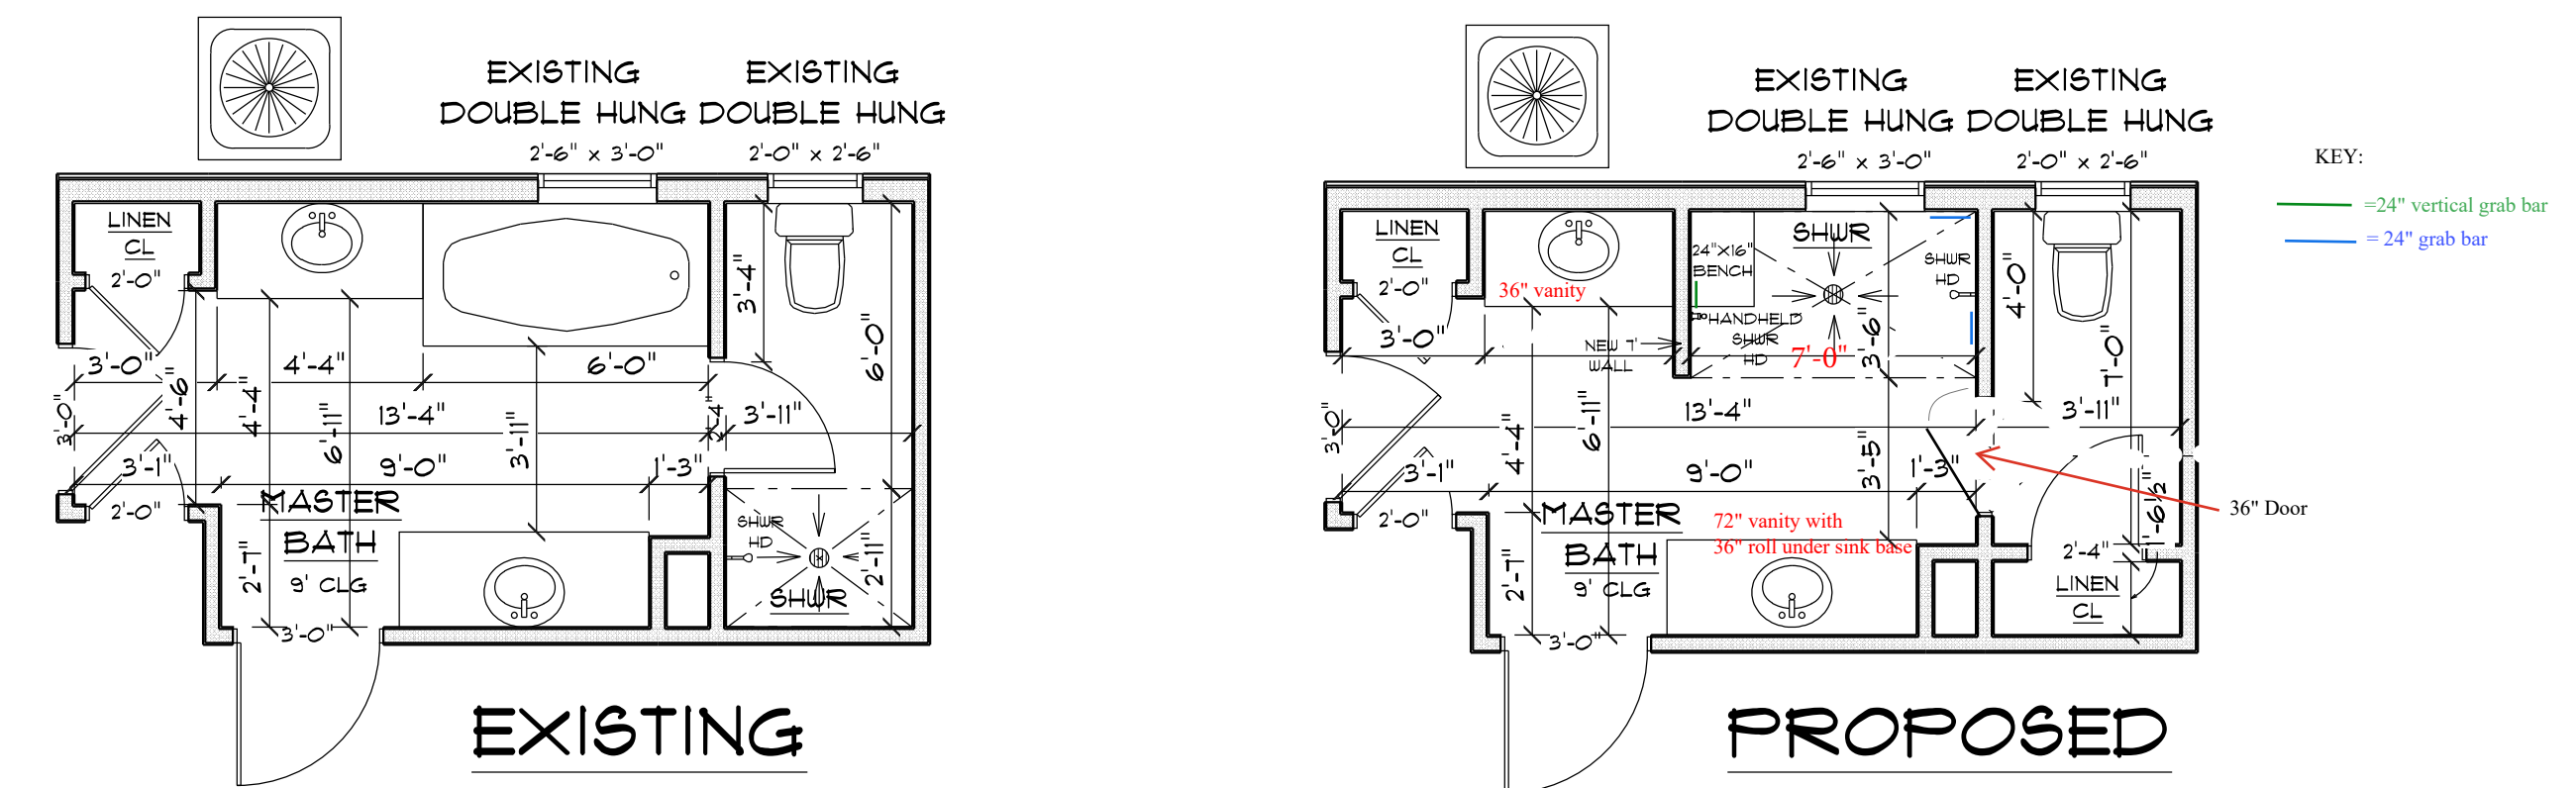

SCALE: 1/4" = 1'-0"

1. IT IS THE BUILDERS RESPONSIBILITY TO VERIFY ALL GEOMETRY AND DIMENSIONS BEFORE ORDERING ANY MATERIALS OR BEGINNING CONSTRUCTION.

2. THESE PLANS ARE FOR LAYOUT AND DESIGN PURPOSES ONLY ALL STRUCTURAL NOTES AND DETAILS TO BE PROVIDED BY AN ENGINEER.

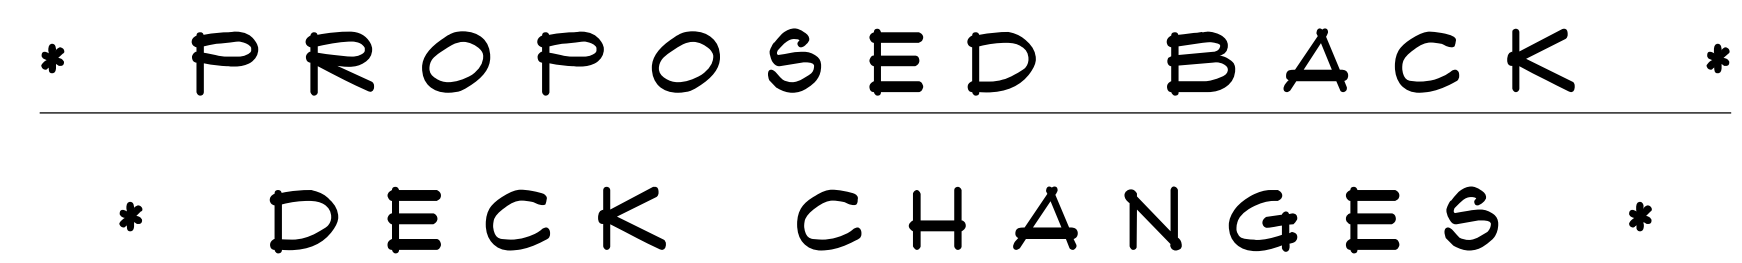

SCALE: 1/4" = 1'- 0"