



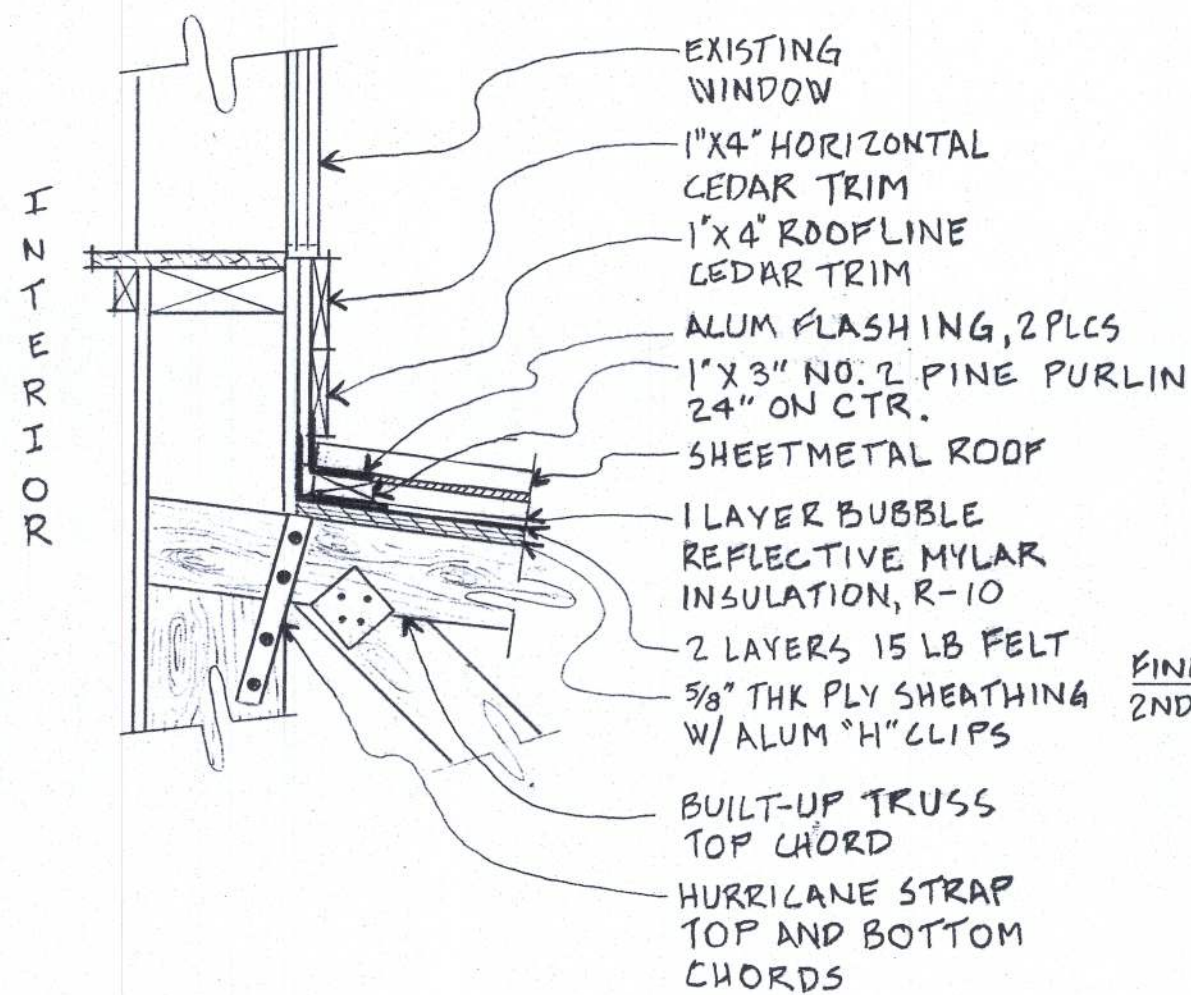


DETAIL 1
SCALE = 1 1/2" = 1'-0"


— ROOF EAVE SUPPORT —
9 REQUIRED EVERY OTHER JOIST
MATERIAL = 2"X4" NO. 2 PINE

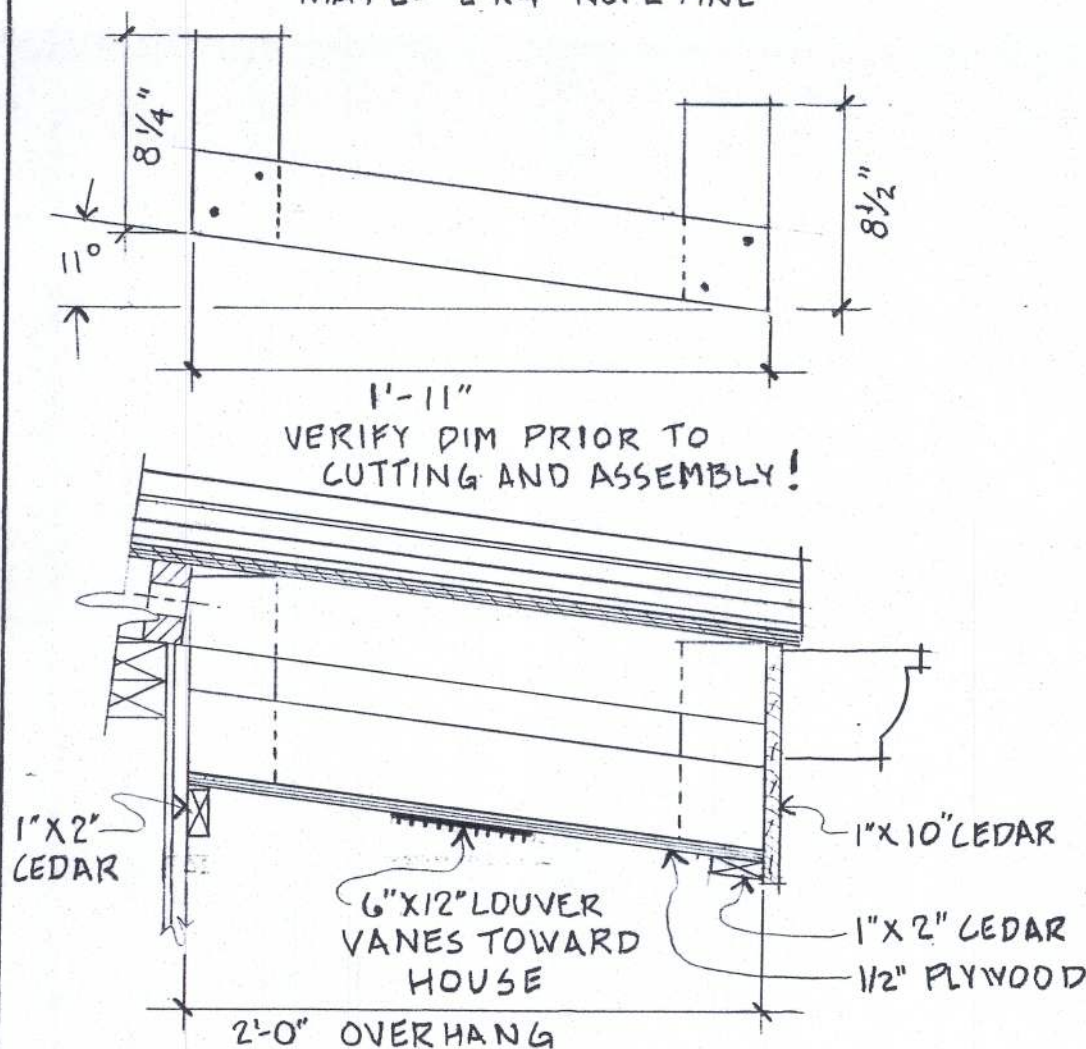

DETAIL 2
SCALE = 1 1/2" = 1'-0"

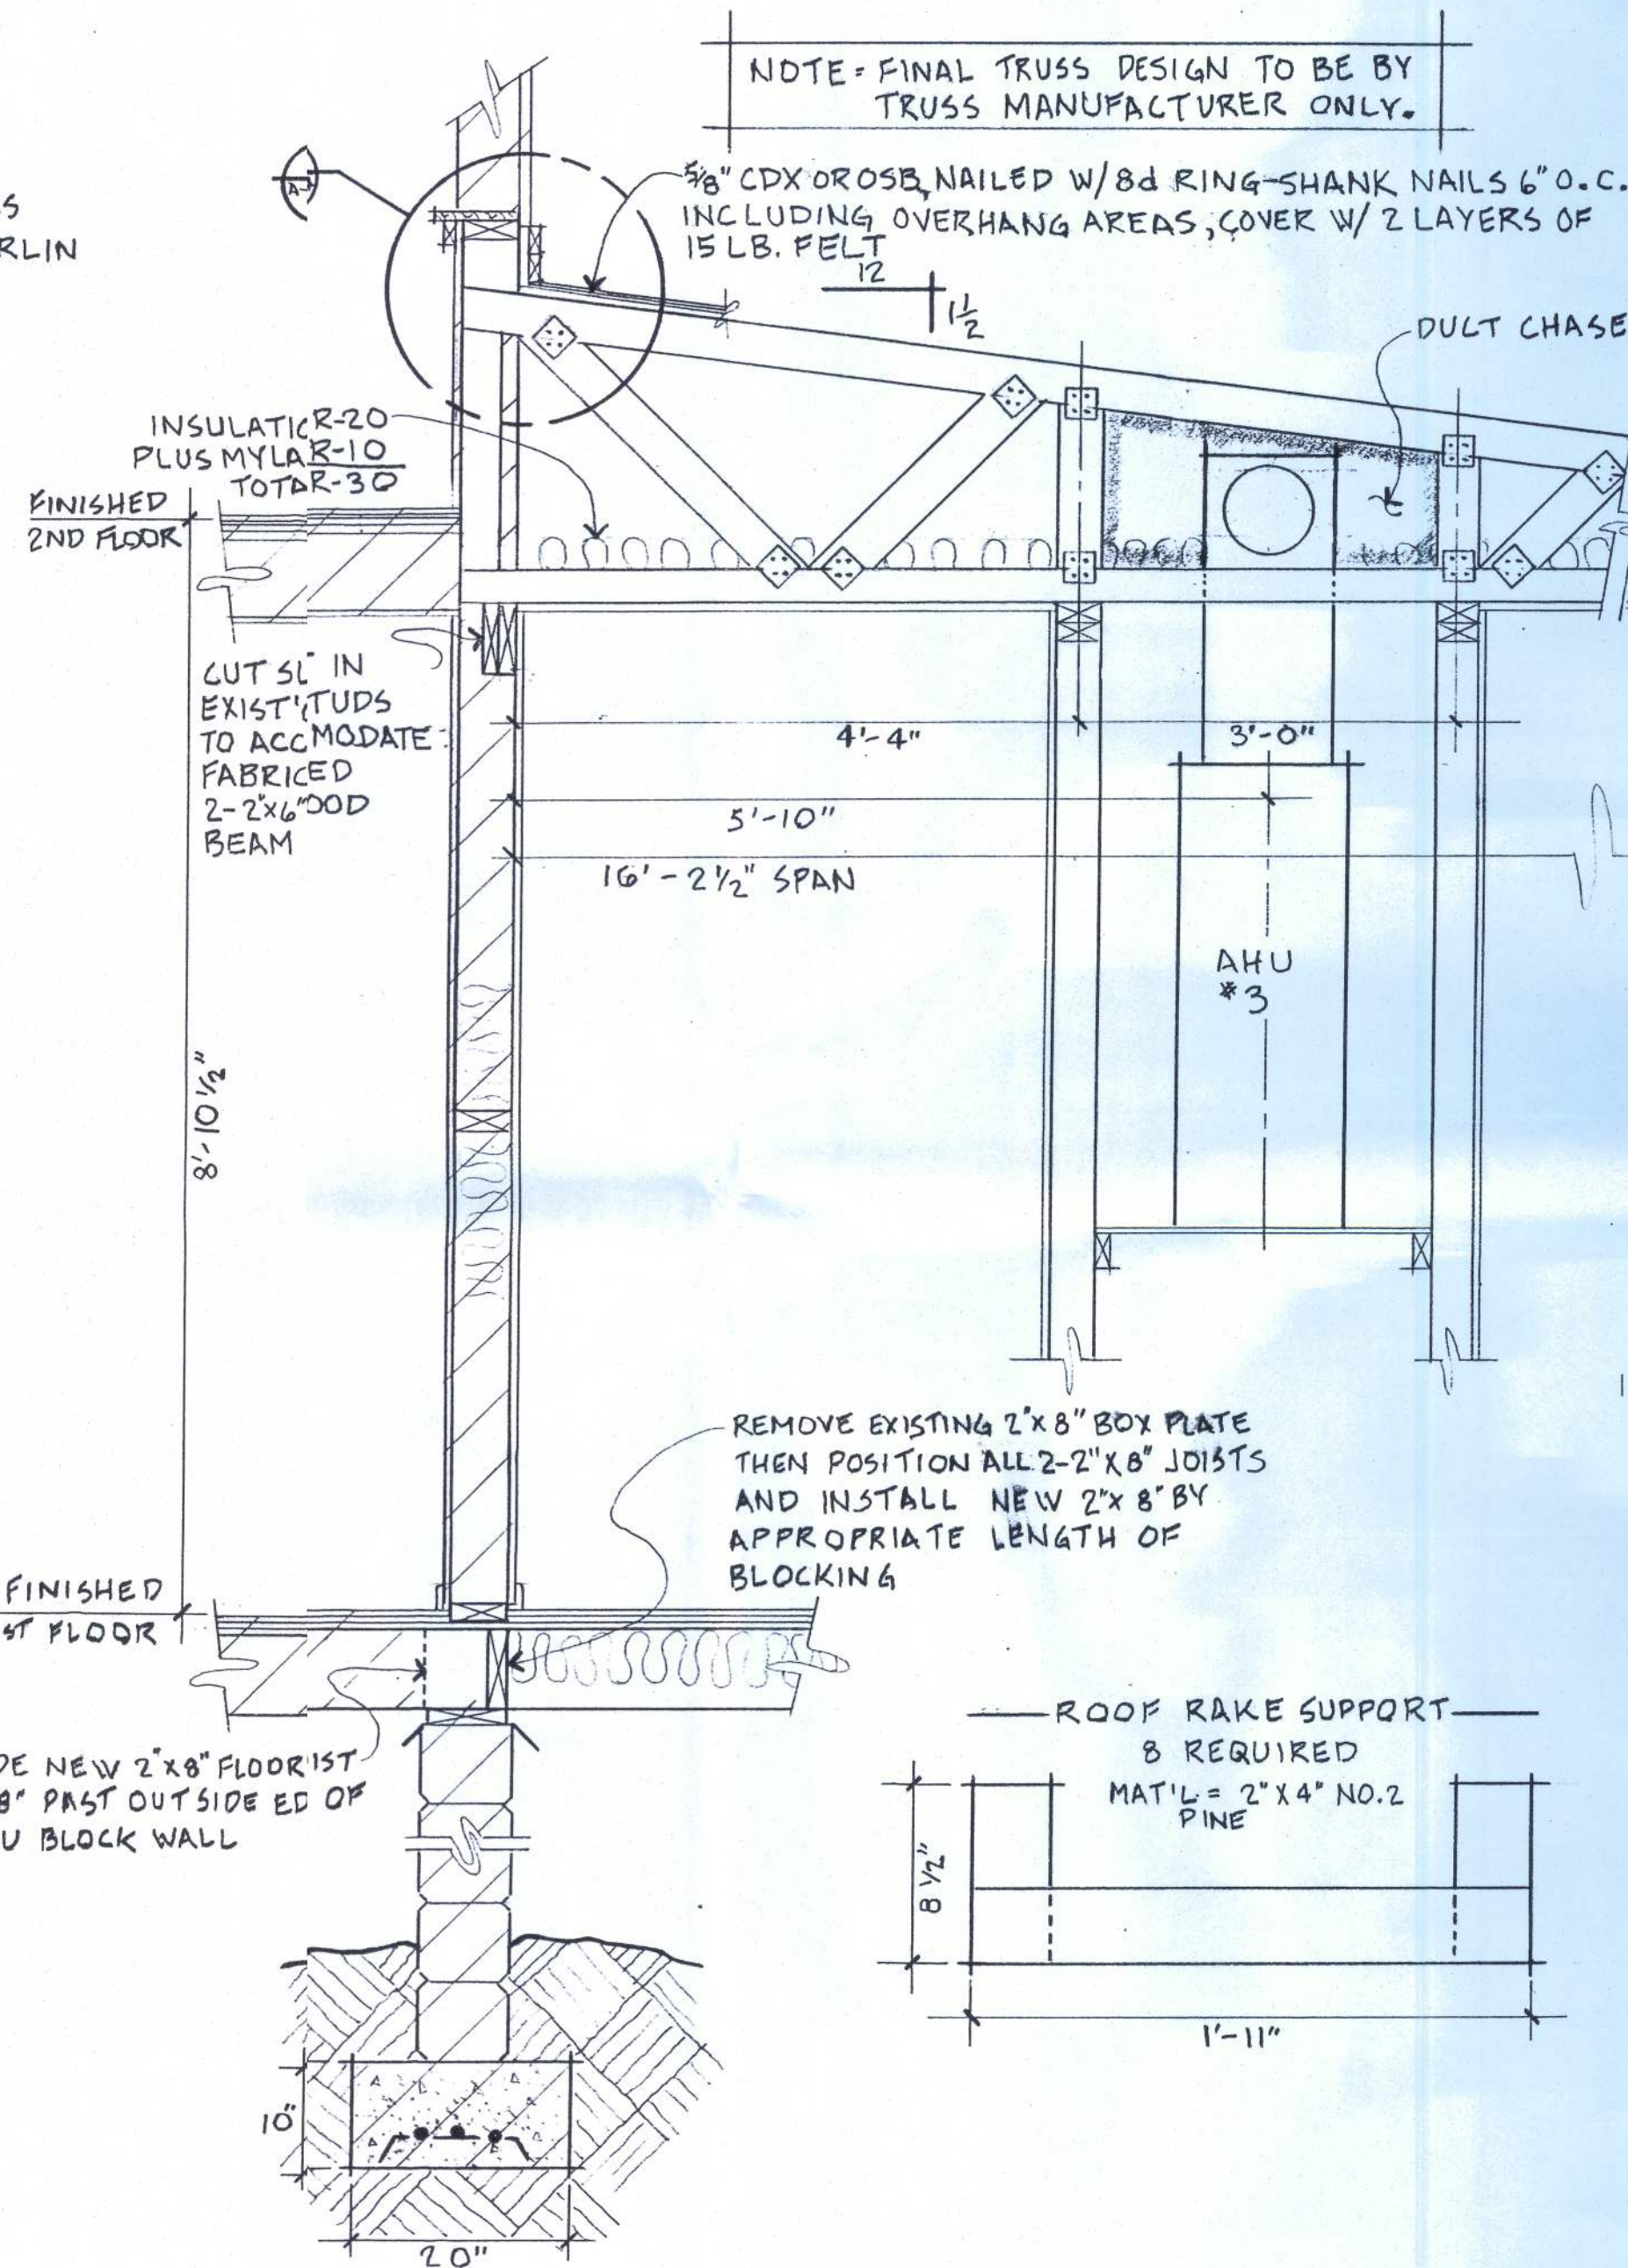

SECTION 3
SCALE = 3/4" = 1'-0"
BTING WALL W/ TRUSS TIE-IN

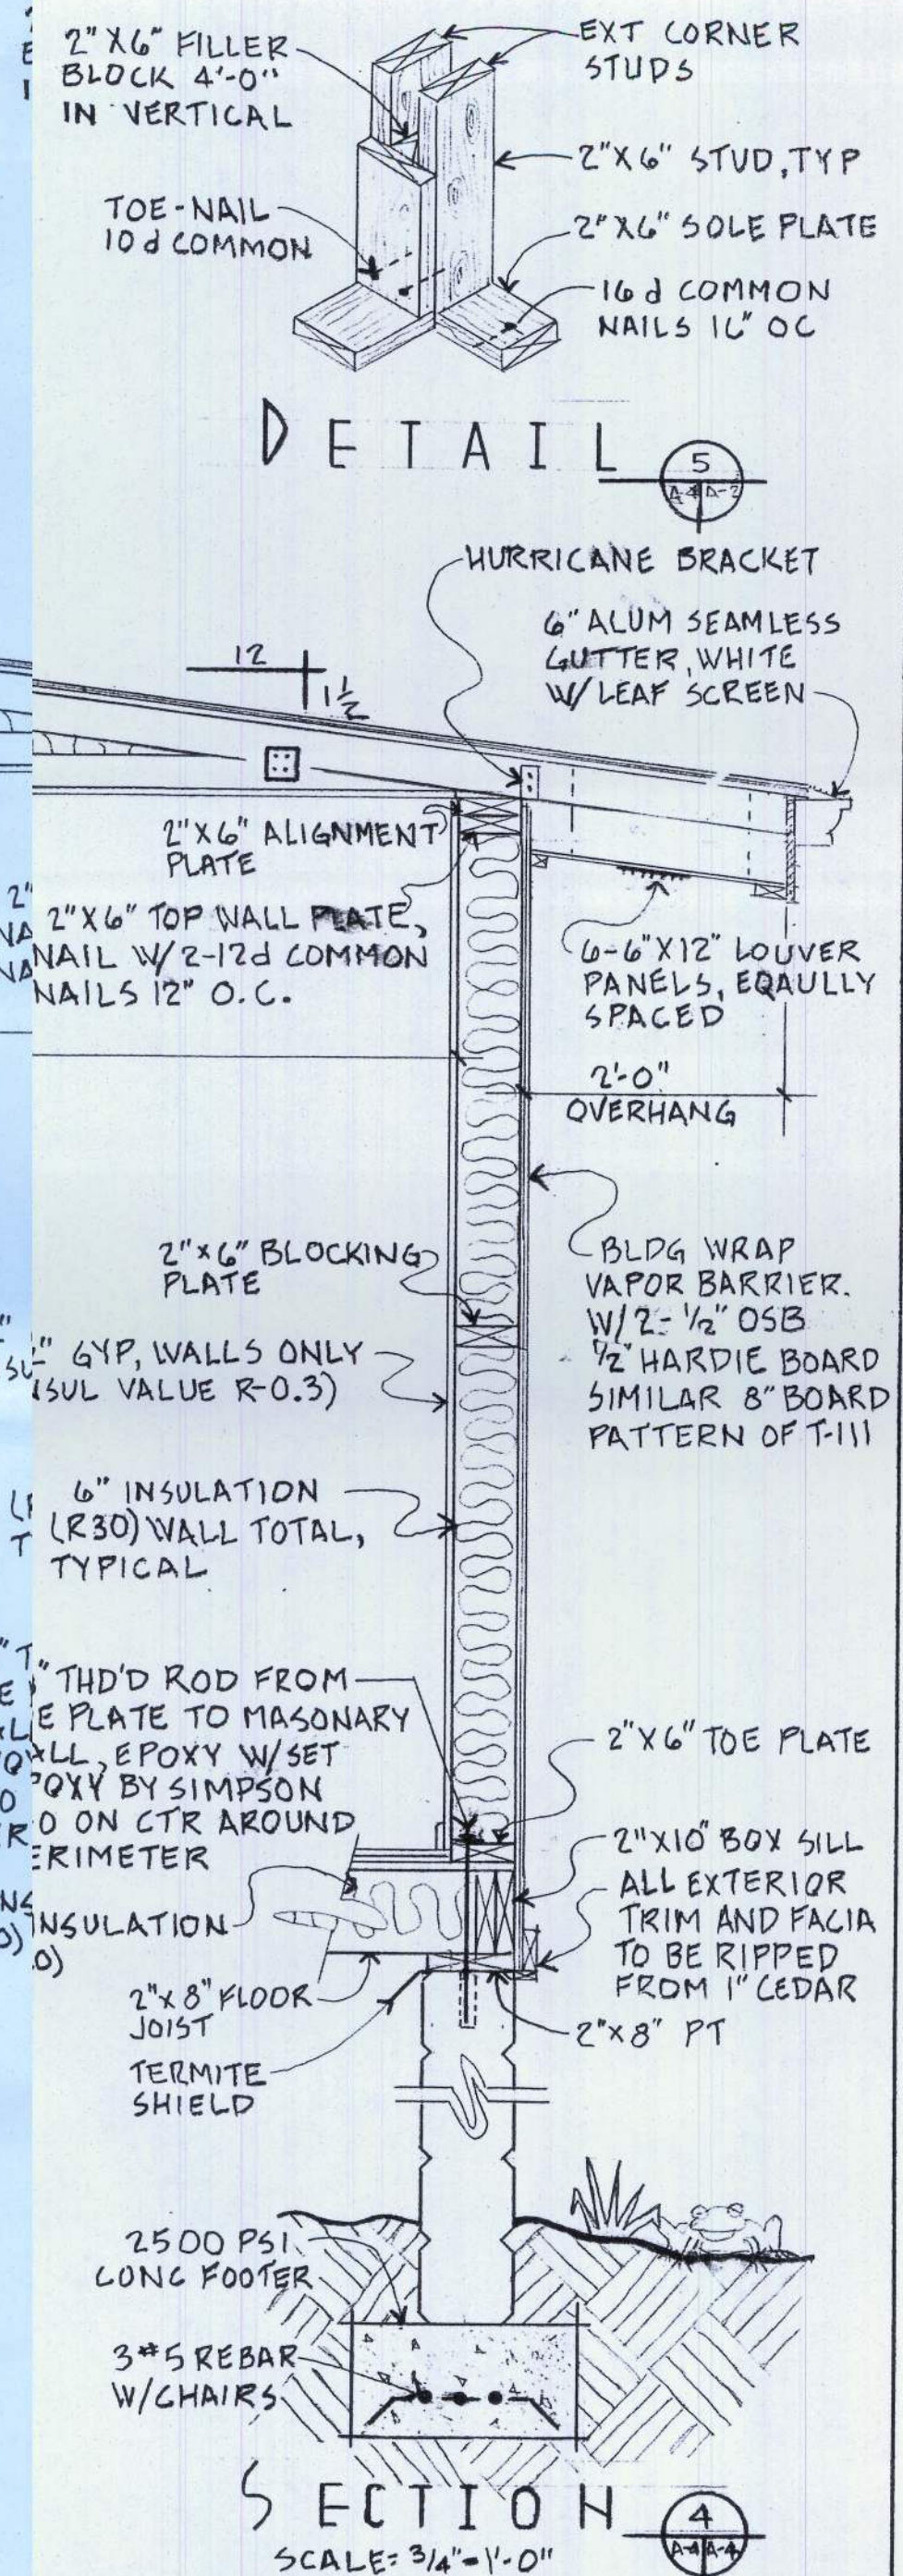

SECTION 4
SCALE = 3/4" = 1'-0"

PROJECT: SPENCE RESIDENCE		
B+B ADDITION, 190 SW LONGCALA LOOP		
SHEET TITLE: WALL SECTIONS		
DRAWN BY	DATE =	SHEET NO.
GD SPENCE	4 20 2014	A-4 7