


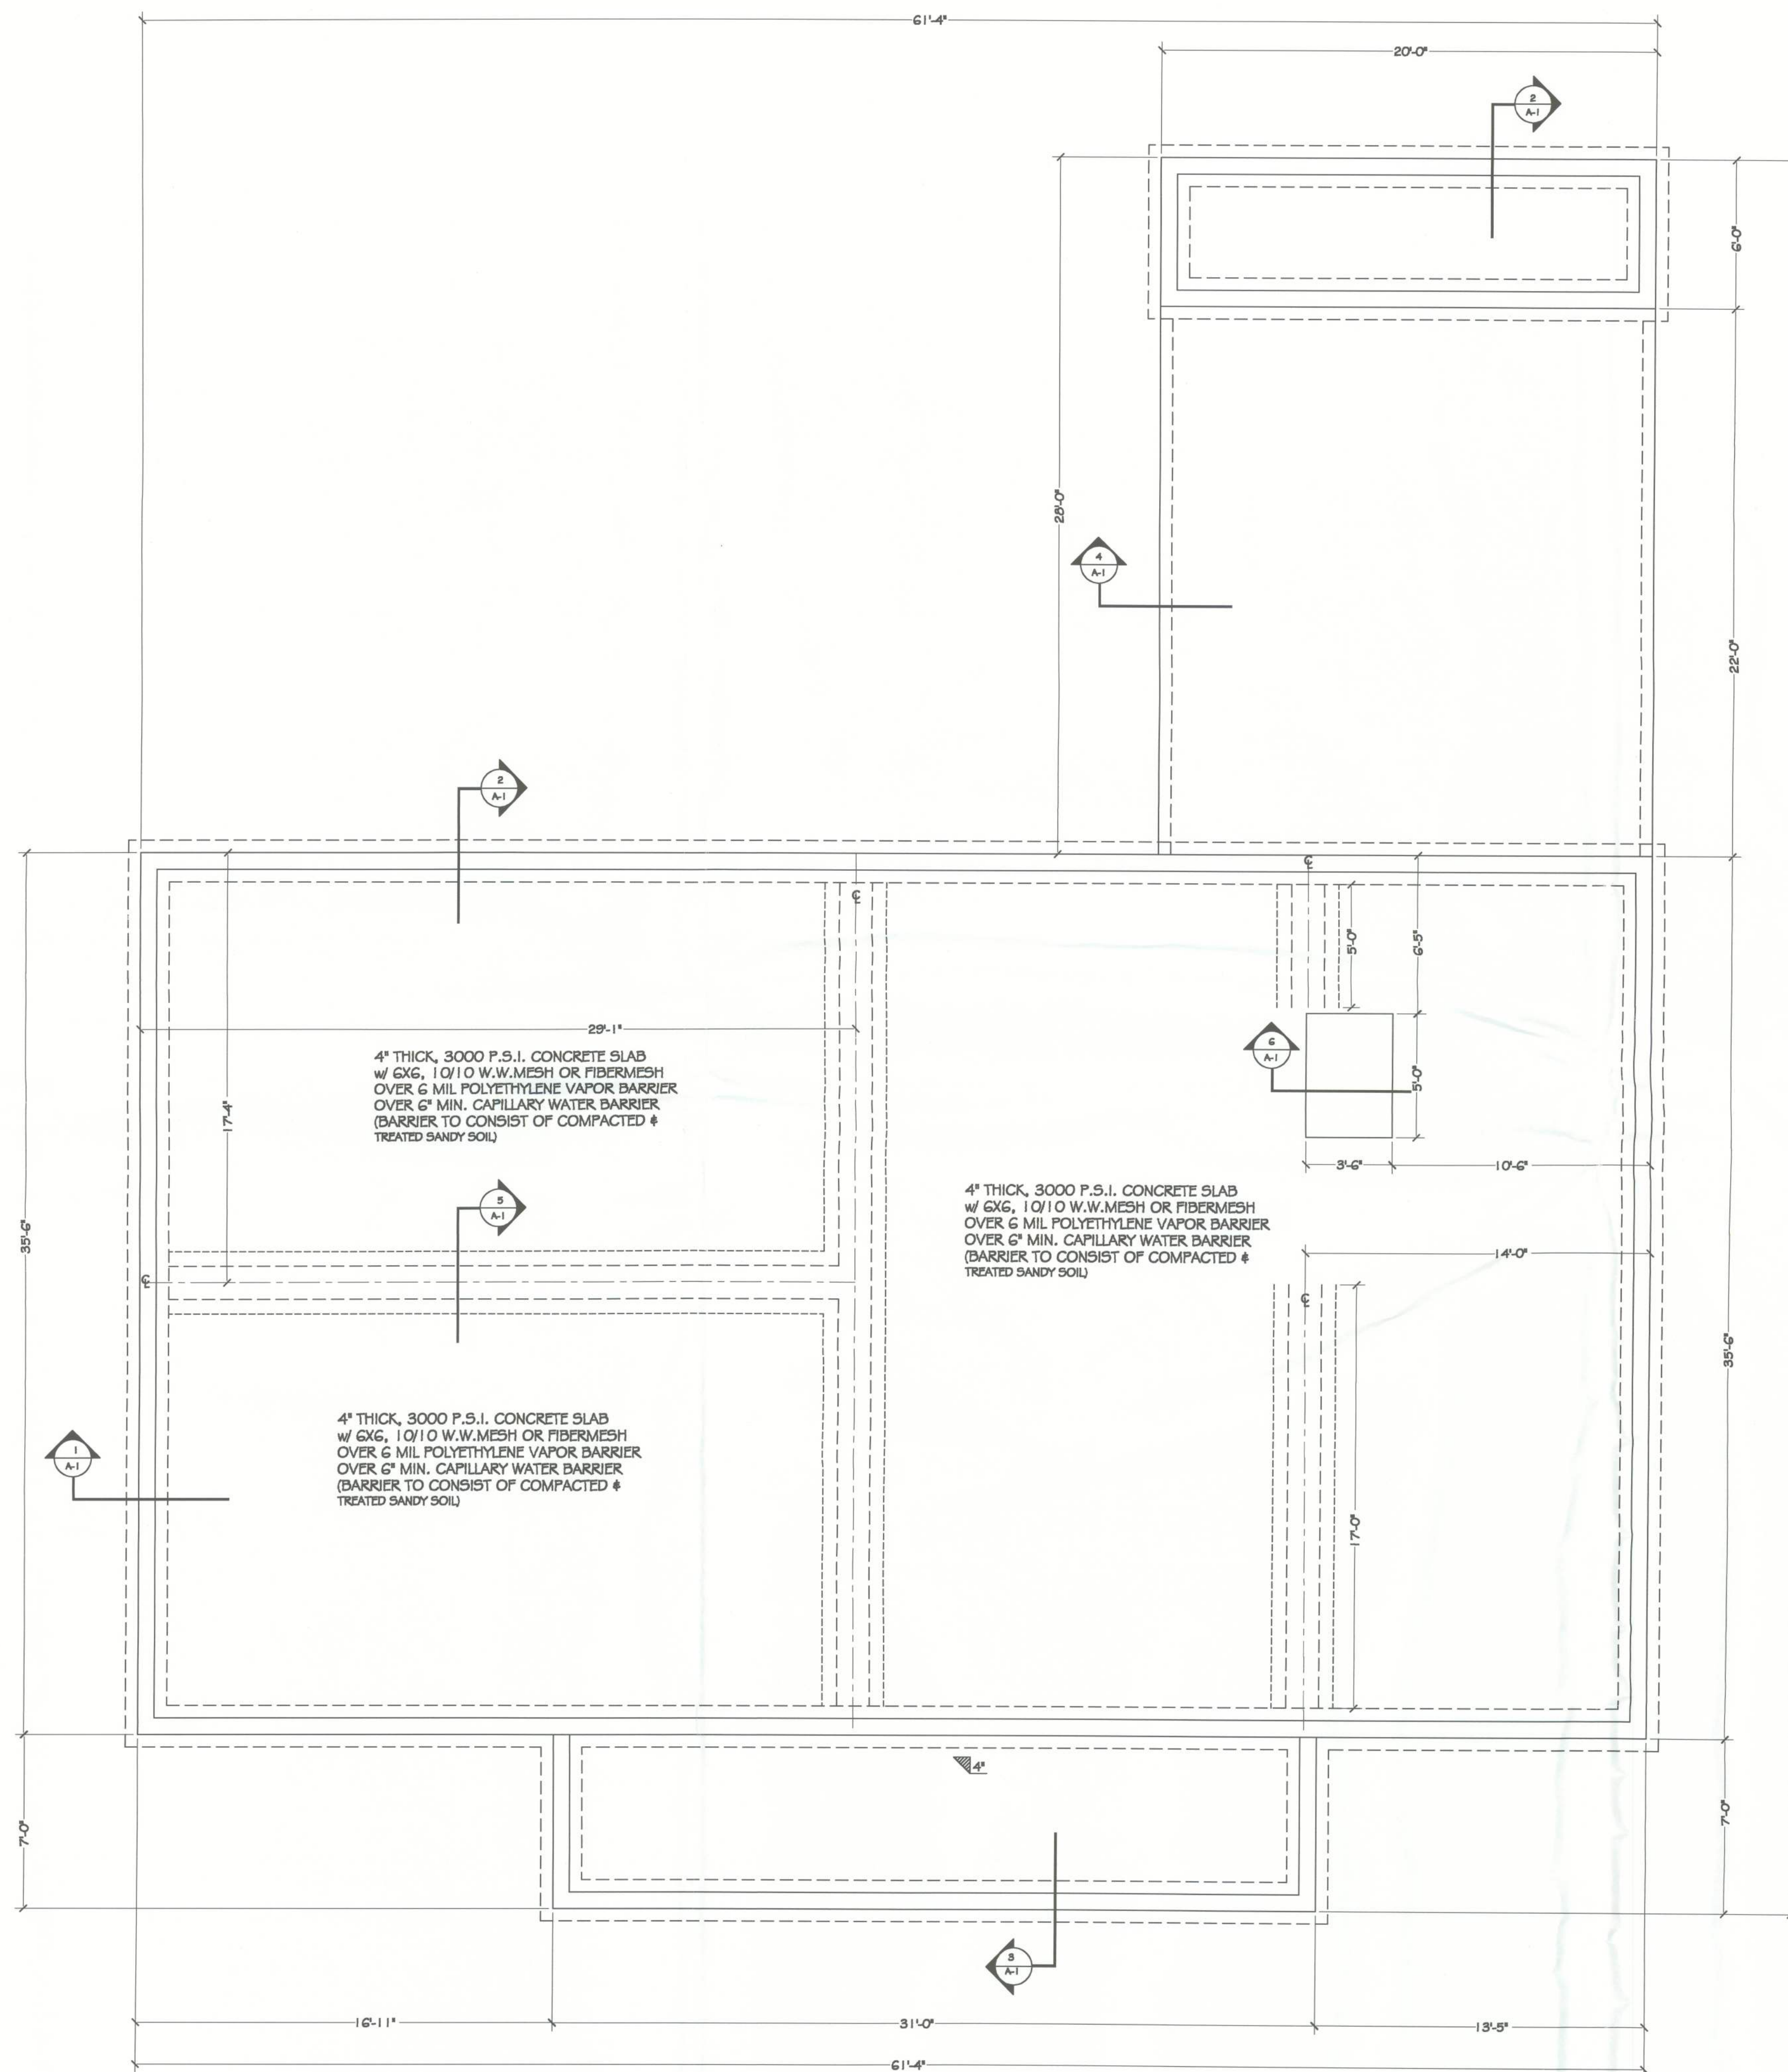


FOUNDATION PLAN

SCALE: 1/4" = 1'-0"

NOTE:

ALL WORK SHALL COMPLY WITH LATEST GOVERNING CODES, LIFE SAFE CODES,
ADA CODES, NEC CODES, AND ALL APPLICABLE CITY AND COUNTY CODES.
DIMENSIONS ON PLANS TO BE CONFIRMED IN FIELD. DETAIL DIMENSIONS
SUPERSEDES SMALLER SCALE DRAWINGS.

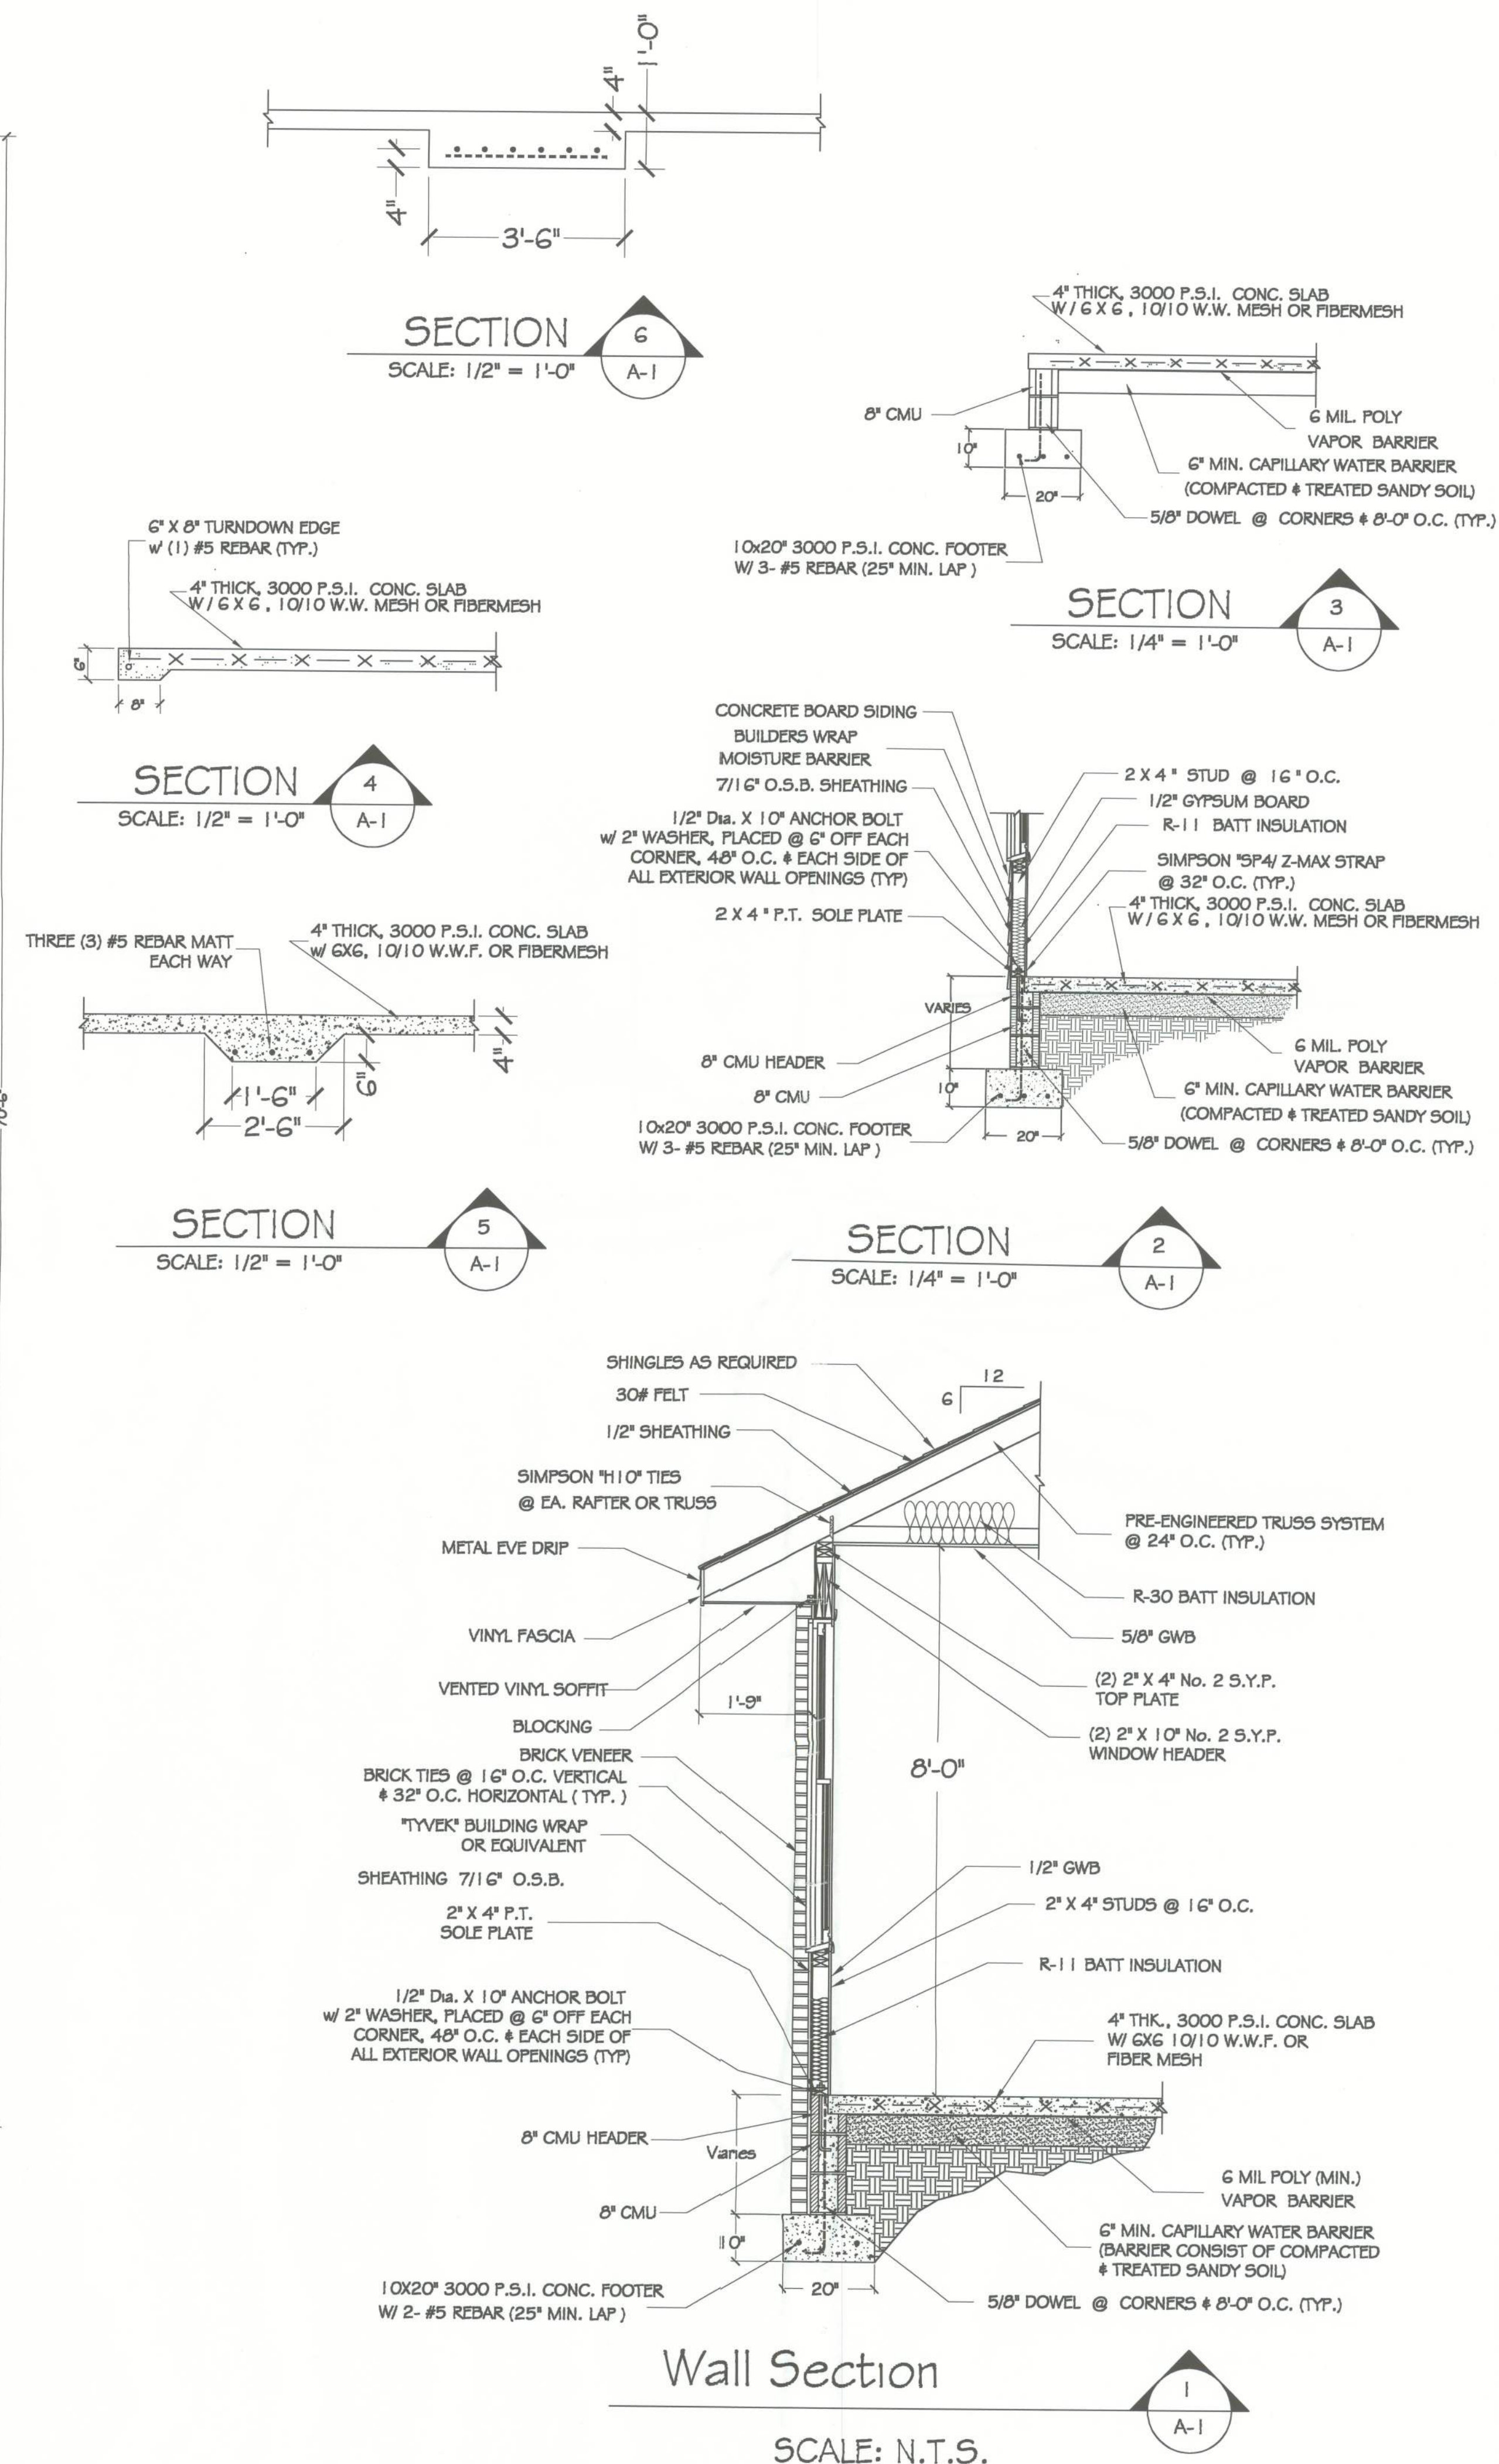

FOUNDATION PLAN

A NEW RESIDENCE FOR
MR. & MRS. ACOSTA
Columbia County, Florida

DONALD E. CASON
DESIGN & DRAFTING SERVICES
611 Cotton Avenue
Lake Park, Georgia 31636
Office: 1-229-561-2606
e-mail: donald_cason@yahoo.com

DRAWING NUMBER
A-1
SHEET 2 OF 6

DATE: 07-02-2010
SCALE: 1/4" = 1'-0"
DRAWN BY: DON CASON
JOB # 1027