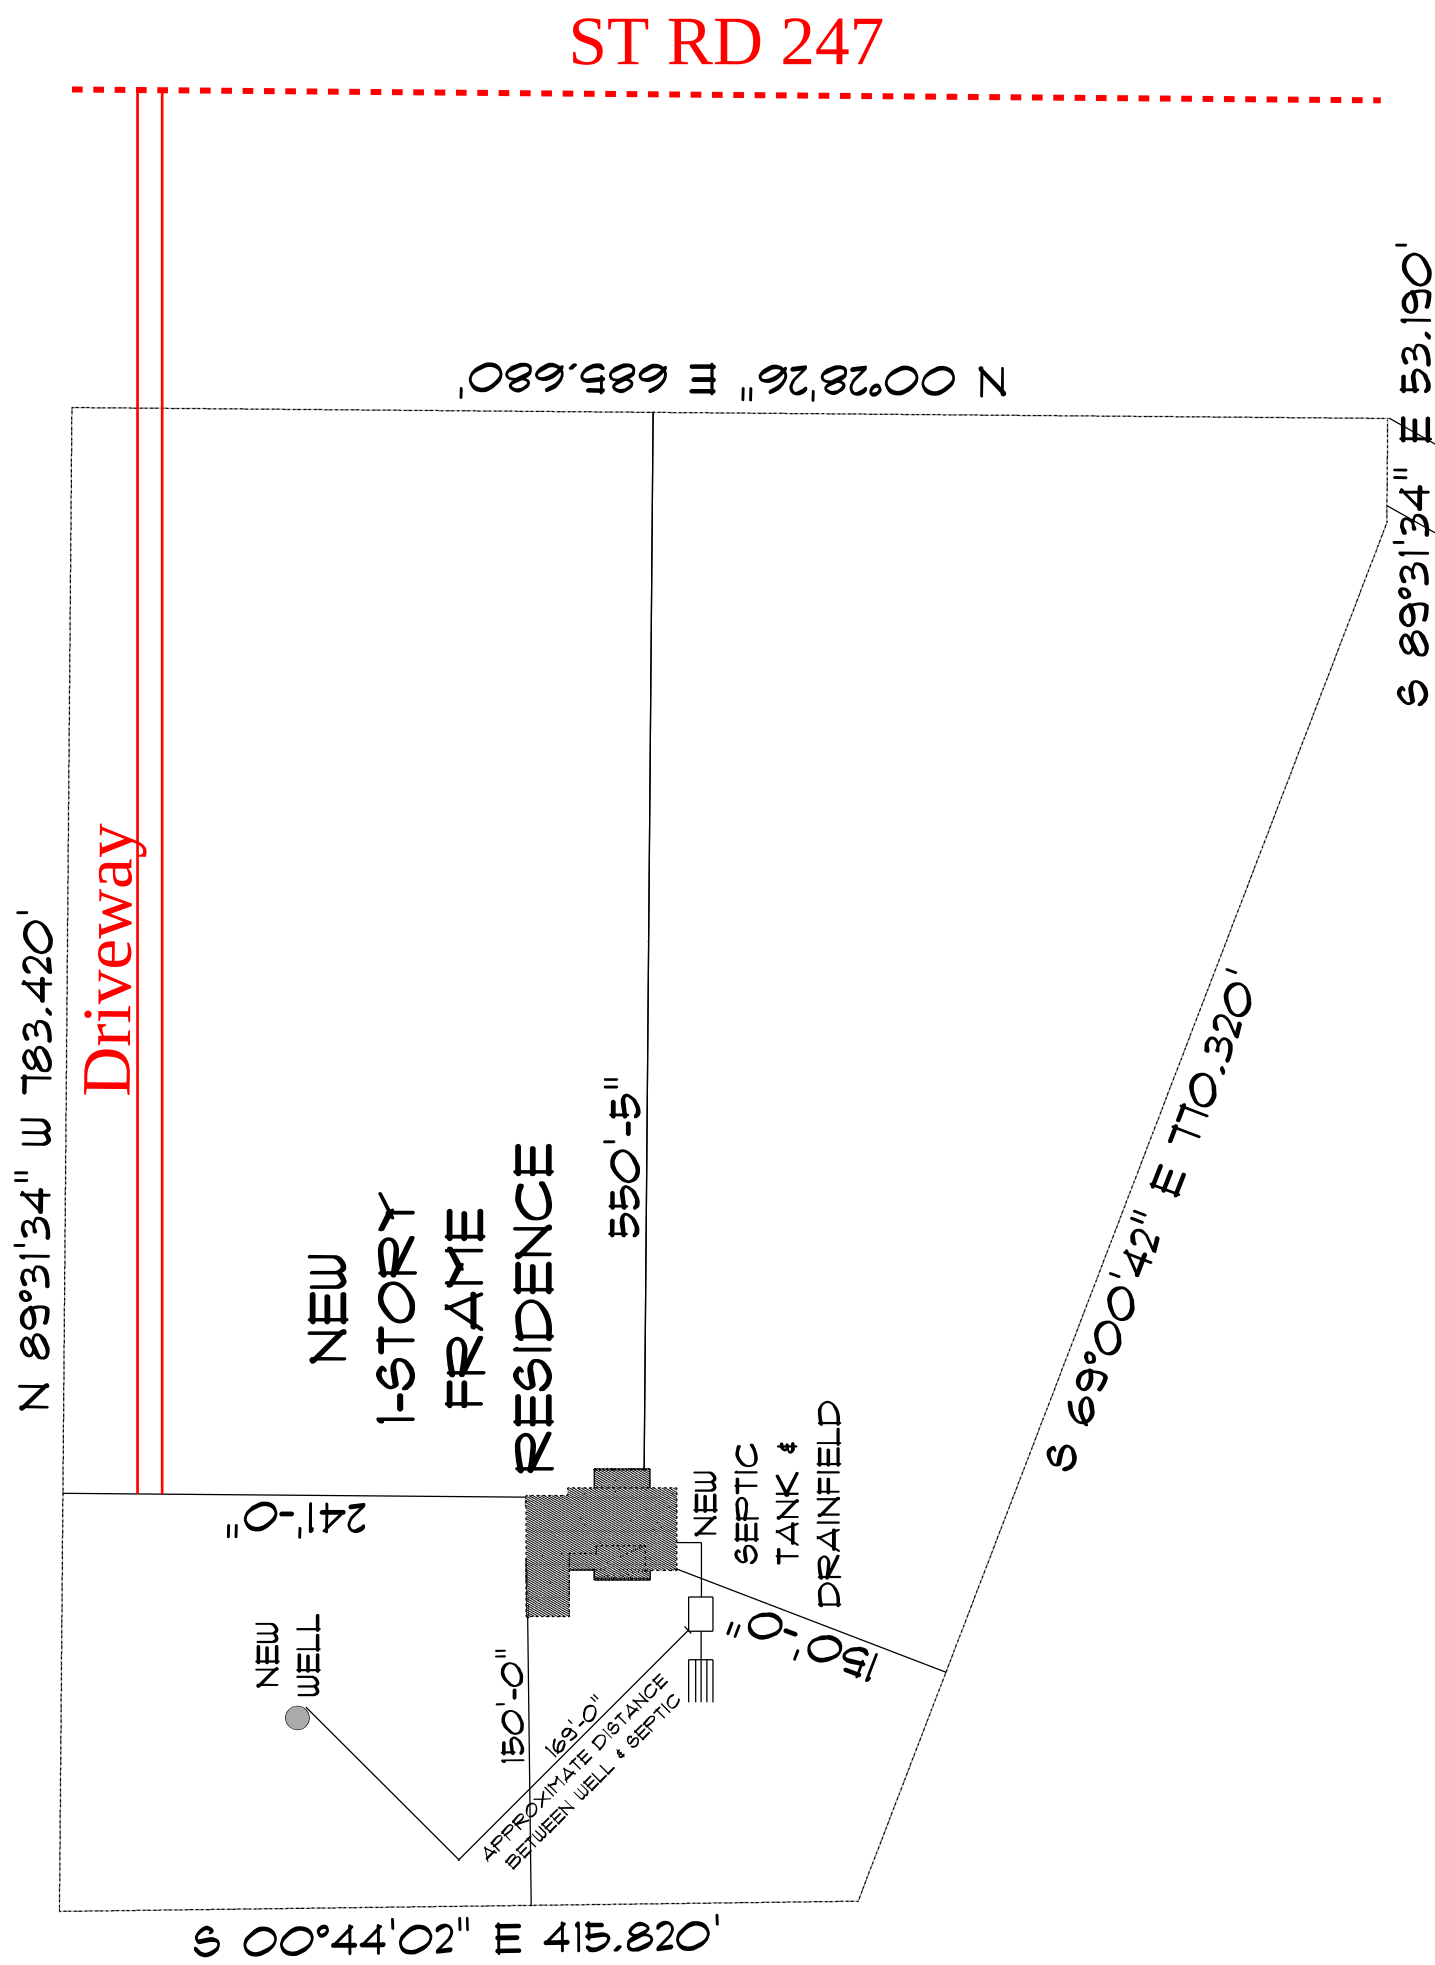


* SITE PLAN *

SCALE : 1" = 100'-0"

RESIDENCE
for
ALEC & JAMESON
NORTON

LAKE CITY, FLORIDA

Teena M. Bulfo
2825 6th St. #1
Lake City, Florida, 33025
Cell: (386) 867-1191
Email: teenabulfo@gmail.com

PRINTED DATE:
Wednesday, January 28, 2025

DRAWN BY:
Teena & Kara

CHECKED BY:

BUILDING CONTRACTOR

FINAL'S DATE:

USE NUMBER:

DRAWING NUMBER

A-1

OF 6 SHEETS