


TYPICAL DESIGN WALL SECTION
NON - STRUCTURAL DATA

3/4" = 10"

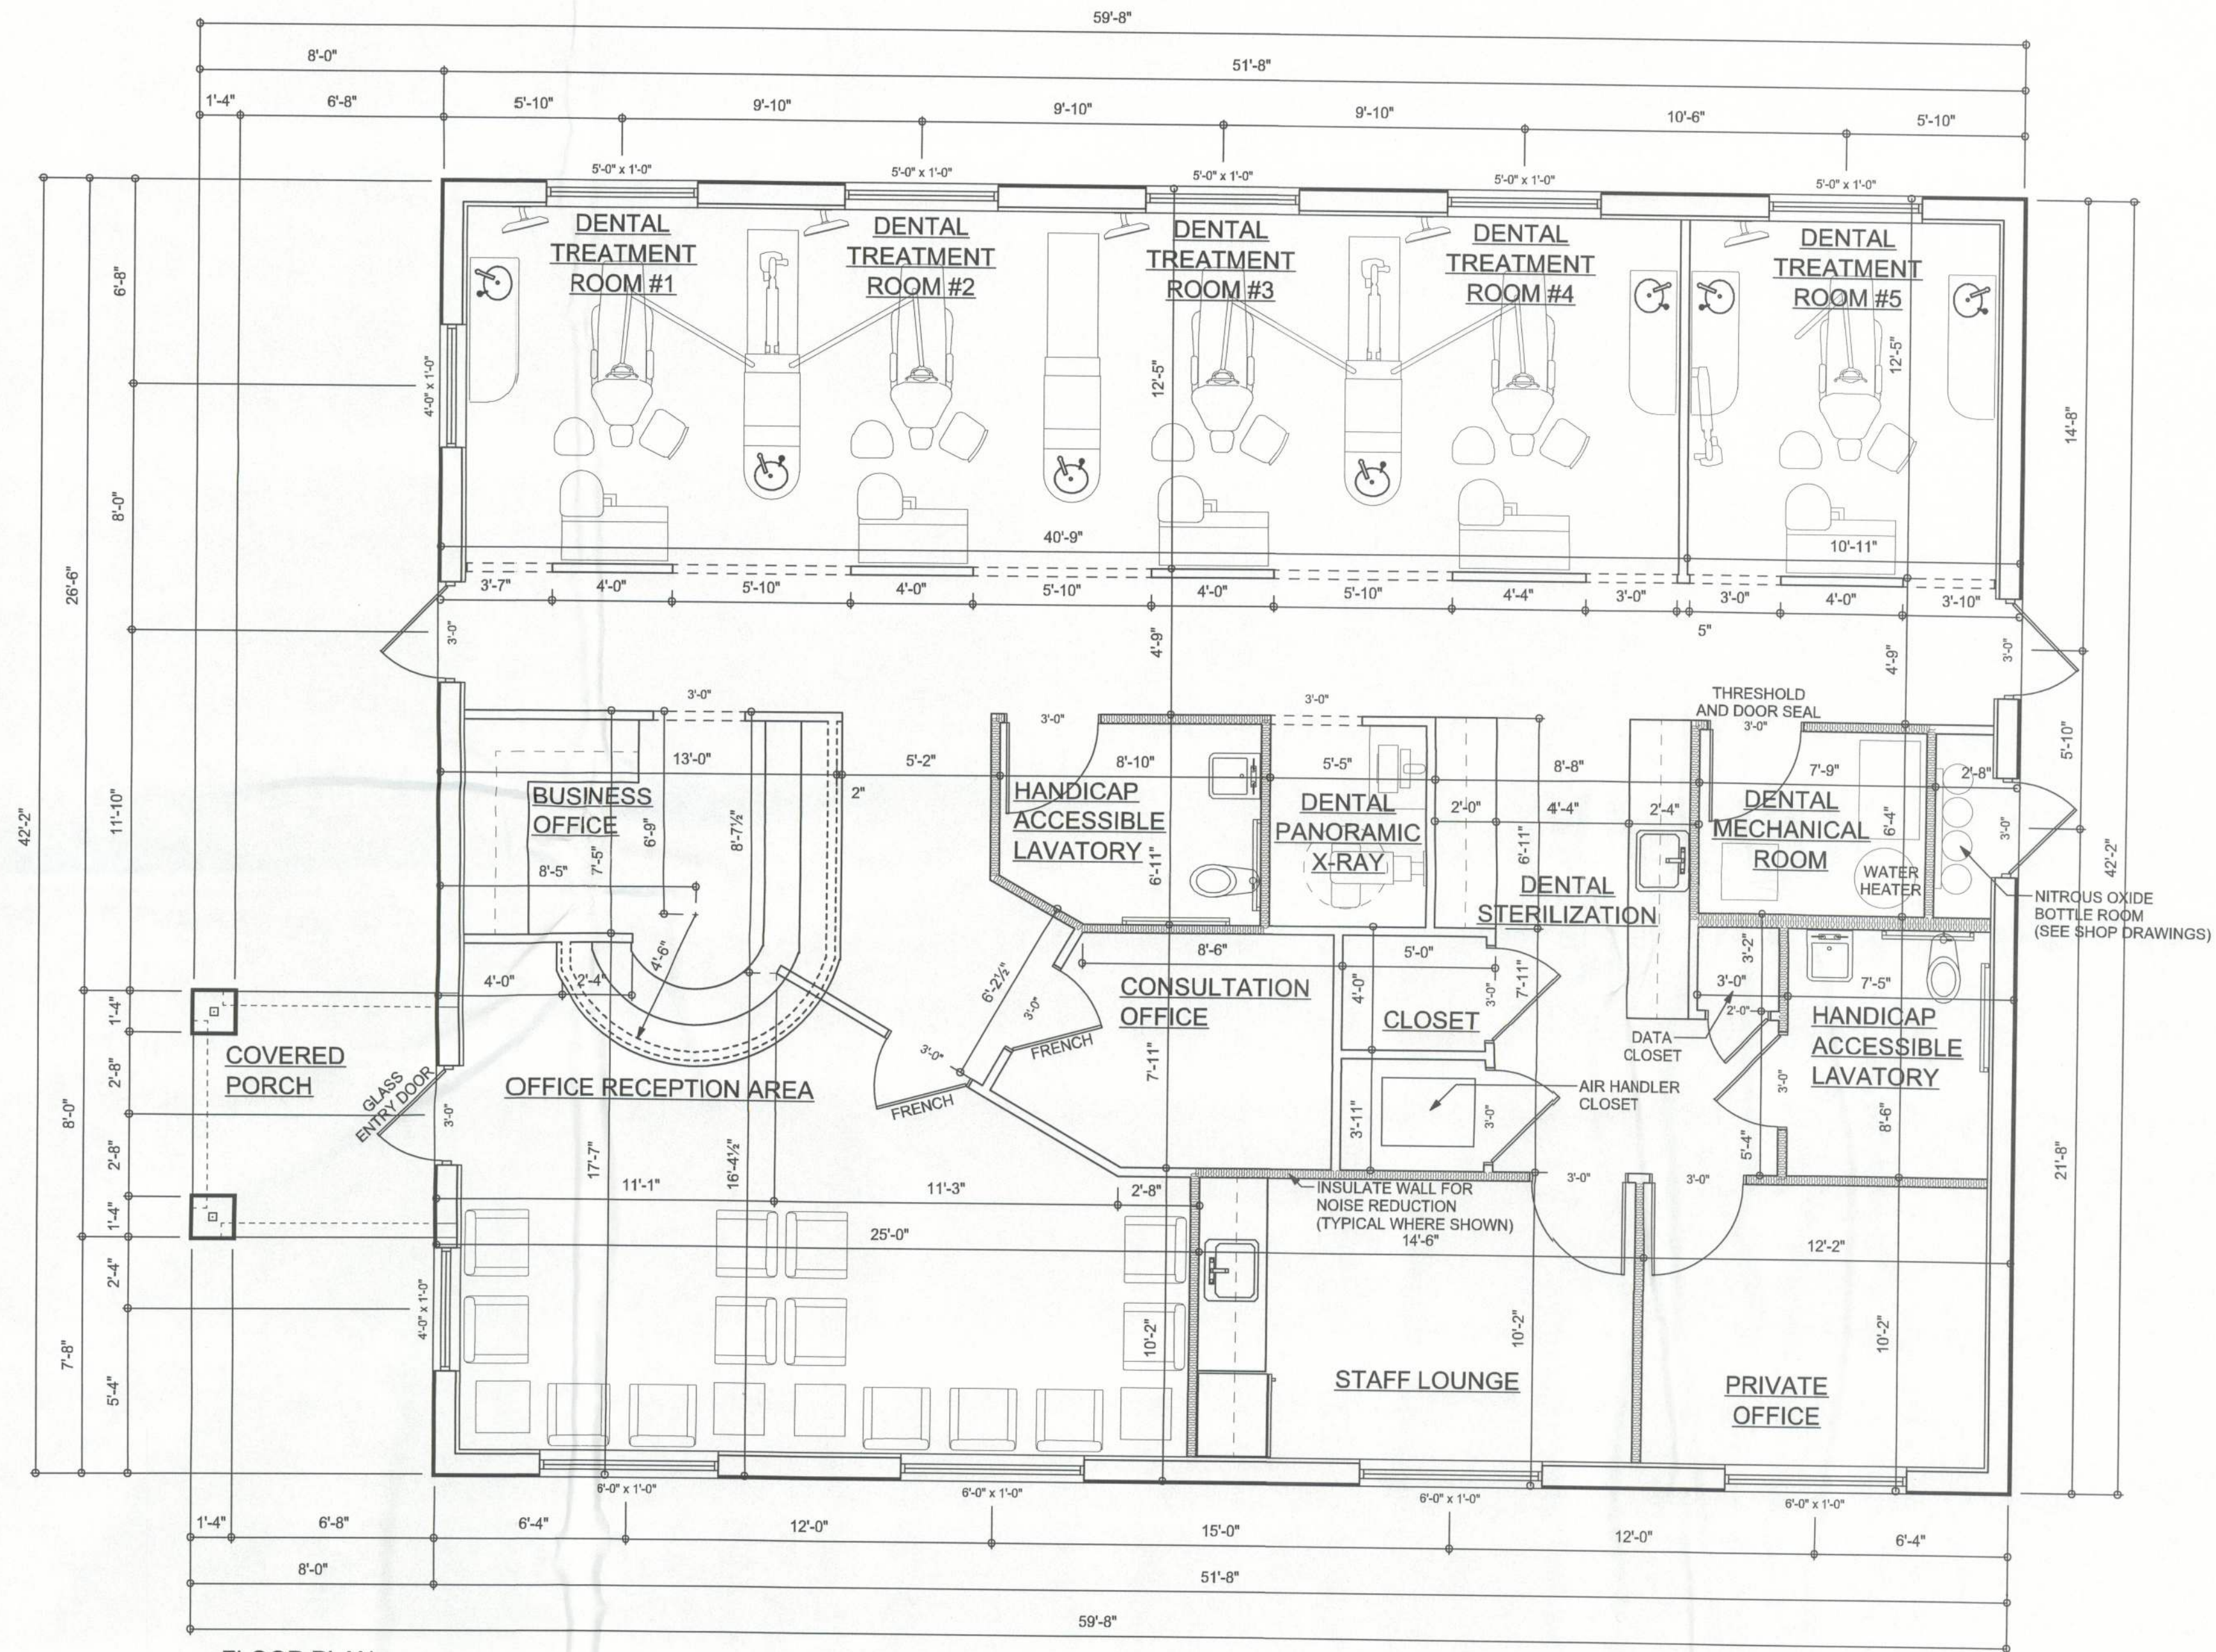

FLOOR PLAN
SCALE: 1/4" = 1'-0"

REVISIONS

SOFTPLAN
ARCHITECTURAL DESIGN SOFTWARE


ENGINEER OF RECORD: Mark Disoway,
P.E. No. 53915, P.O. Box 868, Lake City, FL
32056, 386-754-5419

DIMENSIONS: Stated dimensions supercede scaled dimensions. Refer all questions to Mark Disoway, P.E. for resolution. Do not proceed without clarification.

COPYRIGHTS AND PROPERTY RIGHTS: Mark Disoway, P.E. hereby expressly reserves its common law copyrights and property right in these instruments of service. This document is not to be reproduced, altered or copied in any form or manner without first the express written permission and consent of Mark Disoway.

CERTIFICATION: These plans and Cover Sheet A-0, attached, comply with applicable portions of the Florida Building Code 2007 & 2010 supplements, to the best of my knowledge.

LIMITATION: This design is valid for one building at specified location. In case of conflict, structural requirements, scope of work, and builder responsibilities control.

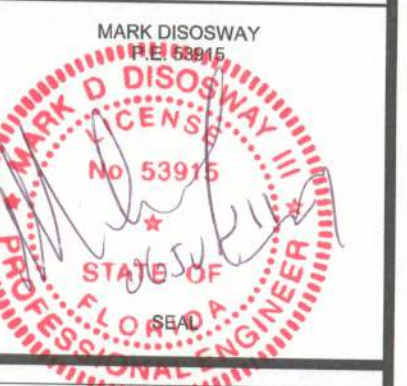

Blake Construction

New Dentist Office for:
Family Health Center
of Columbia County

ADDRESS:
Lake City, Florida
Columbia County

Mark Disoway P.E.
P.O. Box 868
Lake City, Florida 32025
Phone: (386) 754 - 5419
Fax: (386) 269 - 4871
windloadengineer@bellsouth.net

PRINTED DATE:
June 02, 2011

DRAWN BY: Evan Beamsley
CHECKED BY:

FINALES DATE:
2011-06-01

JOB NUMBER:
1104014

DRAWING NUMBER

2

OF 10 SHEETS