



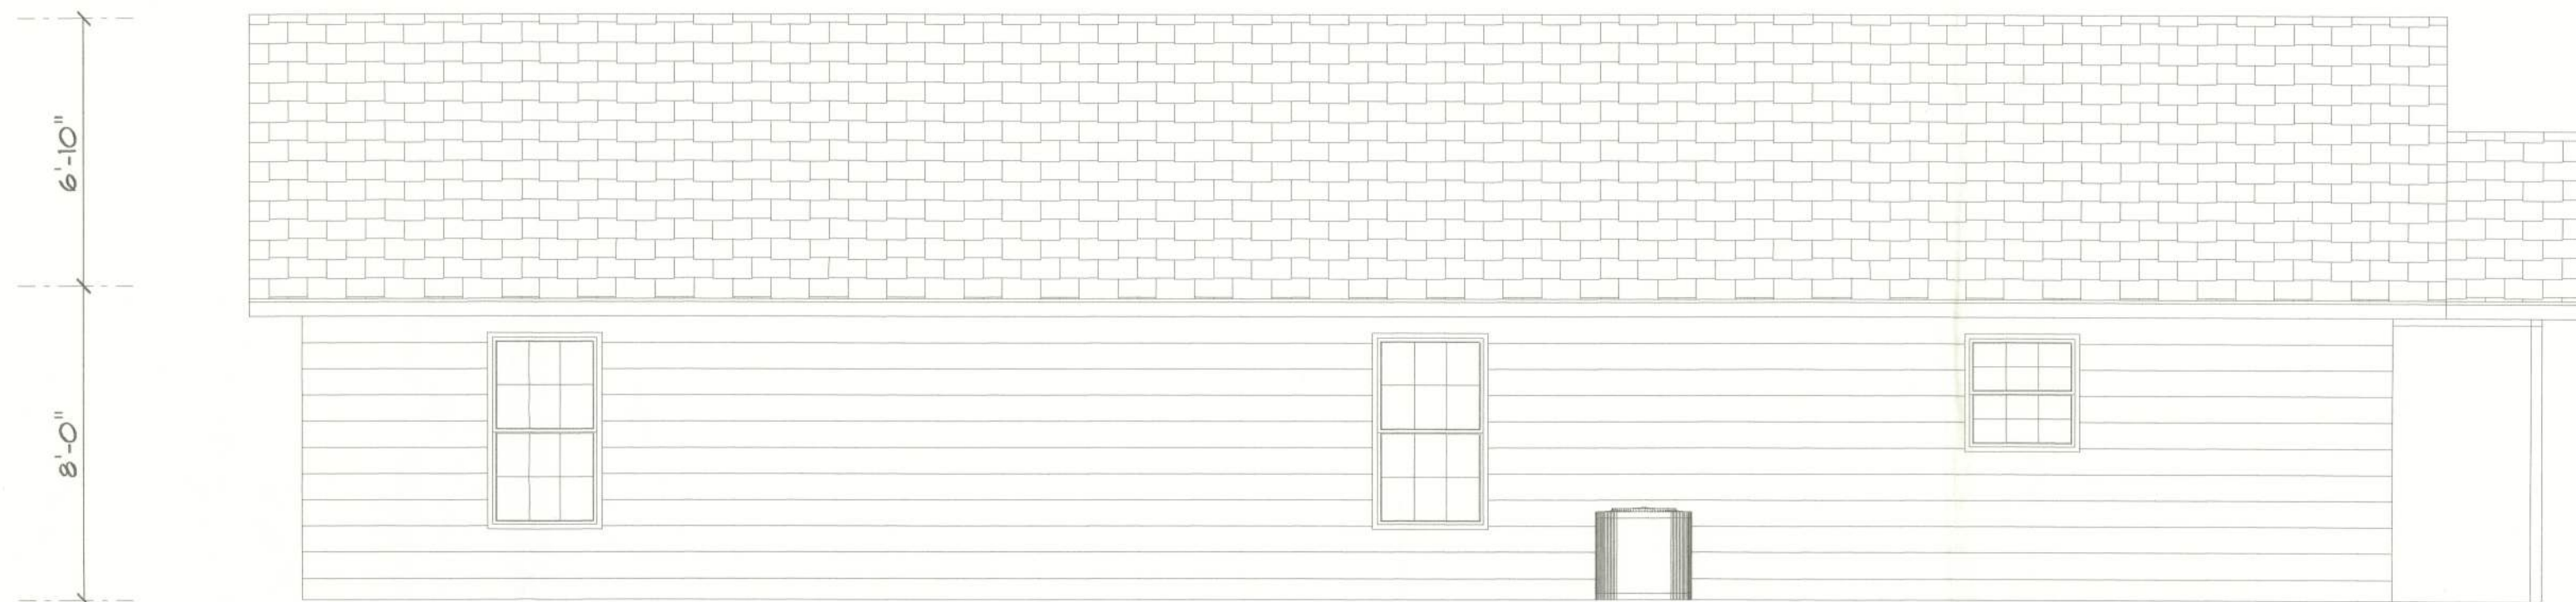

FRONT ELEVATION



LEFT ELEVATION

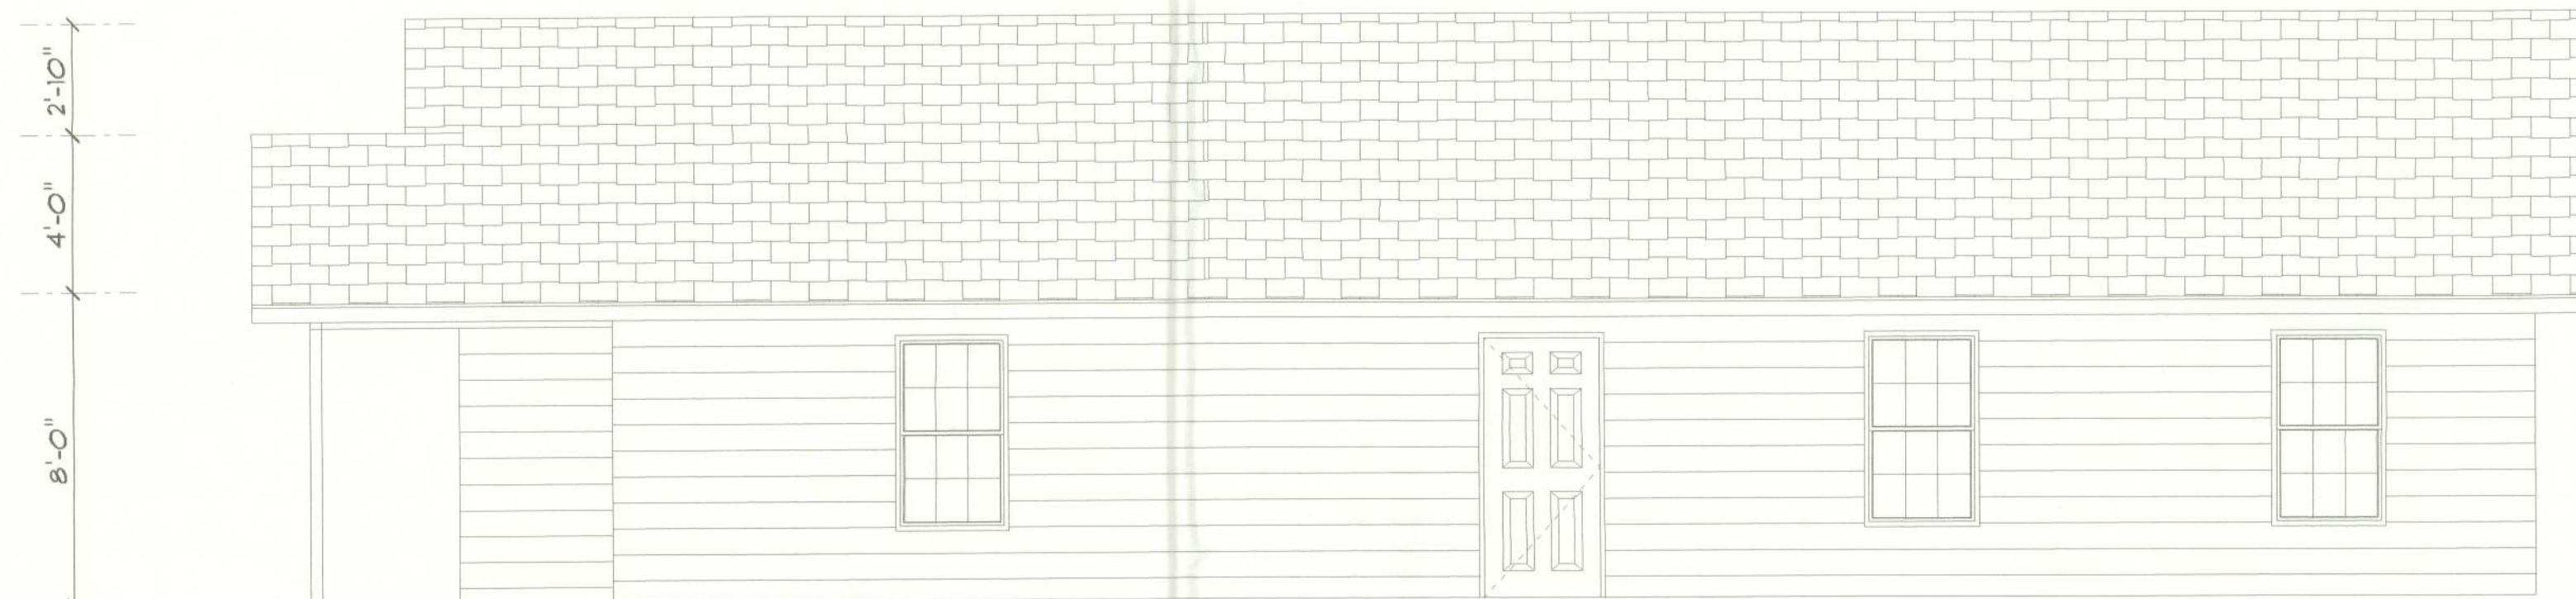


RIGHT ELEVATION



REAR ELEVATION

REVISIONS

SOFTPLAN
ARCHITECTURAL DESIGN SOFTWARE

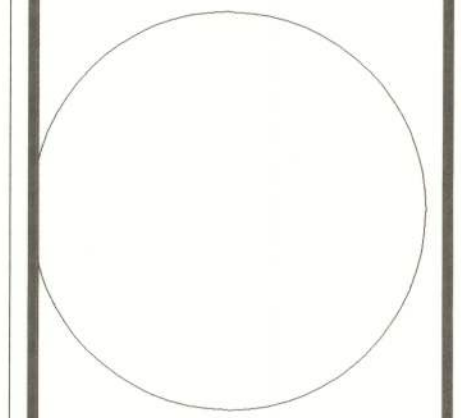

HABITAT FOR HUMANITY

HOUSE # 5

383 SE LAMMOND AVE

PRINTED DATE:
February 17, 2012

DRAWN BY: JFB CHECKED BY:

DESIGNED BY:
HOMETOWN HOMES

FINALS DATE:

JOB NUMBER:
HAB 5

DRAWING NUMBER
A2-ELEVATION

1 OF 1 SHEETS

