


REVISIONS	


SOFTPLAN
ARCHITECTURAL DESIGN SOFTWARE

8'-0"
1'-4 3/4"
15'-4 3/4"

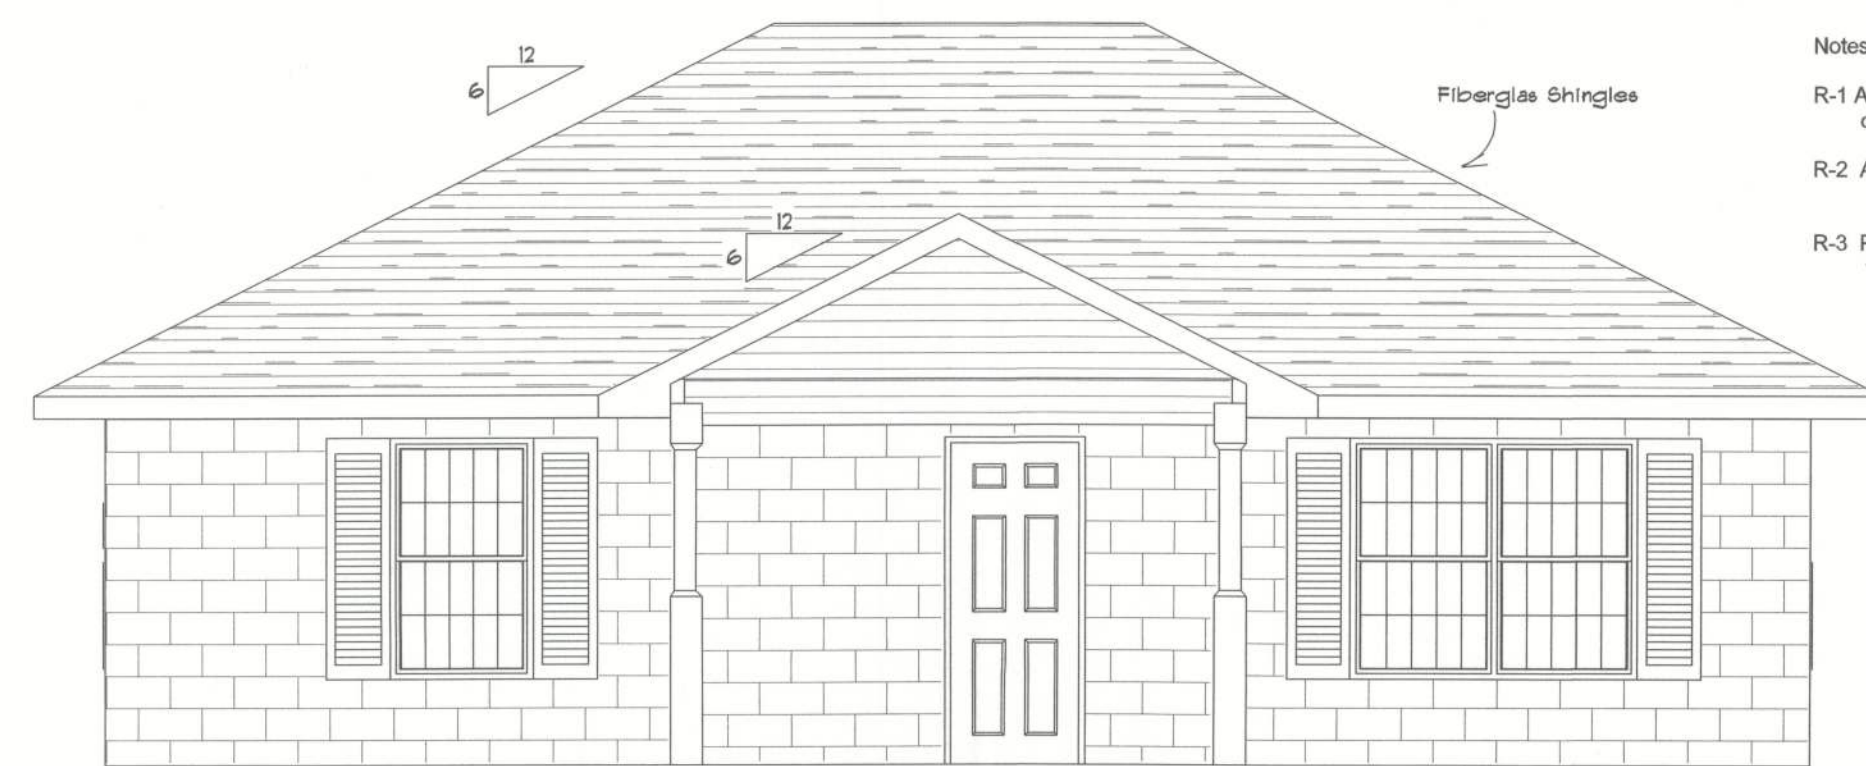

Notes:
R-1 All roof pitches shall be 6/12 unless otherwise noted.
R-2 All overhangs shall be 24" except on gables 18".
R-3 Provide attic ventilation in accordance with code requirements (1/300th insulated attic).

Front Elevation

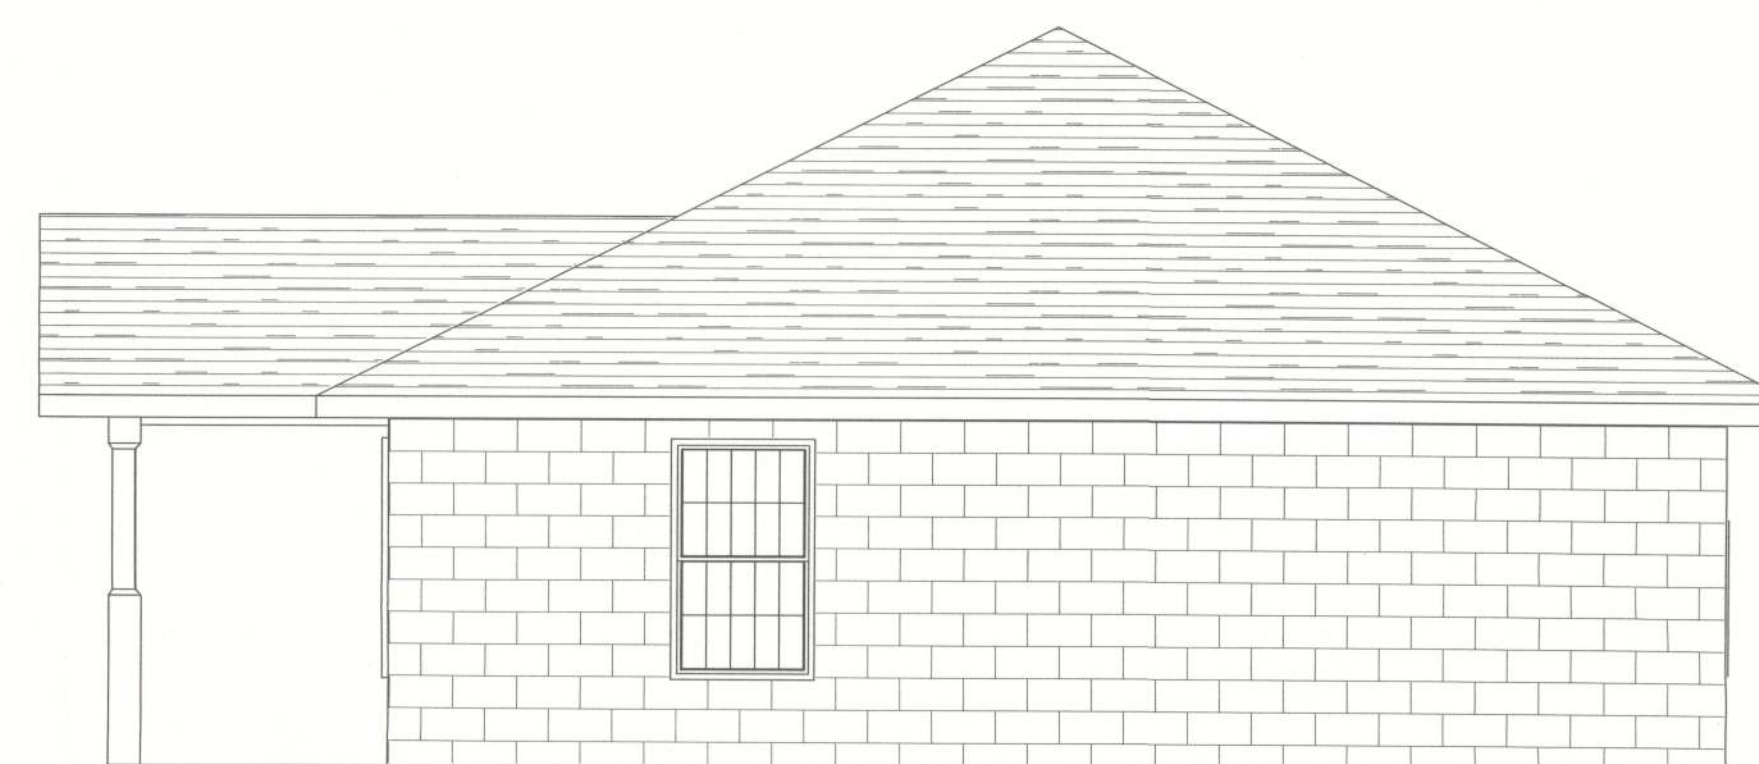

Right Elevation



Rear Elevation



Left Elevation

RESIDENCE

Arthur Mayo

ADDRESS:
Columbia County, Florida

Woodman Park Builders, Inc.
Lake City, Florida
Phone: (386) 755 - 2411
Fax: (386) 755-8684
Email:

PRINTED DATE:

DRAWN BY: CHECKED BY:

DESIGNED BY:

Mark Haddox

FINALS DATE:

JOB NUMBER:

DRAWING NUMBER

A-3