


# Site Plan Odele Parc

parcel # 14-55-16-03621-013 (17713)

TBD SW Beauford Pl.  
Lake City FL 32024

Proposed  
Dw mobile home  
32x58

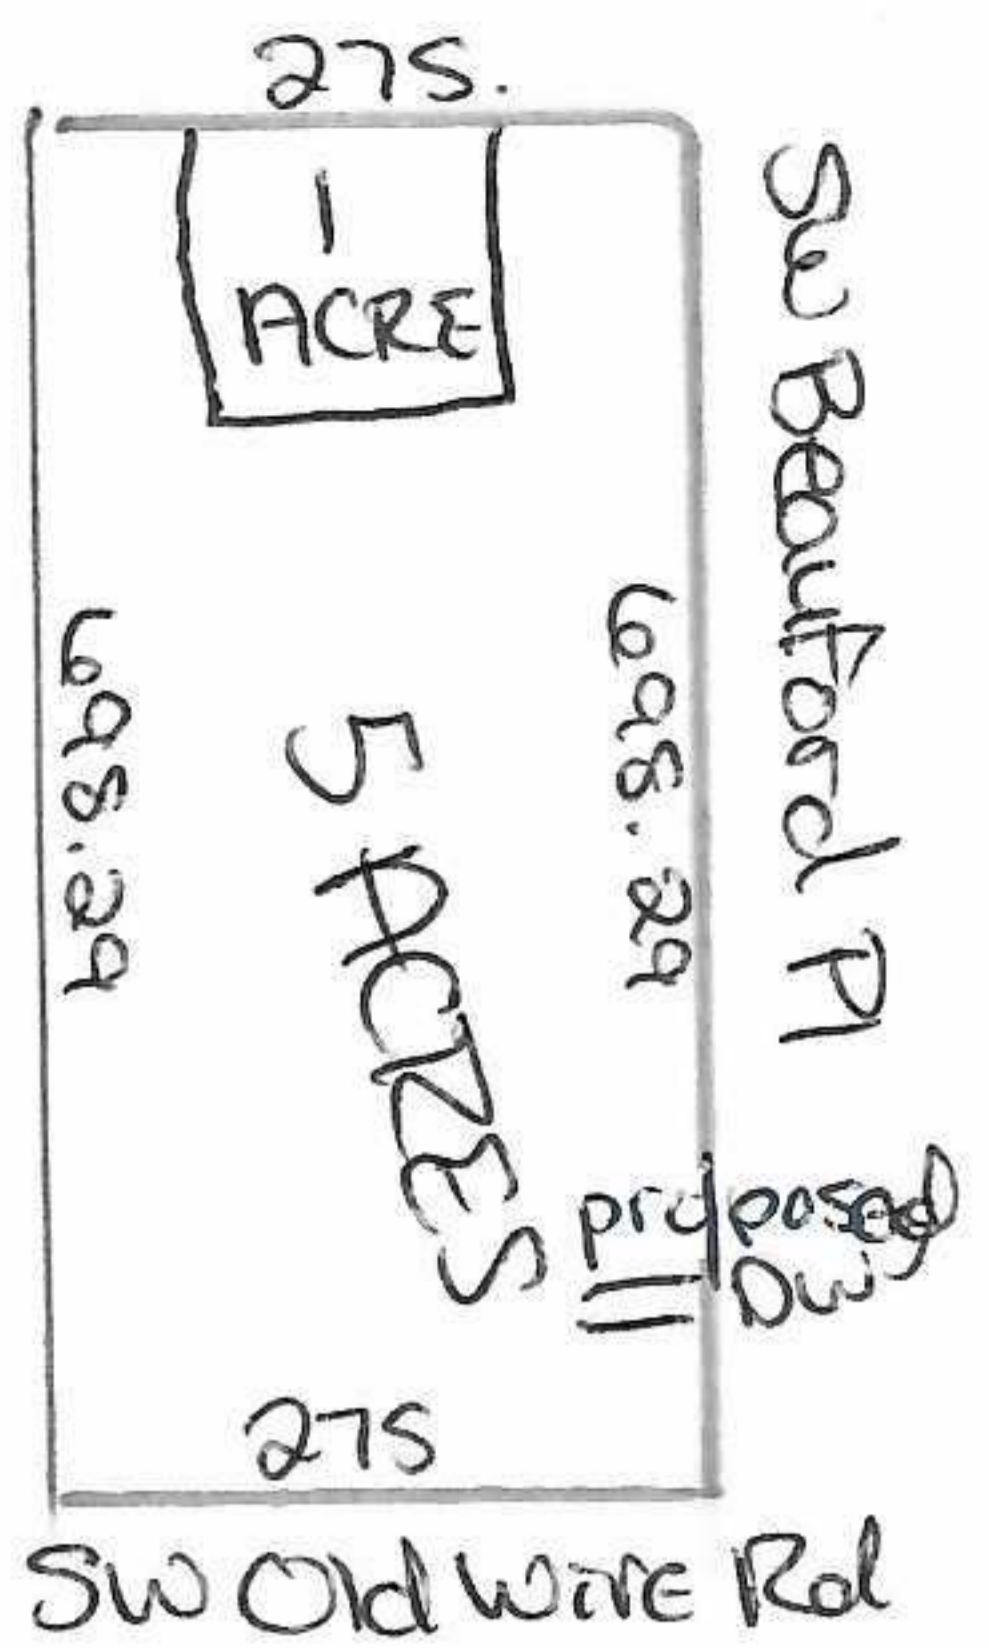

N  
Scale 1"=40'

