


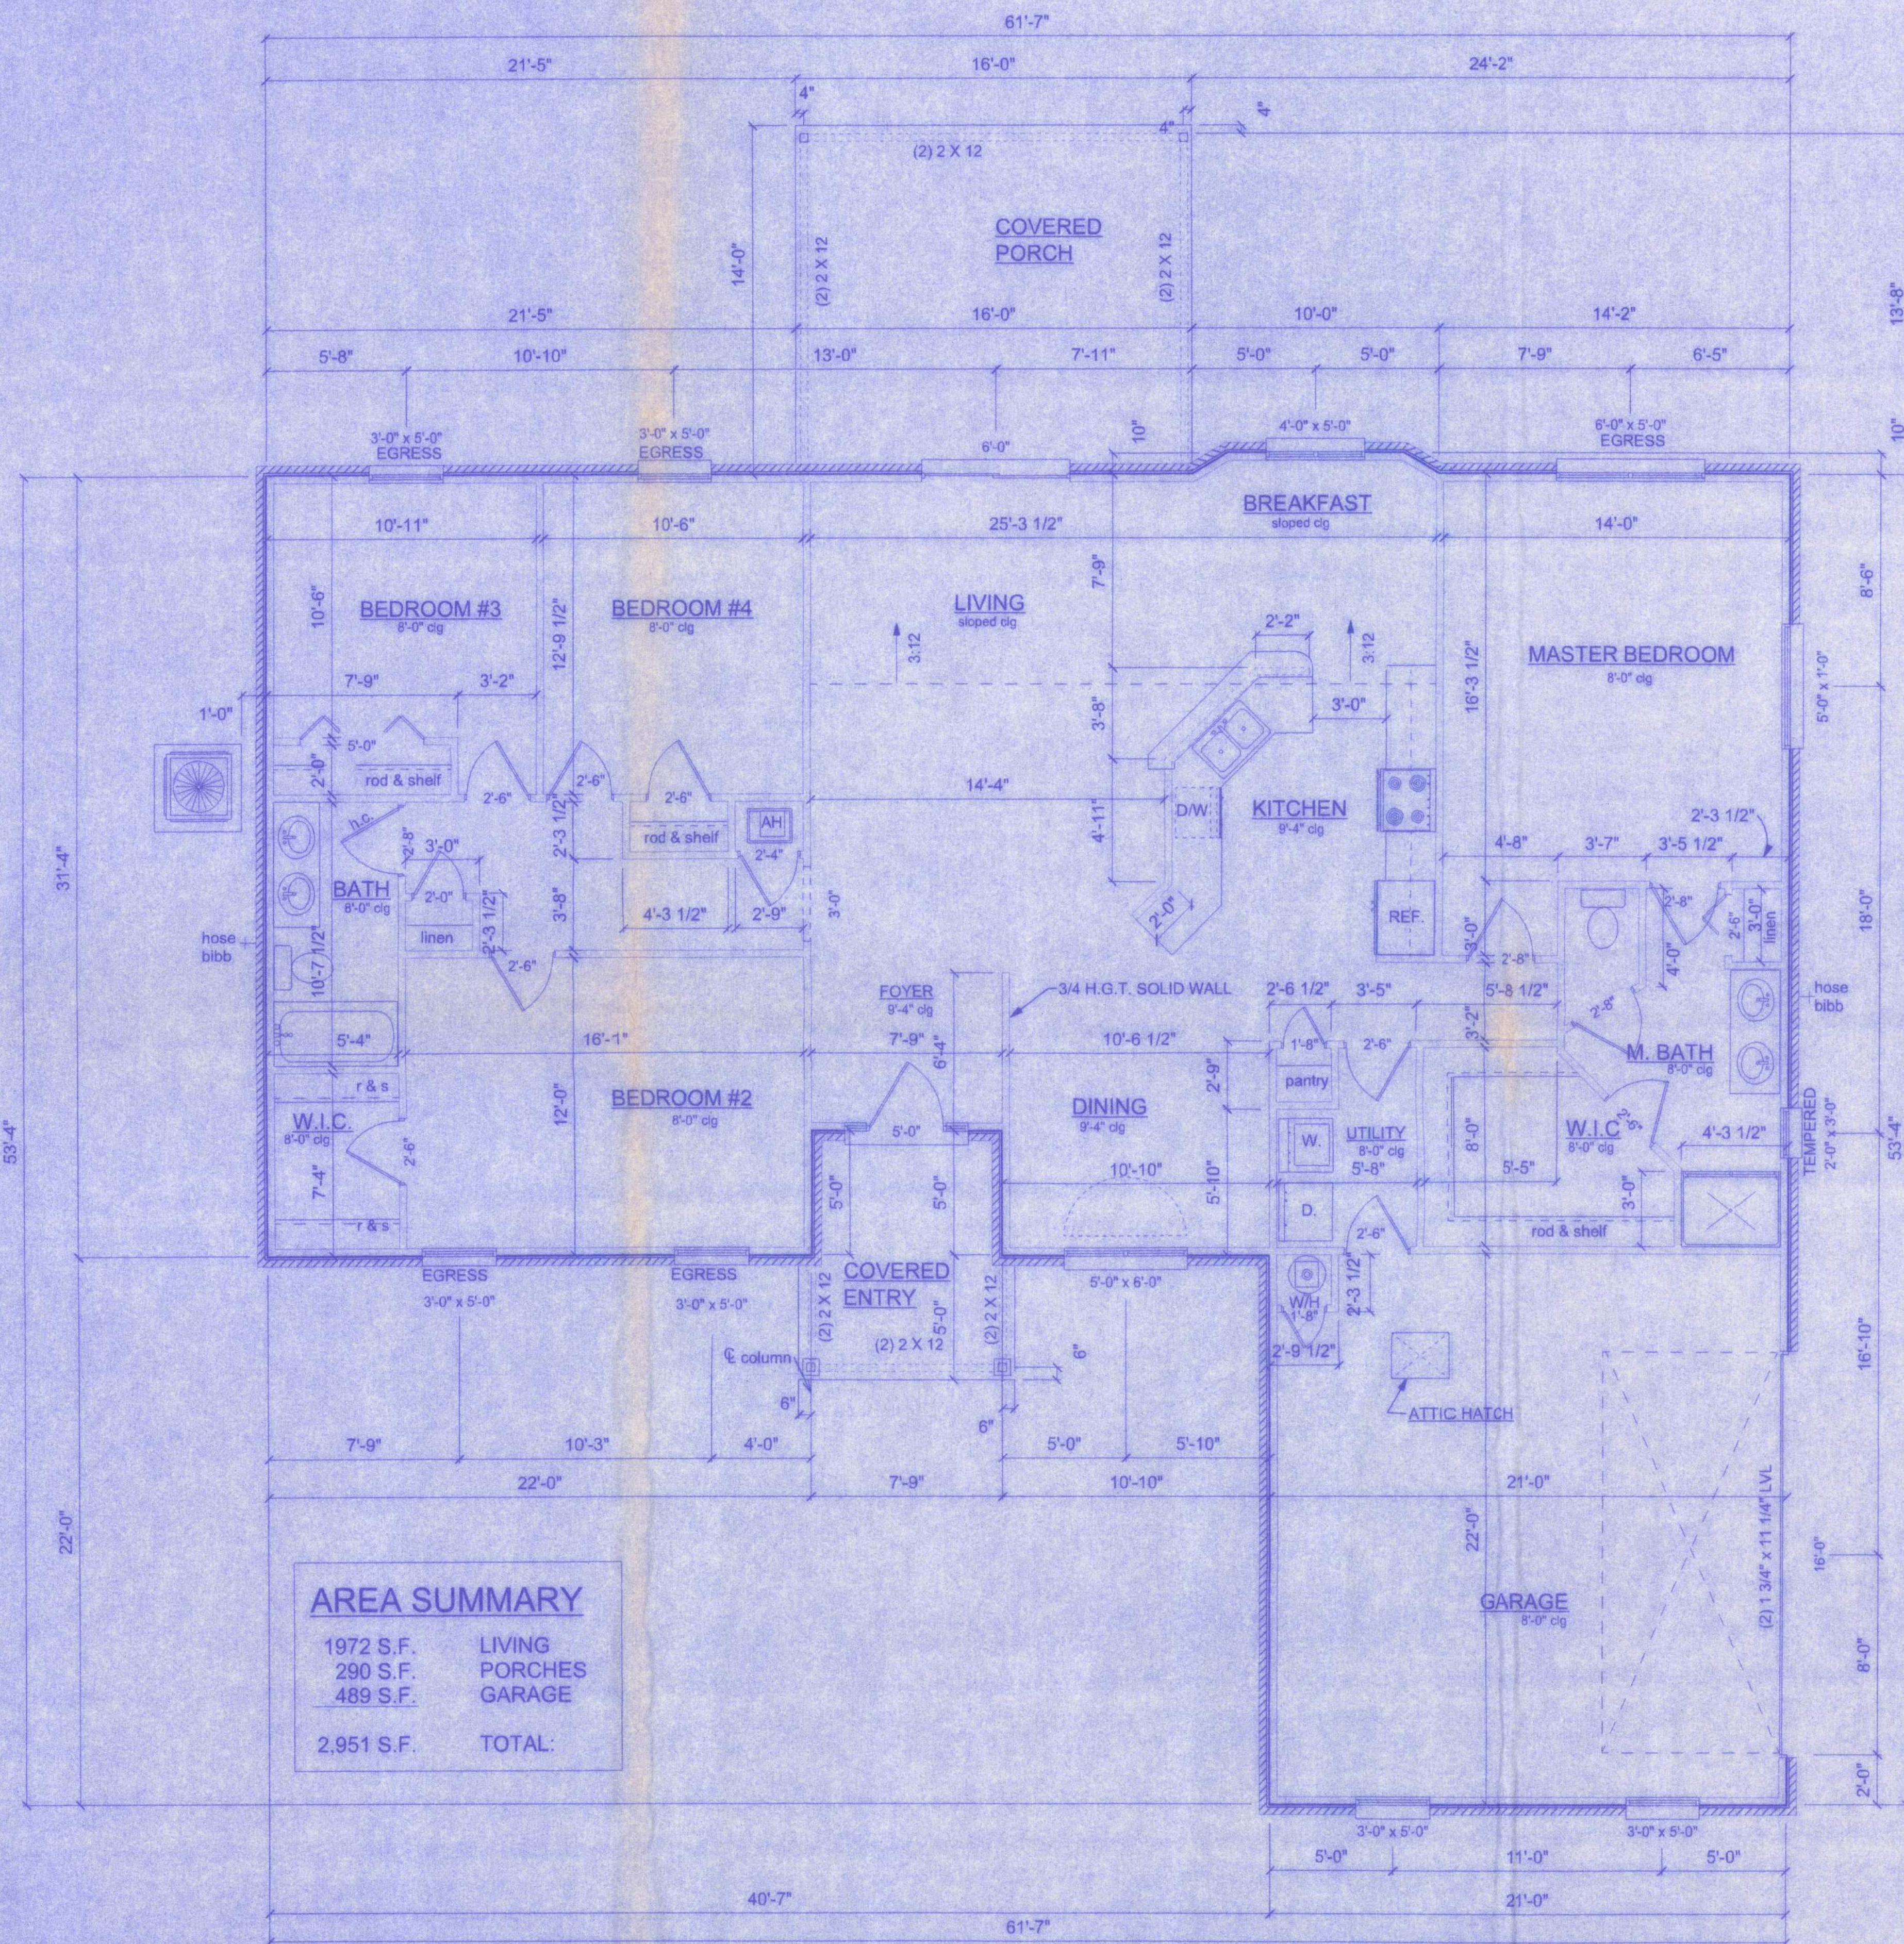

#### AREA SUMMARY

|            |         |
|------------|---------|
| 1972 S.F.  | LIVING  |
| 290 S.F.   | PORCHES |
| 489 S.F.   | GARAGE  |
| 2,951 S.F. | TOTAL:  |

#### FLOOR PLAN

SCALE: 1/4" = 1'-0"

| PRODUCT CODE                                | SIZE                           | COUNT |
|---------------------------------------------|--------------------------------|-------|
| 60x80 Therma Tru Steel Door w/ Sidelites    | 3'-0" x 6'-8"<br>1'-0" x 6'-8" | 1     |
| Better Built 2-Panel Patio Doors Series 470 | 70" x 80"                      | 1     |
| 16' x 7" Amaar Steel Garage Door            | 16'-0" X 7'-0"                 | 1     |
| 2668 BiFold Masonite Door                   | 2'-6" X 6'-8"                  | 1     |
| 5068-2 BiFold Masonite Doors                | 5'-0" X 6'-8"                  | 1     |
| 1868 Masonite Door                          | 1'-8" X 6'-8"                  | 2     |
| 2068 Masonite Door                          | 2'-0" X 6'-8"                  | 1     |
| 2468 Masonite Door                          | 2'-4" X 6'-8"                  | 1     |
| 2668 Masonite Door                          | 2'-6" X 6'-8"                  | 7     |
| 2868 Masonite Door                          | 2'-8" X 6'-8"                  | 5     |
| 5010 Transom Capitol 650 Series             | 5'-0" x 1'-0"                  | 1     |
| SH 2030 Captial 650 Series                  | 2'-0" x 3'-0"                  | 1     |
| (2) 2640 Capitol 650 Series w/ Circle Top   | 5'-0" x 4'-0"                  | 1     |
| (2) 3050 Capitol 650 Series                 | 6'-0" x 5'-0"                  | 1     |
| SH 3050 Capitol 650 Series                  | 3'-0" x 5'-0"                  | 6     |
| SH 4050 Capitol 650 Series                  | 4'-0" x 5'-0"                  | 1     |
| (2) SH 3036 w/ half round                   | 3'-0" x 6'-0"                  | 1     |

NOTE:  
ALL WIND LOADS ARE IN ACCORDANCE WITH SECTION 1606, FLORIDA BUILDING CODE, 2001 EDITION.

|                                 |                                                                      |
|---------------------------------|----------------------------------------------------------------------|
| BASIC WIND SPEED                | 110 MPH                                                              |
| IMPORTANCE FACTOR               | 1.0                                                                  |
| BUILDING CATEGORY               | 2                                                                    |
| EXPOSURE                        | B                                                                    |
| INTERNAL PRESSURE COEFFICIENT   | +/- 0.18                                                             |
| COMPONENT AND CLADDING PRESSURE | WALLS +21.8/-29.1 PSF<br>ROOF +12.5/-29.1 PSF<br>OVERHANGS -71.6 PSF |
| TYPE OF STRUCTURE               | ENCLOSED                                                             |


NOTE:  
EXTERIOR WINDOWS AND GLASS DOORS SHALL BE TESTED BY AN APPROVED INDEPENDENT TESTING LABORATORY, AND BEAR AN AAMA OR WDMA OR OTHER APPROVED LABEL IDENTIFYING THE MANUFACTURER, PERFORMANCE CHARACTERISTICS AND APPROVED PRODUCT EVALUATION ENTITY TO INDICATE COMPLIANCE WITH THE REQUIREMENTS OF THE FOLLOWING SPECIFICATION:

ANSI/AAMA/NWWDA 101/S2 2/97

THE CONSTRUCTION SHALL BE TESTED IN ACCORDANCE WITH ASTM E 330, STANDARD TEST METHODS FOR STRUCTURAL PERFORMANCE OF EXTERIOR WINDOWS, CURTAIN WALLS, AND DOORS BY UNIFORM STATIC AIR PRESSURE.

ST. JOHNS MODEL  
CANNON CREEK PLACE LOT# 18

161 NW MADISON ST.  
SUITE 102  
LAKE CITY, FL. 32055  
(386) 758-4203

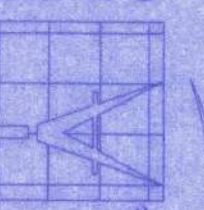

Freeman  
Design Group

DATE 9/22/05  
DRAWN BY

REVISIONS

SHEET A-1

CF 6

PROJECT NO.

CERTIFICATE OF AUTHORIZATION # 000005101

With H. H. H. H.  
9/22/05