


223.96

Scale  
1" = 50'  
N  
↑

Site Plan  
Cabin  
1/34/25

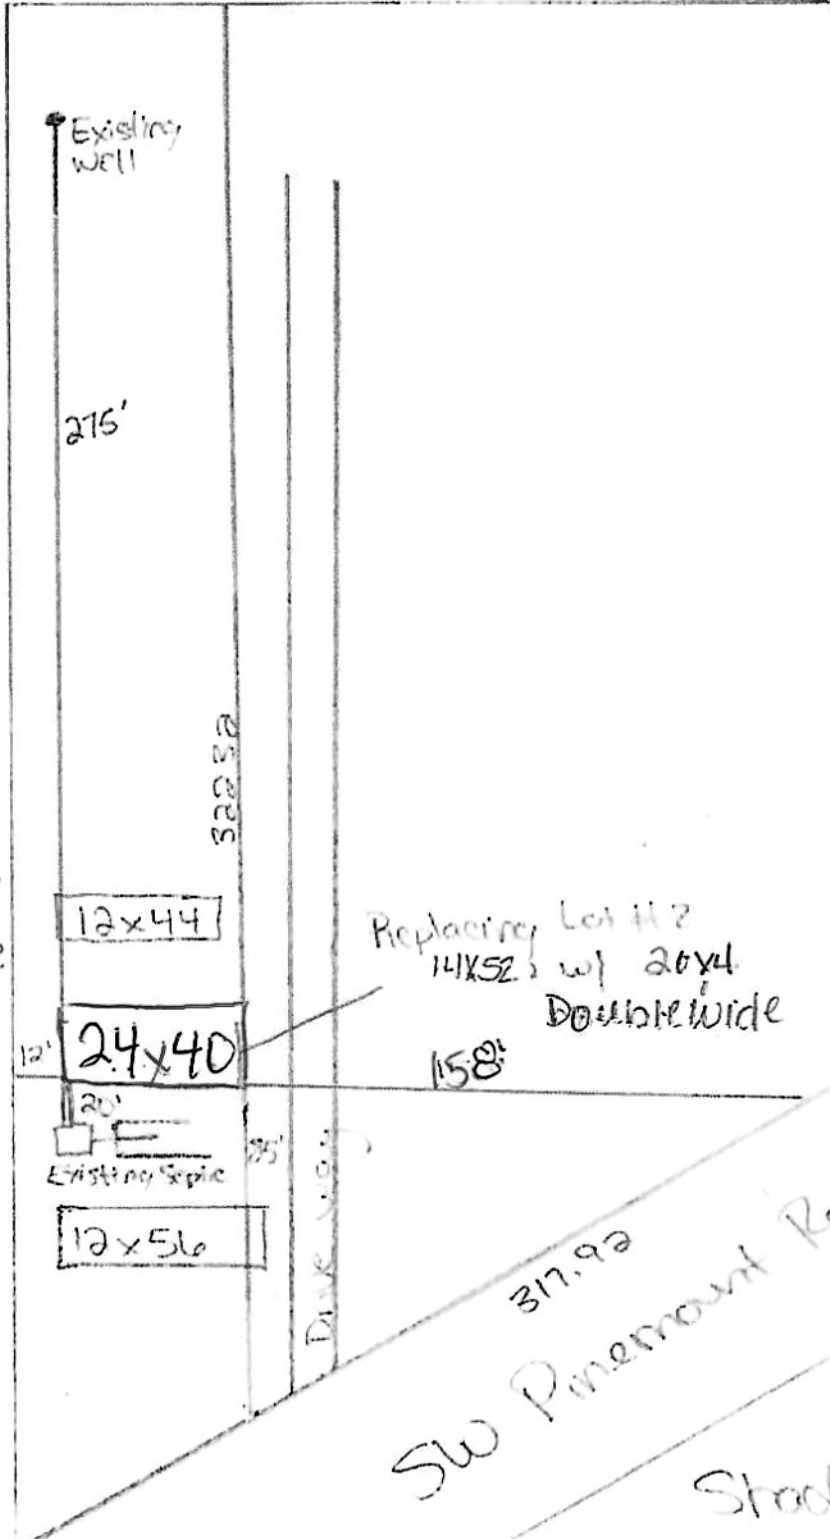

421.32

215'

322.32

12x44

24x40

Existing Seps

12x56

Dike Road

Replacing Lot #2  
14x52 w/ 20x4  
Doublewide

158'

317.92

SW Pinemount Rd

Shady Oaks MHC, LLC

215 Joyful Loop  
Lake City FL

parcel # 04-45-16-02-772-058