


DESCRIPTION
LOT 56, CROSSWINDS SUBDIVISION, PHASE 1

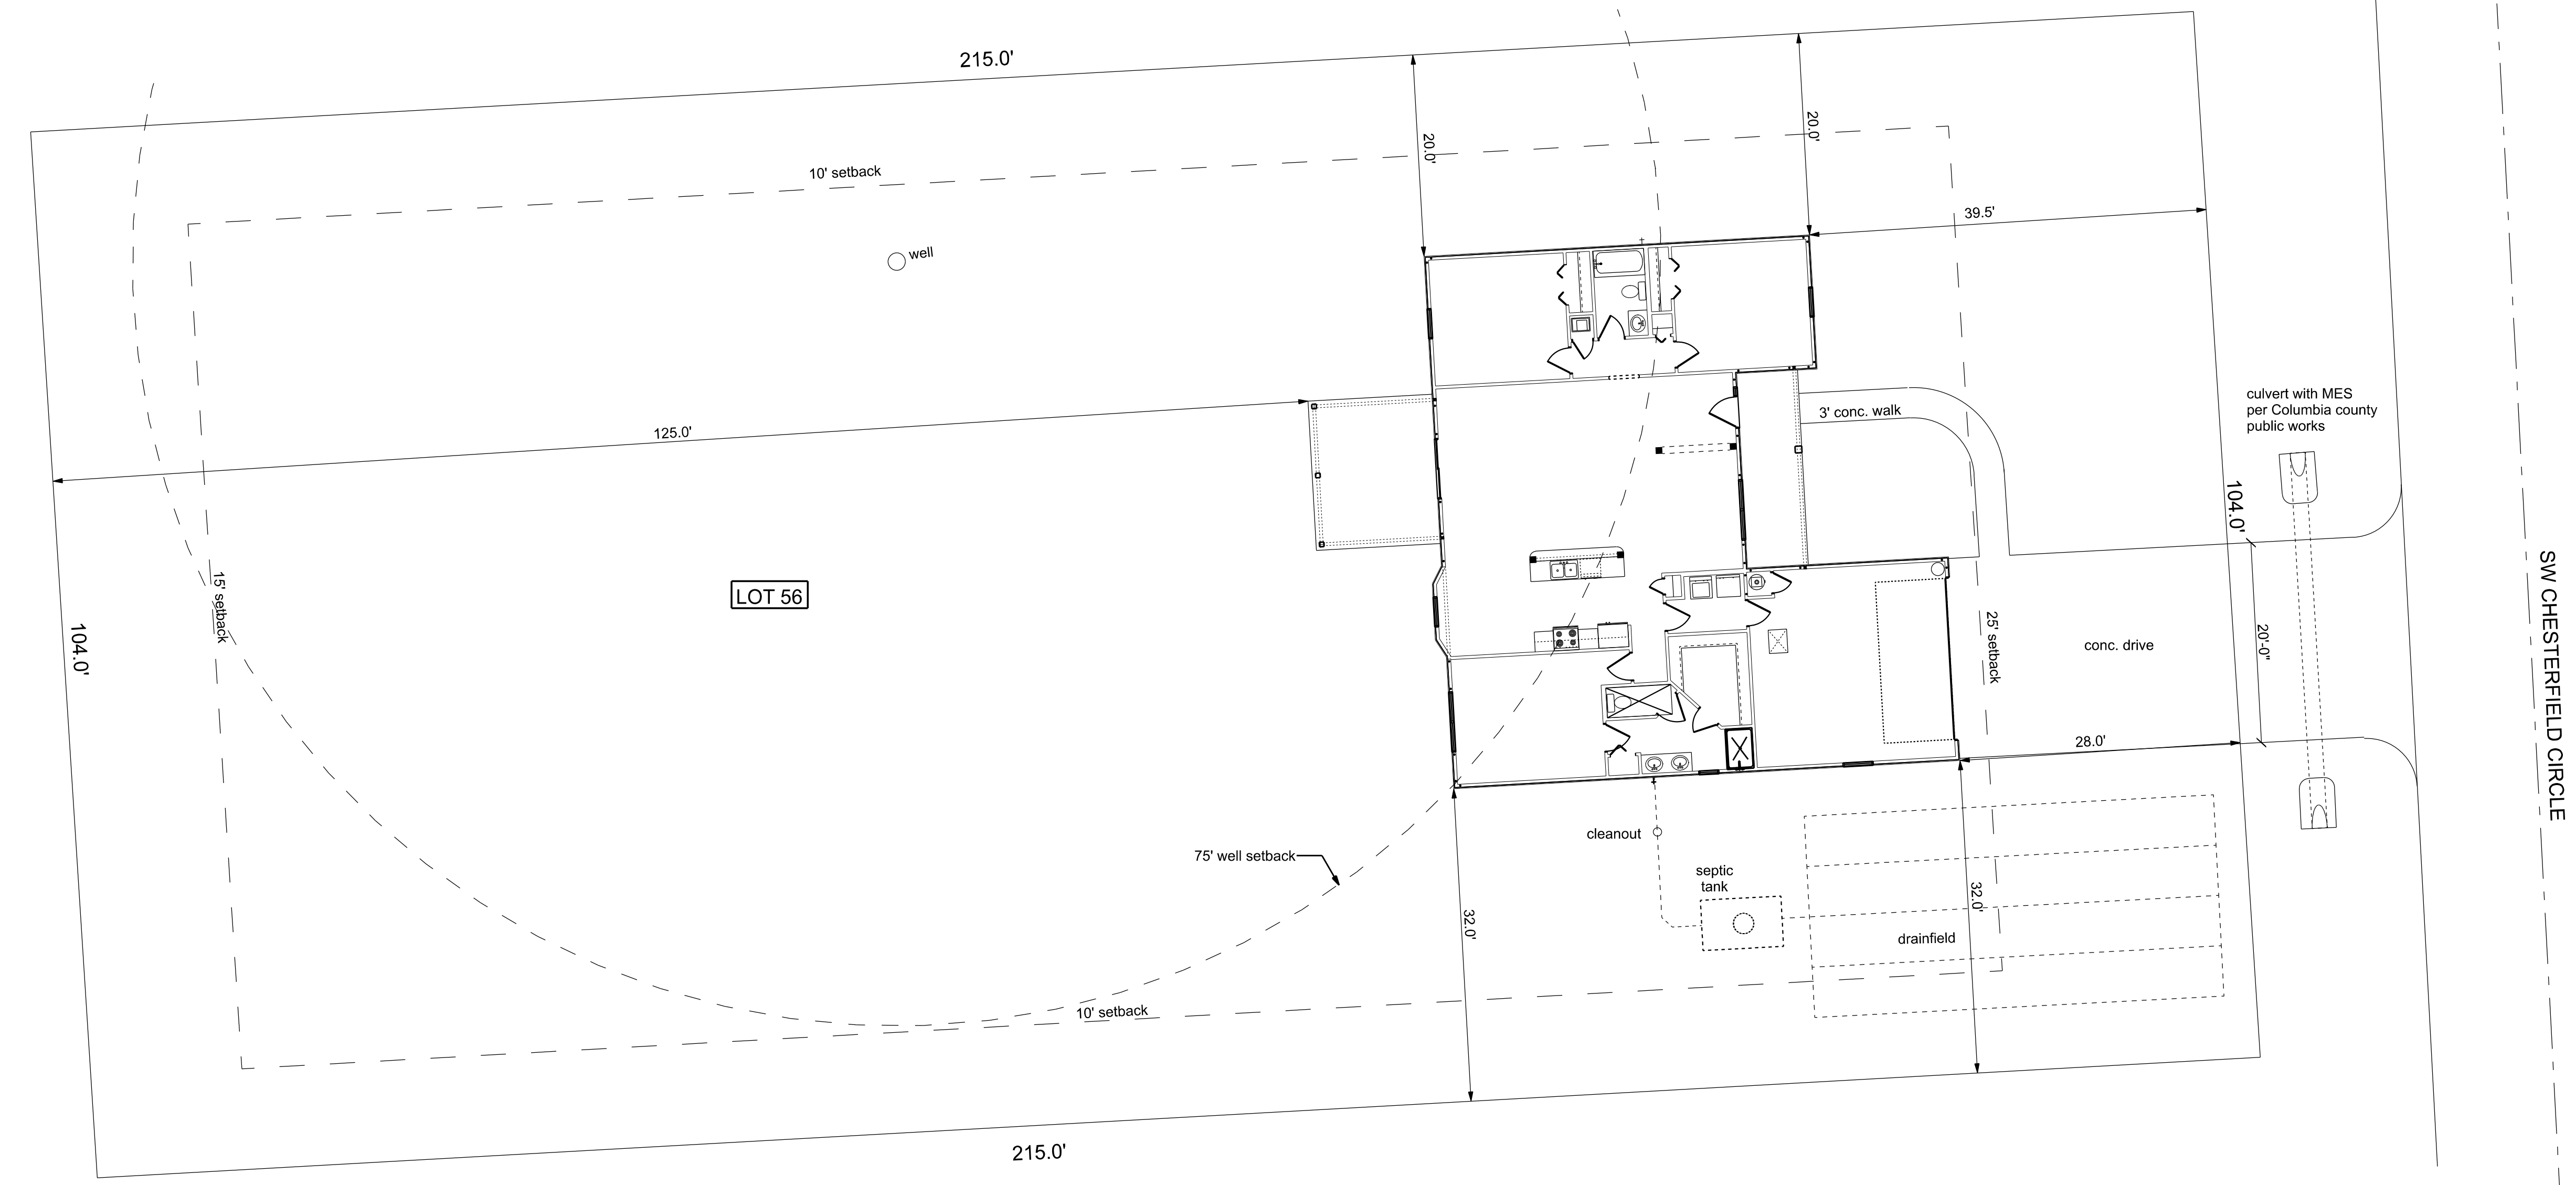

SITE DATA

ZONING	RSF-2
MINIMUM LOT SIZE:	20,000 sf
FRONT/SIDE/REAR SETBACKS:	25/10/15
FLOOD ZONE:	ZONE "X"

SITEPLAN
SCALE: 1" = 10'

LOT 56 CROSSWINDS SUBDIVISION
SITE PLAN

P.O. BOX 860125
ST. AUGUSTINE, FL. 32086
(904) 429-7536
C.O.A. # 00008701



DATE	DRAWN BY
12/12/24	W.H.F.
	APPROVED
	W.H.F.

REVISIONS

SHEET	A-2
OF	9

PROJECT NO.
21.R044