

# COLUMBIA COUNTY BOARD OF COUNTY COMMISSIONERS

## PROJECT NUMBER 2019-04 CR 241 – ROADWAY IMPROVEMENTS

### NOTICE TO CONTRACTORS

Notice is hereby given that sealed bids will be received in the Columbia County Manager's office until **2:00 P.M.** on **July 8, 2019**, for Columbia County Project No. **2019-04**. This office is located on the second floor of the Courthouse Annex at 135 Hernando Avenue, Room 203 Lake City FL 32055.

This project includes full depth reclamation, resurfacing and widening an existing 19-20' asphaltic paved road section to 24' wide for approximately 9,969 LF, or 1.9 miles, from the County line to SR 100 with drainage and roadway improvements. Project consists of placement of 4" limerock, 10" full depth reclamation, widening entire section to 24', and placement of new asphalt pavement in two layers (structural and surface).

Scope of work includes storm pipe, limerock, widening, mixing, grading, asphaltic concrete pavement, erosion control, grassing, painted pavement markings, and incidental items.

The Bid Forms and Construction specifications may be obtained from the County's web site at <http://www.columbiacountyfla.com/PurchasingBids.asp>. Deadline for questions regarding construction plans, specifications, and/or bid documents must be received before **2:00 P.M.** on **July 5, 2019**.

The successful bidder will be required to furnish the County Manager with a 5% bid bond with submittal, and if selected, furnish the County Manager with a performance bond and proof of liability insurance prior to commencing work.

The Columbia County Commission reserves the right to reject any or all bids and to add to the contract or delete from the contract to stay within their funding capabilities.

Columbia County Board of County Commissioners

---

Ron Williams, Chair

**COLUMBIA COUNTY BOARD OF COUNTY COMMISSIONERS**  
**PROJECT NUMBER 2019-04**  
**CR 241 – ROADWAY IMPROVEMENTS**

**BID PROPOSAL**

THE UNDERSIGNED hereby propose to furnish all materials, labor and supervision for the construction of the subject project including conformance with the construction requirements and specifications for the following unit prices:

	ITEM	UNIT	QUANTITY	UNIT COST	TOTAL
1	Mobilization	LS	1		
2	Maintenance of Traffic	LS	1		
3	Silt Fence	LF	993		
4	Borrow	CY	1000		
5	Subsoil Excavation	CY	1912		
6	Limerock Base(4") Loose Measure	CY	2942		
7	Mixing Existing Pavement, 10" Depth	SY	26480		
8	Grading and Finishing	SY	26480		
9	Asphaltic Conc. SP 12.5 structural	TN	2324		
10	Asphaltic Conc. SP 9.5 surface	TN	1921		
11	Seed and Mulch	LS	1		
12	Sod	SY	7723		
13	Retroreflective Pavement Markings	EA	1020		
14	Painted Pavement Markings	LS	1		
15	Cross Drain, 18" RCP	LF	114		
16	Cross Drain, 24" RCP	LF	268		
17	Mitered End Section (18")	EA	1		
18	Mitered End Section (24")	EA	10		
19	Type C Inlet	SY	2		
	BID WITHOUT ALTERNATE:				
ALTERNATE					
A1	Sidedrain, 18" BCCSP	LF	540		
A2	Sidedrain, 15x21 BCCSP	LF	440		
A3	Mitered End Section (18")	LF	48		
A5	Turnout Construction	SY	1696		
	ALTERNATE BID:				
<b>TOTAL BID:</b>					

Contractor Name (PRINT): \_\_\_\_\_

Contactor Signature: \_\_\_\_\_

**COLUMBIA COUNTY BOARD OF COUNTY COMMISSIONERS  
PROJECT NUMBER 2019-04  
CR 241 – ROADWAY IMPROVEMENTS**

**PAY ITEM NOTES**

**Item 2** - Shall include all elements required per FDOT standards and include temporary centerline/stop bar delineation at all non working times, stationing/offsets, and any edge of pavement reclamation where required.

**Item 3** - Shall be placed at all areas of potential stormwater runoff as directed by the Engineer.

**Item 6** – Shall include 4” limerock, loose measure, placed by mechanical spreader with adjustable screed to monitor and verify the limerock mat thickness before mixing begins.

**Item 7** - Average depth shall be 10 inches and shall be achieved with a milling machine or engineer approved equivalent.

**Item 8** – Includes all construction layouts required, scarifying, shaping, shoulder clipping, compacting, finishing, and priming for placement of asphalt and sod.

**Item 9** – Includes placement of SP 12.5 @ +/-165 lb/sy.

**Item 10** – Includes placement of SP 9.5 @ +/-137.5 lb/sy.

**Item 11** - Shall be placed at all disturbed areas not sodded, as directed by the engineer.

**Item 12** – Includes cost to place 42” sod strip along edge of pavement and in areas directed by the engineer.

**Item 14** - Shall include striping the roadway back to existing layout and shall include stop bars at all stop conditions, centerline/edge line striping (2 coats each), and RPM's throughout.

- **ALL ITEMS MAY BE INCREASED, DECREASED, OR OMITTED AS DIRECTED BY THE ENGINEER.**
- **ALL MATERIALS AND CONSTRUCTION SHALL CONFORM TO BOTH THE REQUIREMENTS OF THE LATEST FDOT STANDARD SPECIFICATIONS FOR ROAD AND BRIDGE CONSTRUCTION AND THE LATEST FDOT DESIGN STANDARDS.**
- **ALL INCIDENTAL WORK INCLUDED IN THESE ITEMS. ALL UNIT PRICE AND TOTAL SPACES MUST BE FILLED IN TO CORRELATE WITH EACH ITEM**

**ALTERNATE:**

**Columbia County desires the Contractor to perform all Alternate items. However, in order to remain within budget, the County reserves the right to increase, decrease or omit any or all items as directed by the Engineer.**

**Item A5** – Includes 8” compacted subgrade, 6” limerock base and 165 lbs/sy SP 9.5

**Company Name:** \_\_\_\_\_ **(SEAL)**

**Authorized  
Company  
Representative:**

\_\_\_\_\_  
**Printed Name**

\_\_\_\_\_  
**Signature**

**Attested By:**

\_\_\_\_\_  
**Printed Name**

\_\_\_\_\_  
**Signature**

**Total Bid Amount:** \_\_\_\_\_

**Date:** \_\_\_\_\_

# COLUMBIA COUNTY BOARD OF COUNTY COMMISSIONERS

## PROJECT NUMBER 2019-04 CR 241 – ROADWAY IMPROVEMENTS

### General Requirements

#### I. General.

This project includes full depth reclamation, resurfacing and widening an existing 19-20' asphaltic paved road section to 24' wide for approximately 9,969 LF, or 1.9 miles, from the County line to SR 100 with drainage and roadway improvements. Project consists of placement of 4" limerock, 10" full depth reclamation, widening entire section to 24', and placement of new asphalt pavement in two layers (structural and surface).

Scope of work includes storm pipe, limerock, widening, mixing, grading, asphaltic concrete pavement, erosion control, grassing, painted pavement markings, and incidental items.

#### II. Contract Time

The contract time shall be **90 calendar days** from the date of contract execution. The contractor will be required to return executed contract to Ray Hill, Columbia County Purchasing Director and Chad Williams, Columbia County Engineer, within 14 days of Board approval. Time can be extended by mutual agreement of both parties. Liquidated damages shall be based on FDOT specifications. No work is allowed on Saturdays, Sundays, and/or County designated holidays.

#### III. Construction and Materials

All construction methods and materials shall conform to the requirements of the latest edition of the Florida Department of Transportation Design Standards and Florida Department of Transportation Standard Specifications for Road and Bridge Construction.

#### IV. Roadway Construction Requirements

Install permanent construction signs prior to any work beginning on each end of project and any County connector roads.

Install Silt Fence as directed by Engineer prior to any earthwork activities.

Install all stormwater pipes and structures.

Saw cut all driveways along the roadway +/-12'-12.5' from centerline to allow for widening.

Cut trench along edge of pavement 8" deep and +/- 2.5' wide. Add ±4 inches of limerock (loose measure) across one lane of existing pavement with a mechanical spreader (leaving

**COLUMBIA COUNTY BOARD OF COUNTY COMMISSIONERS**  
**PROJECT NUMBER 2019-04**  
**CR 241 – ROADWAY IMPROVEMENTS**

the centerline striping), then mix 10 inch minimum depth and spread uniformly to provide 12 feet 6 inch wide base from centerline of roadway and compact. Water truck shall be onsite to suppress dust for the duration of the day.

Material samples will be required to establish LBR and proctor for density test. Contractor shall shape and compact mixed materials to obtain 98% maximum density. Two percent (2%) cross slope required unless required to match existing or denoted superelevation areas.

**CENTERLINE DELINEATION SHALL BE REQUIRED AT ALL NON-WORKING TIMES INCLUDING ONCE BOTH LANES HAVE BEEN MIXED USING RPM'S.**

Repeat process for adjacent travel lane.

Once Full Depth Reclamation has occurred, roadway shall not be left exposed more than 7 days. Time may be extended by mutual agreement of both parties.

Provide finished base surface with 2% cross slope and prime coat.

Provide 6" limerock base and for non-paved County intersections at locations directed by the Engineer.

Place 1<sup>st</sup> lift of asphaltic concrete (SP 12.5 Fine Mix at 165 lb/sy) to provide 24 feet roadway surface. Temporary centerline paint required.

Place asphaltic concrete (SP 12.5 at 165 lb/sy) for non-paved County intersections and resurface paved county intersections as directed by the Engineer.

Place borrow material and final dress as directed by Engineer.

Place 42" wide sod strip (Bahia) and seed and mulch as directed by the Engineer.

Place 2<sup>nd</sup> lift of asphaltic concrete (SP 9.5 at 137.5 lb/sy) to provide 24 feet roadway surface.

Paint 1<sup>st</sup> coat of permanent centerline, edgelines, and stop bars. Install raised pavement markings (RPM's).

2<sup>nd</sup> and final application of painted pavement markings is required. M.O.T. crew is required to prevent paint tracking.

**V. Maintenance of Traffic**

Contractor shall provide Maintenance of Traffic and it shall conform to the requirements of the latest edition of the Florida Department of Transportation Design Standards.

Flagging will be required and only one traffic lane may be closed between the hours of

**COLUMBIA COUNTY BOARD OF COUNTY COMMISSIONERS**  
**PROJECT NUMBER 2019-04**  
**CR 241 – ROADWAY IMPROVEMENTS**

**8:30 A.M. to 4:30 P.M.** only.

All construction signage shall be provided by the contractor.

**CENTERLINE DELINEATION SHALL BE REQUIRED AT ALL NON-WORKING TIMES.**

**VI. Compensation**

Payment shall be made on a monthly basis on work completed with 10% retainage. Contractor invoice shall include Columbia County Invoice Cover Sheet (see attached).

**Purchasing Department – General Instructions to Bidders**

These instructions will bind bidders and conditions herein set forth, except as specifically qualified in special bid and contract terms issued with any individual bid.

1. The following criteria are used in determining low responsible bidder:
  - A. The ability, capacity and skill of bidder to perform required service.
  - B. Whether the bidder can perform service promptly or within specified time.
  - C. The character, integrity, reputation, judgment, experience and efficiency of bidder.
  - D. The performance of previous contracts with Columbia County.
  - E. The suitability of equipment or material or county use.
  - F. The ability of bidder to provide future maintenance
2. Payment Terms are net (30) unless otherwise specified. Favorable terms, discounts, may be offered and will be considered in determining low bids if they are deemed by Purchasing Department to be advantageous to the County.
3. All bids should be tabulated, totaled and checked for accuracy. All blanks on Bid Proposal sheet shall be filled in and unit price will prevail in case of errors.
4. All requested information shall be included in the envelope. All desired information must be included for your bid to receive full consideration.
5. If anything on the bid request is not clear, you should contact the Purchasing Director immediately.
6. A bidders list is available at the Purchasing Office.
7. Quote all prices F.O.B. our warehouse or as specified in bid documents.
8. Each proposal shall be clearly marked on the outside of the envelope including Fed Ex, UPS or other delivery service envelopes, as a sealed bid. The name of the item being bid shall be shown on the outside in full.

**COLUMBIA COUNTY BOARD OF COUNTY COMMISSIONERS**  
**PROJECT NUMBER 2019-04**  
**CR 241 – ROADWAY IMPROVEMENTS**

9. No responsibility shall attach to any County representative or employee for the premature opening of bids not properly addressed or identified.
10. If only one (1) bid is received, the bid may be rejected and re-advertised or excepted if determined to be in the counties best interest.
11. Bids received late will not be accepted, and the County will not be responsible for late mail delivery.
12. Telephone and facsimile bids will not be acceptable in formal bid openings (sealed bids). Should a bid be misplaced by the County and found later, it will be considered. Any bidder may request and shall receive a receipt showing the day and time any bid is delivered to the appropriate office of the County from the personnel thereof.
13. Bids requiring bid bonds will not be accepted if bond is not enclosed. Cash or certified check will be accepted in lieu of bond except on construction projects where cost exceeds \$40,000.
14. All bidders must be recognized dealers in the materials or equipment specified and is qualified to advise in their application or use. A bidder at any time requested must satisfy the Purchasing Office and the County Manager that he has the requisite organization, capital, plant, stock ability and experience to satisfactorily execute the contract in accordance with the provisions of the contract in which he is interested.
15. Any alterations, erasures, additions, or admissions of required information or any changes to specifications or bidding schedule are done at the risk of the bidder. Any bid will be rejected that has a substantial variation, that is; a variation that affects price, quantity, and quality or delivery date (when delivery is required by a specific time).
16. When requested, samples will be furnished to the County free of expense, properly marked for identification and accompanied by a list where there is more than one (1) sample. The County reserves the right to mutilate or destroy any sample submitted whenever it may be to the best interest of the County to do so for the purpose of testing.
17. The County will reject any material, supplies or equipment that did not meet the specifications, even though the bidder lists the trade names or names of such material on the bid or price quotation form.
18. The unauthorized use of patented articles is done entirely at the risk of the successful bidder.
19. The ESTIMATED QUANTITY given in the specifications or advertisements is for the purpose of bidding only. The County may purchase more or less than the estimated quantity and the vendor must not assume that such estimated quantity is part of the

**COLUMBIA COUNTY BOARD OF COUNTY COMMISSIONERS**  
**PROJECT NUMBER 2019-04**  
**CR 241 – ROADWAY IMPROVEMENTS**

contract.

20. Only the latest model equipment as evidenced by the manufacture's current published literature will be considered. Obsolete models of equipment not in production will not be acceptable. The equipment shall be composed of new parts and materials. Any unit containing used parts or having seen any service other than the necessary tests will be rejected. In addition to the equipment specifically called for in the specification, all equipment catalogued by the manufacturer as standard or required by the State of Florida shall be furnished with the equipment. Where required by the State of Florida Motor Vehicle Code, vehicles shall be inspected and bear the latest inspection sticker of the Florida Department of Revenue.
21. Prospective bidders are required to examine the location of the proposed work or delivery and determine, in their own way, the difficulties, which are likely to be encountered in the prosecution of the same.
22. All materials, equipment and supplies shall be subject to rigid inspection, under the immediate supervision of the Purchasing Department, its designee and /or the department to which they are delivered. If defective material, equipment, or supplies are discovered, the contractor, upon being instructed by the Purchasing Department or designee, shall remove, or make good such material, equipment, or supplies without extra compensation. It is expressly understood and agreed that the inspection of materials by the County will in no way lessen the responsibility of the Contractor release him from his obligation to perform and deliver to the County Sound and satisfactory materials, equipment, or supplies. The Contractor agrees to pay the costs of all tests upon defective material, equipment, or supplies or allow the costs to be deducted from any monies due him from the County.
23. Unless otherwise specified by the Purchasing Department all materials, supplies, or equipment quoted herein must be delivered within thirty (30) days from the day of notification or exceptions noted on bid sheets.
24. A contract will not be awarded to any corporation, firm, or individual who is, from any cause, in arrears to the County or who has failed in former contracts with the County to perform work satisfactorily, either to the character of the work, the fulfillment or guarantee, or the time consumed in completing the work.
25. Reasonable grounds for supposing that any bidder is interested in more than one proposal for the same item will be considered sufficient cause for rejection of all proposals in which he is interested.
26. Submitting a proposal when the bidder intends to sublet the contract may be a cause for rejection of bids or cancellation of the contract by the County Manager.
27. Unless otherwise specified the County reserves the right to award each items separately

**COLUMBIA COUNTY BOARD OF COUNTY COMMISSIONERS**  
**PROJECT NUMBER 2019-04**  
**CR 241 – ROADWAY IMPROVEMENTS**

or on a lump sum basis whichever is in the best interest of the County.

28. The County reserves the right to reject any and/or all quotations, to waive any minor discrepancies in the bids for all bidders equally, quotations, or specifications, when deemed to be in the best interest of the County and also to purchase any part, all or none of the materials, supplies, or equipment specified.
29. Failure of the bidder to sign the bid or have the signature of an authorized representative or agent on the bid proposal in the space provided will be cause for rejection of the bid. Signature must be written in ink. Typewritten or printed signatures will not be acceptable.
30. Any bidder may withdraw his bid at any time before the time set for the opening of the bids. No bid may be withdrawn in the thirty- (30) day period after bids are opened.
31. It is mutually understood and agreed that if at any time the Purchasing Department or designee shall be of the opinion that the contract or any part thereof is unnecessarily delayed or that the rate of progress or delivery is unsatisfactory, or that the contractor is willfully violating any of the conditions or covenants of the agreement, or executing the same in bad faith, the Purchasing Department or his designee shall have the power to notify the aforesaid contractor of the nature of the complaint. Notification shall constitute delivery of notice, or letter to address given in the proposal. If after three (3) working days of notification the conditions are not corrected to the satisfaction of the Purchasing Director, he shall thereupon have the power to take whatever action he may deem necessary to complete the work or delivery herein described, or any part thereof, and the expense thereof, so charged, shall be deducted from any paid by the County out of such monies as may become due to the said contractor, under and by virtue of this agreement. In case such expense shall exceed the last said sum, then and in that event, the bondsman or the contractor, his executors, administrators, successors, or assigns, shall pay the amounts of such excess to the County on notice made by the Purchasing Department or his designee of the excess due.
32. If the bidder proposes to furnish any item of foreign make or product, he shall write "foreign" together with the name of the originating country opposite such item on a proposal.
33. Any complaint from bidders relative to the invitation to bid or attached specifications shall be made prior to the time of opening bids; otherwise, the bidder waives any such complaint.
34. Contracts may be cancelled by the County with or without cause on thirty- (30) days advance written notice.

**COLUMBIA COUNTY BOARD OF COUNTY COMMISSIONERS**  
**PROJECT NUMBER 2019-04**  
**CR 241 – ROADWAY IMPROVEMENTS**

35. All contractors submitting bids for road projects in excess of \$150,000 must be pre-qualified with the Florida Department of Transportation and shall provide proof of such qualification upon request.
36. Any bidder affected adversely by an intended decision with respect to the award of any bid, shall file with the Purchasing Department for Columbia County, a written notice of intent to file a protest not later than seventy-two (72) hours (excluding Saturdays, Sundays and legal holidays), after the posting of the bid tabulation. Protest procedures may be obtained in the Purchasing Department.
37. A person or affiliate who has been placed on the convicted vendor's list following a conviction for a public entity crime may not submit a bid on a contract to provide any goods or services to Columbia County, may not submit a bid on a contract with Columbia County for the construction or repair of a public building or public work, may not submit bids on leases of real property to Columbia County, may not be awarded or perform work as a contractor, supplier, subcontractor, or consultant under a contract with Columbia County, and may not transact business with Columbia County for a period of 36 months from the date of being placed on the convicted vendor list.
38. Vendor/Contractor shall utilize the U.S. Department of Homeland Security's E-Verify system, in accordance with the terms governing use of the system, to confirm the employment eligibility of;
  - A. all persons employed by the Vendor/Contractor during the term of the Contract to perform employment duties within Florida; and
  - B. all persons, including subcontractors, assigned by the Vendor/Contractor to perform work is pursuant to the contract with the County.
39. Contractor shall register online at <http://www.columbiacountyfla.com/PurchasingBids.asp> for this specific project. All addendums are delivered via email through this website, and it is the contractor's responsibility to ensure all addendums are used in the bid submittal.
40. Any existing materials demolished within county right of way may be retained by Columbia County.

# COLUMBIA COUNTY BOARD OF COUNTY COMMISSIONERS

## CONTRACT PLANS

# CR 241

FINANCIAL PROJECT I.D. = 435325-1-54-02, G0161  
 COLUMBIA COUNTY ACCOUNT NO. = 303-5409-541.60-63

LENGTH OF PROJECT = 9,969 LF = 1.9 Miles

### GOVERNING STANDARDS AND SPECIFICATIONS

Florida Department of Transportation, 2015 Design Standards and revised Index Drawings as appended herein, and July 2015 Standard Specifications for Road and Bridge Construction, as amended by contract documents.

Design Standards can be downloaded at <http://www.dot.state.fl.us/rddesign/>

Standard Specifications can be downloaded at <http://dot.state.fl.us/specificationsoffice/>


THIS DOCUMENT HAS BEEN DIGITALLY SIGNED AND SEALED BY:

PRINTED COPIES OF THIS DOCUMENT ARE NOT CONSIDERED SIGNED AND SEALED. THE SIGNATURE MUST BE VERIFIED IN THE ELECTRONIC DOCUMENTS.

THE BELOW NAMED PROFESSIONAL ENGINEER SHALL BE RESPONSIBLE FOR THE FOLLOWING SHEETS IN ACCORDANCE WITH RULE 61G15-23.004, F.A.C.




SHEET NO.	SHEET DESCRIPTION
1	Cover Sheet
2	Typical Section and General Notes
3	Plan/Key Sheet
4-9	Plan and Profile Sheets

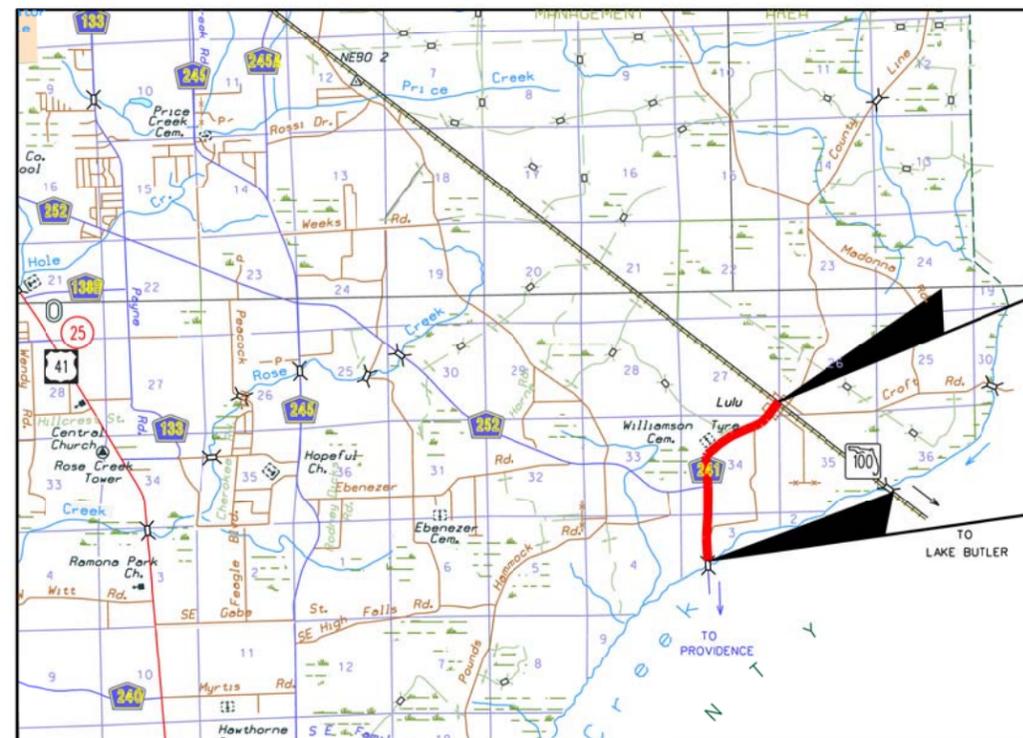

END PROJECT @ SR 100  
 STA 455+78.00

BEGIN PROJECT @ End of  
 New Pavement at County Line  
 STA 356+09.00

REVISIONS		COLUMBIA COUNTY BOARD OF COUNTY COMMISSIONERS		CR 241	COVER SHEET	SHEET NO. 1
DATE	DESCRIPTION					
2019-03-18	CONSTRUCTION BID PLANS					

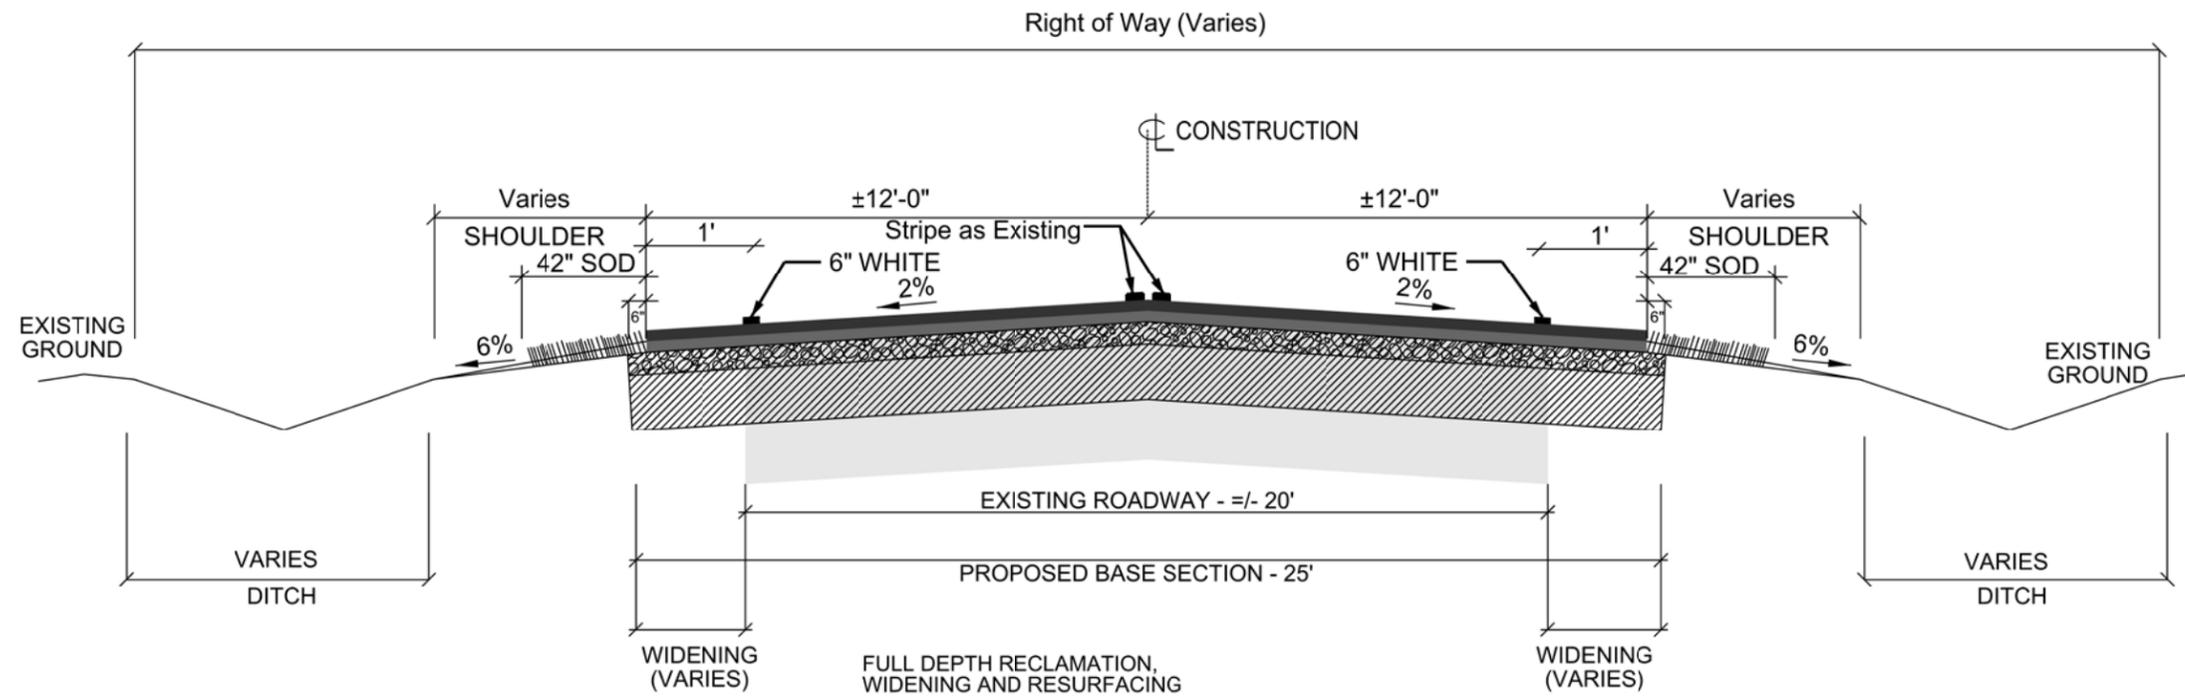

-  Super Pave 9.5 Surface Course (137.5 lbs/sy)
-  Super Pave 12.5 Structural Course (165 lbs/sy)
-  Full Depth Reclamation - +/- 10"
-  Limerock Placement - 4" Loose Measure
-  Existing Roadway Section

NOTES:

SOD AS DIRECTED BY ENGINEER


SEED AND MULCH ALL DISTURBED AREAS NOT SODDED

WIDENING TRENCH IS 8" DEEP

DESIGN SPEED:  
 50 MPH STA 356+09 TO STA 431+00  
 40 MPH STA 431+00 TO STA 455+78

FINAL STRIPING SHALL MATCH EXISTING STRIPING UNLESS OTHERWISE NOTED

SEE BID DOCUMENTS FOR ADDITIONAL INFORMATION

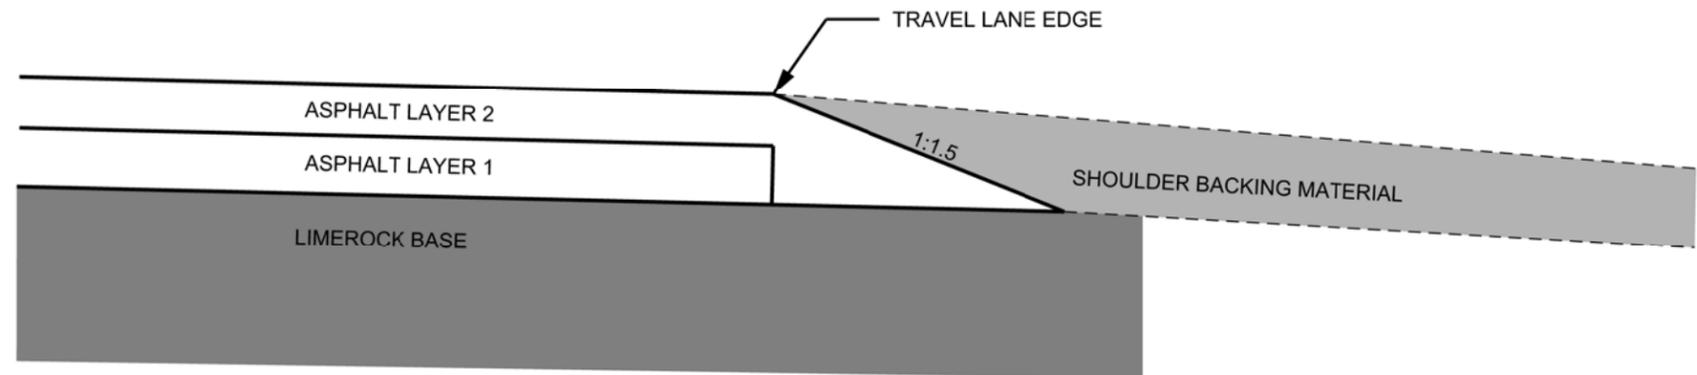

Construct a pavement safety edge by attaching a device to the screed of the paver to confine and extrude the asphalt material at the end gate to create a compacted wedge shape pavement edge as detailed.

SAFETY EDGE (SM)

REVISIONS	
DATE	DESCRIPTION

COLUMBIA COUNTY  
 BOARD OF COUNTY  
 COMMISSIONERS




CR 241

TYPICAL SECTIONS

SHEET NO.

2

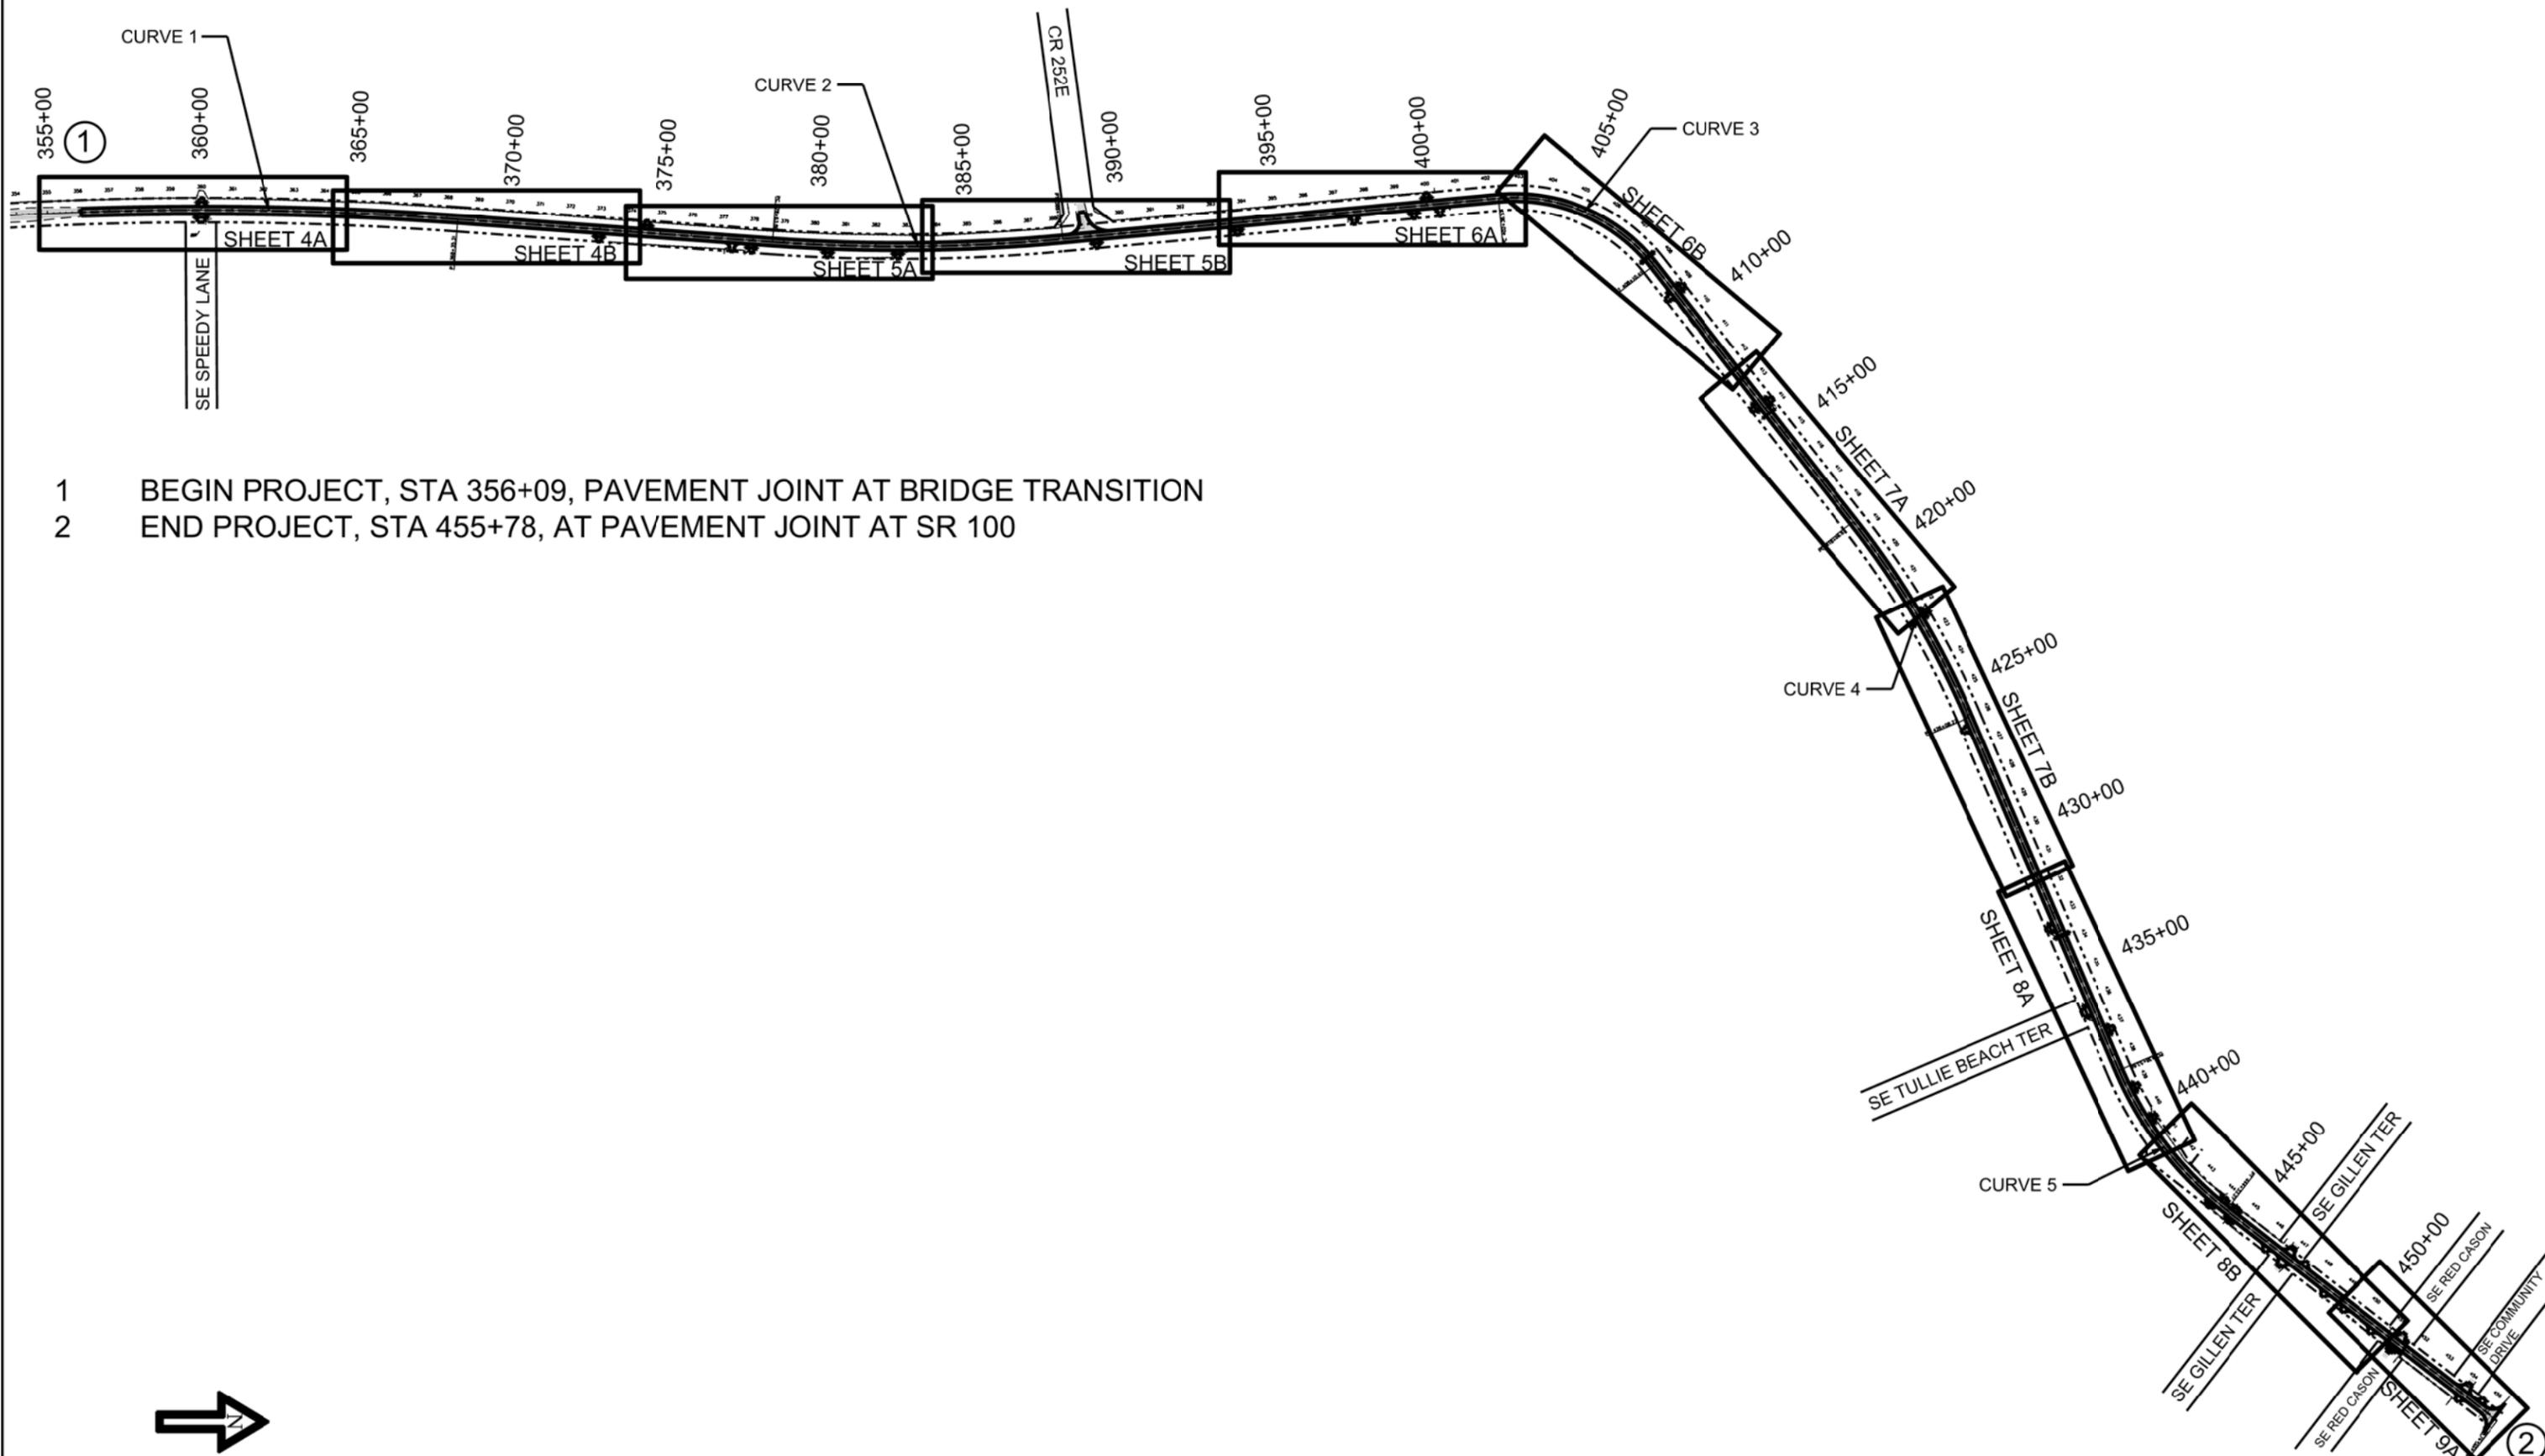


- 1 BEGIN PROJECT, STA 356+09, PAVEMENT JOINT AT BRIDGE TRANSITION
- 2 END PROJECT, STA 455+78, AT PAVEMENT JOINT AT SR 100



REVISIONS		COLUMBIA COUNTY BOARD OF COUNTY COMMISSIONERS	 COLUMBIA COUNTY GATEWAY TO FLORIDA	CR 241	KEY SHEET	SHEET NO. 3
DATE	DESCRIPTION					




EXISTING PAVEMENT

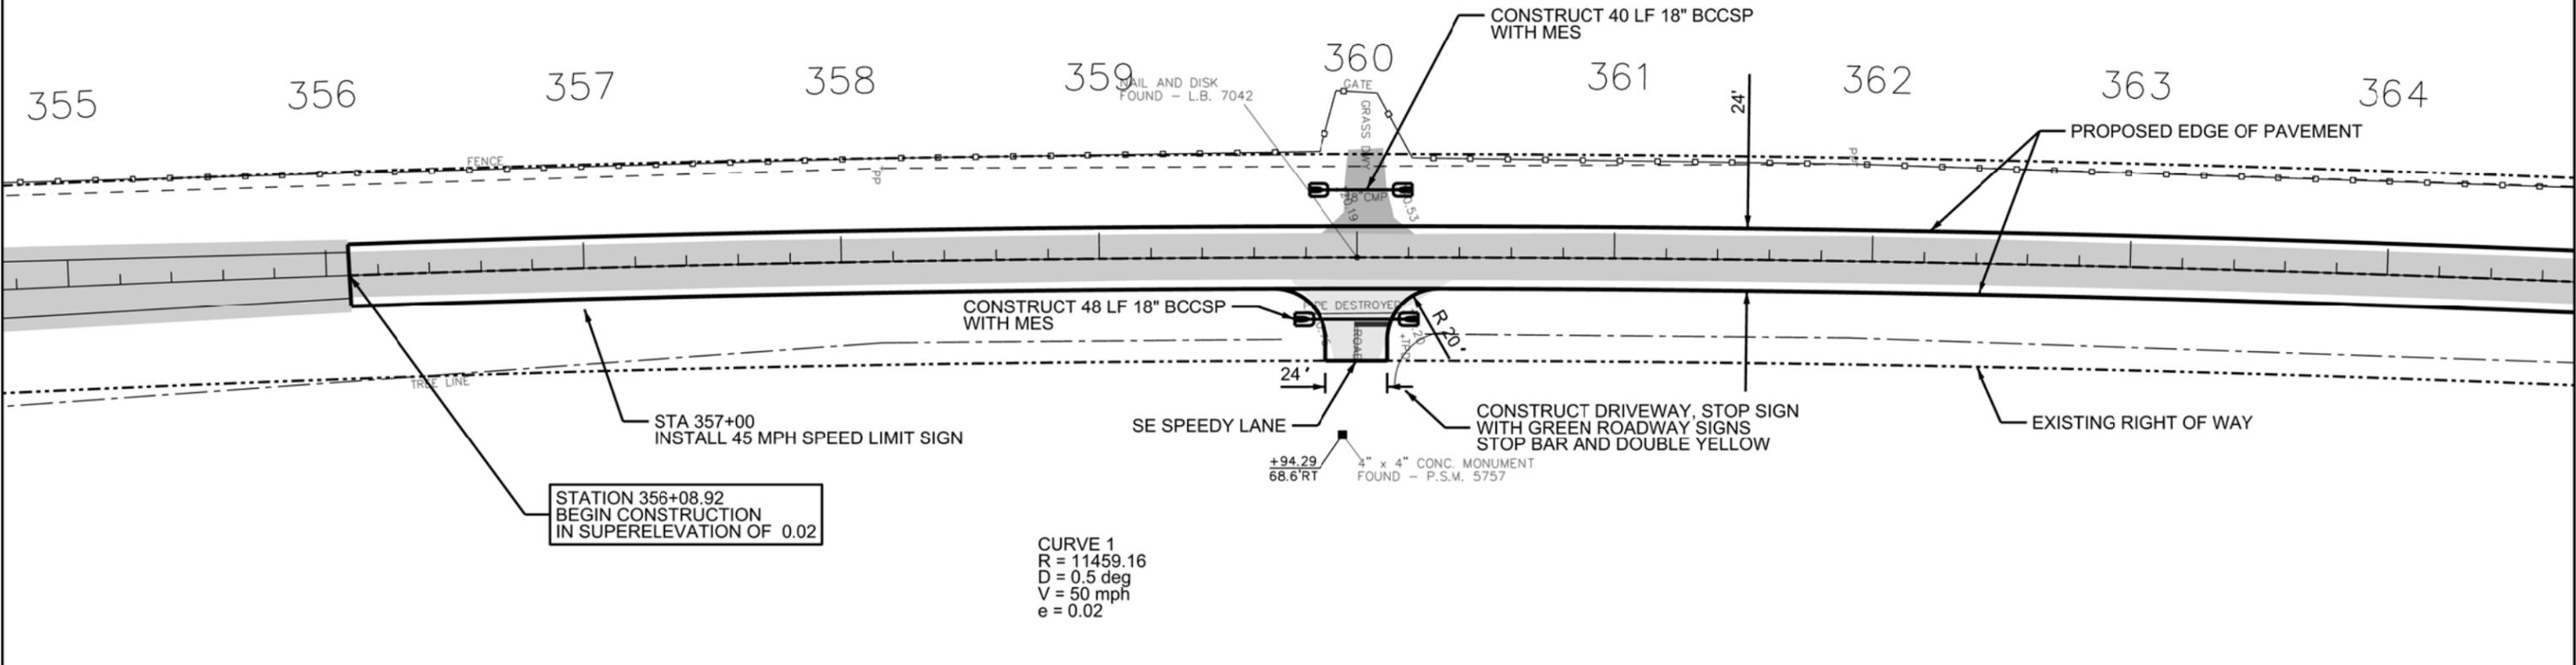

STATION 356+08.92  
BEGIN CONSTRUCTION  
IN SUPERELEVATION OF 0.02

CURVE 1  
R = 11459.16  
D = 0.5 deg  
V = 50 mph  
e = 0.02

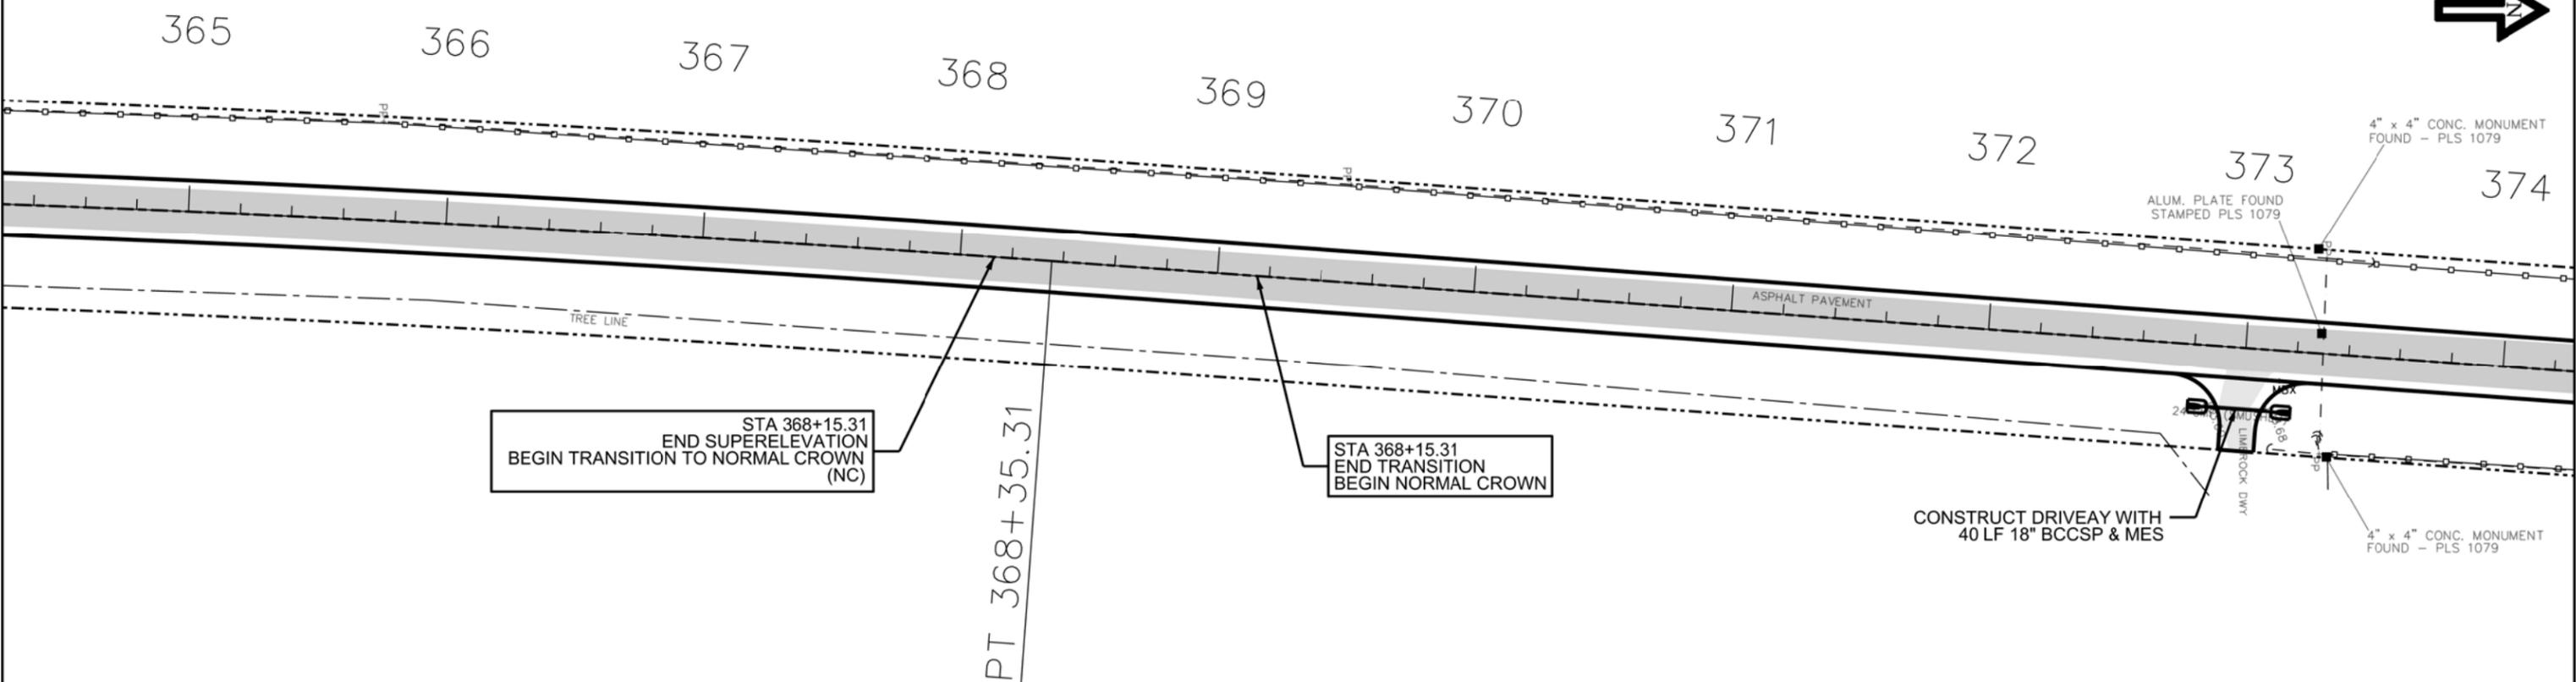


STA 368+15.31  
END SUPERELEVATION  
BEGIN TRANSITION TO NORMAL CROWN  
(NC)

STA 368+15.31  
END TRANSITION  
BEGIN NORMAL CROWN

PT 368+35.31

CONSTRUCT DRIVEWAY WITH  
40 LF 18" BCCSP & MES

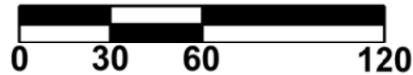

REVISIONS	
DATE	DESCRIPTION

COLUMBIA COUNTY  
BOARD OF COUNTY  
COMMISSIONERS





CR 241

PLAN SHEET

SHEET NO.

4



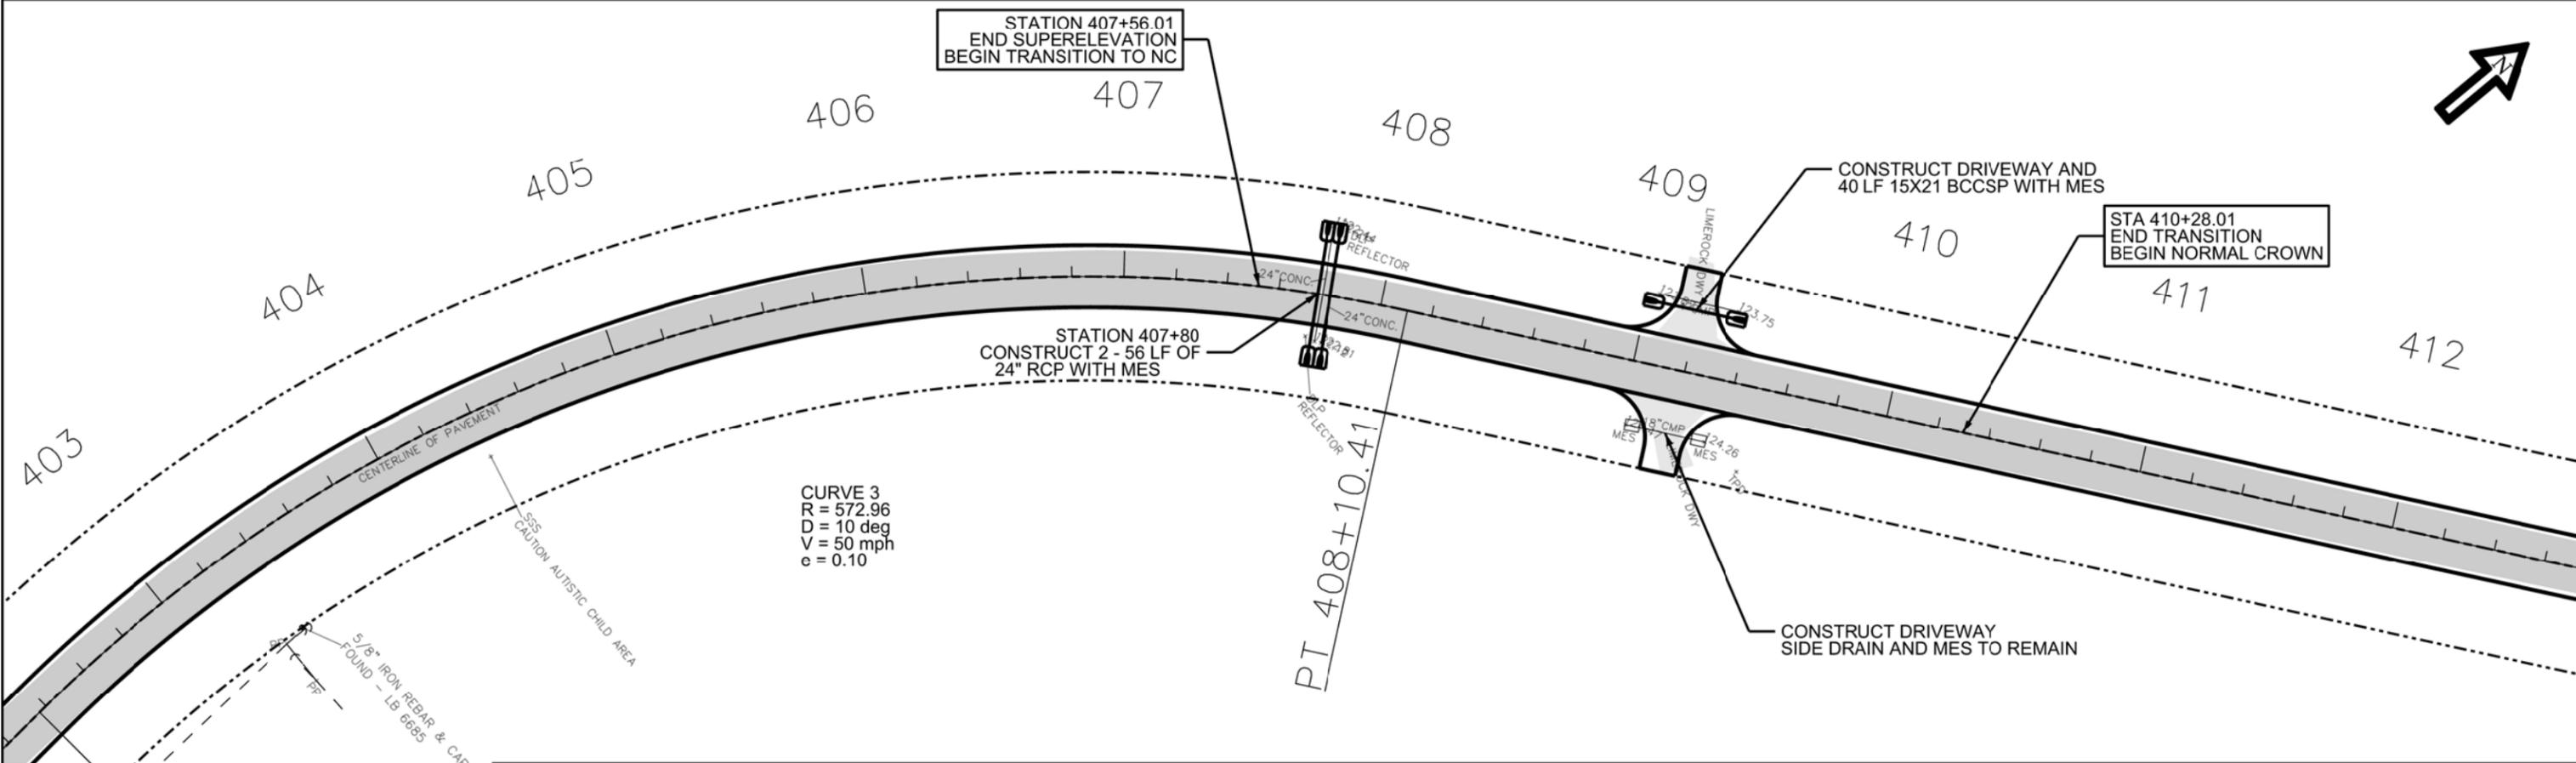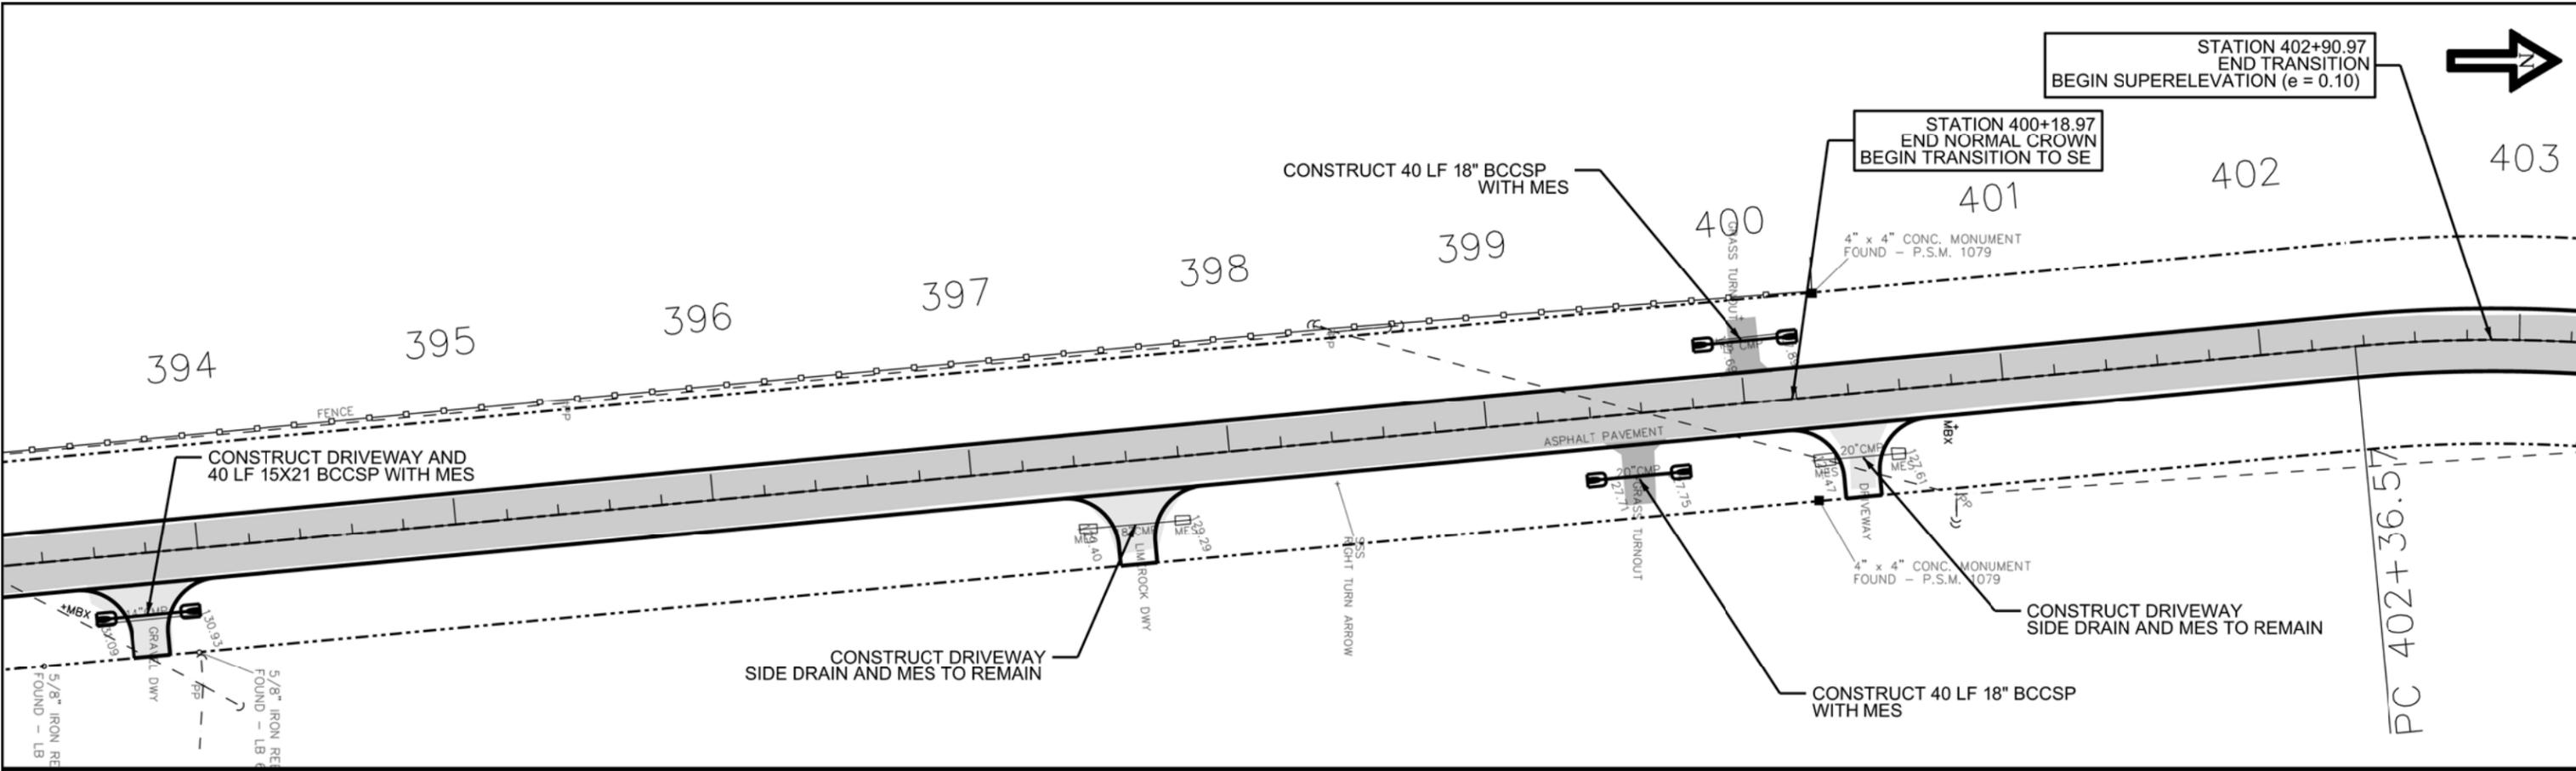

CURVE 3  
 R = 572.96  
 D = 10 deg  
 V = 50 mph  
 e = 0.10



REVISIONS	
DATE	DESCRIPTION



COLUMBIA COUNTY  
 BOARD OF COUNTY  
 COMMISSIONERS



CR 241

PLAN SHEET

SHEET NO.  
 6

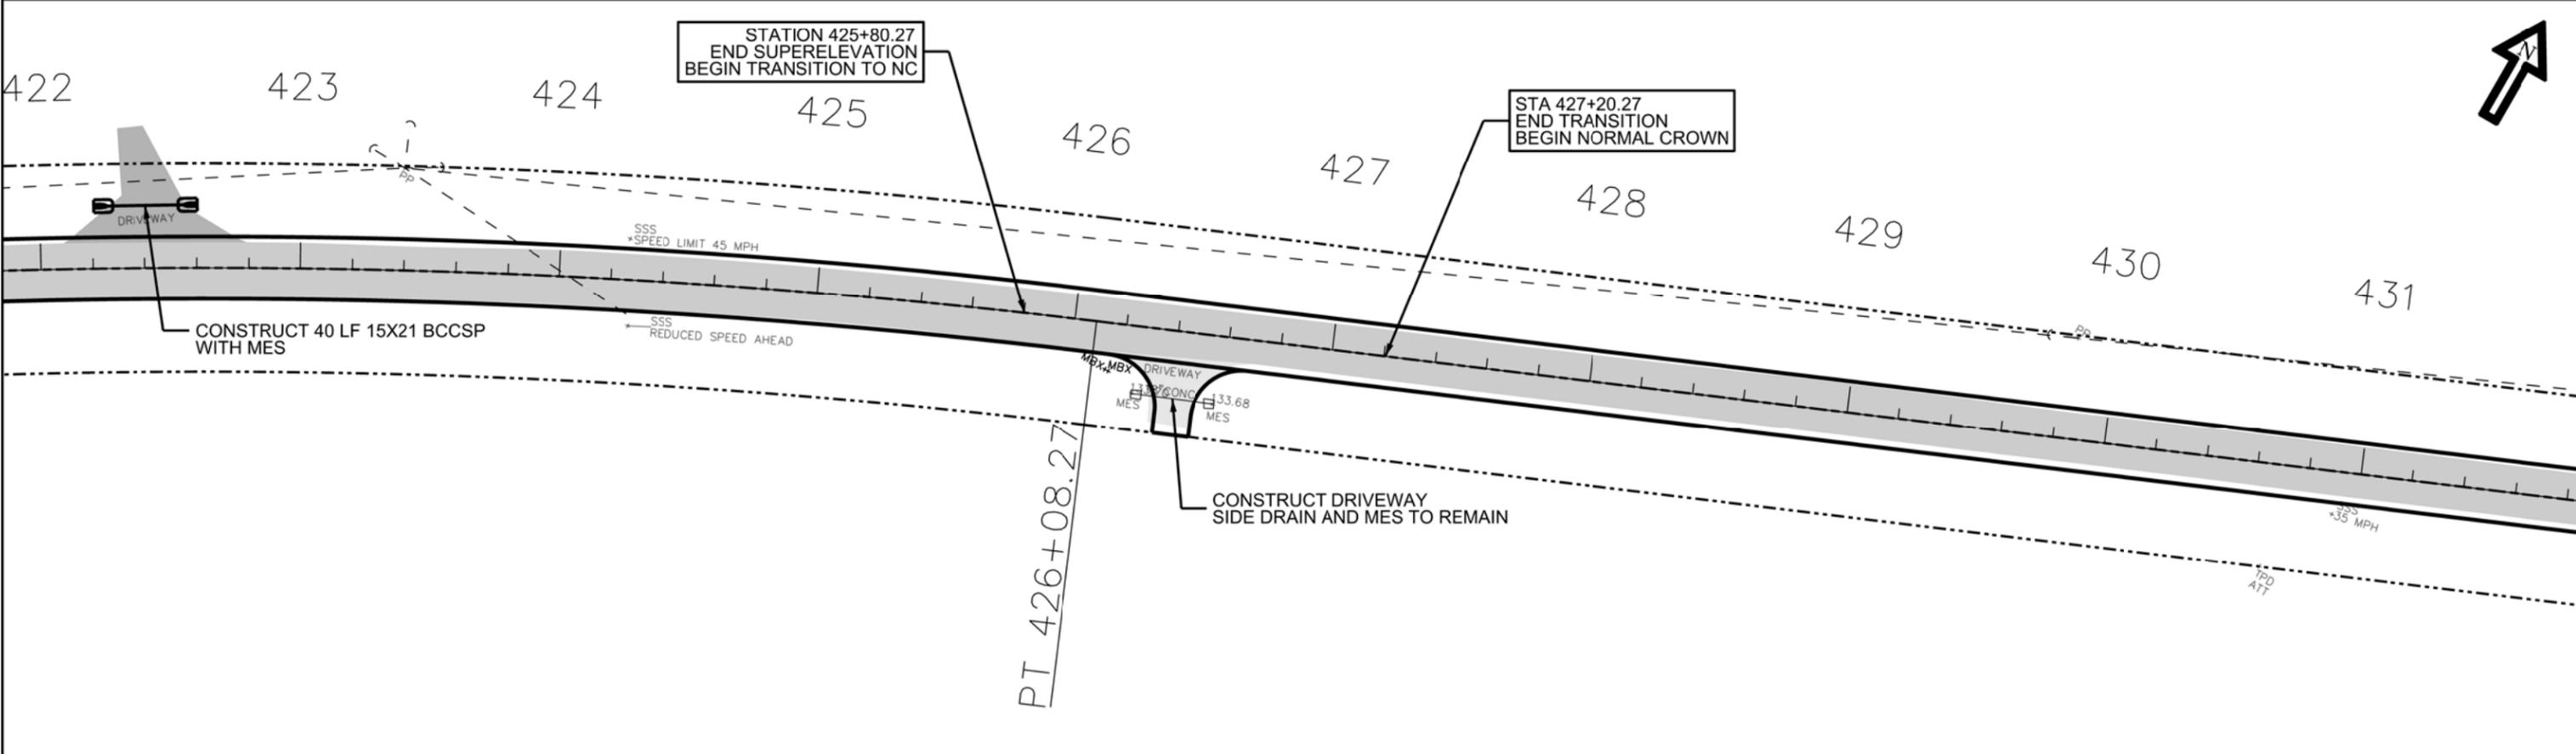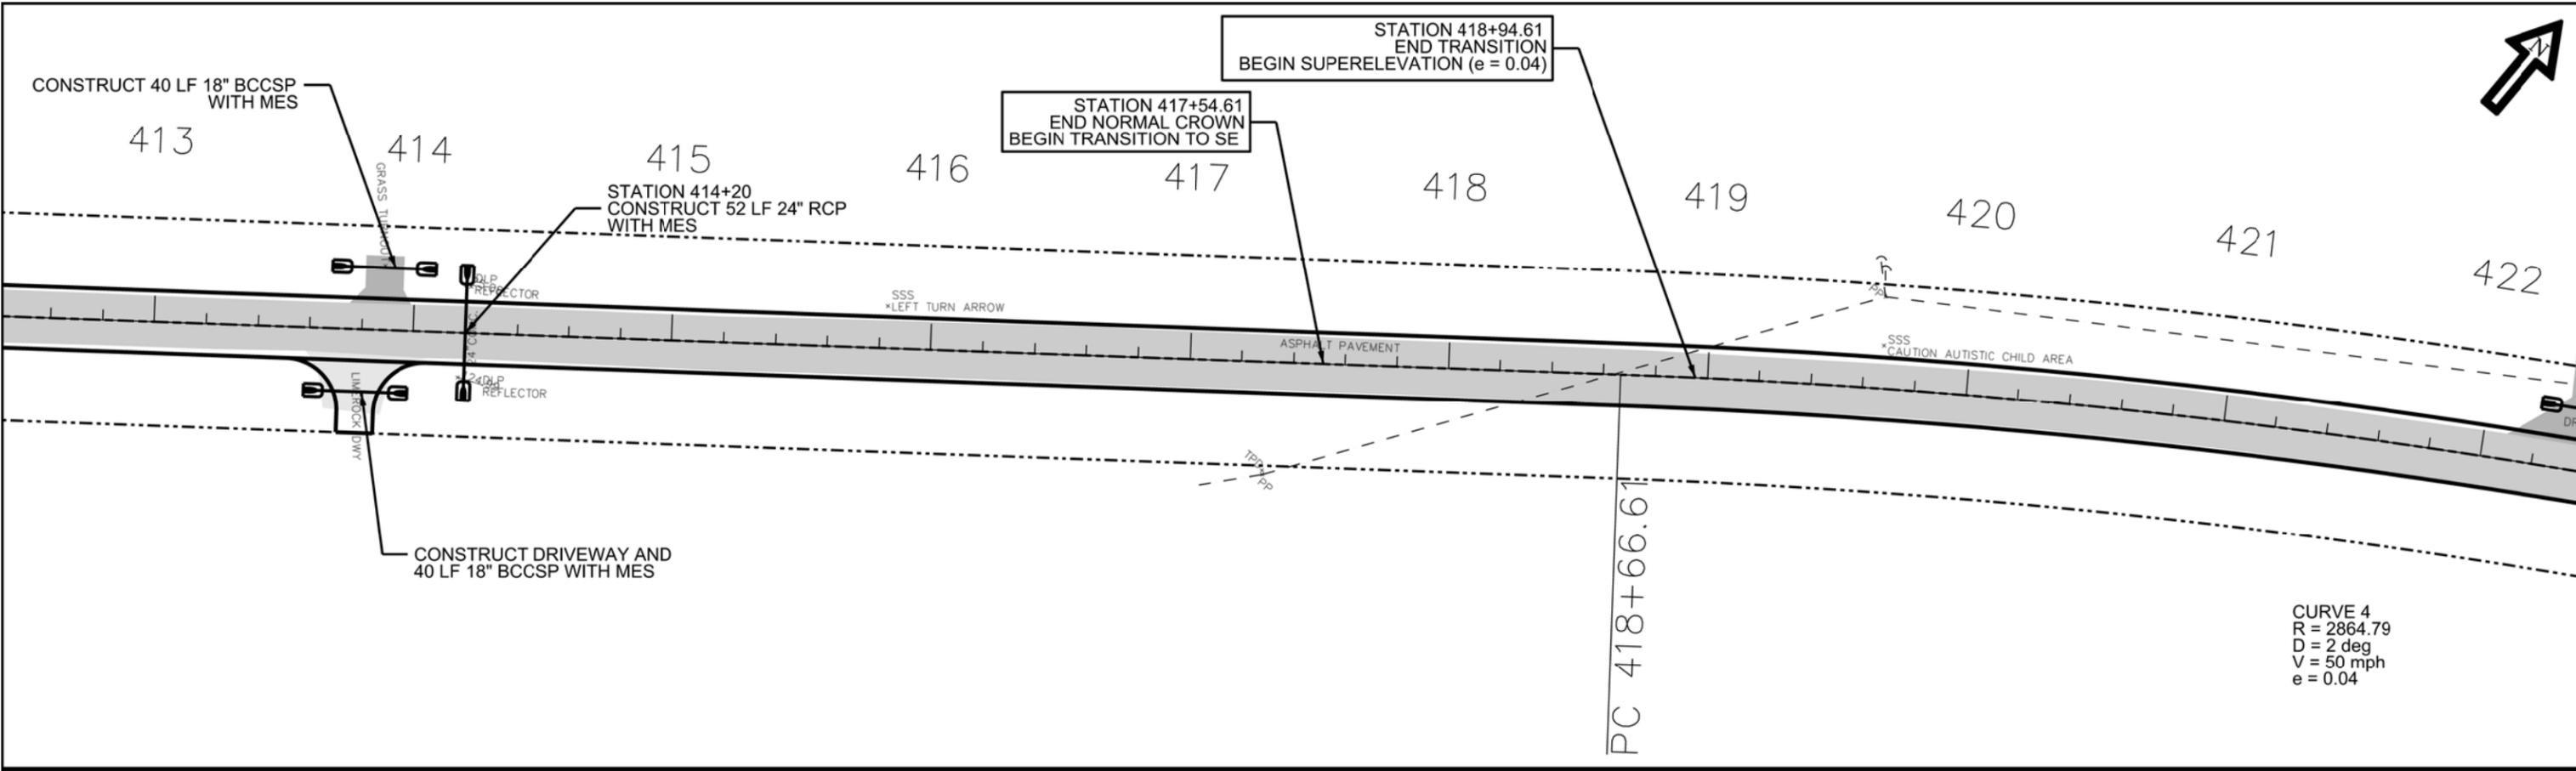

REVISIONS	
DATE	DESCRIPTION



COLUMBIA COUNTY  
BOARD OF COUNTY  
COMMISSIONERS



CR 241

PLAN SHEET

SHEET NO.  
7

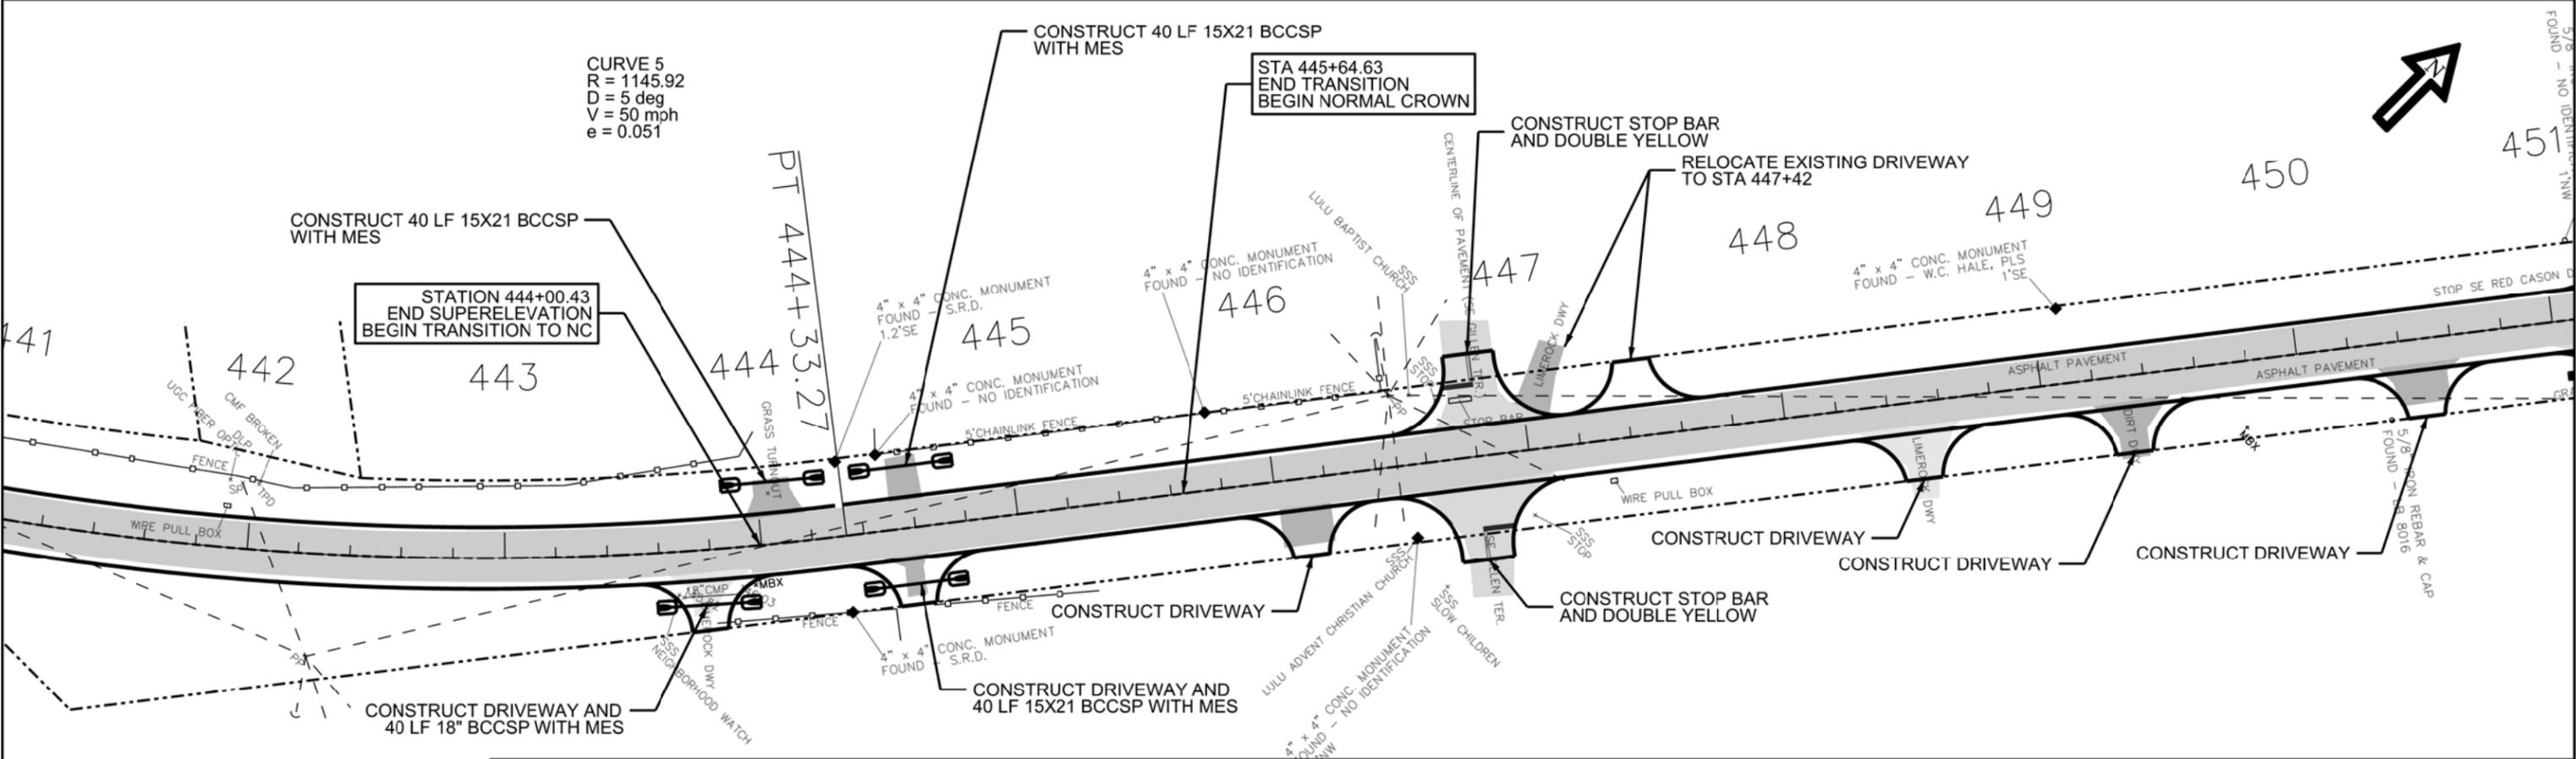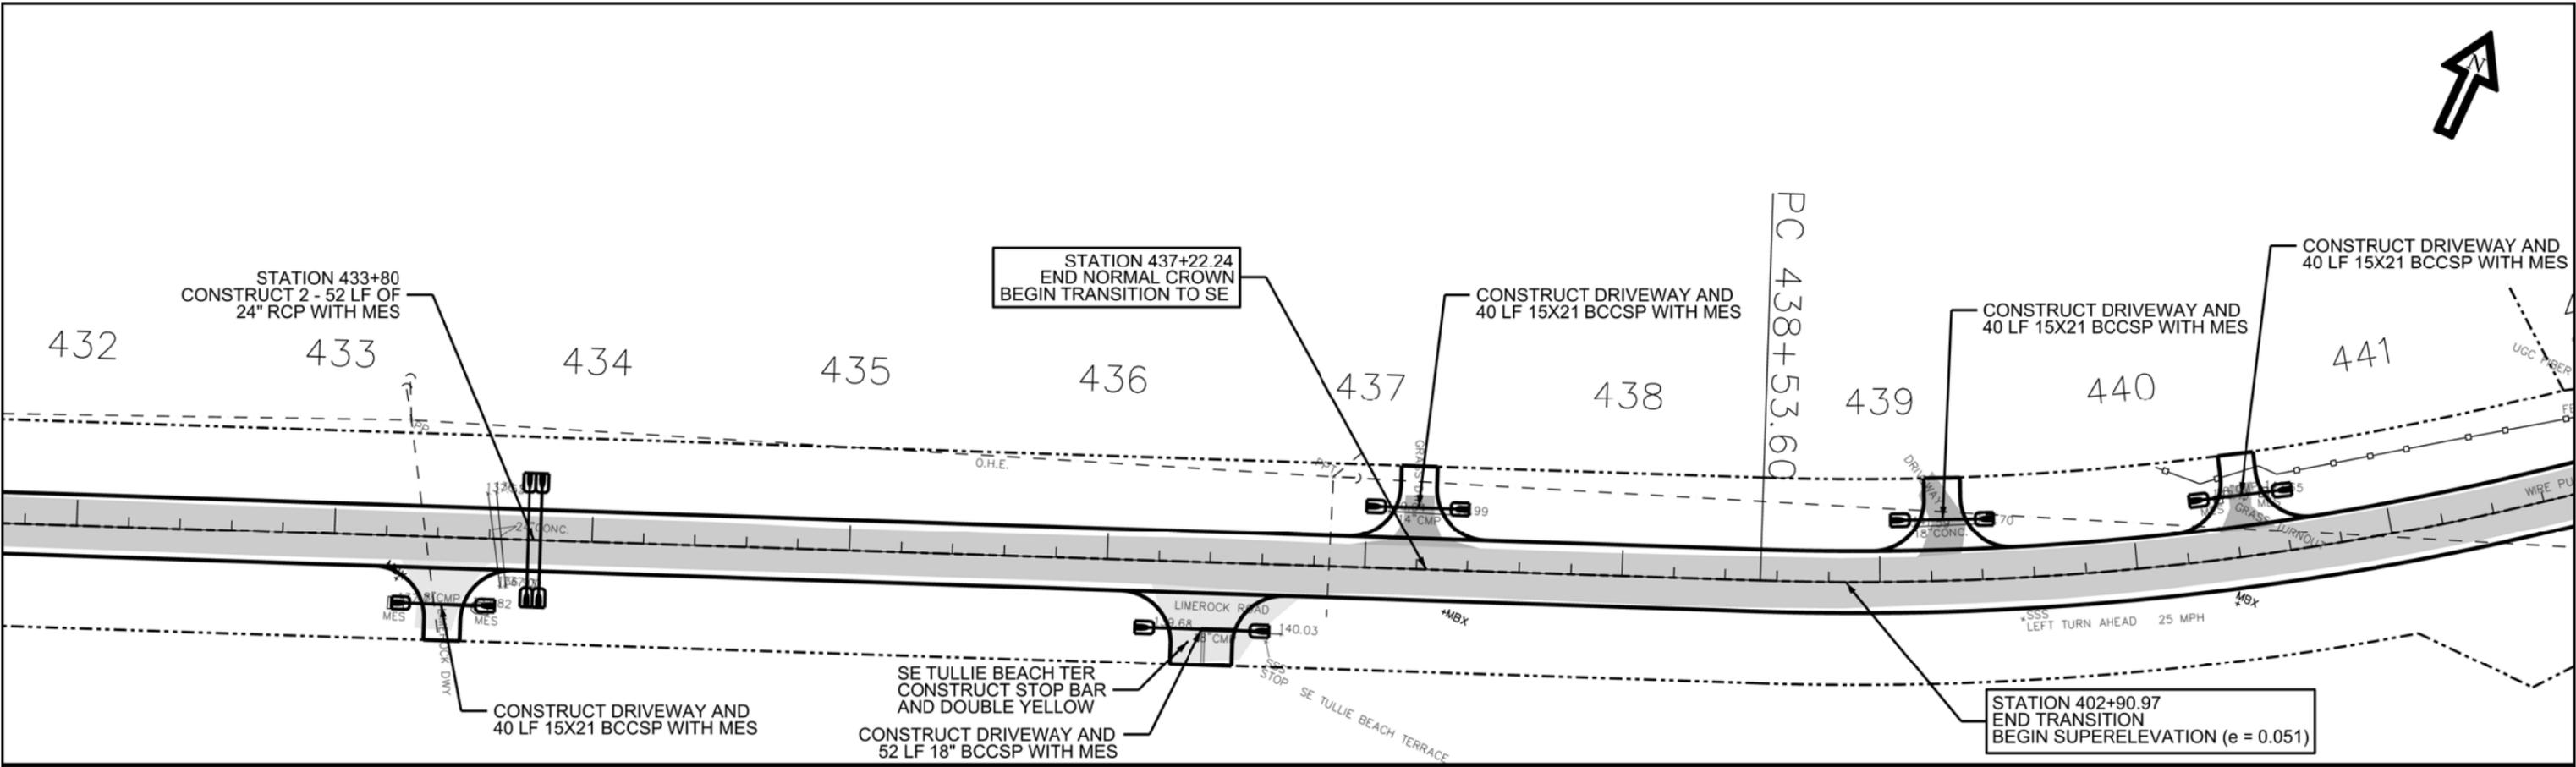

REVISIONS	
DATE	DESCRIPTION

COLUMBIA COUNTY BOARD OF COUNTY COMMISSIONERS




CR 241

PLAN SHEET

SHEET NO.  
8

NOTE:  
ALL CENTERLINE STRIPING SHALL MATCH EXISTING

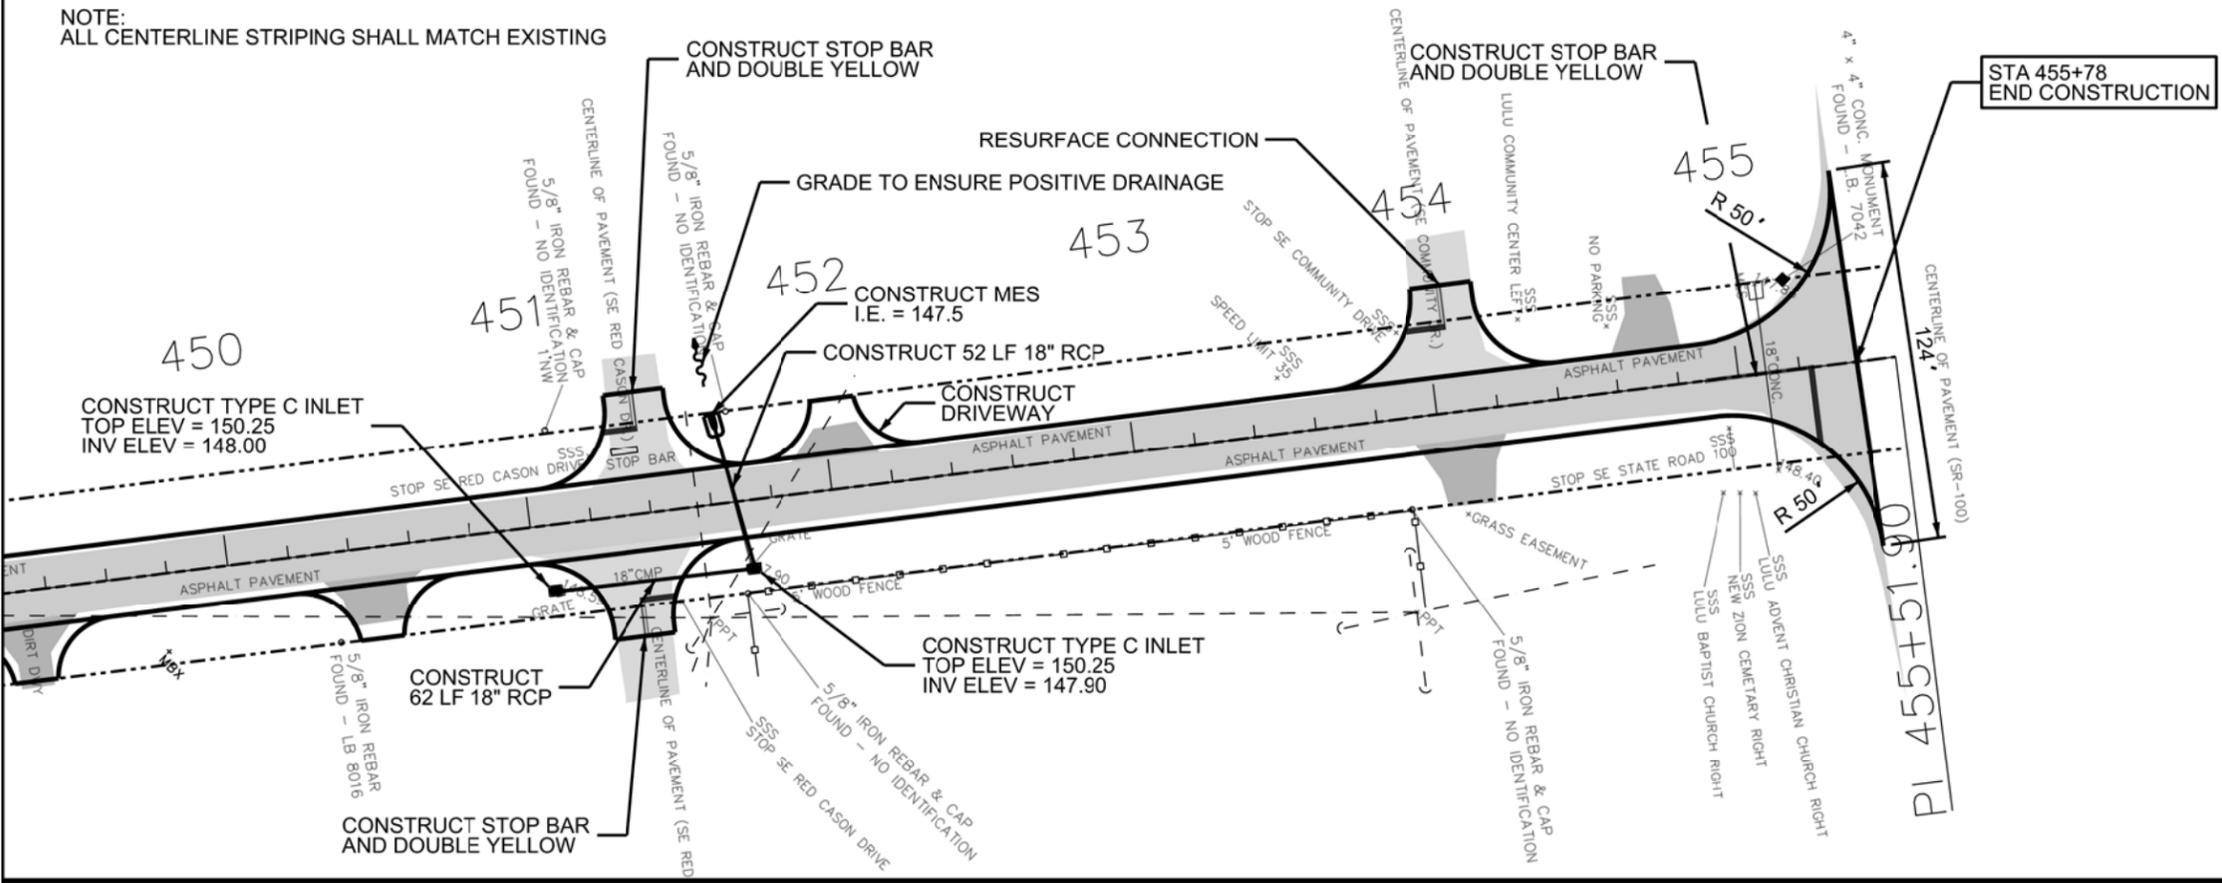

REVISIONS	
DATE	DESCRIPTION

COLUMBIA COUNTY  
BOARD OF COUNTY  
COMMISSIONERS



CR 241

PLAN SHEET

SHEET NO.  
9