

BOARD OF COUNTY COMMISSIONERS

REGULAR MEETING

SCHOOL BOARD ADMINISTRATIVE COMPLEX

372 WEST DUVAL STREET

July 02, 2026 at 09:30 A.M.

CONSENT AGENDA

- (1) BCC Administration - County Manager Vacation Request (pg. 1)**
- (2) BCC Finance - BA 26-41 Allocate SHIP Cash Balance Forward (pg. 2)**
- (3) Finance - Bills and Vouchers – 6/18/26 – \$5,086,204 (pg. 3)**
- (4) Public Works - Utility Permit - Mastec - CR 18 (pg. 26)**
- (5) Zoning Department - Special Family Lot Permit request (SFLP260602) by Eric Thiery. District 4 (pg. 56)**
- (6) Zoning Department - Special Family Lot Permit request (SFLP260603) by Gary Cleaveland. District 4 (pg. 68)**



COLUMBIA COUNTY BOARD OF COUNTY COMMISSIONERS AGENDA ITEM REQUEST FORM

The Board of County Commissioners meets the 1st and 3rd Thursday of each month in the Columbia County School Board Administrative Complex Auditorium, 372 West Duval Street, Lake City, Florida 32055. The first meeting of every month is at 9:30AM while the second meeting of every month takes place at 5:30PM. All agenda items are due in the Board's office one week prior to the meeting date.

Today's Date: 6/22/2026 Meeting Date: 7/2/2026

Department: BCC Administration

1. Nature and purpose of agenda item:

The County Manager requests to use vacation the week of August 3 to August 7, 2006 to attend a family wedding in Dallas Texas. The Wedding is scheduled for August 6, which conflicts with a Board meeting.

2. Recommended Motion/Action:

Approve Vacation leave for County Manager

3. Fiscal impact on current budget.

This item has no effect on the current budget.



COLUMBIA COUNTY BOARD OF COUNTY COMMISSIONERS AGENDA ITEM REQUEST FORM

The Board of County Commissioners meets the 1st and 3rd Thursday of each month in the Columbia County School Board Administrative Complex Auditorium, 372 West Duval Street, Lake City, Florida 32055. The first meeting of every month is at 9:30AM while the second meeting of every month takes place at 5:30PM. All agenda items are due in the Board's office one week prior to the meeting date.

Today's Date: 6/22/2026 Meeting Date: 7/2/2026

Department: BCC Administration

1. Nature and purpose of agenda item:

BA 26-41 Allocate SHIP Cash Balance Forward

2. Recommended Motion/Action:

Approve BA 26-41

3. Fiscal impact on current budget.

This item is not budgeted. The proposed budget amendment to fund this request is provided below.

The budget amendment number is BA 26-41 using fund(s) 106-S.H.I.P. HOUSING.

FROM:	TO:	AMOUNT:
106-0000-389.04-00 ESTIMATED BEGINNING CASH/	106-1380-554.30-34 OPERATING EXPENDITURES/CONTRACTUAL SERVICES	\$200,000.00



COLUMBIA COUNTY BOARD OF COUNTY COMMISSIONERS AGENDA ITEM REQUEST FORM

The Board of County Commissioners meets the 1st and 3rd Thursday of each month in the Columbia County School Board Administrative Complex Auditorium, 372 West Duval Street, Lake City, Florida 32055. The first meeting of every month is at 9:30AM while the second meeting of every month takes place at 5:30PM. All agenda items are due in the Board's office one week prior to the meeting date.

Today's Date: 6/17/2026 Meeting Date: 7/2/2026

Department: Finance

1. Nature and purpose of agenda item:

This item requests Board approval for the payment of bills and vouchers in the amount of \$5,086,203.63 submitted 6/18/26. All funds authorized for the issuance of these checks have been budgeted. The Clerk to the Board office reviews bills and vouchers submitted for approval. If for any reason, any of these bills are not recommended for approval, the Clerk to Board office will notify the Board. The Clerk to the Board office maintains copies of invoices and supporting documentation for review.

2. Recommended Motion/Action:

Approve payment of bills and vouchers in the amount of \$5,086,203.63

3. Fiscal impact on current budget.

This item has no effect on the current budget.

COLUMBIA COUNTY BOARD OF COMMISSIONERS

ACCOUNTS PAYABLE CHECK/EFT REGISTER

Date	Beginning Number	Ending Number	Number of Checks/EFTs	Check/EFT	Register Total
6/9/2026	57939	57939	1	Check	\$237.42
6/18/2026	57940	58012	73	Check	\$568,460.14
6/18/2026	4940	5040	101	EFT	\$4,517,506.07
TOTAL CHECKS/EFT & AMOUNT			175		\$5,086,203.63

PROGRAM GM344LR
COLUMBIA COUNTY
BANK 00

CHECK NO	VENDOR NO	VENDOR NAME	VOUCHER NO	P.O. NO	DATE	VOUCHER AMOUNT	REMITTANCE AMOUNT	CHECK TOTAL
0057939	0000613	FLORIDA POWER & LIGHT	003050		6/09/2026	237.42	237.42	237.42
0057940	0002013	A T & T	002983		6/18/2026	2,840.00		
			002984		6/18/2026	282.97	3,122.97	3,122.97
0057941	0000172	ABSTRACT & TITLE SERVICE	7361	P66458	6/18/2026	20,000.00	20,000.00	20,000.00
0057942	0000005	AJAX BUILDING COMPA,GRP-1	1003126		6/18/2026	2,445.15		
			003127		6/18/2026	24.45		
			003128		6/18/2026	36.65		
			003129		6/18/2026	25.00	2,531.25	2,531.25
0057943	0006583	ALLSOURCE ENTERPRISES LLC	7180	P66553	6/18/2026	499.00	499.00	499.00
0057944	0006060	ANN C. HODGES	7107	P66676	6/18/2026	1,200.00	1,200.00	1,200.00
0057945	0003368	AT & T	003131		6/18/2026	1,482.62		
			003132		6/18/2026	139.10	1,621.72	1,621.72
0057946	0005901	AT&T MOBILITY	002894		6/18/2026	820.44		
			002895		6/18/2026	45.35		
			002896		6/18/2026	809.39		
			002897		6/18/2026	782.06		
			002898		6/18/2026	185.31		
			002899		6/18/2026	115.33		
			002900		6/18/2026	34.99		
			002901		6/18/2026	407.01		
			002902		6/18/2026	131.22		
			002903		6/18/2026	115.33		
			002904		6/18/2026	14.61		
			002905		6/18/2026	255.55		
			002906		6/18/2026	612.96		
			002907		6/18/2026	193.62		
			002908		6/18/2026	45.35	4,568.52	4,568.52
0057947	0003800	AV'S CUSTOM TRAILERS,LLC	7321	P66185	6/18/2026	145.00	145.00	145.00
0057948	0006462	BADGER DAYLIGHTING	002112		6/18/2026	18.13	18.13	18.13
0057949	0000251	BAKER DISTRIBUTING CO.	7183	P66556	6/18/2026	105.00	105.00	105.00
0057950	0004636	C & C DISCOUNT PARTS	7052	P66048	6/18/2026	125.00		
			7054	P66289	6/18/2026	190.05	315.05	315.05
0057951	0001513	CCP INDUSTRIES	7146	P66625	6/18/2026	345.57	345.57	345.57
0057952	0006320	CHEMICAL CONTAINERS INC	PI7291	028171	6/18/2026	168,759.00		
			PI7292	028171	6/18/2026	168,759.00	337,518.00	337,518.00
0057953	0005411	CHRIS BOND	0352		6/18/2026	14.39	14.39	14.39
0057954	0000306	COLUMBIA CO RESOURCES, IN	7179	P66551	6/18/2026	1,775.00	1,775.00	1,775.00
0057955	0004021	COLUMBIA COUNTY UTILITY S	003044		6/18/2026	61.57		
			003045		6/18/2026	146.01		
			003046		6/18/2026	226.16		
			003047		6/18/2026	43.63		
			003048		6/18/2026	41.05		
			003049		6/18/2026	41.05	559.47	559.47
0057956	0008151	COLUMBIA COUNTY 4-H ASSOC	7009	P66447	6/18/2026	975.00	975.00	975.00
0057957	0002822	COMCAST,GRP-1	002986		6/18/2026	320.20	320.20	320.20
0057958	0002822	COMCAST,GRP-2	002985		6/18/2026	138.80	138.80	138.80
0057959	0002822	COMCAST,GRP-3	003133		6/18/2026	351.61	351.61	351.61
0057960	0002822	COMCAST,GRP-4	003134		6/18/2026	133.58	133.58	133.58
0057961	0002822	COMCAST,GRP-5	003135		6/18/2026	117.72	117.72	117.72
0057962	0003866	CONSOLIDATED PIPE AND SUP	6945	P66429	6/18/2026	2,380.00		
			7059	P66573	6/18/2026	226.74-		
			7060	P66575	6/18/2026	377.90-		

CHECK NO	VENDOR NO	VENDOR NAME	VOUCHER NO	P.O. NO	DATE	VOUCHER AMOUNT	REMITTANCE AMOUNT	CHECK TOTAL
0057962	0003866	CONSOLIDATED PIPE AND SUP	7061	P66577	6/18/2026	379.68-		
			7062	P66578	6/18/2026	241.80-		
			7063	P66579	6/18/2026	280.00-		
			7244	P66662	6/18/2026	3.36		
			7245	P66662	6/18/2026	1.44		
			7246	P66662	6/18/2026	.96		
			7247	P66662	6/18/2026	23.84		
			7248	P66662	6/18/2026	20.10	923.58	923.58
0057963	0006519	CREVASSE'S PET CREMATION,	7140	P66583	6/18/2026	210.00	210.00	210.00
0057964	0004684	DAIKIN APPLIED	PI7058	028349	6/18/2026	2,835.94	2,835.94	2,835.94
0057965	0006602	DAVID MEANYHAN	7260	P66650	6/18/2026	38.98	38.98	38.98
0057966	0004344	DEL ZOTTO PRODUCTS OF FL.	7322	P64916	6/18/2026	1,356.68	1,356.68	1,356.68
0057967	0000615	DUKE ENERGY	7102	P66669	6/18/2026	217.59		
			7103	P66671	6/18/2026	181.45		
			003096		6/18/2026	715.69		
			003097		6/18/2026	30.80		
			003098		6/18/2026	284.97		
			003099		6/18/2026	232.80		
			003100		6/18/2026	232.80		
			003101		6/18/2026	325.74		
			003102		6/18/2026	475.43		
			003103		6/18/2026	30.80		
			003104		6/18/2026	32.34		
			003105		6/18/2026	205.87		
			003106		6/18/2026	32.35		
			003107		6/18/2026	19.23		
			003108		6/18/2026	541.82		
			003109		6/18/2026	36.65		
			003110		6/18/2026	462.35		
			003111		6/18/2026	32.35		
			003112		6/18/2026	30.80	4,121.83	4,121.83
0057968	0000534	EVACHEK'S TREE SERVICE	6970	P66439	6/18/2026	1,000.00		
			7072	P66564	6/18/2026	1,000.00		
			7076	P66569	6/18/2026	1,000.00		
			7203	P66504	6/18/2026	260.00		
			7206	P66503	6/18/2026	260.00		
			7219	P66505	6/18/2026	65.00		
			7220	P66506	6/18/2026	65.00	3,650.00	3,650.00
0057969	0005653	EXPRESS EMPLOYMENT PROFES	7393	P66742	6/18/2026	1,202.60	1,202.60	1,202.60
0057970	0003318	FCPA	PI7286	028183	6/18/2026	2,700.00		
			PI7289	028183	6/18/2026	2,100.00		
			PI7290	028183	6/18/2026	3,000.00	7,800.00	7,800.00
0057971	0000613	FLORIDA POWER & LIGHT	7364	P66758	6/18/2026	192.41	192.41	192.41
0057972	0004154	FORT WHITE TRUE VALUE HAR	7255	P66661	6/18/2026	39.98	39.98	39.98
0057973	0004045	FPL	003069		6/18/2026	17,381.83		
			003070		6/18/2026	4,446.33		
			003071		6/18/2026	199.02		
			003072		6/18/2026	3,743.30		
			003073		6/18/2026	126.56		
			003074		6/18/2026	637.01		
			003075		6/18/2026	740.36		
			003076		6/18/2026	15,618.45		

CHECK NO	VENDOR NO	VENDOR NAME	VOUCHER NO	P.O. NO	DATE	VOUCHER AMOUNT	REMITTANCE AMOUNT	CHECK TOTAL
0057973	0004045	FPL	003077		6/18/2026	2,410.56		
			003078		6/18/2026	760.78		
			003079		6/18/2026	547.76		
			003080		6/18/2026	363.33		
			003081		6/18/2026	291.83		
			003082		6/18/2026	3,715.53		
			003083		6/18/2026	7,120.82		
			003084		6/18/2026	1,720.26		
			003085		6/18/2026	2,116.43		
			003086		6/18/2026	564.58		
			003087		6/18/2026	233.54		
			003088		6/18/2026	825.40		
			003089		6/18/2026	133.89		
			003090		6/18/2026	280.26		
			003091		6/18/2026	1,908.06		
			003092		6/18/2026	745.69		
			003093		6/18/2026	729.08		
			003094		6/18/2026	267.13		
			003095		6/18/2026	6,993.77	74,621.56	74,621.56
0057974	0006592	FRAZIER PAINTING LLC	PI7281	028385	6/18/2026	7,500.00	7,500.00	7,500.00
0057975	0000759	GATEWAY-FOREST LAWN FUNER	7176	P66544	6/18/2026	750.00		
			7177	P66545	6/18/2026	750.00	1,500.00	1,500.00
0057976	0005876	GOLDSTAR PRODUCTS INC.	7128	P66714	6/18/2026	2,125.32	2,125.32	2,125.32
0057977	0005115	GUARDIAN FUELING TECHNOLG	7204	P66488	6/18/2026	982.35	982.35	982.35
0057978	0002416	HAIR HOME & AUTO CENTER,	7053	P66308	6/18/2026	408.00	408.00	408.00
0057979	0002133	HOME DEPOT CREDIT SERVICE	7043	P66531	6/18/2026	103.29		
			7044	P66532	6/18/2026	21.46		
			7231	P66481	6/18/2026	10.08	134.83	134.83
0057980	0000904	INGRAM BOOK COMPANY	PI7271	028245	6/18/2026	1,189.27		
			PI7272	028245	6/18/2026	27.39		
			PI7273	028245	6/18/2026	402.27		
			PI7274	028245	6/18/2026	147.84	1,766.77	1,766.77
0057981	0006226	J & J GAS SERVICE, INC	7089	P66633	6/18/2026	40.40	40.40	40.40
0057982	0006265	JESSICA ISLAM	2219		6/18/2026	119.14	119.14	119.14
0057983	0001102	KEATON LOCKSMITHS	7091	P66639	6/18/2026	40.00		
			7234	P66658	6/18/2026	840.00		
			7235	P66658	6/18/2026	1,285.00	2,165.00	2,165.00
0057984	0001230	LAKE CITY INDUSTRIES	7096	P66641	6/18/2026	8.00		
			7207	P66518	6/18/2026	873.24	881.24	881.24
0057985	0006196	LAURA NETTLES LLC	7202	P66696	6/18/2026	910.00	910.00	910.00
0057986	0001262	LOWE'S PROX	6953	P66426	6/18/2026	12.08		
			7005	P66392	6/18/2026	108.93		
			7045	P66533	6/18/2026	546.25		
			7159	P66626	6/18/2026	28.46		
			7363	P66694	6/18/2026	819.80	1,515.52	1,515.52
0057987	0001315	MIZELL'S FUNERAL HOME	7174	P66542	6/18/2026	750.00		
			7175	P66543	6/18/2026	750.00	1,500.00	1,500.00
0057988	0001873	MOTOROLA	PI7019	028438	6/18/2026	4,901.67	4,901.67	4,901.67
0057989	0006050	MOWREY ELEVATOR COMPANY	07141	P66615	6/18/2026	110.00		
			7142	P66616	6/18/2026	110.00		
			7143	P66617	6/18/2026	110.00		
			7144	P66618	6/18/2026	110.00		

CHECK NO	VENDOR NO	VENDOR NAME	VOUCHER NO	P.O. NO	DATE	VOUCHER AMOUNT	REMITTANCE AMOUNT	CHECK TOTAL
0057989	0006050	MOWREY ELEVATOR COMPANY	07145	P66619	6/18/2026	110.00	550.00	550.00
0057990	0001441	NEW READERS PRESS	7078	P66519	6/18/2026	221.23	221.23	221.23
0057991	0001414	NORFOLK SOUTHERN RAILWAY	7210	P66507	6/18/2026	664.25		
			7239	P66567	6/18/2026	1,404.00	2,068.25	2,068.25
0057992	0003767	O'REILLY AUTO PARTS	7192	P66482	6/18/2026	22.87-		
			7193	P66537	6/18/2026	4.31		
			7201	P66483	6/18/2026	180.83-		
			7301	P65594	6/18/2026	44.99		
			7320	P66180	6/18/2026	533.44		
			7324	P66343	6/18/2026	26.74		
			7345	P66374	6/18/2026	281.36	687.14	687.14
0057993	0003905	OCLC INC	7066	P66473	6/18/2026	496.44		
			7067	P66474	6/18/2026	991.72	1,488.16	1,488.16
0057994	0006485	PAUL'S KITCHEN	002575		6/18/2026	406.37	406.37	406.37
0057995	0004621	QUADIENT LEASING USA, INC	PI6979	028218	6/18/2026	482.19	482.19	482.19
0057996	0004987	REVIS GLASS SERVICE, LLC	7191	P66711	6/18/2026	1,308.66	1,308.66	1,308.66
0057997	0006614	RICK GOODING FUNERAL HOME	7262	P66698	6/18/2026	700.00	700.00	700.00
0057998	0008297	SECURITY SAFE CO., INC.	7366	P65344	6/18/2026	410.00	410.00	410.00
0057999	0004796	SHARP ELECTRONICS CORPORATION	PI7365	028158	6/18/2026	127.23		
			7372	P66730	6/18/2026	26.00		
			7373	P66730	6/18/2026	184.57		
			7374	P66731	6/18/2026	69.36	407.16	407.16
0058000	0002021	SHERWIN-WILLIAMS CO.STORE	6994	P66402	6/18/2026	19.28		
			6998	P66403	6/18/2026	18.81		
			7092	P66643	6/18/2026	153.80	191.89	191.89
0058001	0006499	SOUTHLAND WOOD & STEEL	7195	P66691	6/18/2026	227.76		
			7196	P66691	6/18/2026	759.20		
			7197	P66691	6/18/2026	141.36		
			7198	P66691	6/18/2026	155.76		
			7199	P66691	6/18/2026	134.16		
			7200	P66691	6/18/2026	198.96	1,617.20	1,617.20
0058002	0002020	STAFFORD FIRE EXT. CO.	6989	P66404	6/18/2026	732.00	732.00	732.00
0058003	0006455	STANTEC CONSULTING SERVICE	PI7031	028428	6/18/2026	10,349.00		
			PI7032	028428	6/18/2026	11,643.00	21,992.00	21,992.00
0058004	0006087	STAZ GUNTEK	7099	P66635	6/18/2026	424.26	424.26	424.26
0058005	0000005	TAYLOR GEBHARDT	000941		6/18/2026	41.87	41.87	41.87
0058006	0003850	TIMMY HALL'S APPLIANCE SE	2575		6/18/2026	125.00		
			2595		6/18/2026	125.00	250.00	250.00
0058007	0006590	TRAFFIC CONTROL PRODUCTS	PI7115	028378	6/18/2026	2,600.00		
			PI7116	028378	6/18/2026	2,600.00		
			PI7117	028378	6/18/2026	2,831.00		
			PI7118	028378	6/18/2026	2,600.00		
			PI7119	028378	6/18/2026	9,748.50	20,379.50	20,379.50
0058008	0004627	TRANE US, INC.	PI6985	028434	6/18/2026	4,501.00		
			PI6986	028434	6/18/2026	2,101.71		
			PI6987	028434	6/18/2026	3,149.00		
			7223	P66701	6/18/2026	1,124.99	10,876.70	10,876.70
0058009	0004909	UNITED REFRIGERATION, INC	6949	P66410	6/18/2026	61.56		
			6957	P66408	6/18/2026	168.26		
			6972	P66409	6/18/2026	33.82		
			7070	P66566	6/18/2026	31.91		
			7164	P66705	6/18/2026	291.60		

CHECK NO	VENDOR NO	VENDOR NAME	VOUCHER NO	P.O. NO	DATE	VOUCHER AMOUNT	REMITTANCE AMOUNT	CHECK TOTAL
0058009	0004909	UNITED REFRIGERATION, INC	7165	P66715	6/18/2026	139.08		
			7182	P66555	6/18/2026	97.20		
			7228	P66700	6/18/2026	56.83	880.26	880.26
0058010	0000129	WINDSTREAM	7075	P66491	6/18/2026	144.82	144.82	144.82
0058011	0003387	WINDSTREAM . 2	7104	P66673	6/18/2026	131.16	131.16	131.16
0058012	0005190	WINSUPPLY	6963	P66438	6/18/2026	23.69		
			6964	P66438	6/18/2026	10.12		
			6965	P66438	6/18/2026	9.52		
			6966	P66438	6/18/2026	37.21		
			6967	P66438	6/18/2026	24.72		
			6968	P66438	6/18/2026	6.87		
			6969	P66438	6/18/2026	6.90		
			6990	P66406	6/18/2026	3.84		
			6991	P66407	6/18/2026	50.46		
			7001	P66405	6/18/2026	45.67		
			7069	P66565	6/18/2026	45.67		
			7080	P66570	6/18/2026	7.25		
			7081	P66570	6/18/2026	13.79		
			7082	P66570	6/18/2026	3.12		
			7083	P66570	6/18/2026	91.86		
			7084	P66570	6/18/2026	24.72		
			7085	P66570	6/18/2026	146.69		
			7086	P66570	6/18/2026	48.37		
			7090	P66632	6/18/2026	1,503.75		
			7093	P66644	6/18/2026	5.43		
			7095	P66640	6/18/2026	34.02		
			7169	P66608	6/18/2026	25.85		
			7170	P66609	6/18/2026	43.85		
			7181	P66554	6/18/2026	36.17	2,249.54	2,249.54
						TOTAL CHECKS	74	568,697.56

BANK: 00 FIRST FEDERAL - CLAIMS FUND

EFT BATCH #: 1

PAYMENT #	AMOUNT	RETAINAGE	DISCOUNT	NET AMT	INVOICE #
VENDOR: A-1 TIRES PLUS					
4940	60.00	6562	PAYMENT DATE: 06/18/2026	TRACE #: 2631844800000001	
	130.00			60.00 8412	
	60.00			130.00 8413	
	115.00			60.00 8414	
EFT TOTAL:	365.00			115.00 8455	
				365.00	
VENDOR: ADVANCED PROJECT SOLUTIONS LLC					
4941	145,604.60	6561	PAYMENT DATE: 06/18/2026	TRACE #: 2631844800000002	
EFT TOTAL:	145,604.60			145,604.60 1	
				145,604.60	
VENDOR: AG-PRO LAKE CITY					
4942	183.52	4792	PAYMENT DATE: 06/18/2026	TRACE #: 2631844800000003	
	396.09			183.52 P72468	
	253.78			396.09 P72685	
EFT TOTAL:	833.39			253.78 P72718	
				833.39	
VENDOR: ANDERSON COLUMBIA CO., INC.					
4943	310.80	111	PAYMENT DATE: 06/18/2026	TRACE #: 2631844800000004	
	265.20			310.80 177942	
	184.80			265.20 178296	
	380.40			184.80 178299	
	1,822,947.23			380.40 178300	
	561,076.64			1,822,947.23 2 2025-12	
	602,290.63			561,076.64 5 2025-06	
EFT TOTAL:	2,987,455.70			602,290.63 90893	
				2,987,455.70	
VENDOR: ATMAX EQUIPMENT CO.					
4944	1,873.48	5375	PAYMENT DATE: 06/18/2026	TRACE #: 2631844800000005	
	285.38			1,873.48 IN027882	
	591.55			285.38 IN027900	
	90.19			591.55 IN027912	
EFT TOTAL:	2,840.60			90.19 IN028013	
				2,840.60	
VENDOR: BATTERIES PLUS					
4945	26.52	5251	PAYMENT DATE: 06/18/2026	TRACE #: 2631844800000006	
EFT TOTAL:	26.52			26.52 P92142490	
				26.52	
VENDOR: BEST PLUMBING SPECIALTIES, INC.					
4946	365.10	250	PAYMENT DATE: 06/18/2026	TRACE #: 2631844800000007	
	63.38			365.10 6409691	
	449.60			63.38 6410162	
EFT TOTAL:	878.08			449.60 6410171	
				878.08	
VENDOR: BOULEVARD TIRE CENTER					
4947	788.50	2120	PAYMENT DATE: 06/18/2026	TRACE #: 2631844800000008	
	627.75			788.50 24-264398	
	1,000.00			627.75 24-264444	
EFT TOTAL:	2,416.25			1,000.00 32-134986	
				2,416.25	

BANK: 00 FIRST FEDERAL - CLAIMS FUND

EFT BATCH #: 1

PAYMENT #	AMOUNT	RETAINAGE	DISCOUNT	NET AMT	INVOICE #
VENDOR: BUCHANAN INGERSOLL& ROONEY 4948	6,515.00 8,000.00	5872	PAYMENT DATE: 06/18/2026	TRACE #: 263184480000009 6,515.00 12476443 8,000.00 12476444	
EFT TOTAL:	14,515.00			14,515.00	
VENDOR: BYRD'S POWER EQUIPMENT 4949	39.64	4185	PAYMENT DATE: 06/18/2026	TRACE #: 263184480000010 39.64 168945	
EFT TOTAL:	39.64			39.64	
VENDOR: C.A.B. CONTRACTING, LLC 4950	27,701.09	6486	PAYMENT DATE: 06/18/2026	TRACE #: 263184480000011 27,701.09 1192	
EFT TOTAL:	27,701.09			27,701.09	
VENDOR: CITY ELECTRIC SUPPLY, INC. 4951	13.04 274.55 8,788.00	382	PAYMENT DATE: 06/18/2026	TRACE #: 263184480000012 13.04 LCT/198192 274.55 LCT/198273 8,788.00 LVK/1521166	
EFT TOTAL:	9,075.59			9,075.59	
VENDOR: CITY OF LAKE CITY 4952	10,078.83 4,765.00	305	PAYMENT DATE: 06/18/2026	TRACE #: 263184480000013 10,078.83 2026-00000008 4,765.00 213	
EFT TOTAL:	14,843.83			14,843.83	
VENDOR: CITY OF LAKE CITY - UTILITIES 4953	283.83 184.19 206.24 68.75 11,926.69 358.34 84.68 189.80 216.28 267.50 118.52 36.04	304	PAYMENT DATE: 06/18/2026	TRACE #: 263184480000014 283.83 006550-001 5/26 184.19 008790-002 5/26 206.24 010160-001 5/26 68.75 010160-001 5/26 11,926.69 057400-001 5/26 358.34 057410-001 5/26 84.68 070370-003 5/26 189.80 091140-001 5/26 216.28 143106-001 5/26 267.50 143109-001 5/26 118.52 143183-001 5/26 36.04 143391-001 5/26	
EFT TOTAL:	13,940.86			13,940.86	
VENDOR: CLERK OF COURT COLUMBIA COUNTY 4954	115.00 180.50 18.50	352	PAYMENT DATE: 06/18/2026	TRACE #: 263184480000015 115.00 21575 180.50 21733 18.50 315884	
EFT TOTAL:	314.00			314.00	
VENDOR: COLUMBIA COUNTY ELECTIONS OFFICE 4955	97,392.00	2087	PAYMENT DATE: 06/18/2026	TRACE #: 263184480000016 97,392.00 JUNE 2026	
EFT TOTAL:	97,392.00			97,392.00	
VENDOR: COLUMBIA COUNTY SCHOOL BOARD 4956	1,029.33	8191	PAYMENT DATE: 06/18/2026	TRACE #: 263184480000017 1,029.33 JUN 2026	

BANK: 00 FIRST FEDERAL - CLAIMS FUND

EFT BATCH #: 1

PAYMENT #	AMOUNT	RETAINAGE	DISCOUNT	NET AMT	INVOICE #
EFT TOTAL:	1,029.33			1,029.33	
VENDOR: COLUMBIA COUNTY SHERIFF'S OFFICE		2039	PAYMENT DATE: 06/18/2026	TRACE #:	263184480000018
4957	195.00			195.00	6734
EFT TOTAL:	195.00			195.00	
VENDOR: COLUMBIA COUNTY TAX COLLECTOR		3042	PAYMENT DATE: 06/18/2026	TRACE #:	263184480000019
4958	119.55			119.55	61126FD
	119.55			119.55	61126FD
EFT TOTAL:	239.10			239.10	
VENDOR: COMPSYCH		3903	PAYMENT DATE: 06/18/2026	TRACE #:	263184480000020
4959	105.79			105.79	26070384
	22.67			22.67	26070384
	7.56			7.56	26070384
	30.23			30.23	26070384
	143.58			143.58	26070384
	7.56			7.56	26070384
	3.02			3.02	26070384
	7.56			7.56	26070384
	324.94			324.94	26070384
	15.11			15.11	26070384
	22.67			22.67	26070384
	188.92			188.92	26070384
	15.11			15.11	26070384
	52.90			52.90	26070384
	136.02			136.02	26070384
	75.57			75.57	26070384
	68.01			68.01	26070384
	37.78			37.78	26070384
	75.57			75.57	26070384
	7.56			7.56	26070384
	83.13			83.13	26070384
	128.47			128.47	26070384
	90.68			90.68	26070384
	450.39			450.39	26070384
	98.24			98.24	26070384
	22.67			22.67	26070384
	30.23			30.23	26070384
	22.67			22.67	26070384
	7.56			7.56	26070384
	22.67			22.67	26070384
	113.35			113.35	26070384
	22.67			22.67	26070384
	7.56			7.56	26070384
	15.11			15.11	26070384
	128.47			128.47	26070384
EFT TOTAL:	2,592.00			2,592.00	
VENDOR: CONCRETE PRODUCTS SUPPLY, LLC		6604	PAYMENT DATE: 06/18/2026	TRACE #:	263184480000021
4960	9,450.00			9,450.00	J3268

BANK: 00 FIRST FEDERAL - CLAIMS FUND

EFT BATCH #: 1

PAYMENT #	AMOUNT	RETAINAGE	DISCOUNT	NET AMT	INVOICE #
EFT TOTAL:	9,450.00			9,450.00	
VENDOR: CONSOLIDATED ELECTRICAL DISTRIBUTOR		6331	PAYMENT DATE: 06/18/2026	TRACE #:	263184480000022
4961	23.12			23.12	3966-1008918
	17.26			17.26	3966-1008936
	211.92			211.92	3966-1008939
	143.75			143.75	3966-1009889
	287.50			287.50	3966-1009900
	131.43			131.43	3966-1009936
	4.42			4.42	3966-1009960
	1.17			1.17	3966-1009970
	143.75			143.75	3966-1010072
EFT TOTAL:	964.32			964.32	
VENDOR: C02 DIRECT GAS, INC.		3614	PAYMENT DATE: 06/18/2026	TRACE #:	263184480000023
4962	30.75			30.75	RC000269994
	124.64			124.64	SO-018223
EFT TOTAL:	155.39			155.39	
VENDOR: CREATIVE CONCEPTS HOME AND		5838	PAYMENT DATE: 06/18/2026	TRACE #:	263184480000024
4963	2,925.00			2,925.00	4425
	3,424.80			3,424.80	4426
	15,714.97			15,714.97	4427
	3,759.21			3,759.21	4428
	3,500.00			3,500.00	4429
	30,036.00			30,036.00	4430
EFT TOTAL:	59,359.98			59,359.98	
VENDOR: CREATIVE CONCRETE DESIGN OF		4846	PAYMENT DATE: 06/18/2026	TRACE #:	263184480000025
4964	19,883.50			19,883.50	CCRD6526
EFT TOTAL:	19,883.50			19,883.50	
VENDOR: CURT'S CONSTRUCTION, INC.		1687	PAYMENT DATE: 06/18/2026	TRACE #:	263184480000026
4965	241,579.28			241,579.28	2 2026-10
EFT TOTAL:	241,579.28			241,579.28	
VENDOR: DANIEL & GORE, LLC		5856	PAYMENT DATE: 06/18/2026	TRACE #:	263184480000027
4966	500.00			500.00	5341
	600.00			600.00	5400
EFT TOTAL:	1,100.00			1,100.00	
VENDOR: DELL MARKETING L.P.		440	PAYMENT DATE: 06/18/2026	TRACE #:	263184480000028
4967	890.54			890.54	10877865644
	890.54			890.54	10877865652
EFT TOTAL:	1,781.08			1,781.08	
VENDOR: DEPT OF ENVIRONMENTAL PROTECTION		467	PAYMENT DATE: 06/18/2026	TRACE #:	263184480000029
4968	50.00			50.00	889385
EFT TOTAL:	50.00			50.00	
VENDOR: E. VERNON DOUGLAS		432	PAYMENT DATE: 06/18/2026	TRACE #:	263184480000030
4969					

EFT BATCH #: 1

PAYMENT #	AMOUNT	RETAINAGE	DISCOUNT	NET AMT	INVOICE #
EFT TOTAL:	2,000.00			2,000.00	041526CEMG
	2,000.00			2,000.00	
VENDOR: ENTERPRISE FM TRUST		6174	PAYMENT DATE: 06/18/2026	TRACE #:	263184480000031
4970	2,272.29			2,272.29	428648A-050526
	564.61			564.61	428648A-050526
	4,600.12			4,600.12	428648A-050526
	617.19			617.19	428648A-050526
	515.75			515.75	428648A-050526
	3,314.75			3,314.75	428648A-050526
	3,765.12			3,765.12	428648A-050526
	1,651.81			1,651.81	428648A-050526
	2,298.05			2,298.05	428648A-050526
	5,231.02			5,231.02	428648A-050526
	4,850.28			4,850.28	428648A-050526
	3,901.98			3,901.98	428648A-050526
	596.25			596.25	428648A-050526
	3,310.16			3,310.16	428648A-050526
18,917.03	18,917.03			18,917.03	428648A-050526
	1,103.47			1,103.47	428648A-050526
	599.27			599.27	428648A-050526
	599.31			599.31	428648A-050526
	631.04			631.04	428648A-050526
	170.23			170.23	428648A-050526
1,332.33	1,332.33			1,332.33	428648A-050526
	170.95			170.95	428648A-050526
	141.32			141.32	428648A-050526
	957.20			957.20	428648A-050526
	495.84			495.84	428648A-050526
	681.91			681.91	428648A-050526
1,556.25	1,556.25			1,556.25	428648A-050526
1,421.01	1,421.01			1,421.01	428648A-050526
1,155.63	1,155.63			1,155.63	428648A-050526
	169.73			169.73	428648A-050526
1,191.85	1,191.85			1,191.85	428648A-050526
5,789.85	5,789.85			5,789.85	428648A-050526
	468.18			468.18	428648A-050526
	170.58			170.58	428648A-050526
	170.59			170.59	428648A-050526
1,108.44	1,108.44			1,108.44	428648A-050526
	83.49			83.49	428648A-050526
	588.36			588.36	428648A-050526
	64.14			64.14	428648A-050526
	61.35			61.35	428648A-050526
	313.78			313.78	428648A-050526
	172.52			172.52	428648A-050526
	259.72			259.72	428648A-050526
	546.92			546.92	428648A-050526
	520.37			520.37	428648A-050526
	409.18			409.18	428648A-050526
	62.10			62.10	428648A-050526

BANK: 00 FIRST FEDERAL - CLAIMS FUND

EFT BATCH #: 1

PAYMENT #	AMOUNT	RETAINAGE	DISCOUNT	NET AMT	INVOICE #
	592.49			592.49	428648A-050526
	2,591.25			2,591.25	428648A-050526
	292.90			292.90	428648A-050526
	64.14			64.14	428648A-050526
	64.14			64.14	428648A-050526
	306.32			306.32	428648A-050526
	41.82			41.82	428648A-050526
	378.65			378.65	428648A-050526
	45.72			45.72	428648A-050526
	61.10			61.10	428648A-050526
	245.53			245.53	428648A-050526
	122.37			122.37	428648A-050526
	197.25			197.25	428648A-050526
	387.48			387.48	428648A-050526
	359.27			359.27	428648A-050526
	289.05			289.05	428648A-050526
	66.25			66.25	428648A-050526
	808.08			808.08	428648A-050526
	1,955.09			1,955.09	428648A-050526
	249.78			249.78	428648A-050526
	44.39			44.39	428648A-050526
	44.39			44.39	428648A-050526
EFT TOTAL:	88,780.78			88,780.78	
VENDOR: FERREIRA FUNERAL SERVICES LAKE CITY		6071	PAYMENT DATE: 06/18/2026	TRACE #: 263184480000032	
4971	750.00			750.00	26-01133
EFT TOTAL:	750.00			750.00	
VENDOR: FLORIDA MUNICIPAL INSURANCE TRUST		6367	PAYMENT DATE: 06/18/2026	TRACE #: 263184480000033	
4972	184.49			184.49	2526-0116-Q4-2
	180.17			180.17	2526-0116-Q4-2
	36.99			36.99	2526-0116-Q4-2
	21.98			21.98	2526-0116-Q4-2
	60.42			60.42	2526-0116-Q4-2
	252.23			252.23	2526-0116-Q4-2
	3,305.93			3,305.93	2526-0116-Q4-2
	12.85			12.85	2526-0116-Q4-2
	222.33			222.33	2526-0116-Q4-2
	437.08			437.08	2526-0116-Q4-2
	28.35			28.35	2526-0116-Q4-2
	66.42			66.42	2526-0116-Q4-2
	4,024.07			4,024.07	2526-0116-Q4-2
	14.89			14.89	2526-0116-Q4-2
	316.13			316.13	2526-0116-Q4-2
	580.98			580.98	2526-0116-Q4-2
	7,998.18			7,998.18	2526-0116-Q4-2
	4,278.95			4,278.95	2526-0116-Q4-2
	3,536.30			3,536.30	2526-0116-Q4-2
	2,369.43			2,369.43	2526-0116-Q4-2
	3,593.84			3,593.84	2526-0116-Q4-2
	404.77			404.77	2526-0116-Q4-2

BANK: 00 FIRST FEDERAL - CLAIMS FUND

EFT BATCH #: 1

PAYMENT #	AMOUNT	RETAINAGE	DISCOUNT	NET AMT	INVOICE #
	5,346.73			5,346.73	2526-0116-Q4-2
	7,328.44			7,328.44	2526-0116-Q4-2
	4,683.00			4,683.00	2526-0116-Q4-2
	20,432.06			20,432.06	2526-0116-Q4-2
	87.44			87.44	2526-0116-Q4-2
	1,934.99			1,934.99	2526-0116-Q4-2
	983.23			983.23	2526-0116-Q4-2
	43.96			43.96	2526-0116-Q4-2
	22.47			22.47	2526-0116-Q4-2
	6.01			6.01	2526-0116-Q4-2
	22.70			22.70	2526-0116-Q4-2
	236.26			236.26	2526-0116-Q4-2
	30.51			30.51	2526-0116-Q4-2
	13.21			13.21	2526-0116-Q4-2
	26.54			26.54	2526-0116-Q4-2
	3,821.93			3,821.93	2526-0116-Q4-2
	15,999.91			15,999.91	2526-0116-Q4-2
	16,890.44			16,890.44	2526-0116-Q4-2
	52,940.19			52,940.19	2526-0116-Q4-2
	33,150.64			33,150.64	2526-0116-Q4-2
	3,781.44			3,781.44	2526-0116-Q4-2
	1,840.30			1,840.30	2526-0116-Q4-2
	5,435.82			5,435.82	2526-0116-Q4-2
EFT TOTAL:	206,985.00			206,985.00	
VENDOR: FLORIDA PEST CONTROL 4973	44.25	642	PAYMENT DATE: 06/18/2026	TRACE #: 263184480000034	44.25 96758765
	24.00				24.00 96760000
	49.41				49.41 96760778
	66.00				66.00 98098504
	56.00				56.00 98098505
	44.47				44.47 98098577
	38.00				38.00 98098580
	36.00				36.00 98098658
EFT TOTAL:	358.13			358.13	
VENDOR: FUELED OUTDOORS 4974	375.00	6028	PAYMENT DATE: 06/18/2026	TRACE #: 263184480000035	375.00 43062
EFT TOTAL:	375.00			375.00	
VENDOR: FUSSELL TIRE AND SERVICE 4975	301.90	6418	PAYMENT DATE: 06/18/2026	TRACE #: 263184480000036	301.90 0266124
	1,987.95				1,987.95 0266773
	1,987.95				1,987.95 0266774
EFT TOTAL:	4,277.80			4,277.80	
VENDOR: G.W. HUNTER, INC. 4976	290.27	806	PAYMENT DATE: 06/18/2026	TRACE #: 263184480000037	290.27 CL05758
	161.84				161.84 CL04454
	310.80				310.80 CL04454
	301.99				301.99 CL04811

BANK: 00 FIRST FEDERAL - CLAIMS FUND

EFT BATCH #: 1

PAYMENT #	AMOUNT	RETAINAGE	DISCOUNT	NET AMT	INVOICE #
	463.24			463.24	CL04931
	226.14			226.14	CL04931
	222.47			222.47	CL04931
	206.05			206.05	CL04931
	113.58			113.58	CL04931
	239.82			239.82	CL04931
12,962.03				12,962.03	CL05369
	189.95			189.95	CL05369
	112.00			112.00	CL05435
	291.56			291.56	CL05435
	117.91			117.91	CL05443
	106.63			106.63	CL05553
	324.80			324.80	CL05750
	463.51			463.51	CL05922
	214.58			214.58	CL05922
	350.57			350.57	CL05922
	62.76			62.76	CL05922
	111.53			111.53	CL05922
	351.19			351.19	CL05922
33,322.03				33,322.03	2603869-IN
	1,030.85			1,030.85	2603931-IN
	1,542.19			1,542.19	2604294-IN
	6,519.73			6,519.73	2604377-IN
	319.35			319.35	2604427-IN
32,900.80				32,900.80	2604528-IN
	410.00			410.00	2604688-IN
32,042.30				32,042.30	2604725-IN
	3,497.70			3,497.70	2604751-IN
EFT TOTAL:	129,780.17			129,780.17	
VENDOR: GRADING AND BUSH HOG SERVICES, INC		4276	PAYMENT DATE: 06/18/2026	TRACE #: 263184480000038	
4977	3,918.00			3,918.00	15022
EFT TOTAL:	3,918.00			3,918.00	
VENDOR: GRAHAM & SONS ELECTRICAL, INC.		754	PAYMENT DATE: 06/18/2026	TRACE #: 263184480000039	
4978	1,600.00			1,600.00	22345
	855.00			855.00	22345
	2,000.00			2,000.00	22346
	432.00			432.00	22346
	800.00			800.00	22347
	1,600.00			1,600.00	22347
EFT TOTAL:	7,287.00			7,287.00	
VENDOR: GRAINGER		724	PAYMENT DATE: 06/18/2026	TRACE #: 263184480000040	
4979	46.93			46.93	9937815190
	249.90			249.90	9939843067
EFT TOTAL:	296.83			296.83	
VENDOR: GREAT AMERICA FINANCIAL SVCS		745	PAYMENT DATE: 06/18/2026	TRACE #: 263184480000041	
4980	377.09			377.09	42154728
	377.35			377.35	42154729

BANK: 00 FIRST FEDERAL - CLAIMS FUND

EFT BATCH #: 1

PAYMENT #	AMOUNT	RETAINAGE	DISCOUNT	NET AMT	INVOICE #
EFT TOTAL:	305.98 1,060.42			305.98 1,060.42	42181761
VENDOR: GREEN MAINTENANCE & CLEANING INC 4981	11,673.36 6,300.00	5869	PAYMENT DATE: 06/18/2026	TRACE #: 263184480000042 11,673.36 6,300.00	26POND-2 26SW-02
EFT TOTAL:	17,973.36			17,973.36	
VENDOR: GREYSON TECHNOLOGIES 4982	1,230.00	4163	PAYMENT DATE: 06/18/2026	TRACE #: 263184480000043 1,230.00	CCTY043026
EFT TOTAL:	1,230.00			1,230.00	
VENDOR: HILL MANUFACTURING CO., INC. 4983	664.00	818	PAYMENT DATE: 06/18/2026	TRACE #: 263184480000044 664.00	222753
EFT TOTAL:	664.00			664.00	
VENDOR: HONORABLE W. GREG GODWIN 4984	94,657.22	2732	PAYMENT DATE: 06/18/2026	TRACE #: 263184480000045 94,657.22	CSS25-26 3-4
EFT TOTAL:	94,657.22			94,657.22	
VENDOR: JSC SYSTEMS, INC. 4985	287.50 287.50 405.00	1025	PAYMENT DATE: 06/18/2026	TRACE #: 263184480000046 287.50 287.50 405.00	150313 150313 151657
EFT TOTAL:	980.00			980.00	
VENDOR: KNIGHT TECHNOLOGY GROUP 4986	12,000.00 776.42 1,741.12 1,198.60 507.96 297.88 297.88	6126	PAYMENT DATE: 06/18/2026	TRACE #: 263184480000047 12,000.00 776.42 1,741.12 1,198.60 507.96 297.88 297.88	9643 9855 9864 9865 9910 9991 9992
EFT TOTAL:	16,819.86			16,819.86	
VENDOR: LAINE INDUSTRIES, INC. 4987	678.89 469.09 249.30 258.36 184.20 139.06 89.04 73.24	1254	PAYMENT DATE: 06/18/2026	TRACE #: 263184480000048 678.89 469.09 249.30 258.36 184.20 139.06 89.04 73.24	83745 84035 84036 84121 84192 84246 84276 84441
EFT TOTAL:	2,141.18			2,141.18	
VENDOR: LAKE CITY REPORTER 4988	157.90 149.00 156.90	1241	PAYMENT DATE: 06/18/2026	TRACE #: 263184480000049 157.90 149.00 156.90	908334 909336 910416

BANK: 00 FIRST FEDERAL - CLAIMS FUND

EFT BATCH #: 1

PAYMENT #	AMOUNT	RETAINAGE	DISCOUNT	NET AMT	INVOICE #
EFT TOTAL:	463.80			463.80	
VENDOR: LAKE CITY REPORTER, INC. 4989	275.03 260.38 286.94 194.54 186.78 190.58 156.90 227.37 183.15 181.17 199.63 263.74	1204	PAYMENT DATE: 06/18/2026	TRACE #: 263184480000050 275.03 898928 260.38 904941 286.94 907697 194.54 907699 186.78 907700 190.58 907702 156.90 909832 227.37 910409 183.15 910411 181.17 910412 199.63 910494 263.74 910496	
EFT TOTAL:	2,606.21			2,606.21	
VENDOR: LANGUAGE LINE SERVICE 4990	67.11	3359	PAYMENT DATE: 06/18/2026	TRACE #: 263184480000051 67.11 11941886	
EFT TOTAL:	67.11			67.11	
VENDOR: LIQUID ENVIRONMENTAL SOLUTIONS 4991	10,017.75	3774	PAYMENT DATE: 06/18/2026	TRACE #: 263184480000052 10,017.75 2026-06LES	
EFT TOTAL:	10,017.75			10,017.75	
VENDOR: LIVE OAK INVESTMENTS 1415 LLC 4992	2,834.56	5903	PAYMENT DATE: 06/18/2026	TRACE #: 263184480000053 2,834.56 2026-07	
EFT TOTAL:	2,834.56			2,834.56	
VENDOR: LIVE OAK PEST CONTROL, INC 4993	45.00	1296	PAYMENT DATE: 06/18/2026	TRACE #: 263184480000054 45.00 969113	
EFT TOTAL:	45.00			45.00	
VENDOR: LMC STEEL 4994	19,161.76	6314	PAYMENT DATE: 06/18/2026	TRACE #: 263184480000055 19,161.76 FINAL 2025-11	
EFT TOTAL:	19,161.76			19,161.76	
VENDOR: LOCKLEAR & ASSOCIATES, INC 4995	13,114.50 37,562.50 601.10	6078	PAYMENT DATE: 06/18/2026	TRACE #: 263184480000056 13,114.50 472-26-2 37,562.50 511-26-1 601.10 690-26-2	
EFT TOTAL:	51,278.10			51,278.10	
VENDOR: LSF HEALTH SYSTEMS 4996	28,936.36 50,000.00	6610	PAYMENT DATE: 06/18/2026	TRACE #: 263184480000057 28,936.36 LSF 6152026 50,000.00 LSF 6152026	
EFT TOTAL:	78,936.36			78,936.36	
VENDOR: LUBE SPECIALISTS 4997	164.70 58.04	1216	PAYMENT DATE: 06/18/2026	TRACE #: 263184480000058 164.70 00234827 58.04 00235165	

BANK: 00 FIRST FEDERAL - CLAIMS FUND

EFT BATCH #: 1

PAYMENT #	AMOUNT	RETAINAGE	DISCOUNT	NET AMT	INVOICE #
EFT TOTAL:	260.58 483.32			260.58 483.32	00235248
VENDOR: MASTER PYRO DISPLAY LLC 4998	25,000.00	6453	PAYMENT DATE: 06/18/2026	TRACE #: 263184480000059 25,000.00	260609001
EFT TOTAL:	25,000.00			25,000.00	
VENDOR: MCCRIMON'S OFFICE SUPPLY 4999	140.80 2.00 2.00 224.28 2.00 95.62 2.00 134.65 180.41 12.81 70.95 38.67 304.16 165.79	1319	PAYMENT DATE: 06/18/2026	TRACE #: 263184480000060 140.80 2.00 2.00 224.28 2.00 95.62 2.00 134.65 180.41 12.81 70.95 38.67 304.16 165.79	606161 606161 606161 607330 607330 607330 607330 607492 607550 607883 607890 607950 607951 608013
EFT TOTAL:	1,376.14			1,376.14	
VENDOR: METAL MASTERS OF FLORIDA INC. 5000	65.73 21.80	1351	PAYMENT DATE: 06/18/2026	TRACE #: 263184480000061 65.73 21.80	53717B 53930BB
EFT TOTAL:	87.53			87.53	
VENDOR: METZ,HUSBAND& DAUGHTON, P.A. 5001	6,700.00	4503	PAYMENT DATE: 06/18/2026	TRACE #: 263184480000062 6,700.00	2026-06-25
EFT TOTAL:	6,700.00			6,700.00	
VENDOR: MIDWEST TAPE, LLC 5002	101.79 181.83 57.52	1329	PAYMENT DATE: 06/18/2026	TRACE #: 263184480000063 101.79 181.83 57.52	MWT-0010 MWT-0010 MWT-0010
EFT TOTAL:	341.14			341.14	
VENDOR: MOTOROLA SOLUTIONS, INC. 5003	5,976.92	3837	PAYMENT DATE: 06/18/2026	TRACE #: 263184480000064 5,976.92	8330324915
EFT TOTAL:	5,976.92			5,976.92	
VENDOR: NABORS, GIBLIN & NICKERSON, P.A. 5004	2,807.50	1435	PAYMENT DATE: 06/18/2026	TRACE #: 263184480000065 2,807.50	54218
EFT TOTAL:	2,807.50			2,807.50	
VENDOR: NANCY SMITH MOWING 5005	1,400.00	5467	PAYMENT DATE: 06/18/2026	TRACE #: 263184480000066 1,400.00	5467-06022026
EFT TOTAL:	1,400.00			1,400.00	

BANK: 00 FIRST FEDERAL - CLAIMS FUND

EFT BATCH #: 1

PAYMENT #	AMOUNT	RETAINAGE	DISCOUNT	NET AMT	INVOICE #
VENDOR: NE-RO TIRE & BRAKE SERVICE		1434	PAYMENT DATE: 06/18/2026	TRACE #:	263184480000067
5006	2,490.28			2,490.28	10055863
	920.40			920.40	10055865
	1,188.84			1,188.84	10057379
	488.00			488.00	10057574
EFT TOTAL:	5,087.52			5,087.52	
VENDOR: NEXTRAN TRUCK CENTER		1429	PAYMENT DATE: 06/18/2026	TRACE #:	263184480000068
5007	200.21			200.21	04P224014
	117.54			117.54	04P224148
	809.79			809.79	04W37202
	1,327.74			1,327.74	04W37252
EFT TOTAL:	2,455.28			2,455.28	
VENDOR: NORTH FLORIDA PROFESSIONAL SERVICES		3663	PAYMENT DATE: 06/18/2026	TRACE #:	263184480000069
5008	5,450.00			5,450.00	20325
EFT TOTAL:	5,450.00			5,450.00	
VENDOR: ODP BUSINESS SOLUTIONS, LLC		6029	PAYMENT DATE: 06/18/2026	TRACE #:	263184480000070
5009	66.69			66.69	461272615001
	133.93			133.93	461411699001
	43.72			43.72	461411727001
	55.32			55.32	463356868001
	72.56			72.56	467801503001
	90.70			90.70	467947693001
	6.49			6.49	468056553001
	427.99			427.99	468061170001
	69.77			69.77	468123267001
	73.73			73.73	468131204001
	64.27			64.27	468161504001
	12.99			12.99	468163750001
	6.69			6.69	468163751001
	3.55			3.55	468212500001
	85.63			85.63	469429979001
	32.95			32.95	469436680001
	6.89			6.89	469436682001
	249.49			249.49	469439875001
	33.88			33.88	469662228001
	49.26			49.26	469662386001
	55.37			55.37	470282532001
	113.08			113.08	470361099001
	487.36			487.36	470364305001
	149.48			149.48	471219056001
	80.84			80.84	471222972001
	439.30			439.30	471962271001
EFT TOTAL:	2,911.93			2,911.93	
VENDOR: OPTIMUM WATER SOLUTIONS, INC.		4881	PAYMENT DATE: 06/18/2026	TRACE #:	263184480000071
5010	48.00			48.00	2351820
EFT TOTAL:	48.00			48.00	

BANK: 00 FIRST FEDERAL - CLAIMS FUND

EFT BATCH #: 1

PAYMENT #	AMOUNT	RETAINAGE	DISCOUNT	NET AMT	INVOICE #
VENDOR: OSBURN ASSOCIATES, INC.					
5011	325.78	4656	PAYMENT DATE: 06/18/2026	TRACE #: 263184480000072	
EFT TOTAL:	325.78			325.78	INV20115
VENDOR: PARADISE ADVERTISING & MARKETING					
5012	256.48	5864	PAYMENT DATE: 06/18/2026	TRACE #: 263184480000073	
EFT TOTAL:	256.48			256.48	INV-43269
VENDOR: PARKING BOXX CORP.					
5013	200.00	5911	PAYMENT DATE: 06/18/2026	TRACE #: 263184480000074	
EFT TOTAL:	200.00			200.00	25184
VENDOR: PARTS TOWN LLC					
5014	69.36	4851	PAYMENT DATE: 06/18/2026	TRACE #: 263184480000075	
EFT TOTAL:	69.36			69.36	509020475
VENDOR: PELONIS PUMPING INC.					
5015	600.00	1707	PAYMENT DATE: 06/18/2026	TRACE #: 263184480000076	
	240.00			600.00	D9647
EFT TOTAL:	840.00			240.00	D9696
				840.00	
VENDOR: PERFORMANCE NAPA LLC					
5016	60.88	6464	PAYMENT DATE: 06/18/2026	TRACE #: 263184480000077	
	394.38			60.88	511799
	139.23			394.38	512396
	139.23			139.23	512426
	42.52			139.23	512489
	62.85			42.52	512636
	139.23			62.85	512794
	107.76			139.23	513294
	79.08			107.76	513498
	63.12			79.08	513731
	67.34			63.12	513835
	6.34			67.34	513965
EFT TOTAL:	1,301.96			6.34	513980
				1,301.96	
VENDOR: POWERHOUSE PEST CONTROL INC.					
5017	45.00	5930	PAYMENT DATE: 06/18/2026	TRACE #: 263184480000078	
	50.00			45.00	44380
	40.00			50.00	44381
	50.00			40.00	44382
	40.00			50.00	44383
	40.00			40.00	44384
	40.00			40.00	44385
	40.00			40.00	44387
	40.00			40.00	44388
	40.00			40.00	44391
EFT TOTAL:	425.00			40.00	44859
				425.00	
VENDOR: PRECISION CHEMICALS					
5018	153.97	2220	PAYMENT DATE: 06/18/2026	TRACE #: 263184480000079	
				153.97	10284

BANK: 00 FIRST FEDERAL - CLAIMS FUND

EFT BATCH #: 1

PAYMENT #	AMOUNT	RETAINAGE	DISCOUNT	NET AMT	INVOICE #
EFT TOTAL:	153.97			153.97	
VENDOR: PREMIER PAPER & JANITORIAL 5019	44.15 127.94 620.97 129.76 193.50 270.12 475.34 837.69	4063	PAYMENT DATE: 06/18/2026	TRACE #: 263184480000080 44.15 54942 127.94 91940 620.97 91942 129.76 91955 193.50 91956 270.12 91957 475.34 92022 837.69 92023	
EFT TOTAL:	2,699.47			2,699.47	
VENDOR: PRIMO BRANDS 5020	70.45	6589	PAYMENT DATE: 06/18/2026	TRACE #: 263184480000081 70.45 1608760158472	
EFT TOTAL:	70.45			70.45	
VENDOR: QUALITY EQUIPMENT AND PARTS, INC. 5021	1,311.30 1,311.30- 746.91 538.91	1812	PAYMENT DATE: 06/18/2026	TRACE #: 263184480000082 1,311.30 P30665 1,311.30- P30666 746.91 P30669 538.91 P30670	
EFT TOTAL:	1,285.82			1,285.82	
VENDOR: RACHEL VANN NELSON 5022	2,800.00	6566	PAYMENT DATE: 06/18/2026	TRACE #: 263184480000083 2,800.00 5727	
EFT TOTAL:	2,800.00			2,800.00	
VENDOR: RING POWER CORP. 5023	1,066.80 354.86 1,003.81 105.29 3.85 813.09 813.09 813.09 175.62 1,091.93 910.57	1907	PAYMENT DATE: 06/18/2026	TRACE #: 263184480000084 1,066.80 07BC0005811 354.86 07BC0006113 1,003.81 07BC0006321 105.29 07BC0006377 3.85 07BC0006378 813.09 07BC0006410 813.09 07BC0006411 813.09 07BC0006412 175.62 07BC0006623 1,091.93 0785718 910.57 0786288	
EFT TOTAL:	7,152.00			7,152.00	
VENDOR: ROUNTREE-MOORE FORD 5024	77.95	1911	PAYMENT DATE: 06/18/2026	TRACE #: 263184480000085 77.95 41671	
EFT TOTAL:	77.95			77.95	
VENDOR: SITEONE LANDSCAPE SUPPLY, LLC 5025	686.32 641.60 1,372.64	4871	PAYMENT DATE: 06/18/2026	TRACE #: 263184480000086 686.32 166783509-001 641.60 166783509-001 1,372.64 166784404-001	
EFT TOTAL:	2,700.56			2,700.56	

BANK: 00 FIRST FEDERAL - CLAIMS FUND

EFT BATCH #: 1

PAYMENT #	AMOUNT	RETAINAGE	DISCOUNT	NET AMT	INVOICE #
VENDOR: SOLITUDE LAKE MANAGEMENT LLC					
5026	208.80	5026	PAYMENT DATE: 06/18/2026	TRACE #: 263184480000087	
	265.50			208.80	PSI271008
	224.10			265.50	PSI271044
EFT TOTAL:	698.40			224.10	PSI271060
				698.40	
VENDOR: STANLEY CRAWFORD					
5027	3,831.33	3610	PAYMENT DATE: 06/18/2026	TRACE #: 263184480000088	
EFT TOTAL:	3,831.33			3,831.33	2026-07
				3,831.33	
VENDOR: SUWANNEE RIVER ECONOMIC COUNCIL INC					
5028	8,953.07	8512	PAYMENT DATE: 06/18/2026	TRACE #: 263184480000089	
EFT TOTAL:	8,953.07			8,953.07	4.1.26-6.30.26
				8,953.07	
VENDOR: SYNERGY DISASTER RECOVERY LLC					
5029	725.00	6065	PAYMENT DATE: 06/18/2026	TRACE #: 263184480000090	
EFT TOTAL:	725.00			725.00	4053
				725.00	
VENDOR: TERRAGREEN LLC					
5030	875.00	5848	PAYMENT DATE: 06/18/2026	TRACE #: 263184480000091	
EFT TOTAL:	875.00			875.00	5848-06092026
				875.00	
VENDOR: THE LAW OFFICE OF JOEL F. FOREMAN,					
5031	1,699.50	5203	PAYMENT DATE: 06/18/2026	TRACE #: 263184480000092	
EFT TOTAL:	1,699.50			1,699.50	1144
				1,699.50	
VENDOR: TOM NEHL TRUCK COMPANY					
5032	39.84	1458	PAYMENT DATE: 06/18/2026	TRACE #: 263184480000093	
	23.01			39.84	33499988P
	38.86			23.01	33501454P
EFT TOTAL:	101.71			38.86	33501759P
				101.71	
VENDOR: UNIFIRST CORPORATION					
5033	55.68	3989	PAYMENT DATE: 06/18/2026	TRACE #: 263184480000094	
	54.19			55.68	3060317134
	726.24			54.19	3060325249
	782.09			726.24	3060354682
	56.37			782.09	3060367168
	781.90			56.37	3060369264
	111.30			781.90	3060369368
	85.14			111.30	3060370002
	174.73			85.14	3060370089
	21.47			174.73	3060370119
	58.02			21.47	3060371035
	960.44			58.02	3060371303
	122.83			960.44	3060371407
	49.45			122.83	3060371475
	85.14			49.45	3060371564
	191.98			85.14	3060372241
	113.74			191.98	3060372264
				113.74	3060372401

BANK: 00 FIRST FEDERAL - CLAIMS FUND

EFT BATCH #: 1

PAYMENT #	AMOUNT	RETAINAGE	DISCOUNT	NET AMT	INVOICE #
	20.00			20.00	3060373170
	35.65			35.65	3060373507
	768.65			768.65	3060373597
	122.83			122.83	3060373629
	733.13			733.13	3060619286
EFT TOTAL:	6,110.97			6,110.97	
VENDOR: UNITED STATES COLD STORAGE, INC. 5034	1,575.00	6445	PAYMENT DATE: 06/18/2026	TRACE #: 263184480000095 1,575.00	W37012154
EFT TOTAL:	1,575.00			1,575.00	
VENDOR: UNIVERSAL ENVIRONMENTAL SERVICES 5035	135.00	4922	PAYMENT DATE: 06/18/2026	TRACE #: 263184480000096 135.00	IN0702205
EFT TOTAL:	135.00			135.00	
VENDOR: VISIT FLORIDA 5036	415.00	8004	PAYMENT DATE: 06/18/2026	TRACE #: 263184480000097 415.00	G8NH9WK2Z23
	415.00			415.00	59NF2B4LM6F
EFT TOTAL:	830.00			830.00	
VENDOR: VULCAN INC. 5037	2,075.80	2320	PAYMENT DATE: 06/18/2026	TRACE #: 263184480000098 2,075.80	R72785
EFT TOTAL:	2,075.80			2,075.80	
VENDOR: WASTE PRO - LAKE CITY 5038	5,700.29	1152	PAYMENT DATE: 06/18/2026	TRACE #: 263184480000099 5,700.29	0000442157
	495.00			495.00	0000444067
	80.50			80.50	0000444102
EFT TOTAL:	6,275.79			6,275.79	
VENDOR: ZEP SALES & SERVICE 5039	348.90	3551	PAYMENT DATE: 06/18/2026	TRACE #: 263184480000100 348.90	9012844853
EFT TOTAL:	348.90			348.90	
VENDOR: 1ST STREET MUSIC AND SOUND COMPANY 5040	419.99	4919	PAYMENT DATE: 06/18/2026	TRACE #: 263184480000101 419.99	181175
EFT TOTAL:	419.99			419.99	
FINAL TOTALS:	4,517,506.07			4,517,506.07	
TOTAL EFT COUNTS:	101				



COLUMBIA COUNTY BOARD OF COUNTY COMMISSIONERS AGENDA ITEM REQUEST FORM

The Board of County Commissioners meets the 1st and 3rd Thursday of each month in the Columbia County School Board Administrative Complex Auditorium, 372 West Duval Street, Lake City, Florida 32055. The first meeting of every month is at 9:30AM while the second meeting of every month takes place at 5:30PM. All agenda items are due in the Board's office one week prior to the meeting date.

Today's Date: 6/24/2026 Meeting Date: 7/2/2026

Department: Public Works

1. Nature and purpose of agenda item:

Utility permit from Mastec requesting to run a cable at 126 CR 18.

2. Recommended Motion/Action:

Approve

3. Fiscal impact on current budget.

This item has no effect on the current budget.

COLUMBIA COUNTY BOARD OF COUNTY COMMISSIONERS UTILITY PERMIT

Date: 6/12/2026 Permit No. ~~260066~~ 260065 126 County Rd 18,
County Road High Springs, FL 32643 Section No. _____

Permittee Mastec Network Solutions, on behalf of Comcast Communications

Address 800 S. Douglas Rd, 10th Flr, Coral Gables, FL 33134 Telephone Number 479-392-7657

Requesting permission from Columbia County, Florida, hereinafter called the County, to contract, operate and maintain Proposed underground fiber optic cable and/or coax installation

FROM: _____ TO: _____

Submitted for the Utility Owner by:	Abbie England, Permit Coordinator	<i>Abbie England</i>	06/12/2026
	Typed Name & Title	Signature	Date

1. Permittee declares that prior to filing this application it has determined the location of all existing utilities, both aerial and underground and the accurate locations are shown on the plans attached hereto and made a part of this application. Proposed work is within corporate limits of Municipality: YES () NO (). If YES: LAKE CITY () FORT WHITE (). A letter of notification was mailed on _____ to the following utility owners _____

Locates will be done prior to start of construction

2. The Columbia County Public Works Director shall be notified twenty-four (24) hours prior to starting work and again immediately upon completion of work. The Public Works Director is Kevin Kirby, located at 607 NW Quinten St, Lake City, FL 32025 Telephone Number 386-758-1019. The PERMITTEE's employee responsible for Maintenance of Traffic is Carlos Jimenez Telephone Number 305-206-3406 (This name may be provided at the time of the 24 hour notice to starting work.)

3. This PERMITTEE shall commence actual construction in good faith within 30 days after issuance of permit, and shall be completed within 90 days after permitted work has begun. If the beginning date is more than 60 days from date of permit approval, then PERMITTEE must review the permit with the Columbia County Public Works Director to make sure no changes have occurred in the transportation facility that would affect the permitted construction.

4. The construction and maintenance of such utility shall not interfere with the property and rights of a prior PERMITTEE.

5. It is expressly stipulated that this permit is a license for permissive use only and that the placing of utilities upon public property pursuant to this permit shall not operate to create or vest any property right in said holder.

6. Pursuant to Section 337-403(1), Florida Statutes, whenever necessary for the construction, repair, improvement, maintenance, safe and efficient operation, alteration or relocation of all, or any portion of said transportation facility as determined by the Columbia County Public Works Director and/or County Engineer, any or all utilities and appurtenances authorized hereunder, shall be immediately removed from said transportation facility or reset or

relocated thereon as required by the Columbia County Public Works Director and/or County Engineer and at the expense of the PERMITTEE.

7. In case of non-compliance with the County's requirements in effect as of the approval date of this permit, this permit void and the facility will have to be brought into compliance or removed from the right of way at no cost to the County.

8. It is understood and agreed that the rights and privileges herein set out are granted only to the extent of the County's right, title and interest in the land to be entered upon and used by the PERMITTEE, and the PERMITTEE will, at all times, and to the extent permitted by law, assume all risk of and indemnify, defend, and save harmless Columbia County, Florida from any and all loss, damage, cost or expense arising in any manner on account of the exercise or attempted exercise by said PERMITTEE of the aforesaid right and privileges.

9. During construction, all safety regulations of the County shall be observed and the PERMITTEE must take measures, including pacing and the display of safety devices that may be necessary in order to safely conduct the public through the project area in accordance with the Federal Manual on Uniform Traffic Control Devices, as amended for highways.

10. Should the PERMITTEE be desirous of keeping its utilities in place and out of service, the PERMITTEE, by execution of this permit acknowledges its present and continuing ownership of its utilities located between SW STATE RD 441 and SW COUNTY RD 18 within the County's right of way as set forth above. PERMITTEE, as its sole expense, shall promptly remove said out of service utilities whenever Columbia County Public Works Director and/or County Engineer determines said removal is in the public interest.

11. Special instructions: Minimum cover of thirty inches (30") will be required at all locations. Columbia County will not be financially responsible for any damage to facilities with less than thirty inches (30") cover. Cables shall not be located within driveway ditches.

12. Additional Stipulations: _____

* This permit does not give permission for work outside of Columbia County Right of Way.

Permission must be obtained from land owner to work on private property.

* Contact Ken Sweet (386) 466-8037 before start of work onsite.

It is understood and agreed that commencement by the PERMITTEE is acknowledgment and acceptance of the binding nature of these specialist instructions.

Submitted By: Abbie England
Permittee

Place Corporate Seal

Abbie England Sr. Permit Coordinator
Signature and Title

Attested

Utilities Permit
Page three
Revised: 8/17/00

Recommended for Approval:

Signature: KCS
Title: Asst. County Manager
Date: 06-22-06

Approval by Board of County Commissioners, Columbia County, Florida:

YES () NO ()

Date Approved: _____

Chairman's Signature: _____



JB0002140254 — FLLCT00M00

126 COUNTY RD 18

HIGH SPRINGS, FL 32643

PROPOSED AERIAL FIBER/COAX INSTALLATION



THE FOLLOWING STANDARD PLANS ARE IN ACCORDANCE WITH THE FLORIDA DEPARTMENT OF TRANSPORTATION 2024-2025 INDEX 102-602, 102-660 & 102-625 AND APPLY TO: 3662 CYPRESS LAKE RD, LAKE CITY, FL 32024, USA

GENERAL NOTES:

ALL PROPOSED UNDERGROUND CATV WILL BE BURIED A MINIMUM OF 36" DEEP EXCEPT ROAD BORES 60" DEEP AND DRIVEWAY BORES AT 60" DEEP.

ALL PROPOSED UNDERGROUND CATV ROAD BORES WILL USE CITY APPROVED DIRECTIONAL BORE MACHINE, AS WELL AS COUNTY APPROVED CONDUIT.

ALL PROPOSED CATV ROAD BORES WILL EXTEND A MINIMUM OF 7' BEYOND THE EDGE OF PAVEMENT.

ALL PROPOSED CATV DRIVEWAY BORES WILL EXTEND A MINIMUM OF 6' BEYOND THE EDGE OF PAVEMENT.

ALL PROPOSED BORES WILL BE IN A (4"x4"x4") PIT AND WILL USE 2" HDPE CONDUIT AT 36" DEPTH EXCEPT ROAD BORES AT 60" DEPTH AND DRIVEWAY BORES AT 60" DEPTH USING A 5/16" DRILL HEAD.

ALL PROPOSED UNDERGROUND WILL BE 48CT FOC AND WILL BE LASHED TO 0.250" STEEL STRAND CABLE USING 0.125" STANDARD GALVANIZED LASHING WIRE.

ALL PROPOSED AERIAL CATV CROSSING ROAD/WAYS WILL HAVE MINIMUM MID-SPAN HEIGHT OF 18'-0"

ALL PROPOSED AERIAL CATV CROSSING DRIVEWAYS WILL HAVE MINIMUM MID-SPAN HEIGHT OF 18'-0"

ALL PROPOSED VAULTS WILL BE MINIMUM 15 TIER RATE.

LOCATES WILL BE REQUIRED IN ALL PROPOSED UNDERGROUND AREAS AT LEAST 48 HRS PRIOR TO CONSTRUCTION.

NOTIFICATIONS TO ALL UTILITIES INVOLVED WILL BE MADE PRIOR TO CONSTRUCTION.

ALL DISTRIBUTED AREA WITHIN THE RIGHT OF WAY WILL BE RESTORED TO ORIGINAL OR BETTER CONDITION BY GRADING AND RE-SODDING. SOD ALL AREAS DISTURBED BY CONSTRUCTION WITH BERMUDA SOD. *ALL CRACKED SIDEWALK IS TO BE REPLACED FROM JOINT TO JOINT WITHIN 7 DAYS OF WORK COMPLETION.*

WORK OPERATIONS ARE TO BE MINDFUL NOT TO DAMAGE THE PAVER SIDEWALK WHEN POSITIONING EQUIPMENT, ANY DAMAGE INCLUDING TRACK MARKS WILL BE REPAIRED OR REPLACED BY THE CONTRACTOR.

CONSTRUCTION NOTES:

IN ORDER TO REDUCE THE DISRUPTION AND COST OF UTILITY DAMAGES OCCURRING IN THE RIGHT-OF-WAY AND EASEMENTS, THE PERMITTEE SHALL PREVENT DAMAGES TO EXISTING UTILITIES CAUSED BY THE WORK THROUGH FIELD VERIFICATION OF THE LOCATION OF THE EXISTING UTILITIES IN CASE OF OPEN EXCAVATION, VERIFICATION MAY BE PERFORMED DURING THE PERMITTEES WORK. IN THE CASE OF DIRECTIONAL DRILLING, VERIFICATION SHALL TAKE PLACE PRIOR TO MOBILIZATION OF THE DRILLING EQUIPMENT.


THE PERMITTEE SHALL VERIFY THE LOCATION OF THE EXISTING UTILITIES AS NEEDED TO AVOID CONTACT WITH DETECTION EQUIPMENT OR OTHER ACCEPTABLE MEANS, SUCH METHODS MAY INCLUDE BUT SHALL NOT BE LIMITED TO "SOFT DIG" EQUIPMENT AND GROUND PENETRATION RADAR (GPR). THE EXCAVATOR SHALL BE HELD LIABLE FOR DAMAGES CAUSED TO CITY'S/COUNTIES/STATE INFRASTRUCTURE AND THE EXISTING FACILITIES OF THE OTHER UTILITY COMPANIES

NO REAMER USED

DIG ALERT CALL 1-800-4-A-FLORIDA FOR MORE INFORMATION OR VISIT www.floridadigalert.com	FLLCT00M00	
	126 COUNTY RD 18 HIGH SPRINGS, FL 32643 COLUMBIA COUNTY	
123 MAIN STREET ANYTOWN, FL 12345 (955) 555-5555 JON.DOE@MASTEC.COM	LATITUDE:	29.9380
	LONGITUDE:	-82.6078
	TOWNSHIP:	T06S
	RANGE:	R17E
	SECTION:	S26, S27
QTR SECTION:		T80
OUTSIDE PLANT CONSTRUCTION TITLE: FIBER OPTIC CABLE ROUTE PROJECT NAME: FLLCT00M00		
COVER SHEET	DATE:	05/18/2026
	ENG:	MASTEC
SHEET	DRAWN BY:	CG
	REVISIONS	
COVER	REV	DATE DESCRIPTION BY
	FULL SIZE 22X36 N.T.S. HALF SIZE 11X17 N.T.S.	
SHEET		01 OF 35
JB# NA		

VICINITY MAP

SCALE - NTS

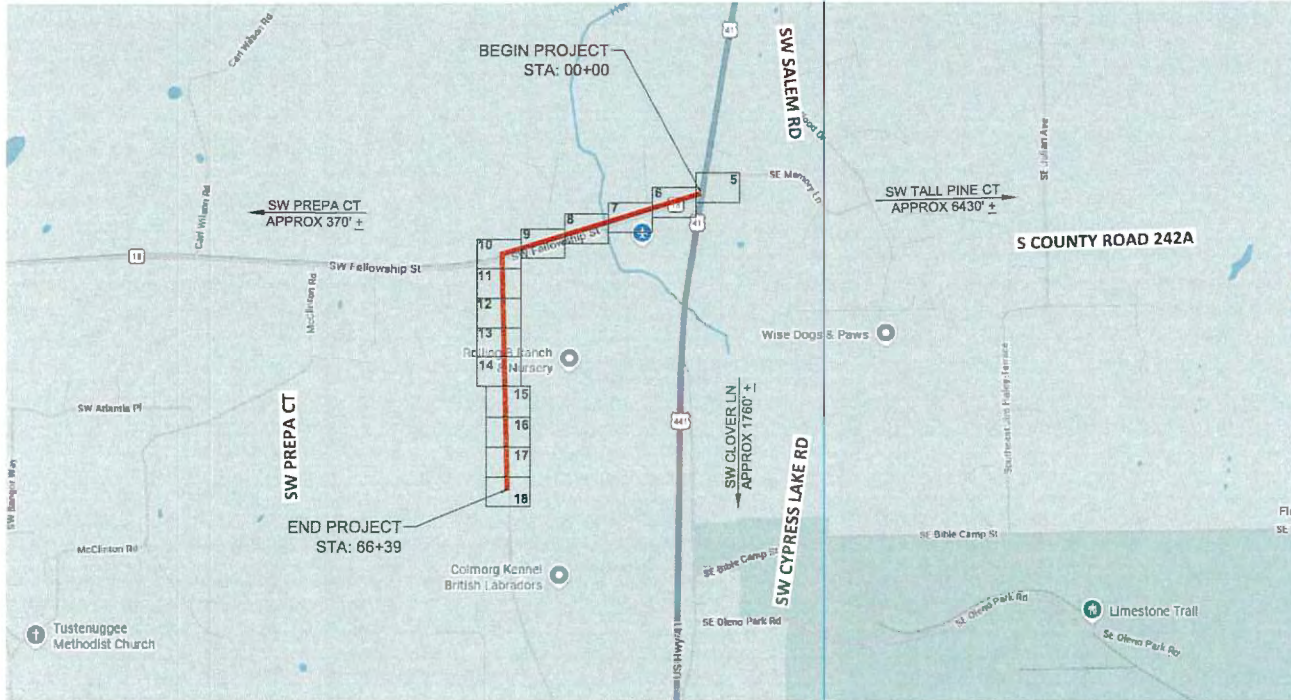

DIG ALERT
CALL TOLL FREE 1-800-485-5141
FOR ANY EXISTING UTILITIES
OR FOR A SERVICE ALERT 811

FLCCT00M00
126 COUNTY RD 18
HIGH SPRINGS, FL 32643
COLUMBIA COUNTY
LATITUDE: 29.9380
LONGITUDE: -82.6078
TOWNSHIP: T06S
RANGE: R17E
SECTION: S28, S27
QTR SECTION: TBD
P.S. MAP

123 MAIN STREET
ANYTOWN, FL 12345
(555) 555-5555
JON.DOE@MASTEC.COM

OUTSIDE PLANT CONSTRUCTION

TITLE - FIBER OPTIC CABLE ROUTE
PROJECT NAME - FLCCT00M00

CONTACTS

PERMITTING

JON DOE
123 MAIN STREET
ANYTOWN, FL 12345
MASTEC
(555) 555-5555
JON.DOE@MASTEC.COM

MASTEC COMMUNICATIONS GROUP

JANE DOE
999 ANY STREET
FAKETOWN, FL 12345
MASTEC
(555) 555-5555
JANE.DOE@MASTEC.COM

PG#

SHEET INDEX

DESCRIPTION OF WORK

TOTAL

01	COVER SHEET
02	VICINITY MAP, CONTACTS, & INDEX
03	GENERAL NOTES
04	LEGEND
05-18	SITE PLAN(S)
19-24	PROFILE DETAIL
25-26	TRAFFIC DETAILS

INSTALL A NEW AERIAL STRAND AND APPROXIMATELY
28372' FEET OF 1/4" FIBER OPTIC CABLE

6010'

VICINITY MAP

SHEET NAME

SHEET

VICINITY MAP

DATE: 05/18/2025
ENG: MASTEC
DRAWN BY: CG

REVISIONS

REV	DATE	DESCRIPTION	BY

CONTENT AS SHOWN IS THE PROPERTY OF MASTEC. IT IS TO BE USED FOR THE PROJECT ONLY AND NOT BE REPRODUCED OR USED FOR ANY PURPOSE WITHOUT SPECIFIC WRITTEN PERMISSION.

SCALE

FULL SIZE 22X36 N.T.S.

HALF SIZE 11X17 N.T.S.

SHEET 02 OF 35

JB# NA

GENERAL NOTES

THE LOCATIONS OF UTILITIES SHOWN ON THESE DRAWINGS ARE ONLY APPROXIMATE. MASTEC HEREBY DISCLAIMS ANY RESPONSIBILITY TO THIRD PARTIES FOR THE ACCURACY OF THIS INFORMATION. PERSONS WORKING IN THE AREA COVERED BY THIS DRAWING MUST CONTACT THE STATEWIDE CALL-BEFORE-YOU-DIG SYSTEM TO ASCERTAIN THE LOCATION OF UNDERGROUND UTILITIES PRIOR TO PERFORMING ANY EXCAVATION.

1. ALL MATERIALS, WORKMANSHIP, AND CONSTRUCTION OF UTILITY IMPROVEMENTS SHALL MEET OR EXCEED SITE WORK STANDARDS AND THE STANDARDS AND SPECIFICATIONS SET FORTH IN THE LOCAL JURISDICTION REGULATIONS AND APPLICABLE STATE AND FEDERAL REGULATIONS. WHERE THERE IS CONFLICT BETWEEN THESE PLANS AND THE SPECIFICATIONS, OR ANY APPLICABLE STANDARDS, THE HIGHER QUALITY STANDARD SHALL APPLY. ALL WORK WITHIN PUBLIC R.O.W. OR EASEMENTS MAY REQUIRE INSPECTED AND APPROVED BY THE LOCAL JURISDICTION INSPECTOR. INSPECTION SERVICES AND CONSTRUCTION CERTIFICATION TO BE PROVIDED BY DESIGNEE OF PROJECT SPONSOR/OWNER.
2. THE CONTRACTOR IS SPECIFICALLY CAUTIONED THAT THE LOCATION AND/OR ELEVATION OF EXISTING UTILITIES, AS SHOWN ON THESE PLANS, IS BASED ON RECORDS OF THE VARIOUS UTILITY COMPANIES, AND WHERE POSSIBLE, MEASUREMENTS TAKEN IN THE FIELD. THE INFORMATION IS NOT TO BE RELIED UPON AS BEING EXACT OR A COMPLETE RECORD OF ALL UTILITIES IN THE WORK AREA. THE CONTRACTOR MUST CALL THE LOCAL UTILITY LOCATION CENTER AT LEAST 48 HOURS BEFORE ANY EXCAVATION TO REQUEST EXACT FIELD LOCATIONS OF EXISTING UTILITIES. THE CONTRACTOR SHALL VERIFY PERTINENT LOCATIONS AND ELEVATIONS, ESPECIALLY AT THE CONNECTION POINTS AND AT POTENTIAL UTILITY CONFLICTS. IT SHALL BE THE RESPONSIBILITY OF THE CONTRACTOR TO RELOCATE ALL EXISTING UTILITIES THAT CONFLICT WITH THE PROPOSED IMPROVEMENTS SHOWN ON THESE PLANS.
3. THE CONTRACTOR SHALL BE RESPONSIBLE FOR OBTAINING ALL NECESSARY PERMITS FROM ALL APPLICABLE AGENCIES. THE CONTRACTOR SHALL NOTIFY THE LOCAL JURISDICTION INSPECTOR AT LEAST 48 HOURS PRIOR TO THE START OF ANY EARTH DISRUPTING ACTIVITY OR CONSTRUCTION ON ANY AND ALL PUBLIC IMPROVEMENTS IF REQUIRED.
4. THE CONTRACTOR SHALL COORDINATE AND COOPERATE WITH THE LOCAL JURISDICTION AND ALL UTILITY COMPANIES WITH REGARD TO RELOCATIONS OR ADJUSTMENTS OF EXISTING UTILITIES DURING CONSTRUCTION, TO ASSURE THAT THE WORK IS ACCOMPLISHED IN A TIMELY FASHION, AND WITH A MINIMUM DISRUPTION OF SERVICES. THE CONTRACTOR SHALL BE RESPONSIBLE FOR CONTACTING ALL PARTIES AFFECTED BY ANY DISRUPTION OF ANY UTILITY SERVICE.
5. THE CONTRACTOR SHALL HAVE ONE (1) SIGNED COPY OF THE APPROVE PLANS, ONE (1) COPY OF THE APPROPRIATE STANDARDS AND SPECIFICATIONS, AND ONE (1) COPY OF ANY PERMITS AND EXTENSION AGREEMENTS NEEDED FOR THE JOB ON-SITE AT ALL TIMES.
6. THE CONTRACTOR SHALL BE RESPONSIBLE FOR ALL ASPECTS OF SAFETY INCLUDING, BUT NOT LIMITED TO: EXCAVATION, TRENCHING, SHORING, TRAFFIC CONTROL, AND SECURITY.
7. IF, DURING THE CONSTRUCTION PROCESS, CONDITIONS ARE ENCOUNTERED BY THE CONTRACTOR, HIS SUBCONTRACTORS, OR OTHER AFFECTED PARTIES WHICH COULD INDICATE A SITUATION THAT IS NOT IDENTIFIED IN THE PLANS OR SPECIFICATIONS, THE CONTRACTOR SHALL CONTACT THE ENGINEER IMMEDIATELY.

8. ALL REFERENCES TO ANY PUBLISHED STANDARDS SHALL REFER TO THE LATEST REVISION OF SAID STANDARD, UNLESS SPECIFICALLY STATED OTHERWISE.
9. FOR WORK AFFECTING PUBLIC ROADWAYS OR IF REQUIRED BY THE LOCAL JURISDICTION, THE CONTRACTOR SHALL SUBMIT A TRAFFIC CONTROL AND PHASING PLAN IN ACCORDANCE WITH M.U.T.C.D. FOR APPROVAL. PRIOR TO ANY CONSTRUCTION ACTIVITIES WITHIN OR AFFECTING THE RIGHT-OF-WAY, THE CONTRACTOR SHALL BE RESPONSIBLE FOR PROVIDING ANY AND ALL TRAFFIC CONTROL DEVICES AS MAY BE REQUIRED BY SAID PLANS. PRIOR TO INSTALLATION A PRECONSTRUCTION CONFERENCE SHALL BE HELD WITH LOCAL JURISDICTION.
10. THE CONTRACTOR IS RESPONSIBLE FOR PROVIDING ALL LABOR AND MATERIALS NECESSARY FOR THE COMPLETION OF THE INTENDED IMPROVEMENTS SHOWN ON THESE DRAWINGS OR DESIGNATED TO BE PROVIDED, INSTALLED, CONSTRUCTED, REMOVED, OR RELOCATED UNLESS SPECIFICALLY NOTED OTHERWISE.
11. PER AGENCY STANDARDS, THE CONTRACTOR SHALL BE RESPONSIBLE FOR KEEPING ROADWAYS FREE AND CLEAR OF ALL CONSTRUCTION DEBRIS AND DIRT TRACKED FROM THE SITE.
12. THE CONTRACTOR SHALL BE RESPONSIBLE FOR RECORDING RECORD INFORMATION ON A SET OF RECORD DRAWINGS KEPT AT THE CONSTRUCTION SITE AND AVAILABLE TO THE LOCAL JURISDICTION INSPECTOR AT ALL TIMES.
13. DIMENSIONS FOR LAYOUT AND CONSTRUCTION ARE NOT TO BE SCALED FROM ANY DRAWING. FOR ADDITIONAL INFORMATION CONTACT THE ENGINEER FOR CLARIFICATION AND NOTE ON THE RECORD DRAWINGS.
14. ALL EROSION AND SEDIMENT CONTROL (E.S.C.) MEASURES SHALL BE INSTALLED AT THE LIMITS OF CONSTRUCTION PRIOR TO GROUND DISTURBING ACTIVITIES. ALL E.S.C. MEASURES SHALL BE MAINTAINED IN GOOD REPAIR BY THE CONTRACTOR UNTIL SUCH TIME AS THE ENTIRE DISTURBED AREAS ARE STABILIZED WITH HARD SURFACE OR LANDSCAPING.
15. ALL WORK WITHIN THE PUBLIC RIGHT-OF-WAY IS SUBJECT TO THE JURISDICTION OF THE LOCAL JURISDICTION ENGINEERING DEPARTMENT STANDARD DETAILS AND SPECIFICATIONS.
16. ALL CONSTRUCTION OPERATIONS, INCLUDING THE WARMING UP, REPAIR, ARRIVAL, DEPARTURE OR RUNNING OF TRUCKS, EARTH MOVING EQUIPMENT, CONSTRUCTION EQUIPMENT AND ANY OTHER ASSOCIATED EQUIPMENT SHALL GENERALLY BE LIMITED TO THE TIME PERIOD APPROVED BY THE LOCAL JURISDICTION.
17. CALL THE "CALL BEFORE YOU DIG" NUMBER 48 HOURS IN ADVANCE OF DIGGING AT 8.1.1.

DIG ALERT CALL TOLL FREE 1-800-368-5848 FOR MORE INFORMATION ON THE CALL-BEFORE-YOU-DIG SERVICE ALERT #1	FLLC00M00		
	126 COUNTY RD 18		
	HIGH SPRINGS, FL 32643		
	COLUMBIA COUNTY		
	LATITUDE:	29.9380	
	LONGITUDE:	-82.6078	
	TOWNSHIP:	T08S	
	RANGE:	R17E	
	SECTION:	S28, S27	
	QTR SECTION:	TBD	
123 MAIN STREET ANYTOWN, FL 12345 (555) 555-5555 JON.DOE@MASTEC.COM	OUTSIDE PLANT CONSTRUCTION		
	TITLE: FIBER OPTIC CABLE ROUTE		
	PROJECT NAME: FLC00M00		
GENERAL NOTES	DATE: 05/18/2026		
	ENG: MASTEC		
	DRAWN BY: CG		
	REVISIONS		
	REV	DATE	DESCRIPTION
NOTES: 1. ALL DIMENSIONS ARE TO FACE UNLESS OTHERWISE SPECIFIED. 2. ALL DIMENSIONS ARE TO FACE UNLESS OTHERWISE SPECIFIED. 3. ALL DIMENSIONS ARE TO FACE UNLESS OTHERWISE SPECIFIED. 4. ALL DIMENSIONS ARE TO FACE UNLESS OTHERWISE SPECIFIED. 5. ALL DIMENSIONS ARE TO FACE UNLESS OTHERWISE SPECIFIED. 6. ALL DIMENSIONS ARE TO FACE UNLESS OTHERWISE SPECIFIED. 7. ALL DIMENSIONS ARE TO FACE UNLESS OTHERWISE SPECIFIED. 8. ALL DIMENSIONS ARE TO FACE UNLESS OTHERWISE SPECIFIED. 9. ALL DIMENSIONS ARE TO FACE UNLESS OTHERWISE SPECIFIED. 10. ALL DIMENSIONS ARE TO FACE UNLESS OTHERWISE SPECIFIED.			
SHEET	SCALE		
GENERAL NOTES	FULL SIZE 22X36 N.T.S.		
	HALF SIZE 11X17 N.T.S.		
	SHEET 03 OF 35		
	JOB# NA		



SEE SHEET 06

AERIAL NOTES

18" MINIMUM CLEARANCE HEIGHT
OVER ALL ROADWAYS AND
DRIVEWAYS AT LOWEST POINT OF
SAG.

NESC REQUIREMENTS

- POWER TO COMM: 40" MINIMUM
SEPARATION OF POWER AND
COMMS
- COMM TO COMM: 12" MINIMUM
SEPARATION OF COMM LINES
AT POINT OF ATTACHMENT,
AND 6" MINIMUM SEPARATION
AT MID-SPAN.

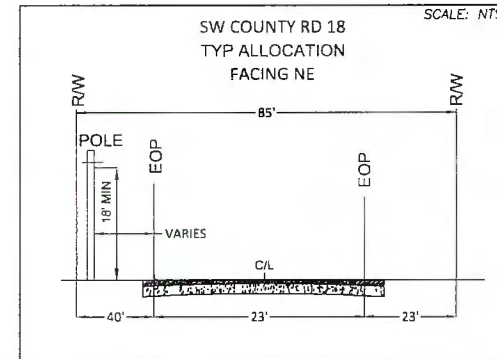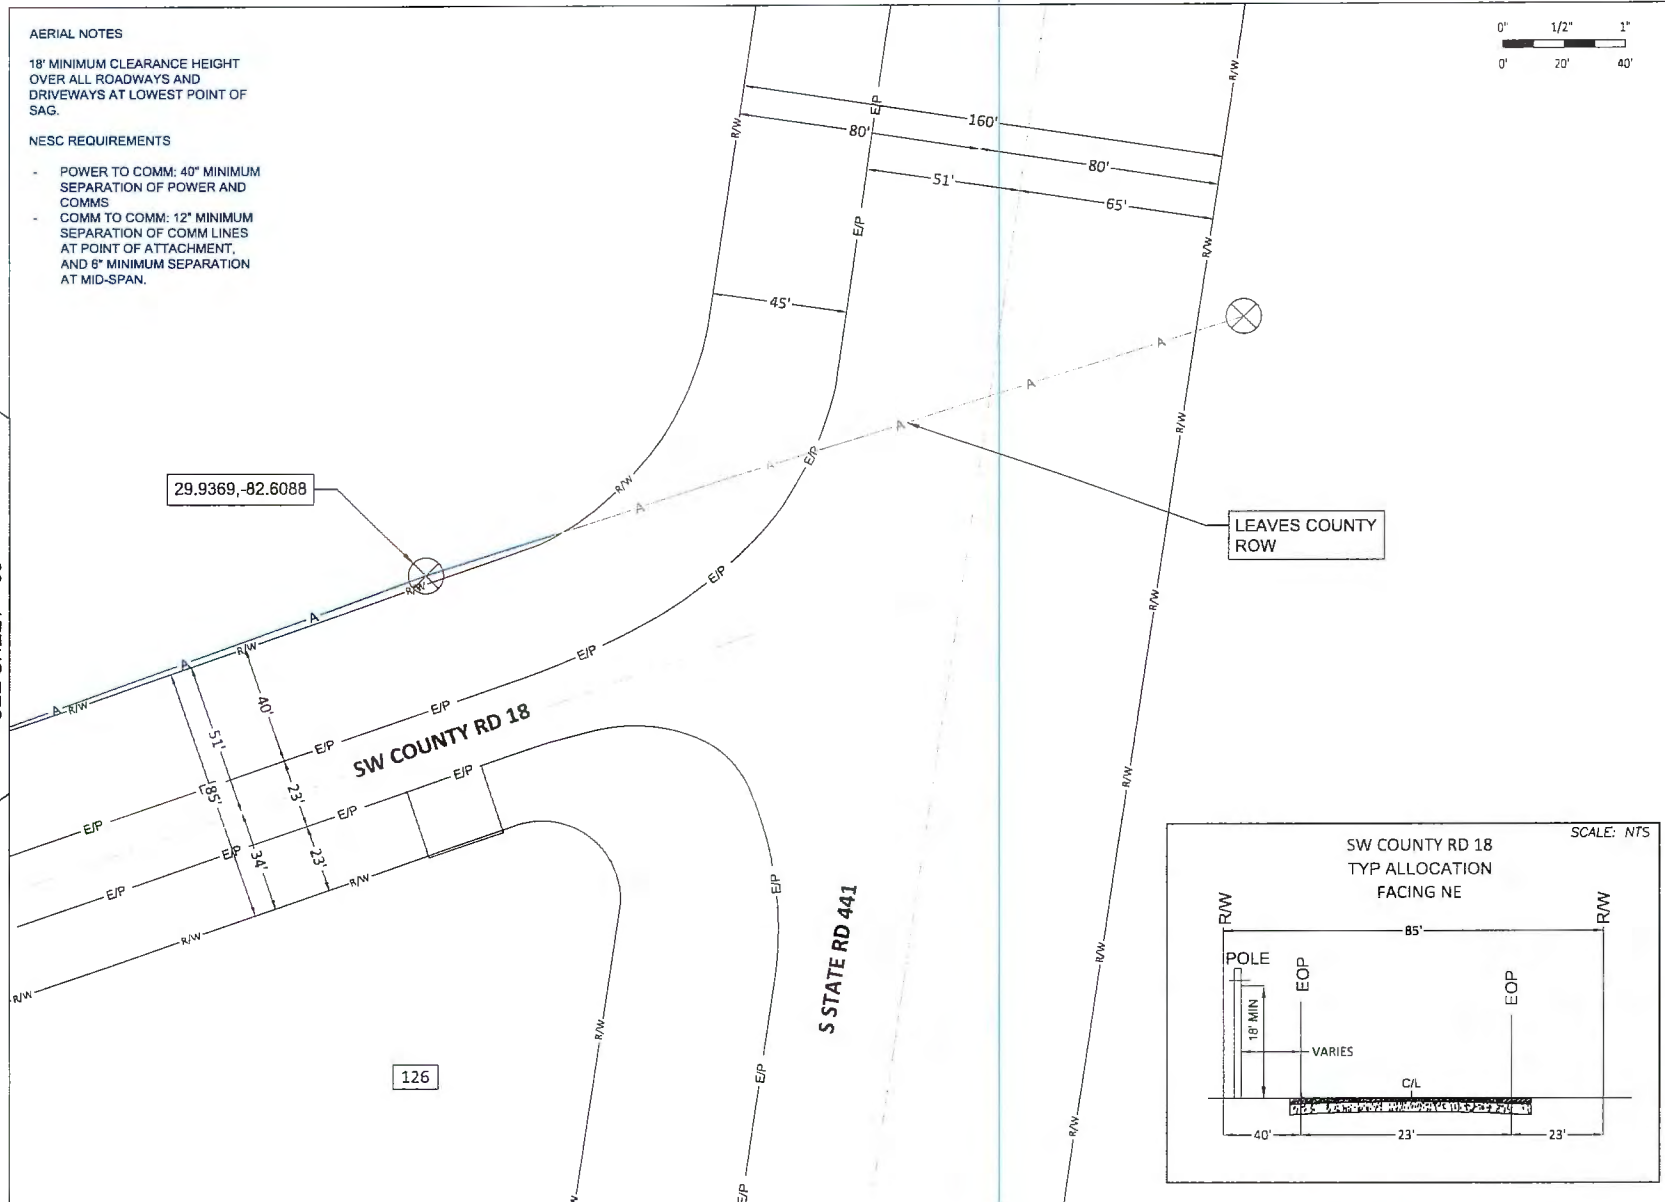

DIG ALERT
CALL 800.488.48
FOR MORE INFO
VISIT WWW.DIG-ALERT.COM
SERVICE ALERT 811

FLCCT00M00

126 COUNTY RD 18
HIGH SPRINGS, FL 32643
COLUMBIA COUNTY

LATITUDE: 29.9380
LONGITUDE: -82.6078
TOWNSHIP: T065
RANGE: R17E
SECTION: S28, S27
QTR SECTION: TBD

123 MAIN STREET
ANYTOWN, FL 12345
(555) 555-5555
JON.DOE@MASTEC.COM

OUTSIDE PLANT CONSTRUCTION

TITLE: FIBER OPTIC CABLE ROUTE
PROJECT NAME: FLCCT00M00

SHEET NAME

SITE PLAN

DATE: 05/18/2026
ENG: MASTEC
DRAWN BY: CG

REVISIONS		
REV	DATE	DESCRIPTION

EXCEPT AS MAY BE OTHERWISE INDICATED BY OTHER NOTES, THESE CONSTRUCTION SPECIFICATIONS SHALL BE THE BASIS FOR THE DESIGN AND CONSTRUCTION OF THE PROJECT. THE DESIGNER SHALL BE RESPONSIBLE FOR THE DESIGN AND CONSTRUCTION OF THE PROJECT. THE CONTRACTOR SHALL BE RESPONSIBLE FOR THE CONSTRUCTION OF THE PROJECT. THE CONTRACTOR SHALL BE RESPONSIBLE FOR THE CONSTRUCTION OF THE PROJECT.

SHEET

SITE PLAN

SCALE

FULL SIZE 22X36 N.T.S.
HALF SIZE 11X17 N.T.S.

SHEET 05 OF 35
JOB#: NA

SEE SHEET 07

AERIAL NOTES

18' MINIMUM CLEARANCE HEIGHT
OVER ALL ROADWAYS AND
DRIVEWAYS AT LOWEST POINT OF
SAG.

NESC REQUIREMENTS


- POWER TO COMM: 40" MINIMUM
SEPARATION OF POWER AND
COMMS
- COMM TO COMM: 12" MINIMUM
SEPARATION OF COMM LINES
AT POINT OF ATTACHMENT,
AND 6" MINIMUM SEPARATION
AT MID-SPAN.

179

29.9367, -82.6095

29.9365, -82.6103

SW COUNTY RD 18

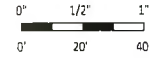

DIG ALERT
CALL 800-4-A-ROOT
OR VISIT www.digalert.com
BEFORE YOU
DIG. SERVICE ALERT 811

FLLC00M00
126 COUNTY RD 18
HIGH SPRINGS, FL 32643
COLUMBIA COUNTY
LATITUDE: 29.9380
LONGITUDE: -82.6078
TOWNSHIP: T06S
RANGE: R17E
SECTION: S28, S27
QTR SECTION: T8D

123 MAIN STREET
ANYTOWN, FL 12345
(555) 555-5555
JON.DOE@MASTEC.COM

OUTSIDE PLANT CONSTRUCTION
TITLE: FIBER OPTIC CABLE ROUTE
PROJECT NAME: FLCCT00M00

SHEET NAME

SITE PLAN

SHEET
SITE PLAN

DATE: 05/18/2026
ENG: MASTEC
DRAWN BY: CG


REVISIONS			
REV	DATE	DESCRIPTION	BY

THIS SHEET AND ANY OTHER SHEETS PROVIDED BY THE CONTRACTOR SHALL BE THE PROPERTY OF MASTEC. NO PART OF THIS SHEET OR ANY OTHER SHEET PROVIDED BY MASTEC SHALL BE REPRODUCED OR TRANSMITTED IN ANY FORM OR BY ANY MEANS, ELECTRONIC OR MECHANICAL, WITHOUT PERMISSION IN WRITING FROM MASTEC.

SCALE
FULL SIZE 22X36 N.T.S.
HALF SIZE 11X17 N.T.S.
SHEET 06 OF 35
JOB#: NA

SW COUNTY RD 18
TYP ALLOCATION
FACING NE

SCALE: NTS

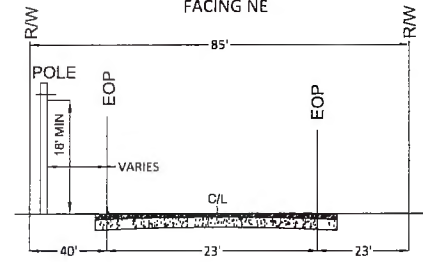

SEE SHEET 08

AERIAL NOTES

18' MINIMUM CLEARANCE HEIGHT
OVER ALL ROADWAYS AND
DRIVEWAYS AT LOWEST POINT OF
SAG.

NESC REQUIREMENTS


- POWER TO COMM: 40' MINIMUM
SEPARATION OF POWER AND
COMMS
- COMM TO COMM: 12' MINIMUM
SEPARATION OF COMM LINES
AT POINT OF ATTACHMENT,
AND 6" MINIMUM SEPARATION
AT MID-SPAN.



29.9362,-82.6114

29.9359,-82.6122

SW COUNTY RD 18

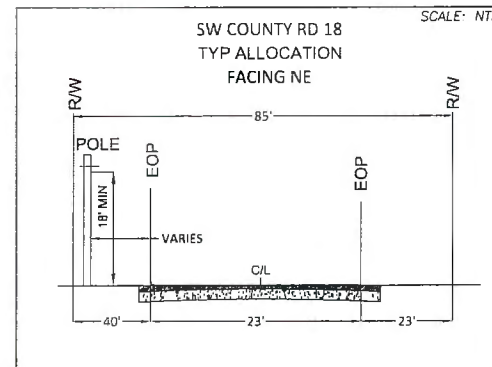

DIG ALERT
CALL 811 BEFORE YOU
DIG. IF YOU DO NOT
CALL 811, YOU MAY
DAMAGE A UTILITY AND
BE SUBJECT TO A FINE.

FLLC00M00

126 COUNTY RD 18
HIGH SPRINGS, FL 32643
COLUMBIA COUNTY

LATITUDE: 29.9380
LONGITUDE: -82.6078
TOWNSHIP: T06S
RANGE: R17E
SECTION: S28, S27
QTR SECTION: TBD

123 MAIN STREET
ANYTOWN, FL 12345
(555) 555-5555
JON.DOE@MASTEC.COM

SEE SHEET 06

OUTSIDE PLANT CONSTRUCTION
TITLE: FIBER OPTIC CABLE ROUTE
PROJECT NAME: FLC00M00

SHEET NAME
SITE PLAN

DATE: 05/18/2026
ENG: MASTEC
DRAWN BY: CG

REVISIONS		
REV	DATE	DESCRIPTION

THIS DRAWING IS THE PROPERTY OF MASTEC. IT IS TO BE USED ONLY FOR THE PROJECT AND SITE SPECIFICALLY IDENTIFIED HEREIN. IT IS NOT TO BE REPRODUCED OR TRANSMITTED IN ANY FORM OR BY ANY MEANS, ELECTRONIC OR MECHANICAL, INCLUDING PHOTOCOPYING, RECORDING, OR BY ANY INFORMATION STORAGE AND RETRIEVAL SYSTEM, WITHOUT THE WRITTEN PERMISSION OF MASTEC.

SHEET		SCALE	
SITE PLAN	FULL SIZE 22X36	N.T.S.	
	HALF SIZE 11X17	N.T.S.	
SHEET 07 OF 35		JB# NA	



SEE SHEET 09

AERIAL NOTES

18' MINIMUM CLEARANCE HEIGHT
OVER ALL ROADWAYS AND
DRIVEWAYS AT LOWEST POINT OF
SAG.

NESC REQUIREMENTS

- POWER TO COMM: 40' MINIMUM
SEPARATION OF POWER AND
COMMS
- COMM TO COMM: 12' MINIMUM
SEPARATION OF COMM LINES
AT POINT OF ATTACHMENT,
AND 6" MINIMUM SEPARATION
AT MID-SPAN.

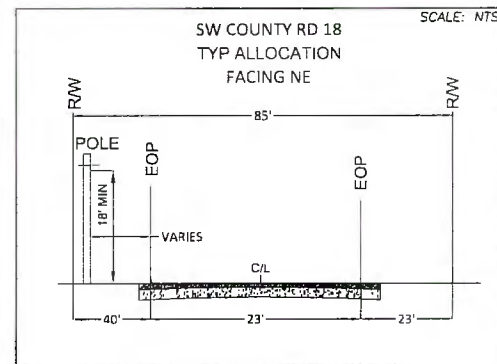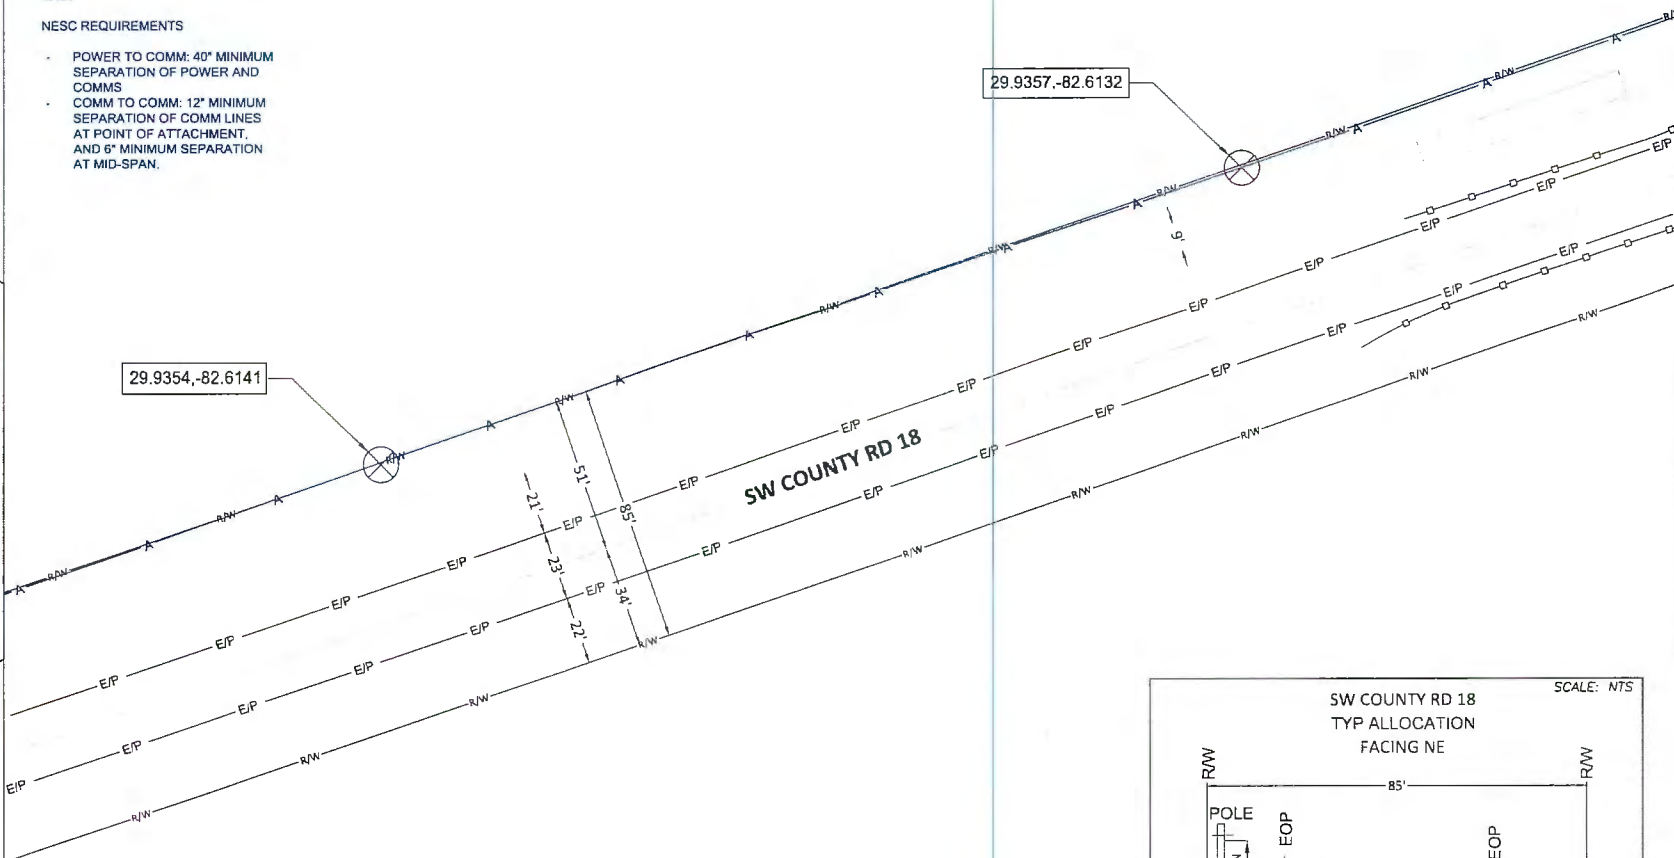

SEE SHEET 07



DIG ALERT
CALL TOLL FREE 888
800-368-7263 FOR
INSTRUCTIONS ON HOW
TO REGISTER YOUR
SERVICE ALERT #11

FLLCCT00M00	
126 COUNTY RD 18	
HIGH SPRINGS, FL 32643	
COLUMBIA COUNTY	
LATITUDE:	29.9380
LONGITUDE:	-82.6078
TOWNSHIP:	T06S
RANGE:	R17E
SECTION:	S28, S27
QTR SECTION:	TBD

123 MAIN STREET
ANYTOWN, FL 12345
(555) 555-5555
JON.DOE@MASTEC.COM

OUTSIDE PLANT CONSTRUCTION
TITLE: FIBER OPTIC CABLE ROUTE
PROJECT NAME: FLCCT00M00

DATE: 05/18/2026
ENG: MASTEC
DRAWN BY: CG

REVISIONS			
REV	DATE	DESCRIPTION	BY

EXCEPT AS MAY BE OTHERWISE PROVIDED BY CONTRACT, THIS DRAWING AND ALL INFORMATION HEREON, SHALL BE THE PROPERTY OF MASTEC. NO PARTS SHALL BE REPRODUCED, COPIED, OR TRANSMITTED IN ANY FORM OR BY ANY MEANS, WITHOUT THE WRITTEN PERMISSION OF MASTEC.

SHEET NAME:
SITE PLAN

SCALE	
FULL SIZE 22X36	N.T.S
HALF SIZE 11X17	N.T.S
SHEET 08 OF 35	
JOB#: NA	

AERIAL NOTES

18" MINIMUM CLEARANCE HEIGHT
OVER ALL ROADWAYS AND
DRIVEWAYS AT LOWEST POINT OF
SAG.

NESC REQUIREMENTS


- POWER TO COMM: 40" MINIMUM
SEPARATION OF POWER AND
COMMS
- COMM TO COMM: 12" MINIMUM
SEPARATION OF COMM LINES
AT POINT OF ATTACHMENT,
AND 6" MINIMUM SEPARATION
AT MID-SPAN.



29.9352, -82.6150

29.9350, -82.6157

SW COUNTY RD 18

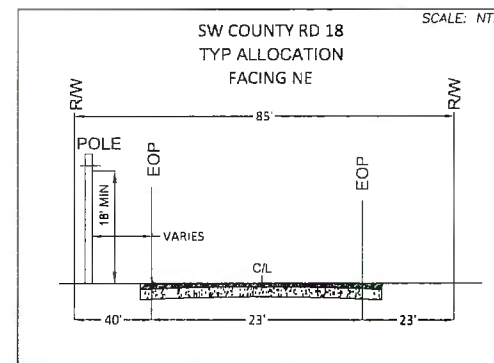

DIG ALERT
CALL TOLL FREE 1-800-4-A-FLORIDA
FOR ANY UNDEGROUND
UTILITY SERVICE ALERT #11

FLLCCT00M00
126 COUNTY RD 18
HIGH SPRINGS, FL 32643
COLUMBIA COUNTY
LATITUDE: 29.9380
LONGITUDE: -82.6078
TOWNSHIP: T06S
RANGE: R17E
SECTION: S28, S27
QTR SECTION: T9D

123 MAIN STREET
ANYTOWN, FL 12345
(555) 555-5555
JOHN.DOE@MASTEC.COM

SEE SHEET 08

OUTSIDE PLANT CONSTRUCTION
TITLE: FIBER OPTIC CABLE ROUTE
PROJECT NAME: FLCCT00M00

SHEET NAME
SITE PLAN

DATE: 05/18/2026
ENG: MASTEC
DRAWN BY: CG

REVISIONS			
REV	DATE	DESCRIPTION	BY

ENGINEER'S SEAL AND SIGNATURE REQUIRED FOR ALL PROJECTS. THE SEAL AND SIGNATURE OF THE ENGINEER SHALL BE PLACED ON THE DRAWING. 

SHEET

SCALE

SITE PLAN

FULL SIZE 22X36 N.T.S.

HALF SIZE 11X17 N.T.S.

SHEET 09 OF 35




JB# NA

AERIAL NOTES

18' MINIMUM CLEARANCE HEIGHT
OVER ALL ROADWAYS AND
DRIVEWAYS AT LOWEST POINT OF
SAG.

NESC REQUIREMENTS

- POWER TO COMM: 40" MINIMUM
SEPARATION OF POWER AND
COMMS
- COMM TO COMM: 12" MINIMUM
SEPARATION OF COMM LINES
AT POINT OF ATTACHMENT,
AND 6" MINIMUM SEPARATION
AT MID-SPAN.

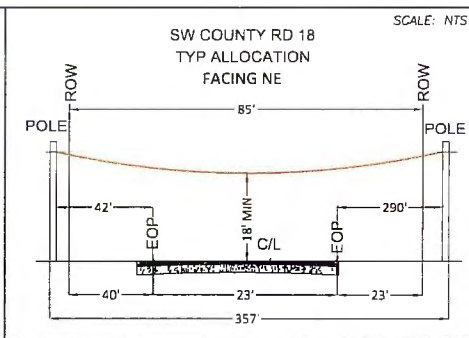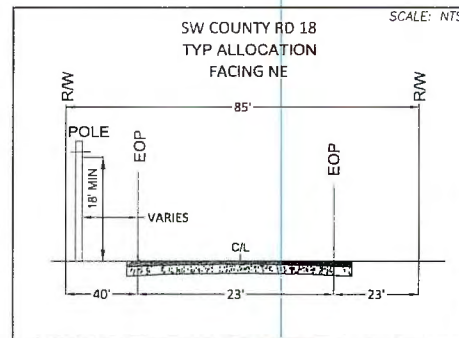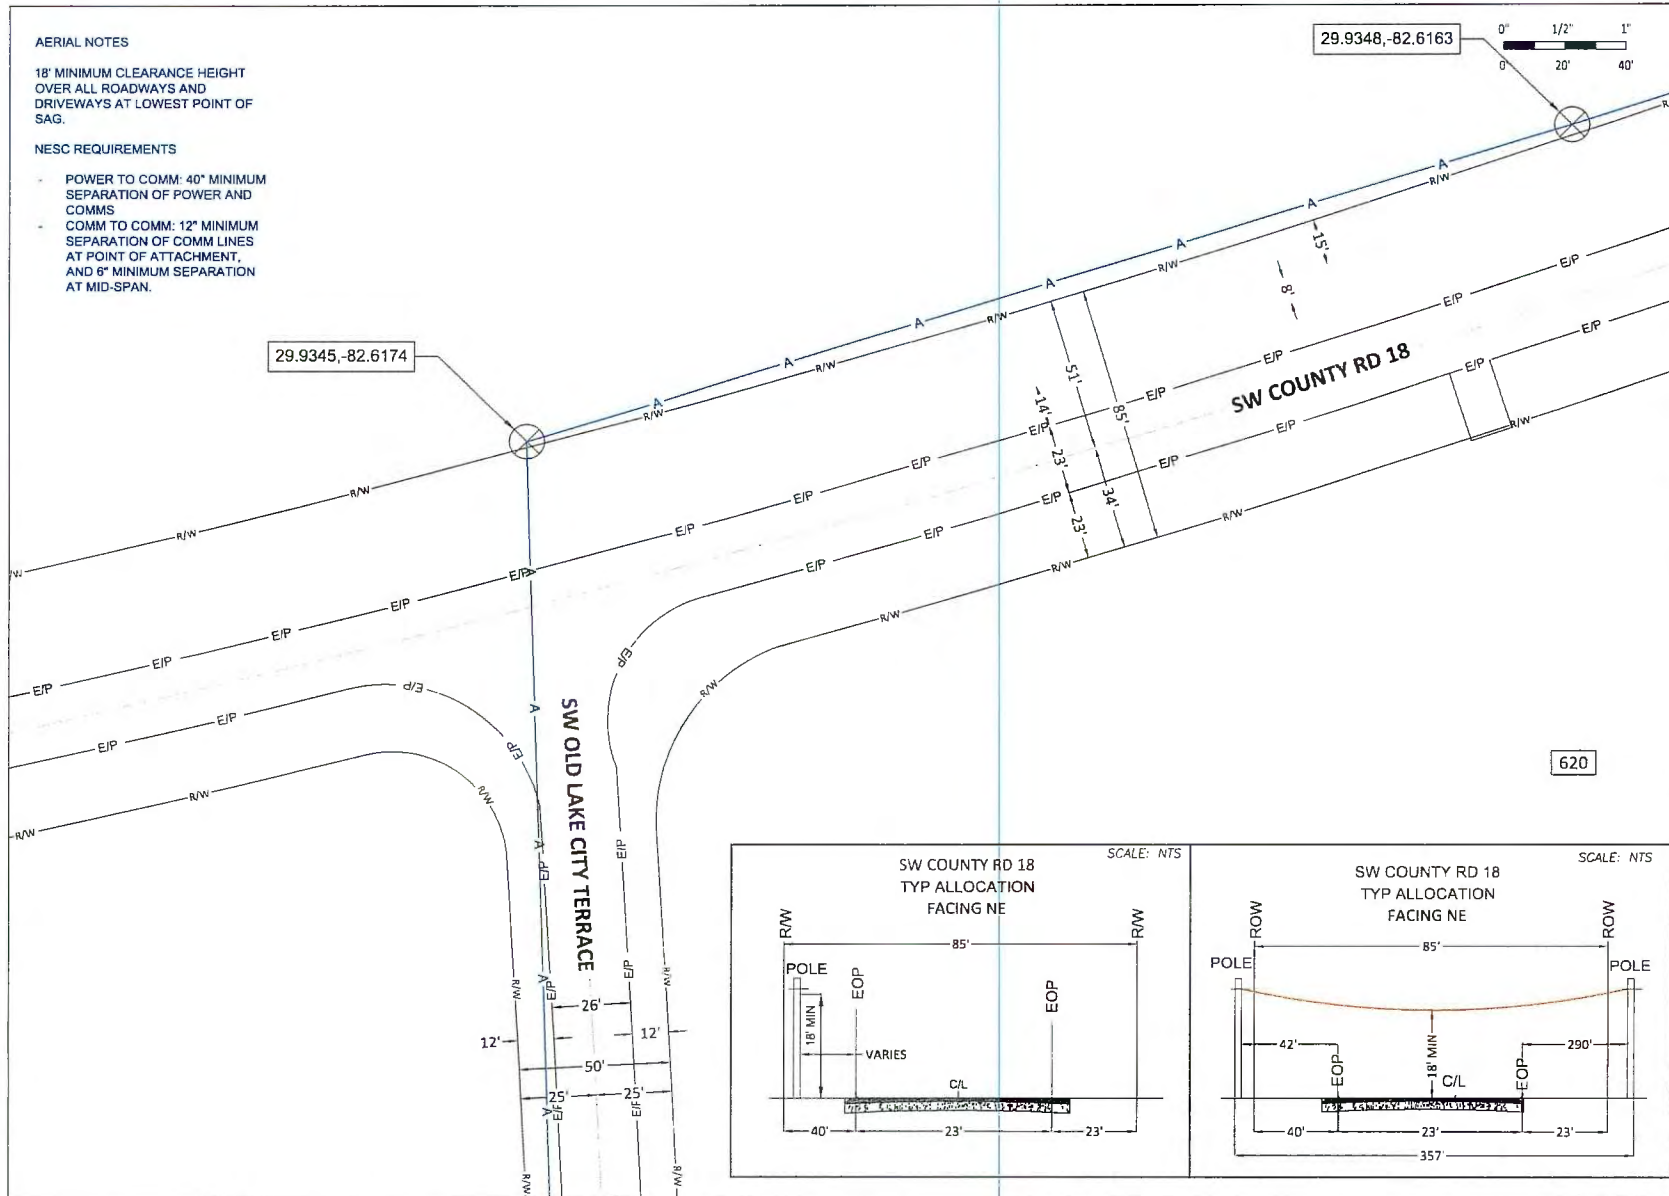

SEE SHEET 11



DIGALERT
CALL TOLL FREE 800
448-4488 FOR MORE
INFORMATION
SERVICE ALERT 811

FLCCT00M00
126 COUNTY RD 18
HIGH SPRINGS, FL 32643
COLUMBIA COUNTY
LATITUDE: 29.9380
LONGITUDE: -82.6078
TOWNSHIP: T06S
RANGE: R17E
SECTION: S28, S27
QTR SECTION: TBD

123 MAIN STREET
ANYTOWN, FL 12345
(555) 555-5555
JON.DOE@MASTEC.COM

OUTSIDE PLANT CONSTRUCTION
TITLE: FIBER OPTIC CABLE ROUTE
PROJECT NAME: FLCCT00M00

SHEET NAME	SITE PLAN	DATE:		05/18/2026	
		ENG:		MASTEC	
		DRAWN BY:		CG	
		REVISIONS			
		REV	DATE	DESCRIPTION	BY
EXCEPT AS MAY BE OTHERWISE INDICATED BY NOTES, ALL DIMENSIONS SHOWN ON THIS DRAWING ARE TO FACE UNLESS OTHERWISE SPECIFIED. THE PROPERTY OF COMPANY, INCLUDING BUT NOT LIMITED TO, ALL RIGHTS IN ANY PATENT, TRADE SECRET, OR OTHER INTELLECTUAL PROPERTY, IS HEREBY TRANSFERRED TO THE USER OF THIS DRAWING.					
SHEET	SCALE				
SITE PLAN	FULL SIZE 22X36		N.T.S.		
	HALF SIZE 11X17		N.T.S.		
	SHEET		10 OF 35		
JB# NA					

AERIAL NOTES


18' MINIMUM CLEARANCE HEIGHT
OVER ALL ROADWAYS AND
DRIVEWAYS AT LOWEST POINT OF
SAG.

NESC REQUIREMENTS


- POWER TO COMM: 40" MINIMUM
SEPARATION OF POWER AND
COMMS
- COMM TO COMM: 12" MINIMUM
SEPARATION OF COMM LINES
AT POINT OF ATTACHMENT,
AND 6" MINIMUM SEPARATION
AT MID-SPAN.

29.9335,-82.6174

SEE SHEET 10

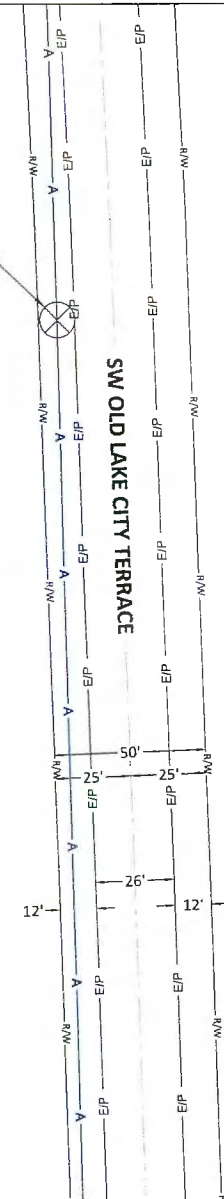

SEE SHEET 12

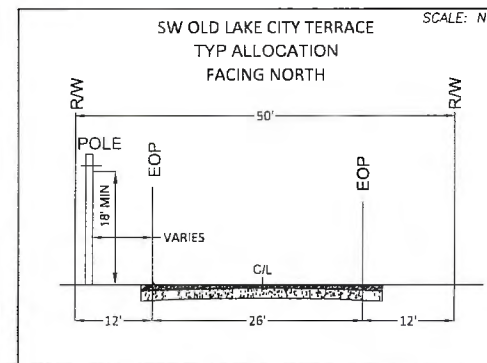

DIG ALERT
CALL TOLL FREE 1-800-4-A-HEAD
OR 1-800-4-A-HEAD
FOR MORE INFORMATION
ON DIGGING SAFELY

FLLC000M00
126 COUNTY RD 18
HIGH SPRINGS, FL 32643
COLUMBIA COUNTY
LATITUDE: 29.9380
LONGITUDE: -82.6078
TOWNSHIP: T06S
RANGE: R17E
SECTION: S28, S27
QTR SECTION: TBD

123 MAIN STREET
ANYTOWN, FL 12345
(555) 555-5555
JON.DOE@MASTEC.COM

OUTSIDE PLANT CONSTRUCTION
TITLE: FIBER OPTIC CABLE ROUTE
PROJECT NAME: FLCCT000M00

SHEET NAME
SITE PLAN

DATE: 05/18/2028
ENG: MASTEC
DRAWN BY: CG

REVISIONS			
REV	DATE	DESCRIPTION	BY

EXCEPT AS MAY BE OTHERWISE PROVIDED BY CONTRACT, THIS DRAWING AND SPECIFICATIONS SHALL BE THE PROPERTY OF MASTEC. NO PART SHALL BE REPRODUCED OR TRANSMITTED IN ANY FORM OR BY ANY MEANS, ELECTRONIC OR MECHANICAL, INCLUDING PHOTOCOPYING, RECORDING, OR BY ANY INFORMATION STORAGE AND RETRIEVAL SYSTEM, WITHOUT PERMISSION IN WRITING.

SHEET

SCALE


SITE PLAN

FULL SIZE 22X36 N.T.S.

HALF SIZE 11X17 N.T.S.

SHEET 11 OF 35

JB#:NA

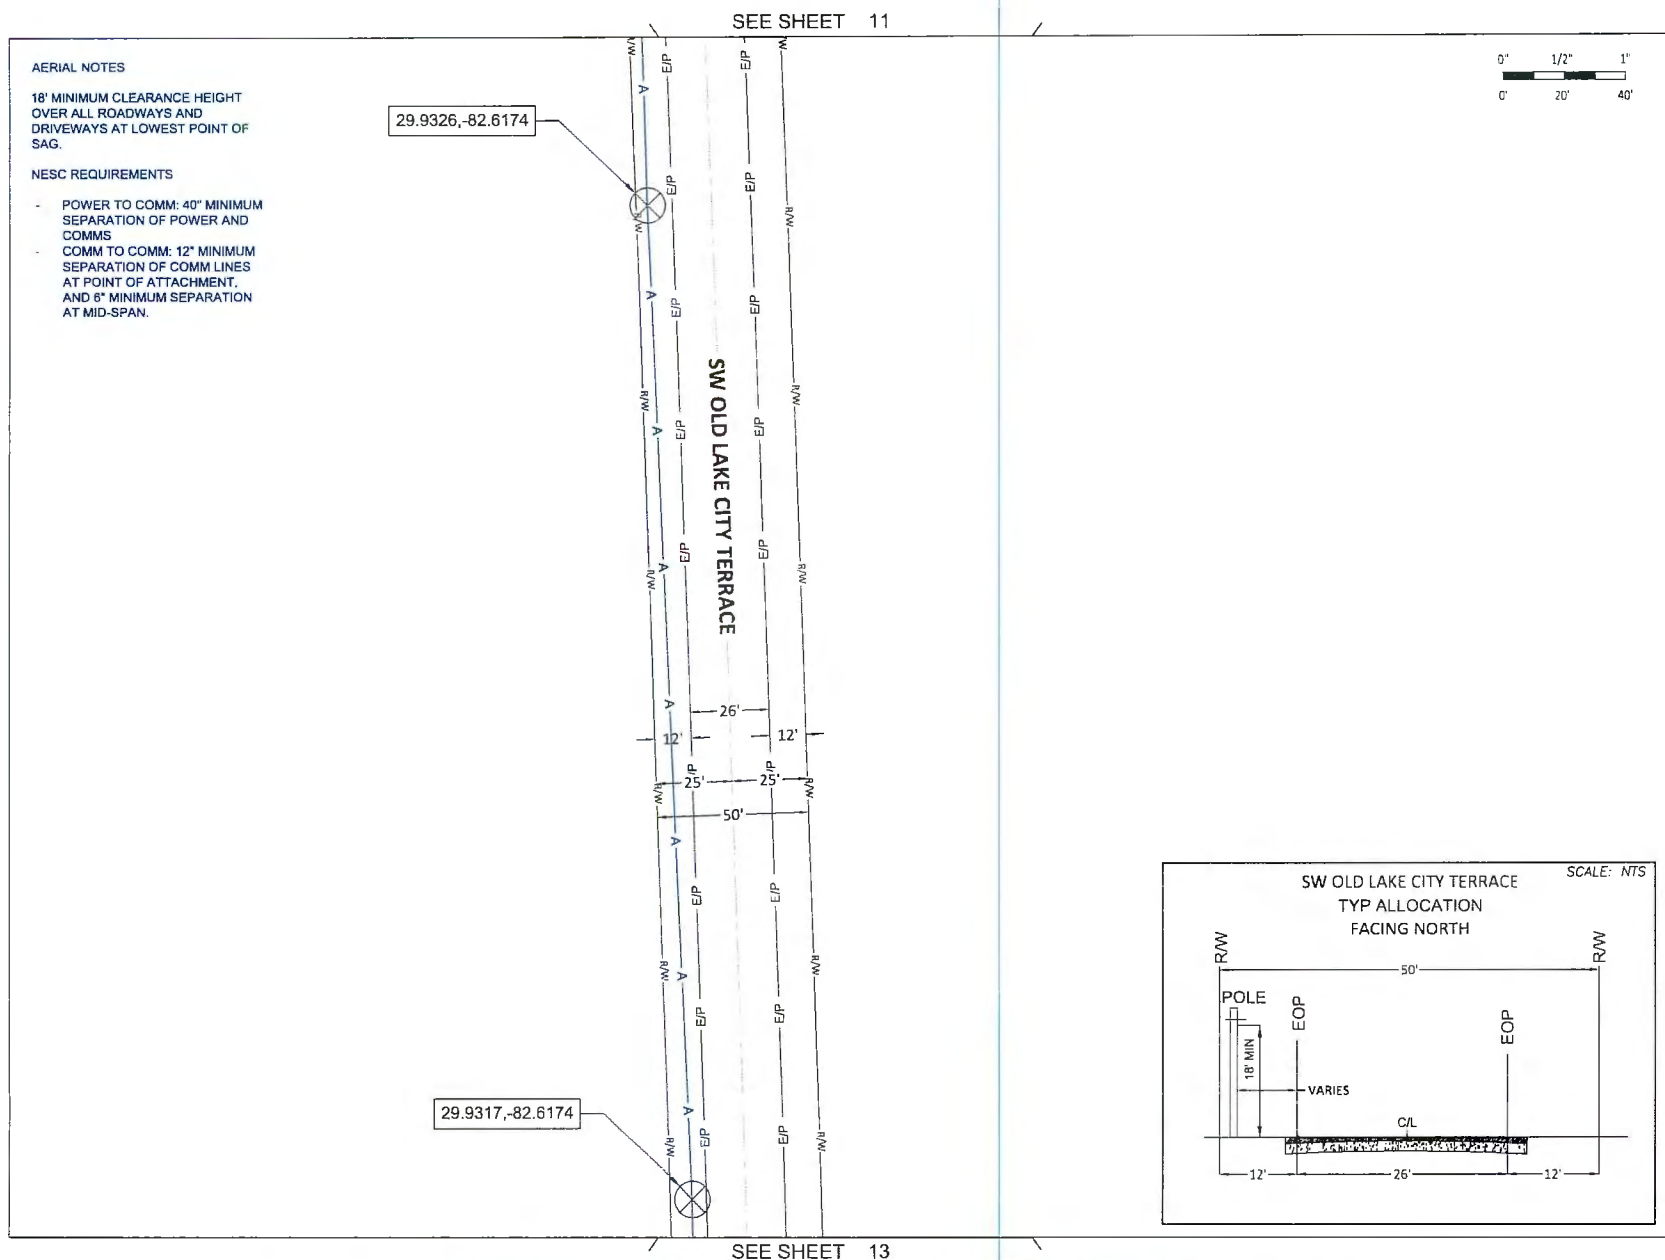

	DIG ALERT CALL BEFORE YOU DIG 1-800-4-A-DIGIT OR VISIT US AT WWW.DIGALERT.COM	FLLCCT00M0D			
		126 COUNTY RD 18			
		HIGH SPRINGS, FL 32643			
		COLUMBIA COUNTY			
		LATITUDE:		29 938'	
		LONGITUDE:		-82 607'	
		TOWNSHIP:		T08S	
		RANGE:		R17E	
		SECTION:		S28, S29	
		QTR SECTION:		TBD	
				C-3 1990	
		123 MAIN STREET ANYTOWN, FL 12345 (555) 555-5555 JON.DOE@MASTEC.COM	OUTSIDE PLANT CONSTRUCTION		
TITLE FIBER OPTIC CABLE ROUTE PROJECT NAME: FLLCCT00M0D					
SHEET NAME: SITE PLAN SHEET	DATE:		05/18/2026		
	ENG.		MASTEC		
	DRAWN BY:		CC		
	REVISIONS				
	REV	DATE	DESCRIPTION	B'Y	
	EXCEPT AS MAY BE OTHERWISE PROVIDED BY CONTRACT, THESE DRAWINGS AND SPECIFICATIONS SHALL REMAIN THE PROPERTY OF COMPANY. NO REUSE, REPRODUCTION, COPIES OR OTHER USE SHALL BE MADE WITHOUT WRITTEN PERMISSION FROM COMPANY. THIS DOCUMENT IS NOT TO BE USED FOR ANY PURPOSE WITHOUT THE EXPLICIT WRITTEN PERMISSION OF COMPANY.				
SHEET	SCALE				
SITE PLAN	FULL SIZE 22X36		N.T.S		
	HALF SIZE 11X17		N.T.S		
	SHEET	12 OF 35		JBR:NA	


AERIAL NOTES

18" MINIMUM CLEARANCE HEIGHT
OVER ALL ROADWAYS AND
DRIVEWAYS AT LOWEST POINT OF
SAG.


NESC REQUIREMENTS

- POWER TO COMM: 40" MINIMUM
SEPARATION OF POWER AND
COMMS
- COMM TO COMM: 12" MINIMUM
SEPARATION OF COMM LINES
AT POINT OF ATTACHMENT,
AND 6" MINIMUM SEPARATION
AT MID-SPAN.

SEE SHEET 12

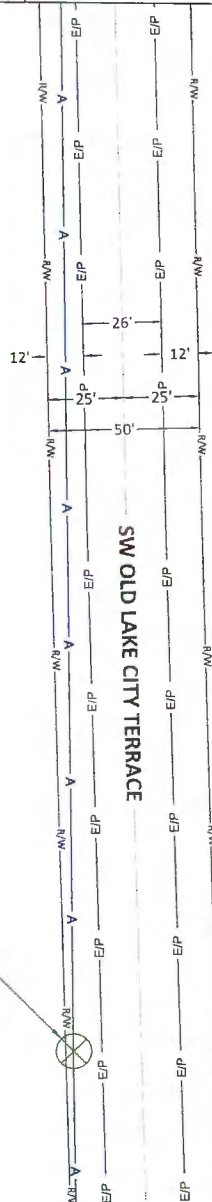

SEE SHEET 14

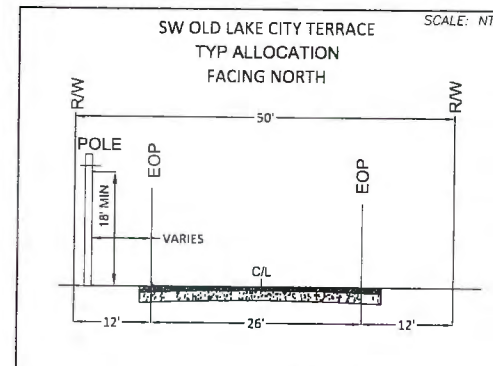

DIG ALERT
CALL 800-4-A-ROOT
OR 1-800-4-A-ROOT
IF YOU ARE A
DIGITALLY
SUSCEPTIBLE
SERVICE ALERT #1

FLCT00M00

126 COUNTY RD 18
HIGH SPRINGS, FL 32643
COLUMBIA COUNTY
LATITUDE: 29.9380
LONGITUDE: -82.6078
TOWNSHIP: T06S
RANGE: R17E
SECTION: S28, S27
QTR SECTION: TBD

123 MAIN STREET
ANYTOWN, FL 12345
(555) 555-5555
JON.DOE@MASTEC.COM

OUTSIDE PLANT CONSTRUCTION
TITLE: FIBER OPTIC CABLE ROUTE
PROJECT NAME: FLCT00M00

SHEET NAME
SITE PLAN

DATE: 05/18/2026
ENG: MASTEC
DRAWN BY: CG

REVISIONS			
REV	DATE	DESCRIPTION	BY

NOTES: ALL DIMENSIONS ARE UNLESS OTHERWISE SPECIFIED BY CONTRACT. THESE DIMENSIONS AND SPECIFICATIONS SHALL REMAIN THE PROPERTY OF MASTEC. NO PART OF THIS DOCUMENT SHALL BE REPRODUCED OR TRANSMITTED IN ANY FORM OR BY ANY MEANS, ELECTRONIC OR MECHANICAL, INCLUDING PHOTOCOPYING, RECORDING, OR BY ANY INFORMATION STORAGE AND RETRIEVAL SYSTEM, WITHOUT PERMISSION IN WRITING FROM MASTEC.

SHEET	SCALE	
	FULL SIZE 22X36	N.T.S.
	HALF SIZE 11X17	N.T.S.
SHEET	13 OF 35	
JB#	NA	


AERIAL NOTES

18" MINIMUM CLEARANCE HEIGHT
OVER ALL ROADWAYS AND
DRIVEWAYS AT LOWEST POINT OF
SAG.



NESC REQUIREMENTS

- POWER TO COMM: 40" MINIMUM
SEPARATION OF POWER AND
COMMS
- COMM TO COMM: 12" MINIMUM
SEPARATION OF COMM LINES
AT POINT OF ATTACHMENT,
AND 6" MINIMUM SEPARATION
AT MID-SPAN.

SEE SHEET 13

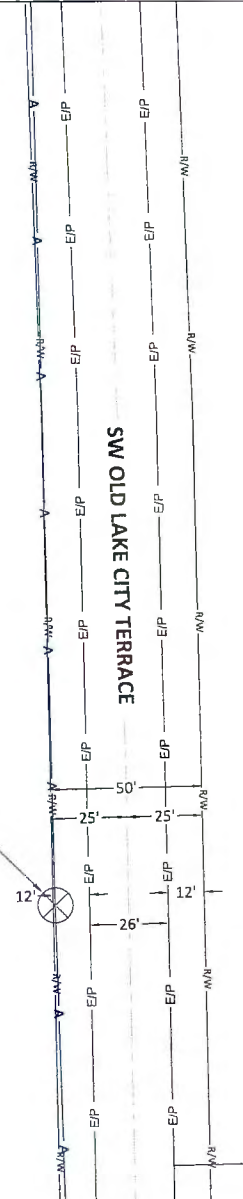

SEE SHEET 15

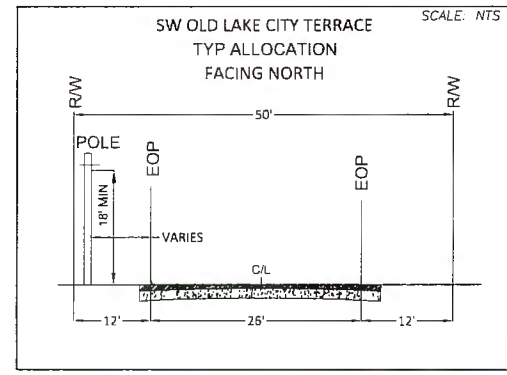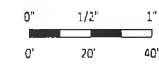

DIG ALERT
CALL TOLL FREE 1-800-4-A-HEAD
FOR MORE INFORMATION
OR TO REGISTER YOUR
SERVICE ALERTS

123 MAIN STREET
ANYTOWN, FL 12345
(555) 555-5555
JON.DOE@MASTEC.COM

OUTSIDE PLANT CONSTRUCTION
TITLE: FIBER OPTIC CABLE ROUTE
PROJECT NAME: FLC100M00

DATE: 05/19/2026
ENG: MASTEC
DRAWN BY: CG

REVISIONS		
REV	DATE	DESCRIPTION

THIS DRAWING IS THE PROPERTY OF MASTEC. IT IS TO BE USED FOR THE PROJECT ONLY. IT IS NOT TO BE REPRODUCED OR COPIED IN ANY MANNER WITHOUT THE WRITTEN PERMISSION OF MASTEC. ANY REUSE OR MODIFICATION OF THIS DRAWING WITHOUT THE WRITTEN PERMISSION OF MASTEC IS STRICTLY PROHIBITED.

SHEET NAME: SITE PLAN

SHEET	
SCALE	
FULL SIZE 22X36	N.T.S.
HALF SIZE 11X17	N.T.S.

SHEET 14 OF 35
JOB# NA

AERIAL NOTES

18" MINIMUM CLEARANCE HEIGHT
OVER ALL ROADWAYS AND
DRIVEWAYS AT LOWEST POINT OF
SAG.

NESC REQUIREMENTS

- POWER TO COMM: 40" MINIMUM
SEPARATION OF POWER AND
COMMS
- COMM TO COMM: 12" MINIMUM
SEPARATION OF COMM LINES
AT POINT OF ATTACHMENT,
AND 6" MINIMUM SEPARATION
AT MID-SPAN.

SEE SHEET 14

29.9293,-82.6173

29.9287,-82.6173


SW OLD LAKE CITY TERRACE



515

SW OLD LAKE CITY TERRACE
TYP ALLOCATION
FACING NORTH

SCALE: NTS

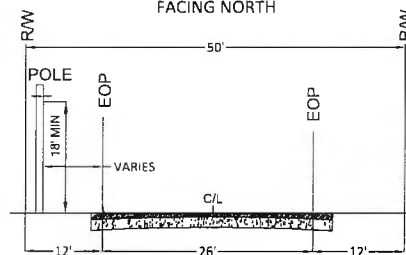

SEE SHEET 16



DIG ALERT
CALL 811 OR 1-800-4-A-FLORIDA
HOURS BEFORE YOU
DIG. SERVICE ALERT 811

FLLC100M00
126 COUNTY RD 18
HIGH SPRINGS, FL 32643
COLUMBIA COUNTY
LATITUDE: 29.9380
LONGITUDE: -82.6078
TOWNSHIP: T06S
RANGE: R17E
SECTION: S28, S27
QTR SECTION: T8D

123 MAIN STREET
ANYTOWN, FL 12345
(555) 555-5555
JON.DOE@MASTEC.COM

OUTSIDE PLANT CONSTRUCTION
TITLE: FIBER OPTIC CABLE ROUTE
PROJECT NAME: FLC100M00

SHEET NAME
SITE PLAN

DATE: 05/18/2026
ENG: MASTEC
DRAWN BY: CG

REVISIONS			
REV	DATE	DESCRIPTION	BY

SHEET

SCALE

SITE PLAN




FULL SIZE 22X36	N.T.S.
HALF SIZE 11X17	N.T.S.
SHEET 15 OF 35	
JB# NA	

AERIAL NOTES

18' MINIMUM CLEARANCE HEIGHT
OVER ALL ROADWAYS AND
DRIVEWAYS AT LOWEST POINT OF
SAG.

NESC REQUIREMENTS

- POWER TO COMM: 40" MINIMUM
SEPARATION OF POWER AND
COMMS
- COMM TO COMM: 12" MINIMUM
SEPARATION OF COMM LINES
AT POINT OF ATTACHMENT,
AND 6" MINIMUM SEPARATION
AT MID-SPAN.

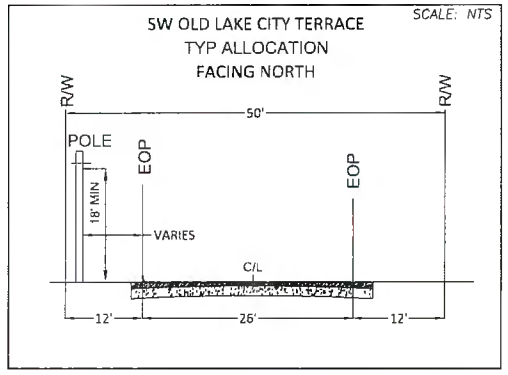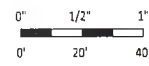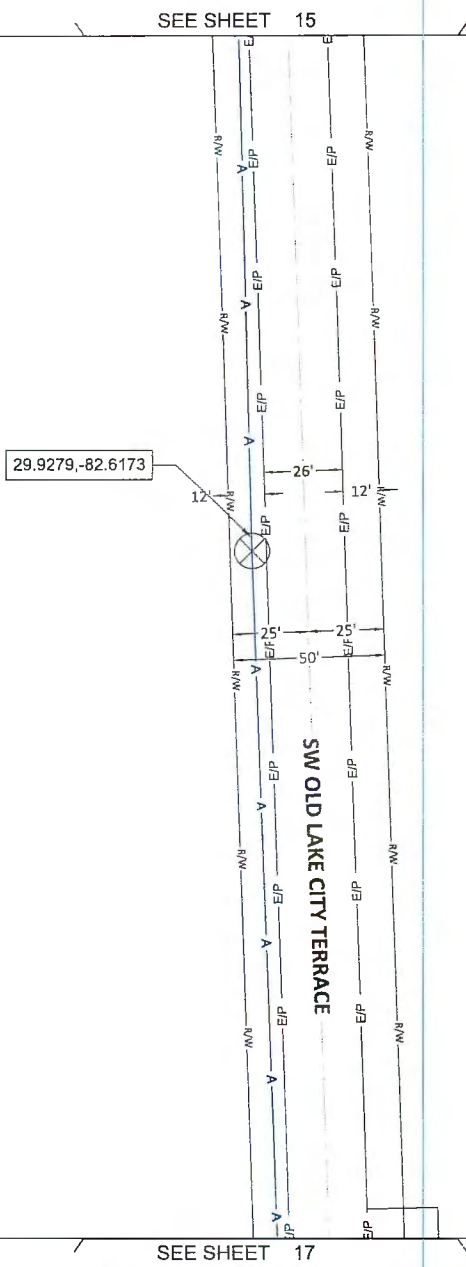

DIG ALERT
CALL TOLL FREE 48
HOURS OR ONE YOU
SERVICE ALERT 811

123 MAIN STREET
ANYTOWN, FL 12345
(555) 555-5555
JON.DOE@MASTEC.COM

OUTSIDE PLANT CONSTRUCTION
TITLE: FIBER OPTIC CABLE ROUTE
PROJECT NAME: FLCT00M00

SHEET NAME: SITE PLAN

DATE:	05/18/2026		
ENG:	MASTEC		
DRAWN BY:	CG		
REVISIONS			
REV	DATE	DESCRIPTION	BY

SHEET

SCALE

SITE PLAN

FULL SIZE 22X36	N.T.S
HALF SIZE 11X17	N.T.S

SHEET

16 OF 35

JB#: NA

AERIAL NOTES

18" MINIMUM CLEARANCE HEIGHT
OVER ALL ROADWAYS AND
DRIVEWAYS AT LOWEST POINT OF
SAG.

NESC REQUIREMENTS

- POWER TO COMM: 40" MINIMUM
SEPARATION OF POWER AND
COMMS
- COMM TO COMM: 12" MINIMUM
SEPARATION OF COMM LINES
AT POINT OF ATTACHMENT,
AND 6" MINIMUM SEPARATION
AT MID-SPAN.


SEE SHEET 16

29.9271,-82.6173


SW OLD LAKE CITY TERRACE



625

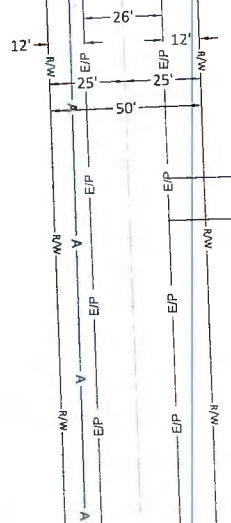

SEE SHEET 18

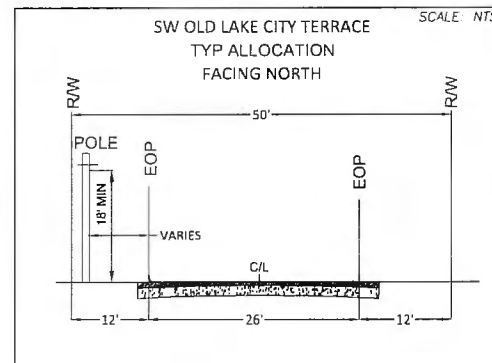

DIG ALERT
CALL TOLL FREE 1-800-455-5555
HOURS BEFORE YOU
DIG: 1-800-455-5555
SERVICE ALERT 811

FLLC00M00
126 COUNTY RD 18
HIGH SPRINGS, FL 32643
COLUMBIA COUNTY
LATITUDE: 29.9380
LONGITUDE: -82.6078
TOWNSHIP: T06S
RANGE: R17E
SECTION: S28, S27
QTR SECTION: T8D

123 MAIN STREET
ANYTOWN, FL 12345
(555) 555-5555
JON.DOE@MASTEC.COM

OUTSIDE PLANT CONSTRUCTION
TITLE: FIBER OPTIC CABLE ROUTE
PROJECT NAME: FLCCT00M00

DATE: 05/18/2026
ENG: MASTEC
DRAWN BY: CG

REVISIONS			
REV	DATE	DESCRIPTION	BY

DESIGNER SHALL BE RESPONSIBLE FOR OBTAINING ALL NECESSARY PERMITS AND RIGHTS-OF-WAY PRIOR TO CONSTRUCTION. THE CONTRACTOR SHALL BE RESPONSIBLE FOR OBTAINING ALL NECESSARY PERMITS AND RIGHTS-OF-WAY PRIOR TO CONSTRUCTION. THE CONTRACTOR SHALL BE RESPONSIBLE FOR OBTAINING ALL NECESSARY PERMITS AND RIGHTS-OF-WAY PRIOR TO CONSTRUCTION.

SHEET NAME

SITE PLAN

SHEET

SCALE

SITE PLAN

FULL SIZE 22X36 N.T.S.

HALF SIZE 11X17 N.T.S.

SHEET 17 OF 35

JB#:NA

AERIAL NOTES

18" MINIMUM CLEARANCE HEIGHT
OVER ALL ROADWAYS AND
DRIVEWAYS AT LOWEST POINT OF
SAG.



NESC REQUIREMENTS

- POWER TO COMM: 40" MINIMUM
SEPARATION OF POWER AND
COMMS
- COMM TO COMM: 12" MINIMUM
SEPARATION OF COMM LINES
AT POINT OF ATTACHMENT,
AND 6" MINIMUM SEPARATION
AT MID-SPAN.


SEE SHEET 17

29.9261,-82.6173

PROJECT END
EXISTING POLE
RISER DOWN

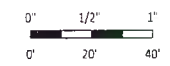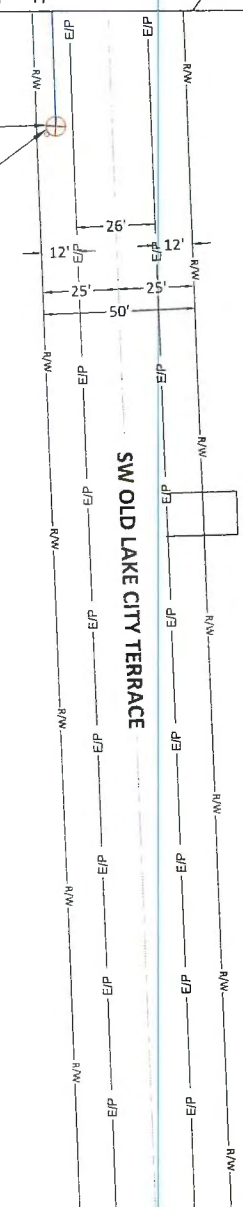

699

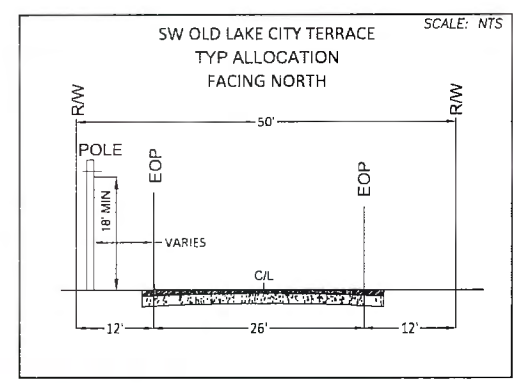

DIG ALERT
CALL TOLL FREE 1-800-4-A-HEAD
HOURS BEFORE YOU
START ANY EXCAVATION
SERVICE ALERT 811

123 MAIN STREET
ANYTOWN, FL 12345
(555) 555-5555
JON.DOE@MASTEC.COM

OUTSIDE PLANT CONSTRUCTION
TITLE: FIBER OPTIC CABLE ROUTE
PROJECT NAME: FLCT000M00

SHEET NAME
SITE PLAN

DATE: 05/18/2026
ENG: MASTEC
DRAWN BY: CG

REV	DATE	DESCRIPTION	BY

SHEET
SITE PLAN

SCALE
FULL SIZE 22X36 N.T.S.
HALF SIZE 11X17 N.T.S.


SHEET 18 OF 35
JBR:NA

NOTES: ALL DIMENSIONS UNLESS OTHERWISE SPECIFIED BY CONTRACT SHALL BE IN FEET AND INCHES. DIMENSIONS SHALL BE TO THE CENTERLINE OF THE ROADWAY UNLESS OTHERWISE SPECIFIED. THE CONTRACTOR SHALL BE RESPONSIBLE FOR OBTAINING ALL NECESSARY PERMITS AND SHALL BE RESPONSIBLE FOR THE PROTECTION OF ALL UTILITIES. THE CONTRACTOR SHALL BE RESPONSIBLE FOR THE PROTECTION OF ALL UTILITIES. THE CONTRACTOR SHALL BE RESPONSIBLE FOR THE PROTECTION OF ALL UTILITIES.

CONSTRUCTION TYPICALS

MINIMUM AERIAL CLEARANCE - NESC

MINIMUM CLEARANCES AND SEPARATIONS OF POWER AND TELEPHONE FACILITIES CARRIED ON THE SAME POLE [BASED ON NECSC]

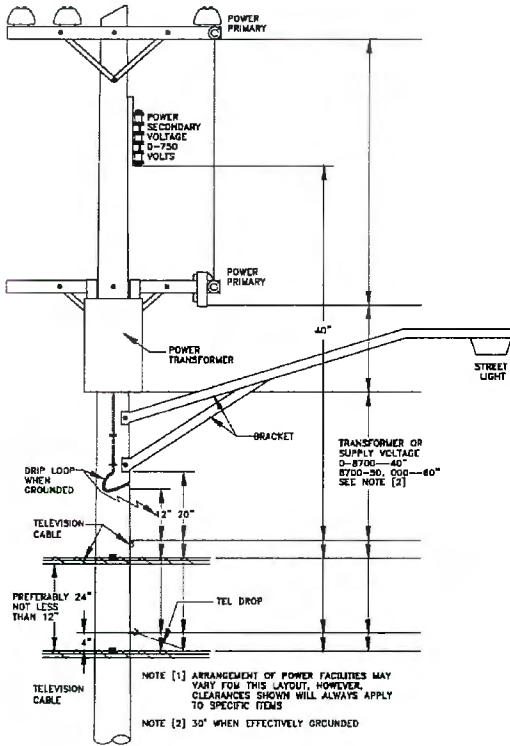

MINIMUM CLEARANCE ABOVE GROUND FOR TELEPHONE FACILITIES		
ITEM	URBAN FEET	RURAL FEET
WHERE CABLES, GUYS, LINE OR DROP WIRES RUN ALONG AND WITHIN THE LIMITS OF:		
[A] PUBLIC HIGHWAYS, STREETS & ROADS	18	14
[B] PUBLIC ALLEYS	15	--
[C] WAYS ACCESSIBLE TO PEDESTRIANS ONLY	8	8
WHERE CABLES, GUYS, LINE OR DROP WIRES CROSS OVER PRIVATE PROPERTY OR GROUND:		
[A] ACCESSIBLE TO PEDESTRIANS ONLY	8	8
[B] ACCESSIBLE TO PEOPLE OR HORSES OR LOADED FARM VEHICLES	--	*18
WHERE CABLES, GUYS, LINE OR DROP WIRES CROSS OVER:		
[A] PUBLIC HIGHWAYS, STREETS & ROADS	18	18
[B] PUBLIC ALLEYS	*15	*15
[C] DRIVEWAYS IN GENERAL UNLESS HEIGHT OF LOADED VEHICLE OR EQUIPMENT USING DRIVE REQUIRES EXTRA CLEARANCE	*15	*15
[D] DRIVEWAYS--RESIDENTIAL GARAGES	10	10
[E] WAYS ACCESSIBLE TO PEDESTRIANS ONLY	8	8
[F] OBSTACLES [BILLBOARDS, ROOFS]	2	2
[G] FLAT ROOFS WHICH MAY BE USED BY TENANTS OR WORKMEN	8	8
[H] RAILROADS--CABLE OR WIRE	27	27
[I] INTERSTATE ROADS	24	24
[J] WATERWAYS [RIVERS, CANALS, ETC.], PROVIDED CLEARANCE SPECIFIED BY PROPER AUTHORITIES AND ON WORK PLANS		
*SECURE ADDITIONAL CLEARANCE ON NEW CONSTRUCTION WHEN WARRANTED AT SPECIFIC LOCATIONS		

MINIMUM CLEARANCES IN FEET AT CROSSINGS OF WIRES AND CABLES CARRIED ON DIFFERENT SUPPORTS		
TYPE OF CROSSING WIRES AND CABLES	TELEPHONES OPEN WIRES, CABLES MESSENGER, DROPS AND GUYS	
	CROSSING UNDER	CROSSING OVER
OPEN SUPPLY WIRES 0-750 VOLTS AND SUPPLY CABLES HAVING EFFECTIVELY GROUNDED SHEATH OR MESSENGER - ALL VOLTAGES		
[A] LINE WIRES	4	not USP practice
[B] SERVICE WIRES	2	4
OPEN SUPPLY, LINE OR SERVICE WIRES		
[A] 750-8700 VOLTS	*6	4 not USP
[B] 8700-50000 VOLTS	6	6 practice
FOREIGN GUYS, SPAN WIRES, LIGHTNING PROTECTION WIRES		
	2	2
FOREIGN COMMUNICATION WIRES, CABLES AND FIRE ALARM WIRES		
	2	2
TROLLEY CONTACT CONDUCTORS		
[A] 750 VOLTS OR LESS	--	4
[B] 750-8700 VOLTS	--	6
*CLEARANCE FOR [A] MAY BE REDUCED TO 4 FEET IF CROSSING IS MORE THAN 8' FROM COMMUNICATION POLE		
NOTE: THE ABOVE CLEARANCES APPLY WHERE THE CROSSING SPAN LENGTH OF THE UPPER CONDUCTOR OR WIRE DOES NOT EXCEED 175 FEET. FOR GREATER SPAN LENGTHS, INCREASE CLEARANCE IN ACCORDANCE WITH NESC.		

MINIMUM HORIZONTAL CLEARANCE OF POLES FROM OTHER OBJECTS	
OBJECT	MINIMUM CLEARANCE
FIRE HYDRANTS CURBS	NOT LESS THAN 3 FEET--4 FEET RECOMMENDED. 6 INCHES MEASURED TO STREET SIDE OF CURB, 2 FEET ARTERIALS, 1 FOOT ON LOCALS.
RAILROAD TRACKS	12 FEET MEASURED TO NEAREST RAIL



DIG ALERT
CALL TOLL FREE 1-800-4-A-ROOT
OR 800-4-A-ROOT
FOR SERVICE ALERT #11

123 MAIN STREET
ANYTOWN, FL 12345
(555) 555-5555
JON.DOE@MASTEC.COM

DATE: 05/18/2026
ENG: MASTEC
DRAWN BY: CG

REVISIONS
REV DATE DESCRIPTION BY

SHEET NAME
SITE PLAN

SHEET
SCALE

SITE PLAN
SHEET 19 OF 35
JOB# NA


FLLC000M00
126 COUNTY RD 18
HIGH SPRINGS, FL 32643
COLUMBIA COUNTY
LATITUDE: 29.9380
LONGITUDE: -82.6078
TOWNSHIP: T06S
RANGE: R17E
SECTION: S28, S27
QTR SECTION: TBD

OUTSIDE PLANT CONSTRUCTION
TITLE FIBER OPTIC CABLE ROUTE
PROJECT NAME: FLCCT000M00

CONSTRUCTION TYPICALS


TYPICAL DETAIL "A"

POLE ARRANGEMENT FOR AERIAL TO BURIED

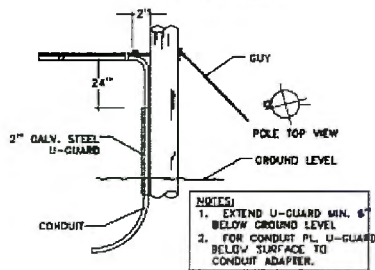


TYPICAL DETAIL "D"

SUSPENSION STRAND - PULL TOWARD POLE - LESS THAN 5 FEET

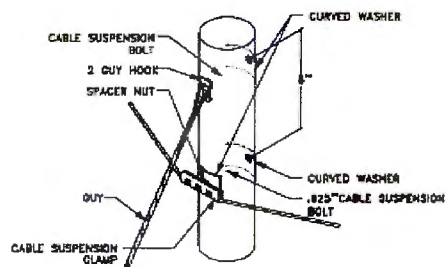


TYPICAL DETAIL "G"

JOINING 045 LASHING WIRE

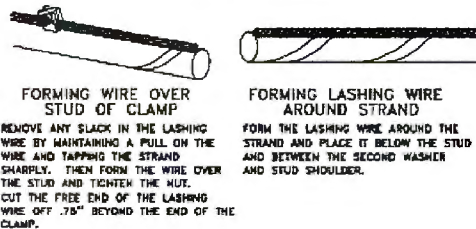


TYPICAL DETAIL "B"

POLE ARRANGEMENT FOR REPEATER OR HANDHOLE LOCATION

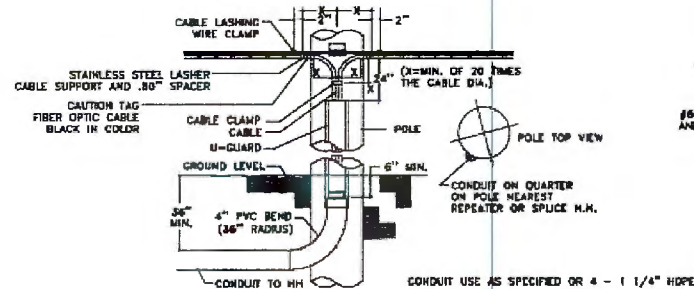


TYPICAL DETAIL "E"

SUSPENSION STRAND - PULL AWAY FROM POLE - 5 FEET OR MORE

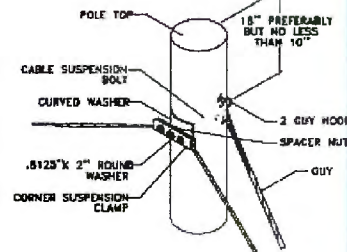


TYPICAL DETAIL "H"

LASHING WIRE GRIP AND CLAMP

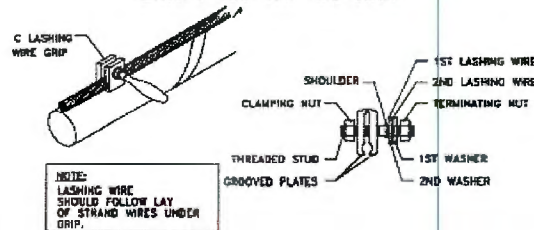


TYPICAL DETAIL "C"

TYPICAL CABLE & HARDWARE INSTALLATION

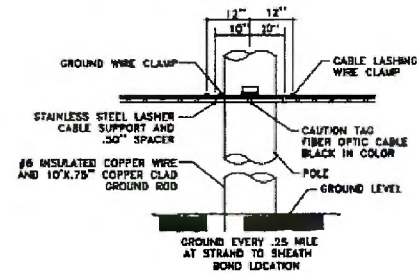


TYPICAL DETAIL "F"

TYPICAL ARRANGEMENT OF CABLE LASHER AND CABLE GUIDE

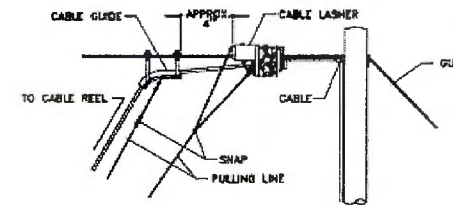

TYPICAL DETAIL "I"

ANCHOR & DOWN GUY

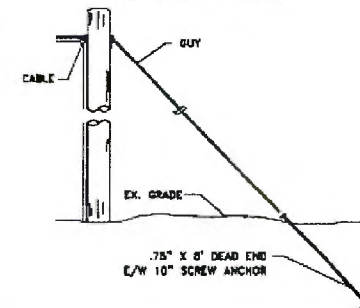

DIG ALERT
CALL TOLL FREE 1-800-4-A
TODAY BEFORE YOU
DIG. SERVICE ALERT 811

123 MAIN STREET
ANYTOWN, FL 12345
(555) 555-5555
JON.DOE@MASTEC.COM

SHEET NAME
SITE PLAN

SHEET

SITE PLAN

FLLC00M00
126 COUNTY RD 18
HIGH SPRINGS, FL 32643
COLUMBIA COUNTY
LATITUDE: 28.9380
LONGITUDE: -82.8076
TOWNSHIP: T06S
RANGE: R17E
SECTION: S28, S27
QTR SECTION: T8D

OUTSIDE PLANT CONSTRUCTION
TITLE: FIBER OPTIC CABLE ROUTE
PROJECT NAME: FLC00M00

DATE: 05/18/2026
ENG: MASTEC
DRAWN BY: CG


REVISIONS			
REV	DATE	DESCRIPTION	BY

SCALE
FULL SIZE 22X36 N.T.S.
HALF SIZE 11X17 N.T.S.


SHEET 20 OF 35
JB# NA

CONSTRUCTION TYPICALS

DETAIL - SLACK STORAGE AT A SPLICE EXCESS AERIAL CABLE SLACK STORAGE AT SPLICE POINTS

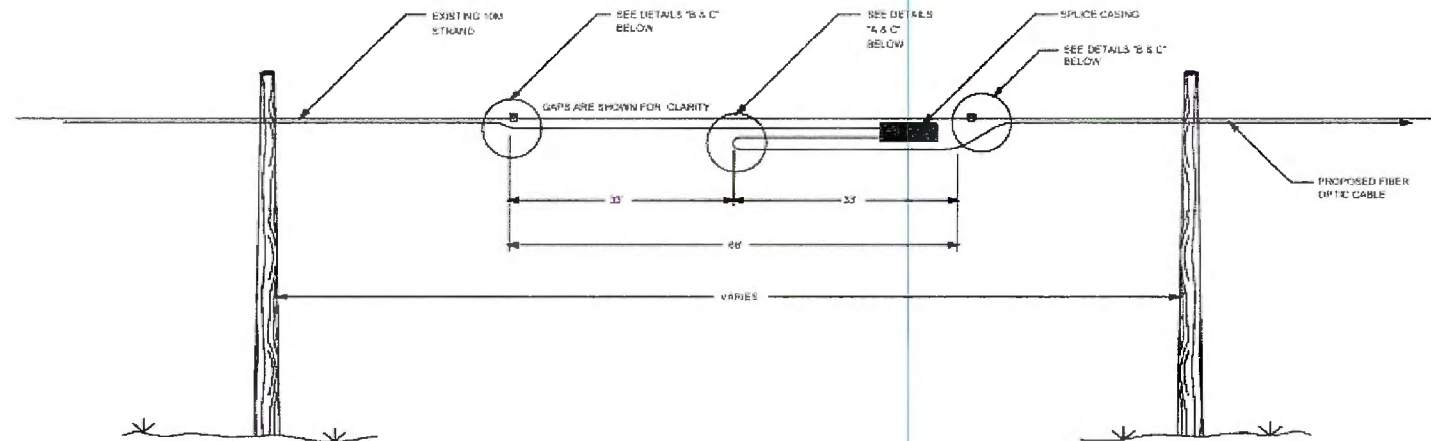


DETAIL "A"

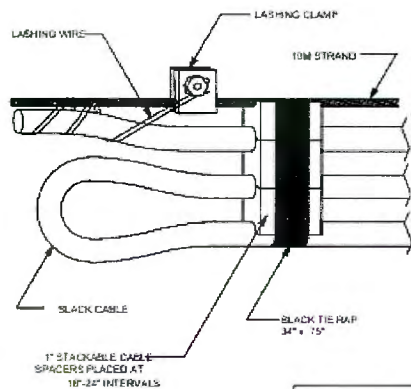


NOTE:
DO NOT EXCEED THE MANUFACTURERS SPECIFICATIONS CONCERNING MINIMUM BENDING RADIUS. THE MINIMUM BENDING RADIUS OF FIBER OPTIC CABLE UNDER TENSION WILL NOT EXCEED 25 TIMES THE CABLE DIAMETER.

DETAIL "B"

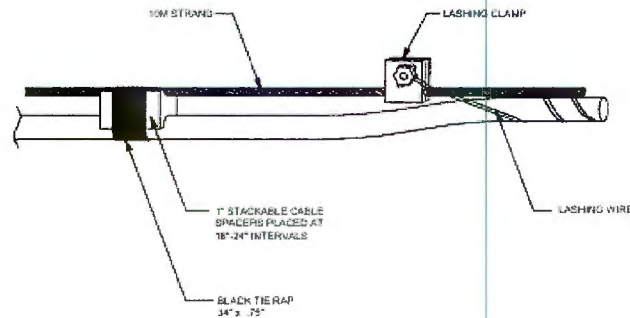


DETAIL "C"

LASHING WIRE GRIP AND CLAMP
C LASHING WIRE GRIP INSTALLED ON STRAND

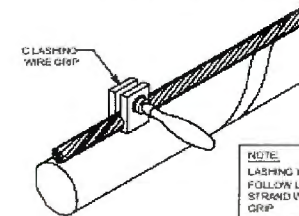

D CABLE LASHING CLAMP

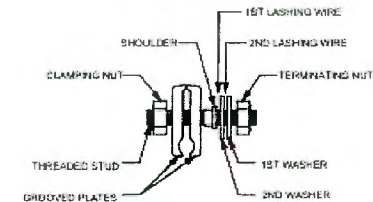

DIG ALERT
CALL TOLL FREE 48
HOURS BEFORE YOU
DIG. 1-800-4-A-
SPRINGS ALERT 811

FLLC700M00
126 COUNTY RD 18
HIGH SPRINGS, FL 32643
COLUMBIA COUNTY
LATITUDE: 29.9380
LONGITUDE: -82.6078
TOWNSHIP: T06S
RANGE: R17E
SECTION: S28, S27
QTR SECTION: TBD

123 MAIN STREET
ANYTOWN, FL 12345
(555) 555-5555
JON.DOE@MASTEC.COM

OUTSIDE PLANT CONSTRUCTION
TITLE: FIBER OPTIC CABLE ROUTE
PROJECT NAME: FLC700M00

DATE: 05/18/2026
ENG: MASTEC
DRAWN BY: CG

REV	DATE	DESCRIPTION	BY

EXERCISE ANY WAY BY THE OWNER PROVIDED BY CONTRACT. THESE DRAWINGS AND SPECIFICATIONS ARE THE PROPERTY OF MASTEC. NO PARTS SHALL BE REPRODUCED OR TRANSMITTED IN ANY FORM OR BY ANY MEANS, ELECTRONIC OR MECHANICAL, INCLUDING PHOTOCOPYING, RECORDING, OR BY ANY INFORMATION STORAGE AND RETRIEVAL SYSTEM, WITHOUT PERMISSION IN WRITING FROM MASTEC.

SHEET	SCALE


SHEET 21 OF 35
JOB# NA

CONSTRUCTION TYPICALS

CABLE SLACK STORAGE DETAILS


TYPICAL DETAIL "A"

RESERVE CABLE LENGTH
STRAND STORAGE APPLICATION

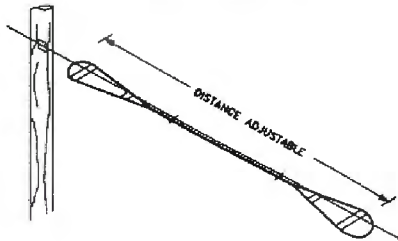


TYPICAL DETAIL "B"

IN-LINE SPLICE APPLICATION

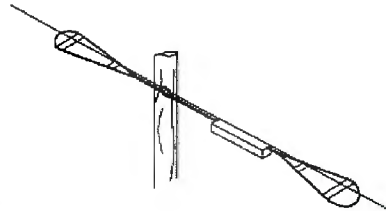


TYPICAL DETAIL "C"

BUTT SPLICE APPLICATION

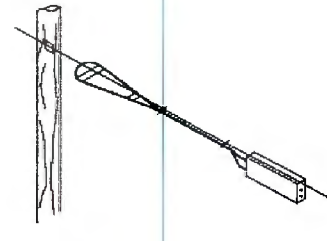


TYPICAL DETAIL "D"

LASHING WIRE GRIP AND CLAMP C-LASHING
WIRE GRIP INSTALLED ON STRAND

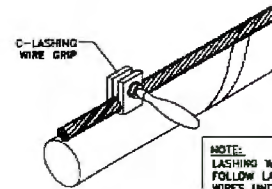


TYPICAL DETAIL "E"

HARDWARE KIT

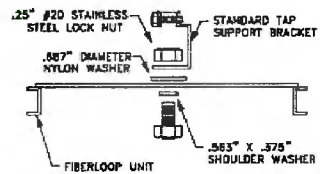

TYPICAL DETAIL "F"

SINGLE & DOUBLE FIBER LOOPS

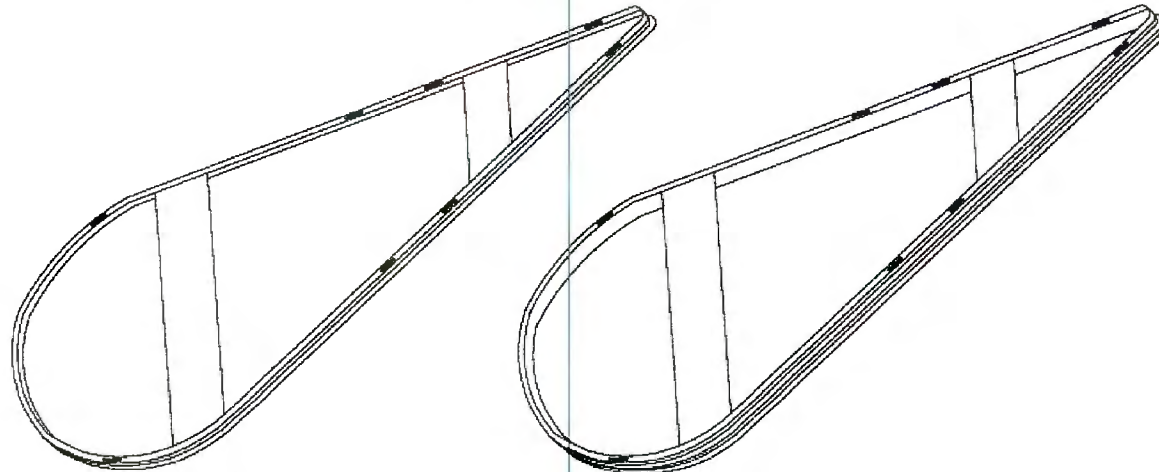

DIG ALERT
CALL 813-944-1111
FOR MORE INFORMATION
ON DIG ALERTS
SERVICE ALERT #11

FLLCT00M00

126 COUNTY RD 18
HIGH SPRINGS, FL 32643
COLUMBIA COUNTY
LATITUDE: 29.9380
LONGITUDE: -82.6078
TOWNSHIP: T06S
RANGE: R17E
SECTION: S28, S27
QTR SECTION: TBD

123 MAIN STREET
ANYTOWN, FL 12345
(555) 555-5555
JON.DOE@MASTEC.COM

OUTSIDE PLANT CONSTRUCTION

TITLE: FIBER OPTIC CABLE ROUTE
PROJECT NAME: FLLCT00M00

DATE: 05/18/2026
ENG: MASTEC
DRAWN BY: CG

REVISIONS			
REV	DATE	DESCRIPTION	BY

MASTEC AND ITS SUBSIDIARIES PROVIDE THIS CONSTRUCTION DRAWING AND SPECIFICATION FOR YOUR INFORMATION ONLY. THESE DRAWINGS AND SPECIFICATIONS SHALL BE USED FOR THE PURPOSE OF CONSTRUCTION ONLY. MASTEC SHALL NOT BE RESPONSIBLE FOR ANY ERRORS OR OMISSIONS IN THESE DRAWINGS AND SPECIFICATIONS. MASTEC SHALL NOT BE RESPONSIBLE FOR ANY ERRORS OR OMISSIONS IN THESE DRAWINGS AND SPECIFICATIONS.

SHEET NAME

SHEET

SCALE

FULL SIZE 22X36

N.T.S.

HALF SIZE 11X17

N.T.S.

SHEET


22 OF 35

JB# NA


SITE PLAN

CONSTRUCTION TYPICALS

RISER DETAIL

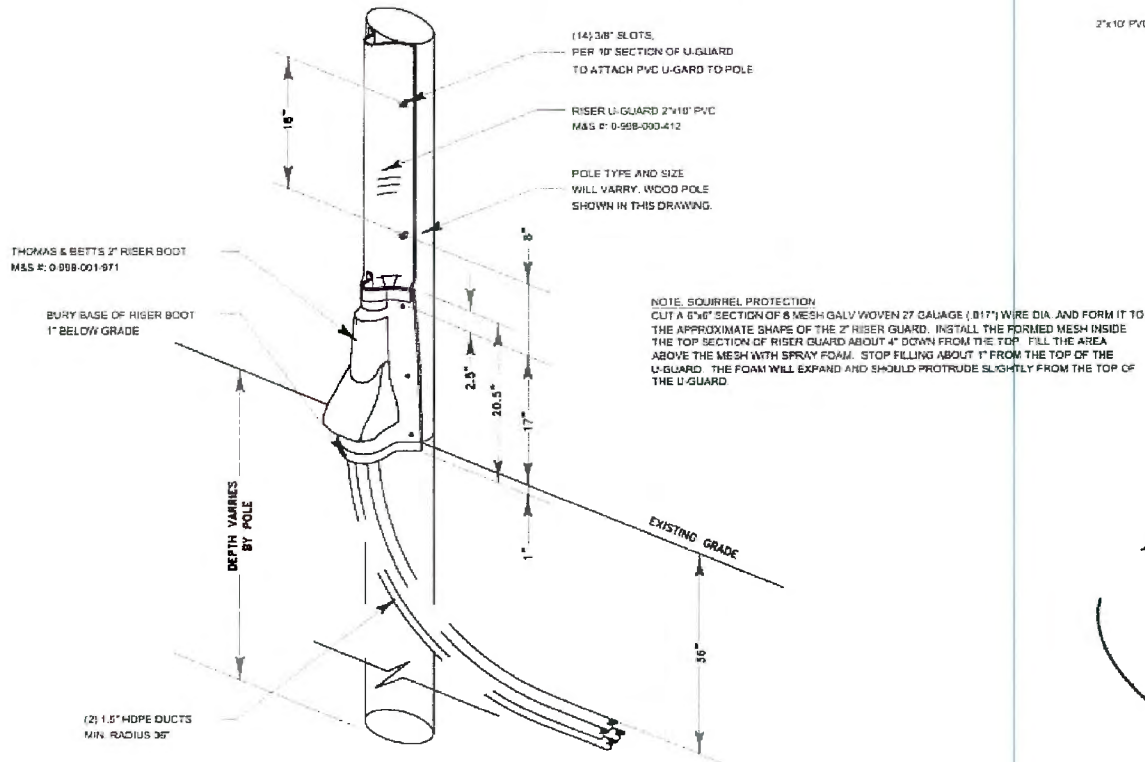

DETAIL - RISER BOOT

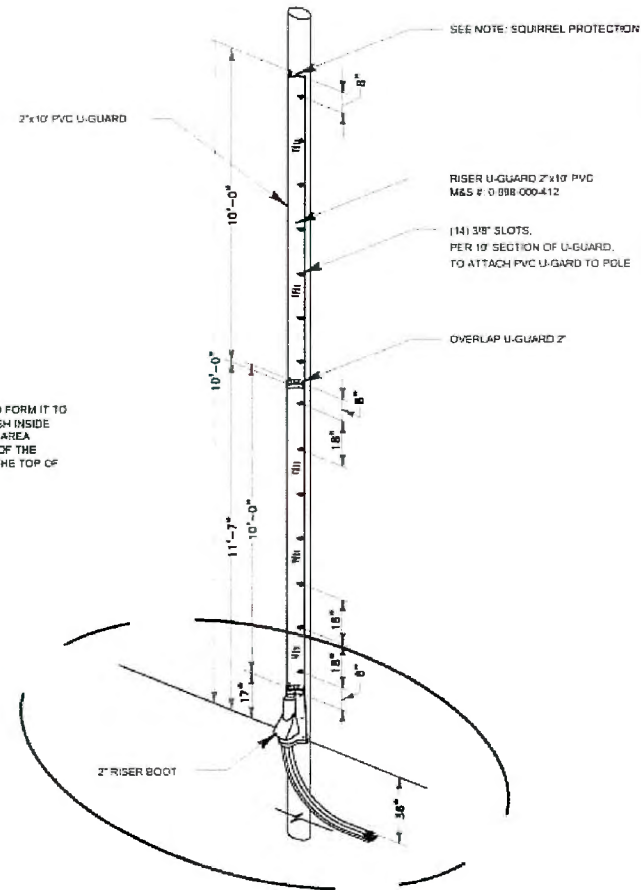

RISER DETAIL



DIG ALERT
CALL TOLL FREE 888
HOURS BEFORE YOU
DIG
SERVICE ALERT 811

FLCCT00M00

126 COUNTY RD 18
HIGH SPRINGS, FL 32643
COLUMBIA COUNTY

LATITUDE: 29 9380
LONGITUDE: -82 6079
TOWNSHIP: T06S
RANGE: R17E
SECTION: S28, S27
QTR SECTION: T8D

123 MAIN STREET
ANYTOWN, FL 12345
(555) 555-5555
JON.DOE@MASTEC.COM

OUTSIDE PLANT CONSTRUCTION
TITLE: FIBER OPTIC CABLE ROUTE
PROJECT NAME: FLCCT00M00

SHEET NAME:
TYPICAL UG DETAILS


DATE: 05/18/2026
ENG: MASTEC
DRAWN BY: CG

REVISIONS			
REV	DATE	DESCRIPTION	BY


SHEET SCALE

FULL SIZE 22X36 N.T.S.
HALF SIZE 11X17 N.T.S.


SHEET 23 OF 35
JOB# NA

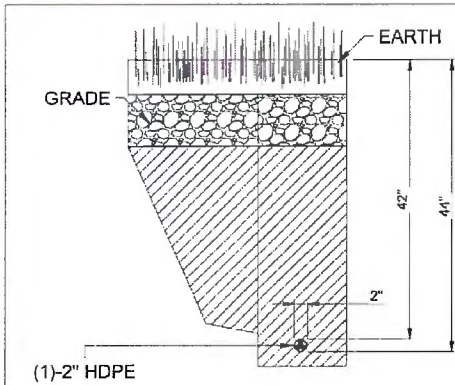

BORE @ EARTH

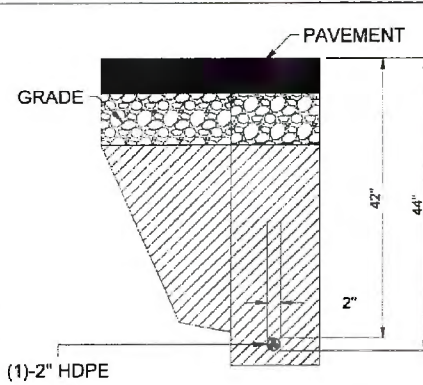


BORE @ PAVEMENT

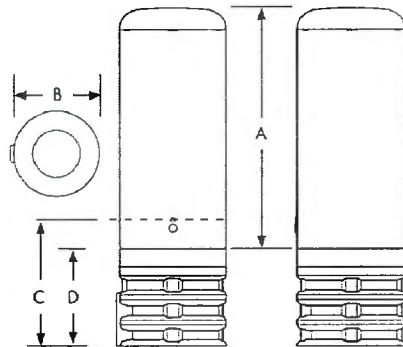


	A	B	C	D
CPH 911	13.0" (330mm)	9.5" (240mm)	14.5" (370mm)	10.5" (265mm)
CPH 920	22.0" (560mm)	9.5" (240mm)	14.5" (370mm)	10.5" (265mm)
CPH 1022	24.0" (610mm)	10.75" (275mm)	14.5" (370mm)	10.5" (265mm)

Note: Dimensions in inches (mm)

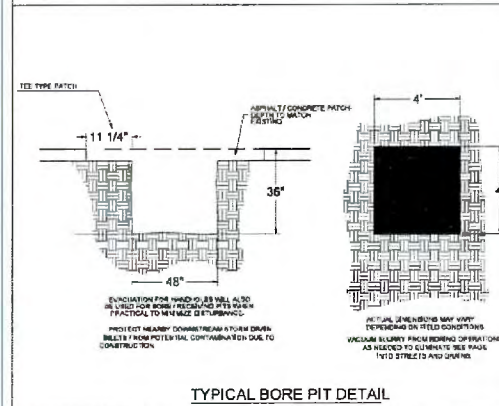

TYPICAL BORE PIT DETAIL

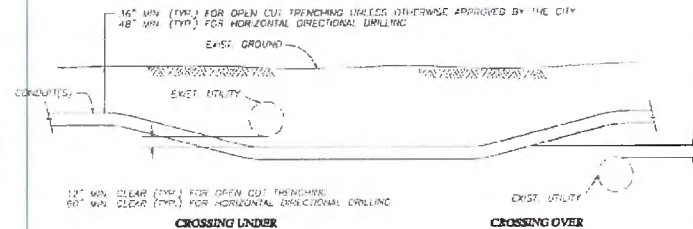

TYPICAL UTILITY CROSSING DETAIL



DIG ALERT
CALL TOLL FREE 48
HOURS BEFORE YOU
DIG. IF YOU DO NOT
CALL, YOU MAY BE
SERVING A FINE.

123 MAIN STREET
ANYTOWN, FL 12345
(555) 555-5555
JON.DOE@MASTEC.COM

TYPICAL UG DETAILS

DATE: 05/18/2026
ENG: MASTEC
DRAWN BY: CG

REVISIONS

REV DATE DESCRIPTION BY

SHEET SCALE

UG DETAILS

SHEET 24 OF 35

JBR:NA

FLLC00M00
126 COUNTY RD 18
HIGH SPRINGS, FL 32643
COLUMBIA COUNTY
LATITUDE: 29.9380
LONGITUDE: -82.6078
TOWNSHIP: T08S
RANGE: R17E
SECTION: 526, 527
QTR SECTION: TBD

OUTSIDE PLANT CONSTRUCTION


TITLE: FIBER OPTIC CABLE ROUTE
PROJECT NAME: FLCCT00M00

NOTE:

1. This Index applies to Two-Lane, Two-Way and Multilane Roadways, including Medians of divided roadways, with work on the shoulder.
2. L = Taper Length
 X = Work Zone Sign Spacing
 B = Buffer Length
See Index 102-600 for " L ", " X ", " B ", and channelizing device spacing values.
3. Where work activities are between 2' and 15' from the edge of traveled way, the Engineer may omit signs and channelizing devices for work operations 60 minutes or less.
4. When four or more work vehicles enter the through traffic lanes in a one hour period (excluding establishing and terminating the work area), use (tagger or lane closure to accommodate work vehicle ingress and egress.
For work less than 2' from the traveled way and work zone speed is greater than 45 MPH, use a lane closure.
The "Speeding Fines Doubled When Workers Present" signs (MOT-13-06) and "End Road Work" Signs (G20-2) along with the associated work zone sign spacing distances may be omitted when the work operation is in place for 24 hours or less.
5. Temporary pavement markings may be omitted when the work operation is in place for 3 days or less.
Omit "Shoulder Closed" signs (W21-5a) along with associated work zone sign spacing distance for work on the median.
When there is no paved shoulder, the "Worker" sign (W21-1) may be used instead of the "Shoulder Closed" sign (W21-5a).

SYMBOLS:

-  Work Area
-  Channelizing Device (See Index 102-600)
-  Work Zone Sign
-  Lane Identification and Direction of Traffic

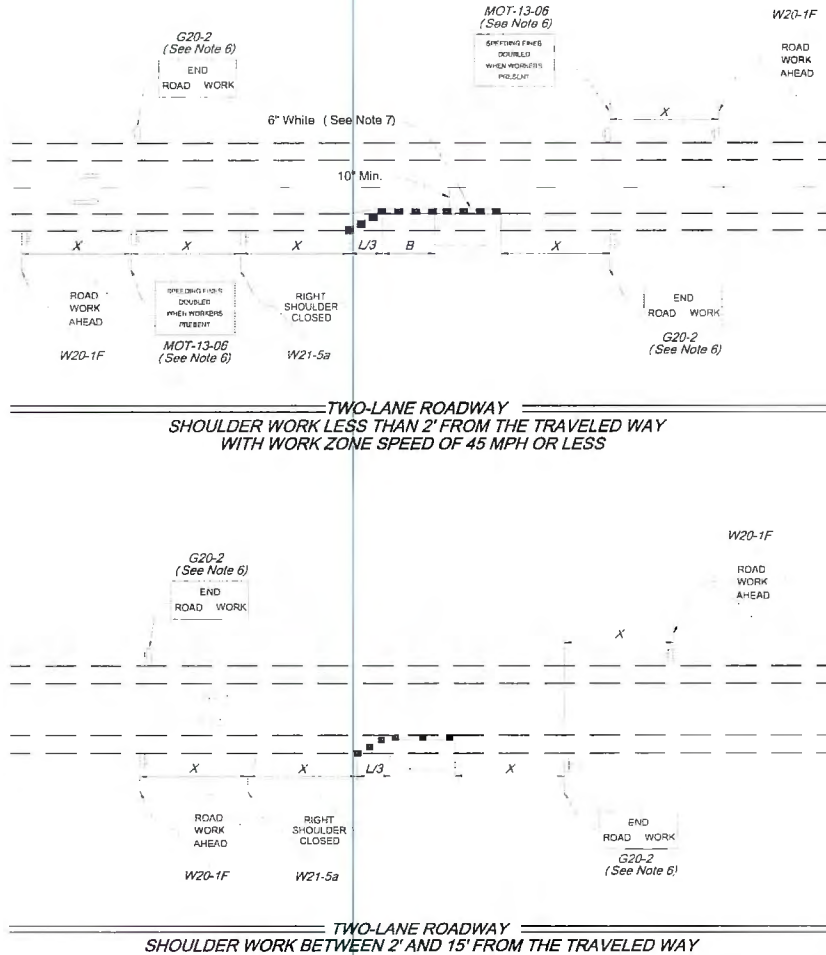

LAST REVISION 11/01/21 DESCRIPTION:



FY 2025-26
STANDARD PLANS

TWO-LANE AND MULTILANE, WORK ON SHOULDER

INDEX 102-602
SHEET 1 of 2



DIG ALERT
CALL YOUR FIELD # 48
HOURS BEFORE YOU
START WORK
SERVICE ALERT # 1

FLLCT00M00
126 COUNTY RD 18
HIGH SPRINGS, FL 32643
COLUMBIA COUNTY
LATITUDE: 29.9380
LONGITUDE: -82.6078
TOWNSHIP: T08S
RANGE: R17E
SECTION: S28, S27
QTR SECTION: TBD

123 MAIN STREET
ANYTOWN, FL 12345
(555) 555-5555
JOHN.DOE@MASTEC.COM

OUTSIDE PLANT CONSTRUCTION
TITLE - FIBER OPTIC CABLE ROUTE
PROJECT NAME - FLLCT00M00

TRAFFIC CONTROL
SHEET NAME:

DATE: 05/19/2026
ENG: MASTEC
DRAWN BY: CG

REVISIONS



REV	DATE	DESCRIPTION	BY

EXCUT AS SHOWN BY OTHERWISE INDICATED BY CON. NOT
FIRST OR SECOND AND REVISIONS ONLY BEING
THE PROJECT IS OF COURSE. ALL BEING SHOWN IN
WHICH CANNOT BE AND SHALL NOT BE REPRODUCED
COPYED, OR LAMINATED ON ANY OTHER MATERIAL
WITHOUT PERMISSION.

SHEET SCALE
FULL SIZE 22X36 N.T.S.
HALF SIZE 11X17 N.T.S.
SHEET 25 OF 35
JBR:NA

SYMBOLS:

-  Work Area
-  Channelizing Device (See Index 102-600)
-  Work Zone Sign
-  Lane Identification and Direction of Traffic

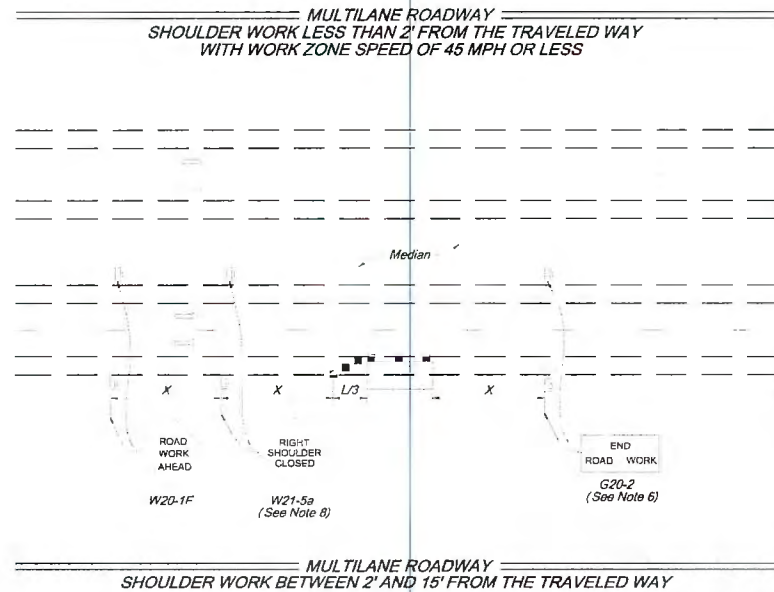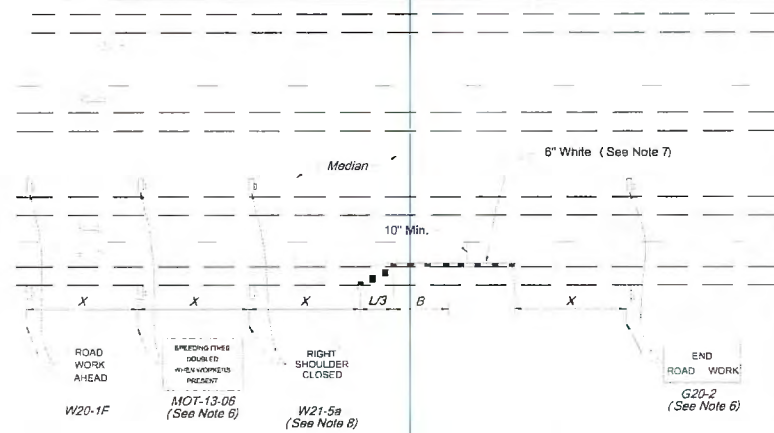

LAST
REVISION
11/01/20

REVISION

DESCRIPTION:



FY 2025-26
STANDARD PLANS

TWO-LANE AND MULTILANE, WORK ON SHOULDER

INDEX
102-602

SHEET
2 of 2



DIG ALERT
CALL TOLL FREE 48
HOURS BEFORE YOU
BEGIN WORK
SERVICE ALERT 811

FLLC00M00

126 COUNTY RD 18
HIGH SPRINGS, FL 32643
COLUMBIA COUNTY

LATITUDE: 29.9380
LONGITUDE: -82.6079
TOWNSHIP: T08S
RANGE: R17E
SECTION: S28, S27
QTR SECTION: TBD

123 MAIN STREET
ANYTOWN, FL 12345
(555) 555-5555
JOHN.DOE@MASTEC.COM

TRAFFIC CONTROL

DATE: 05/18/2026
ENG: MASTEC
DRAWN BY: CG

REVISIONS			
REV	DATE	DESCRIPTION	BY

NOTES: 1. ALL WORK SHALL BE IN ACCORDANCE WITH THE LATEST EDITION OF THE STANDARD SPECIFICATIONS FOR THE CONSTRUCTION OF PUBLIC WORKS, AS APPLICABLE. 2. THE CONTRACTOR SHALL BE RESPONSIBLE FOR OBTAINING ALL NECESSARY PERMITS AND APPROVALS PRIOR TO THE START OF WORK. 3. THE CONTRACTOR SHALL MAINTAIN ADEQUATE TRAFFIC CONTROL THROUGHOUT THE WORK ZONE. 4. THE CONTRACTOR SHALL BE RESPONSIBLE FOR THE PROTECTION OF ALL UTILITIES AND STRUCTURES IN THE WORK AREA. 5. THE CONTRACTOR SHALL MAINTAIN ADEQUATE ACCESS TO ALL ADJACENT PROPERTIES AND PUBLIC AREAS. 6. THE CONTRACTOR SHALL BE RESPONSIBLE FOR THE CLEANUP AND RESTORATION OF THE WORK AREA AFTER COMPLETION OF THE WORK.

SHEET NAME:		SCALE	
TYP. TCP/MOT		FULL SIZE 22X36 N.T.S.	
		HALF SIZE 11X17 N.T.S.	
SHEET		26 OF 35	
JOB# NA			

OUTSIDE PLANT CONSTRUCTION
TITLE: FIBER OPTIC CABLE ROUTE
PROJECT NAME: FLC00M00



COLUMBIA COUNTY BOARD OF COUNTY COMMISSIONERS AGENDA ITEM REQUEST FORM

The Board of County Commissioners meets the 1st and 3rd Thursday of each month in the Columbia County School Board Administrative Complex Auditorium, 372 West Duval Street, Lake City, Florida 32055. The first meeting of every month is at 9:30AM while the second meeting of every month takes place at 5:30PM. All agenda items are due in the Board's office one week prior to the meeting date.

Today's Date: 6/23/2026 Meeting Date: 7/2/2026

Department: Zoning Department

1. Nature and purpose of agenda item:

Eric Thiery is requesting a Special Family Lot Permit (SFLP260602) to deed 1.62 acres to his mother, Lara Thiery.

2. Recommended Motion/Action:

Approve SFLP260602

3. Fiscal impact on current budget.

This item has no effect on the current budget.



Building and Zoning Department

Special Family Lot Permit Application

Invoice

76817

Applicant Information

THIERY ERIC,
1745 SW Bethlehem Ave

Invoice Date

06/22/2026

Permit

SFLP260602

Amount Due

\$50.00

Job Location

Parcel: 08-7S-17-09954-008
Owner: THIERY ERIC, ,
Address: 1745 SW Bethlehem Ave

Contractor Information

Invoice History

<u>Date</u>	<u>Description</u>	<u>Discount</u>	<u>Amount</u>
06/22/2026	Fee: Special Family Lot Permit Approved by the Board of County Commissioners	\$0.00	\$50.00
Amount Due:			\$50.00

Contact Us

Phone:
(386) 758-1008

Customer Service Hours:
Monday-Friday
From 8:00 A.M. to 4:30 P.M.

Email:
bldginfo@columbiacountyfla.com

Website:
<http://www.columbiacountyfla.com/BuildingandZoning.asp>

Address:
Building and Zoning Ste. B-21
135 NE Hernando Ave.
Lake City, FL 32055

[Credit card payments can be made online here \(fees apply\)](#)

Fee balances are not immediately updated using online Credit Card. If you have paid permit fees using the online application site or by another method such as check or cash, please allow time for your payment to be processed.

Inspection Office Hours

Monday - Friday
From 8:00 AM to 10:00 AM
and
From 1:30 PM to 3:00 PM

Inspection Requests

Online: (Preferred Method)
www.columbiacountyfla.com/InspectionRequest.asp

Voice Mail: 386-719-2023 or Phone: 386-758-1008

All Driveway Inspections: 386-758-1019

Septic Release Inspections: 386-758-1058

IMPORTANT NOTICE:

Any inspection requested after 4:30 pm, no matter the method, will be received the next business day and will be scheduled by the earliest time slot.

All Inspections require 24 hours notice.

Emergencies will be inspected as soon as possible.

Regular Inspection Schedules

All areas North of County Road 242
From 10:00 AM to Noon

All areas South of County Road 242
From 3:00 PM to 5:00 PM



Building Department

Receipt Of Payment

Applicant Information

THIERY ERIC,
1745 SW Bethlehem Ave

Method

Cash

Date of Payment

06/22/2026

Payment

773637

Amount of Payment

\$50.00

AppID: 76817 Permit #: SFLP260602
Special Family Lot Permit
Parcel: 08-7S-17-09954-008
Owner: THIERY ERIC, ,
Address: 1745 SW Bethlehem Ave

Contractor Information

Contact Us

Phone:
(386) 758-1008

After Hours:
(386) 758-1124

Customer Service Hours:
Monday-Friday
From 8:00 A.M. to 5:00 P.M.

Email:
laurie_hodson@columbiacountyfla.com

Website:
<http://www.columbiacountyfla.com/BuildingandZoning.asp>

Address:
Building and Zoning
135 NE Hernando Ave.
Lake City, FL 32055

Payment History

<u>Date</u>	<u>Description</u>	<u>Amount</u>
06/22/2026	Fee: Special Family Lot Permit Approved by the Board of County Commissioners	\$50.00
06/22/2026	Payment: Cash	(\$50.00)
		\$0.00

Building Inspector Office Hours

Monday - Friday
From 8:00 AM to 10:00 AM
and
From 1:30 PM to 3:00 PM

Regular Inspection Schedules

All areas North of County Road 242
From 10:00 AM to Noon

All areas South of County Road 242
From 3:00 PM to 5:00 PM

To Request Inspections - (Residential, Commercial, Fire, Zoning, & County Driveway Access)

Online: (Preferred Method)

www.columbiacountyfla.com/InspectionRequest.asp

Ph: 386-758-1008, 386-758-1124, 386-719-2023, 386-758-1007 (Leave A Message)

To Call for an Access (Driveway) Inspection: 386-758-1019


Septic Release Inspections: 386-758-1058

IMPORTANT NOTICE:

Any inspection requested after 5:00 pm, no matter the method, will be received the next business day; then that inspection will be scheduled the following business day.

All Inspections require 24 hours notice.

Emergencies will be inspected as soon as possible.

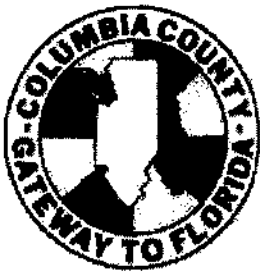

Columbia County Gateway to Florida

FOR PLANNING USE ONLY

Application # SFLP 260602

Application Fee \$50.00

Receipt No. 773637

Filing Date 6-22-26

Completeness Date _____

Special Family Lot Permit Application

A. PROJECT INFORMATION

- Title Holder's Name: ERIC THIERY
- Address of Subject Property: 1745 SW Othello Ave Fort White, FL 32038
- Parcel ID Number(s): 08-75-17-09954-008 (48082)
- Future Land Use Map Designation: A-3
- Zoning Designation: A
- Acreage of Parent Parcel: 6.63
- Acreage of Property to be Deeded to Immediate Family Member: 1.62
- Existing Use of Property: Homestead
- Proposed use of Property: Residential / Homestead
- Name of Immediate Family Member for which Special Family Lot is to be Granted: LARA THIERY "Mother"

PLEASE NOTE: Immediate family member must be a parent, grandparent, adopted parent, stepparent, sibling, child, adopted child, stepchild, or grandchild of the person who is conveying the parcel to said individual.

B. APPLICANT INFORMATION

- Applicant Status ☒ Owner (title holder) ☒ Agent
- Name of Applicant(s): Eric Thiery Title: _____
Company name (if applicable): _____
Mailing Address: 20102 NW 249th St.
City: High Springs State: FL Zip: 32643
Telephone: (772) 323-3967 Fax: () Email: ericlamplough@yahoo.com

PLEASE NOTE: Florida has a very broad public records law. Most written communications to or from government officials regarding government business is subject to public records requests. Your e-mail address and communications may be subject to public disclosure.

- If the applicant is agent for the property owner*.
Property Owner Name (title holder): _____
Mailing Address: _____
City: _____ State: _____ Zip: _____
Telephone: () Fax: () Email: _____

PLEASE NOTE: Florida has a very broad public records law. Most written communications to or from government officials regarding government business is subject to public records requests. Your e-mail address and communications may be subject to public disclosure.

*Must provide an executed Property Owner Affidavit Form authorizing the agent to act on behalf of the property owner.

BL ✓
DL ✓

Any decision made by the Board of County Commissioners is subject to a 30 day appeal period as outlined in Article 12 of the Land Development Regulations. Any action taken by the applicant within the 30 day appeal period is at the applicant's risk. No Certificate of Occupancy shall be issued until the 30 day appeal period is over or until any appeal has been settled.

Upon the applicant obtaining a Certificate of Occupancy, the applicant must file for Homestead Exemption. Homestead Exemptions can be filed each year with the Columbia County Property Appraiser's Office from January 1 to March 31.

I hereby certify that all of the above statements and statements contained in any documents or plans submitted herewith are true and accurate to the best of my knowledge and belief.

Eric Thiery

Applicant/Agent Name (Type or Print)

Eric

Applicant/Agent Signature

June 20th 2026

Date

C. ATTACHMENT/SUBMITTAL REQUIREMENTS

1. Map, Drawing, or Sketch of Parent Parcel Showing the Location of the Proposed Lot being Deeded to Immediate Family Member with Appropriate Dimensions (Must be a Minimum of One Acre).
2. Personal Identification and Proof of Relationship, to Establish the Required Immediate Family Member Status, of both the Parent Parcel Owner and the Immediate Family Member. The Personal Identification Shall Consist of Original Documents or Notarized Copies from Public Records. Such Documents may include Birth Certificates, Adoption Records, Marriage Certificates, and/or Other Public Records.
3. Family Relationship Residence Agreement Affidavit is Required Stating that the Special Family Lot is being Created as a Homestead by the Immediate Family Member, that the Immediate Family Member shall obtain Homestead Exemption on the Lot. This Affidavit shall be Recorded in the Clerk of Courts Office.
4. Legal Description of Parent Parcel with Acreage (In Microsoft Word Format).
5. Legal Description of Property to be Deeded to Immediate Family Member with Acreage (In Microsoft Word Format).
6. Legal Description of Parent Parcel with Immediate Family Member Lot Removed with Acreage (In Microsoft Word Format).
7. Proof of Ownership (i.e. deed).
8. Agent Authorization Form, if applicable (signed and notarized).
9. Proof of Payment of Taxes (can be obtained online via the Columbia County Tax Collector's Office).
10. Fee. \$50.00 - No application shall be accepted or processed until the required application fee has been paid.

NOTICE TO APPLICANT

A special family lot permit may be issued by the Board of County Commissioners on land zoned Agricultural or Environmentally Sensitive Area within these Land Development Regulations, for the purpose of conveying a lot or parcel to an immediate family member who is the parent, grandparent, adopted parent, stepparent, sibling, child, or adopted child, stepchild or grandchild of the person who conveyed the parcel to said individual, **not to exceed one (1) dwelling unit per one (1) acre** and the lot complies with all other conditions from permitting development as set forth in these Land Development Regulations. This provision is intended to promote the perpetuation of the family homestead in rural areas by making it possible for immediate family members to reside on lots as their primary residence which exceed maximum density for such areas, provided that the lot complies with the conditions for permitting established in Section 14.9 of the Land Development Regulations.

If approved by the Board of County Commissioner, the division of lots shall be recorded by separate deed, comply with all other applicable regulations of the Land Development Regulations, and comply with all other conditions for permitting and development as set forth in the Land Development Regulations. A completed building permit application shall be submitted within one (1) year of receiving approval by the Board of County Commissioners. One (1) extension can be requested in writing and approved by the Land Development Regulations Administrator not to exceed nine (9) months. If a special family lot permit expires, it shall have to go through the process again for approval as required by this section. A building permit for a special family lot shall be issued only to the immediate family member or their authorized representative (i.e. licensed building contractor or mobile home installer) after a recorded copy of the family relationship residence agreement affidavit and deed to the special family lot has been submitted to the Land Development Regulation Administrator as part of the building permit application process.

Special family lots which have not met the requirements for homestead exemption shall not be transferable except, as follows:

1. The deeding of the parcel back to the original owner of the parent tract as indicated in Section 14.9 of the Land Development Regulations;
2. To another individual meeting the definition of immediate family member;
3. To an individual not meeting the definition of immediate family member due to circumstances beyond the reasonable control of the family member to whom the original special family lot permit was granted such as divorce, death or job change resulting in unreasonable commuting distances, the immediate family member is no longer able to retain ownership of the special family lot, subject to approval by the original reviewing body that approved the special family lot permit; and
4. Upon approval of the transfer of the special family lot, the County will issue a Certificate of Transfer and the owner shall record the certificate in the Public Records in the Clerk of the Courts Office. This process shall apply retroactively to special family lots previously created under the Land Development Regulations.

FAMILY RELATIONSHIP AFFIDAVIT


STATE OF FLORIDA
COUNTY OF COLUMBIA


Inst: 202612013487 Date: 06/22/2026 Time: 1:32PM
Page 1 of 2 B: 1570 P: 2579, James M Swisher Jr, Clerk of Court
Columbia, County, By: MH
Deputy Clerk

BEFORE ME the undersigned Notary Public personally appeared, ERIC THIERY, the Owner of the parent parcel which has been subdivided for LARA THIERY, the Immediate Family Member of the Owner, and which is intended for the Immediate Family Members primary residence use. The Immediate Family Member is related to the Owner as MOTHER. Both individuals being first duly sworn according to law, depose and say:

1. Affiant acknowledges Immediate Family Member is defined as parent, grandparent, step-parent, adopted parent, sibling, child, step-child, adopted child or grandchild.
2. Both the Owner and the Immediate Family Member have personal knowledge of all matters set forth in this Affidavit.
3. The Owner holds fee simple title to certain real property situated in Columbia County, and more particularly described by reference with the Columbia County Property Appraiser Parent Tract Tax Parcel No. 08-75-17-09954-008 (48082)
4. The Immediate Family Member holds fee simple title to certain real property divided from the Owners' parent parcel situated in Columbia County and more particularly described by reference to the Columbia County Property Appraiser Tax Parcel No. 08-75-17-09954-010 (48083)
5. No person or entity other than the Owner and Immediate Family Member to whom permit is being issued, including persons residing with the family member claims or is presently entitled to the right of possession or is in possession of the property, and there are no tenancies, leases or other occupancies that affect the property.
6. This Affidavit is made for the specific purpose of inducing Columbia County to recognize a family division for an Immediate Family Member being in compliance with the density requirements of the Columbia County's Comprehensive Plan and Land Development Regulations (LDR's).
7. This Affidavit and Agreement is made and given by Affiants with full knowledge that the facts contained herein are accurate and complete, and with full knowledge that the penalties under Florida law for perjury include conviction of a felony of the third degree.

We Hereby Certify that the facts represented by us in this Affidavit are true and correct and we accept the terms of the Agreement and agree to comply with it.

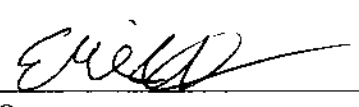

Owner

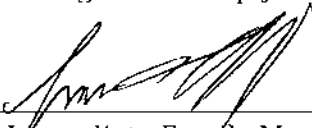

Immediate Family Member

Eric Thierry
Typed or Printed Name


Lara Thierry
Typed or Printed Name


Subscribed and sworn to (or affirmed) before me this 20th day of June, 2026
by ERIC THIERY (Owner) who is personally known to me or has produced
_____ as identification.

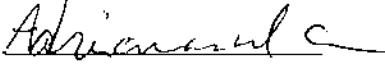
Notary Public

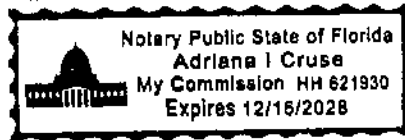

Subscribed and sworn to (or affirmed) before me this 20th day of June, 2026
by LARA THIERY (Family Member) who is personally known to me or has
produced _____ as identification.

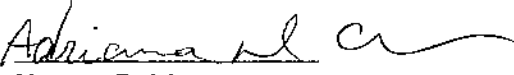
Notary Public

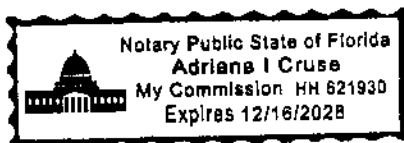

APPROVED:
COLUMBIA COUNTY, FLORIDA

By: _____

Name: _____

Title: _____



Building and Zoning Department
Special Family Lot Permit Application

Invoice

76817

Applicant Information	Invoice Date	Permit #	Amount Due
THIERY ERIC, 1745 SW Bethlehem Ave	06/22/2026	SFLP260602	\$50.00
Job Location Parcel: 08-7S-17-09954-008 Owner: THIERY ERIC, , Address: 1745 SW Bethlehem Ave			

Contractor Information

Invoice History

Date	Description	Discount	Amount
06/22/2026	Fee: Special Family Lot Permit Approved by the Board of County Commissioners	\$0.00	\$50.00
Amount Due:			\$50.00

Contact Us

Phone:
(386) 758-1008

Customer Service Hours:
Monday-Friday
From 8:00 A.M. to 4:30 P.M.

Email:
bldginfo@columbiacountyfla.com

Website:
<http://www.columbiacountyfla.com/BuildingandZoning.asp>

Address:
Building and Zoning Ste. B-21
135 NE Hernando Ave.
Lake City, FL 32055

[Credit card payments can be made online here \(fees apply\)](#)

Fee balances are not immediately updated using online Credit Card. If you have paid permit fees using the online application site or by another method such as check or cash, please allow time for your payment to be processed.

Inspection Office Hours

Monday - Friday
From 8:00 AM to 10:00 AM
and
From 1:30 PM to 3:00 PM

Regular Inspection Schedules

All areas North of County Road 242
From 10:00 AM to Noon

All areas South of County Road 242
From 3:00 PM to 5:00 PM

Inspection Requests

Online: (Preferred Method)
www.columbiacountyfla.com/InspectionRequest.asp

Voice Mail: 386-719-2023 or Phone: 386-758-1008

All Driveway Inspections: 386-758-1019

Septic Release Inspections: 386-758-1058

IMPORTANT NOTICE:

Any inspection requested after 4:30 pm, no matter the method, will be received the next business day and will be scheduled by the earliest time slot.

All Inspections require 24 hours notice.

Emergencies will be inspected as soon as possible.



Building Department

Receipt Of Payment

Applicant Information

THIERY ERIC,
1745 SW Bethlehem Ave

Method

Cash

Date of Payment

06/22/2026

Payment

773637

Amount of Payment

\$50.00

AppID: 76817 Permit #: SFLP260602
Special Family Lot Permit
Parcel: 08-7S-17-09954-008
Owner: THIERY ERIC, ,
Address: 1745 SW Bethlehem Ave

Contractor Information

Payment History

<u>Date</u>	<u>Description</u>	<u>Amount</u>
06/22/2026	Fee: Special Family Lot Permit Approved by the Board of County Commissioners	\$50.00
06/22/2026	Payment: Cash	(\$50.00)
		\$0.00

Contact Us

Phone:
(386) 758-1008

After Hours:
(386) 758-1124

Customer Service Hours:
Monday-Friday
From 8:00 A.M. to 5:00 P.M.

Email:
laurie_hodson@columbiacountyfla.com

Website:
<http://www.columbiacountyfla.com/BuildingandZoning.asp>

Address:
Building and Zoning
135 NE Hernando Ave.
Lake City, FL 32055

Building Inspector Office Hours

Monday - Friday
From 8:00 AM to 10:00 AM
and
From 1:30 PM to 3:00 PM

Regular Inspection Schedules

All areas North of County Road 242
From 10:00 AM to Noon

All areas South of County Road 242
From 3:00 PM to 5:00 PM

To Request Inspections - (Residential, Commercial, Fire, Zoning, & County Driveway Access)

Online: (Preferred Method)

www.columbiacountyfla.com/InspectionRequest.asp

Ph: 386-758-1008, 386-758-1124, 386-719-2023, 386-758-1007 (Leave A Message)

To Call for an Access (Driveway) Inspection: 386-758-1019


Septic Release Inspections: 386-758-1058

IMPORTANT NOTICE:

Any inspection requested after 5:00 pm, no matter the method, will be received the next business day; then that inspection will be scheduled the following business day.

All Inspections require 24 hours notice.
Emergencies will be inspected as soon as possible.

A BOUNDARY SURVEY IN SECTION 8, TOWNSHIP 7 SOUTH,
RANGE 17 EAST, COLUMBIA COUNTY, FLORIDA.

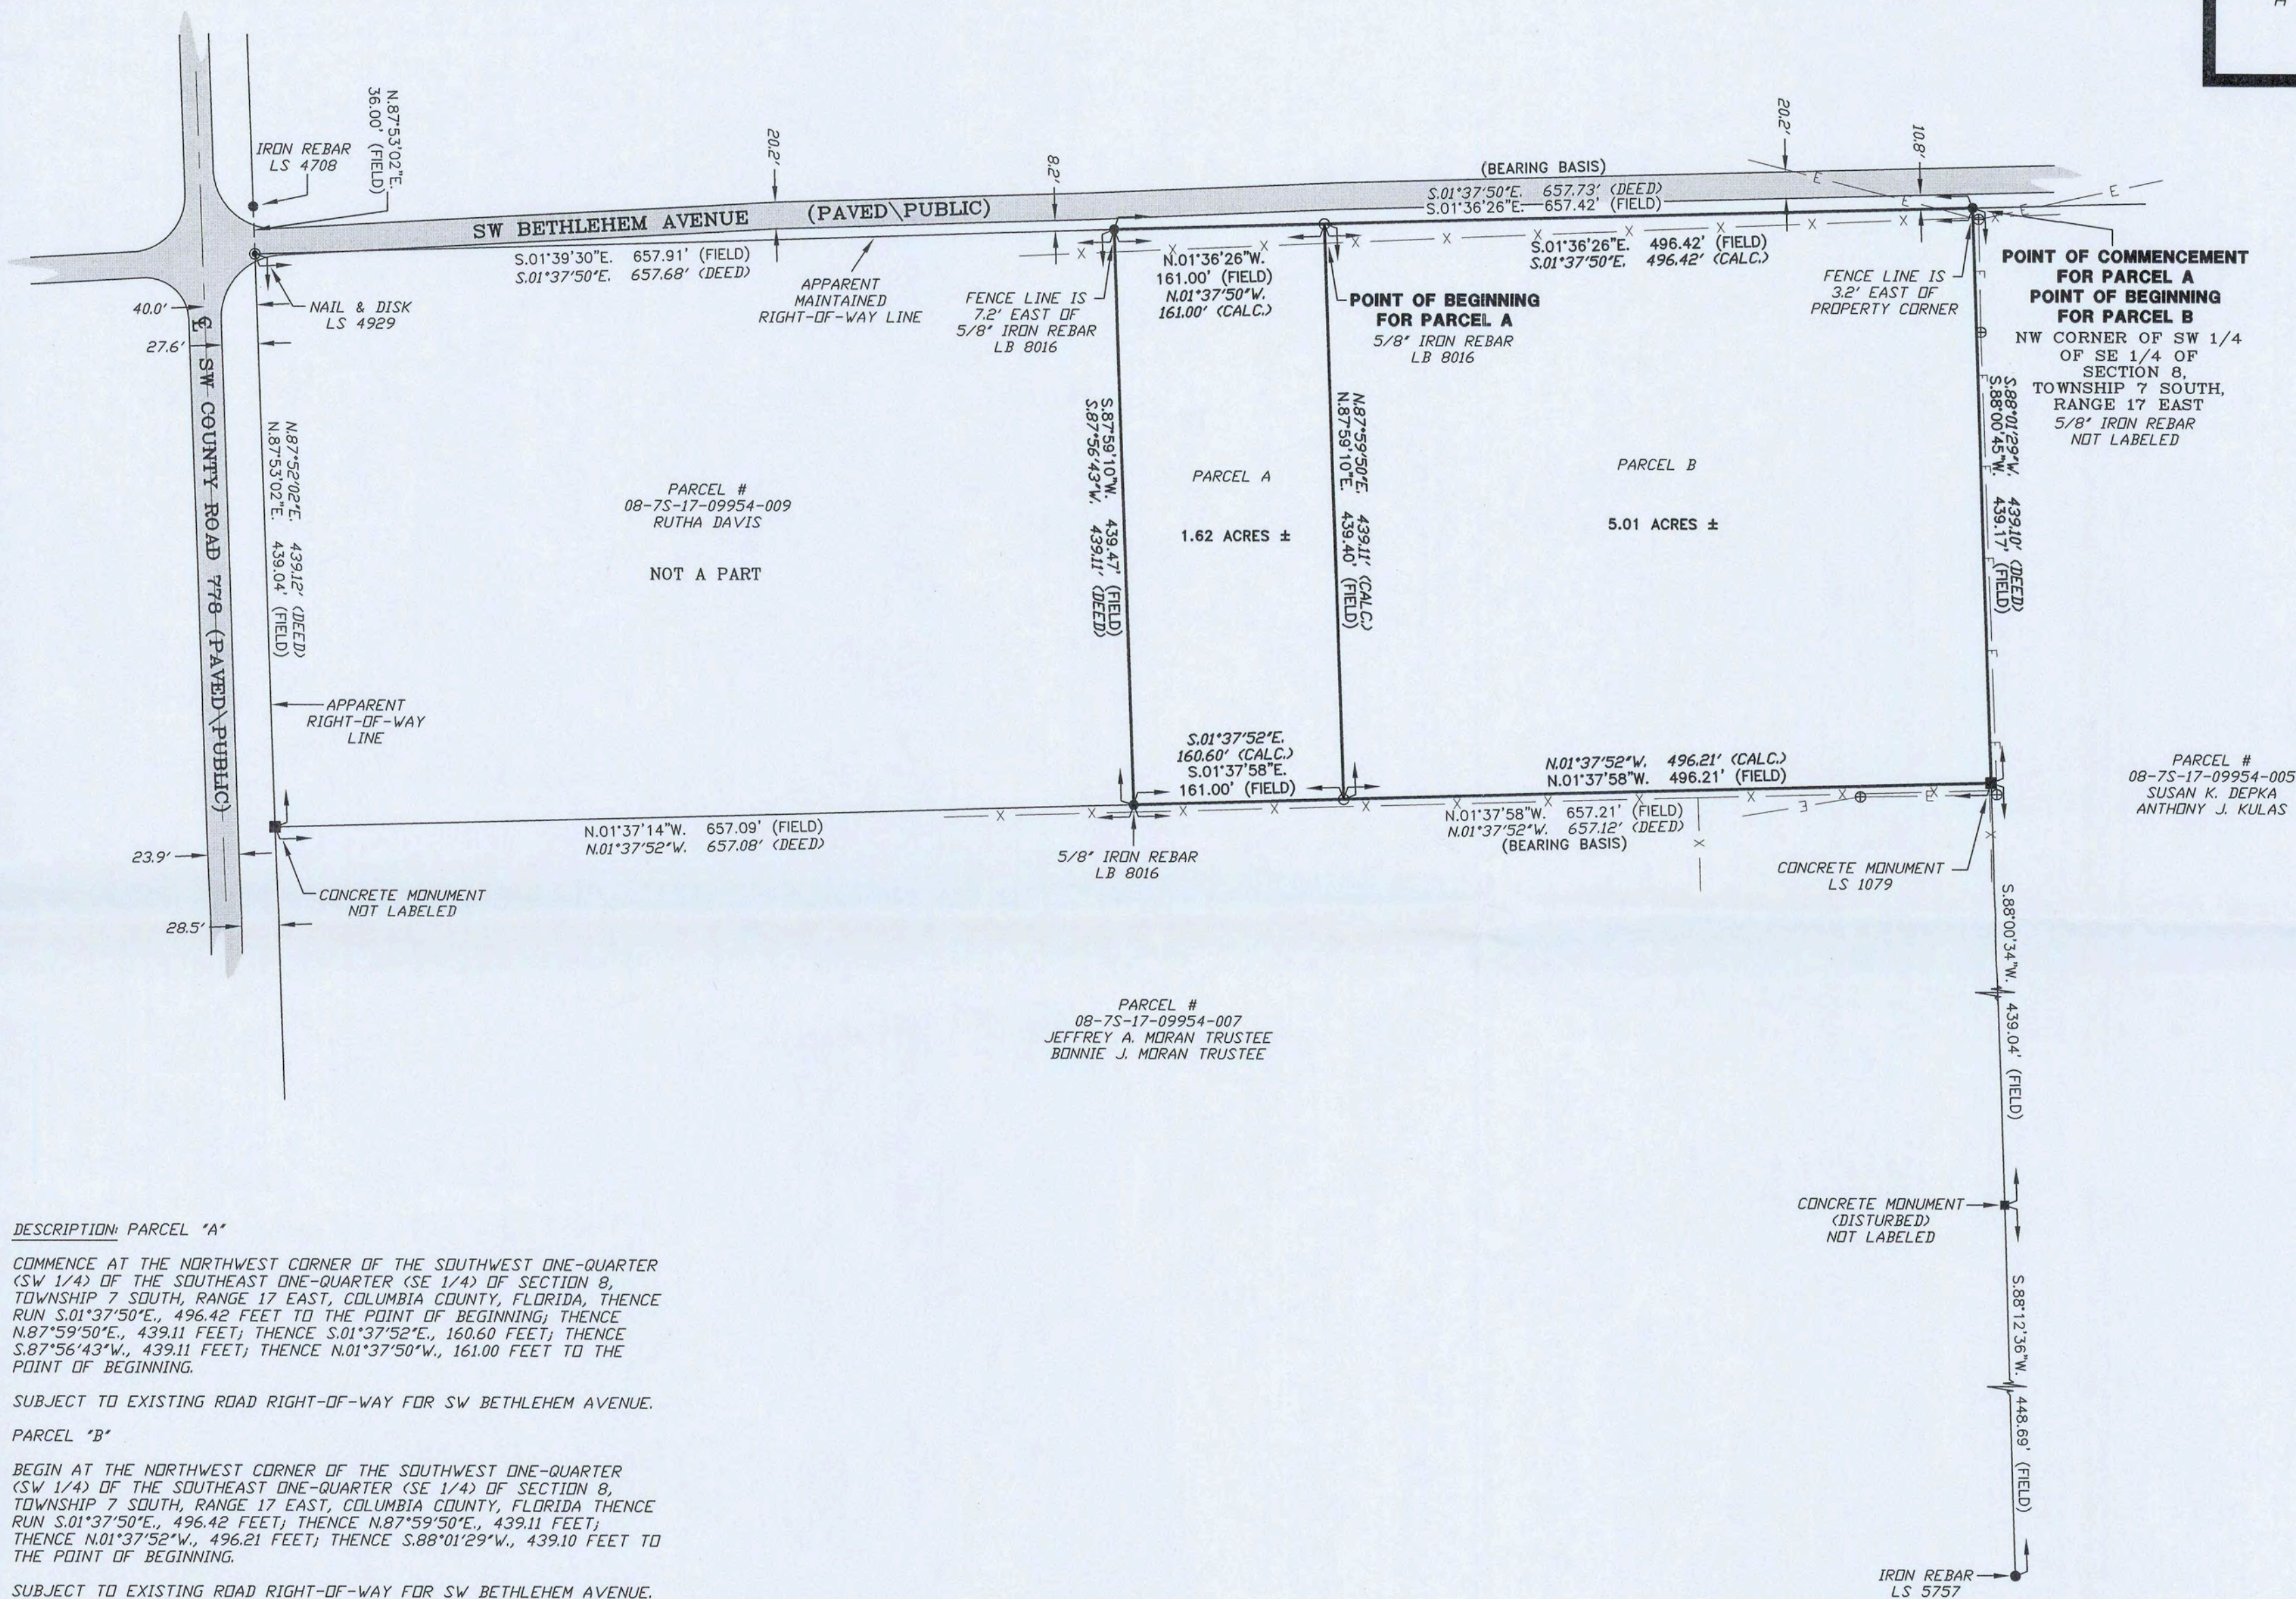

SCALE: 1" = 100'

SYMBOL LEGEND:	
■	4"x4" CONCRETE MONUMENT FOUND
□	4"x4" CONCRETE MONUMENT SET
●	IRON PIPE FOUND
○	IRON REBAR AND CAP SET
×	"X" CUT IN PAVEMENT
+	CALCULATED PROPERTY CORNER
⊕	NAIL & DISK
⊙	POWER POLE
+	SIGN POST
▲	WATER METER
⊙	UTILITY BOX
*	WELL
⊙	SANITARY MANHOLE
—	CENTERLINE
—	SECTION LINE
—	ELECTRIC LINES
—	WIRE FENCE
—	CHAIN LINK FENCE
—	WOODEN FENCE
(PLAT)	AS PER A PLAT OF RECORD
(DEED)	AS PER A DEED OF RECORD
(CALC.)	AS PER CALCULATIONS
(FIELD)	AS PER FIELD MEASUREMENTS
P.R.M.	PERMANENT REFERENCE MARKER
P.C.P.	PERMANENT CONTROL POINT

SURVEYOR'S NOTES:

- BOUNDARY BASED ON MONUMENTATION FOUND IN ACCORDANCE WITH THE RETRACEMENT OF THE DEED OF RECORD.
- BEARINGS ARE BASED ON A DEEDED BEARING OF N.01°37'52"W., FOR THE EAST LINE OF PARCEL, AS SHOWN HEREON.
- IT IS APPARENT THAT THIS PARCEL IS IN ZONE "X" AND IS DETERMINED TO BE OUTSIDE THE 500 YEAR FLOOD PLAIN AS PER FLOOD RATE MAP, DATED 4 FEBRUARY, 2009 FIRM PANEL NUMBER 12023C0495C. HOWEVER, THE FLOOD INSURANCE RATE MAPS ARE SUBJECT TO CHANGE.
- THE IMPROVEMENTS, IF ANY, INDICATED ON THIS SURVEY DRAWING ARE AS LOCATED ON DATE OF FIELD SURVEY AS SHOWN HEREON.
- IF THEY EXIST, NO UNDERGROUND ENCROACHMENTS AND/OR UTILITIES WERE LOCATED FOR THIS SURVEY EXCEPT AS SHOWN HEREON.
- THIS SURVEY WAS COMPLETED WITHOUT THE BENEFIT OF A TITLE COMMITMENT OR A TITLE POLICY.
- DIMENSIONS SHOWN HEREON ARE IN FEET AND DECIMAL PARTS THEREOF.
- THIS SURVEY DOES NOT REFLECT OR DETERMINE OWNERSHIP.
- THE ADJACENT OWNERSHIP INFORMATION AS SHOWN HEREON IS BASED ON THE COUNTY PROPERTY APPRAISER'S GIS SYSTEM, UNLESS OTHERWISE DENOTED.

DESCRIPTION: PARCEL "A"

COMMENCE AT THE NORTHWEST CORNER OF THE SOUTHWEST ONE-QUARTER (SW 1/4) OF THE SOUTHEAST ONE-QUARTER (SE 1/4) OF SECTION 8, TOWNSHIP 7 SOUTH, RANGE 17 EAST, COLUMBIA COUNTY, FLORIDA, THENCE RUN S.01°37'50"E., 496.42 FEET TO THE POINT OF BEGINNING; THENCE N.87°59'50"E., 439.11 FEET; THENCE S.01°37'52"E., 160.60 FEET; THENCE S.87°56'43"W., 439.11 FEET; THENCE N.01°37'50"W., 161.00 FEET TO THE POINT OF BEGINNING.

SUBJECT TO EXISTING ROAD RIGHT-OF-WAY FOR SW BETHLEHEM AVENUE.

PARCEL "B"

BEGIN AT THE NORTHWEST CORNER OF THE SOUTHWEST ONE-QUARTER (SW 1/4) OF THE SOUTHEAST ONE-QUARTER (SE 1/4) OF SECTION 8, TOWNSHIP 7 SOUTH, RANGE 17 EAST, COLUMBIA COUNTY, FLORIDA THENCE RUN S.01°37'50"E., 496.42 FEET; THENCE N.87°59'50"E., 439.11 FEET; THENCE N.01°37'52"W., 496.21 FEET; THENCE S.88°01'29"W., 439.10 FEET TO THE POINT OF BEGINNING.

SUBJECT TO EXISTING ROAD RIGHT-OF-WAY FOR SW BETHLEHEM AVENUE.

CERTIFIED TO:

ERIC THIERY

FIELD BOOK: 419 PAGE(S): 26

SURVEYOR'S CERTIFICATION:

I HEREBY CERTIFY THAT THIS SURVEY WAS MADE UNDER MY RESPONSIBLE CHARGE AND MEETS THE MINIMUM TECHNICAL STANDARDS AS SET FORTH BY THE FLORIDA BOARD OF PROFESSIONAL SURVEYORS AND MAPPERS IN CHAPTER 5J-17, FLORIDA ADMINISTRATIVE CODE, PURSUANT TO SECTION 472.027, FLORIDA STATUTES.


05/06/2026
FIELD SURVEY DATE

05/07/2026
DRAWING DATE

JY
DRAWN BY

L. SCOTT BRITT, P.S.M.
CERTIFICATION # 5757

NOTE: UNLESS IT BEARS THE ORIGINAL SIGNATURE AND THE ORIGINAL RAISED SEAL OF A FLORIDA LICENSED SURVEYOR AND MAPPER THIS DRAWING, SKETCH, PLAT OR MAP IS FOR INFORMATIONAL PURPOSES ONLY AND IS NOT VALID.

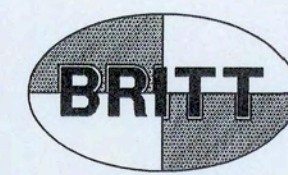

BRITT SURVEYING
& MAPPING, LLC

LAND SURVEYORS AND MAPPERS, L.B. # 8016

1438 SW MAIN BLVD,

LAKE CITY, FLORIDA, 32025

www.brittsurveying.com

TELEPHONE: (386) 752-7163 FAX: (386) 752-5573

JOB NUMBER: L-32267



COLUMBIA COUNTY BOARD OF COUNTY COMMISSIONERS AGENDA ITEM REQUEST FORM

The Board of County Commissioners meets the 1st and 3rd Thursday of each month in the Columbia County School Board Administrative Complex Auditorium, 372 West Duval Street, Lake City, Florida 32055. The first meeting of every month is at 9:30AM while the second meeting of every month takes place at 5:30PM. All agenda items are due in the Board's office one week prior to the meeting date.

Today's Date: 6/24/2026 Meeting Date: 7/2/2026

Department: Zoning Department

1. Nature and purpose of agenda item:

Gary Cleaveland is requesting a Special Family Lot Permit (SFLP260603) to deed 1.5 acres to his son, Gary Cleaveland Jr.

2. Recommended Motion/Action:

Approve SFLP260603

3. Fiscal impact on current budget.

This item has no effect on the current budget.



Columbia County Gateway to Florida

76844
FOR PLANNING USE ONLY

Application # SFLP 260603

Application Fee \$50.00

Receipt No. 773658

Filing Date 6-24-2026

Completeness Date _____

Special Family Lot Permit Application

A. PROJECT INFORMATION

- Title Holder's Name: Gary Eugene Cleaveland
- Address of Subject Property: 691 SE County Road 349 Lake City, FL 32025
- Parcel ID Number(s): 26-5S-17-09392-002
- Future Land Use Map Designation: Agriculture (A)
- Zoning Designation: A-3 (Agricultural)
- Acreage of Parent Parcel: 17
- Acreage of Property to be Deeded to Immediate Family Member: 1.5
- Existing Use of Property: Single-family residence with pasture land
- Proposed use of Property: Single-family residence for immediate family member
- Name of Immediate Family Member for which Special Family Lot is to be Granted: Gary Eugene Cleaveland Jr. (Son)

PLEASE NOTE: Immediate family member must be a parent, grandparent, adopted parent, stepparent, sibling, child, adopted child, stepchild, or grandchild of the person who is conveying the parcel to said individual.

B. APPLICANT INFORMATION

- Applicant Status ☒ Owner (title holder) ☐ Agent
- Name of Applicant(s): Gary Eugene Cleaveland Title: Owner
Company name (if applicable): _____
Mailing Address: 691 SE County Rd. 349
City: Lake City State: Florida Zip: 32025
Telephone: () 904-392-6004 Fax: () Email: gary.cleaveland@yahoo.com

PLEASE NOTE: Florida has a very broad public records law. Most written communications to or from government officials regarding government business is subject to public records requests. Your e-mail address and communications may be subject to public disclosure.

- If the applicant is agent for the property owner*.
Property Owner Name (title holder): _____
Mailing Address: _____
City: _____ State: _____ Zip: _____
Telephone: () Fax: () Email: _____

PLEASE NOTE: Florida has a very broad public records law. Most written communications to or from government officials regarding government business is subject to public records requests. Your e-mail address and communications may be subject to public disclosure.

*Must provide an executed Property Owner Affidavit Form authorizing the agent to act on behalf of the property owner.

✓ BIRTH CERT KAS
✓ GARY JR DL
✓ KEM DL

C. ATTACHMENT/SUBMITTAL REQUIREMENTS

1. Map, Drawing, or Sketch of Parent Parcel Showing the Location of the Proposed Lot being Deeded to Immediate Family Member with Appropriate Dimensions (Must be a Minimum of One Acre).
2. Personal Identification and Proof of Relationship, to Establish the Required Immediate Family Member Status, of both the Parent Parcel Owner and the Immediate Family Member. The Personal Identification Shall Consist of Original Documents or Notarized Copies from Public Records. Such Documents may include Birth Certificates, Adoption Records, Marriage Certificates, and/or Other Public Records.
3. Family Relationship Residence Agreement Affidavit is Required Stating that the Special Family Lot is being Created as a Homestead by the Immediate Family Member, that the Immediate Family Member shall obtain Homestead Exemption on the Lot. This Affidavit shall be Recorded in the Clerk of Courts Office.
4. Legal Description of Parent Parcel with Acreage (In Microsoft Word Format).
5. Legal Description of Property to be Deeded to Immediate Family Member with Acreage (In Microsoft Word Format).
6. Legal Description of Parent Parcel with Immediate Family Member Lot Removed with Acreage (In Microsoft Word Format).
7. Proof of Ownership (i.e. deed).
8. Agent Authorization Form, if applicable (signed and notarized).
9. Proof of Payment of Taxes (can be obtained online via the Columbia County Tax Collector's Office).
10. Fee. \$50.00 - No application shall be accepted or processed until the required application fee has been paid.

NOTICE TO APPLICANT

A special family lot permit may be issued by the Board of County Commissioners on land zoned Agricultural or Environmentally Sensitive Area within these Land Development Regulations, for the purpose of conveying a lot or parcel to an immediate family member who is the parent, grandparent, adopted parent, stepparent, sibling, child, or adopted child, stepchild or grandchild of the person who conveyed the parcel to said individual, **not to exceed one (1) dwelling unit per one (1) acre** and the lot complies with all other conditions from permitting development as set forth in these Land Development Regulations. This provision is intended to promote the perpetuation of the family homestead in rural areas by making it possible for immediate family members to reside on lots as their primary residence which exceed maximum density for such areas, provided that the lot complies with the conditions for permitting established in Section 14.9 of the Land Development Regulations.

If approved by the Board of County Commissioner, the division of lots shall be recorded by separate deed, comply with all other applicable regulations of the Land Development Regulations, and comply with all other conditions for permitting and development as set forth in the Land Development Regulations. A completed building permit application shall be submitted within one (1) year of receiving approval by the Board of County Commissioners. One (1) extension can be requested in writing and approved by the Land Development Regulations Administrator not to exceed nine (9) months. If a special family lot permit expires, it shall have to go through the process again for approval as required by this section. A building permit for a special family lot shall be issued only to the immediate family member or their authorized representative (i.e. licensed building contractor or mobile home installer) after a recorded copy of the family relationship residence agreement affidavit and deed to the special family lot has been submitted to the Land Development Regulation Administrator as part of the building permit application process.

Special family lots which have not met the requirements for homestead exemption shall not be transferable except, as follows:

1. The deeding of the parcel back to the original owner of the parent tract as indicated in Section 14.9 of the Land Development Regulations;
2. To another individual meeting the definition of immediate family member;
3. To an individual not meeting the definition of immediate family member due to circumstances beyond the reasonable control of the family member to whom the original special family lot permit was granted such as divorce, death or job change resulting in unreasonable commuting distances, the immediate family member is no longer able to retain ownership of the special family lot, subject to approval by the original reviewing body that approved the special family lot permit; and
4. Upon approval of the transfer of the special family lot, the County will issue a Certificate of Transfer and the owner shall record the certificate in the Public Records in the Clerk of the Courts Office. This process shall apply retroactively to special family lots previously created under the Land Development Regulations.

Any decision made by the Board of County Commissioners is subject to a 30 day appeal period as outlined in Article 12 of the Land Development Regulations. Any action taken by the applicant within the 30 day appeal period is at the applicant's risk. No Certificate of Occupancy shall be issued until the 30 day appeal period is over or until any appeal has been settled.

Upon the applicant obtaining a Certificate of Occupancy, the applicant must file for Homestead Exemption. Homestead Exemptions can be filed each year with the Columbia County Property Appraiser's Office from January 1 to March 31.

I hereby certify that all of the above statements and statements contained in any documents or plans submitted herewith are true and accurate to the best of my knowledge and belief.

Gary Eugene Cleaveland

Kimberly A Cleaveland
Applicant/Agent Name (Type or Print)

[Signature]
Applicant/Agent Signature

23 June 2024

Date

COLUMBIA COUNTY Property Appraiser

Parcel 26-5S-17-09392-002 <https://search.ccpafl.com/parcel/09392002175S26>

691 SE COUNTY ROAD 349

Owners

CLEAVELAND KIMBERLY ANN
CLEAVELAND GARY EUGENE
691 SE COUNTY ROAD 349
LAKE CITY, FL 32025

Legal Description

E1/2 OF SW1/4 OF NW1/4, EX 3 AC IN SW COR.

557-117, 792-2812, 793-1094, 859-612,
LE 1523-1996, WD 1558-1572,

Use: 5000: IMPROVED AG

Subdivision: DIST 3



Prepared by and return to:
Michael H. Harrell
Abstract and Title Services, Inc.
283 Northwest Cole Terrace
Suite B
Lake City, FL 32055
7-20811 MD

Inst: 202612001111 Date: 01/16/2026 Time: 3:17PM
Page 1 of 3 B: 1558 P: 1572, James M Swisher Jr, Clerk of Court
Columbia, County, By: VC *W*
Deputy Clerk Doc Stamp-Deed: 4270.00

Warranty Deed

This Warranty Deed is executed this 15 of January, 2026, by Kenneth L. Burt A/K/A Kenneth L. Burt, Sr. and Caryn C. Burt, husband and wife, whose address is 211 Northwest Willowbrook Glen, Lake City, FL 32055, hereinafter called the Grantor, to Kimberly Ann Cleaveland and Gary Eugene Cleaveland, wife and husband, whose address is: 691 Southeast County Road 349, Lake City, FL 32025, hereinafter called the Grantee:

(Wherever used herein the terms "Grantor" and "Grantee" include all the parties to this instrument and the heirs, legal representatives and assigns of individuals, and the successors and assigns of corporation)

Witnesseth, that said Grantor, for and in consideration of the sum of *TEN DOLLARS (\$10.00)* and other good and valuable considerations to said Grantor, in hand paid by said Grantee, the receipt whereof is hereby acknowledged, has granted, bargained, and sold to the said Grantee and Grantee heirs and assigns forever, the following described land situated, lying and being in Columbia County, Florida, to-wit:

See Exhibit "A" attached hereto and by this reference made a part hereof

Together with all tenements, hereditaments and appurtenances thereto belonging or in anywise appertaining.

Subject To taxes for the current tax year and subsequent years, not yet due and payable; covenants, restrictions, reservations, and limitations of record, if any.

To Have and To Hold, the same in fee simple forever.

And Grantor hereby covenants with said Grantee that the Grantor is lawfully seized of said land in fee simple; that the Grantor has good right and lawful authority to sell and convey said land; that the Grantor hereby fully warrants the title to said land and will defend the same against the lawful claims of all persons whomsoever.

In Witness Whereof, Grantor has hereunto set Grantor's hand and seal the day and year first above written.

Signed, sealed and delivered in our presence:


Witness

Madison Van Hofwegen

Printed Name

283 NW Cole Terrace Lake City, FL 32055

Witness Postal Address


Witness

Michael H. Harrell

Printed Name

283 NW Cole Terrace Lake City, FL 32055


Witness Postal Address

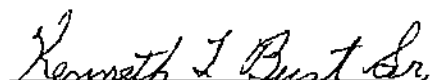
Kenneth L. Burt A/K/A Kenneth L. Burt,
Sr.


Caryn C. Burt

STATE OF FLORIDA
COUNTY OF COLUMBIA

The foregoing instrument was acknowledged before me by means of ☒ physical presence or
☐ online notarization, this 15 day of January, 2026, by Kenneth L. Burt A/K/A Kenneth
L. Burt, Sr. and Caryn C. Burt, ☐ who is/are personally known to me or ☒ who has/have
produced DL as identification.

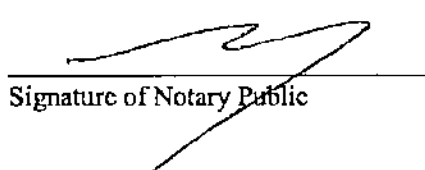
Signature of Notary Public

Print, Type/Stamp Name of Notary



MICHAEL H. HARRELL
Notary Public
State of Florida
Comm# HH739196
Expires 11/30/2029

Exhibit "A"

THE EAST 1/2 OF THE SOUTHWEST 1/4 OF THE NORTHWEST 1/4, SECTION 26,
TOWNSHIP 5 SOUTH, RANGE 17 EAST, COLUMBIA COUNTY, FLORIDA, LESS AND
EXCEPT THE FOLLOWING DESCRIBED 3 ACRES IN THE SOUTHWEST CORNER:

BEGIN AT THE SOUTHWEST CORNER OF THE EAST 1/2 OF THE SOUTHWEST 1/4 OF
THE NORTHWEST 1/4 AND RUN NORTH 0°37'14" WEST ALONG THE WEST LINE OF
SAID EAST 1/2 OF THE SOUTHWEST 1/4 OF THE NORTHWEST 1/4, 630 FEET, RUN
THENCE SOUTH 88°36'23" EAST, 210 FEET, RUN SOUTH 0°37'14" EAST, 630 FEET TO
THE SOUTH LINE OF SAID SOUTHWEST 1/4 OF THE NORTHWEST 1/4, RUN WEST
ALONG SAID SOUTH LINE, 630 FEET TO THE POINT OF BEGINNING. LESS AND
EXCEPT RIGHT OF WAY FOR PUBLIC ROAD (COUNTY ROAD NO. C-349)

Tax Bill Detail

Payment Options

Year	Due
2025	\$0.00
2024	\$0.00
2023	\$0.00
2022	\$0.00
2021	\$0.00
2020	\$0.00
2019	\$0.00
2018	\$0.00
2017	\$0.00
2016	\$0.00

Property Tax Account: R09392-002
BURT KENNETH LLOYD SR

Year: 2025 **Bill Number:** **Owner:** BURT KENNETH
Tax District: 3 29878 **LLOYD SR**
Property Type:
Real Estate

MAILING ADDRESS: **PROPERTY ADDRESS:**
BURT KENNETH 691 COUNTY ROAD 349
LLOYD SR LAKE CITY 32025
BURT CARYN C
691 SE COUNTY ROAD
349
LAKE CITY FL 32025

This Bill:

All Bills:

Cart Amount:

Bill 29878 -- No Amount Due

Pay All Bills

Print Bill / Receipt

Register for E-Billing

Property Appraiser

Taxes Assessments Legal Description Payment History

Ad Valorem

Authority/Fund	Tax Rate	Charged	Paid	Due
BOARD OF COUNTY COMMISSIONERS	7.8150	\$736.86	\$736.86	\$0.00
COLUMBIA COUNTY SCHOOL BOARD				
DISCRETIONARY	0.7480	\$90.11	\$90.11	\$0.00
LOCAL	3.1010	\$373.53	\$373.53	\$0.00
CAPITAL OUTLAY	1.5000	\$180.68	\$180.68	\$0.00
Subtotal	5.3490	\$644.32	\$644.32	\$0.00
SUWANNEE RIVER WATER MGT DIST	0.2812	\$26.52	\$26.52	\$0.00
LAKE SHORE HOSPITAL AUTHORITY	0.0001	\$0.01	\$0.01	\$0.00
TOTAL	13.4453	\$1,407.71	\$1,407.71	\$0.00

Non-Ad Valorem

Authority/Fund	Charged	Paid	Due
FIRE ASSESSMENTS	\$291.82	\$291.82	\$0.00
SOLID WASTE - ANNUAL	\$201.74	\$201.74	\$0.00
TOTAL	\$493.56	\$493.56	\$0.00


FAMILY RELATIONSHIP AFFIDAVIT

STATE OF FLORIDA
COUNTY OF COLUMBIA

BEFORE ME the undersigned Notary Public personally appeared, Gary Eugene Cleaveland
_____, the Owner of the parent parcel which has been subdivided for
Gary Eugene Cleaveland, Jr. (Son), the Immediate Family Member of the Owner, and which is
intended for the Immediate Family Members primary residence use. The Immediate Family
Member is related to the Owner as Child_____. Both individuals being
first duly sworn according to law, depose and say:

1. Affiant acknowledges Immediate Family Member is defined as parent, grandparent, step-parent, adopted parent, sibling, child, step-child, adopted child or grandchild.
2. Both the Owner and the Immediate Family Member have personal knowledge of all matters set forth in this Affidavit.
3. The Owner holds fee simple title to certain real property situated in Columbia County, and more particularly described by reference with the Columbia County Property Appraiser Parent Tract Tax Parcel No. 26-5S-17-09392-002.
4. The Immediate Family Member holds fee simple title to certain real property divided from the Owners' parent parcel situated in Columbia County and more particularly described by reference to the Columbia County Property Appraiser Tax Parcel No. _____.
5. No person or entity other than the Owner and Immediate Family Member to whom permit is being issued, including persons residing with the family member claims or is presently entitled to the right of possession or is in possession of the property, and there are no tenancies, leases or other occupancies that affect the property.
6. This Affidavit is made for the specific purpose of inducing Columbia County to recognize a family division for an Immediate Family Member being in compliance with the density requirements of the Columbia County's Comprehensive Plan and Land Development Regulations (LDR's).
7. This Affidavit and Agreement is made and given by Affiants with full knowledge that the facts contained herein are accurate and complete, and with full knowledge that the penalties under Florida law for perjury include conviction of a felony of the third degree.

We Hereby Certify that the facts represented by us in this Affidavit are true and correct and we accept the terms of the Agreement and agree to comply with it.

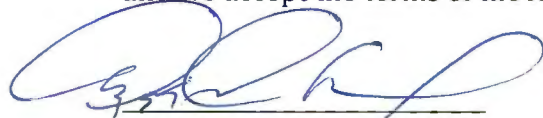


Owner

Gary Eugene Cleaveland

Gary Eugene Cleaveland

Typed or Printed Name

Kimberly A Cleaveland

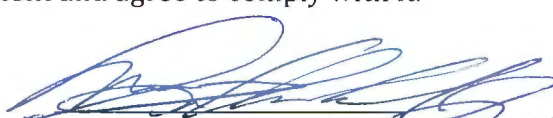

Immediate Family Member

Gary Eugene Cleaveland, Jr.

Typed or Printed Name


DLR Karen Aiken-Smoot
KIM CLEAVELAND



Subscribed and sworn to (or affirmed) before me this 7 day of Apr, 2026
by Gary Eugene Cleaveland (Owner) who is personally known to me or has produced
Driver license as identification.



Notary Public

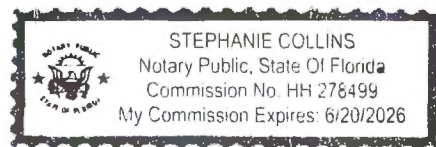

Subscribed and sworn to (or affirmed) before me this 7 day of Apr, 2026
by Gary Eugene Cleaveland, Jr. (Family Member) who is personally known to me or has
produced Driver license as identification.



Notary Public



APPROVED:

COLUMBIA COUNTY, FLORIDA

By: Karen Aiken-Smoot

Name: Karen Aiken-Smoot

Title: PLANNING TECH


A BOUNDARY SURVEY IN SECTION 26, TOWNSHIP 5 SOUTH,
RANGE 17 EAST, COLUMBIA COUNTY, FLORIDA.

W
ELD)
PLS 1079

1/2 OF E 1/2
1/4 OF NW 1/4



SCALE: 1" = 60'

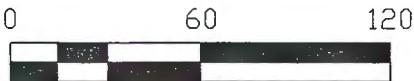

S Y M B O L L E G E N D:

■ 4"x4" CONCRETE MONUMENT FOUND	⊕ CENTERLINE
□ 4"x4" CONCRETE MONUMENT SET	—E— ELECTRIC LINES
● IRON PIPE FOUND	—X— WIRE FENCE
○ IRON PIN AND CAP SET	—○— CHAIN LINK FENCE
* "X" CUT IN PAVEMENT	—□— WOODEN FENCE
+ CALCULATED PROPERTY CORNER	— · — SECTION LINE
⊙ NAIL & DISK	(PLAT) AS PER A PLAT OF RECORD
⊕ POWER POLE	(DEED) AS PER A DEED OF RECORD
▲ WATER METER	(CALC.) AS PER CALCULATIONS
⊙ UTILITY BOX	(FIELD) AS PER FIELD MEASUREMENTS
* WELL	P.R.M. PERMANENT REFERENCE MARKER
⊕ SANITARY MANHOLE	P.C.P. PERMANENT CONTROL POINT
+ SIGN POST	

DESCRIPTION:

COMMENCE AT THE SW CORNER OF THE EAST 1/2 OF SW 1/4 OF NW 1/4 AND RUN N.01°56'48"W., ALONG THE WEST LINE OF SAID EAST 1/2 OF SW 1/4 OF NW 1/4, 1095.49 FEET TO THE POINT OF BEGINNING; THENCE CONTINUE N.01°56'48"W., ALONG SAID WEST LINE, 233.40 FEET TO A POINT ON THE SOUTHERLY MAINTAINED RIGHT-OF-WAY LINE OF SE LEROY COURT; THENCE N.88°26'22"E., ALONG SAID SOUTHERLY MAINTAINED RIGHT-OF-WAY LINE, 233.40 FEET; THENCE S.01°56'48"E., 233.40 FEET; THENCE S.88°26'23"W., 233.40 FEET TO THE POINT OF BEGINNING. CONTAINING 1.25 ACRES MORE OR LESS.

SURVEYOR'S NOTES:

1. BOUNDARY BASED ON MONUMENTATION FOUND.
2. BEARINGS ARE BASED ON A FIELD BEARING OF N.01°56'48"W., ON THE WEST LINE THEREOF.
3. IT IS APPARENT THAT THIS PARCEL IS IN ZONE "X" AND IS DETERMINED TO BE OUTSIDE THE 500 YEAR FLOOD PLAIN AS PER FLOOD RATE MAP, DATED 4 FEBRUARY, 2009 FIRM PANEL NUMBER 12125C0090D. HOWEVER, THE FLOOD INSURANCE RATE MAPS ARE SUBJECT TO CHANGE.
4. THE IMPROVEMENTS, IF ANY, INDICATED ON THIS SURVEY DRAWING ARE AS LOCATED ON DATE OF FIELD SURVEY AS SHOWN HEREON.
5. IF THEY EXIST, NO UNDERGROUND ENCROACHMENTS AND/OR UTILITIES WERE LOCATED FOR THIS SURVEY EXCEPT AS SHOWN HEREON.
6. THIS SURVEY WAS COMPLETED WITHOUT THE BENEFIT OF A TITLE COMMITMENT OR A TITLE POLICY.
7. DIMENSIONS SHOWN HEREON ARE IN FEET AND DECIMAL PARTS THEREOF.
8. THIS SURVEY DOES NOT REFLECT OR DETERMINE OWNERSHIP.
9. THE ADJACENT OWNERSHIP INFORMATION AS SHOWN HEREON IS BASED ON THE COUNTY PROPERTY APPRAISERS GIS SYSTEM, UNLESS OTHERWISE DENOTED.

TION:

RESPONSIBLE CHARGE AND MEETS THE MINIMUM
OF PROFESSIONAL SURVEYORS AND MAPPERS
T TO SECTION 472.027, FLORIDA STATUTES.

KH

WN BY

L. SCOTT BRITT, P.S.M.
CERTIFICATION # 5757

RAISED SEAL OF A FLORIDA LICENSED SURVEYOR
NATIONAL PURPOSES ONLY AND IS NOT VALID.



BRITT SURVEYING
& MAPPING, LLC

LAND SURVEYORS AND MAPPERS, L.B. # 8016

1438 SW MAIN BLVD, LAKE CITY, FLORIDA 32025

(386)752-7163 FAX (386)752-5573

www.brittsurvey.com

JOB NUMBER: **L-32248**



Building and Zoning Department

Special Family Lot Permit Application

Invoice

76844

Applicant Information

CLEAVELAND KIMBERLY ANN,
CLEAVELAND GARY EUGENE
TBD

Invoice Date

06/24/2026

Permit

SFLP260603

Amount Due

\$50.00

Job Location

Parcel: 26-5S-17-09392-002
Owner: CLEAVELAND KIMBERLY ANN, CLEAVELAND GARY
EUGENE,
Address: TBD

Contractor Information

Invoice History

Date	Description	Discount	Amount
06/24/2026	Fee: Special Family Lot Permit Approved by the Board of County Commissioners	\$0.00	\$50.00
Amount Due:			\$50.00

Contact Us

Phone:
(386) 758-1008

Customer Service Hours:
Monday-Friday
From 8:00 A.M. to 4:30 P.M.

Email:
bldginfo@columbiacountyfla.com

Website:
<http://www.columbiacountyfla.com/BuildingandZoning.asp>

Address:
Building and Zoning Ste. B-21
135 NE Hernando Ave.
Lake City, FL 32055

[Credit card payments can be made online here \(fees apply\)](#)

***Fee balances are not immediately updated using online Credit Card.
If you have paid permit fees using the online application site or by another
method such as check or cash, please allow time for your payment to be
processed.***

Inspection Office Hours

Monday - Friday
From 8:00 AM to 10:00 AM
and
From 1:30 PM to 3:00 PM

Regular Inspection Schedules

All areas North of County Road 242
From 10:00 AM to Noon

All areas South of County Road 242
From 3:00 PM to 5:00 PM

Inspection Requests

Online: (Preferred Method)
www.columbiacountyfla.com/InspectionRequest.asp

Voice Mail: 386-719-2023 or Phone: 386-758-1008

All Driveway Inspections: 386-758-1019

Septic Release Inspections: 386-758-1058

IMPORTANT NOTICE:

Any inspection requested after 4:30 pm, no matter the method, will be received the next business day and will be scheduled by the earliest time slot.

All inspections require 24 hours notice.
Emergencies will be inspected as soon as possible.

Confirmation Number: 16394798

Florida

**Columbia County
Building and Zoning - M**



Transaction Details

Name

Gary E Cleaveland

Permit ID

DevNo SFLP260603

Credit Card Payment Address Information

Order Number **16394798**

Customer Name **Gary Cleaveland**

Email Address

Address **4069 Sunrise Farms Rd
Middleburg, FL 32068**

Phone Number **(904) 392-6004**

Credit Card
Number **457XXXXXXXXX6090**

Credit Card Type **Visa**

Expiration Date **0431**

Operator Name

Transaction Time **6/24/2026 1:44:21 PM**

Authorization
Code **293862**

Convenience Fee
Authorization
Code

Transaction ID **d2dcff7449c930b7ae331dc9a182c74b**

Purchase Type **sale**

Agency Total **50.00**

Convenience Fee **\$1.50**

Total Amount **51.50**

Charged to Card

ONE OR BOTH CHARGES WILL APPEAR AS PAYGOV.US ON YOUR CARD STATEMENT.

For questions about this payment, please call (866) 480-8552.

PayGov, LLC

5144 E. Stop 11 Rd. Indianapolis, IN 46237

<http://paygov.us>

Disputing a charge with your credit card company may result in an additional \$40.00 charge.



Building Department

Receipt Of Payment

Applicant Information

CLEAVELAND KIMBERLY ANN,
CLEAVELAND GARY EUGENE
TBD

Method

Credit Card
16394798

Date of Payment

06/24/2026

Payment

773658

Amount of Payment

\$50.00

AppID: 76844 Permit #: SFLP260603
Special Family Lot Permit
Parcel: 26-5S-17-09392-002
Owner: CLEAVELAND KIMBERLY ANN, CLEAVELAND GARY
EUGENE,

Contractor Information

Payment History

<u>Date</u>	<u>Description</u>	<u>Amount</u>
06/24/2026	Fee: Special Family Lot Permit Approved by the Board of County Commissioners	\$50.00
06/24/2026	Payment: Credit Card 16394798	(\$50.00)
		\$0.00

Contact Us

Phone:
(386) 758-1008

After Hours:
(386) 758-1124

Customer Service Hours:
Monday-Friday
From 8:00 A.M. to 5:00 P.M.

Email:
laurie_hodson@columbiacountyfla.com

Website:
<http://www.columbiacountyfla.com/BuildingandZoning.asp>

Address:
Building and Zoning
135 NE Hernando Ave.
Lake City, FL 32055

Building Inspector Office Hours

Monday - Friday
From 8:00 AM to 10:00 AM
and
From 1:30 PM to 3:00 PM

Regular Inspection Schedules

All areas North of County Road 242
From 10:00 AM to Noon

All areas South of County Road 242
From 3:00 PM to 5:00 PM

To Request Inspections - (Residential, Commercial, Fire, Zoning, & County Driveway Access)

Online: (Preferred Method)

www.columbiacountyfla.com/InspectionRequest.asp

Ph: 386-758-1008, 386-758-1124, 386-719-2023, 386-758-1007 (Leave A Message)

To Call for an Access (Driveway) Inspection: 386-758-1019

Septic Release Inspections: 386-758-1058


IMPORTANT NOTICE:

Any inspection requested after 5:00 pm, no matter the method, will be received the next business day; then that inspection will be scheduled the following business day.

All Inspections require 24 hours notice.

Emergencies will be inspected as soon as possible.

A BOUNDARY SURVEY IN SECTION 26, TOWNSHIP 5 SOUTH,
RANGE 17 EAST, COLUMBIA COUNTY, FLORIDA.

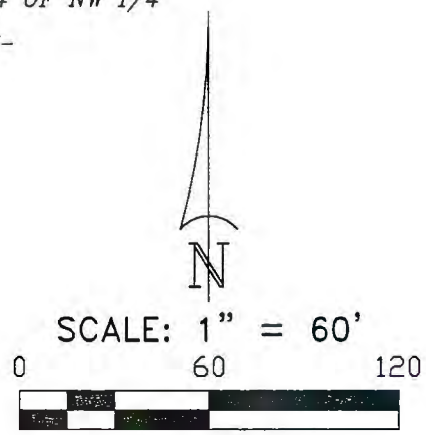

SYMBOL LEGEND:		
■	4"x4" CONCRETE MONUMENT FOUND	Ⓢ CENTERLINE
□	4"x4" CONCRETE MONUMENT SET	—E— ELECTRIC LINES
●	IRON PIPE FOUND	—X— WIRE FENCE
○	IRON PIN AND CAP SET	—○— CHAIN LINK FENCE
✕	*" CUT IN PAVEMENT	—□— WOODEN FENCE
+	CALCULATED PROPERTY CORNER	—·— SECTION LINE
⊙	NAIL & DISK	(PLAT) AS PER A PLAT OF RECORD
⊕	POWER POLE	(DEED) AS PER A DEED OF RECORD
▲	WATER METER	(CALC.) AS PER CALCULATIONS
⊗	UTILITY BOX	(FIELD) AS PER FIELD MEASUREMENTS
*	WELL	P.R.M. PERMANENT REFERENCE MARKER
⊕	SANITARY MANHOLE	P.C.P. PERMANENT CONTROL POINT
+	SIGN POST	

COMMENCE AT THE SW CORNER OF THE EAST 1/2 OF SW 1/4 OF NW 1/4 AND RUN N.01°56'48"W., ALONG THE WEST LINE OF SAID EAST 1/2 OF SW 1/4 OF NW 1/4, 1095.49 FEET TO THE POINT OF BEGINNING; THENCE CONTINUE N.01°56'48"W., ALONG SAID WEST LINE, 233.40 FEET TO A POINT ON THE SOUTHERLY MAINTAINED RIGHT-OF-WAY LINE OF SE LEROY COURT; THENCE N.88°26'22"E., ALONG SAID SOUTHERLY RIGHT-OF-WAY LINE, 233.40 FEET; THENCE S.01°56'48"E., 233.40 FEET; THENCE S.88°26'23"W., 233.40 FEET TO THE POINT OF BEGINNING., CONTAINING 1.25 ACRES MORE OR LESS.

1. BOUNDARY BASED ON MONUMENTATION FOUND.
2. BEARINGS ARE BASED ON A FIELD BEARING OF N.01°56'48"W., ON THE WEST LINE THEREOF.
3. IT IS APPARENT THAT THIS PARCEL IS IN ZONE "X" AND IS DETERMINED TO BE OUTSIDE THE 500 YEAR FLOOD PLAIN AS PER FLOOD RATE MAP, DATED 4 FEBRUARY, 2009 FIRM PANEL NUMBER 12125C0090D. HOWEVER, THE FLOOD INSURANCE RATE MAPS ARE SUBJECT TO CHANGE.
4. THE IMPROVEMENTS, IF ANY, INDICATED ON THIS SURVEY DRAWING ARE AS LOCATED ON DATE OF FIELD SURVEY AS SHOWN HEREON.
5. IF THEY EXIST, NO UNDERGROUND ENCROACHMENTS AND/OR UTILITIES WERE LOCATED FOR THIS SURVEY EXCEPT AS SHOWN HEREON.
6. THIS SURVEY WAS COMPLETED WITHOUT THE BENEFIT OF A TITLE COMMITMENT OR A TITLE POLICY.
7. DIMENSIONS SHOWN HEREON ARE IN FEET AND DECIMAL PARTS THEREOF.
8. THIS SURVEY DOES NOT REFLECT OR DETERMINE OWNERSHIP.
9. THE ADJACENT OWNERSHIP INFORMATION AS SHOWN HEREON IS BASED ON THE COUNTY PROPERTY APPRAISERS GIS SYSTEM, UNLESS OTHERWISE DENOTED.

FIELD BOOK: 414 PAGE(S): 10

I HEREBY CERTIFY THAT THIS SURVEY WAS MADE UNDER MY RESPONSIBLE CHARGE AND MEETS THE MINIMUM TECHNICAL STANDARDS AS SET FORTH BY THE FLORIDA BOARD OF PROFESSIONAL SURVEYORS AND MAPPERS IN CHAPTER 5J-17, FLORIDA ADMINISTRATIVE CODE, PURSUANT TO SECTION 472.027, FLORIDA STATUTES.

KH
DRAWN BY

L. SCOTT BRITT, P.S.M.
CERTIFICATION # 5757

NOTE: UNLESS IT BEARS THE ORIGINAL SIGNATURE AND THE ORIGINAL RAISED SEAL OF A FLORIDA LICENSED SURVEYOR AND MAPPER THIS DRAWING, SKETCH, PLAT OR MAP IS FOR INFORMATIONAL PURPOSES ONLY AND IS NOT VALID.



1438 SW MAIN BLVD, LAKE CITY, FLORIDA 32025

(386)752-7163 FAX (386)752-5573

www.brittsurvey.com | 325

JOB NUMBER:

www.brittsurvey.com
JOB NUMBER: **L-32248**