


Site Plan

Three River Estates
Lots 28 & 29

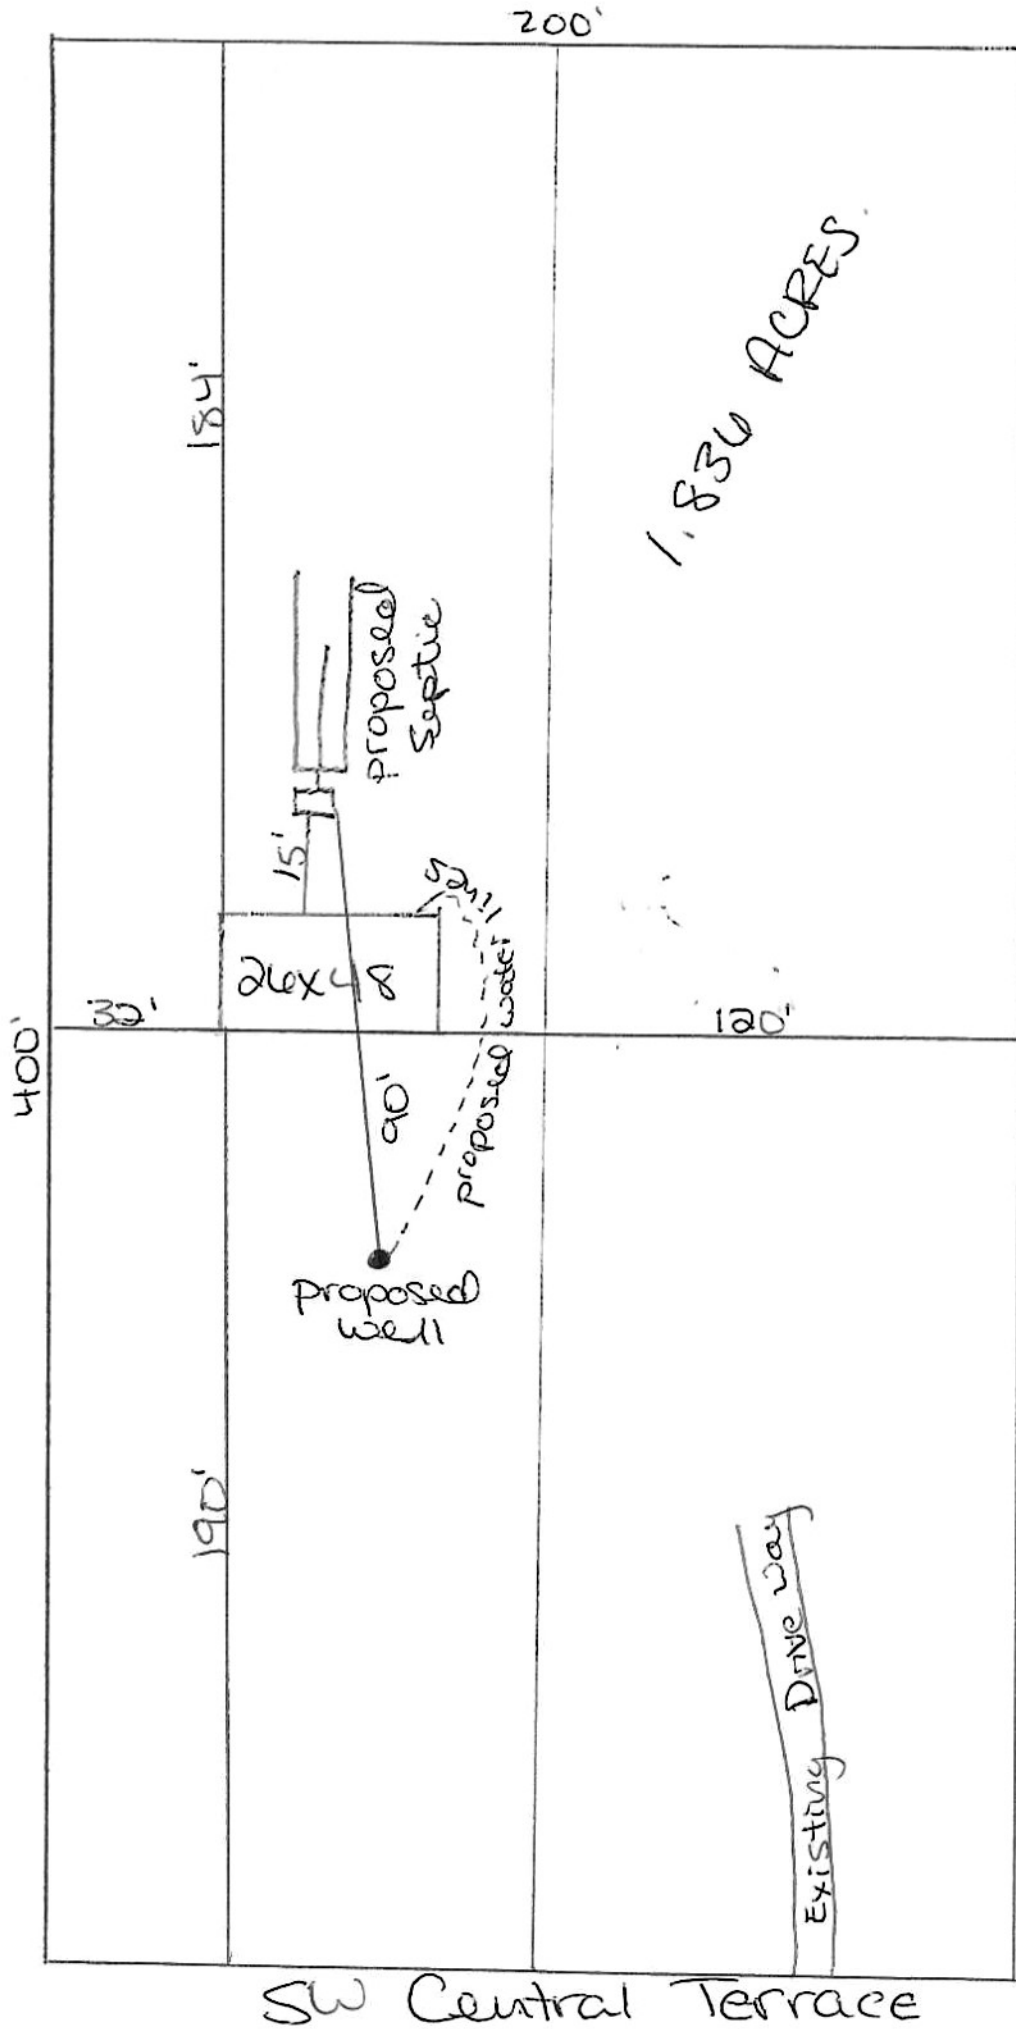

Scale
1"=40'

Date
9-18-24

Parcel # 00-00-00-01173-000

Gina Derritis

TBD SW Central Terr.
Ft White FL 32038