


# KIRSCH PROPERTIES

164 NE CORAL DR, LAKE CITY, FL 32055  
 Parcel No. 04-3S-17-04838-132

Project No.1  
 Sheet 2 of 2

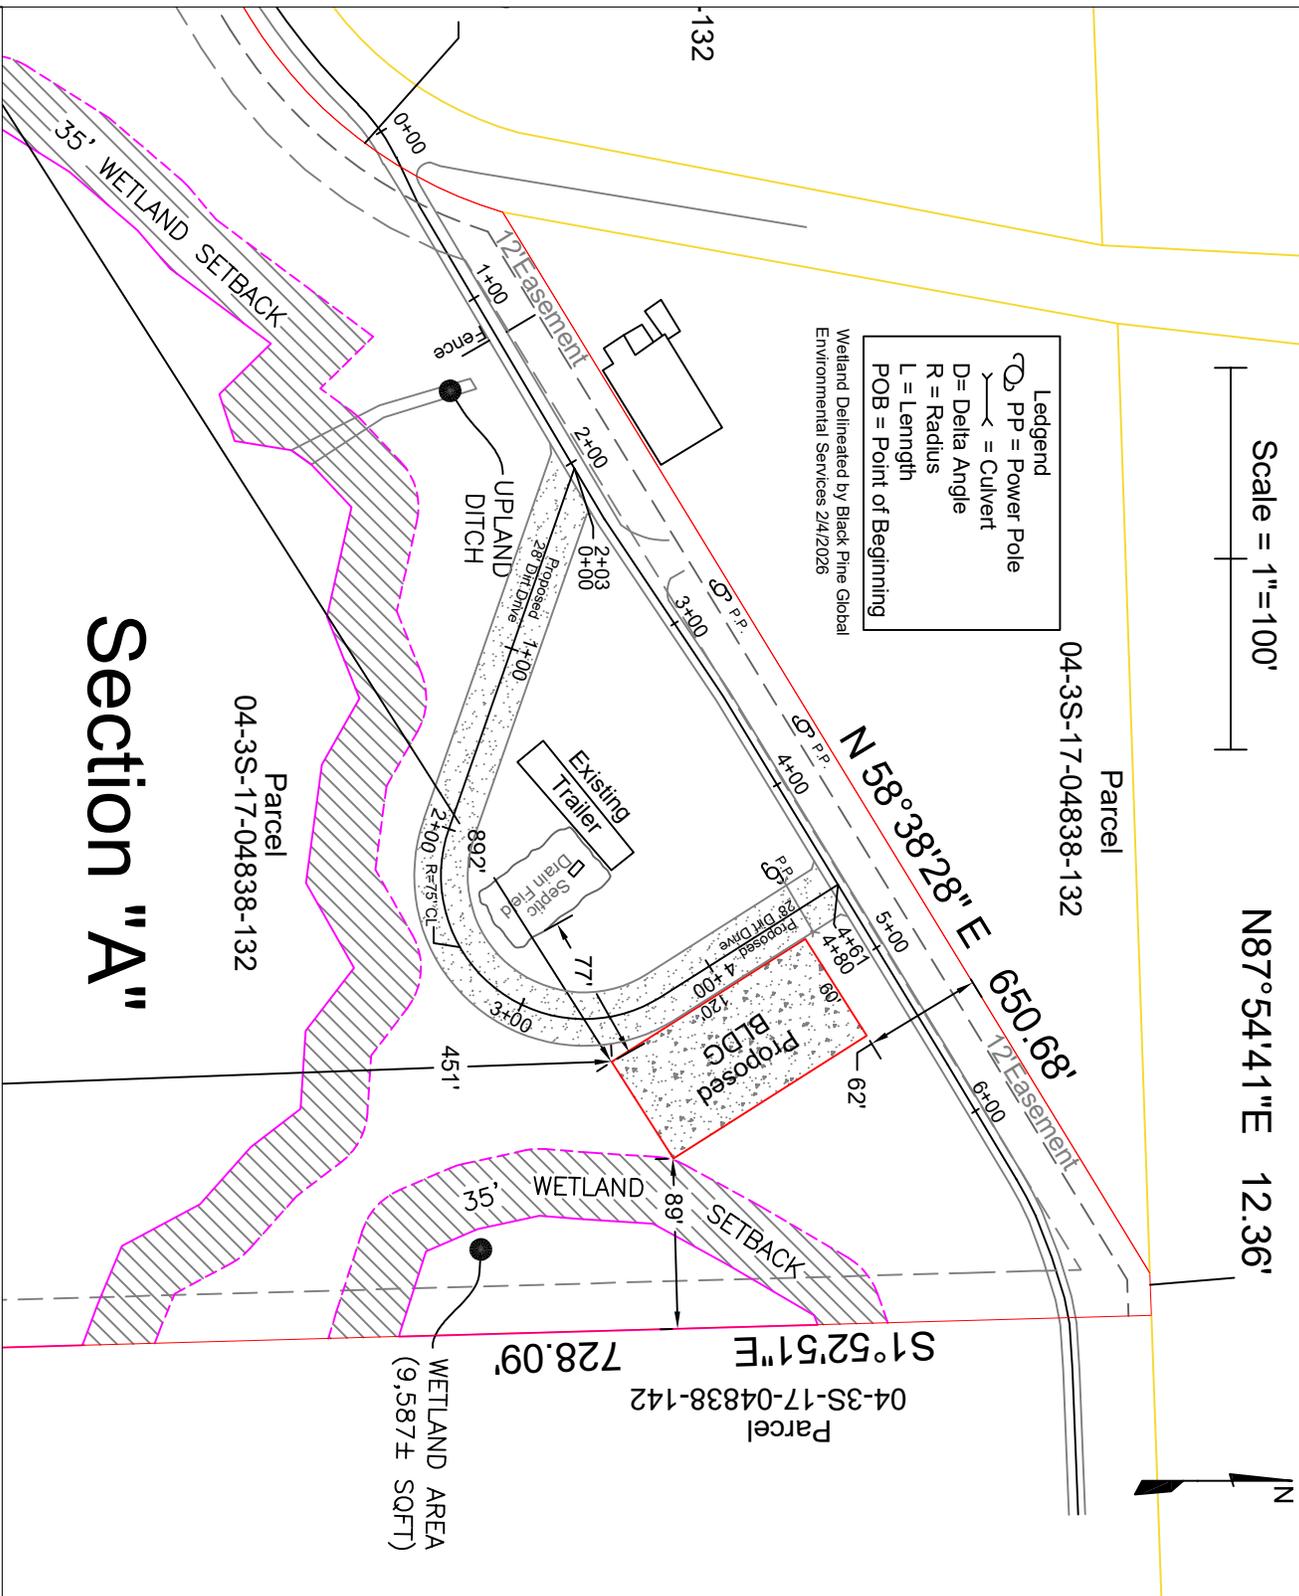

Scale = 1"=100'

N 87° 54' 41" E 12.36'

## Section "A"

**Site Plan for Proposed Access**  
 This is Not a Boundary Survey