

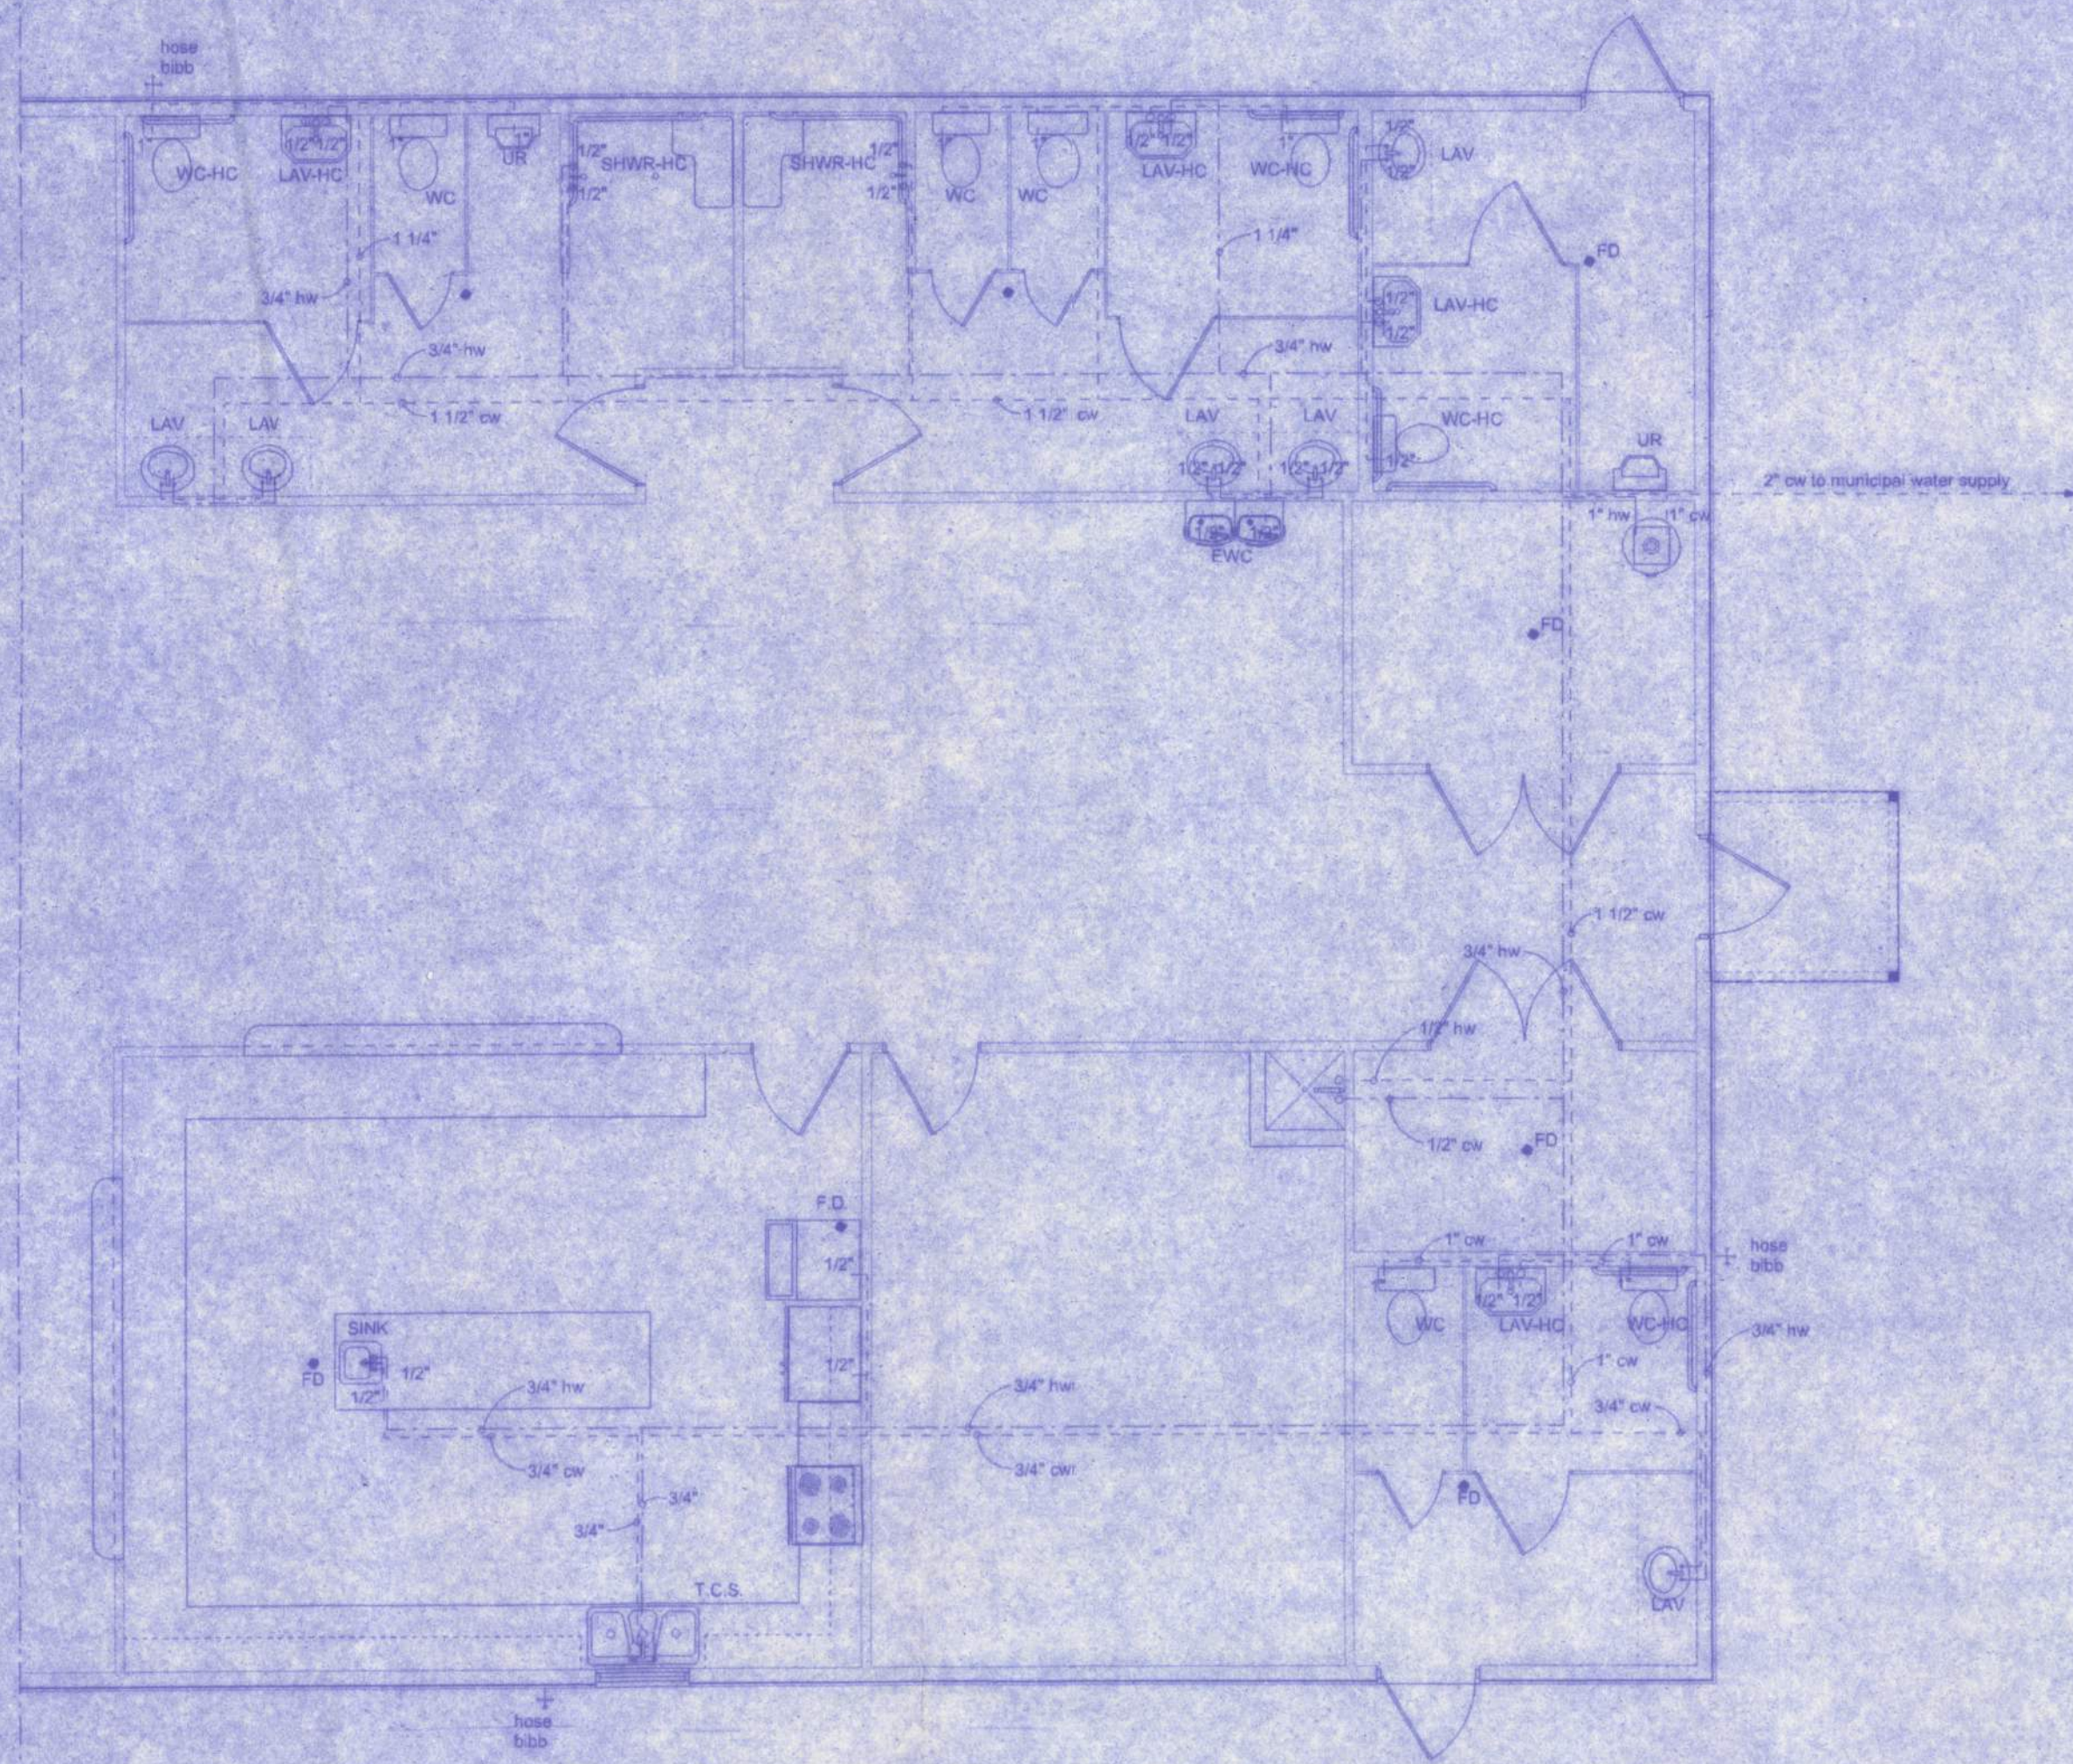
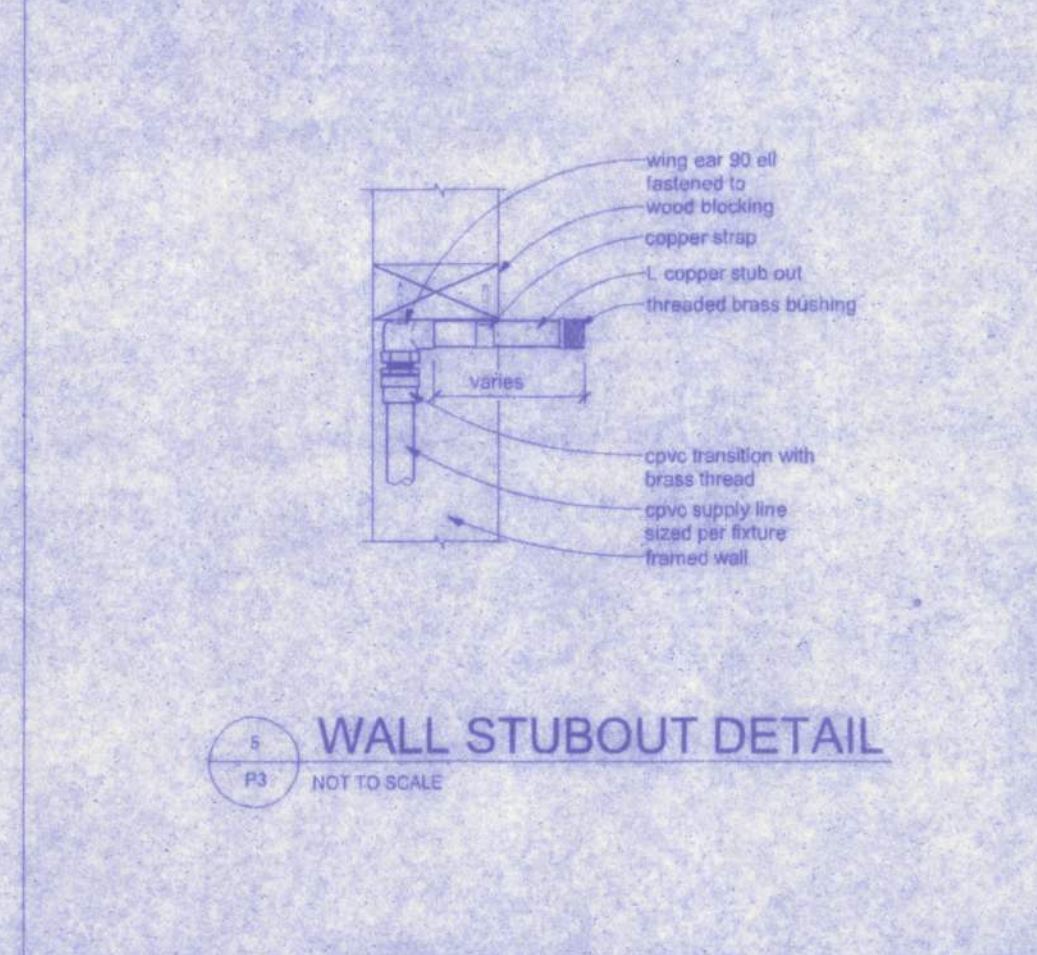
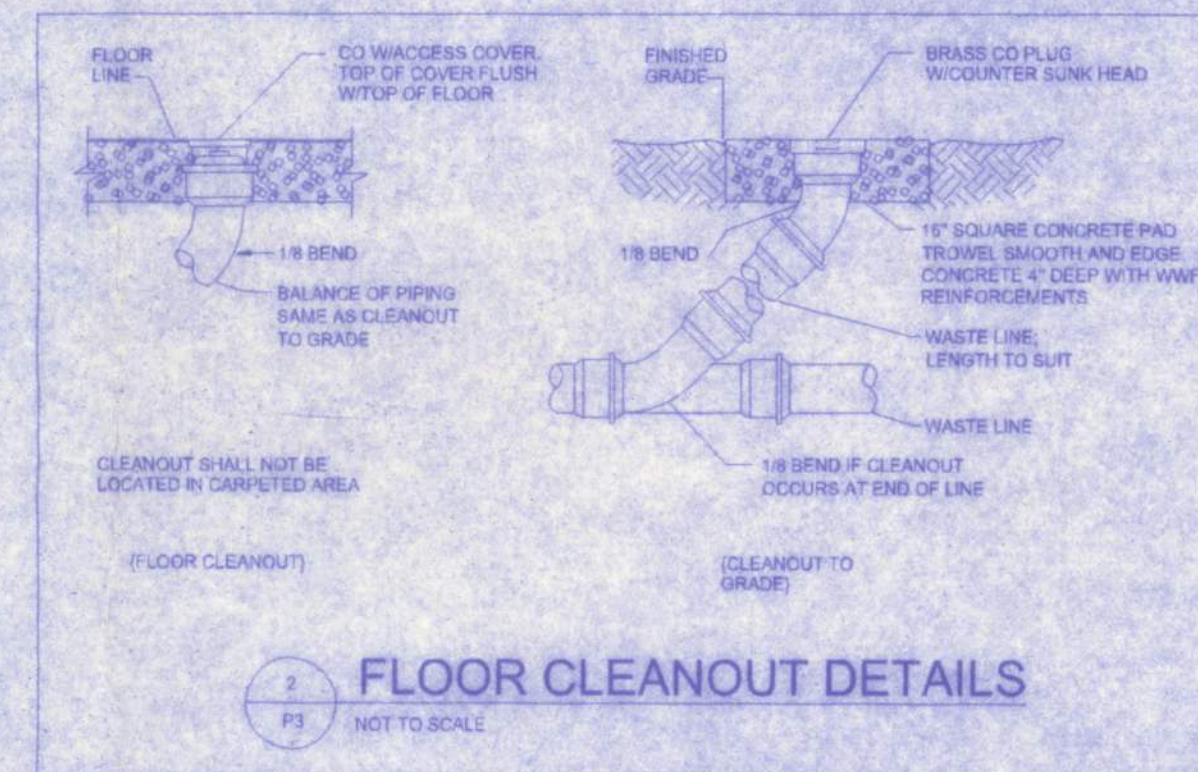
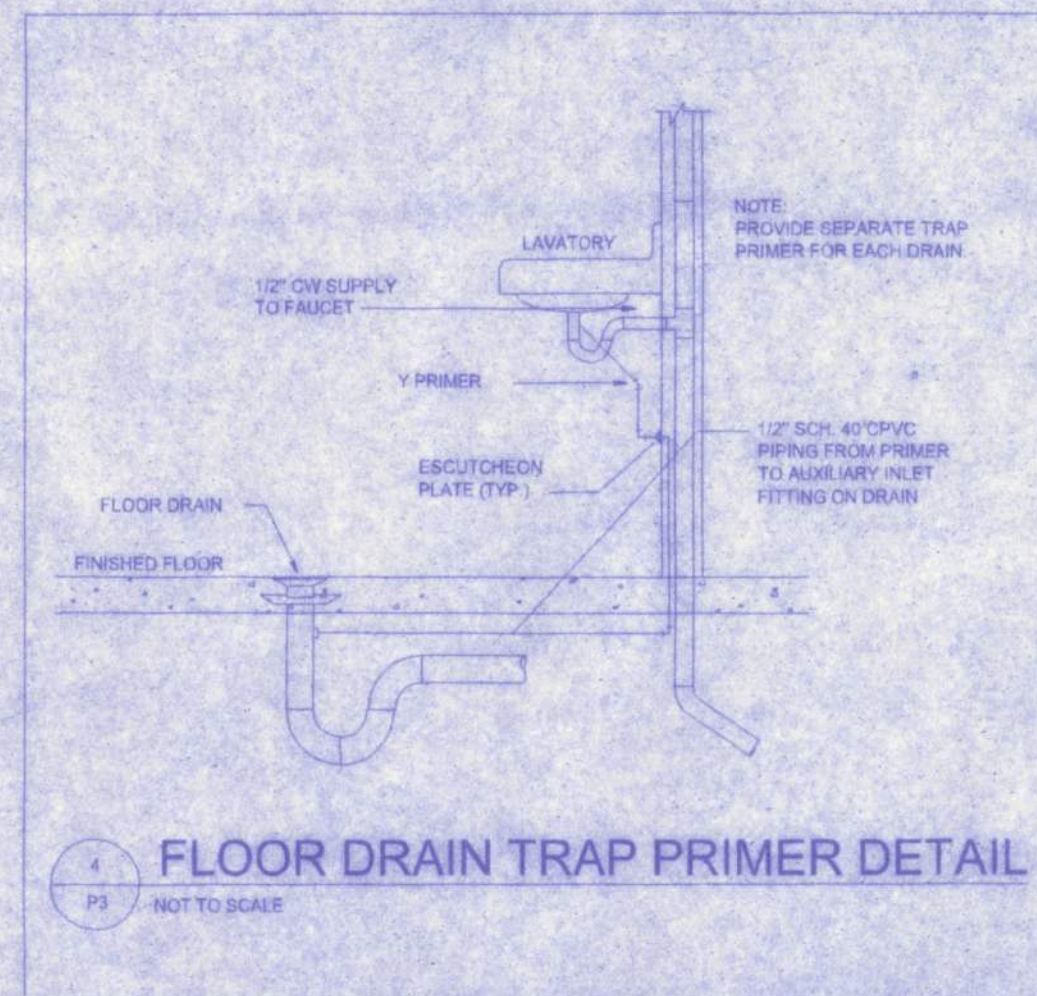


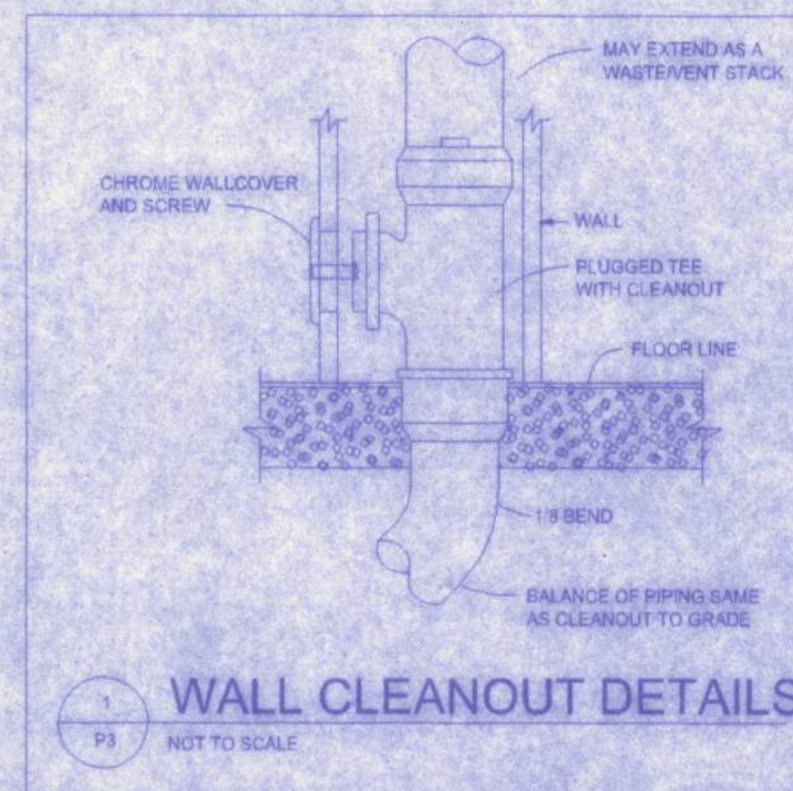

PLUMBING PLAN - DOMESTIC WATER
SCALE: 1/4" = 1'-0"

DESIGNATION	MANUFACTURER	MODEL NO.	FIXTURE DESCRIPTION	CONNECTION SCHEDULE			
				WASTE	VENT	CW	HW
WC	TOTO	CT705BN TMT-1LNICP (1 1/2" Vacuum breaker)	15" HIGH VITREOUS CHINA WATER CLOSET W/ ELONGATED BOWL (WHITE) FLOOR MOUNTED W/ FLUSH VALVE (1200PF Fluotrimless Valve) SEAT SCISS - OPEN FRONT LESS COVER FOR ELONGATED BOWL	3"	2"	1"	-
WC-HC	TOTO	CT705BLN TMT-1LNICP (1 1/2" Vacuum breaker)	17 1/2" HIGH VITREOUS CHINA WATER CLOSET W/ ELONGATED BOWL FLOOR MOUNTED W/ FLUSH VALVE (1200PF Fluotrimless Valve) SEAT SCISS - OPEN FRONT LESS COVER FOR ELONGATED BOWL	4"	2"	1"	-
LAV	TOTO	LT612.4	VITREOUS CHINA COUNTERTOP LAVATORY FAUCET - DELTA 500ST WITH SINGLE LEVER HANDLE TRAP - 1 1/2" CAST BRASS WITH C.D. PLUG SUPPLY - 3/8" ANGLE TYPE WITH STOPS	2"	1 1/4"	1/2"	1/2"
LAV-HC	TOTO	LT307.4	VITREOUS CHINA WALL-HUNG LAVATORY (HANDICAP) (WHITE) FAUCET - DELTA 500ST W/ SINGLE LEVER HANDLE TRAP - 1 1/2" CAST BRASS WITH C.D. PLUG SUPPLY - 3/8" ANGLE TYPE WITH STOPS PROVIDE SUITABLE CONCEALED ARM CARRIER AND DIFFERENTIAL PRESSURE INSULATE TRAP, OUTLET TUBE & HW SUPPLY TO MEET A.D.A.	2"	1 1/4"	1/2"	1/2"
UR	TOTO	UT447E Top Spud Urinal	WALL-HUNG, VITREOUS CHINA, FLUSH VALVE URINAL (WHITE) FLUSH VALVE - TOTO T810N20C2 LOW WATER CONSUMPTION (1.6 GALLON PER FLUSH) MOUNT TOP OF FRONT RIM AT 24" A.F.F. PROVIDE SUITABLE FIXTURE CARRIER	3"	2"	3/4"	-
EW	ELKAY	VRCTL8BC	ELECTRIC WATER COOLER (BARRIER FREE) 8.5 GPH CAPACITY, 4.5 G.P.A., 120-140V	2"	1 1/4"	1/2"	-
FD	ZURN	Z416B	FLOOR DRAIN W/ TYPE 'B' STRAINER PROVIDE AUXILIARY INLET FITTING FOR TRAP PRIMER CONNECTION	3"	2"	-	-
TCS	ADVANCE TABCO	DK3-1612	TRIPPLE COMPARTMENT, STAINLESS STEEL SINK FAUCET - ADVANCE TABCO DECK MOUNTED 12" SWING SPOUT 4" O.C. - 1/2" (3/8" REQUIRED) CUP STRAINERS - (2)	2"	1 1/2"	1/2"	1/2"
EW-H	WHIRLPOOL	E1F50ND04V	SMALL LOW ELECTRIC WATER HEATER 4.5 KW, 208-140V, 21.5 AMP-S SET WATER TEMP. CONTROL TO 140 F.	-	-	3/4"	3/4"
SHWR-HC	DELTA	T3220 SERIES 50210 PERSON HAND HELD SHOWER 56540 SERIES SUPPLY ELBOW	(SHOWER) (HANDICAP) (BARRIER FREE) W/ GRAB BARS AND SEAT DRAIN - 3/8" CHIEF 60" SERIES W/ 2" OUTLET SHOWER VALVE - DELTA R1000-AP HANDICAP SHOWER SHALL MEET ALL A.D.A. REQUIREMENTS ANTI SCALD BALANCED PRESSURE SHOWER VALVE MAXIMUM FLOW - 2.5 GALLONS PER MINUTE ALSO 480 SERIES DECK MOUNT TRANSFER VALVE	2"	1 1/2"	1/2"	1/2"
WA	ZURN	Z1705	WATER HAMMER ARRESTOR, SIZE PER P.D.I. (WH-2) VERIFY THAT COMPONENT IS ACCESSIBLE	-	-	-	2"
MB	BY OWNER	BY OWNER	ICE MAKER BOX	-	-	3/8"	-
CO	ZURN	Z1400	FLOOR CLEANOUT - PROVIDE BOREW COVER MATCH SIZE OF PIPE	-	-	-	-
SINK	ELKAY	DCH252210	SINGLE BOWL SINK 29 GAUGE TYPE 304 - SELF RIM - 4 HOLES DELTA 400-10 SINGLE LEVER HANDLE FAUCET	2"	1 1/2"	1/2"	1/2"
MOP SINK	FLORESTONE	M5R - 2424	MOLDED MOP RECEPTORS WITH 2" DRAIN T&S BRASS AND BRONZE WORKS, INC. MODEL #B-0555-B5 TR	2"	1 1/2"	1/2"	1/2"

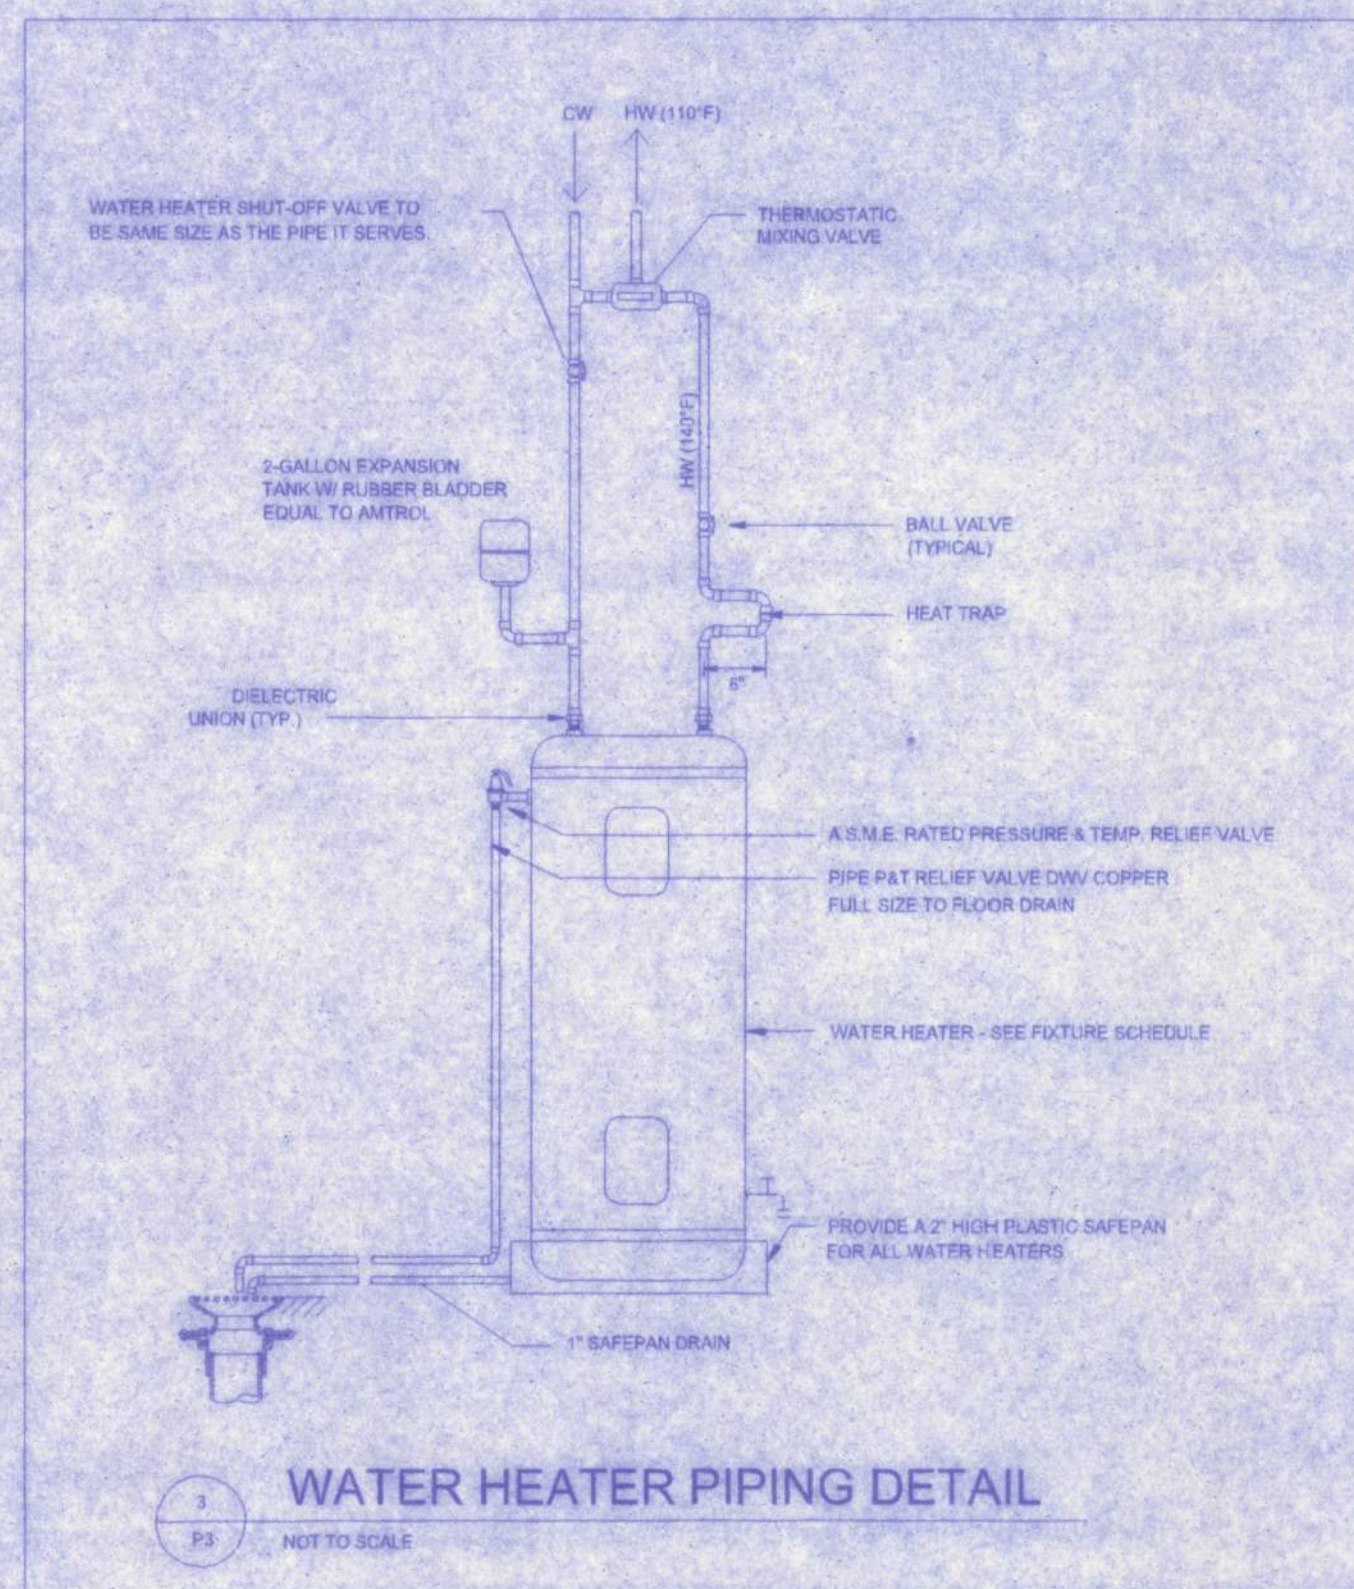

Walter H. Lee
3/21/14
P.E. # 56001

WEST SIDE COMMUNITY CENTER

128 SW NASSAU STREET
LAKE CITY, FL 32025
(386) 758-4209

CERTIFICATE OF AUTHORIZATION # 00008701



DATE
11/5/10

DRAWN BY
W.H.F.

APPROVED
W.H.F.

REVISIONS

SHEET P-3

OF 3

PROJECT NO.
09.C037