

Parcel #


32-25-16-01809-105

Westridge Inc.

577 NW Indian Ridge Lane

Jake City FL 32055

Scale
1"=40'

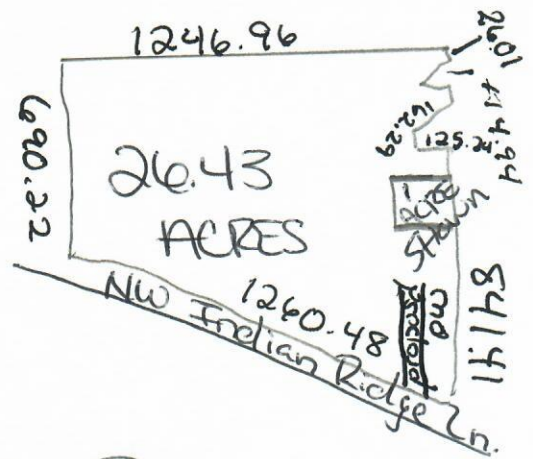


Site Plan



NW Indian Ridge Lane

650. from
Road

"INDIAN RIDGE, PHASE ONE"
A SUBDIVISION OF PART OF
SECTION 32,
TOWNSHIP 2 SOUTH, RANGE 16 EAST,
AND
SECTION 5,
TOWNSHIP 3 SOUTH, RANGE 16 EAST,
COLUMBIA COUNTY, FLORIDA.

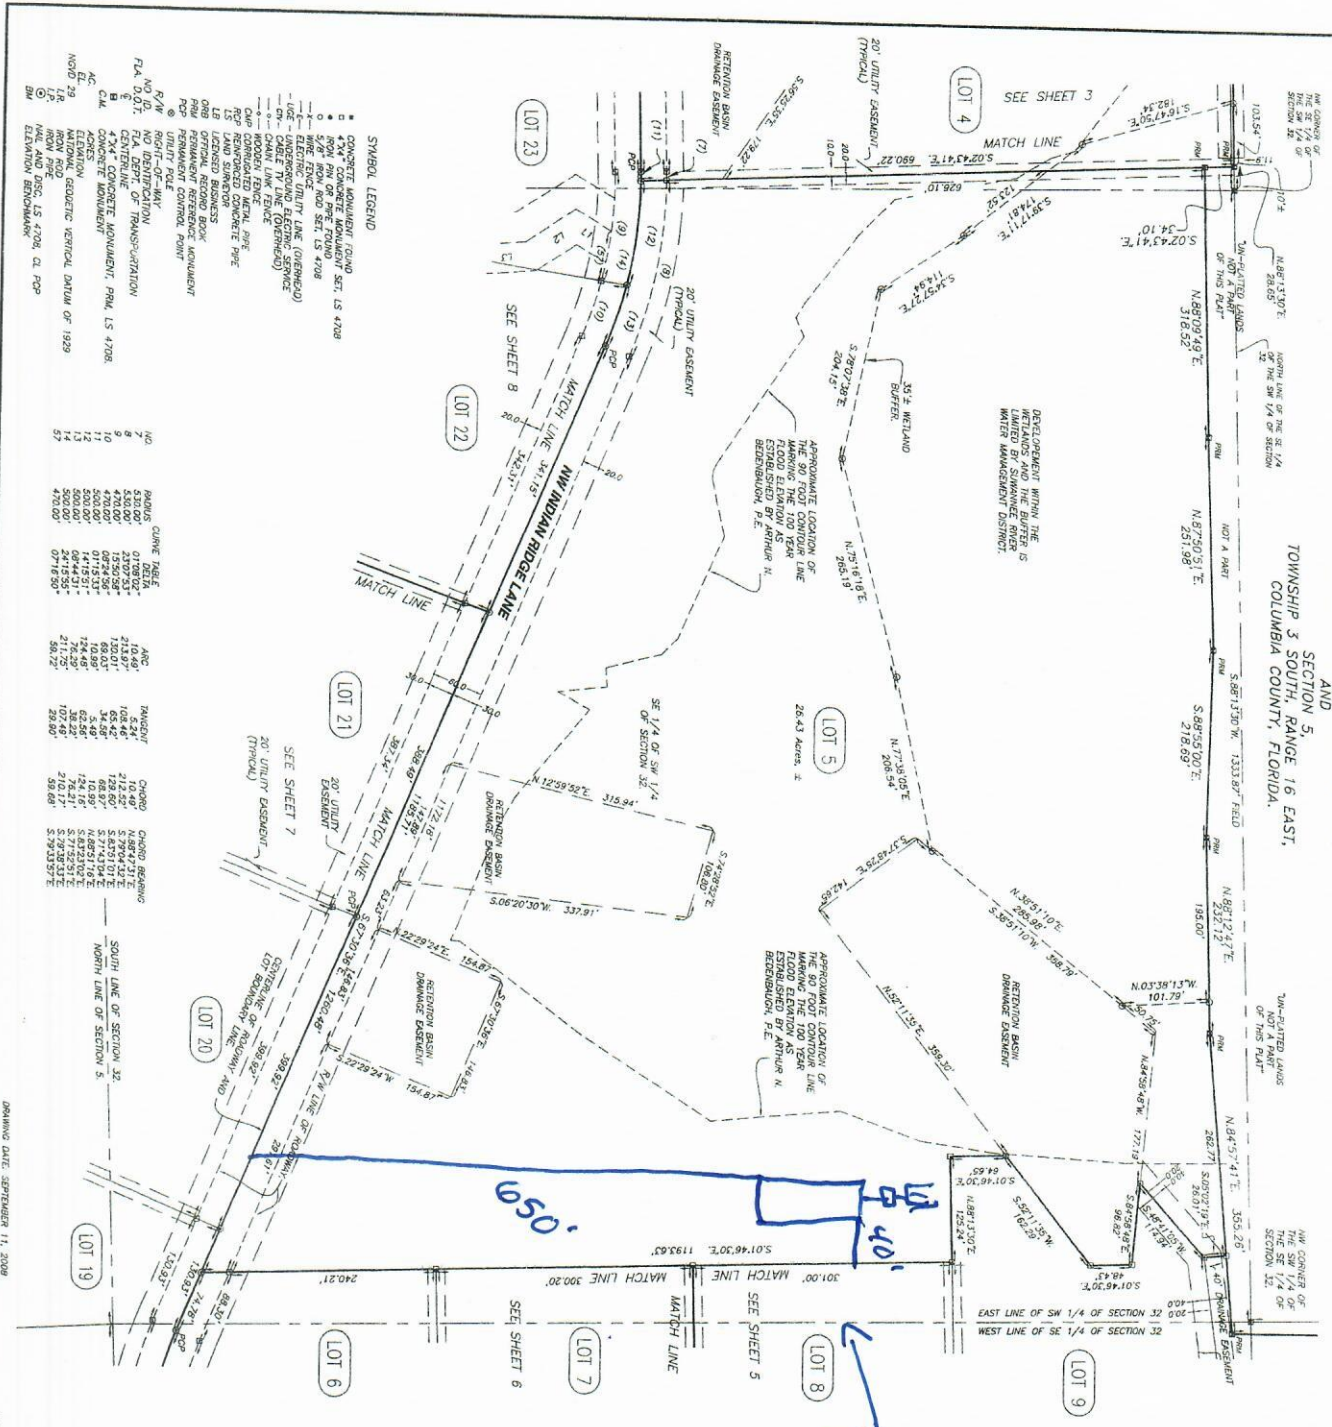

← proposed mobile home



THIS PLAT PREPARED BY
MARK D. DURBIN
AND ASSOCIATES, INC.
120 NW BIRK AVE. STE. 103
LAKE CITY, FLA. 32055
(386) 758-9831 OFFICE
(386) 758-8010 FAX
NO. 08-014

DRAWING DATE: SEPTEMBER 11, 2008

SEE DRAWING FILE: 08014-INDIAN RIDGE PHASE ONE, 11.00L, 17.00L