

PROJECT NAME AND CITY ADDRESS
SILIQUE WELLNESS SITE
LAKE CITY, FLORIDA

SHEET NAME
GRADING PLAN
DATE
10/25/25
SCALE
3/8"=1'

PROJECT NO.
C-6

PE
PITMAN ENGINEERING
PITMAN AND COMPANY ENGINEERS
PITMAN ENGINEERING, INC.
1000 W. UNIVERSITY AVENUE, SUITE 200
LAKE CITY, FLORIDA 33509
TEL: (615) 291-8888
WWW.PITMANENGINEERING.COM


PE
PITMAN ENGINEERING
PITMAN AND COMPANY ENGINEERS
PITMAN ENGINEERING, INC.
1000 W. UNIVERSITY AVENUE, SUITE 200
LAKE CITY, FLORIDA 33509
TEL: (615) 291-8888
WWW.PITMANENGINEERING.COM

DATE OF THIS SHEET
10/25/25

DRAWN BY
BRIAN JAMES PITMAN, P.E.

CHECKED BY
BRIAN JAMES PITMAN, P.E.

SCALE
3/8"=1'

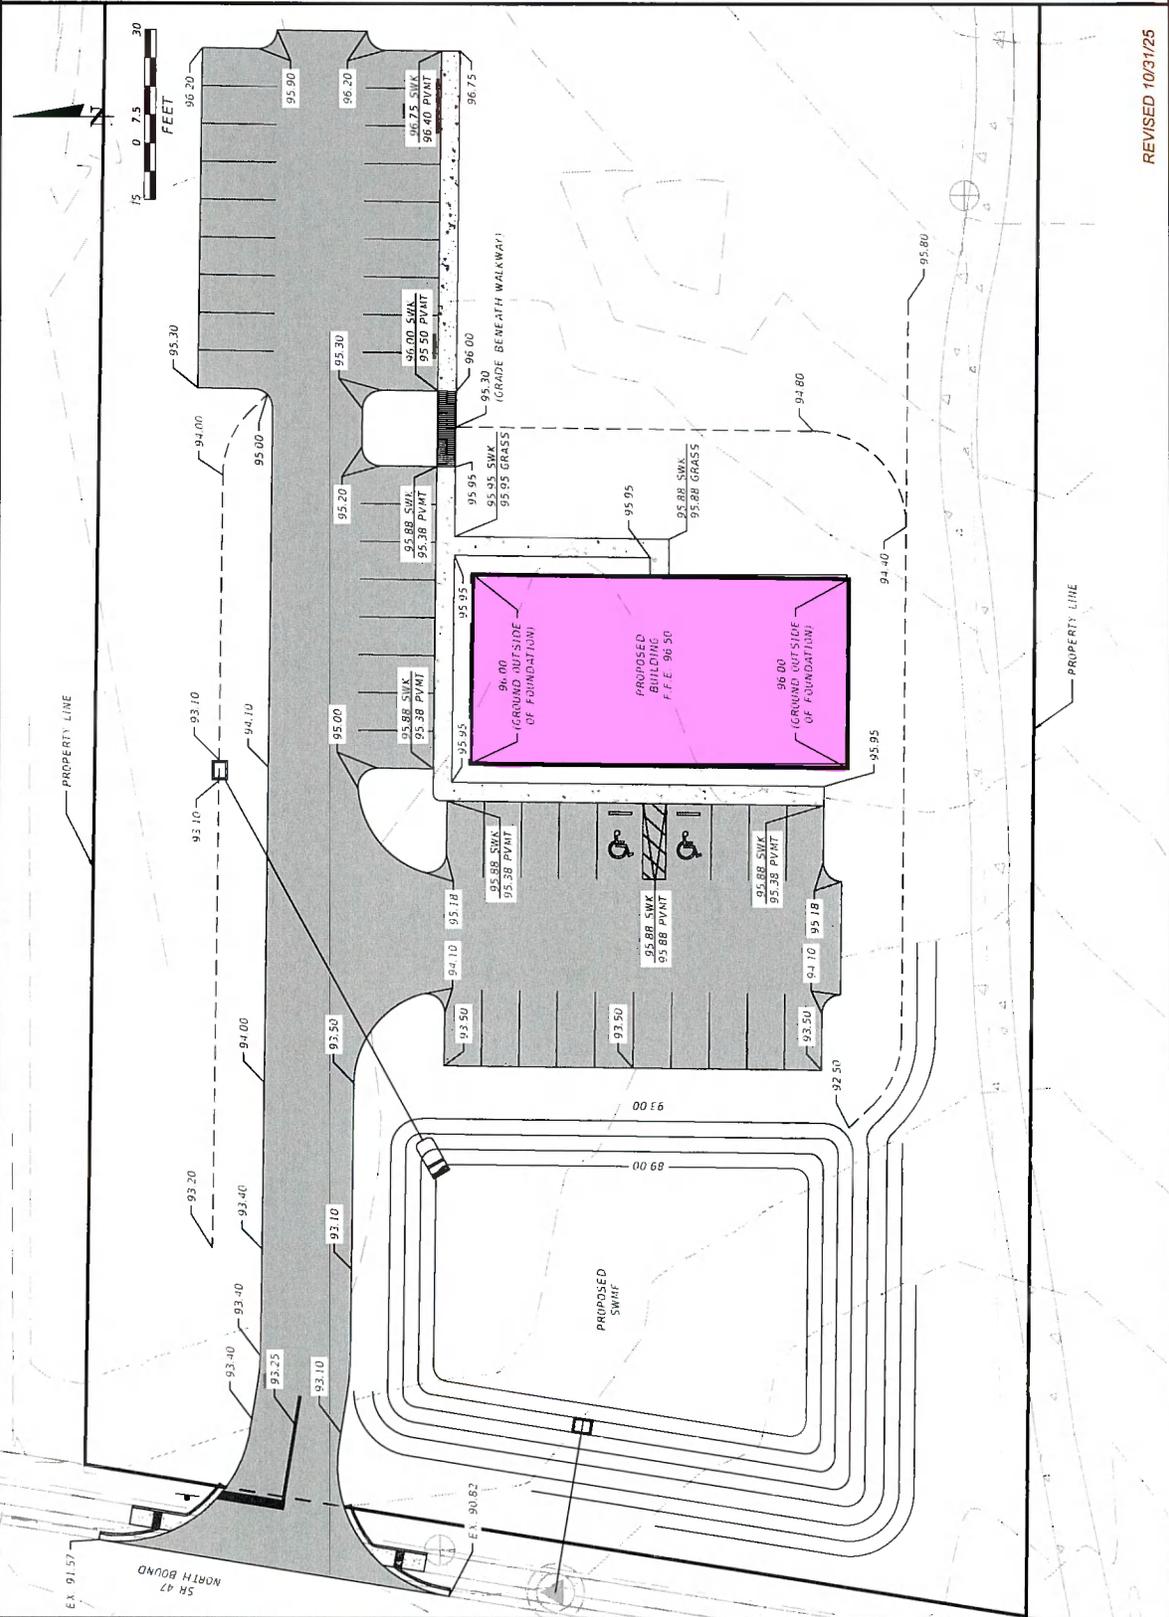

REVISED 10/31/25

THE OFFICIAL RECORD OF THIS SHEET IS THE ELECTRONIC FILE DIGITALLY SIGNED AND SEALED UNDER RULE 61G15-23.004 F.A.C.


C:\Users\Bjames\OneDrive - Pitman Engineering\Silique Wellness Site\Plan\25_200\01\Plan\10/25/25\3/8"=1' 10/25/25.dwg

11/24/2025 11:58:58 AM

Brian Pitman

Columbia County, FLA - Building & Zoning Property Map

Printed: Mon Mar 09 2026 13:39:07 GMT-0400 (Eastern Daylight Time)

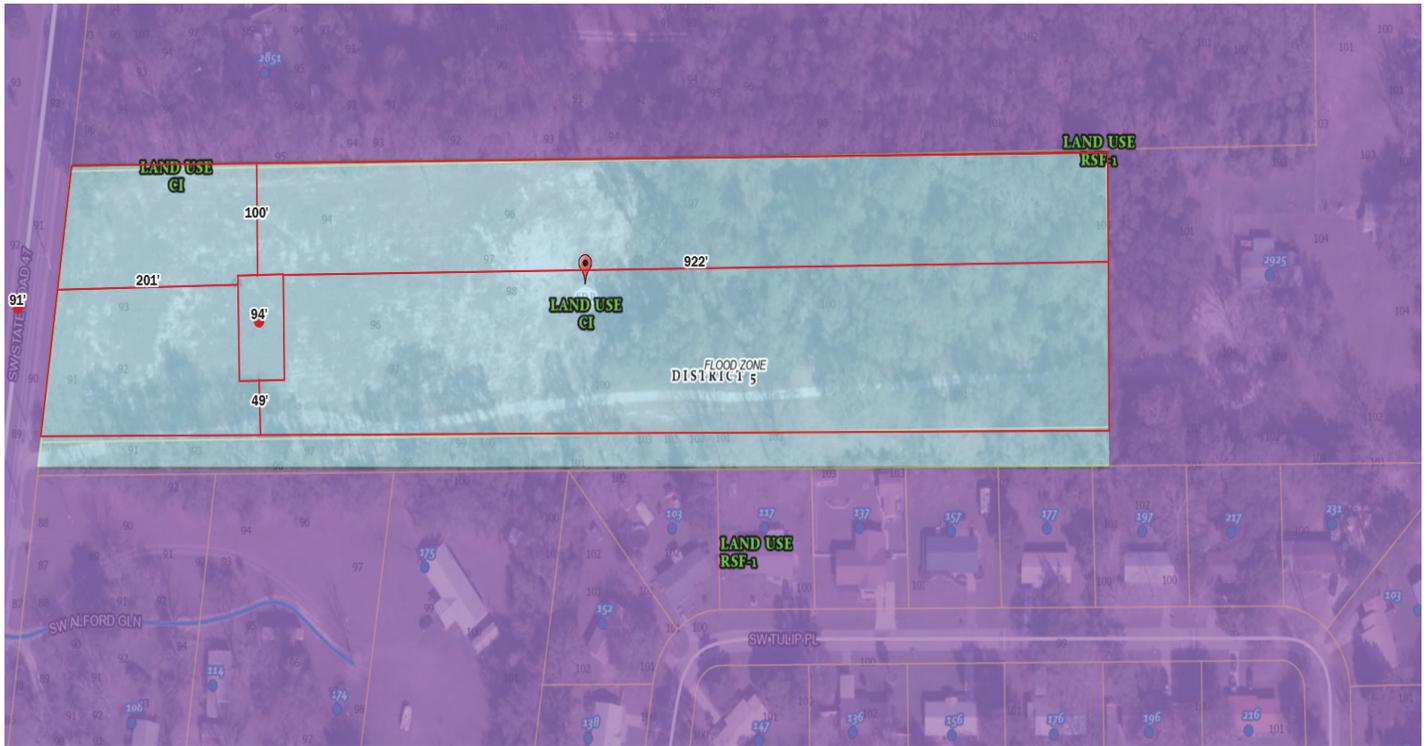

Parcel No: 19-4S-17-08492-001
Owner: DEONNA G WILLIS ARPN, LLC,
Subdivision:
Lot:
Acres: 6.594016
Deed Acres: 6.67 Ac
District: District 5 Tim Murphy
Future Land Uses: Commercial, Residential - Very Low
Flood Zones:
Official Zoning Atlas: CI, RSF-1

All data, information, and maps are provided "as is" without warranty or any representation of accuracy, timeliness of completeness. Columbia County, FL makes no warranties, express or implied, as to the use of the information obtained here. There are no implied warranties of merchantability or fitness for a particular purpose. The requester acknowledges and accepts all limitations, including the fact that the data, information, and maps are dynamic and in a constant state of maintenance, and update.