


WALL SECTION


COMPLY WITH SECTION F.B.C.  
905.1.1.1 UNDERLAYMENT  
20 YR ALGAE RESISTANT  
ARCHITECTURAL SHINGLES  
1/4" OSB SHEATHING  
PRE-ENG. TRUSS SYS.  
(see eng. for nail size  
and nail patterns)  
2'-0" OVERHANG  
ALUMN. SOFFIT  
2 X 4  
SPRUCE STUDS  
1/4" OSB SHEATHING  
(see eng. for nail size  
and nail patterns)  
HARDIE BOARD SIDING  
2 X 4 SYP PT SILL PLATE  
12" W X 20" DEEP W/2-#5  
REBAR CONTINUOUS  
4X6 WUM ON 4 MIL ON  
4 MIL VAPOR BARRIER  
OVER CLEAN COMP. AND  
TREATED FILL.  
ANCHOR BOLTS #  
48" O.C. MAX. SPACING  
4" 3000 PSI  
CONCRETE SLAB  
4 MIL. POL. BARRIER

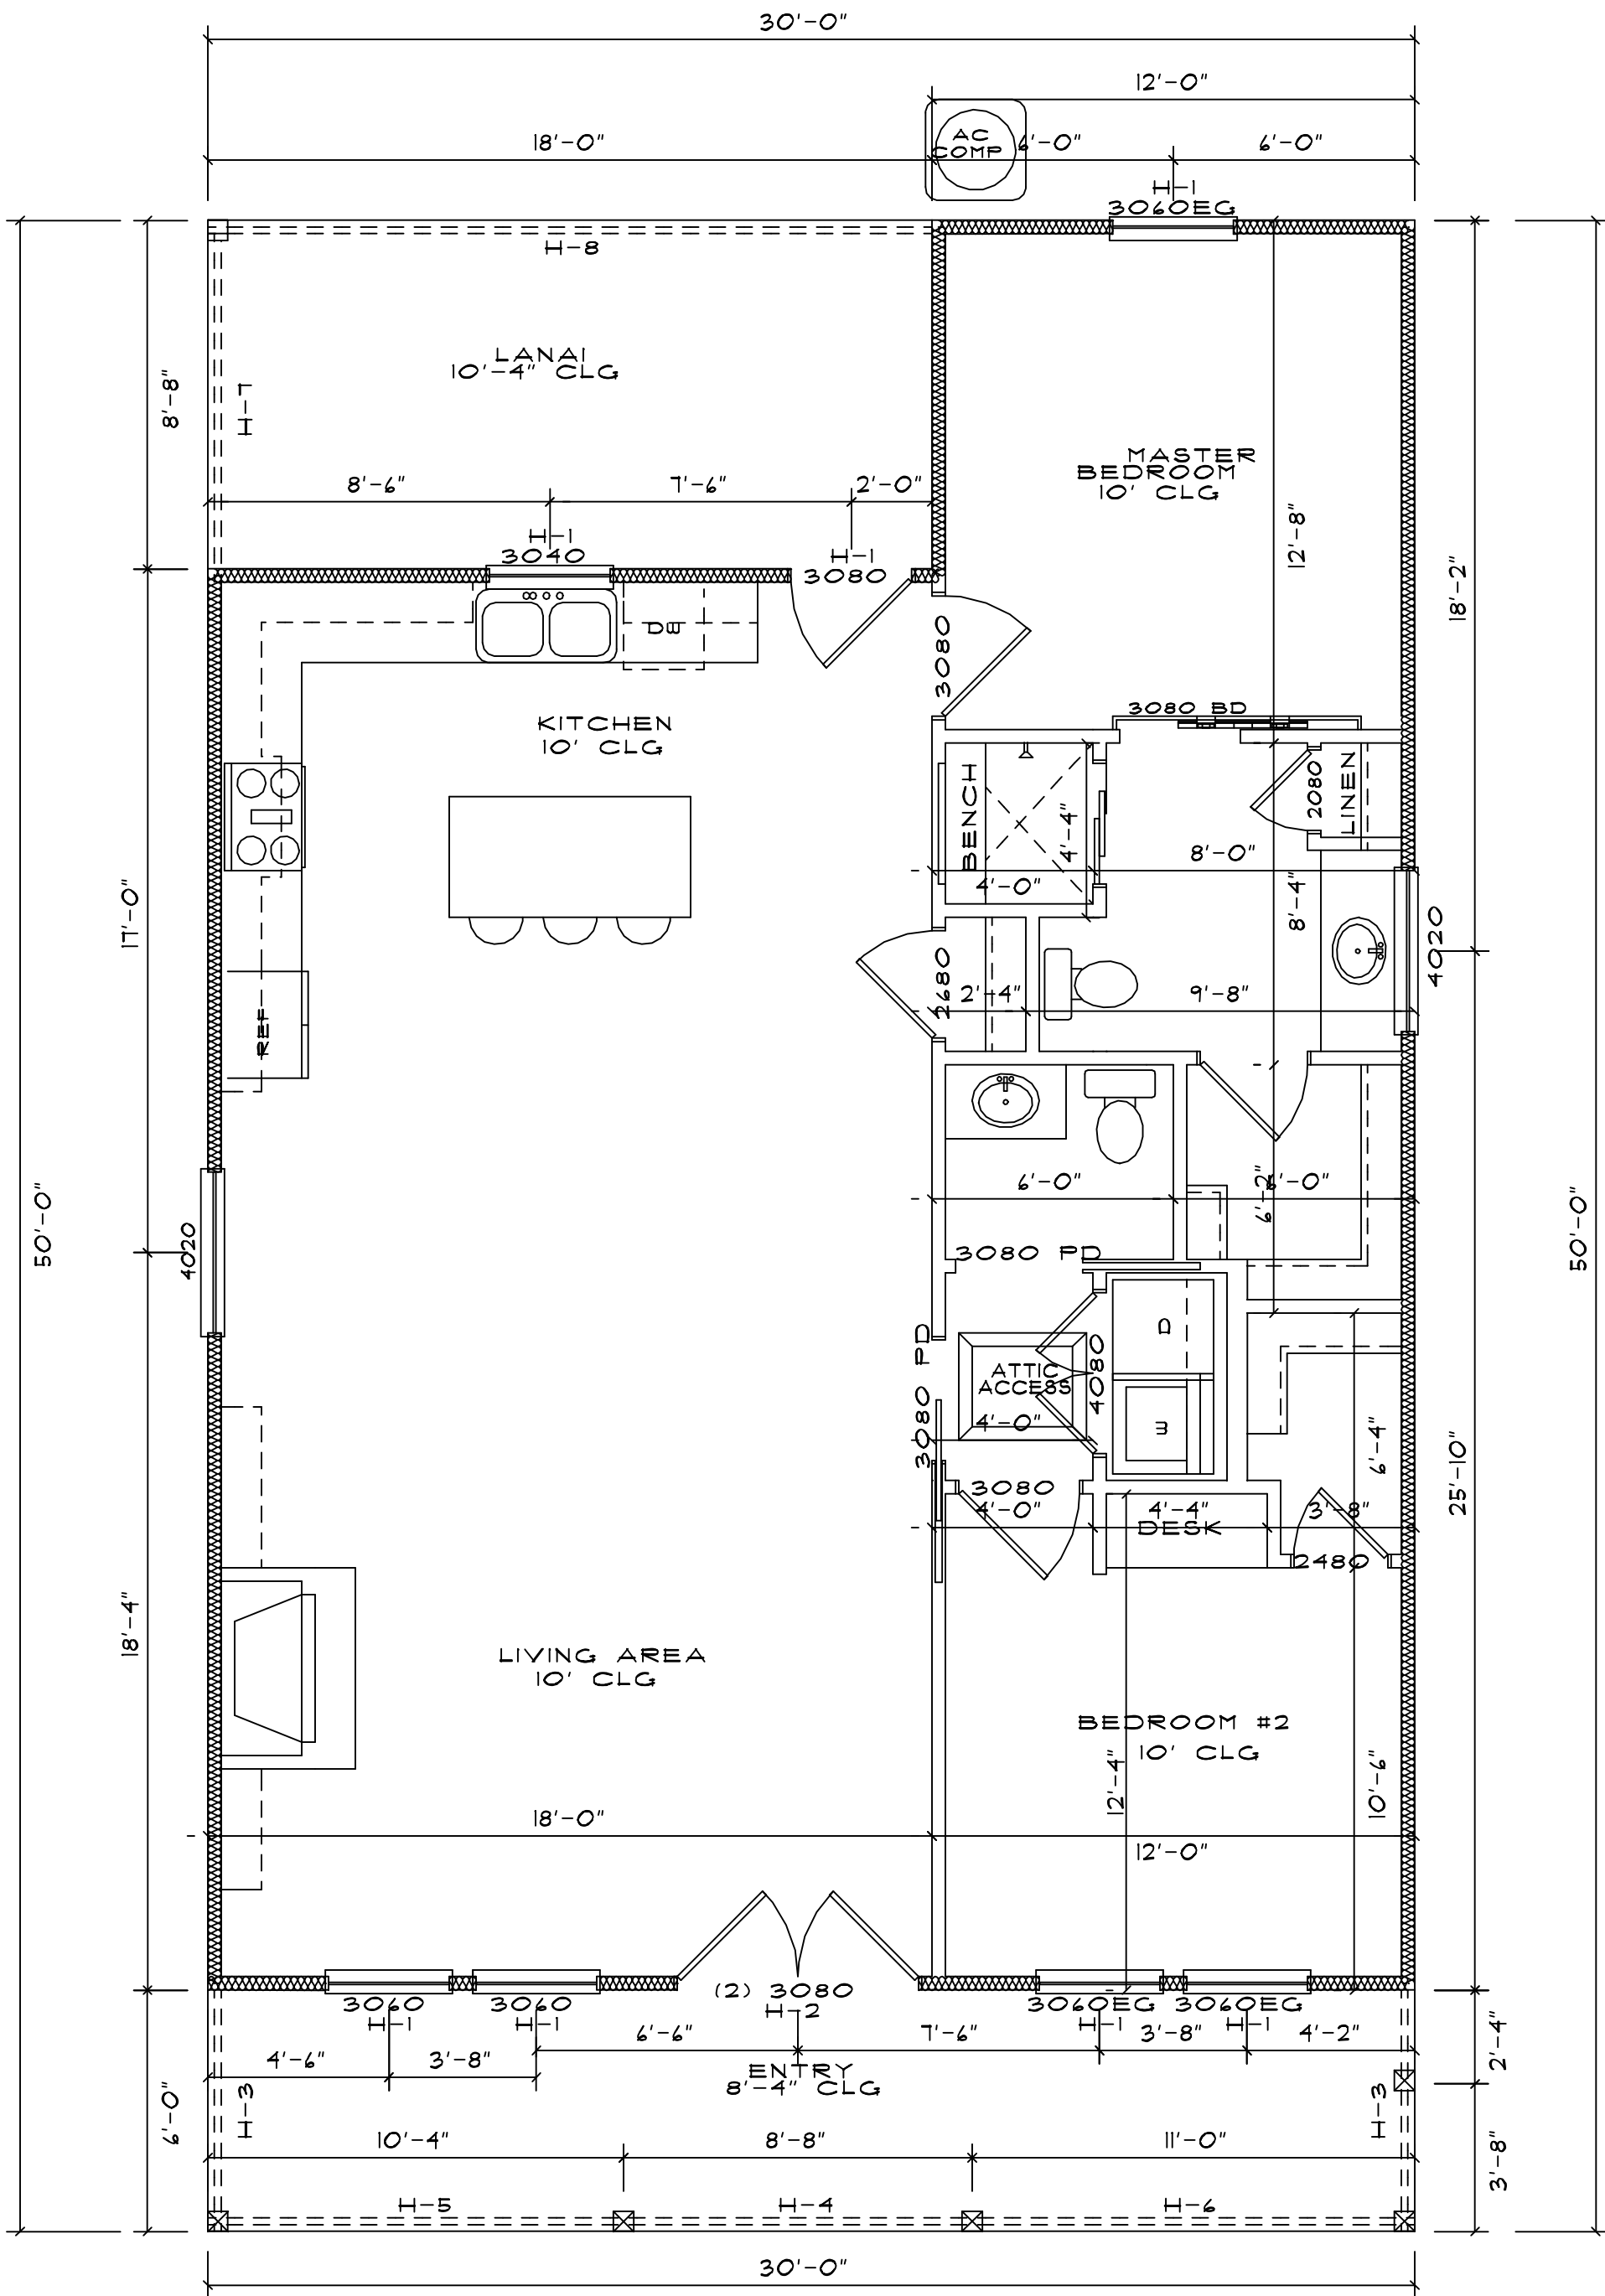

WALL SECTION

COMPLY WITH SECTION F.B.C.  
905.1.1.1 UNDERLAYMENT  
20 YR ALGAE RESISTANT  
ARCHITECTURAL SHINGLES  
1/4" OSB SHEATHING  
PRE-ENG. TRUSS SYS.  
(see eng. for nail size  
and nail patterns)  
2'-0" OVERHANG  
HARDIE SOFFIT  
2 X 4  
SPRUCE STUDS  
1/4" OSB SHEATHING  
(see eng. for nail size  
and nail patterns)  
HARDIE BOARD SIDING  
2 X 4 SYP PT SILL PLATE  
8" CMU STEMWALL FOUNDATION  
WALL WITH #5 VERT.  
REBAR # 12" O.C. TYP IN  
FULLY GROUTED CELLS  
4X6 WUM ON 4 MIL ON  
4 MIL VAPOR BARRIER  
OVER CLEAN COMP. AND  
TREATED FILL.  
ANCHOR BOLTS #  
48" O.C. MAX. SPACING  
4" 3000 PSI  
CONCRETE SLAB  
10 MIL. POL. BARRIER  
20" W X 10" DEEP W/2-#5  
REBAR CONTINUOUS

SEE SIGNED AND SEALED TRUSS ENGINEERING FOR  
REQUIRED ANCHORAGES FROM TRUSS TO TOP PLATE  
AND BRACING SYSTEM TO BE INSTALLED.

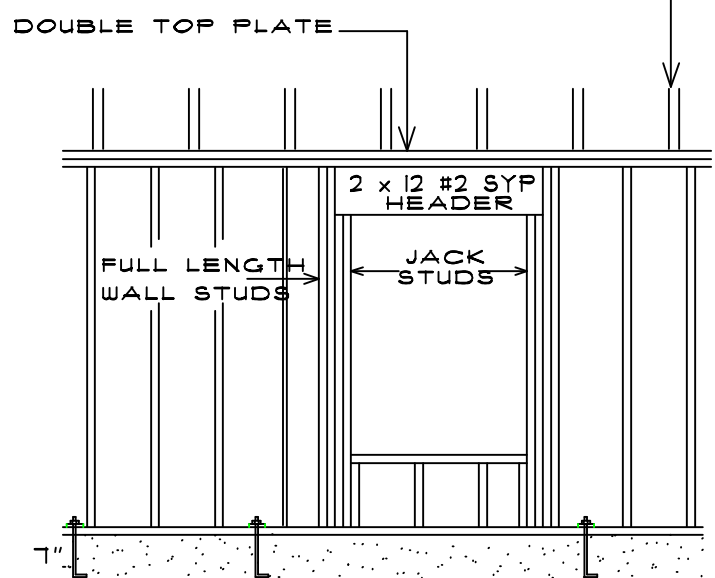

TOTAL EACH TRUSS UPLIFT LOCATED ON THE HEADER AND  
DIVIDE THAT TOTAL UPLIFT BY TWO FOR THE HEADER AND  
THE FULL LENGTH HEADER STUD ANCHORAGES.

ALL STANDARD HEADERS TO BE (2) PLY 2 X 12 #2 SYP.  
WITH 1/2" OSB OR PLYWOOD BRACER.  
AT TIMES LVL'S WILL BE SPECIFIED FOR HEADERS.  
(SEE HEADER SCHEDULE ON PLAN OR WINDLOAD.)

INSTALL (2) ROWS OF 3" X 10d NAILS # 4" O.C.  
NAILED IN A STAGGERED PATTERN

| HEADER SPAN<br>(feet) | MAXIMUM STUD SPACING (inches)<br>(per Table R602.3(5)) |    |
|-----------------------|--------------------------------------------------------|----|
|                       | 16                                                     | 24 |
| 13'                   | 1                                                      | 1  |
| 4'                    | 2                                                      | 1  |
| 8'                    | 3                                                      | 2  |
| 12'                   | 5                                                      | 3  |
| 16'                   | 6                                                      | 4  |

CODE STATEMENT:  
CODE REQUIREMENTS IN EFFECT AT THE TIME OF DESIGN:  
2023 FLORIDA RESIDENTIAL BUILDING CODE(8TH EDITION)

HEADER SCHEDULE

| HEADER I.D. | HEADER SIZE                     | QTY |
|-------------|---------------------------------|-----|
| H-1         | (2) PLY 2 X 12 #2 SYP HEADER    | 9   |
| H-2         | (2) PLY 2 X 12 #2 SYP HEADER    | 1   |
| H-3         | (2) PLY 2 X 12 #2 SYP HEADER    | 1   |
| H-4         | (2) PLY 2 X 12 #2 SYP HEADER    | 1   |
| H-5         | (2) PLY 2 X 12 #2 SYP HEADER    | 1   |
| H-6         | (2) PLY 2 X 12 #2 SYP HEADER    | 1   |
| H-7         | (2) PLY 2 X 12 #2 SYP HEADER    | 1   |
| H-8         | (2) PLY 1.75 X 11.25 LVL HEADER | 1   |
|             |                                 |     |
|             |                                 |     |
|             |                                 |     |
|             |                                 |     |
|             | SYP = 150 F.B. / 1,400,000 M.E. |     |

FLOOR PLAN


SCALE: 1/4"=1'-0"  
LIVING AREA: 1144 S.F.  
LANAI AREA: 154 S.F.  
ENTRY AREA: 150 S.F.  
TOTAL AREA: 1500 S.F.

THE FEAGIN RESIDENCE

N.W. MARYNIK DRIVE  
HIGH SPRINGS, FLORIDA

JACOB ESKRIDGE  
jacobeskridge@yahoo.com

DRAFTING & DESIGNS  
14705 MAN STREET  
ATLANTA, FLORIDA  
386-462-1340

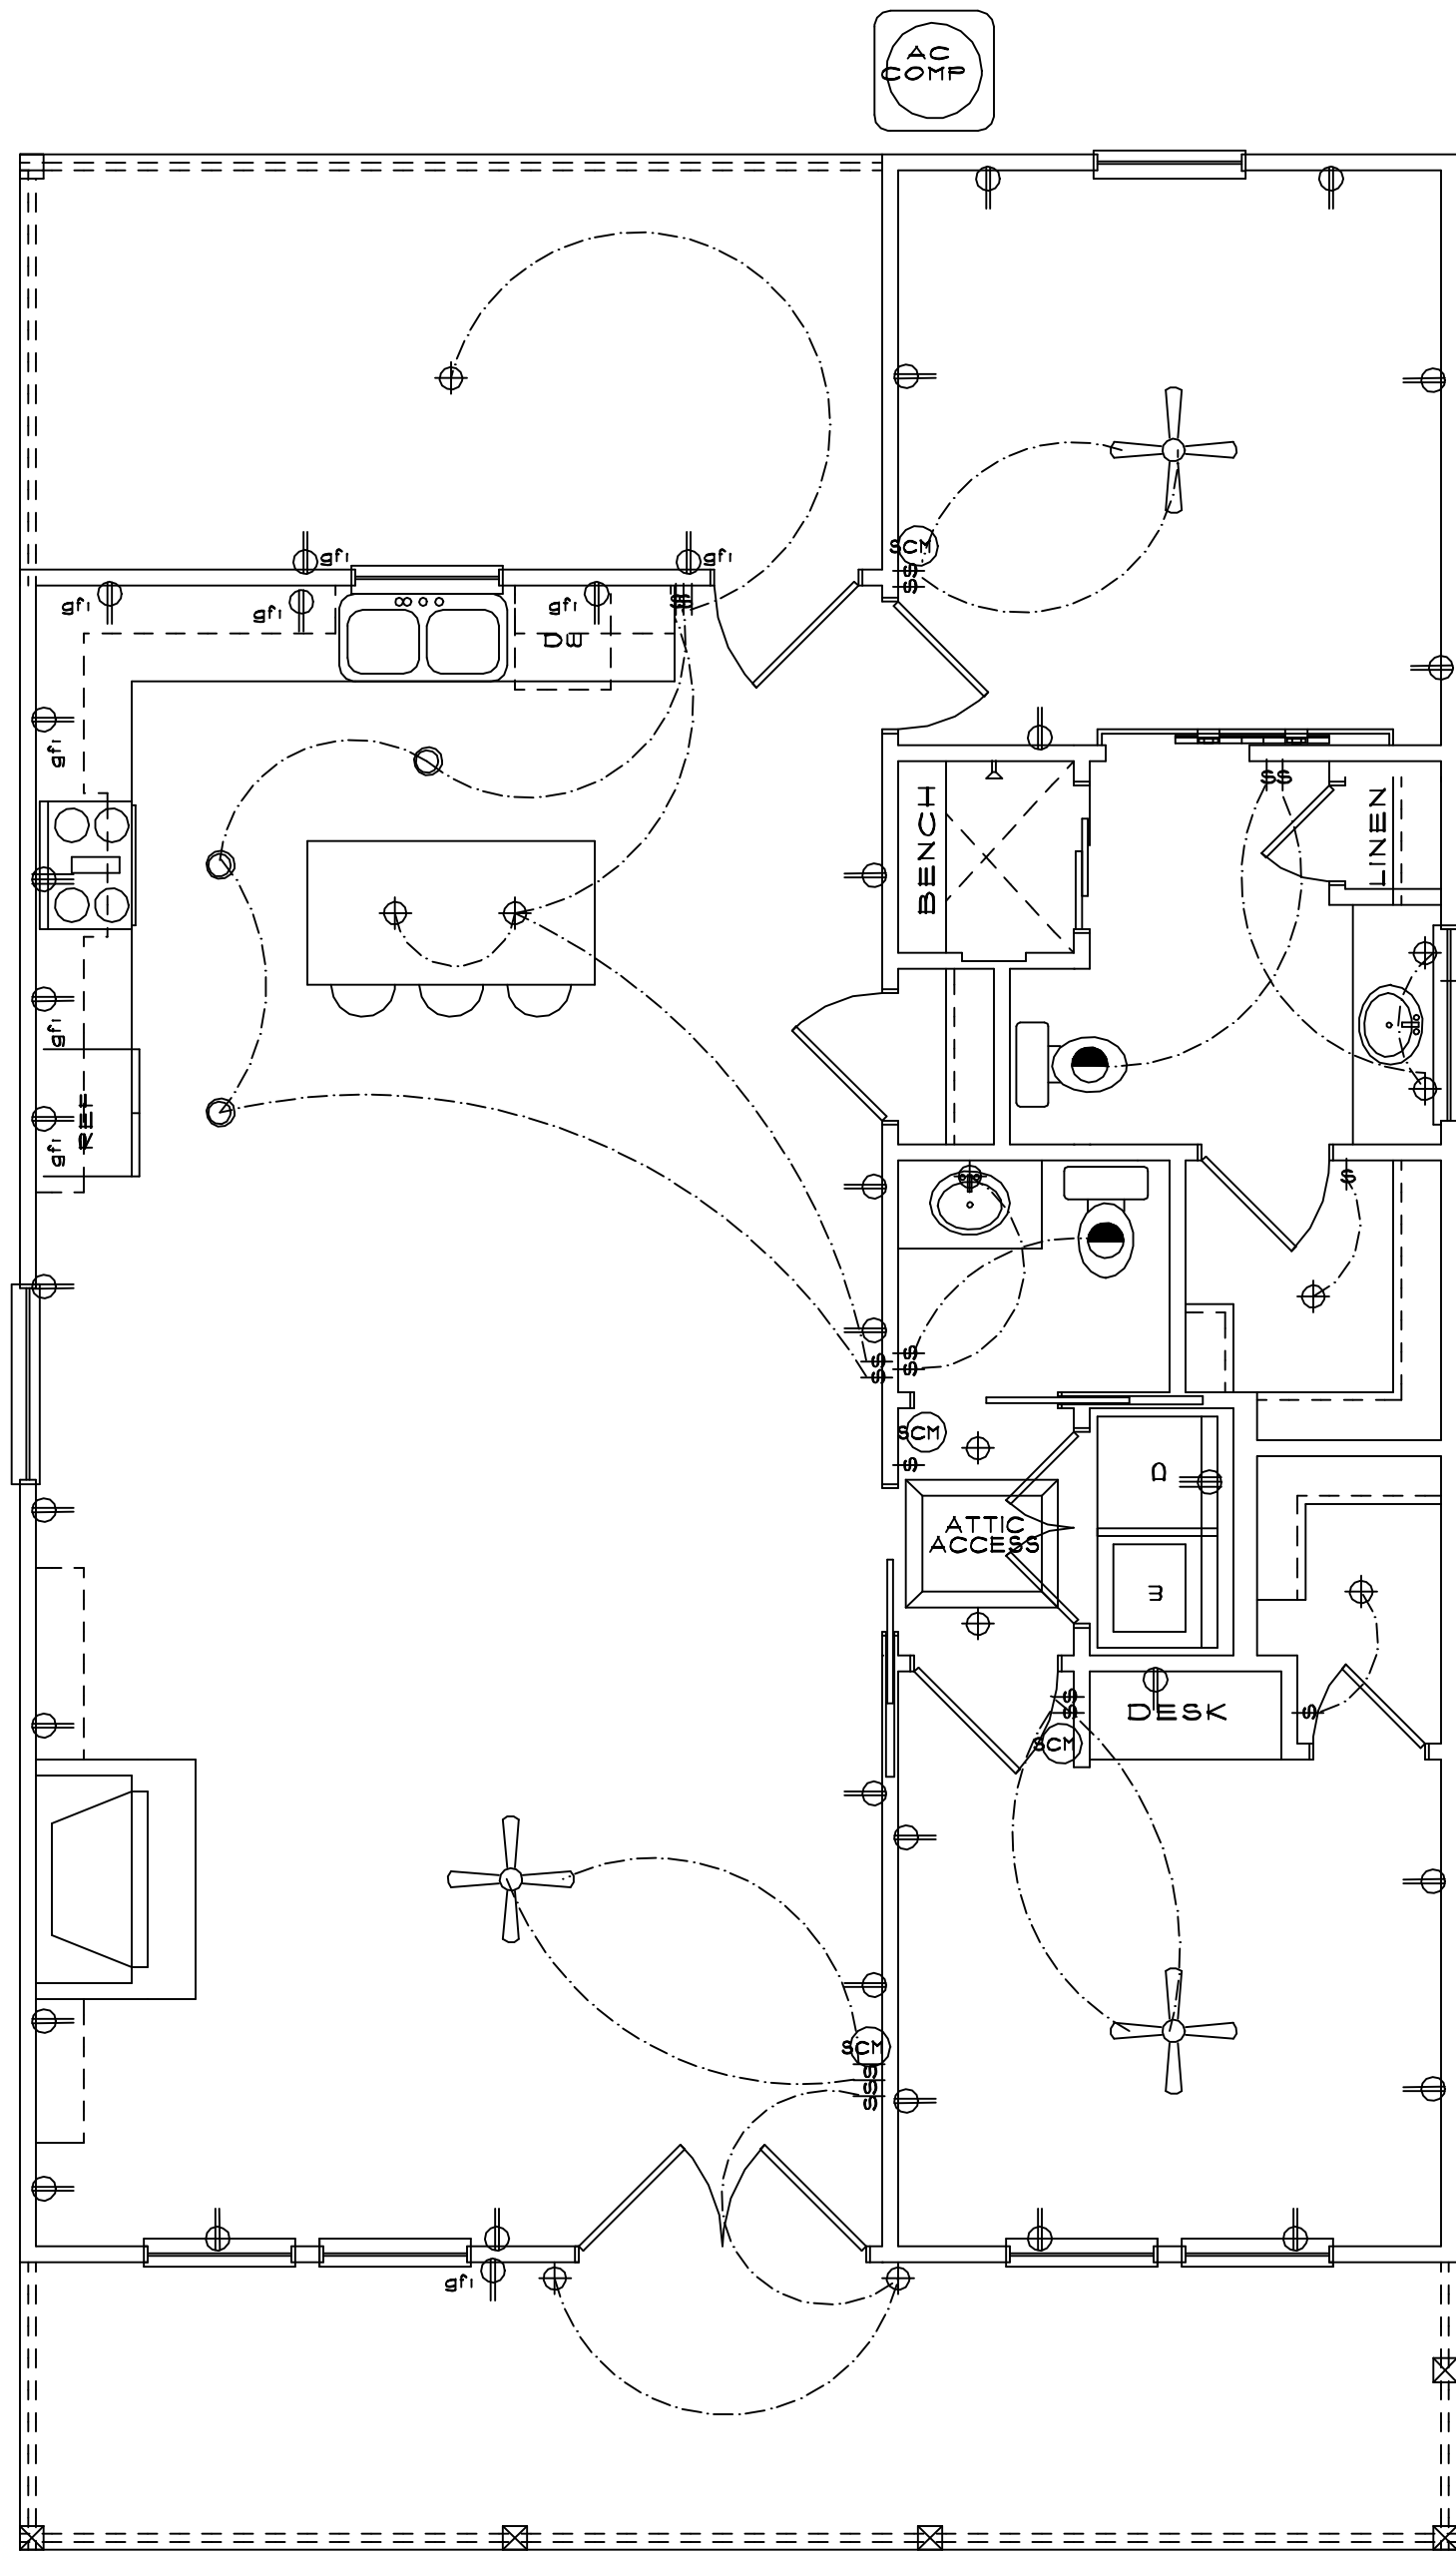

| ELECTRICAL LEGEND |                                                    |
|-------------------|----------------------------------------------------|
|                   | FLOOD LIGHT                                        |
|                   | A.F. 10V ELECT. OUTLET 18" ABOVE FINISH FLOOR TYP. |
|                   | GROUND FAULT INTERRUPT                             |
|                   | 220V ELECT. OUTLET                                 |
|                   | LIGHT                                              |
|                   | EXHAUST FAN                                        |
|                   | SMOKE/CARBON MONOXIDE DETECTOR                     |
|                   | 200 AMP ELECT PANEL                                |
|                   | 10V FLO LIGHT                                      |
|                   | 10V CEILING FAN W/LIGHT                            |
|                   | CAN LIGHT                                          |
|                   | AIR CONDITIONING COMPRESSOR                        |

SMOKE DETECTORS TO BE WIRED BACK UP AS REQUIRED BY CODE. W/ BATTERY

ALL OUTLETS TO BE ARC FAULT PROTECTED CIRCUIT.

ALL RECEPTACLES NEAR WATER TO BE GFI.

ALL EXTERIOR OUTLETS TO BE WATERPROOF GFI.

NOTES:

ALL WORK SHALL COMPLY WITH THE 2020 NEC AND ALL OTHER APPLICABLE LOCAL CODES AND ORDINANCES.

ALL SMOKE DETECTORS TO BE WIRED TOGETHER TO ACTIVATE AS ONE UNIT.

PROVIDE GFI OUTLETS AT BATHROOMS, KITCHEN, EXTERIOR AND ANY WET AREA OUTLETS.

OUTLETS SUPPLYING POWER TO THE STOVE, RANGE, A/C, WATER HEATER, DRYER AND DISH WASHER ARE TO BE WIRED ON SEPARATE DEDICATED CIRCUITS.

Note:

THIS ELECTRICAL PLAN IS A SCHEMATIC WITH SUGGESTED SWITCH, RECEPTACLE AND LIGHT FIXTURE LOCATIONS, DUE TO VARYING LOCAL AND STATE CODES, REGULATIONS, AND STATUTES. IT IS THE RESPONSIBILITY OF THE OWNER AND/OR CONTRACTOR TO COMPLY WITH ALL LOCAL AND STATE CODES, REGULATIONS AND STATUTES.

ELECTRICAL NOTES:

INSTALLATION SHALL BE PER 2020 NAT'L. ELECTRIC CODE.

WIRE ALL APPLIANCES, HVAC UNITS AND OTHER EQUIPMENT PER MANUFACTURER'S SPECIFICATIONS.


SMOKE ALARMS SHALL BE LISTED IN ACCORDANCE WITH UL 217. COMBINATION SMOKE AND CARBON MONOXIDE ALARM SHALL BE LISTED IN ACCORDANCE WITH UL 217 AND 2034.

R314.1.1

ANY BUILDINGS HAVING A FOSSIL-FUEL-BURNING HEATER OR APPLIANCE, A FIREPLACE OR AN ATTACHED GARAGE SHALL HAVE CAROBON MONOXIDE DETECTORS WITHIN 10' OF EACH ROOM USED FOR SLEEPING PURPOSES. R315.1

TELEPHONE, TELEVISION, AND OTHER LOW VOLTAGE DEVICES OR OUTLETS SHALL BE AS PER THE OWNER'S DIRECTIONS, AND IN ACCORDANCE WITH APPLICABLE SECTIONS OF NEC-LATEST EDITION 2020 NEC. ALL BEDROOM RECEPTACLES SHALL BE AFCI. 2020 (ARC FAULT CIRCUIT INTERRUPT)

NOTE: ALL 15 AND 20 AMP BRANCH CIRCUITS THAT SUPPLY 120 VOLT OUTLETS IN HABITABLE ROOMS SHALL BE ARC FALT PROTECTED (AFCI)

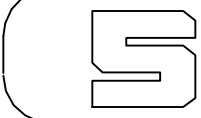

ELECTRICAL

SCALE: 1/4"=1'-0"

REVISIONS

01/23/24

THE PRICE RESIDENCE

984 S.W. MARYNIK DRIVE

HIGH SPRINGS, FLORIDA

JACOB ESKRIDGE


Jacobeskridge@yahoo.com

DRAFTING & DESIGNS

14705 MAIN STREET

ALACHUA, FLORIDA

386-462-1340

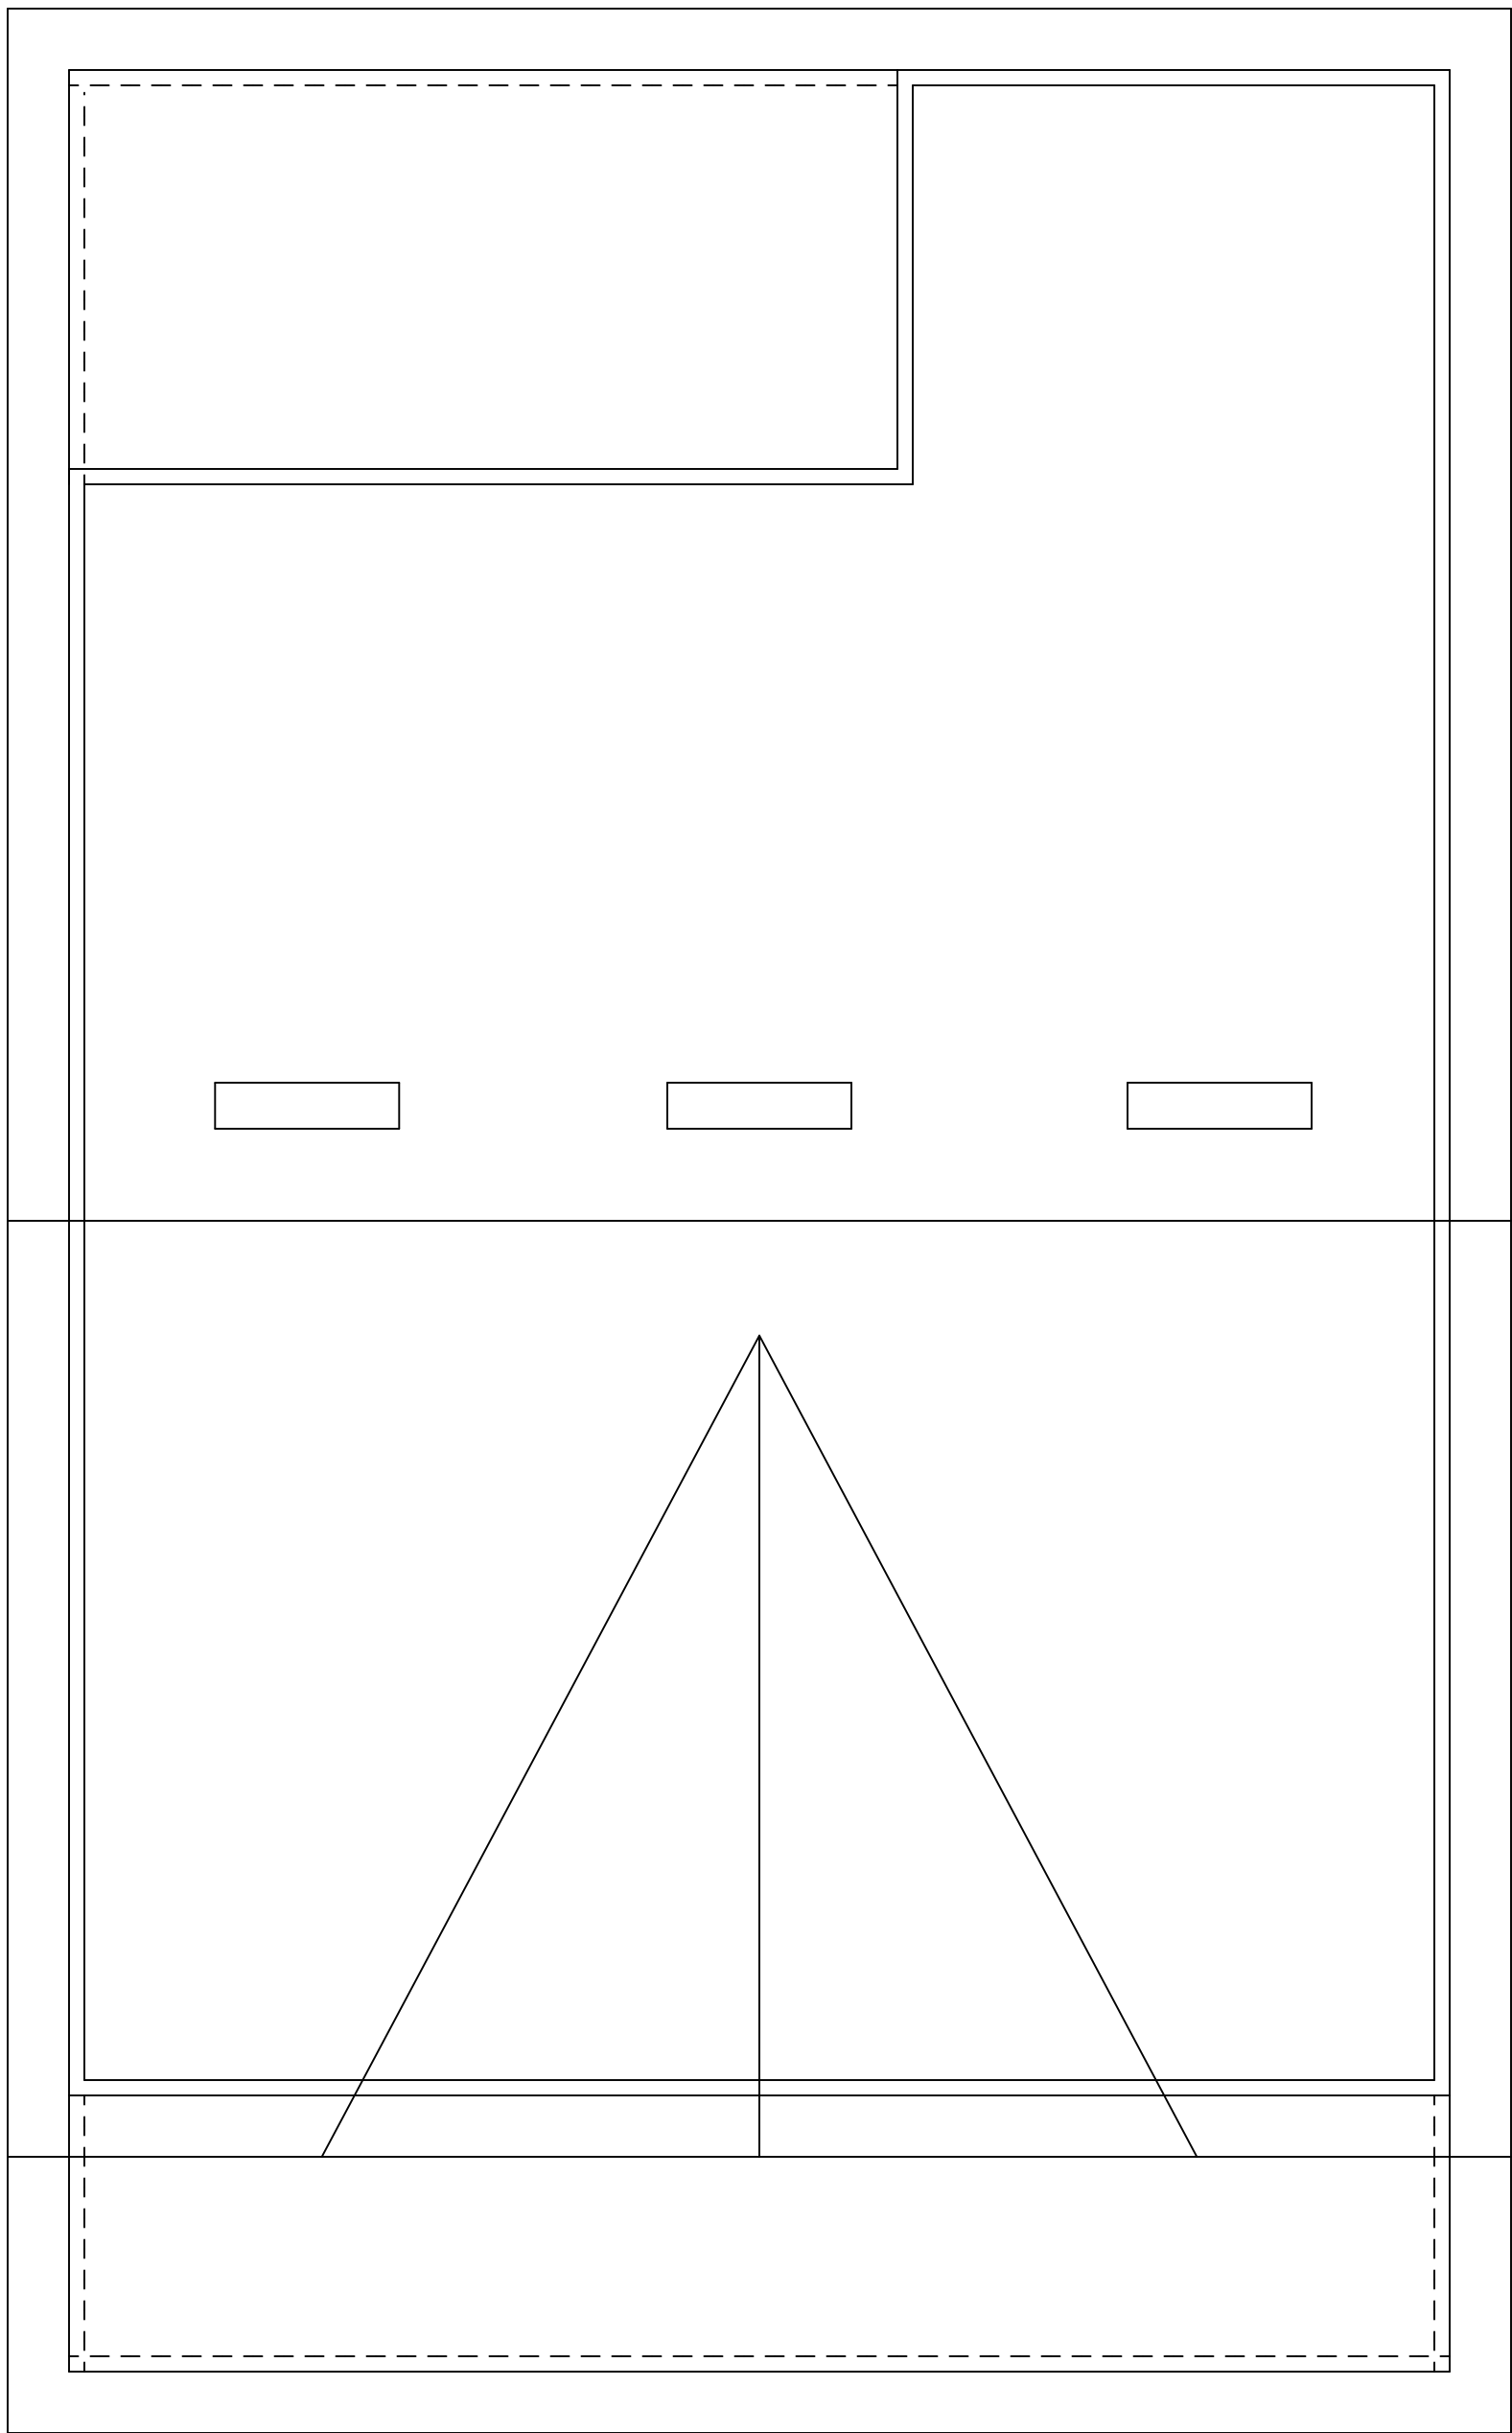

TIE-DOWN TABLES

| HEADER STRAPPING |               |            |                  |            |
|------------------|---------------|------------|------------------|------------|
| Uplift Lbs       | Top Connector | Rating Lbs | Bottom Connector | Rating Lbs |
| to 455           | LSTA14        | 435        | H3               | 320        |
| to 910           | LSTA12        | 795        | 2-H3             | 640        |
| to 1245          | LSTA18        | 1110       | LTT14            | 1305       |
| to 1750          | 2-LSTA12      | 1810       | LTT20            | 1750       |
| to 2530          | 2-LSTA18      | 2530       | HD2A-2.5         | 2145       |
| to 2865          | 3-LSTA18      | 3255       | HD2A-3.5         | 2865       |
| to 3700          | 3-LSTA24      | 3880       | HD3A-3           | 3190       |

Total the uplift for each truss sitting on the header and divide by 2 to determine the uplift on the header. Use proper bolt anchors sufficient to support required uplift loads.

| TRUSSES \ GIRDERS |               |                  |            |
|-------------------|---------------|------------------|------------|
| Uplift Lbs        | Top Connector | Bottom Connector | Rating Lbs |
| to 535            | H2.5A         | NA               |            |
| to 1015           | H10A          | NA               |            |
| to 1215           | T822          | LTT14            | 1305       |
| to 1750           | 2-T822        | LTT20            | 1750       |
| to 2570           | 2-T822        | HD2A             | 2115       |
| to 3445           | 3-T822        | HD3A             | 4010       |
| to 5420           | 2-H5T31       | HTT22            | 3250       |
| to 7440           | 2-H5T40       | HD10A            | 4540       |

Two 12d common toenails are required per truss for each bearing point into top plate.  
It is the contractors responsibility to provide a continuous load path from truss to foundation.

|            | TOP CONNECTOR | RATING LBS | BOTTOM CONNECTOR | RATING LBS |
|------------|---------------|------------|------------------|------------|
| BEAM SEATS | LSTA18        | 1110       | LTT14            | 1305       |
| POSTS      | 2-LSTA18      | 2220       | ABU44            | 2500       |

1. Simpson or equivalent hardware may be used. Run rating into splice members. multiply table values by .85.
2. See truss engineering for anchor uplift values.
3. This schedule is not meant to be a replacement to the specified values of any manufacturers values.

PREFABRICATED WOOD TRUSSES

1. ALL PREFABRICATED TRUSSES SHALL BE SECURELY FASTENED TO THEIR SUPPORTING WALLS OR BEAMS PER TRUSS ENG REQ.

2. PREFABRICATED WOOD TRUSSES SHALL BE DESIGNED IN ACCORDANCE WITH THE LATEST EDITION OF THE NDS AS RECOMMENDED BY THE NPFA.

3. TRUSS MEMBERS AND CONNECTIONS SHALL BE PROPORTIONED (WITH A MAX. ALLOWABLE STRESS INCREASE FOR ALL LOAD DURATIONS OF TPI RECOMMENDATIONS).

4. BRIDGING FOR PRE-ENGINEERED TRUSSES SHALL BE SPECIFIED BY THE TRUSS MANF.

5. TRUSS ELEVATIONS AND SECTIONS ARE FOR GENERAL CONFIGURATION OF TRUSSES ONLY.

6. DESIGN SPECIFICATION FOR LIGHTWEIGHT METAL PLATE CONNECTED WOOD TRUSSES PER TPI.

7. PRE-ENGINEERED WOOD TRUSSES SHALL BE DESIGNED BY THE MANF. IN ACCORDANCE WITH SPECIFIED LOADS AND THE GOVERNING CODES.

8. THE TRUSS MANF. SHALL DETERMINE ALL SPANS, BEARING POINTS AND SIMILAR CONDITIONS. TRUSS SHOP DRAWINGS SHALL SHOW ALL TRUSSES, ALL BRACING MEMBERS, AND ALL TRUSS TO TRUSS CONNECTORS.

1. UPLIFT CONNECTORS SUCH AS HURRICANE CLIPS, TRUSS ANCHORS AND ANCHOR BOLTS ARE REQUIRED ON MEMBERS IN WALLS THAT ARE EXPOSED TO UPLIFT FORCES. INTERIOR LOAD BEARING WALLS ARE NOT ALWAYS EXPOSED TO UPLIFT FORCES. THE MEMBERS OF THESE WALLS MAY NOT NEED TO HAVE CONNECTORS APPLIED. CONSULT THE TRUSS MANF. FOR THE LOCATION OF THESE WALLS.


2. THE CAPACITIES OF THE TRUSS CONNECTORS SPECIFIED BY TRUSS MANF. SHALL BE VERIFIED BY THE CONTRACTOR TO EXCEED THE LOADS IN THE SIGNED AND SEALED TRUSS ENGINEERING.

ROOF VENT CALCS

SF 1500  
/100  
VENT AREA 2.5  
/.13  
VENT REQ 3




RIGHT ELEVATION

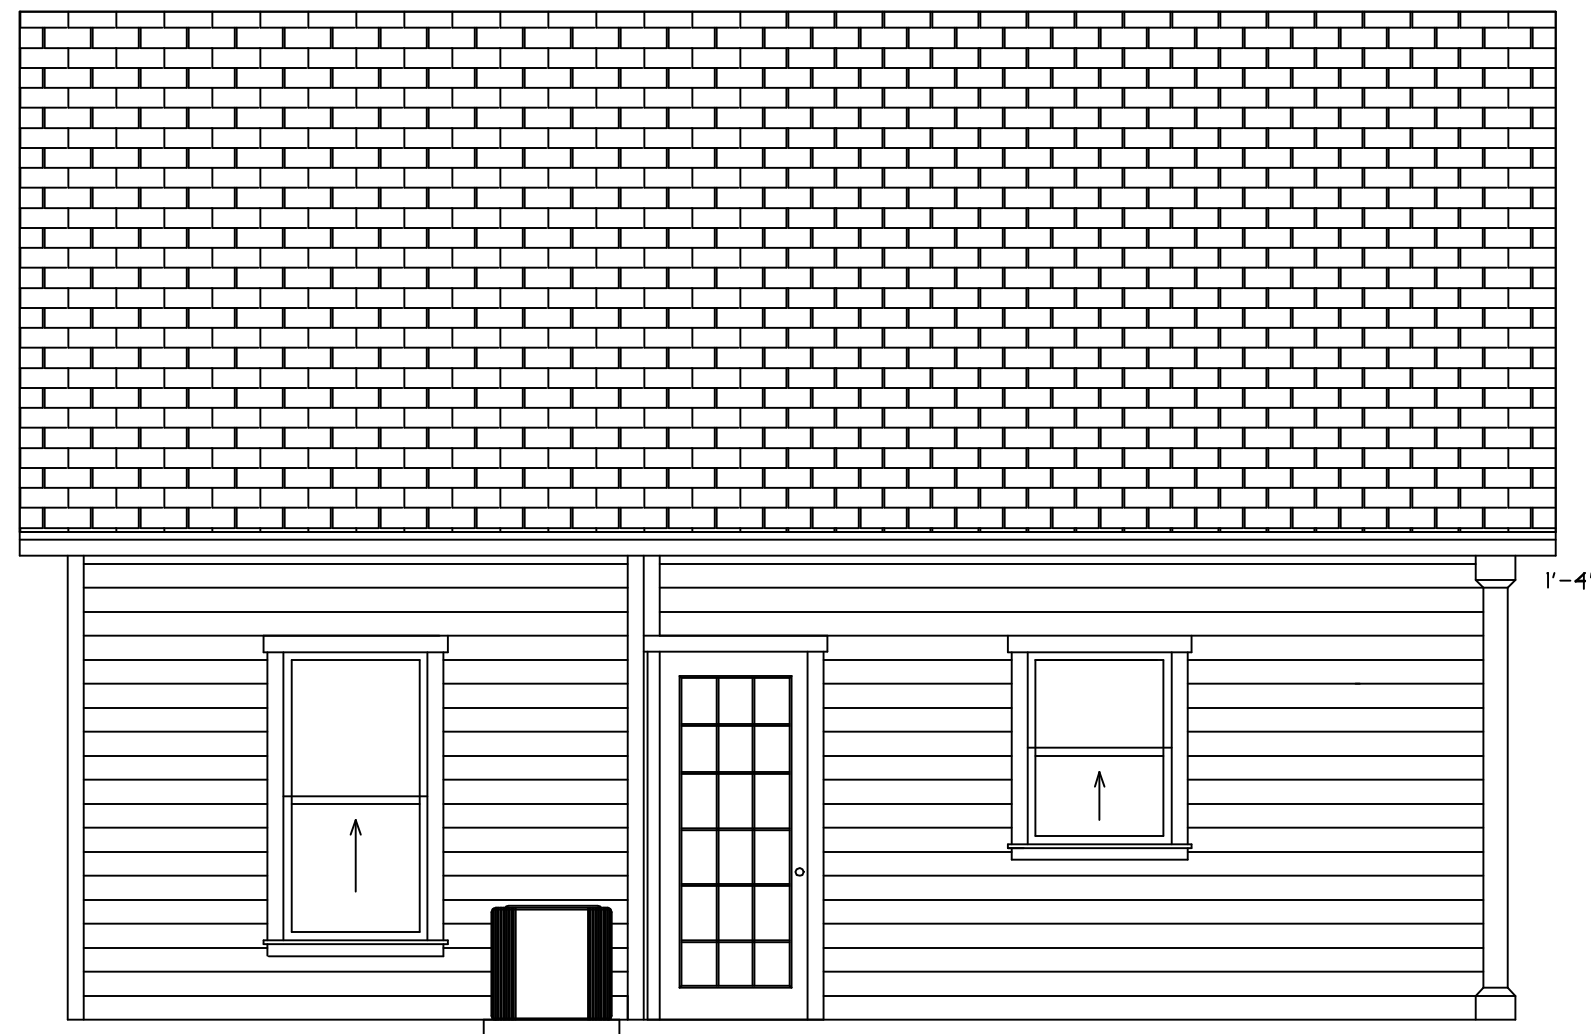

REAR ELEVATION



FRONT ELEVATION

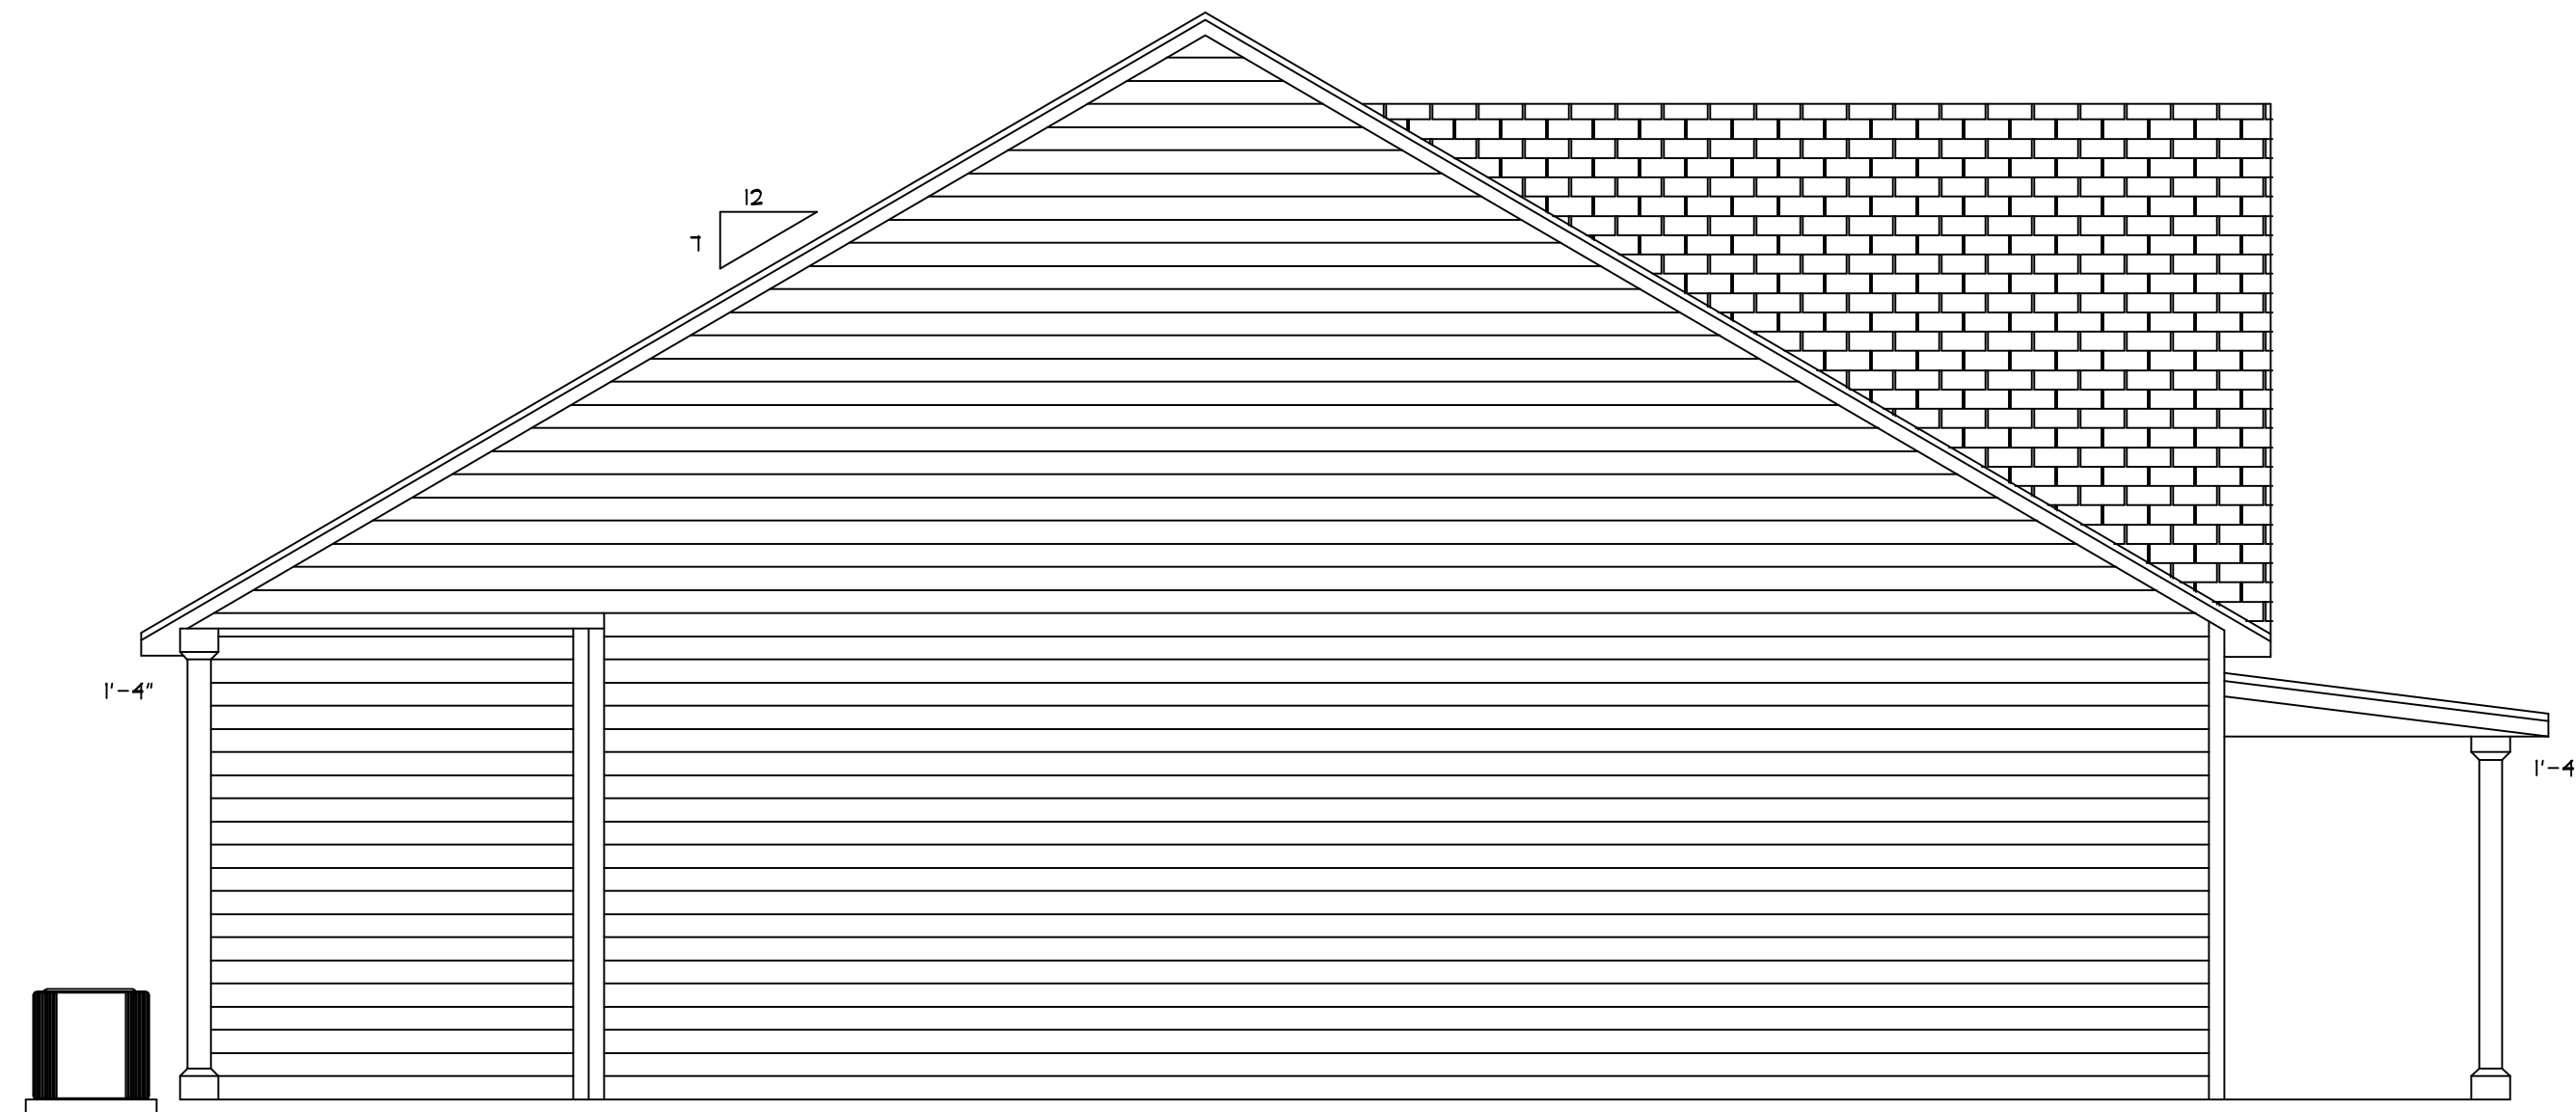

LEFT ELEVATION

ELEVATIONS

SCALE: 1/4"=1'-0"

REVISIONS

01/23/24

THE PRICE RESIDENCE  
984 S.W. MARYNK DRIVE  
HIGH SPRINGS, FLORIDA

JACOB ESKRIDGE  
jacobeskridge@yahoo.com  
DRAFTING & DESIGNS  
14105 MAIN STREET  
ALACHUA, FLORIDA  
386-462-1340

# WALL SECTION

COMPLY WITH SECTION F.B.C.  
905.111 UNDERLAYMENT

20 YR ALGAE RESISTANT  
ARCHITECTURAL SHINGLES

1 1/4" OSB SHEATHING  
PRE-ENG. TRUSS SYS.  
(see eng. for nail size  
and nail patterns)

2'-0" OVERHANG  
ALUMN. SOFFIT

2 X 4  
SPRUCE STUDS

1 1/4" OSB SHEATHING  
(see eng. for nail size  
and nail patterns)

HARDIE BOARD SIDING

2 X 4 SYP PT SILL PLATE

12" W X 20" DEEP W/2-#5  
REBAR CONTINUOUS

SEE ENERGY CALCS.

DOUBLE TOP PLATES

SEE ENERGY CALCS.



1/2" GYPSUM BOARD

4X6 WUM ON 6 MIL. ON  
6 MIL. VAPOR BARRIOR  
OVER CLEAN COMP. AND  
TREATED FILL.

ANCHOR BOLTS •  
48" O.C. MAX. SPACING

4" 3000 PSI  
CONCRETE SLAB

6 MIL. POL. BARRIER

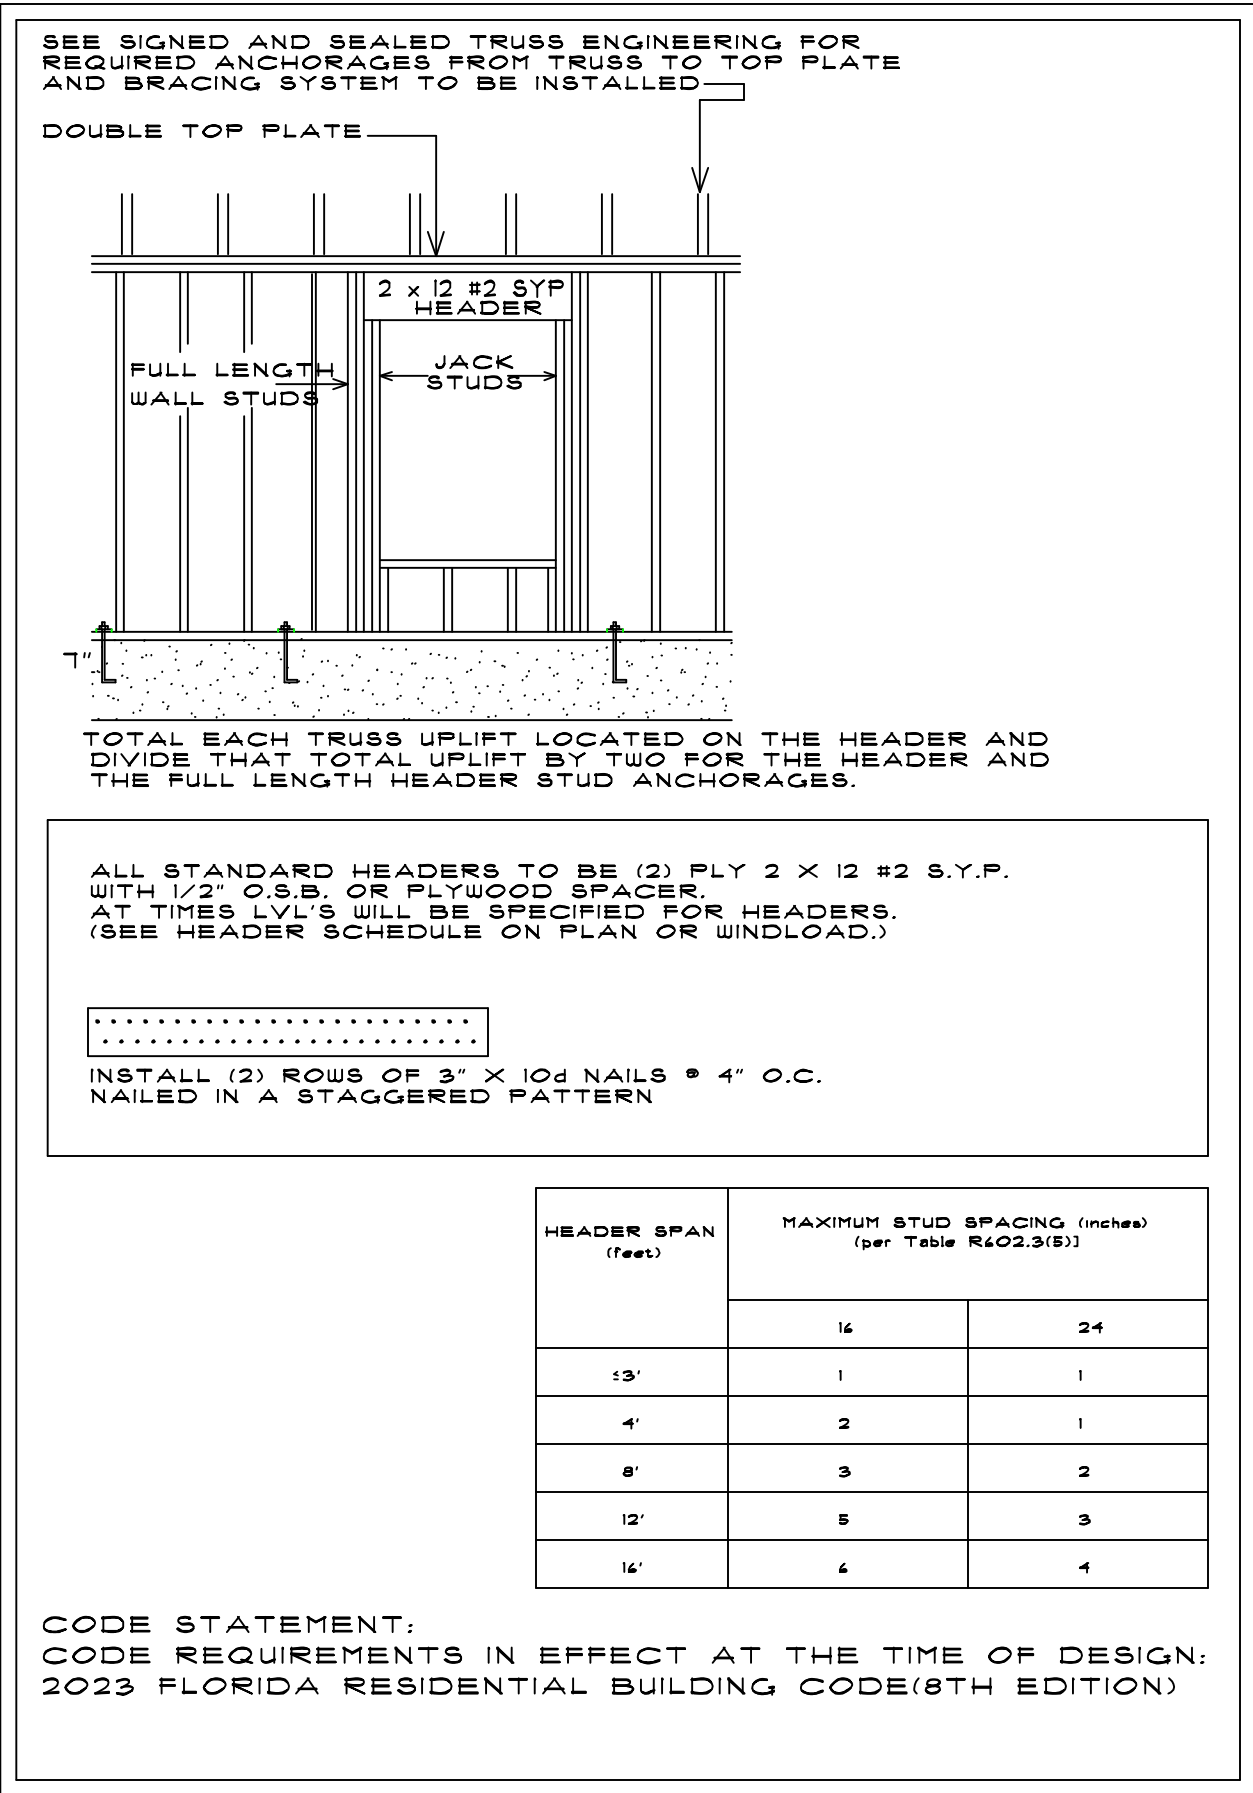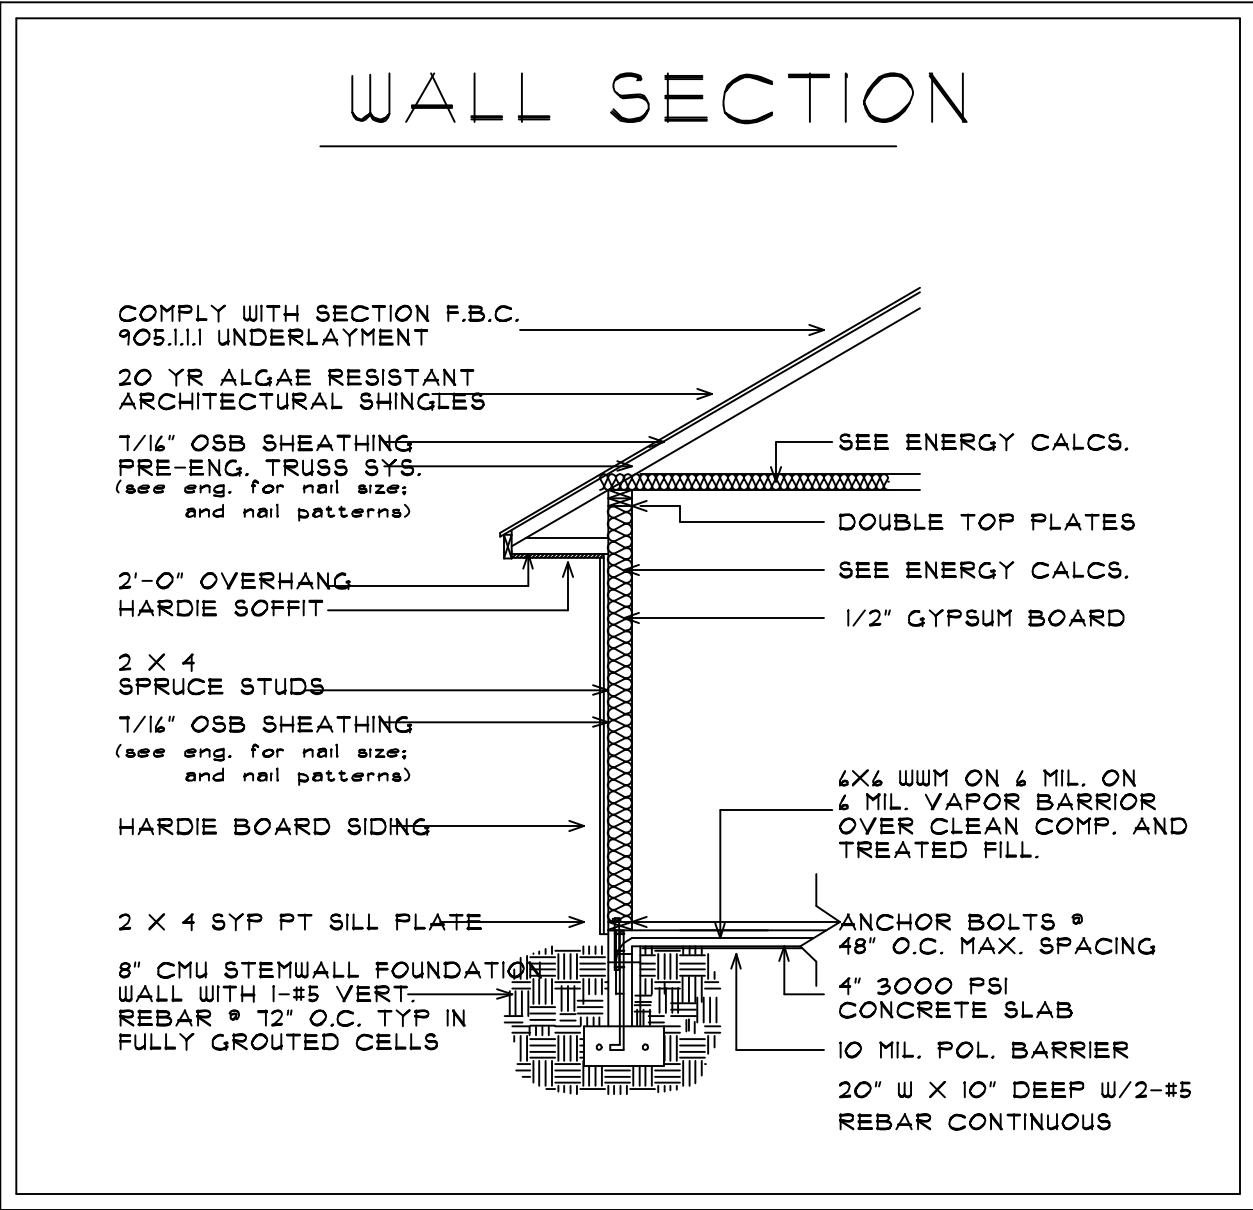



| HEADER SCHEDULE |                                 |     |
|-----------------|---------------------------------|-----|
| HEADER I.D.     | HEADER SIZE                     | QTY |
| H-1             | (2) FLY 2 X 12 #2 SYF HEADER    | 9   |
| H-2             | (2) FLY 2 X 12 #2 SYF HEADER    | 1   |
| H-3             | (2) FLY 2 X 12 #2 SYF HEADER    | 1   |
| H-4             | (2) FLY 2 X 12 #2 SYF HEADER    | 1   |
| H-5             | (2) FLY 2 X 12 #2 SYF HEADER    | 1   |
| H-6             | (2) FLY 2 X 12 #2 SYF HEADER    | 1   |
| H-7             | (2) FLY 2 X 12 #2 SYF HEADER    | 1   |
| H-8             | (2) FLY 1.75 X 11.25 LVL HEADER | 1   |
|                 |                                 |     |
|                 |                                 |     |
|                 | SYF = 750 F.B. / 1,400,000 M.E. |     |
|                 |                                 |     |

JACOB ESKRIDGE  
jacobeskridge@yahoo.com  
DRAFTING & DESIGNS  
14705 MAIN STREET  
ALACHUA, FLORIDA  
386-462-1340

11 12 13 

FLOOR PLAN

|                       |                       |
|-----------------------|-----------------------|
| SCALE: 1/4" = 1' - 0" | LIVING AREA: 164 S.F. |
| REVISIONS             | LANAI AREA: 154 S.F.  |
| 07/23/24              | ENTRY AREA: 180 S.F.  |
| TOTAL AREA: 1800 S.F. |                       |

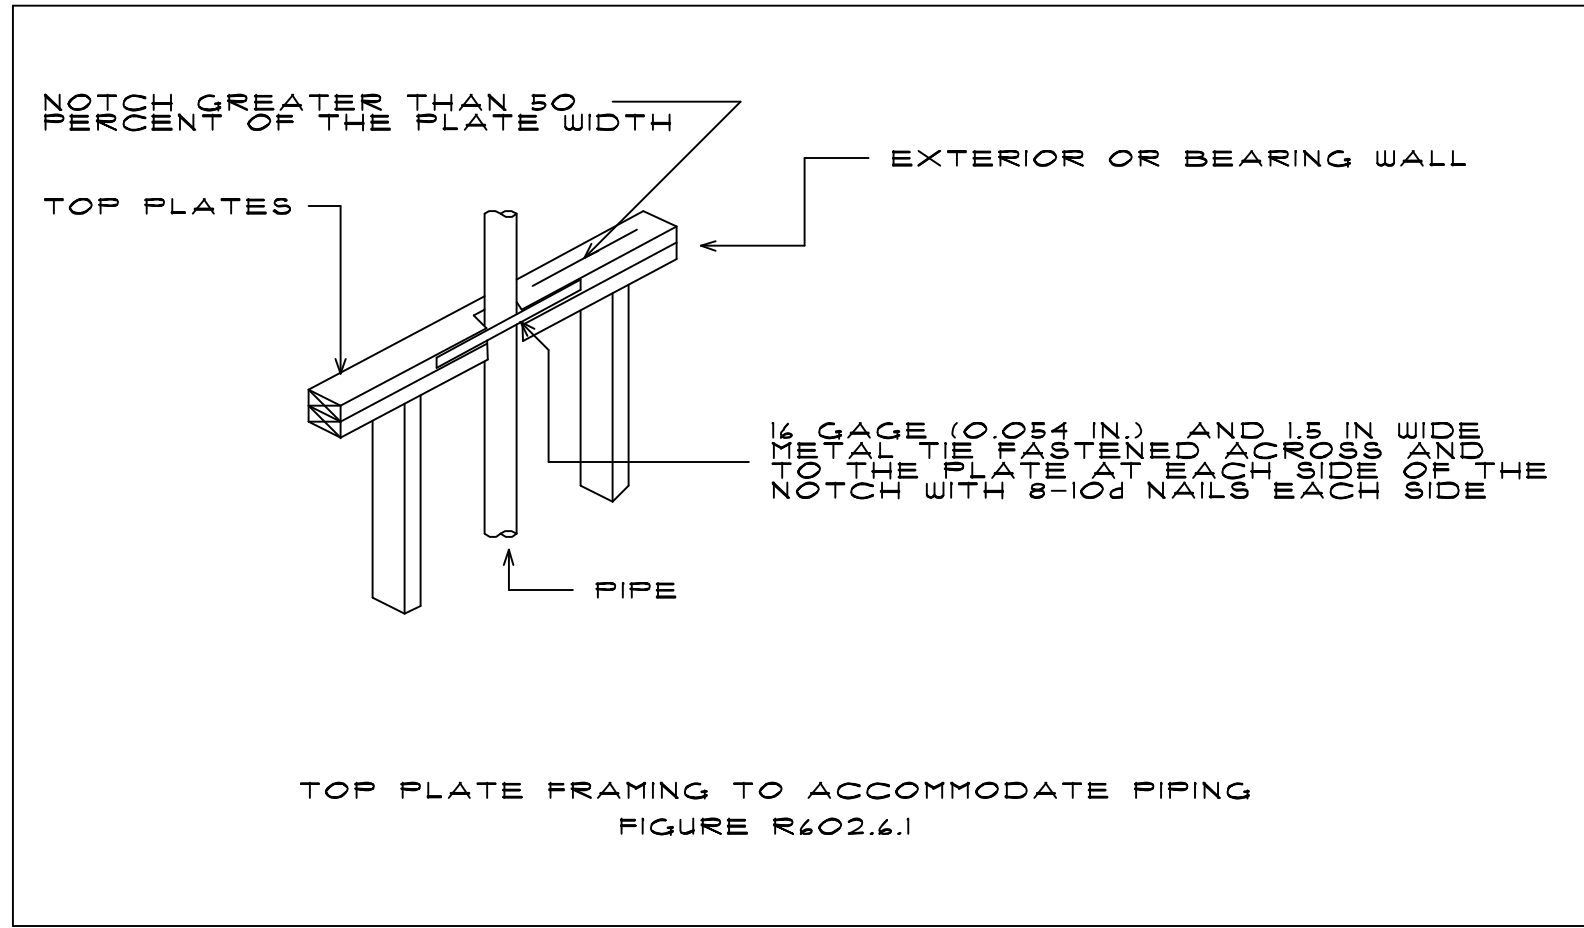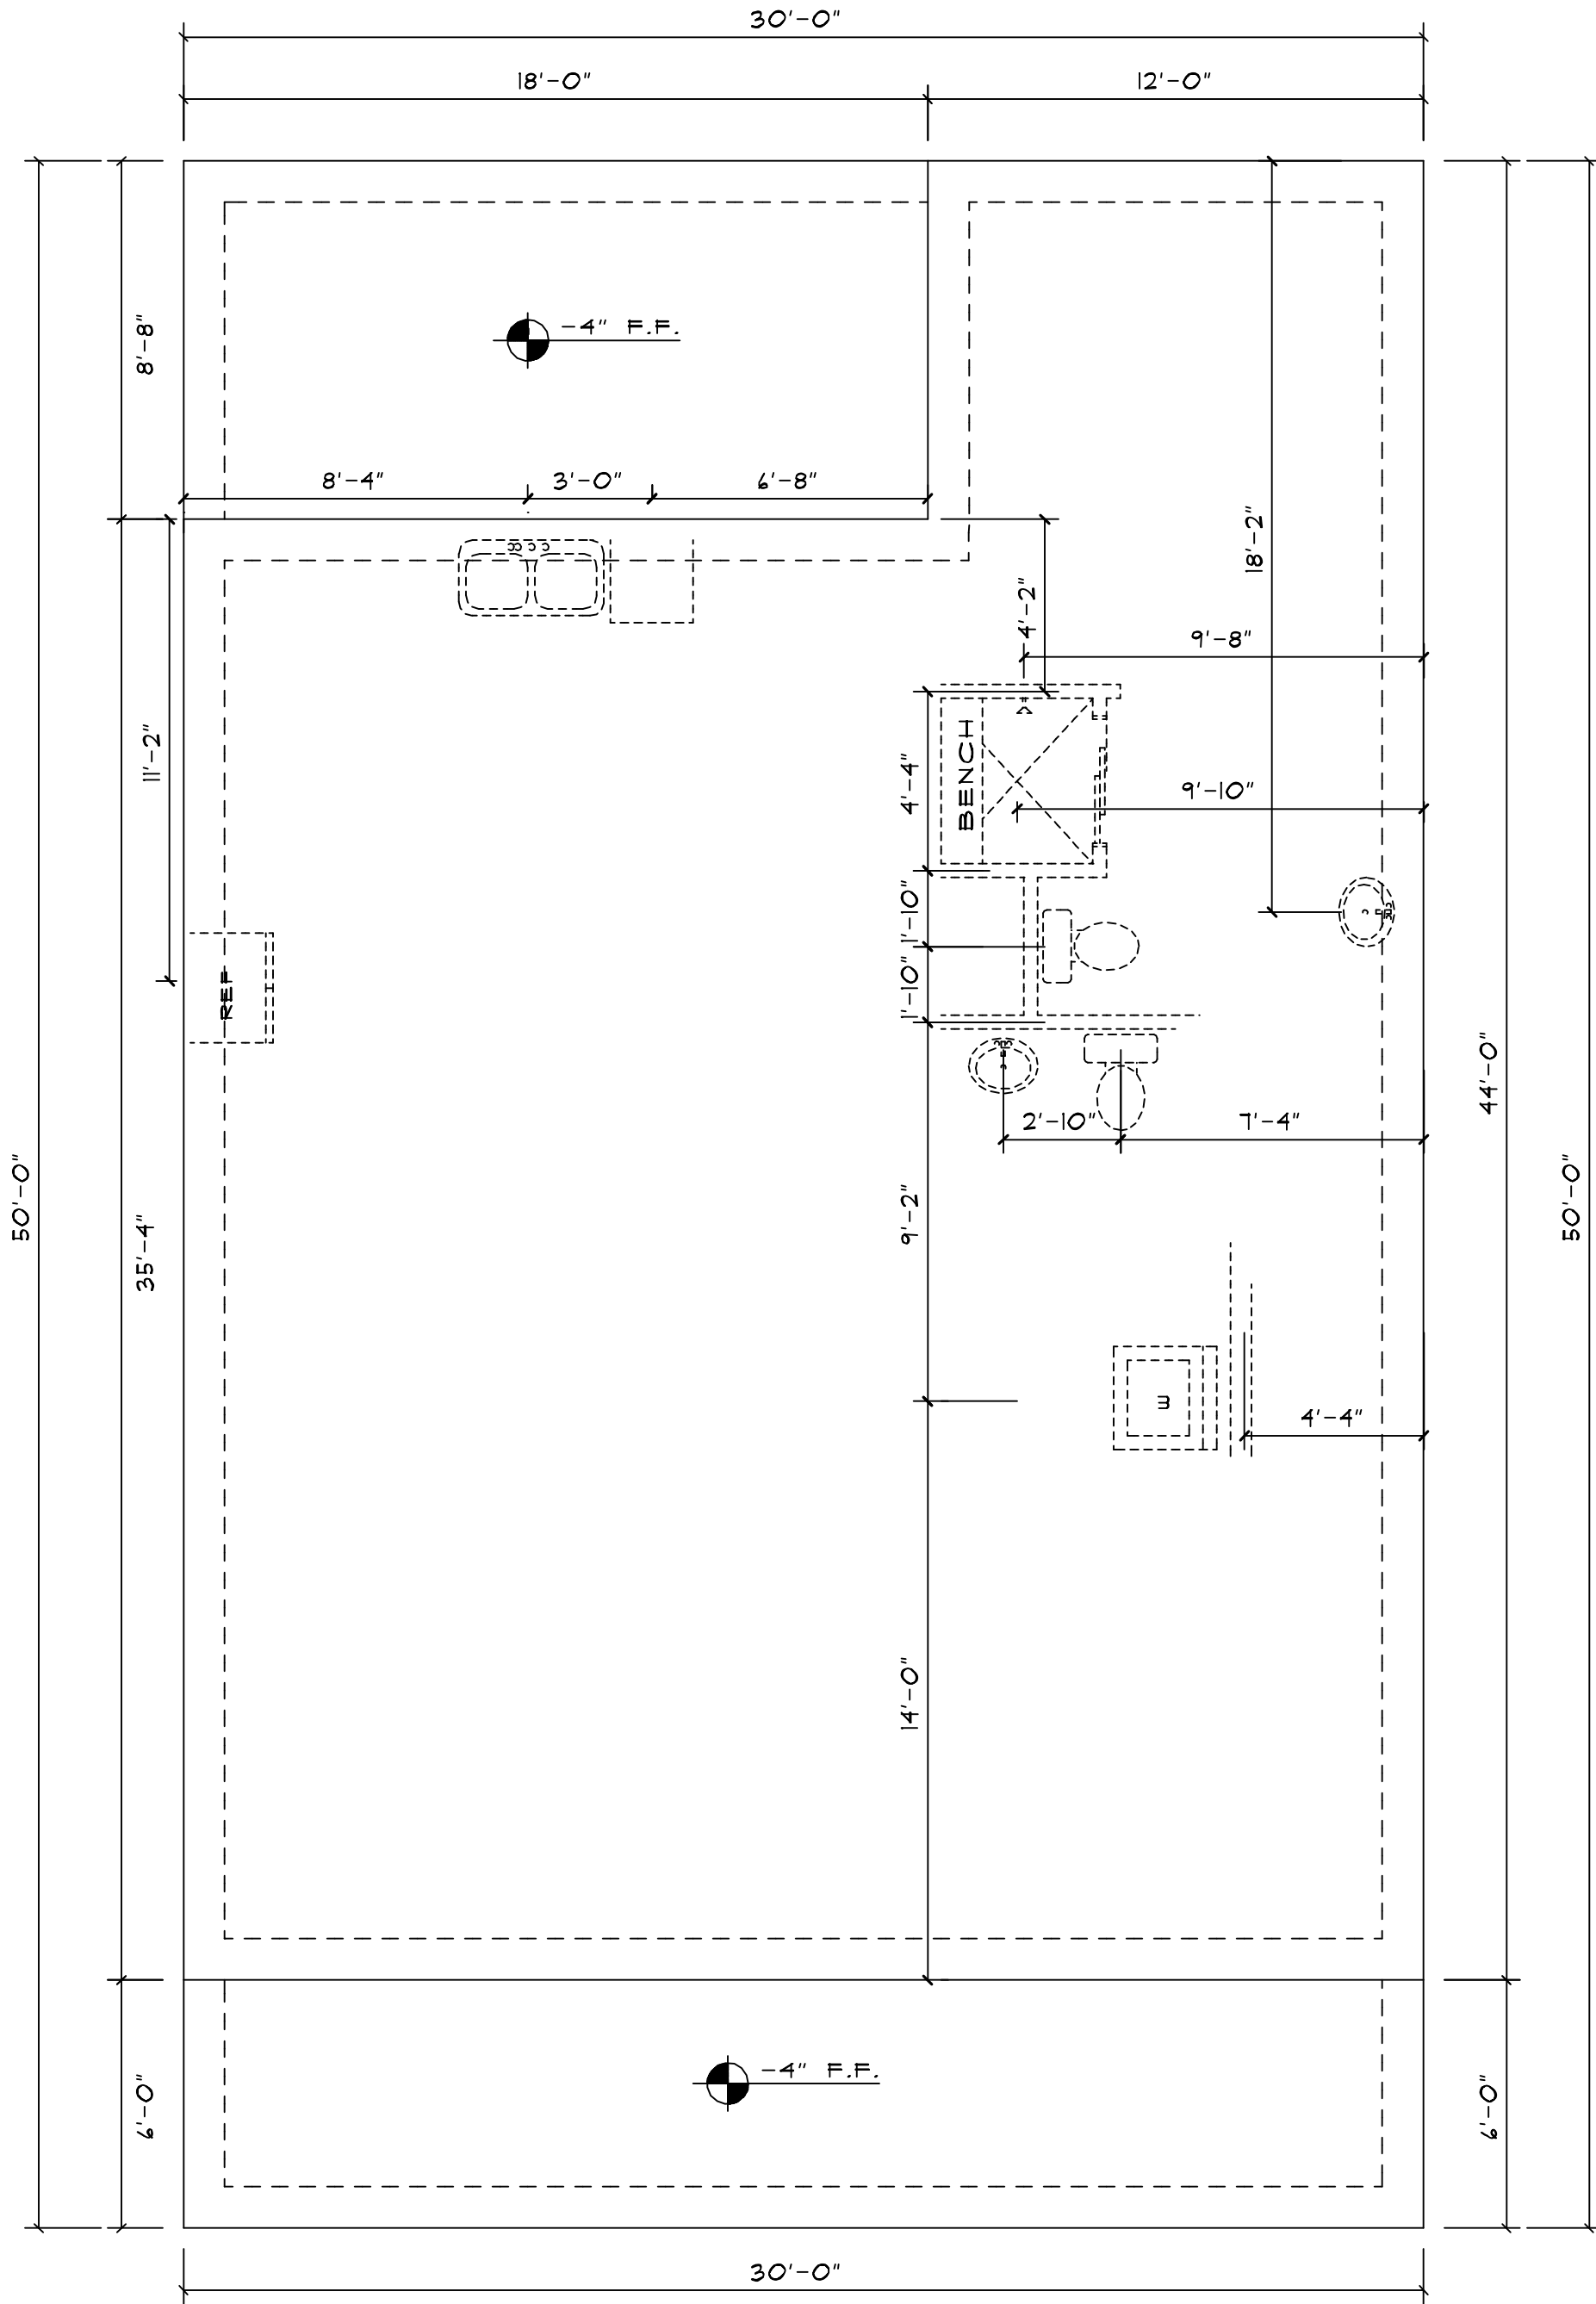

FOUNDATION NOTES




4" THICK SLAB WITH FIBER MESH OR 4 x 6 W.W.M. OVER 6 MIL VAPOR BARRIER ON CLEAN TERMITE TREATED SOIL. FIBER MESH MAY BE USED. ALL STEEL MUST BE GRADE 40 MIN. 1500 PSF SOIL BEARING PRESSURE MIN. 8" CMU. STEMWALL WITH (2) #5 REBAR VERTICAL FILLED CELL W/ CONCRETE AT ALL CORNERS AND 4' O.C. MAX. SPACING. 10" DEEP X 20" WIDE WITH (2) #5 REBAR CONT. STEMWALL FOOTING. THICKEN EDGE OF MONOLITHIC SLAB TO 12" WIDE X 20" DEEP WITH (2) #5 REBAR CONTINUOUS.

CONTRACTORS TO VERIFY ALL DIMENSIONS, CODES AND DESIGNS TO COMPLY WITH AUTHORITIES HAVING JURISDICTION. VERIFY ALL FOOTINGS WITH CONTRACTOR AND TRUSS COMPANY'S TRUSS LAYOUT.

CODE STATEMENT:

CODE REQUIREMENTS IN EFFECT AT THE TIME OF DESIGN: 2023 FLORIDA RESIDENTIAL BUILDING CODE

IF SOIL CONDITIONS IN THIS PROJECT DO NOT MEET OR EXCEED THE MIN. 1500 PSF SOIL BEARING CAPACITY THE CONTRACTOR IS REQUIRED TO CONTACT THE OWNER PRIOR TO POURING OF THE PADS FOR VERIFICATION OF THE PAD DESIGNS. THE SOIL IS TO BE COMPACTED TO BE AT LEAST 95% OF MAX. OF MAX. DRY DENSITY AS DETERMINED BY ASTM-1557 (modified proctor)

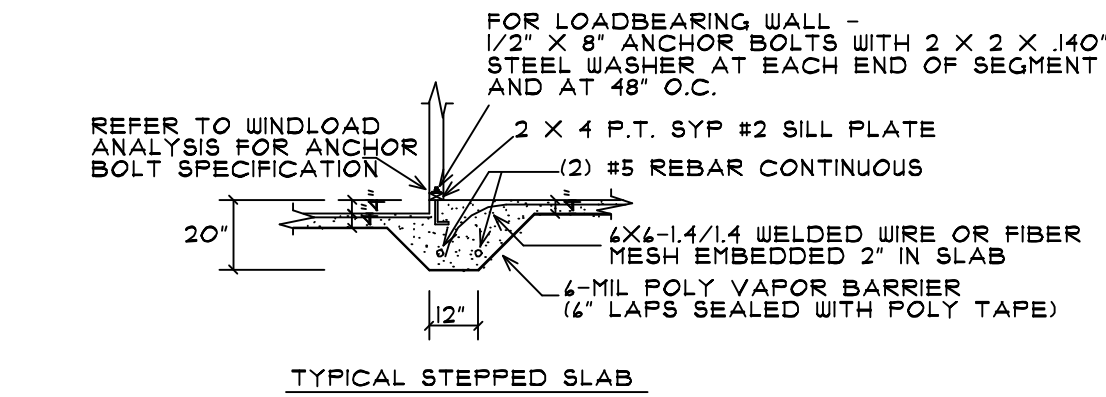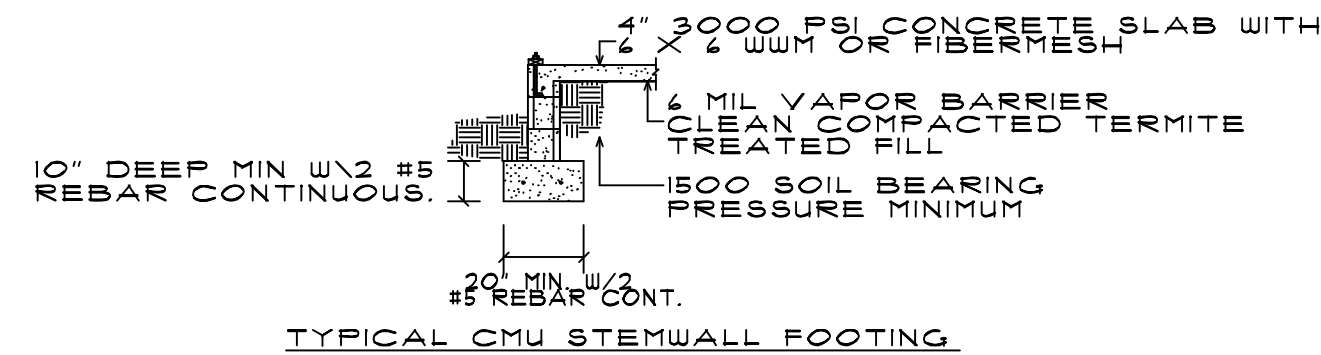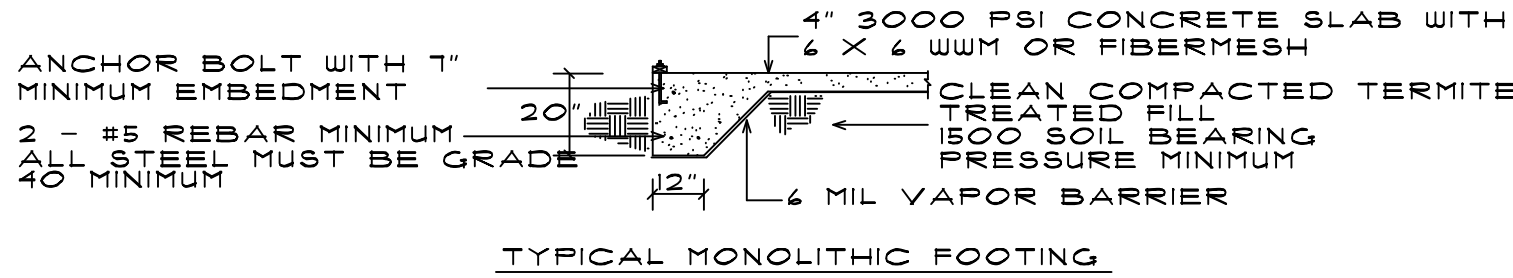

| DESIGN CRITERIA           |                   |      |
|---------------------------|-------------------|------|
| F.B.C.                    | RESIDENTIAL       | 2023 |
| WIND LOAD DESIGN          | ASCE 7-16         | 2023 |
| FL. PLUMBING              | F.B.C.            | 2023 |
| FLOOR LIVE LOAD           | 40 P.S.F.         | 2023 |
| ROOF LIVE LOAD            | 20 P.S.F.         | 2023 |
| FL. ELECTRICAL            | NAT'L ELECT. CODE | 2020 |
| MECHANICAL                | F.B.C.            | 2023 |
| F.B.C. 2023 (8TH EDITION) |                   |      |

THE PRICE RESIDENCE

984 S.W. MARYNIK DRIVE  
HIGH SPRINGS, FLORIDA

FOUNDATION PLAN

SCALE: 1/4"=1'-0"

REVISIONS

07/23/24

|              |           |
|--------------|-----------|
| LIVING AREA: | 114 S.F.  |
| LANAI AREA:  | 154 S.F.  |
| ENTRY AREA:  | 180 S.F.  |
| TOTAL AREA:  | 1500 S.F. |

JACOB ESKRIDGE  
jacobeskridge@yahoo.com

DRAFTING & DESIGNS  
14705 MAIN STREET  
ALACHUA, FLORIDA  
386-462-1340