


DESCRIPTION
LOT 4, CROSSWINDS SUBDIVISION, PHASE 1

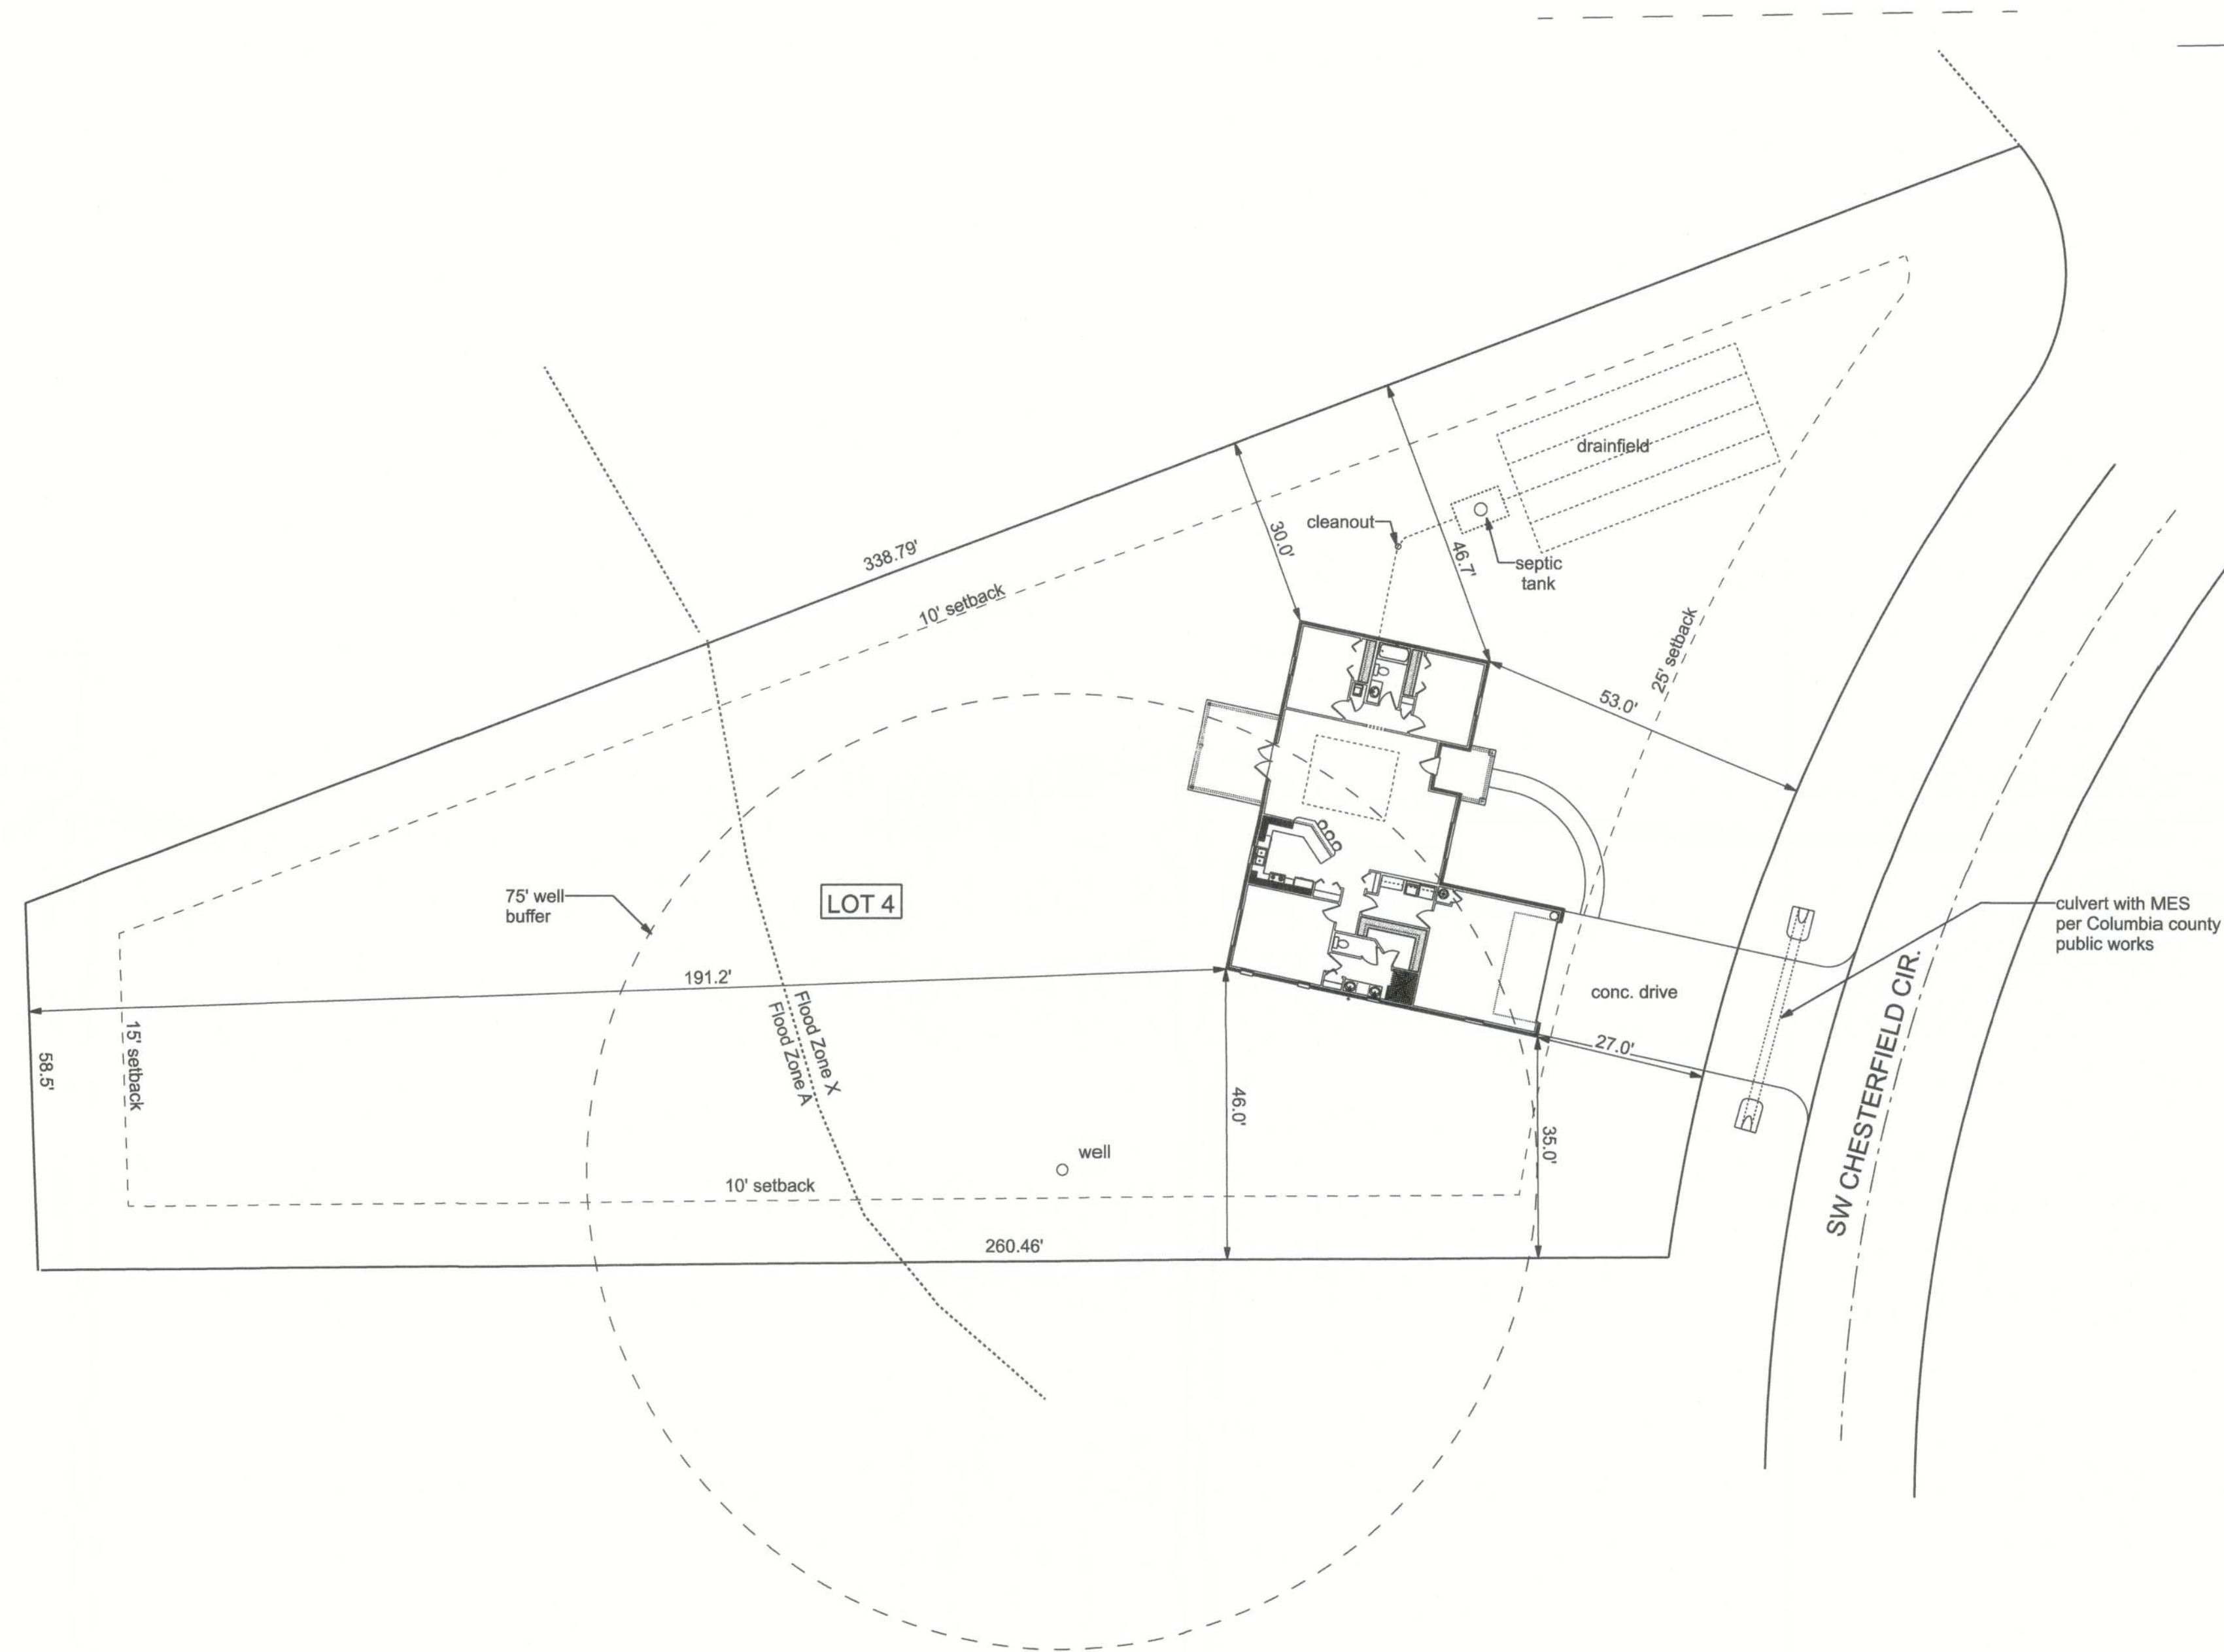

SITEPLAN
SCALE: 1" = 20'

SITE DATA


ZONING RSF-2
MINIMUM LOT SIZE: 20,000 sf
FRONT/SIDE/REAR SETBACKS: 25/10/15
FLOOD ZONE: ZONE "X"



LOT 4 CROSSWINDS SUBDIVISION

SITE PLAN

P.O. BOX 860125
ST. AUGUSTINE, FL. 32086
(904) 429-7536
C.O.A. # 00008701

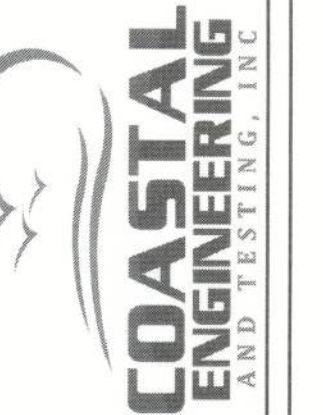

DRAWN BY
W.H.F.
APPROVED
W.H.F.

REVISIONS

SHEET A-2
OF 9

PROJECT NO.
22.R028