

CONSTRUCTION DRAWINGS
FOR POOL HOUSE
AT THE BISHOP RESIDENCE

THIS DOCUMENT HAS BEEN DIGITALLY SIGNED AND
SEALED BY:

Robert P Bishop
Digitally signed by Robert P Bishop
DN: cn=Robert P Bishop, o=North Florida Professional Services
Inc., c=US
Date: 2022.12.15 13:59:08 -0500

ON THE DATE ADJACENT TO THE SEAL

PRINTED COPIES OF THIS DOCUMENT ARE NOT
CONSIDERED SIGNED AND SEALED. THE
SIGNATURE MUST BE VERIFIED IN THE
ELECTRONIC DOCUMENTS.


NORTH FLORIDA PROFESSIONAL SERVICES, INC.
P.O. BOX 3823
LAKE CITY, FL 32056
CERTIFICATE OF AUTHORIZATION: 29011
ROBERT PHILLIP BISHOP, JR., P.E. NO. 38546

THE ABOVE NAMED PROFESSIONAL ENGINEER SHALL BE RESPONSIBLE FOR THE
FOLLOWING SHEETS IN ACCORDANCE WITH RULE 61G15-23.004, F.A.C.



SHEET INDEX

COVER SHEET	B1
FLOOR PLAN	B2
FOUNDATION PLAN	B3
ELEVATIONS	B4, B5
ROOF FRAMING PLAN	B6
ELECTRICAL PLAN	B7

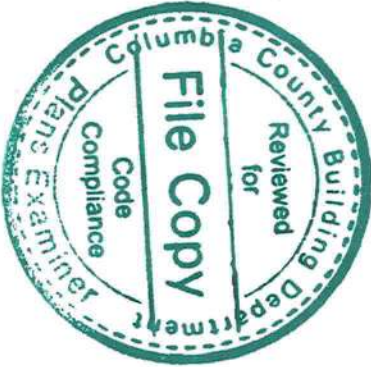


THESE PLANS ARE DESIGNED AND PREPARED
IN ACCORDANCE WITH THE FLORIDA BUILDING
CODE, 2020 EDITION.

DESIGN WIND SPEED - 120 MPH
WIND EXPOSURE - C
WIND IMPORTANCE FACTOR - II
BUILDING USE: RESIDENTIAL
WIND DESIGN PRESSURES (psf):
ROOF - + 11/- 29
WALLS - +/- 15


NORTH FLORIDA PROFESSIONAL SERVICES, INC.
P. O. BOX 3823
LAKE CITY, FLORIDA 32056
(386) 752-4675

REVISIONS			
DATE	DESCRIPTION	DATE	DESCRIPTION
North Florida Professional Services, Inc. P.O. BOX 3823 Lake City, FL 32025 Ph. 386-752-4675 Fax. 386-752-4674 POOL HOUSE BISHOP RESIDENCE PROJECT ID NUMBER			
COVER SHEET			
SHEET NO.			B1

- NOTES:
1. ALL EXTERIOR WALLS SHALL BE CONSTRUCTED AS TYPE 2 SHEARWALLS.
 2. THE WALL SHALL BE ENTIRELY SHEATHED WITH 1/2" O.S.B. OR PLYWOOD INCLUDING ABOVE AND BELOW ALL OPENINGS.
 3. ALL SHEATHING SHALL BE ATTACHED TO FRAMING ALONG ALL FOUR EDGES WITH JOINTS FOR ADJOINING SHEETS OCCURRING OVER STUDS OR BLOCKING.
 4. THE NAILING PATTERN SHALL BE 6" O.C. ALONG THE EDGES AND 6" IN THE FIELD.
 5. ALL WALL FRAMING LUMBER SHALL BE SPRUCE, PINE OR FIR, #2 OR BETTER.
 6. ALL STRUCTURAL LUMBER SHALL BE SOUTHERN YELLOW PINE, #2 OR BETTER, AND SHALL BE PRESSURE TREATED WHERE NOTED.
 7. CONNECTION DETAILS FOR THE BEAM TO COLUMN, FLOOR JOIST TO BEAM, AND ROOF TRUSSES TO TOP PLATES ARE BY OTHERS.

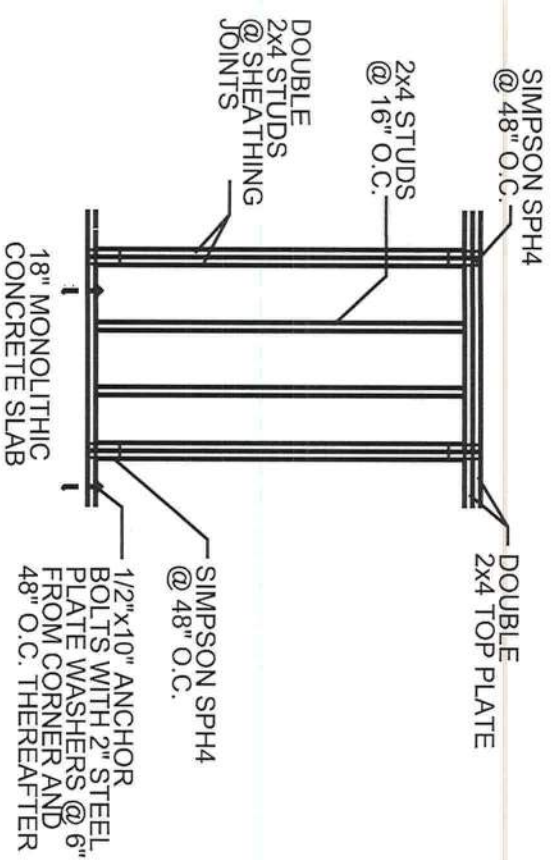

EXTERIOR FRAME WALL DETAIL

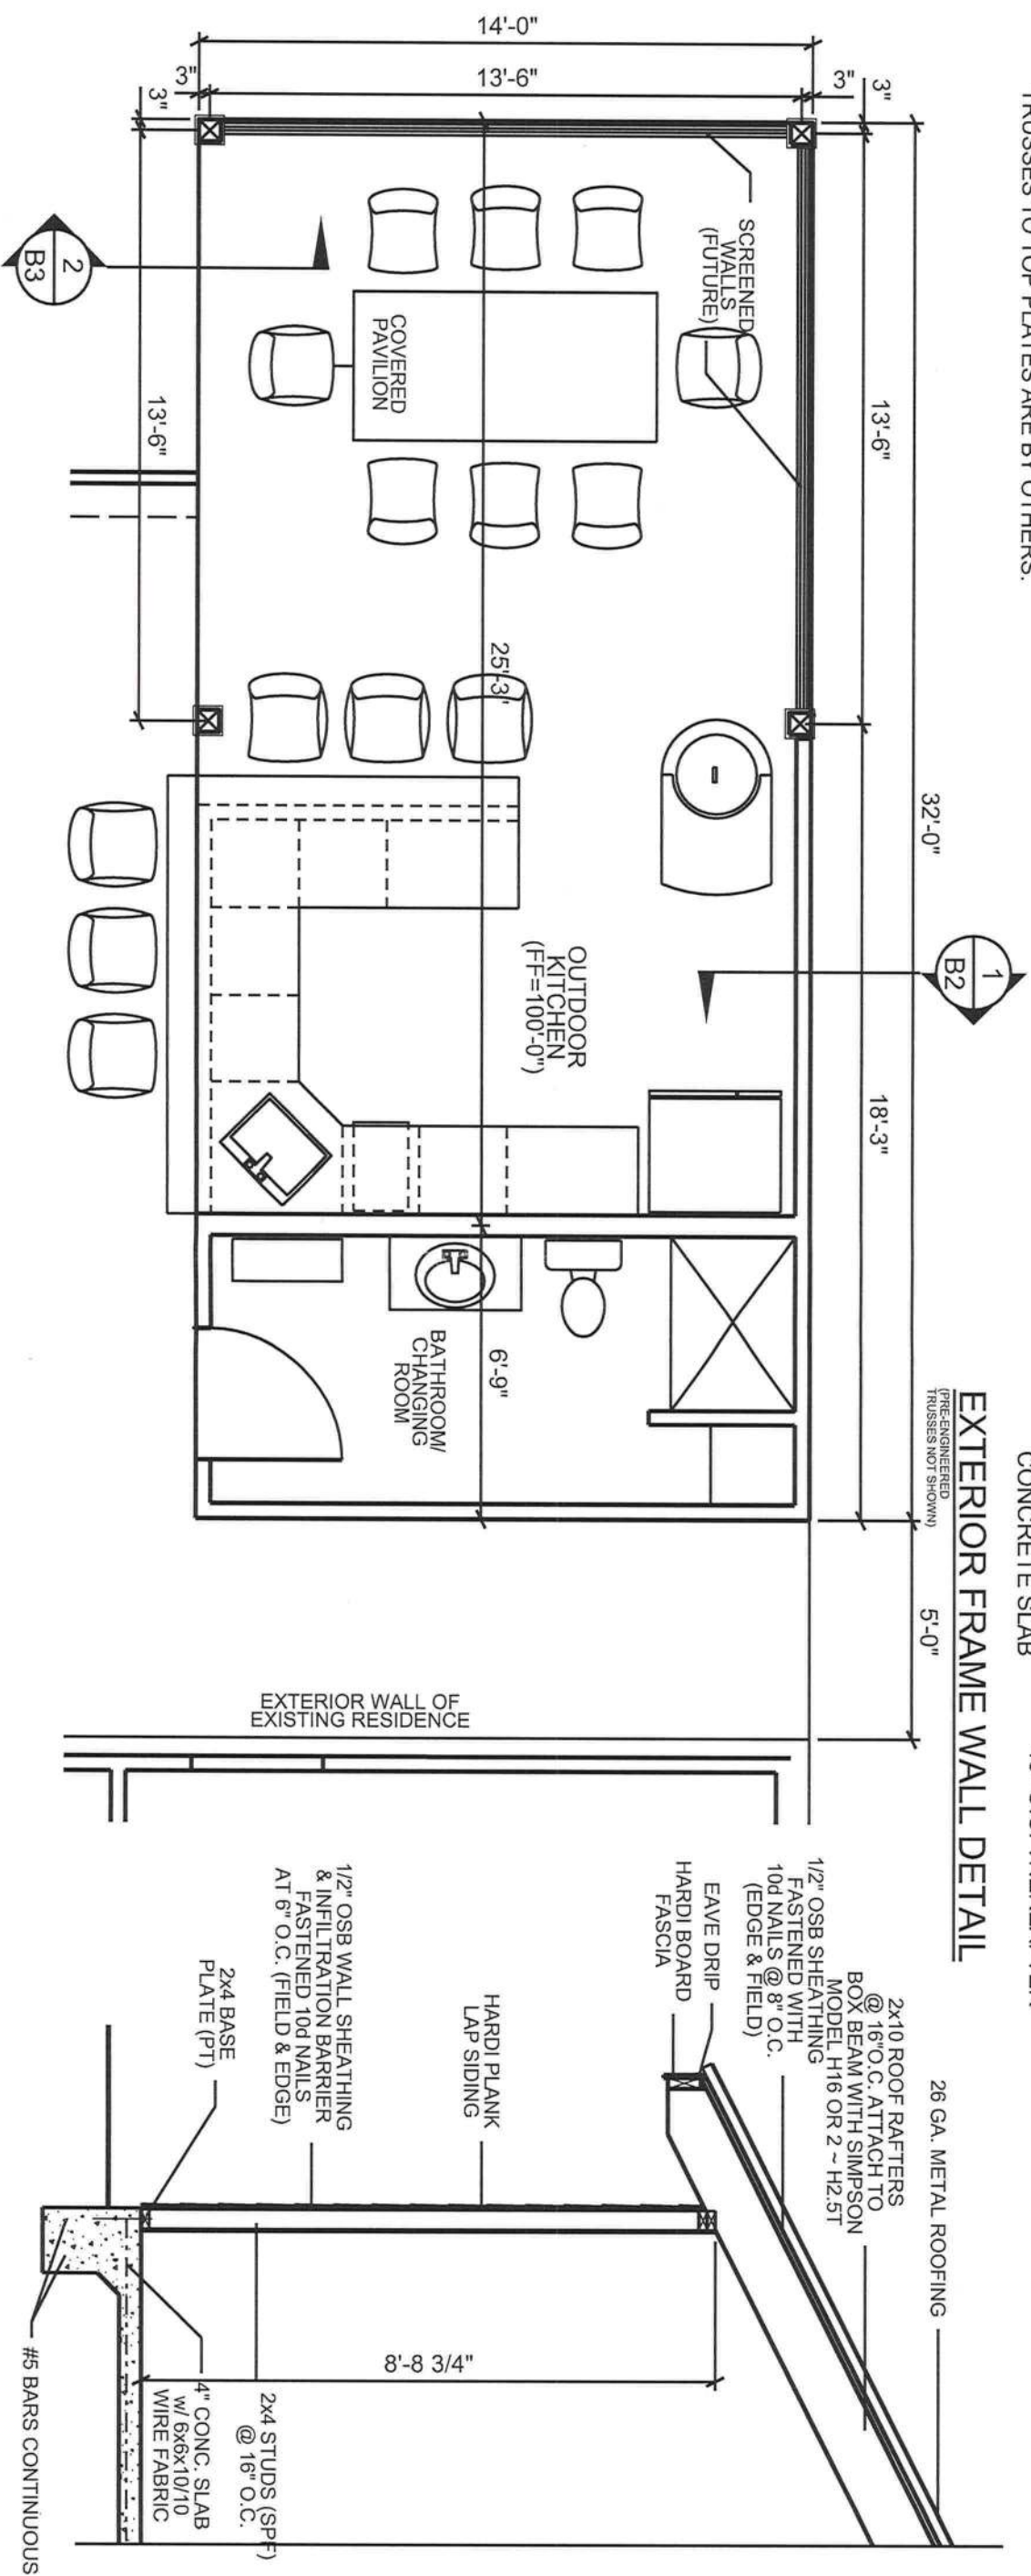

FLOOR PLAN

FOOTING DETAIL

REVISIONS		DATE							
DATE	DESCRIPTION	DATE	DESCRIPTION						
 North Florida Professional Services, Inc. P.O. BOX 3823 Lake City, FL 32025 Ph. 386-752-4675 Fax. 386-752-4674 P.O. BOX 180998 Tallahassee, FL 32318 Ph. 877-335-1525 Eng. Lic.29011									
POOL HOUSE BISHOP RESIDENCE <table><tr><th>DATE</th><th>COUNTY</th><th>PROJECT ID NUMBER</th></tr><tr><td> </td><td> </td><td> </td></tr></table>				DATE	COUNTY	PROJECT ID NUMBER			
DATE	COUNTY	PROJECT ID NUMBER							
FLOOR PLAN									
SHEET NO. B2									



WALL STRUCTURE
NOT SHOWN



ONE JACK STUD & ONE KING STUD FOR OPENINGS TO 36"


TWO (2) JACK STUDS & ONE KING STUD FOR OPENINGS FROM 36" UP TO 72".

FOUR (4) JACK STUDS & TWO (2) KING STUDS FOR OPENINGS GREATER THAN 72" TO A MAXIMUM OF 144".


PROVIDE ONE SIMPSON MODEL 'LSTA21' STRAP ON EACH SIDE OF OPENINGS UP TO 72" AND TWO SIMPSON MODEL 'LSTA21' STRAPS ON EACH SIDE FOR OPENINGS GREATER THAN 72".



REVISIONS								
DATE	DESCRIPTION	DATE						
 North Florida Professional Services, Inc. P.O. BOX 3823 Lake City, FL 32025 Ph. 386-752-4675 Fax. 386-752-4674 P.O. BOX 180998 Tallahassee, FL 32318 Ph. 877-335-1525 Eng. Lic.29011								
POOL HOUSE BISHOP RESIDENCE <table><thead><tr><th>DATE</th><th>COUNTY</th><th>PROJECT ID NUMBER</th></tr></thead><tbody><tr><td> </td><td> </td><td> </td></tr></tbody></table>			DATE	COUNTY	PROJECT ID NUMBER			
DATE	COUNTY	PROJECT ID NUMBER						
FOUNDATION PLAN								
SHEET NO.		B3						

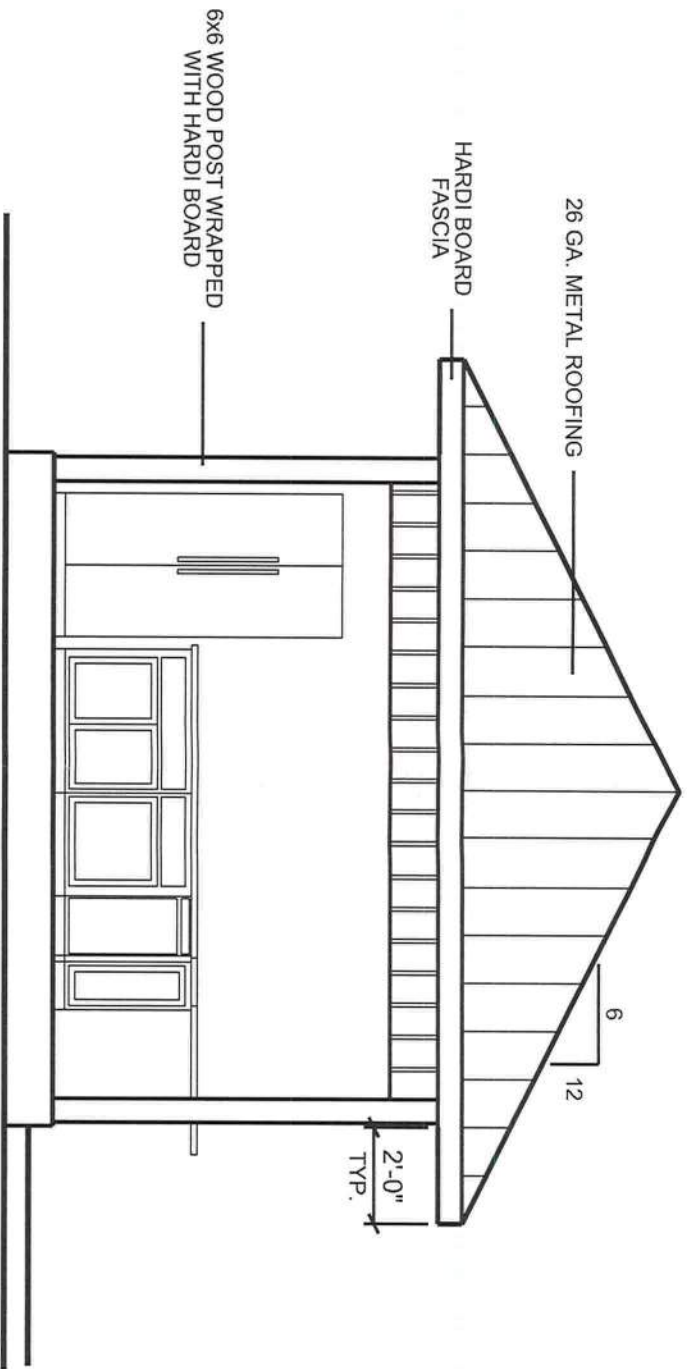

WEST ELEVATION VIEW

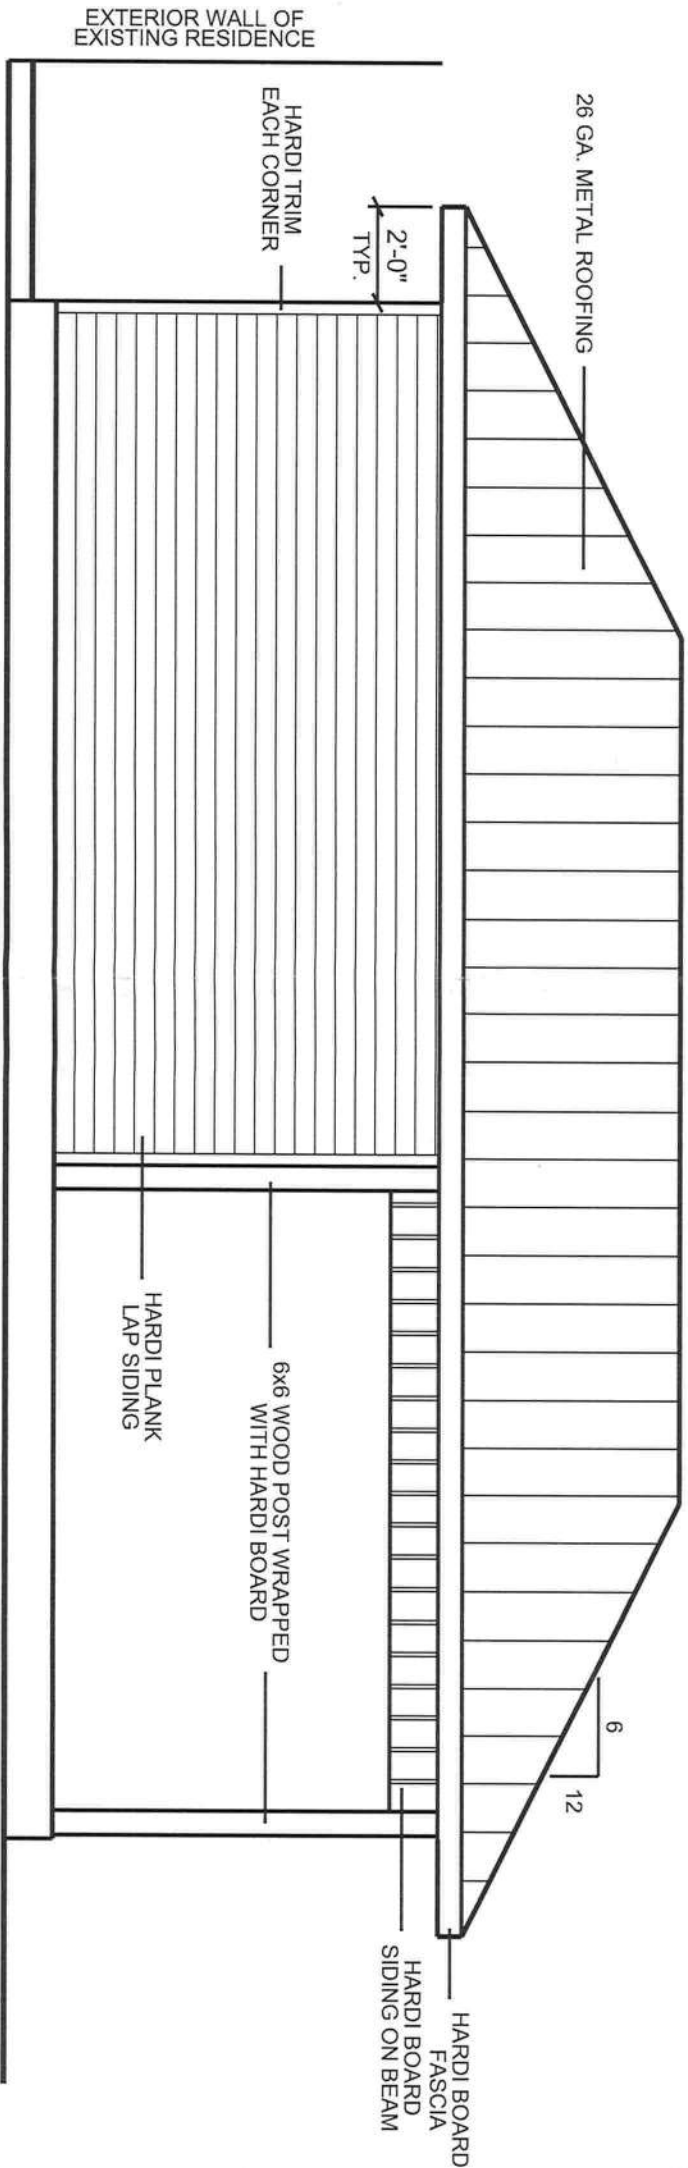


NORTH ELEVATION VIEW

REVISIONS			POOL HOUSE			SHEET NO.
DATE	DESCRIPTION		DATE	COUNTY	PROJECT ID NUMBER	
						B5


North Florida Professional Services, Inc.
P.O. BOX 3823
Lake City, FL 32025
Ph. 386-752-4675
Fax. 386-752-4674

P.O. BOX 180998
Tallahassee, FL 32318
Ph. 877-335-1525
Eng. Lic.29011

ELEVATIONS

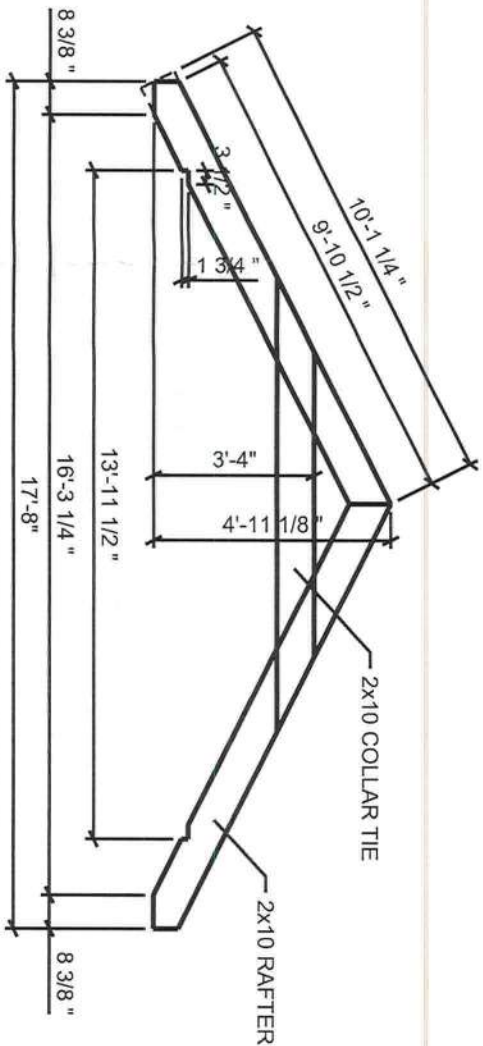

ROOF RAFTER DETAIL

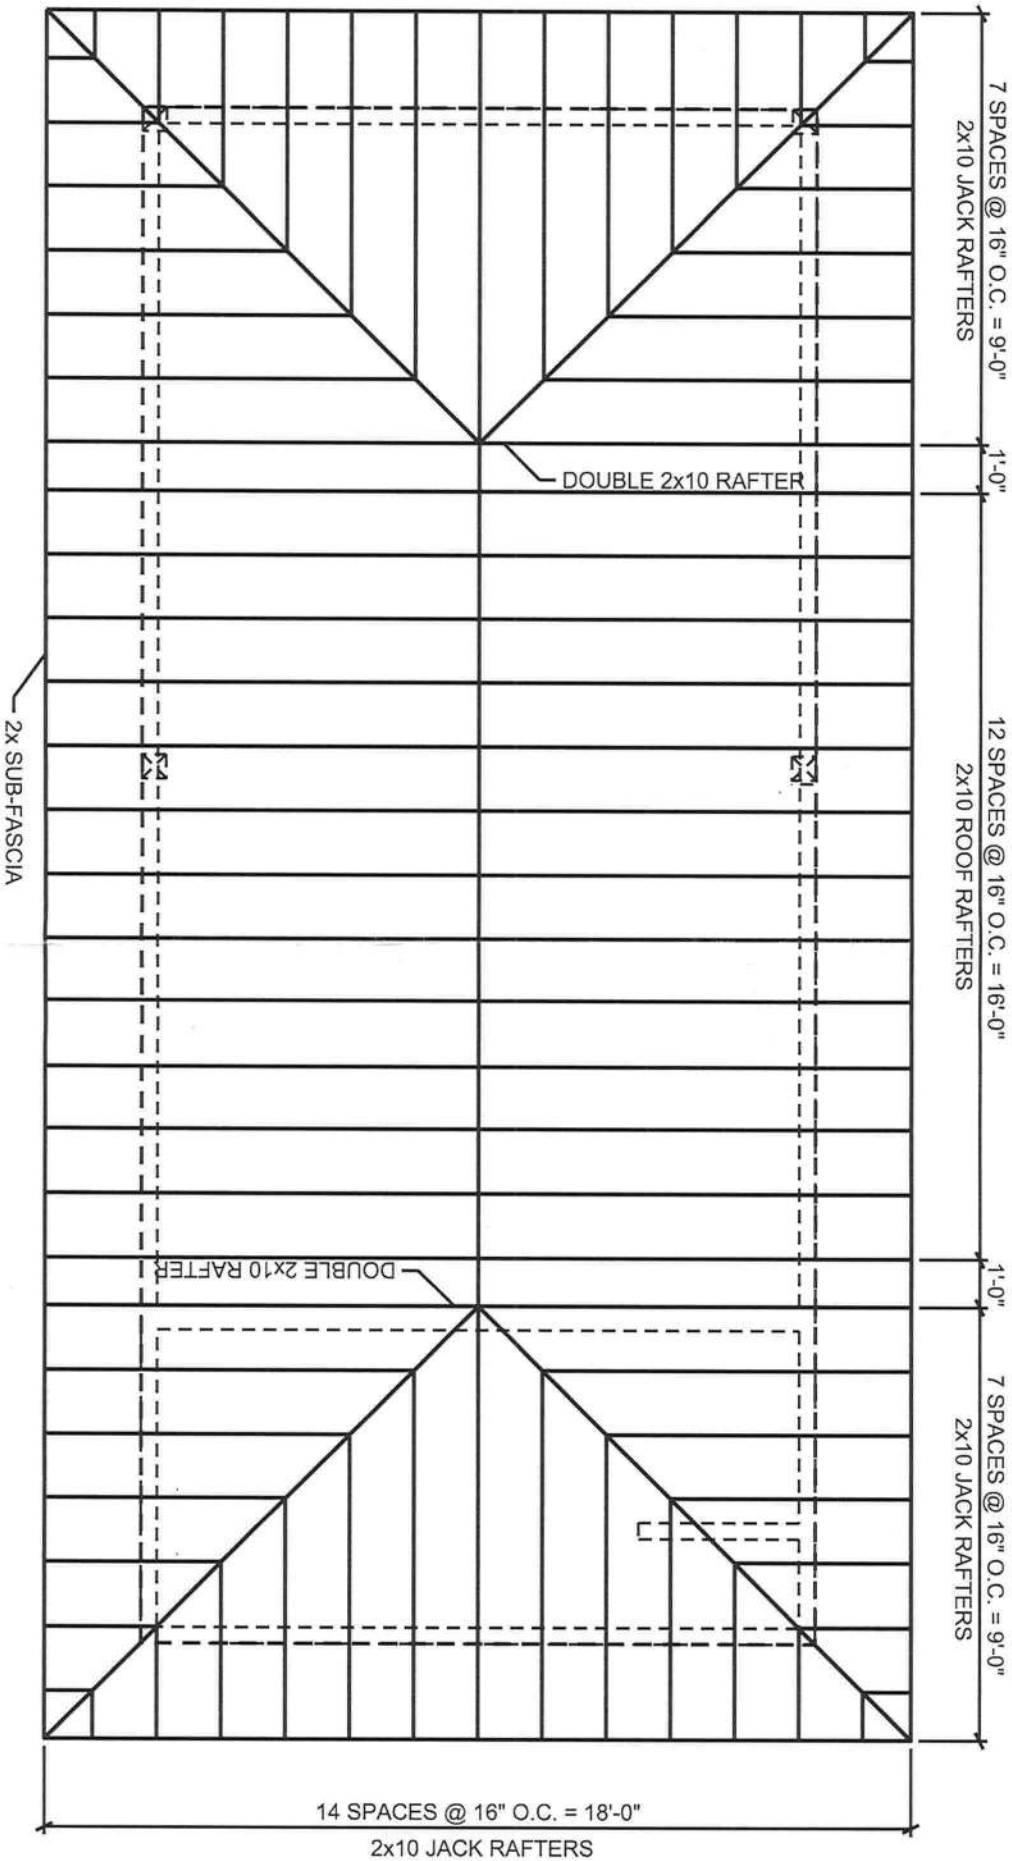

ROOF FRAMING PLAN

REVISIONS		DATE		DESCRIPTION	




North Florida Professional Services, Inc.
P.O. BOX 3823
Lake City, FL 32025
Ph. 386-752-4675
Fax. 386-752-4674

P.O. BOX 180998
Tallahassee, FL 32318
Ph. 877-335-1525
Eng. Lic.29011

DATE		BISHOP RESIDENCE		PROJECT ID NUMBER
		COUNTY		


ROOF FRAMING PLAN

SHEET NO. B6

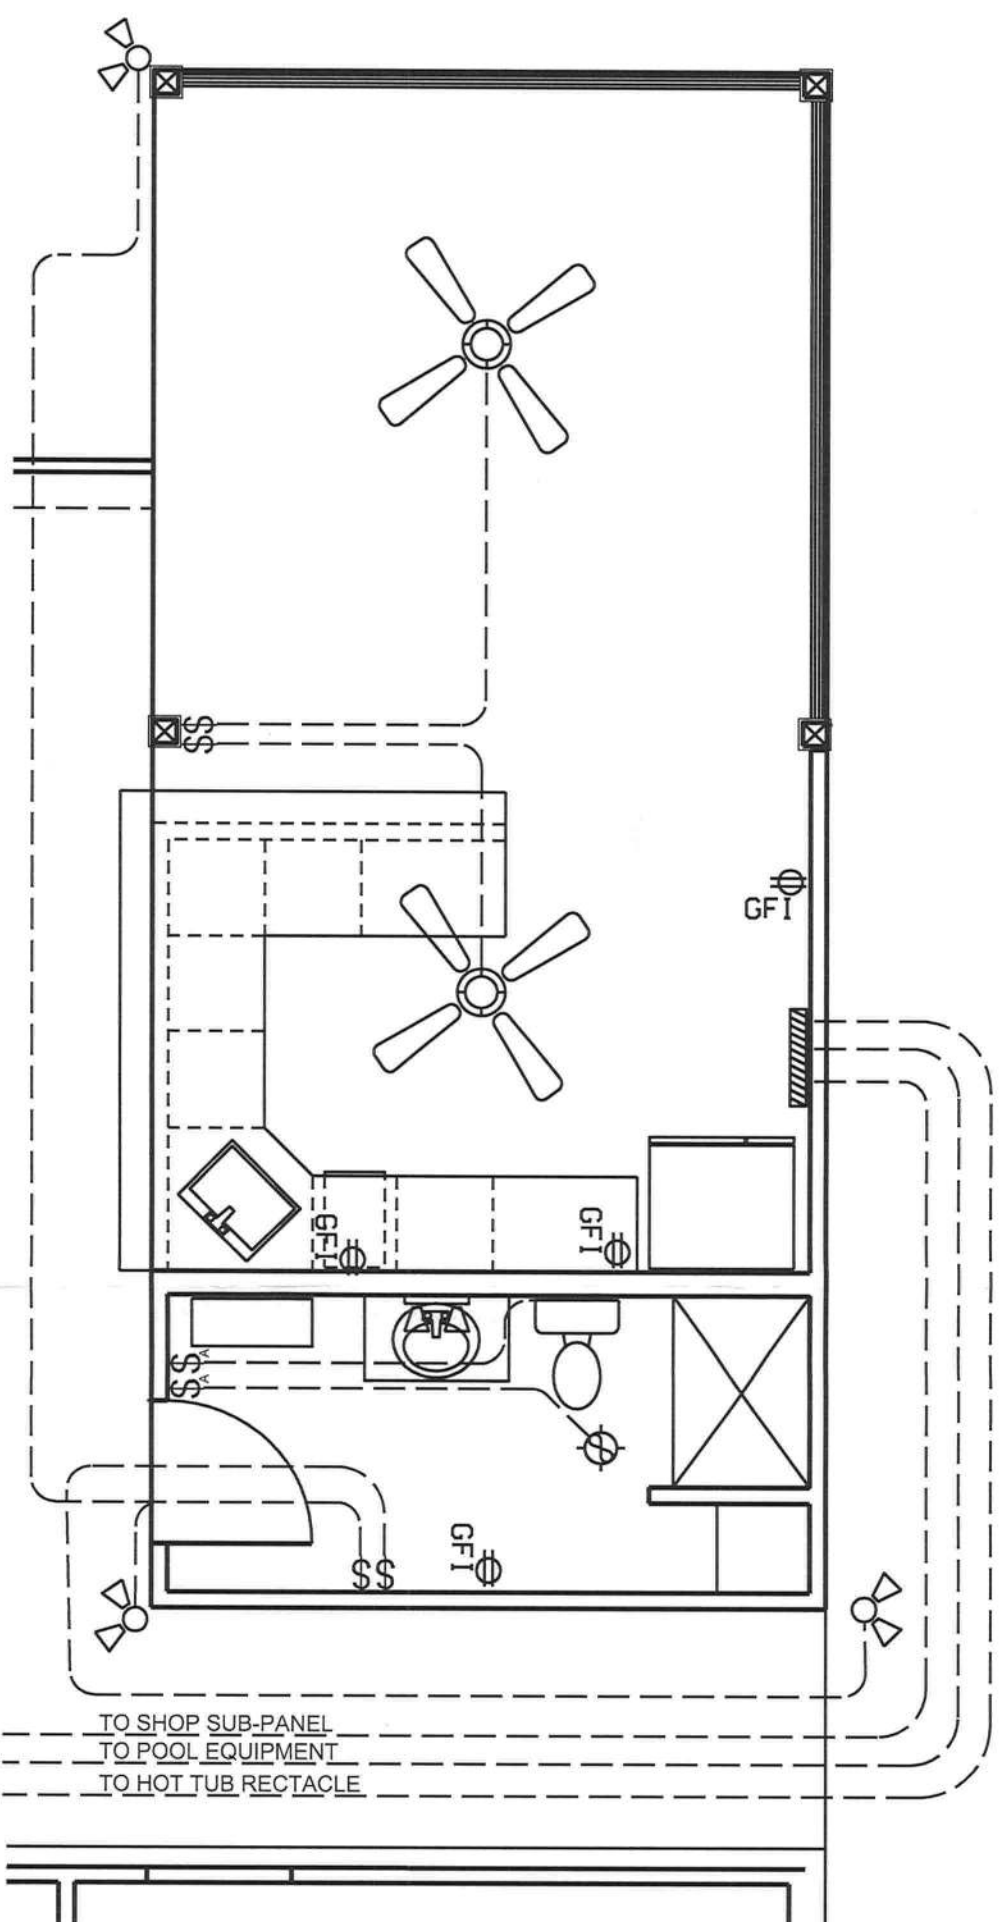

ELECTRICAL PLAN

ELECTRICAL SYMBOLS	
TYPE	DESCRIPTION
	STANDARD DUPLEX RECEPTACLE
	GROUND FAULT INTERRUPTER RECEPTACLE
	WEATHER PROOF RECEPTACLE
	STANDARD SINGLE POLE SWITCH
	THREE-WAY SWITCH
	SINGLE POLE AUTOMATIC SWITCH
	INCANDESCENT/LED LIGHT FIXTURE
	CEILING FAN
	EXHAUST FAN
	SPECIAL PURPOSE RECEPTACLE (220V)
	SMOKE/CARBON MONOXIDE DETECTOR
	VANITY LIGHT
	FLUORESCENT STRIP w/ COVER
	ELECTRICAL PANEL (200 AMP)

 REVISIONS					
DATE	DESCRIPTION	DATE	DESCRIPTION		
					
North Florida Professional Services, Inc.					
P.O. BOX 3823 Lake City, FL 32025 Ph. 386-752-4675 Fax. 386-752-4674					
P.O. BOX 180998 Tallahassee, FL 32318 Ph. 877-335-1525 Eng. Lic. 29011					
POOL HOUSE BISHOP RESIDENCE					
DATE		COUNTY	PROJECT ID NUMBER		
ELECTRICAL PLAN					
SHEET NO.					B7