


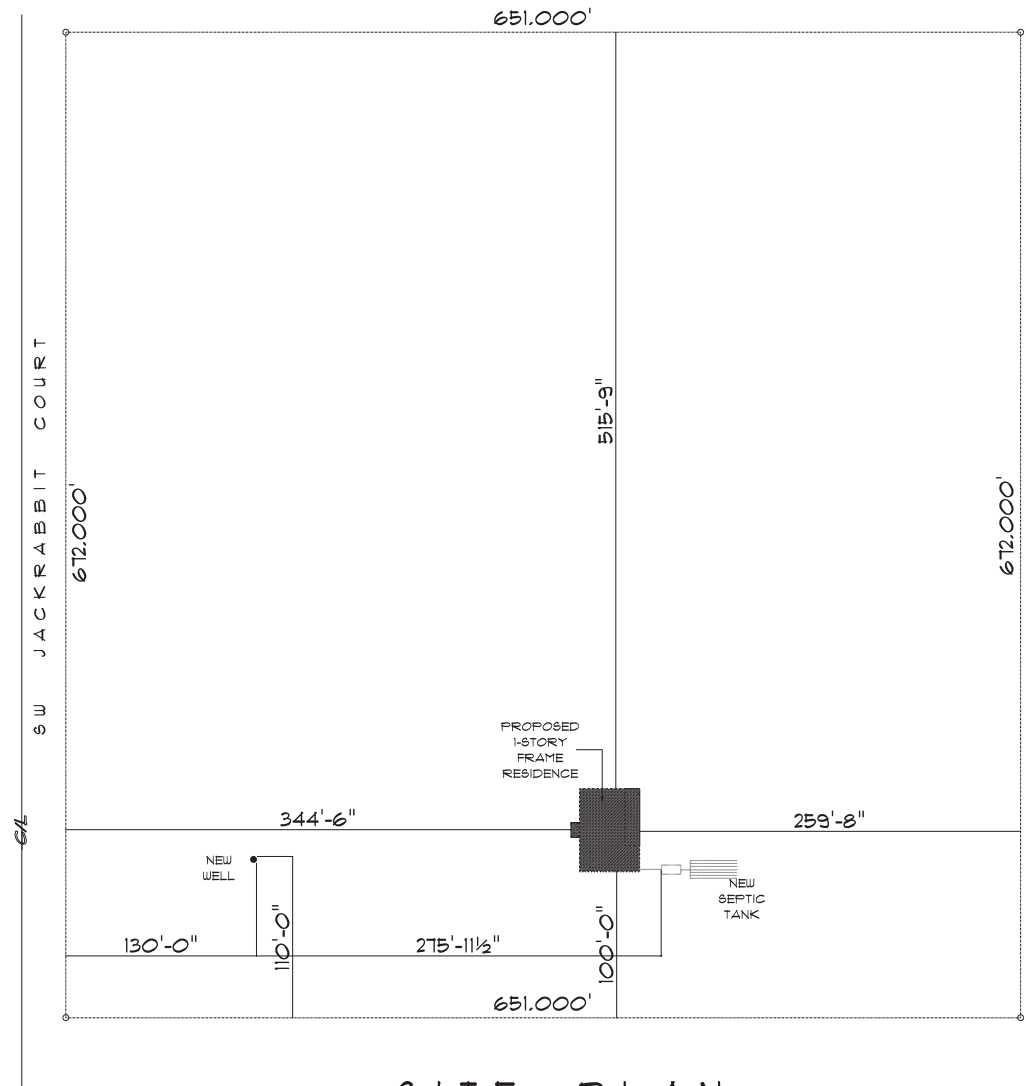

* SITE PLAN *

SCALE : 1" = 40'-0"



RESIDENCE for JIM DAHM	
235 SW JACKRABBIT COURT FORT WHITE, FLORIDA 32038	
Teena M. Ruffo 2325 SW DR 47 Lake City, Florida 32025 Cell: (386) 861-1181 Email: teena@fortmail.com	
PRINTED DATE: Thursday, March 17, 2023	
DRAWN BY: Teena M. Ruffo	CHECKED BY: ROGER WHEDDON
FINALS DATE:	
JOB NUMBER:	
DRAWING NUMBER A-1	
OF 6 SHEETS	