


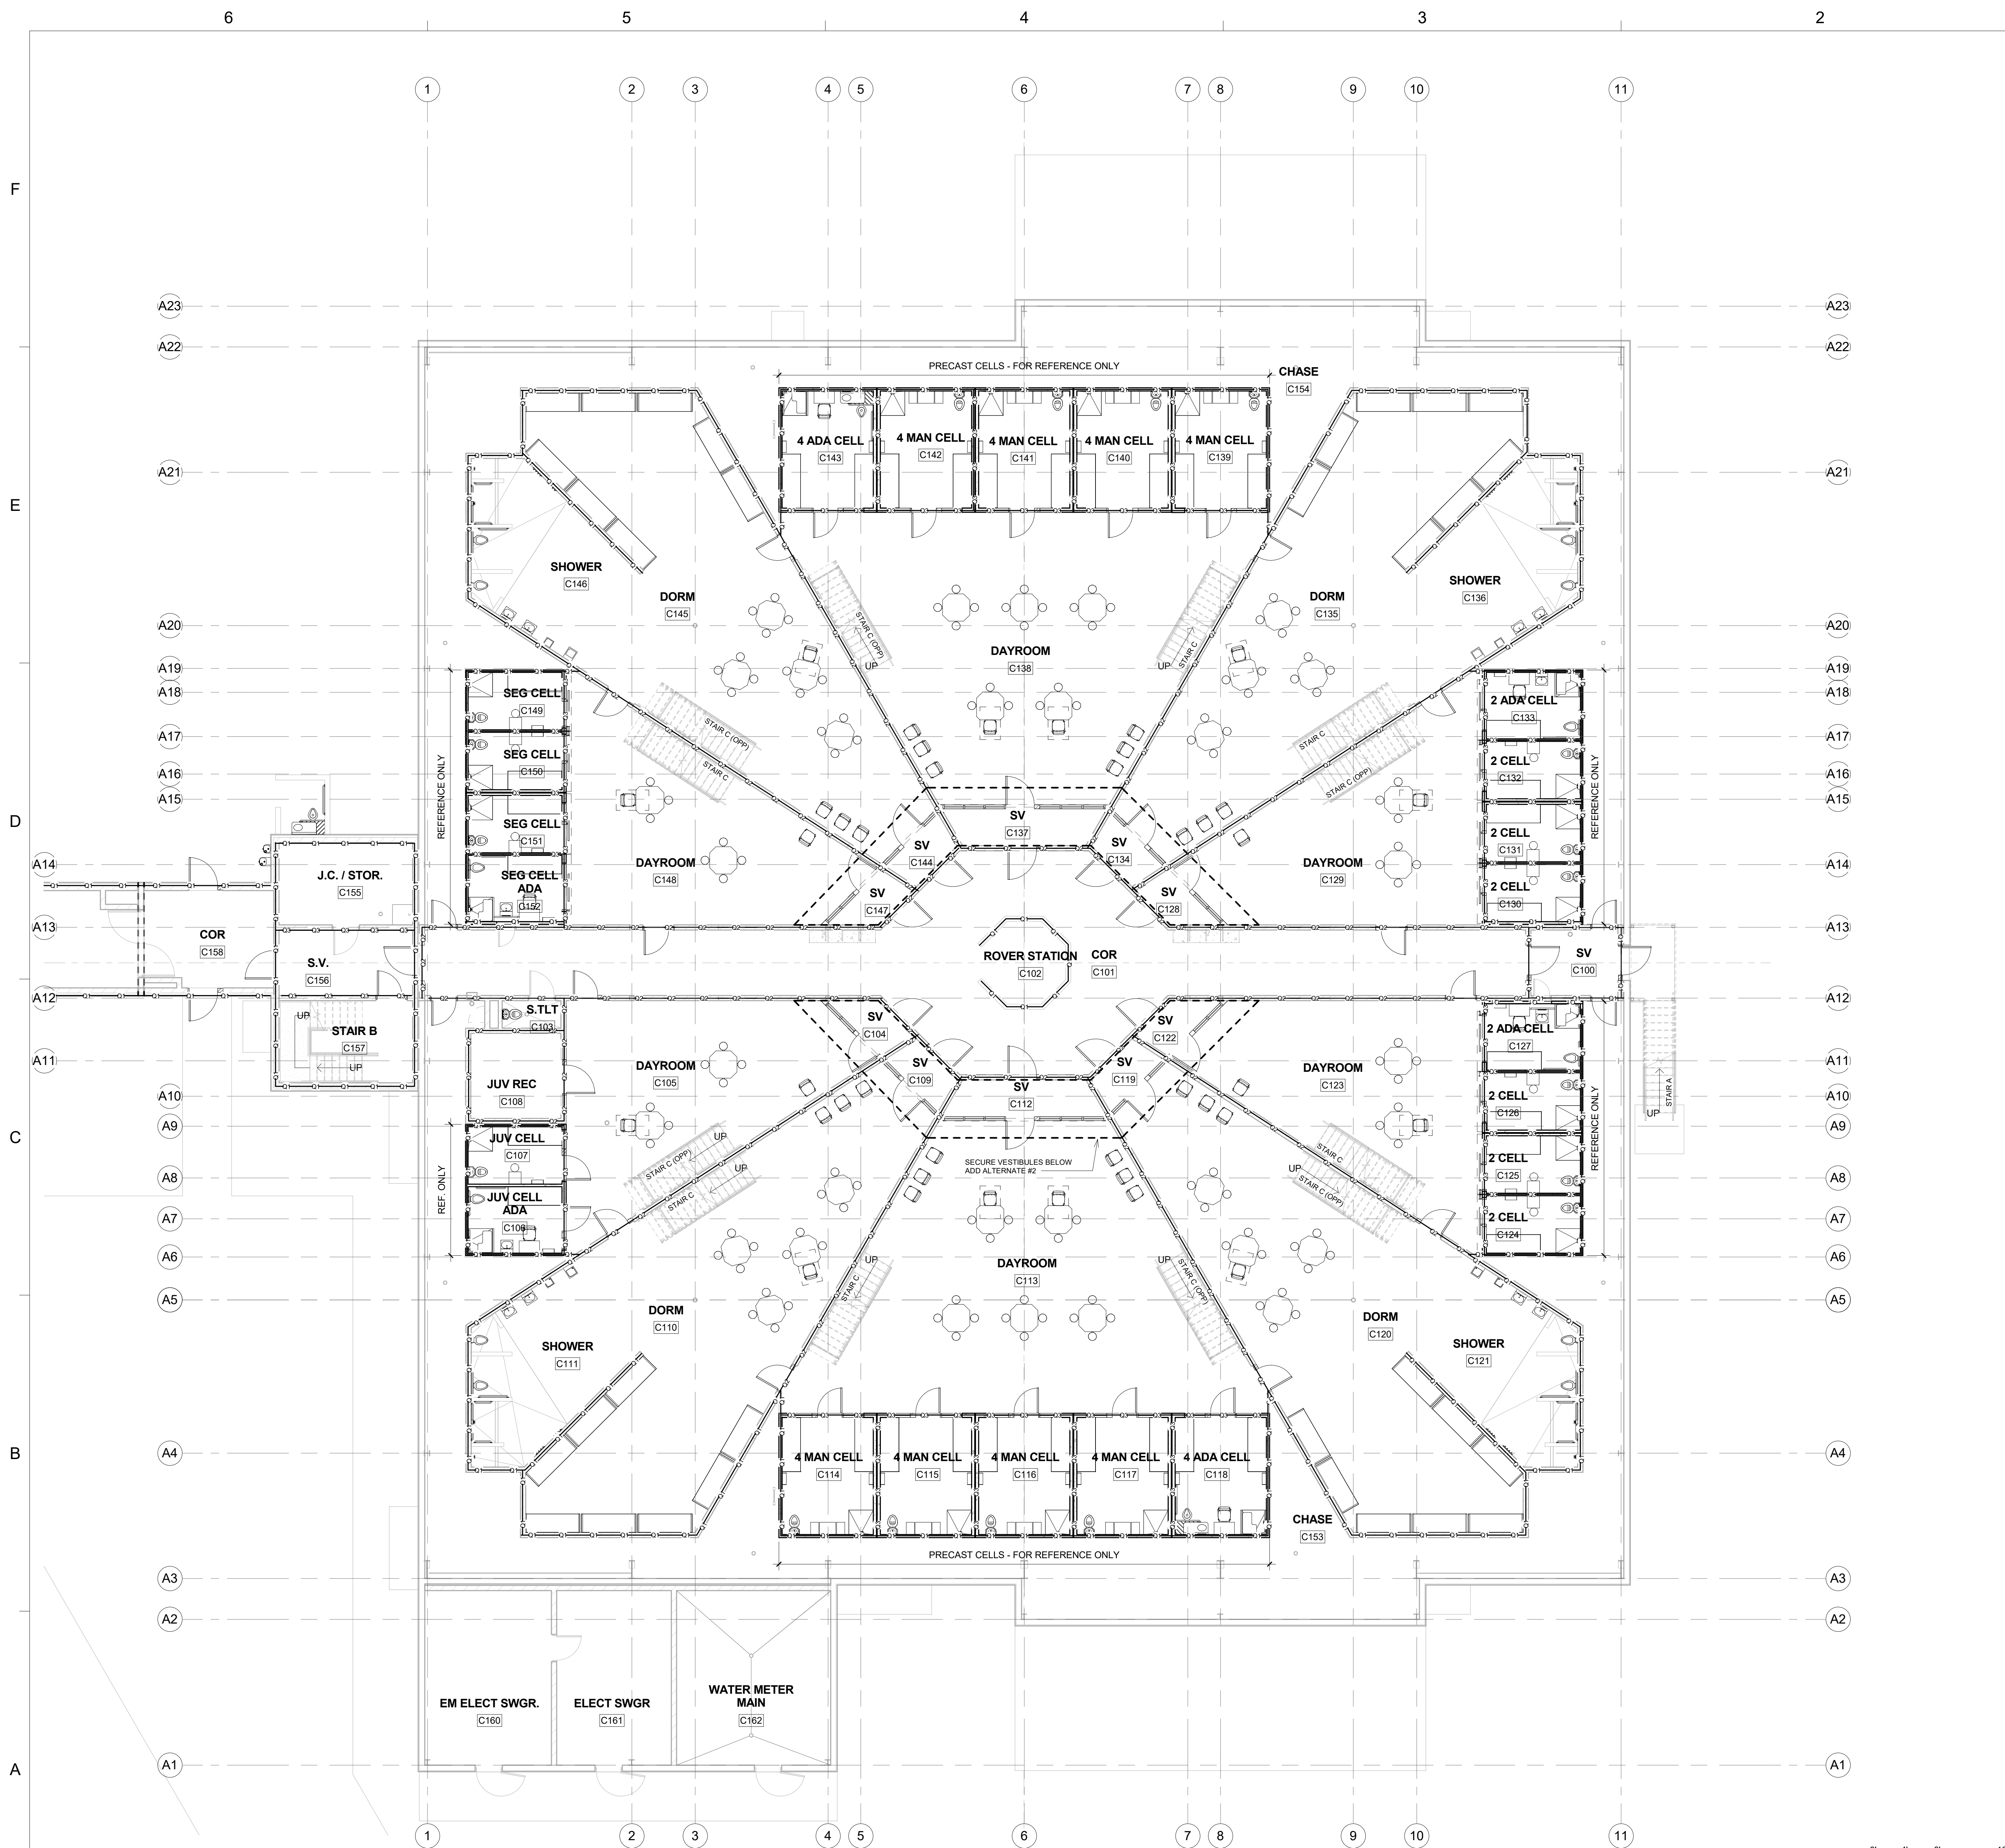

DESTROY AFTER USE

PRECAST CONCRETE CELLS INFORMATION
PROVIDED FOR REFERENCE AND
COORDINATION PURPOSES ONLY.



SECURITY LEVEL LEGEND

- SECURITY LEVEL 1**
- Q1 = SECURITY WALL LEVEL 1: MINIMUM REINFORCING REQUIREMENTS (CMU WALLS SHALL BE GROUTED FULL w/ 3000 PSI CONCRETE)
@ CMU WALLS (M): #4 REBAR 8" OC. VERT. & HOR. LADDER TYPE MASONRY REINFORCING 16" OC.
@ PRECAST WALL (P): 4X4 W4.0 X W4.0 WWF (MIN.)
- SECURITY LEVEL 2**
- Q2 = SECURITY WALL LEVEL 2: MINIMUM REINFORCING REQUIREMENTS (CMU WALLS SHALL BE GROUTED FULL w/ 3000 PSI CONCRETE)
@ CMU WALLS (M): #4 REBAR 16" OC. VERT. & HOR. LADDER TYPE MASONRY REINFORCING 16" OC.
@ PRECAST WALL (P): 4X4 W4.0 X W4.0 WWF (MIN.)
- SECURITY LEVEL 3**
- Q3 = SECURITY WALL LEVEL 3: MINIMUM REINFORCING REQUIREMENTS (CMU WALLS SHALL BE GROUTED FULL w/ 3000 PSI CONCRETE)
@ CMU WALLS (M): #4 REBAR 24" OC. VERT. & HOR. LADDER TYPE MASONRY REINFORCING 16" OC.
@ PRECAST WALL (P): 4X4 W2.9 X W2.9 WWF
- SECURITY LEVEL 4**
- Q4 = SECURITY WALL LEVEL 4: MINIMUM REINFORCING REQUIREMENTS (CMU WALLS SHALL BE GROUTED FULL w/ 3000 PSI CONCRETE)
@ CMU WALLS (M): #4 REBAR 48" OC. VERT. & HOR. LADDER TYPE MASONRY REINFORCING 16" OC.
@ PRECAST WALL (P): 4X4 W2.9 X W2.9 WWF
- SECURITY LEVEL 5**
- Q5 = SECURITY WALL LEVEL 5: MINIMUM REINFORCING REQUIREMENTS
@ METAL STUD WALL (S) PROVIDE SECURITY WIRE MESH PER SPECIFICATION SECTION 057513 ON EACH SIDE OF METAL STUDS.
REFER TO WALL TYPE PLANS FOR WALL FINISH.
- NOTE: REBAR SIZE & SPACING INDICATED ON SECURITY LEVEL PLANS ARE MINIMUM REQUIREMENTS TO MEET SECURITY LEVEL.
COORDINATE REBAR SIZE AND PLACEMENT WITH STRUCTURAL PLANS.
(THE MOST RESTRICTIVE/ STRINGENT REQUIREMENTS SHALL GOVERN)


800 North Magnolia Ave.
Suite 1000, Orlando, FL 32803-3251
t +1 407 843.5120
f +1 407 649.8664

10365 Hood Road South Suite 203
Jacksonville, FL 32257
t +1 904-262-8660
f +1 904-262-8623

STATE OF FLORIDA
DEPARTMENT OF BUSINESS AND PROFESSIONAL REGULATION
BOARD OF ARCHITECTURE & INTERIOR DESIGN
THE ARCHITECT CORPORATION HEREBY CERTIFIED UNDER THE PROVISIONS OF CHAPTER 481, F.S. FOR THIS STATE

DEWBERRY ARCHITECTS INC.
5805 WINDYBROOK BLVD
CORPORATE/LEGAL GROUP
SUITE 200
FORT MYERS, FL 33907
LICENSE NUMBER: A240001371
EXPIRATION DATE: FEBRUARY 28, 2021

Professional Seals

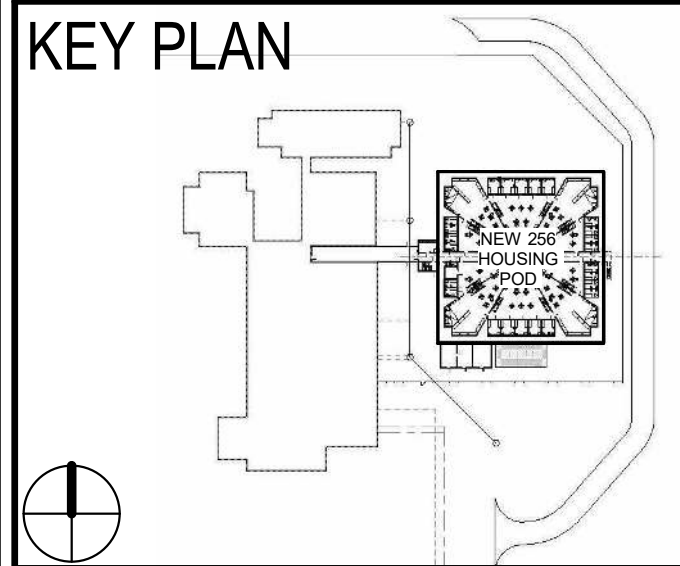

COLUMBIA COUNTY DETENTION FACILITY
389 NW Quinten St., Lake City, FL 32055

COLUMBIA COUNTY BOARD OF COUNTY COMMISSIONERS

SCALE As indicated

No.	Description	Date

ISSUED FOR PERMIT 7-24-2020

REVISIONS

DRAWN BY	B WOODALL
APPROVED BY	R NOVITSKY
CHECKED BY	B HALL
DATE	JULY 24, 2020

TITLE

SECURITY LEVEL FIRST FLOOR PLAN


PROJECT NO. 50101397

QD-112

SHEET NO.

DESTROY AFTER USE

A6 SECURITY LEVEL FIRST FLOOR PLAN
Scale: 1/8" = 1'-0"

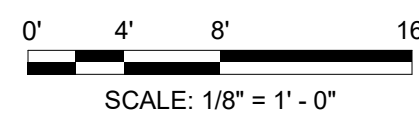

PRECAST CONCRETE CELLS INFORMATION
PROVIDED FOR REFERENCE AND
COORDINATION PURPOSES ONLY.

No.	Description	Date
-----	-------------	------

REVISIONS

TITLE

PROJECT NO.	50101397
-------------	----------

CD 101

QD-121

SHEET NO.

DESTROY AFTER USE


1. REFER TO SPECIFICATION SECTION 11 00 00 FOR "GENERAL PROVISIONS FOR DETENTION WORK".
2. EXACT LOCATION AND LAYOUT OF ALL DETENTION FURNISHINGS AND EQUIPMENT SHALL BE COORDINATED BY THE DETENTION EQUIPMENT CONTRACTOR AND REVIEWED BY THE ARCHITECT PRIOR TO INSTALLATION.
3. REFERENCE SPECIFICATIONS SECTION 11 04 03 - DETENTION FURNISHINGS AND EQUIPMENT FOR DETENTION EQUIPMENT.
3. REFERENCE SPECIFICATIONS SECTION 11 04 06 - DETENTION TOILET ACCESSORIES.
4. PROVIDE SECURITY SEALANT AT PERIMETER OF ALL DETENTION EQUIPMENT AND TOILET FRAMES, ESCUTCHIONS, FLANGES, SUPPORTS HVAC SECURITY GRILLES, FLOOR DRAINS, TOILET FIXTURES, ETC. AGAINST CONCRETE SLAB, CMU WALL, AND METAL CEILING SURFACES. REFERENCE SPECIFICATION SECTION 07 02 23.
5. PAINT ALL METAL SURFACES DETENTION EQUIPMENT INCLUDING DETENTION GRAB BAR ASSEMBLIES, STOOLS, ETC. (*EXCEPT STAINLESS STEEL U.N.O.*)
6. REFERENCE ROOM FINISH SCHEDULE FOR PAINTING REQUIREMENTS AND FINISH OF ALL DETENTION EQUIPMENT PROVIDED WITH PRIME FINISH.

DETENTION SPECIALTY EQUIPMENT SCHEDULE		
MARK	DESCRIPTION	COMMENTS
AFS	FOLDING SEAT - PREFAB CELL PACKAGE AT CELL LOCATIONS	SEE DETAILS ON SHEET QD-005 AND SPECIFICATION SECTION 134263
B-1W	DETENTION SINGLE BUNK - WALL MOUNTED - PREFAB CELL PACKAGE AT CELL LOCATIONS	SEE DETAILS ON SHEET QD-004 AND SPECIFICATION SECTION 134263
B-2F	DETENTION DOUBLE BUNK - FLOOR MOUNTED - PREFAB CELL PACKAGE AT CELL LOCATIONS	SEE DETAILS ON SHEET QD-001 AND SPECIFICATION SECTION 111943
B-2W	DETENTION DOUBLE BUNK - WALL MOUNTED - PREFAB CELL PACKAGE AT CELL LOCATIONS	SEE DETAILS ON SHEET QD-004 AND SPECIFICATION SECTION 134263
CHS	CLOTHES HOOK STRIP - PREFAB CELL PACKAGE AT CELL LOCATIONS	SEE DETAILS ON SHEET QD-501 AND SPECIFICATION SECTION 111946
CHSS	CLOTHES HOOK STRIP WITH SWEAT - PREFAB CELL PACKAGE AT CELL LOCATIONS	SEE DETAILS ON SHEET QD-005 AND SPECIFICATION SECTION 134263
DC	DETENTION CHAIR - (FCFI)	SEE SPECIFICATION SECTION 111943
DGB24	DETENTION GRAB BAR - STAINLESS STEEL 24" LENGTH - PREFAB CELL PACKAGE AT CELL LOCATIONS	SEE DETAILS ON SHEET QD-501 AND SPECIFICATION SECTION 111946
DGB36	DETENTION GRAB BAR - STAINLESS STEEL 36" LENGTH - PREFAB CELL PACKAGE AT CELL LOCATIONS	SEE DETAILS ON SHEET QD-501 AND SPECIFICATION SECTION 111946
DGB36-P	DETENTION GRAB BAR - STAINLESS STEEL 36" LENGTH - PREFAB CELL PACKAGE AT CELL LOCATIONS	SEE DETAILS ON SHEET QD-005 AND SPECIFICATION SECTION 134263
DGB42	DETENTION GRAB BAR - STAINLESS STEEL 42" LENGTH - PREFAB CELL PACKAGE AT CELL LOCATIONS	SEE DETAILS ON SHEET QD-501 AND SPECIFICATION SECTION 111946
DGB42-P	DETENTION GRAB BAR - STAINLESS STEEL 42" LENGTH - PREFAB CELL PACKAGE AT CELL LOCATIONS	SEE DETAILS ON SHEET QD-005 AND SPECIFICATION SECTION 134263
DGB54	DETENTION GRAB BAR - STAINLESS STEEL 54" LENGTH - PREFAB CELL PACKAGE AT CELL LOCATIONS	SEE DETAILS ON SHEET QD-005 AND SPECIFICATION SECTION 111943
DGB-L-P	DETENTION GRAB BAR - STAINLESS STEEL 30" x 18" LENGTH - PREFAB CELL PACKAGE AT CELL LOCATIONS	SEE DETAILS ON SHEET QD-005 AND SPECIFICATION SECTION 134263
DM	DETENTION MIRROR - PREFAB CELL PACKAGE AT CELL LOCATIONS	SEE DETAILS ON SHEET QD-501 AND SPECIFICATION SECTION 111946
DM2	DETENTION MIRROR - PREFAB CELL PACKAGE AT CELL LOCATIONS	SEE DETAILS ON SHEET QD-004 AND SPECIFICATION SECTION 134263
DMA	DETENTION DOUBLE MIRROR - ADA - PREFAB CELL PACKAGE AT CELL LOCATIONS	SEE DETAILS ON SHEET QD-501 AND SPECIFICATION SECTION 111946
DMA2	DETENTION DOUBLE MIRROR - ADA - PREFAB CELL PACKAGE AT CELL LOCATIONS	SEE DETAILS ON SHEET QD-004 AND SPECIFICATION SECTION 134263
DMP	DETENTION HOLLOW METAL WALL PANEL - (FCFI)	SEE DETAILS ON SHEET QD-003 AND SPECIFICATION SECTION 111963
DW	DETENTION DESK WALL MOUNTED - PREFAB CELL PACKAGE	SEE DETAILS ON SHEET QD-004 AND SPECIFICATION SECTION 134263
DWA	DETENTION DESK WALL MOUNTED ADA - PREFAB CELL PACKAGE	SEE DETAILS ON SHEET QD-004 AND SPECIFICATION SECTION 134263
DWS2	DETENTION DESK W/ SEATS WALL MOUNTED - PREFAB CELL PACKAGE	SEE DETAILS ON SHEET QD-004 AND SPECIFICATION SECTION 134263
KC	KEY CABINET	SEE SPECIFICATION SECTION 111923
ST-WF	FIXED WALL MOUNTED STOOL - PREFAB CELL PACKAGE	SEE DETAILS ON SHEET QD-004 AND SPECIFICATION SECTION 134263
T-P4	4 MAN TABLE - (FCFI)	SEE DETAILS ON SHEET QD-501 AND SPECIFICATION SECTION 111943
T-PA4	4 MAN TABLE ADA - (FCFI)	SEE DETAILS ON SHEET QD-501 AND SPECIFICATION SECTION 111943



PRECAST CONCRETE CELLS INFORMATION
PROVIDED FOR REFERENCE AND
COORDINATION PURPOSES ONLY.

A6 DETENTION UPPER TIER FLOOR PLAN
Scale: 1/8" = 1'-0"

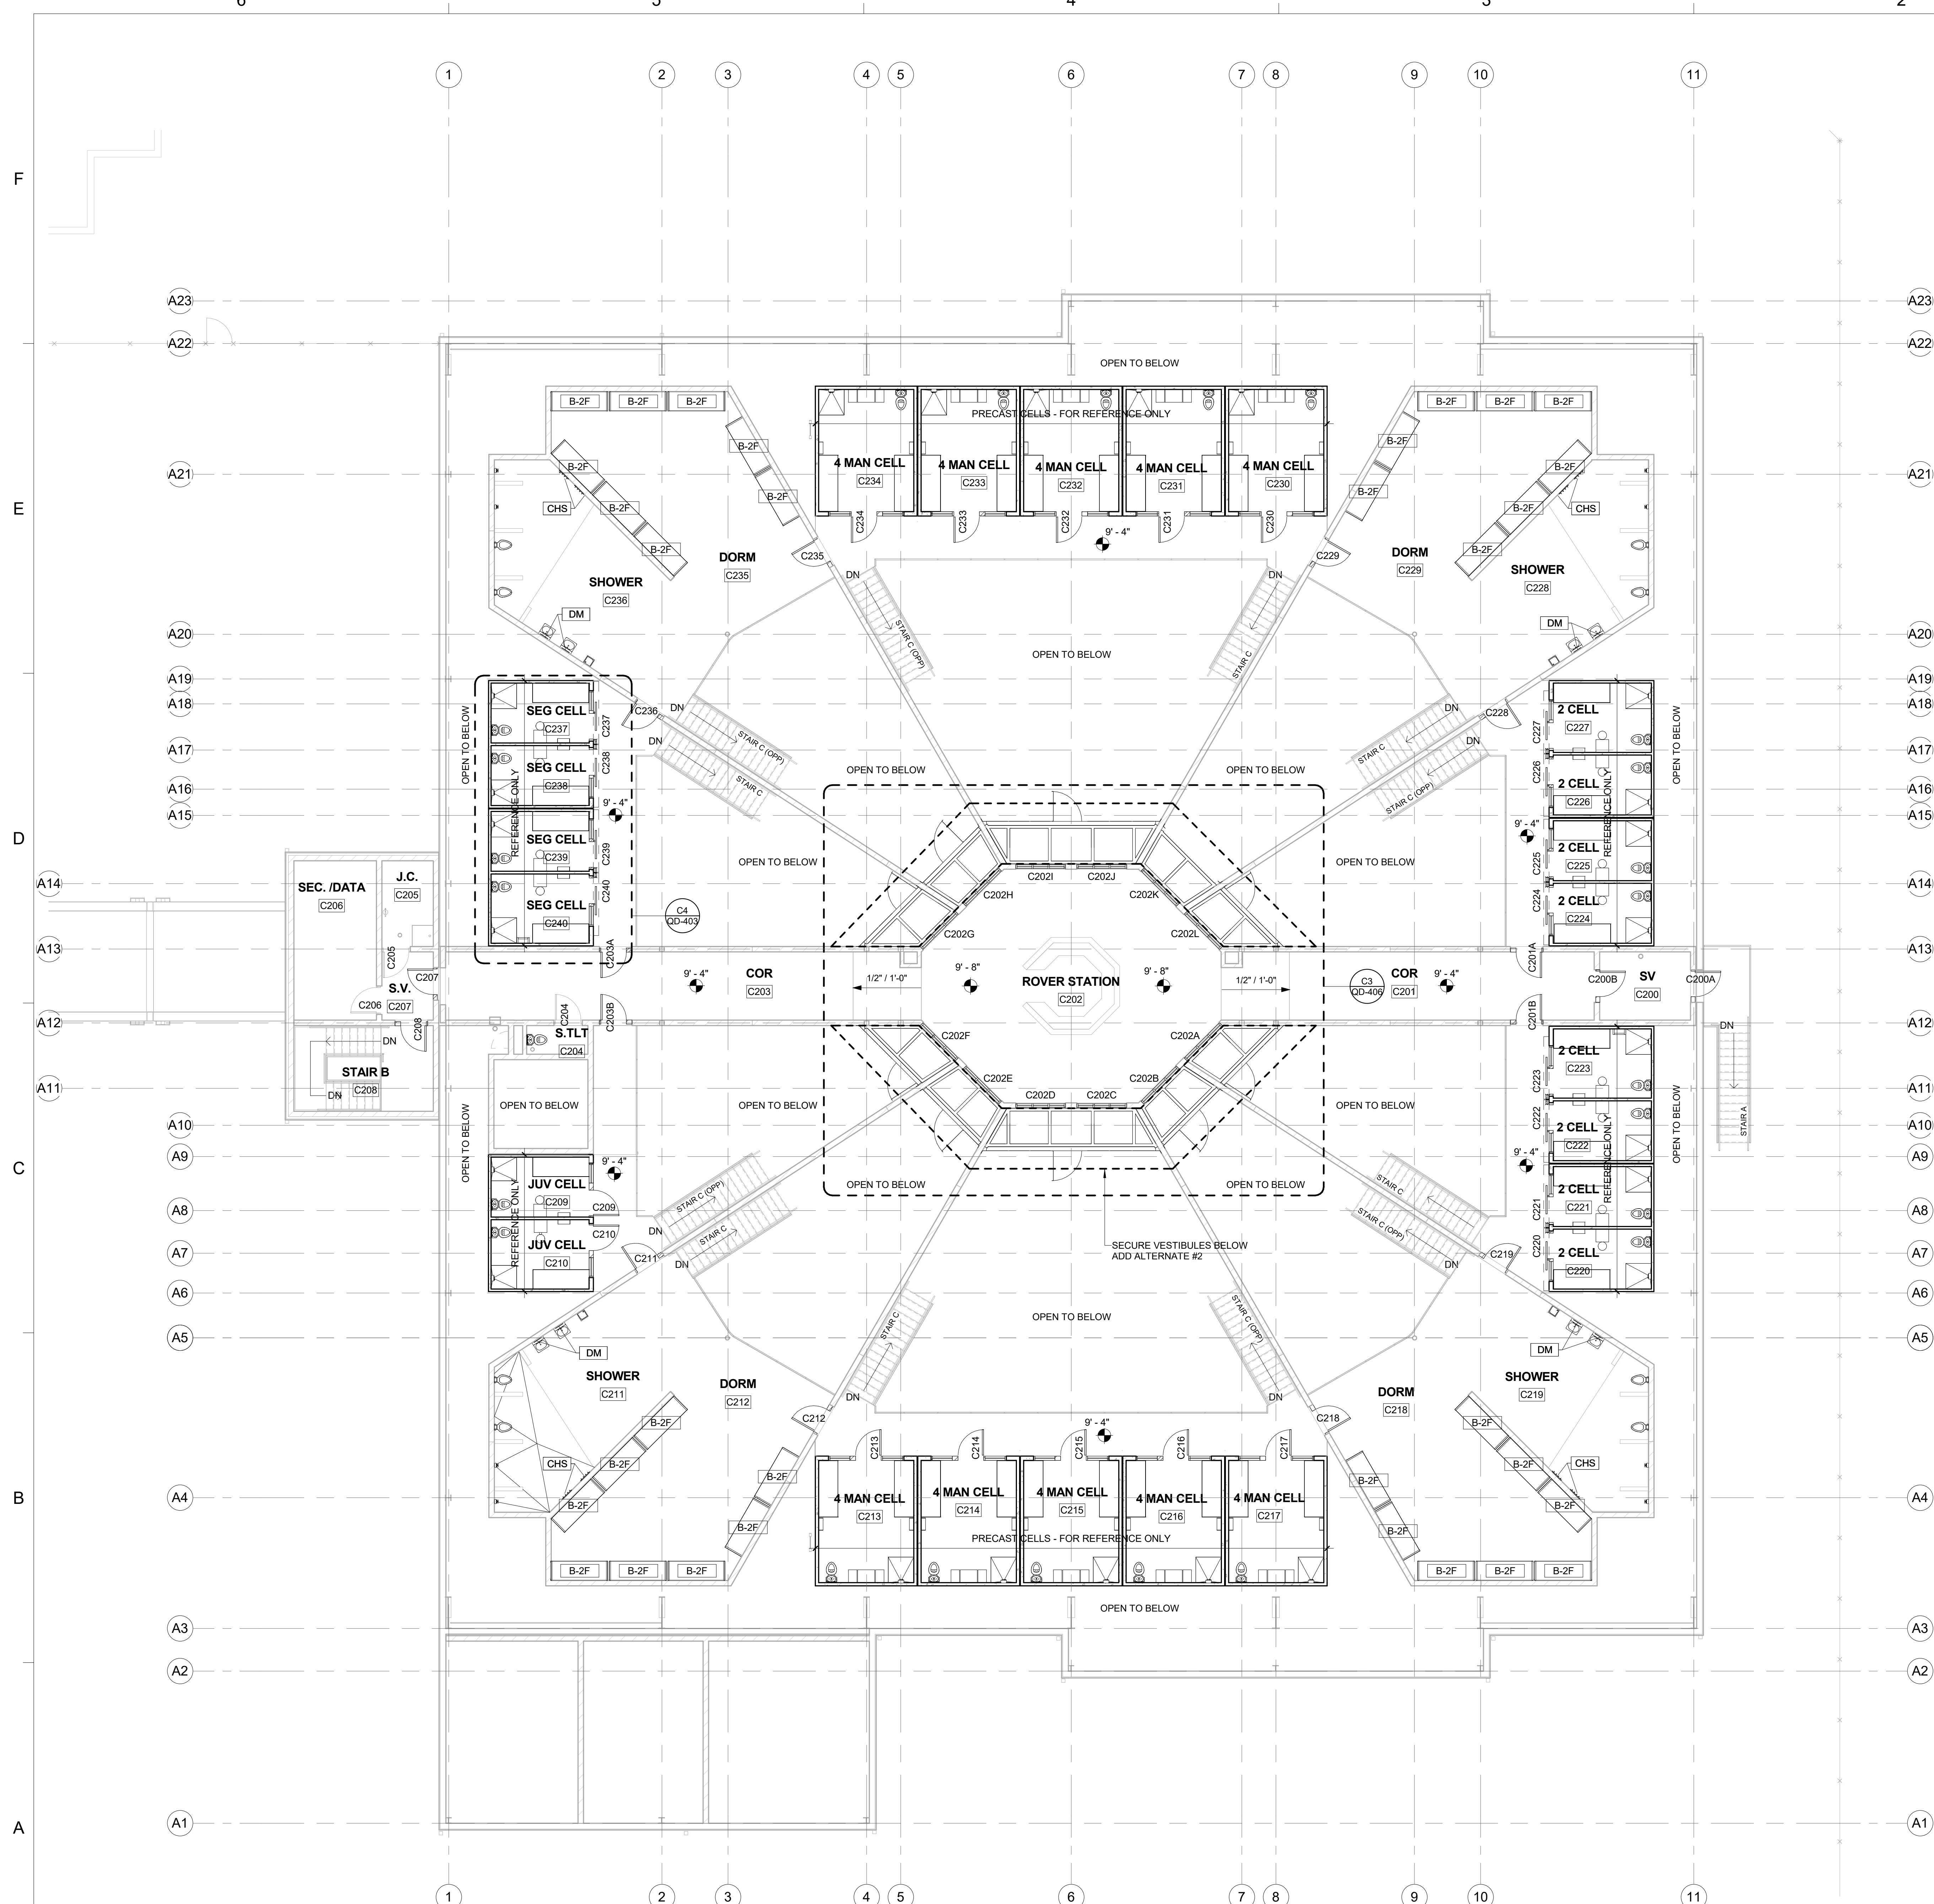



PRECAST CONCRETE CELLS INFORMATION
PROVIDED FOR REFERENCE AND
COORDINATION PURPOSES ONLY.

No.	Description	Date
	ISSUED FOR PERMIT	7-24-2020

REVISIONS

DRAWN BY

B WOODALL

APPROVED BY

R NOVITSKY

CHECKED BY

B HALL

DATE

JULY 24, 2020

TITLE

LARGE SCALE
PRECAST CELL
PLANS AND
ELEVATIONS



PROJECT NO.

50101397

QD-401

SHEET NO.

DESTROY AFTER USE

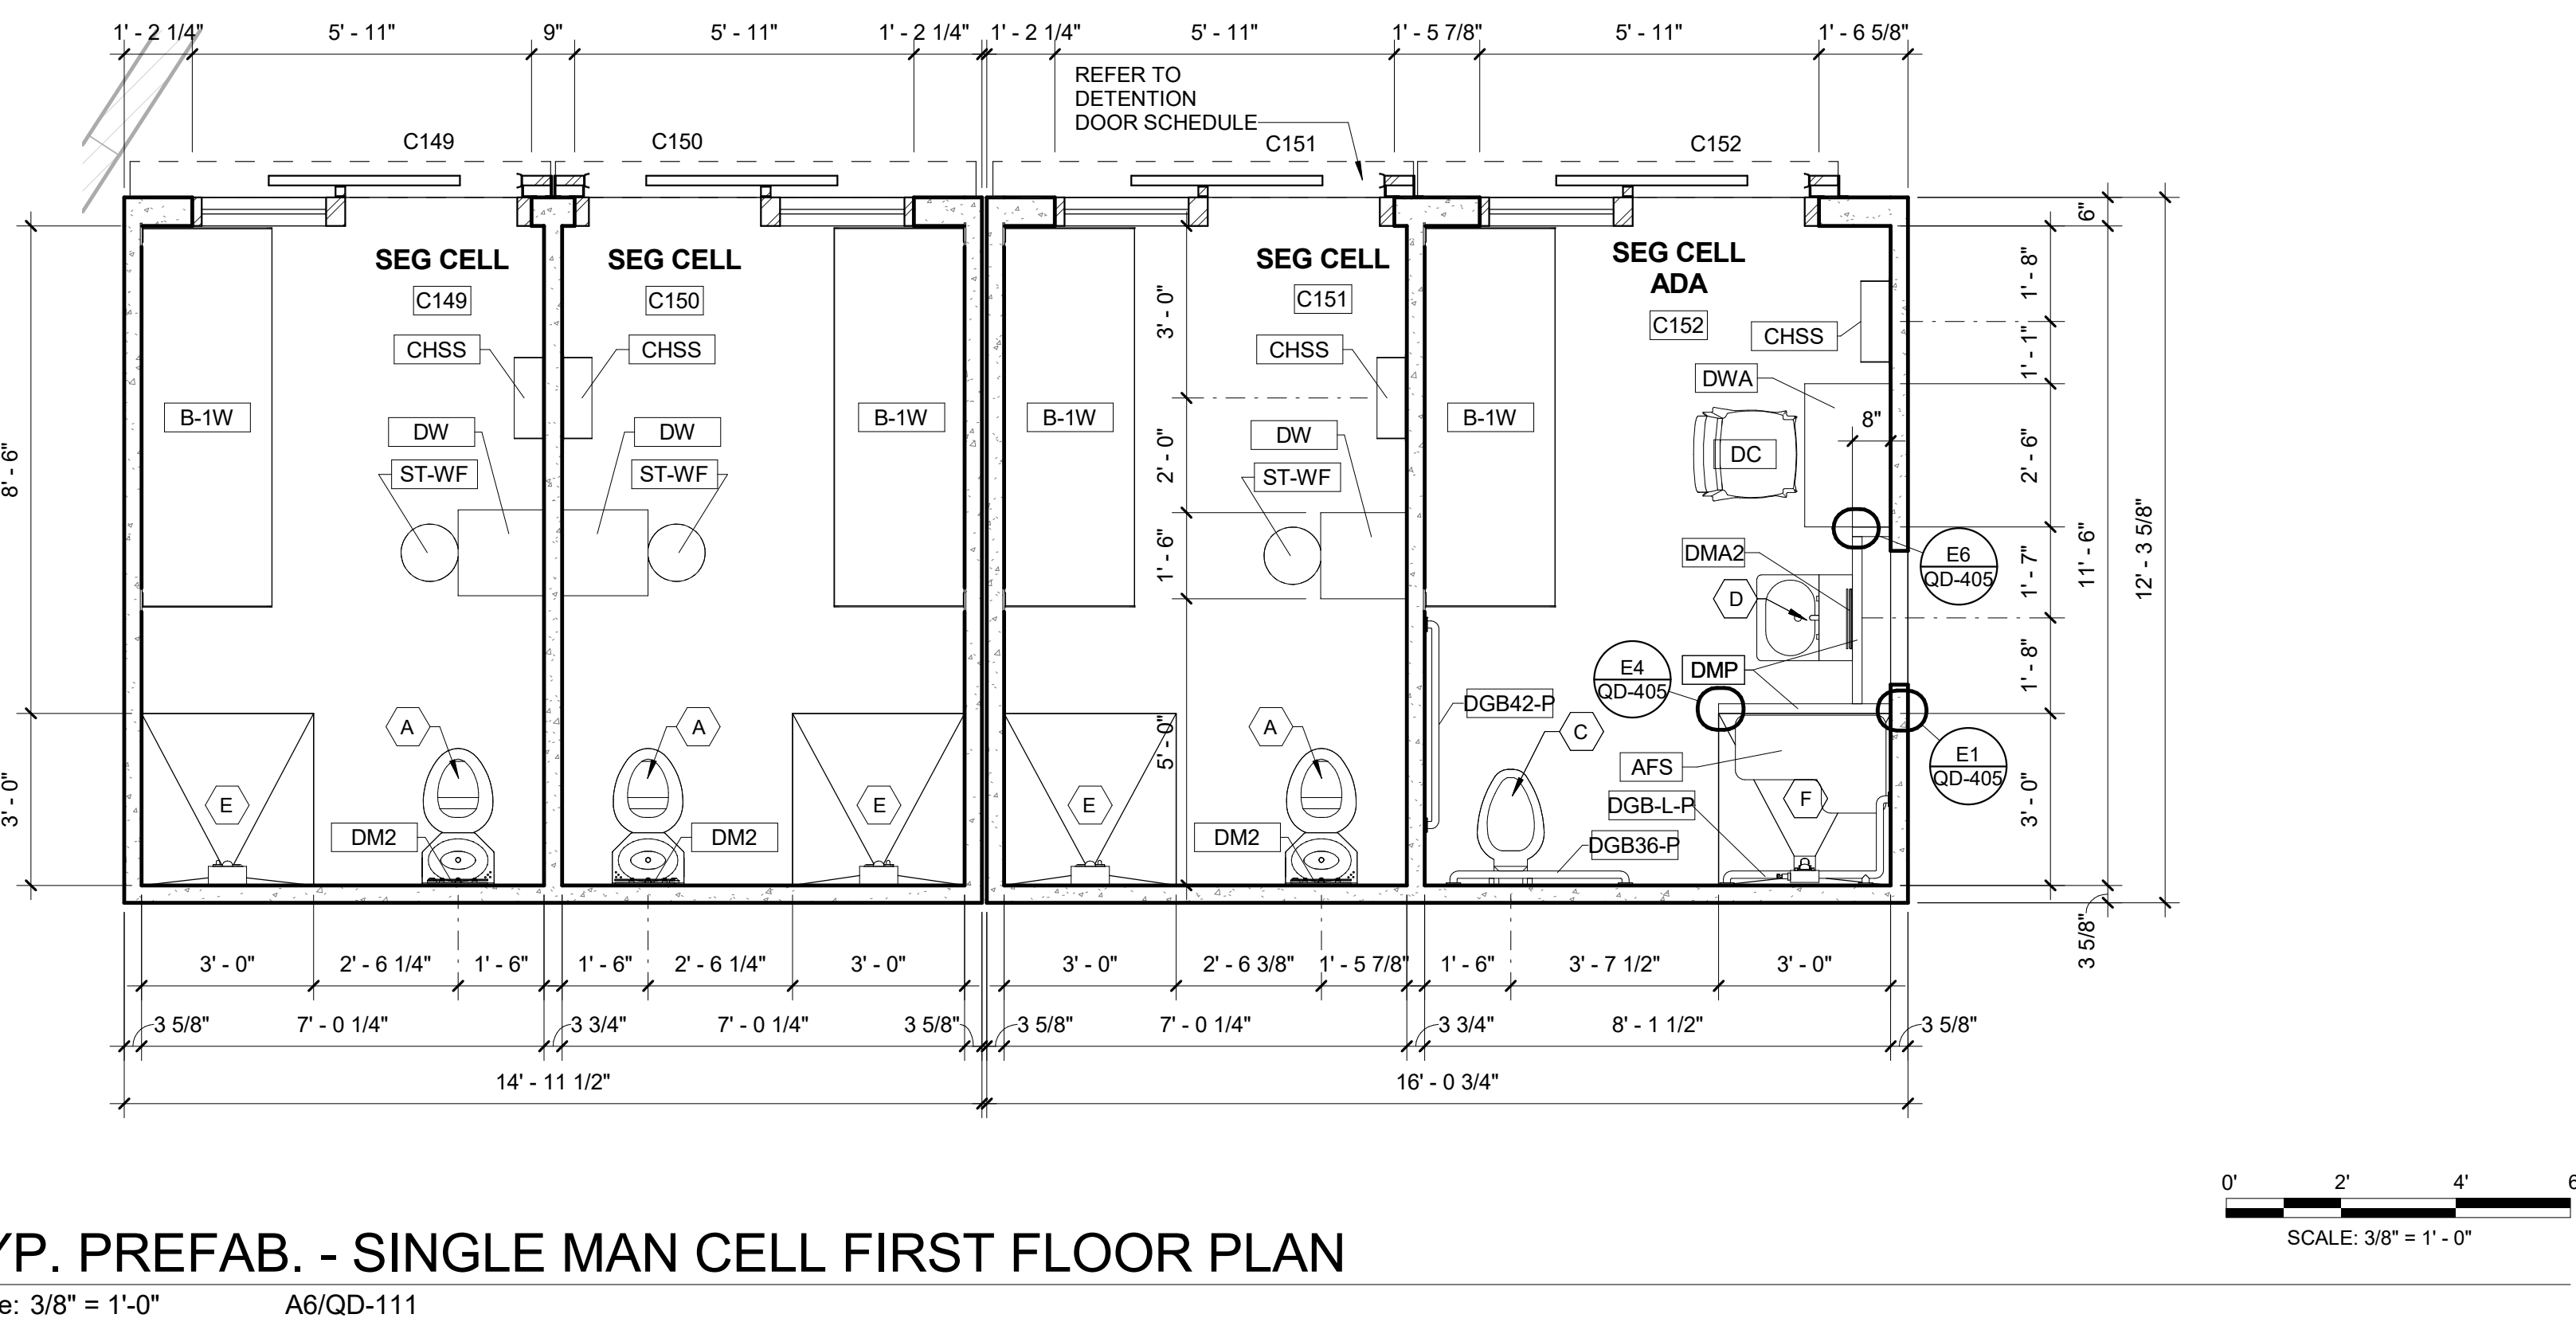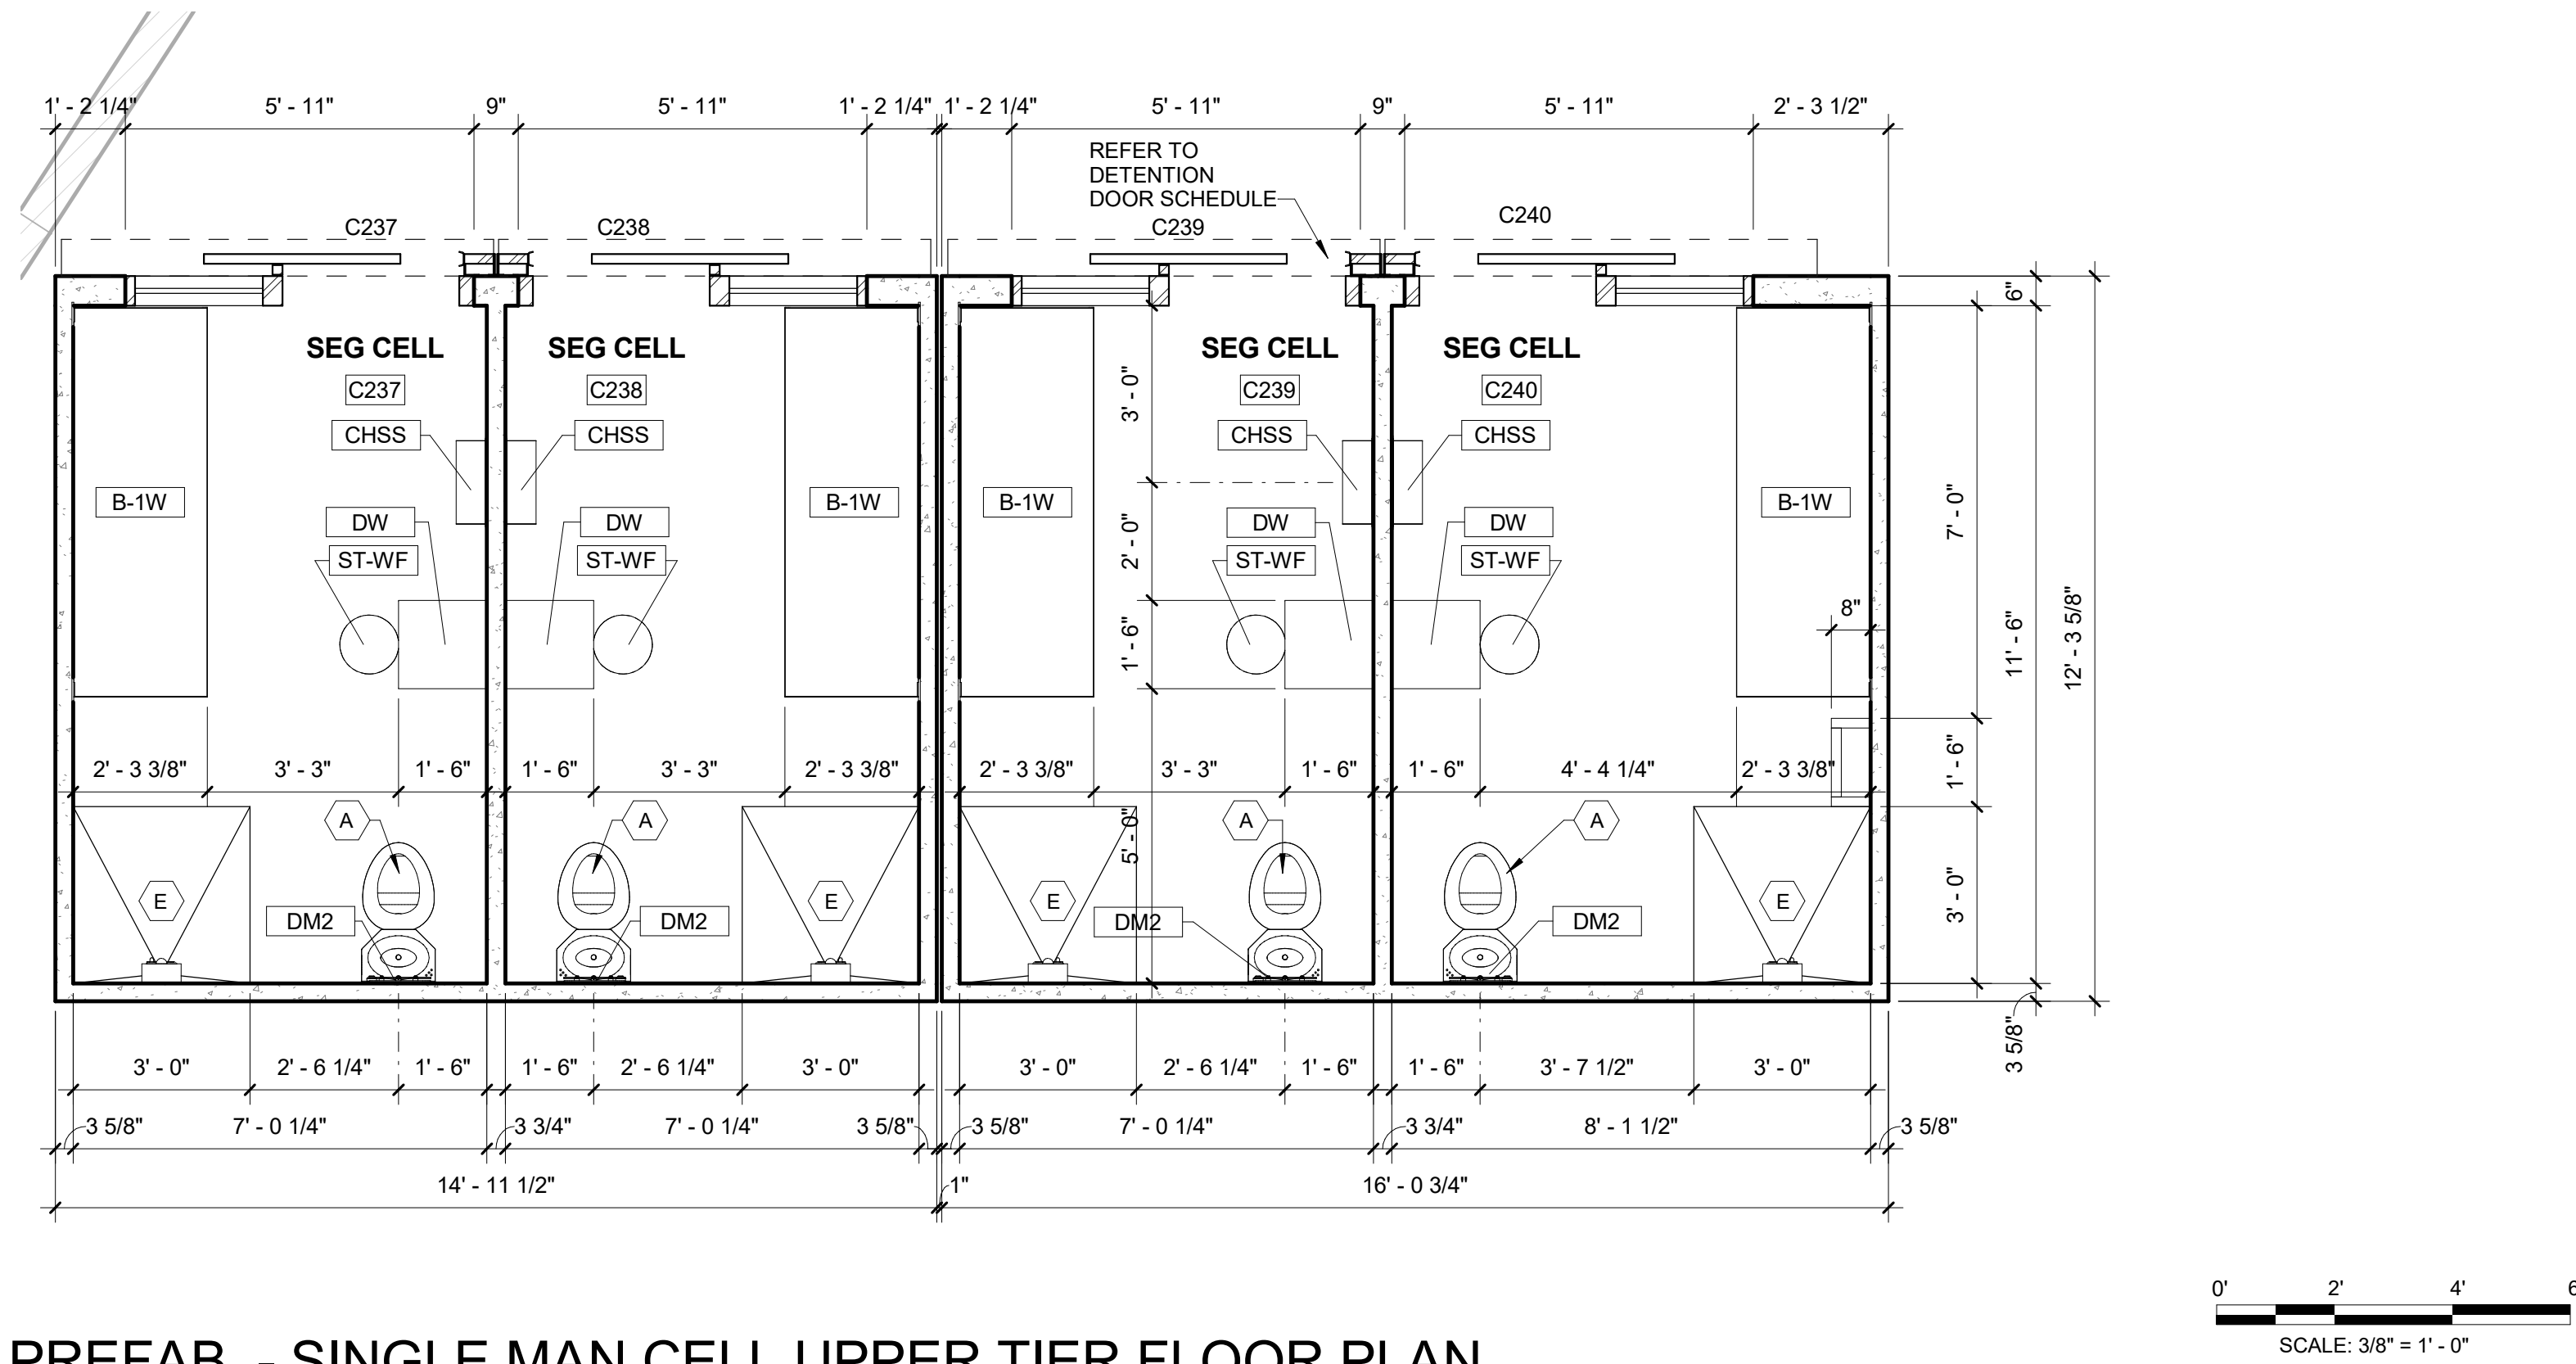

EQUIPMENT SCHEDULE

- A** STAINLESS STEEL TOILET / SINK COMBO UNIT
- B** ADA STAINLESS STEEL TOILET / SINK COMBO UNIT
- C** ADA STAINLESS STEEL TOILET
- D** ADA STAINLESS STEEL SINK
- E** STAINLESS STEEL SHOWER HEAD UNIT
- F** ADA STAINLESS STEEL SHOWER HEAD UNIT

DETENTION SPECIALTY EQUIPMENT SCHEDULE		
MARK	DESCRIPTION	COMMENTS
AFS	DETENTION GRADE ACCESSIBLE FOLDING SEAT - PREFAB CELL PACKAGE AT CELL LOCATIONS	SEE DETAILS ON SHEET QD-005 AND SPECIFICATION SECTION 134263
B-1W	DETENTION SINGLE BUNK - WALL MOUNTED - PREFAB CELL PACKAGE AT CELL LOCATIONS	SEE DETAILS ON SHEET QD-404 AND SPECIFICATION SECTION 134263
B-2F	DETENTION DOUBLE BUNK - FLOOR MOUNTED - PREFAB CELL PACKAGE AT CELL LOCATIONS	SEE DETAILS ON SHEET QD-501 AND SPECIFICATION SECTION 111943
B-2W	DETENTION DOUBLE BUNK - WALL MOUNTED - PREFAB CELL PACKAGE AT CELL LOCATIONS	SEE DETAILS ON SHEET QD-404 AND SPECIFICATION SECTION 134263
CHS	CLOTHES HOOK STRIP - PREFAB CELL PACKAGE AT CELL LOCATIONS	SEE DETAILS ON SHEET QD-501 AND SPECIFICATION SECTION 111946
CHSS	CLOTHES HOOK STRIP WITH SHELVE - PREFAB CELL PACKAGE AT CELL LOCATIONS	SEE DETAILS ON SHEET QD-405 AND SPECIFICATION SECTION 134263
DC	DETENTION CHAIR - (FCFI)	SEE SPECIFICATION SECTION 111943
DGB24	DETENTION GRAB BAR STAINLESS STEEL 24" LENGTH - PREFAB CELL PACKAGE AT CELL LOCATIONS	SEE DETAILS ON SHEET QD-501 AND SPECIFICATION SECTION 111946
DGB36	DETENTION GRAB BAR STAINLESS STEEL 36" LENGTH - PREFAB CELL PACKAGE AT CELL LOCATIONS	SEE DETAILS ON SHEET QD-501 AND SPECIFICATION SECTION 111946
DGB36-P	DETENTION GRAB BAR STAINLESS STEEL 36" LENGTH - PREFAB CELL PACKAGE AT CELL LOCATIONS	SEE DETAILS ON SHEET QD-405 AND SPECIFICATION SECTION 134263
DGB42	DETENTION GRAB BAR STAINLESS STEEL 42" LENGTH - PREFAB CELL PACKAGE AT CELL LOCATIONS	SEE DETAILS ON SHEET QD-501 AND SPECIFICATION SECTION 111946
DGB42-P	DETENTION GRAB BAR STAINLESS STEEL 42" LENGTH - PREFAB CELL PACKAGE AT CELL LOCATIONS	SEE DETAILS ON SHEET QD-405 AND SPECIFICATION SECTION 134263
DGB54	DETENTION GRAB BAR STAINLESS STEEL 54" LENGTH - PREFAB CELL PACKAGE AT CELL LOCATIONS	SEE DETAILS ON SHEET QD-501 AND SPECIFICATION SECTION 111943
DGB-L-P	DETENTION GRAB BAR STAINLESS STEEL 18" LENGTH - PREFAB CELL PACKAGE AT CELL LOCATIONS	SEE DETAILS ON SHEET QD-405 AND SPECIFICATION SECTION 134263
DM	DETENTION MIRROR - PREFAB CELL PACKAGE AT CELL LOCATIONS	SEE DETAILS ON SHEET QD-501 AND SPECIFICATION SECTION 111946
DM2	DETENTION MIRROR - PREFAB CELL PACKAGE AT CELL LOCATIONS	SEE DETAILS ON SHEET QD-404 AND SPECIFICATION SECTION 134263
DMA	DETENTION DOUBLE MIRROR - ADA - PREFAB CELL PACKAGE AT CELL LOCATIONS	SEE DETAILS ON SHEET QD-501 AND SPECIFICATION SECTION 111946
DMA2	DETENTION DOUBLE MIRROR - ADA - PREFAB CELL PACKAGE AT CELL LOCATIONS	SEE DETAILS ON SHEET QD-404 AND SPECIFICATION SECTION 134263
DMP	DETENTION HOLLOW METAL WALL PANEL - (FCFI)	SEE DETAILS ON SHEET QD-503 AND SPECIFICATION SECTION 111963
DW	DETENTION DESK WALL MOUNTED - PREFAB CELL PACKAGE	SEE DETAILS ON SHEET QD-404 AND SPECIFICATION SECTION 134263
DWA	DETENTION DESK WALL MOUNTED ADA - PREFAB CELL PACKAGE	SEE DETAILS ON SHEET QD-404 AND SPECIFICATION SECTION 134263
DWS2	DETENTION DESK W/ SEATS WALL MOUNTED - PREFAB CELL PACKAGE	SEE DETAILS ON SHEET QD-404 AND SPECIFICATION SECTION 134263
KC	KEY CABINET	SEE SPECIFICATION SECTION 111923
ST-WF	FIXED WALL MOUNTED STOOL - PREFAB CELL PACKAGE	SEE DETAILS ON SHEET QD-404 AND SPECIFICATION SECTION 134263
T-P4	4 MAN TABLE - (FCFI)	SEE DETAILS ON SHEET QD-501 AND SPECIFICATION SECTION 111943
T-P4A	4 MAN TABLE ADA - (FCFI)	SEE DETAILS ON SHEET QD-501 AND SPECIFICATION SECTION 111943

ALTERNATE #4 INMATE INTERCOMS AT PRECAST CONCRETE CELLS

PRECAST CONCRETE CELL PROVIDER TO (ADD) INMATE INTERCOM BACK BOXES AND STUB-OUTS FOR FUTURE INTERCOMS AT EACH CELL LOCATION.

MOUNTING HEIGHT TO BE PER MANUFACTURER STANDARD INSTALLATION.
AT ADA CELL LOCATIONS, PROVIDE INTERCOMS WITH MAXIMUM HEIGHT TO PUSH
BUTTON AT 48" AFF.

PROVIDE BACK BOX WITH DETENTION COVER PLATE AND SECURITY SCREWS.
CONDUITS FOR FUTURE WIRING TO INTERCOMS SHALL BE PROVIDED.

BASE BID

NO INTERCOMS OR CONDUITS FOR INTERCOMS REQUIRED AT PRECAST CELL LOCATIONS.

PRECAST CONCRETE CELLS INFORMATION
PROVIDED FOR REFERENCE AND
COORDINATION PURPOSES ONLY.

 **Dewberry®**

100 North Magnolia Ave.
Suite 1000, Orlando, FL
72803-3251

t +1 407 843 5120
f +1 407 640 8824

Ajax

3365 Hood Road Suite 203
Jacksonville, FL 32227

t +1 904 282-8660
f +1 904 282-8623

STATE OF FLORIDA
DEPARTMENT OF BUSINESS AND PROFESSIONAL REGULATION

BOARD OF ARCHITECTURE & INTERIOR DESIGN

THE ARCHITECT OF CORPORATION REFERENCE LETTER UNDER THE
PROVISIONS OF CHAPTER 481, FLORIDA STATUTES

DEWBERRY ARCHITECTS INC.

100 N. MAGNOLIA BLVD.
SUITE 1000
ORLANDO, FL 32803

LICENSE NUMBER: A015007517
EXPIRATION DATE: FEBRUARY 28, 2021

KEY PLAN

A key plan map showing the site's location within a larger urban context. The site is highlighted with a red rectangle. A north arrow is located in the bottom left corner of the page.

COLUMBIA COUNTY DETENTION FACILITY
389 NW Quinten St, Lake City, FL 32055

COLUMBIA COUNTY BOARD OF COUNTY
COMMISSIONERS

SCALE As indicated

	ISSUED FOR PERMIT	7-24-2020
No.	Description	Date

REVISIONS

DRAWN BY	B WOODALL
APPROVED BY	R NOVITSKY
CHECKED BY	B HALL
DATE	JULY 24, 2020



TITLE _____

LARGE SCALE

LARGE SCALE PROJECTS

PRECAST CELL

PLANS

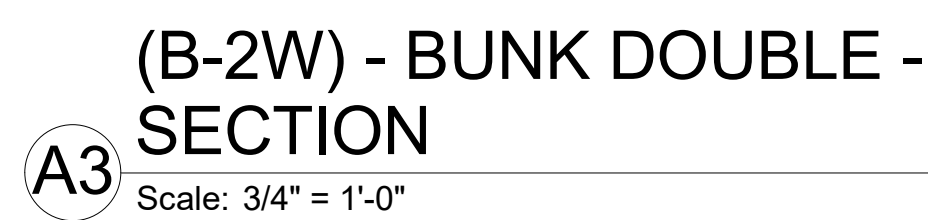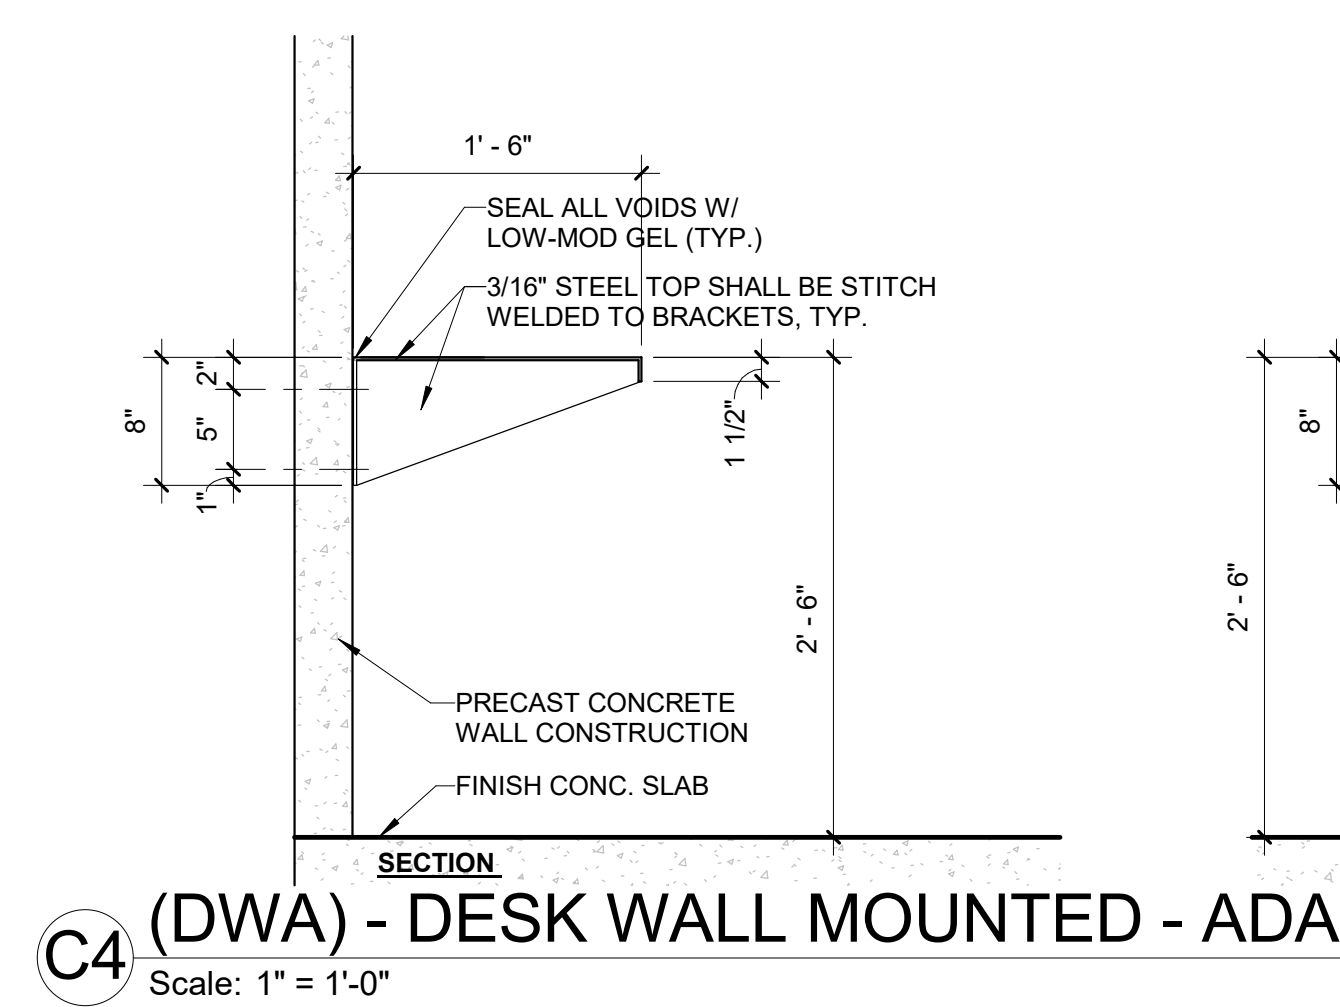

 **Dewberry®**

800 North Magnolia Ave.
Suite 1000, Orlando, FL
32803-3261

t + 407 843 5120
f + 1 407 846 8654

Ajay

10365 Hood Road South Suite 203
Jacksonville, FL 32257

t + 904-262-8660
f + 904-262-8623



STATE OF FLORIDA
DEPARTMENT OF BUSINESS AND PROFESSIONAL REGULATION

BOARD OF ARCHITECTURE & INTERIOR DESIGN
THE ARCHITECT/PROFESSIONAL HENRIETTES ELLER UNDER
THE PROVISIONS OF CHAPTER 481, FLORES-TATIS ACT

DEWBERRY ARCHITECTS INC.
1001 BRADTON DRIVE
SUITE 200
C/O CORPORATE LEGAL GROUP
FARMINGTON, CT 06030

LICENSE NUMBER: A000011371

EXPIRATION DATE: FEBRUARY 28, 2021

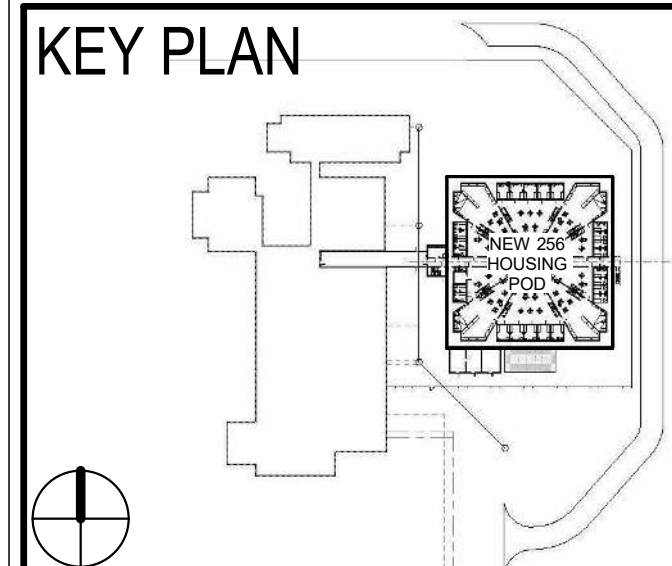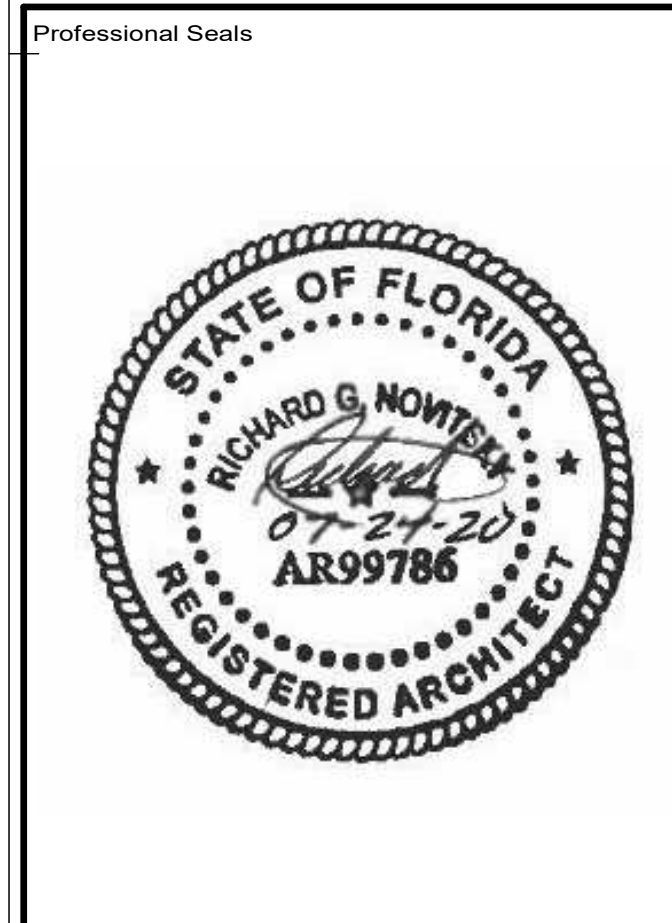

COLUMBIA COUNTY DETENTION FACILITY
389 NW Quinten St, Lake City, FL 32055

COLUMBIA COUNTY BOARD OF COUNTY
COMMISSIONERS

[illegible]

REVISIONS	
DRAWN BY	B WOODALL
APPROVED BY	R NOVITSKY
CHECKED BY	B HALL
DATE	JULY 24, 2020
TITLE	


PRECAST CELL DETAILS

PROJECT NO.	50101397
-------------	----------


QD-404

SHEET NO. _____


DESTROY AFTER USE

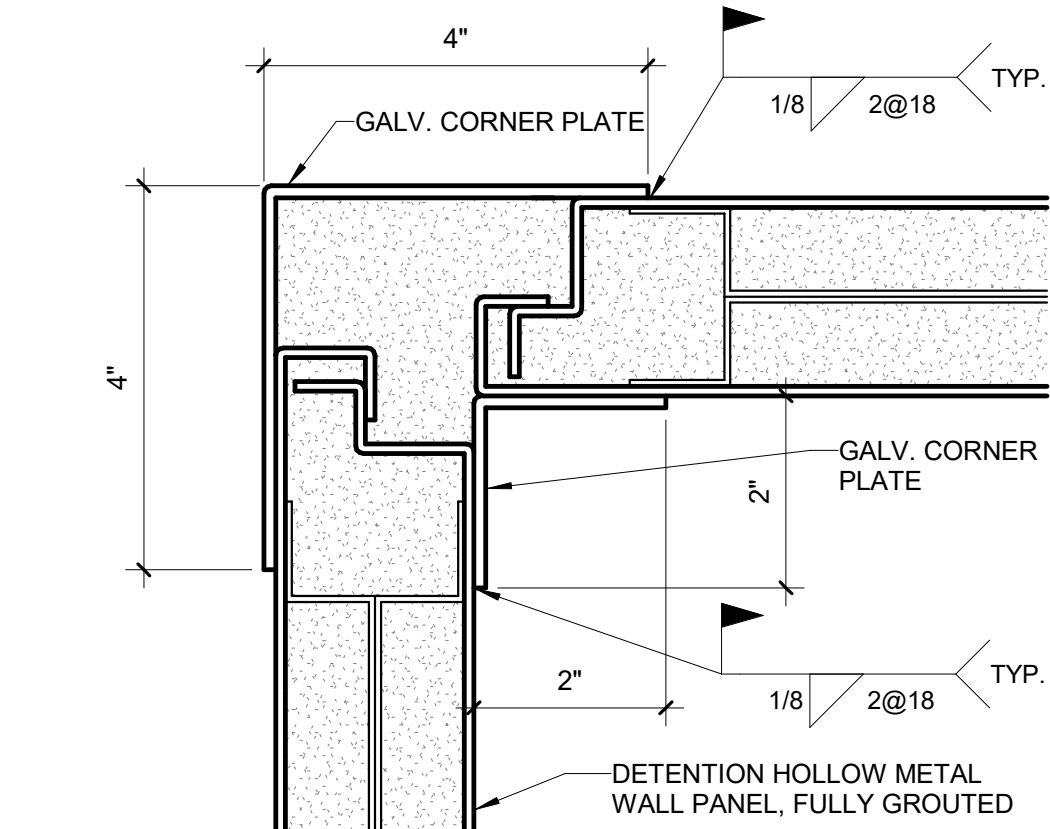


E6 WALL PANEL CORNER DETAIL
Scale: 6" = 1'-0" A4/QD-403

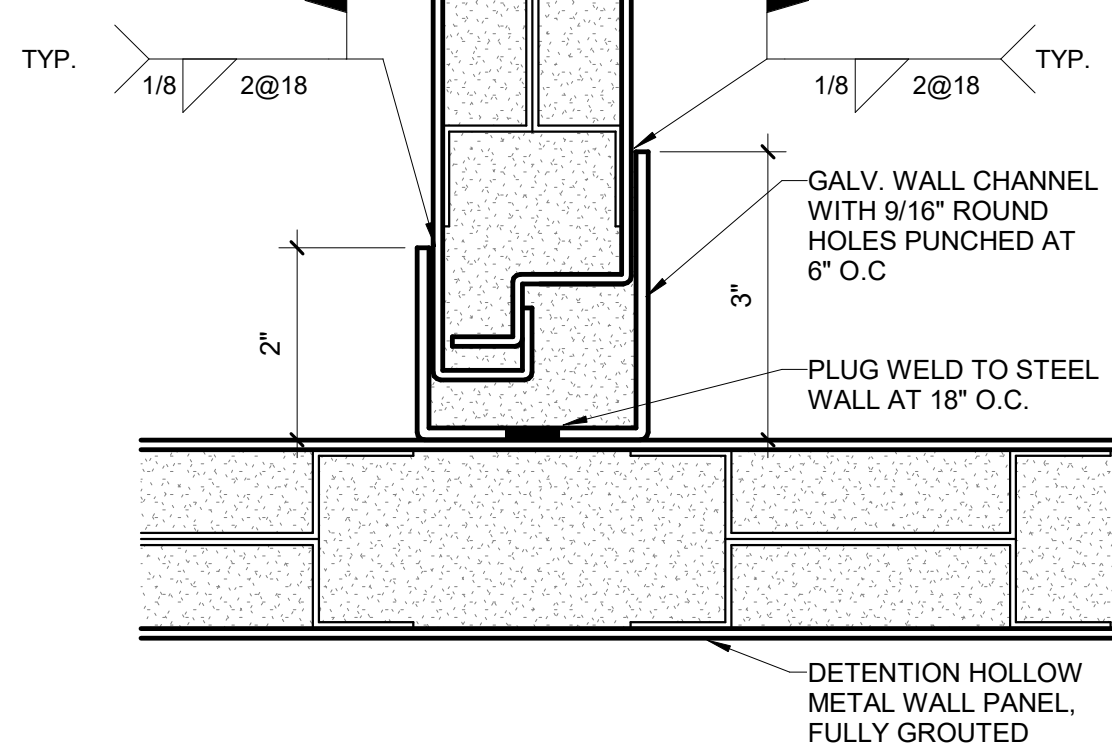


E5 WALL PANEL DETAIL
Scale: 6" = 1'-0"

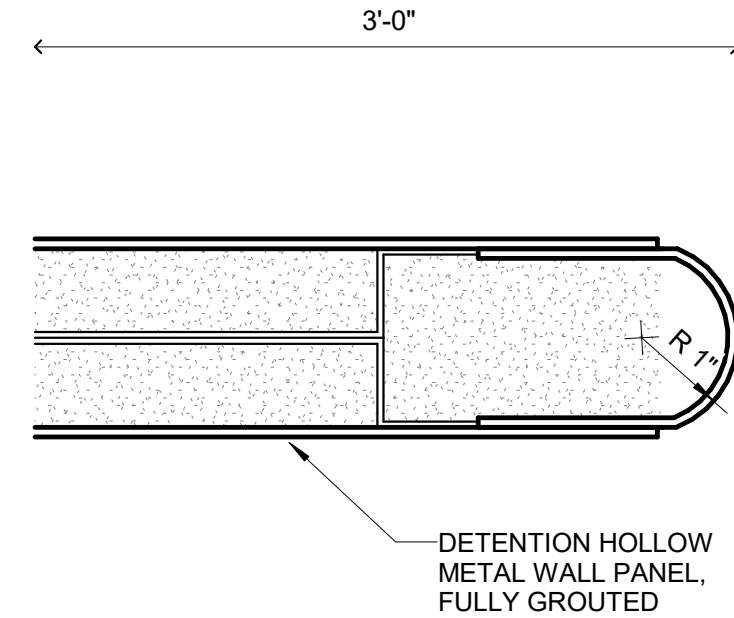


E4 WALL PANEL END DETAIL
Scale: 6" = 1'-0" A5/QD-401

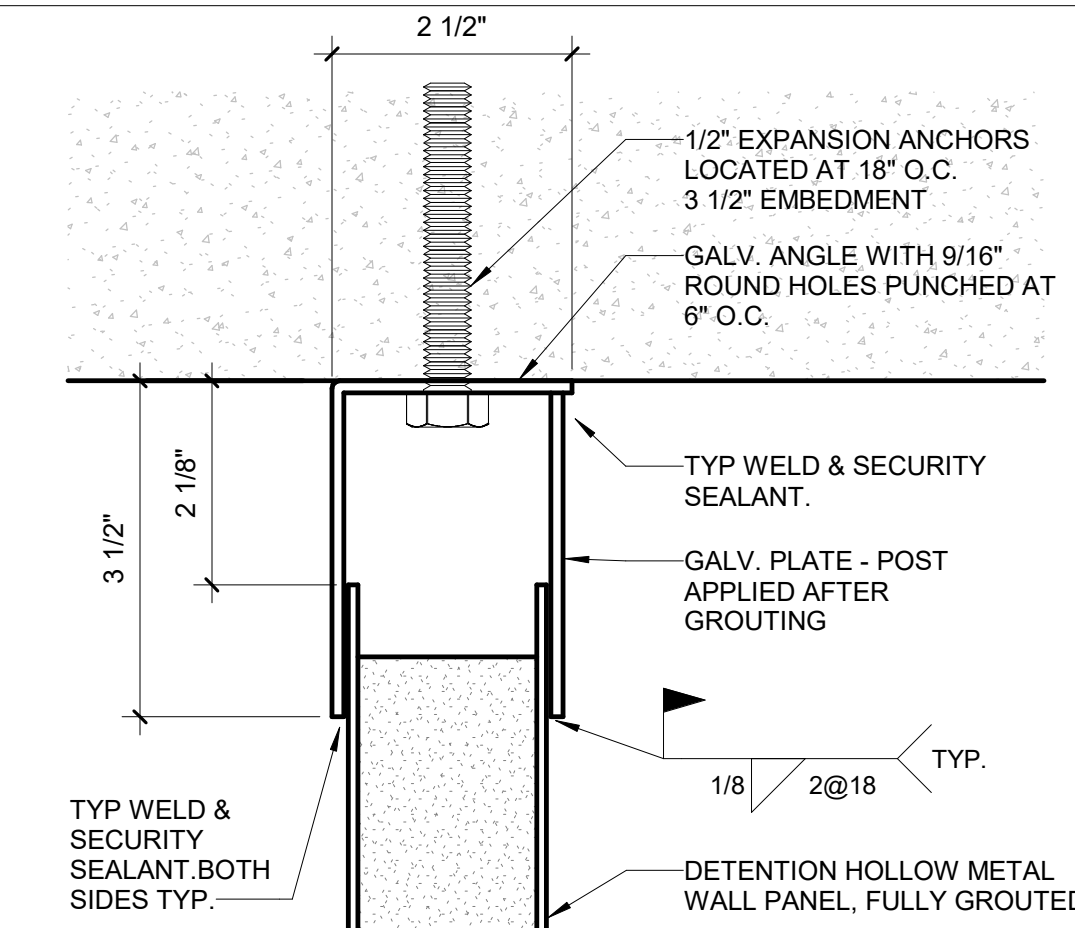




E3 WALL "PANEL" HEAD DETAIL
Scale: 6" = 1'-0"

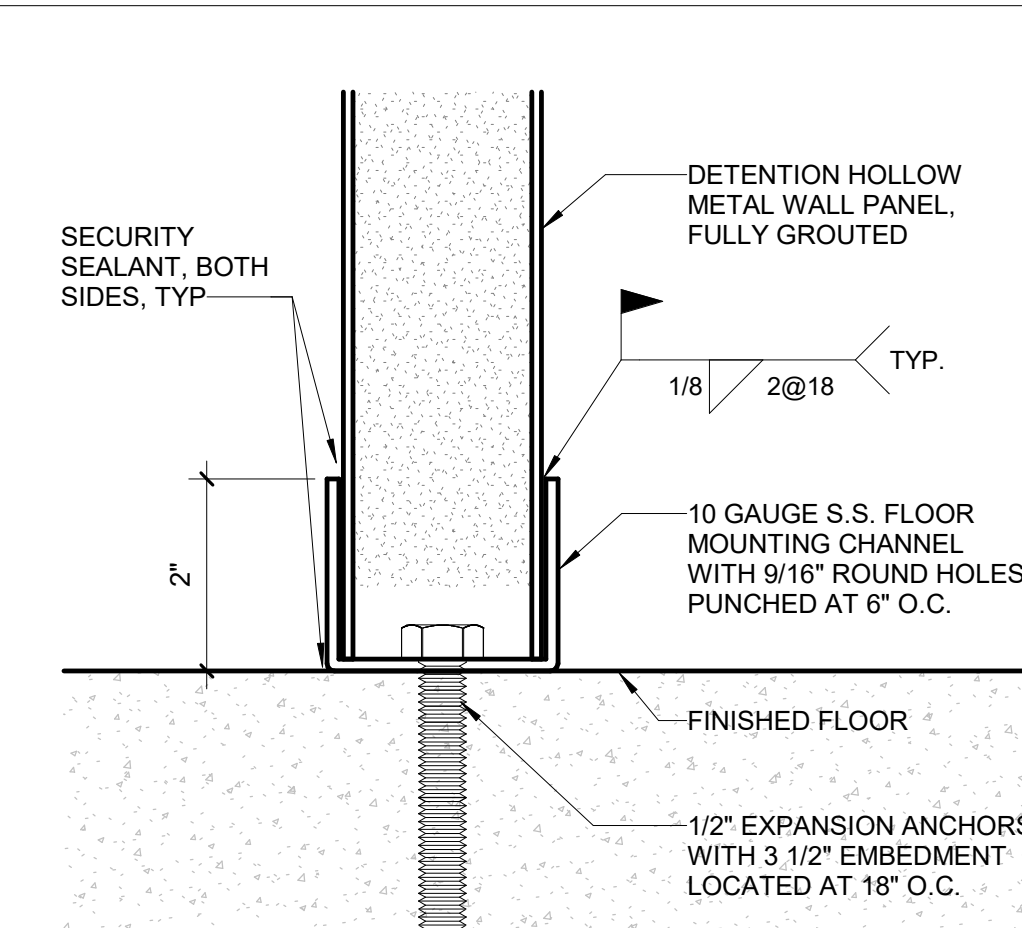

E2 WALL PANEL SILL DETAIL
Scale: 6" = 1'-0"

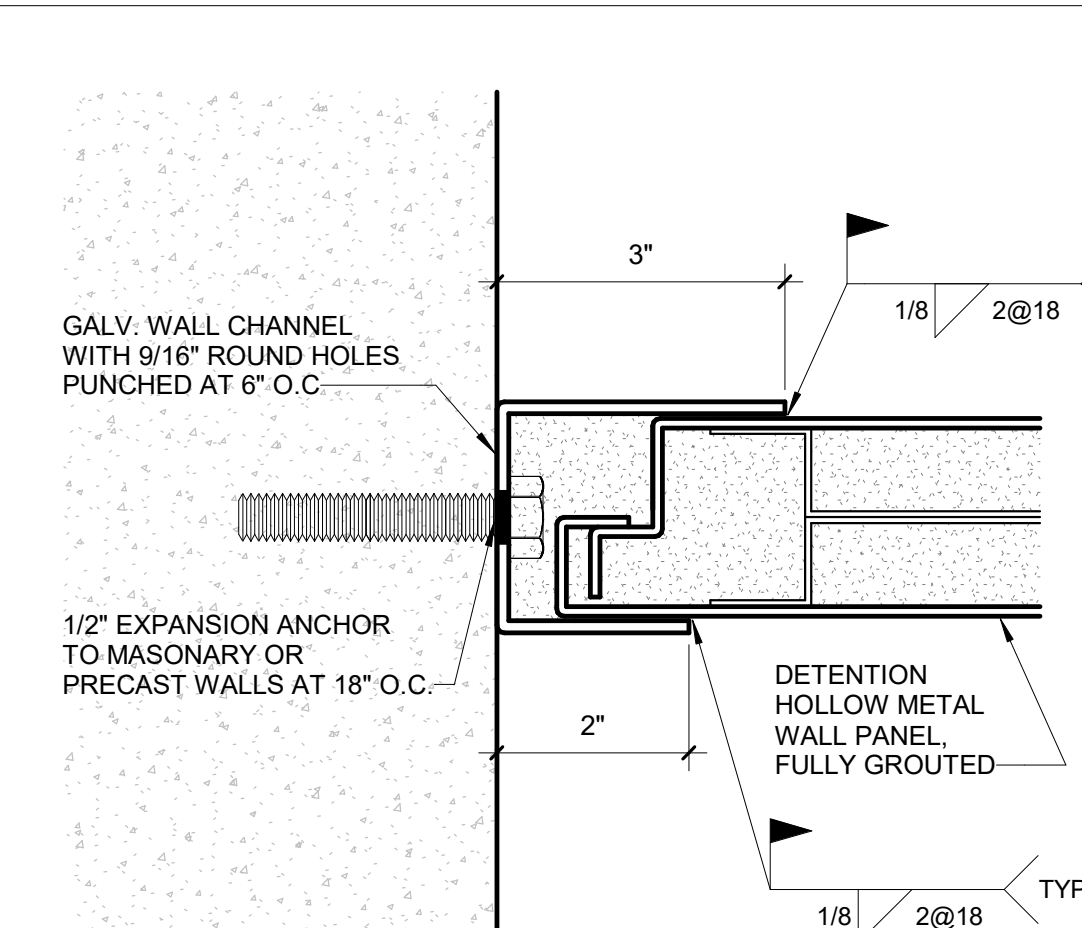

E1 WALL PANEL CONNECTION
Scale: 6" = 1'-0" A5/QD-401

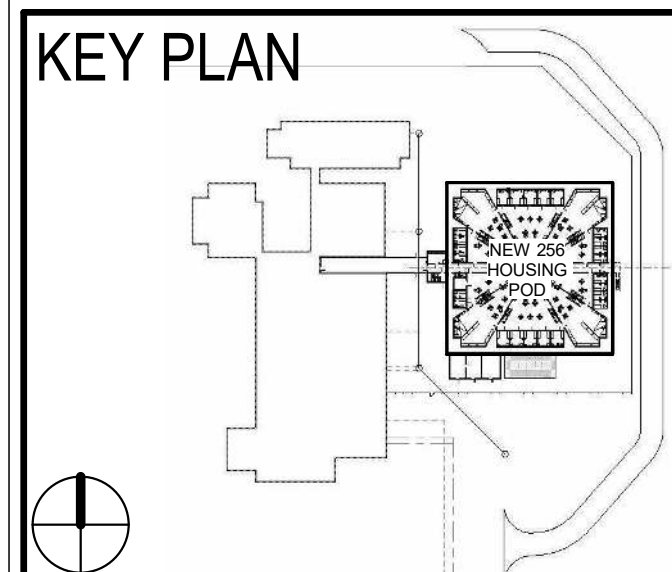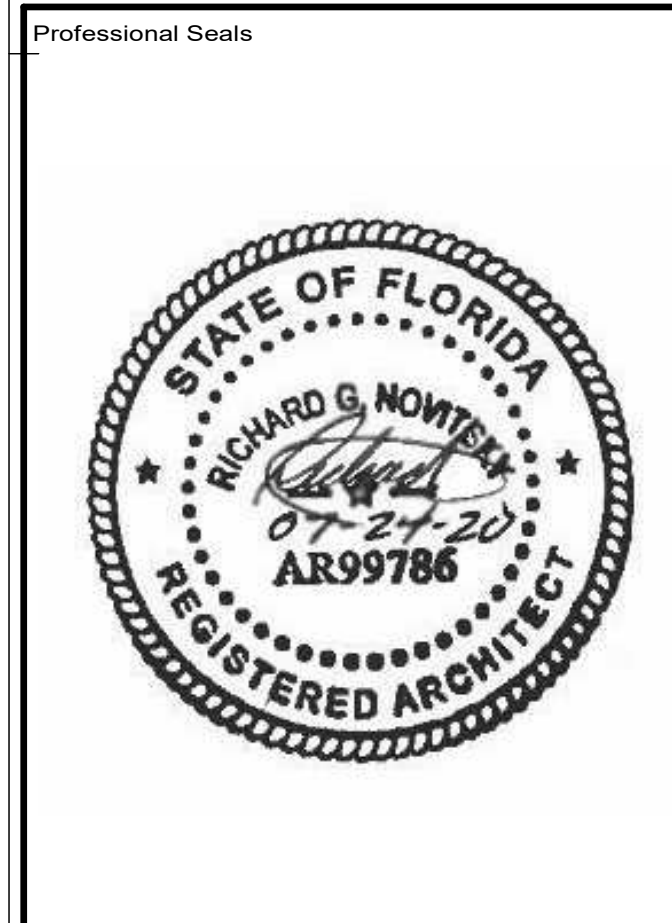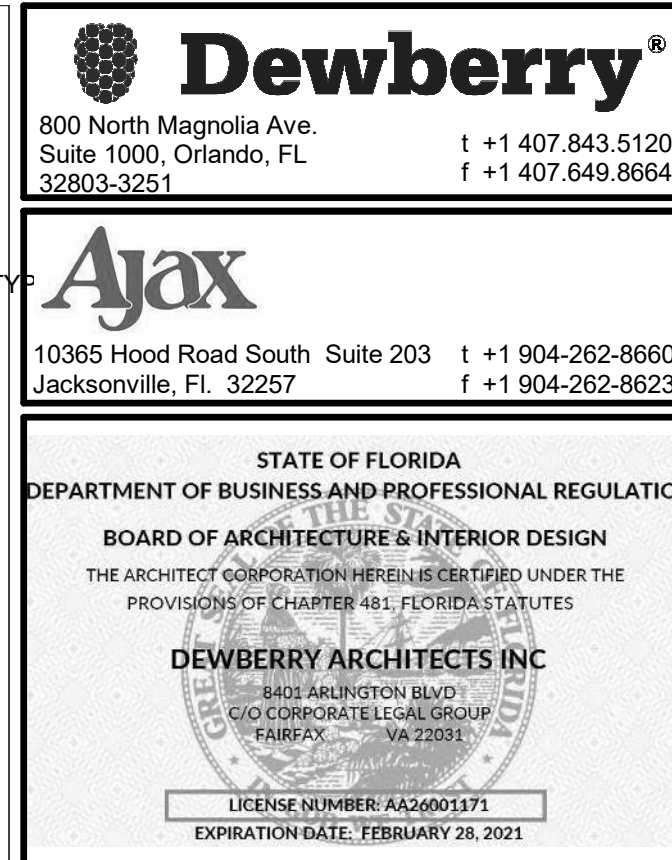

COLUMBIA COUNTY DETENTION FACILITY
389 NW Quinten St, Lake City, FL 32055

COLUMBIA COUNTY BOARD OF COUNTY COMMISSIONERS

SCALE As indicated

[illegible]

REVISIONS

DRAWN BY	B WOODALL
APPROVED BY	R NOVITSKY
CHECKED BY	B HALL
DATE	JULY 24, 2020

TITLE


PRECAST CELL DETAILS

PROJECT NO.	50101397
-------------	----------

QD-405

SHEET NO.

DESTROY AFTER USE

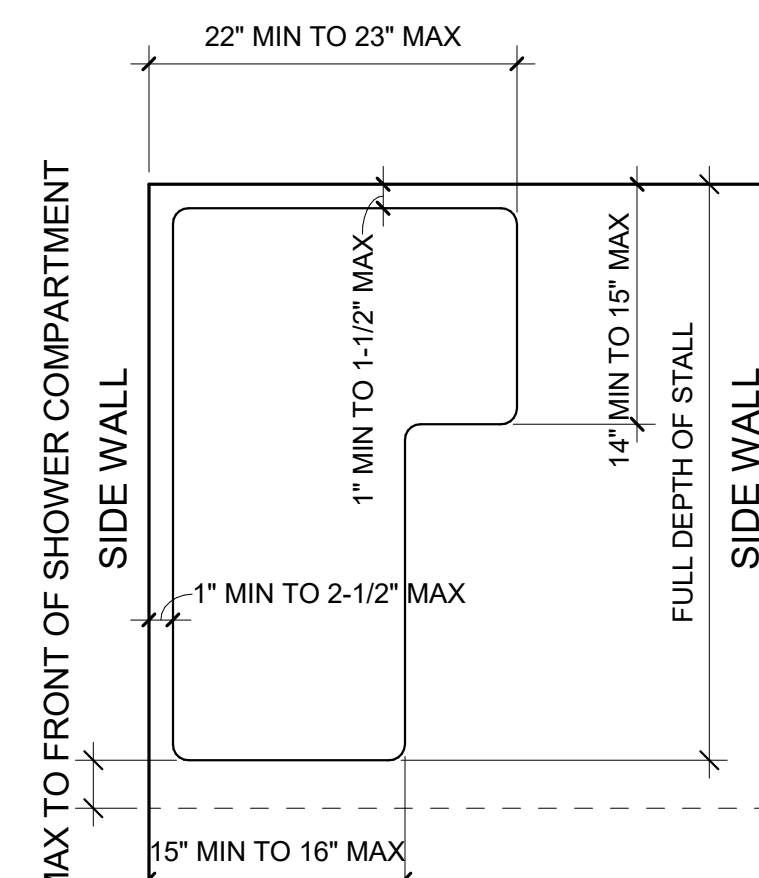

B5 AFS - ACCESSIBLE FOLDING SHOWER SEAT
Scale: 1" = 1'-0"


NOTE:
SHOWER SEAT MATERIALS,
FASTENERS AND MOUNTING
DEVICES TO SUPPORT
MINIMUM 500 LB LOAD @
HOUSING, AND 250 LB LOAD @
OTHER LOCATIONS, PER 2010
ADAS SECTION 610.4.

REFER TO SPECIFICATIONS
FOR ADDITIONAL LOADING
REQUIREMENTS.


SEAT SHALL NOT EXTEND MORE THAN 6" FROM THE MOUNTING WALL WHEN FOLDED

PROVIDE SEAT EXTENSION
FOR SHOWER STALLS OVER
36" DEEP

SEAT SURFACE TO BE 18" AFF

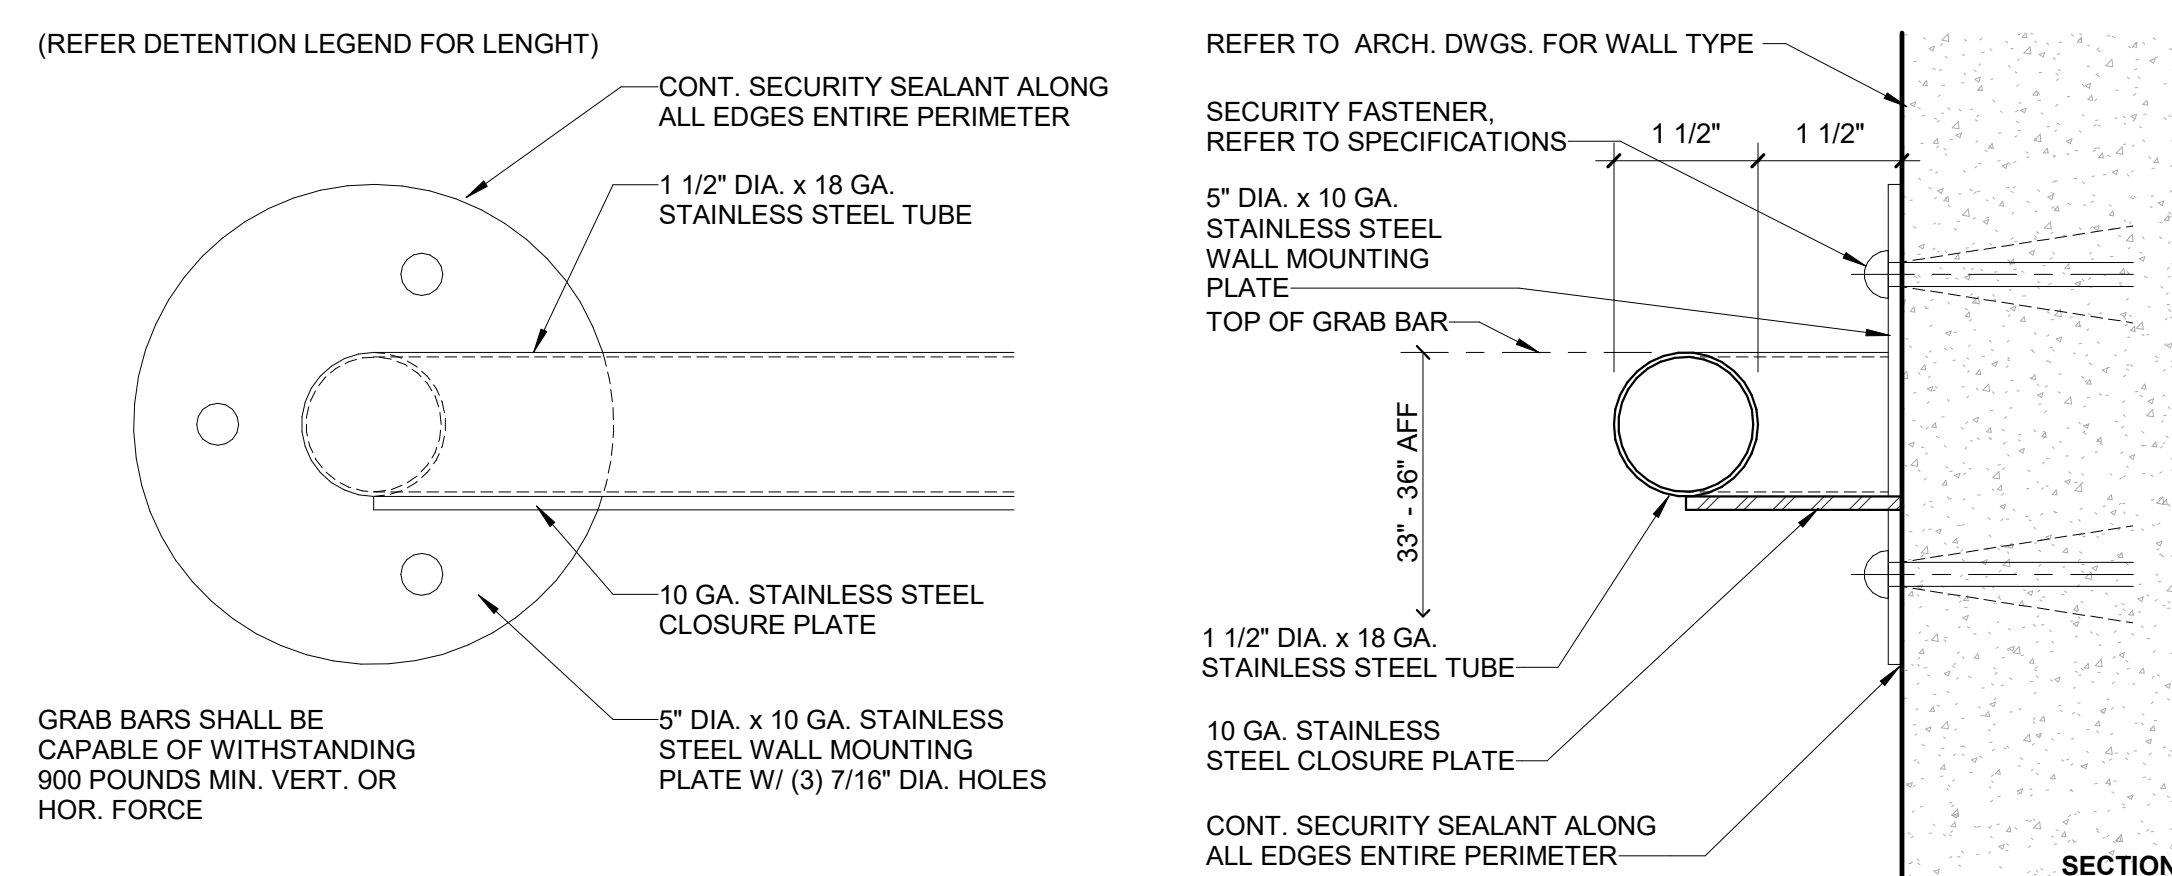

A5 (DGB_) - GRAB BAR SST W/ LIGATURE RESISTANT BOT. PLATE
Scale: 6" = 1'-0"

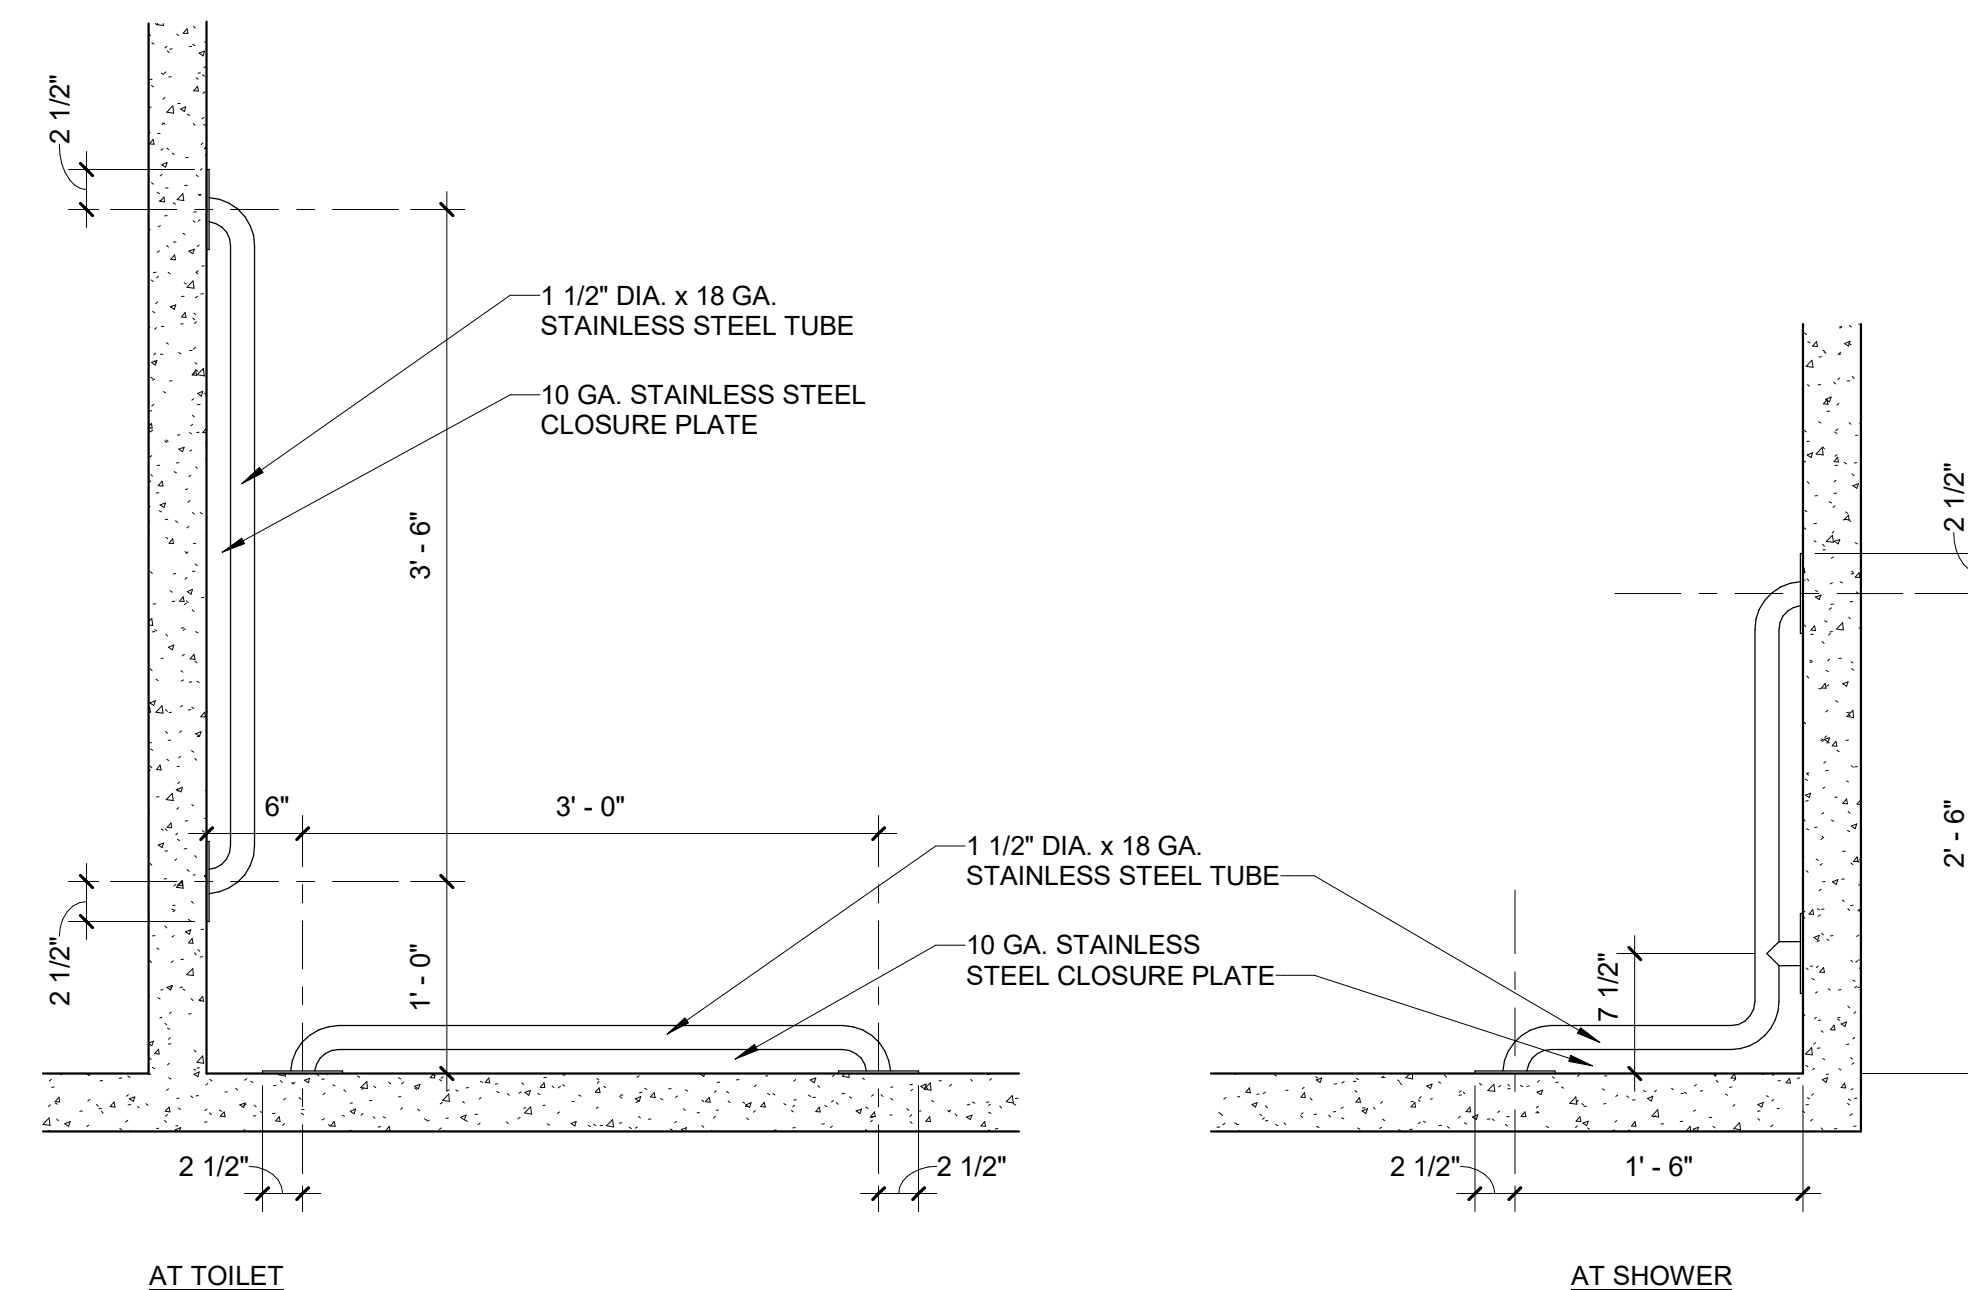

A3 (DGB_) - GRAB BAR
Scale: 1" = 1'-0"

PRECAST CONCRETE CELLS INFORMATION
PROVIDED FOR REFERENCE AND
COORDINATION PURPOSES ONLY.



No.	Description	Date
REVISIONS		
DRAWN BY	B WOODALL	
APPROVED BY	R NOVITSKY	
CHECKED BY	B HALL	
DATE	JULY 24, 2020	
TITLE		


PROJECT NO.	50101397
-------------	----------

OD 501

QD-501

SHEET NO. _____

DESTROY AFTER USE

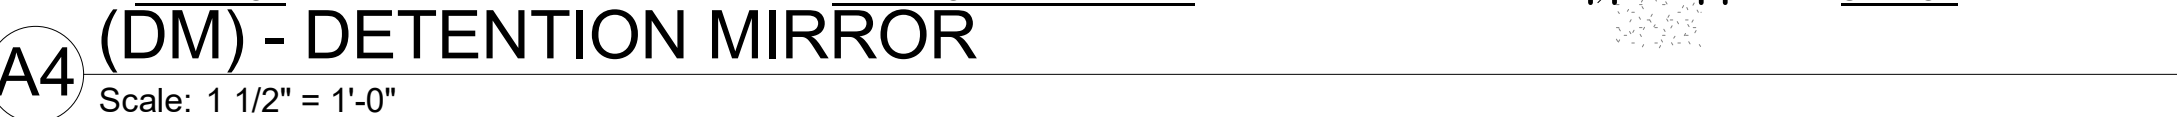

	6										5										4										3										2										1	
	DOOR SCHEDULE - DETENTION																														DETENTION FRAME NOTES																														DETENTION GLAZING SCHEDULE	
	DOOR																														DETAILS	
	DOOR NUMBER			TYPE	LEAF QTY	SIZE			THICKNESS	MATERIAL	GLAZING	FINISH	TYPE	MATERIAL	GLAZING	FRAME			SIDELITE WIDTH	SIDELITE WIDTH 2	FINISH	HEAD			JAMB			SILL			FIRE LABEL	HARDWARE	COMMENTS			DOOR NUMBER	
	WIDTH	HEIGHT	</

F


E

D


C

B


A

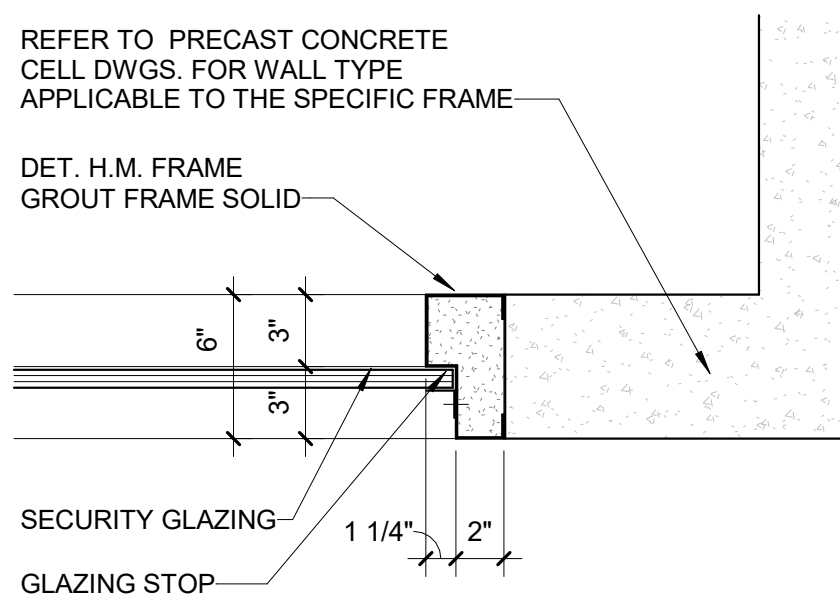


D6 JAMB DETAIL
Scale: 1 1/2" = 1'-0"

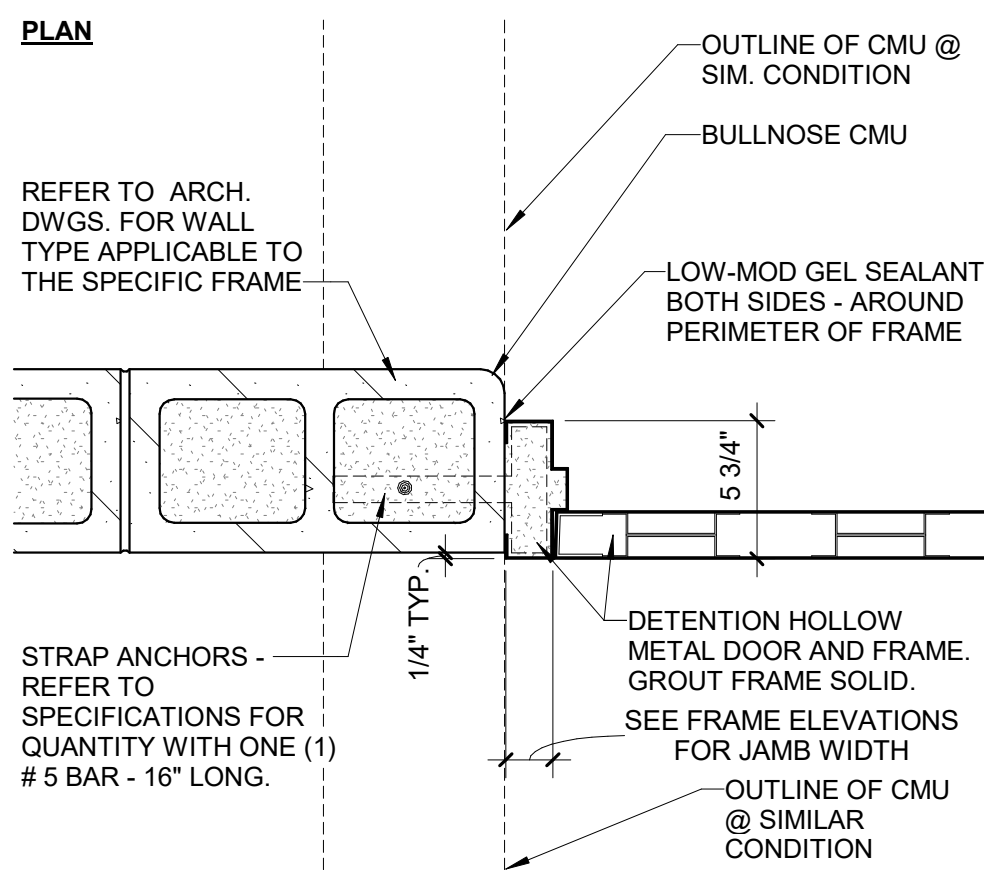


C6 JAMB DETAIL
Scale: 1 1/2" = 1'-0"

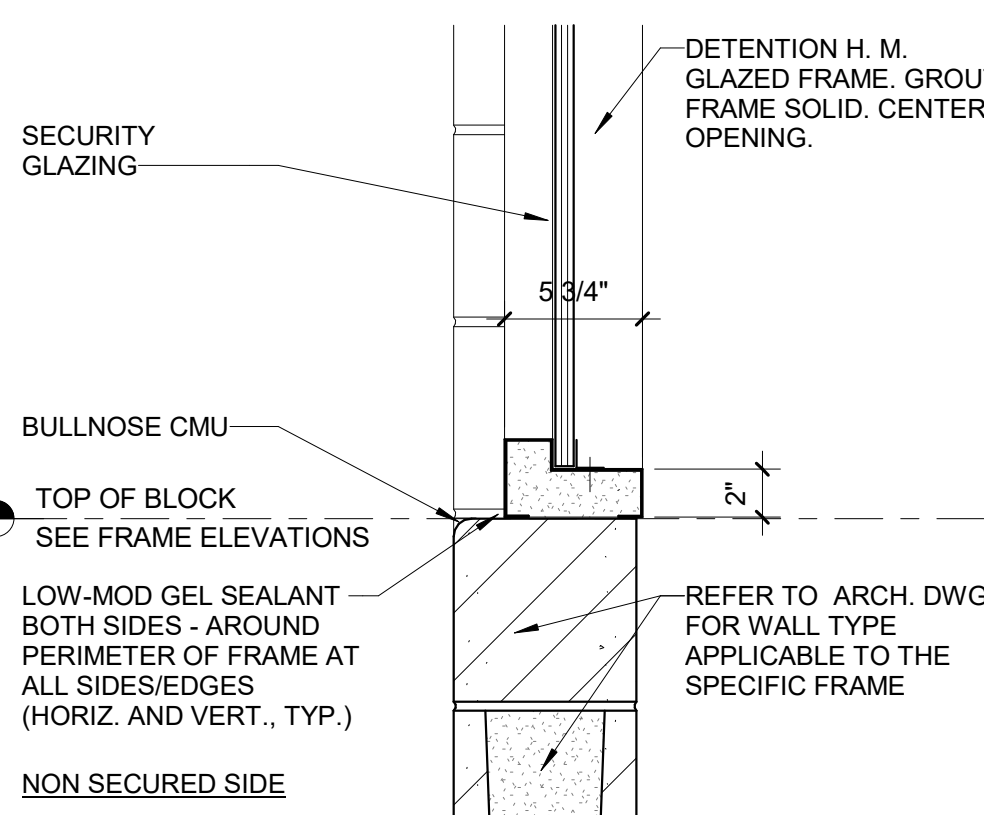


B6 SILL DETAIL
Scale: 1 1/2" = 1'-0"

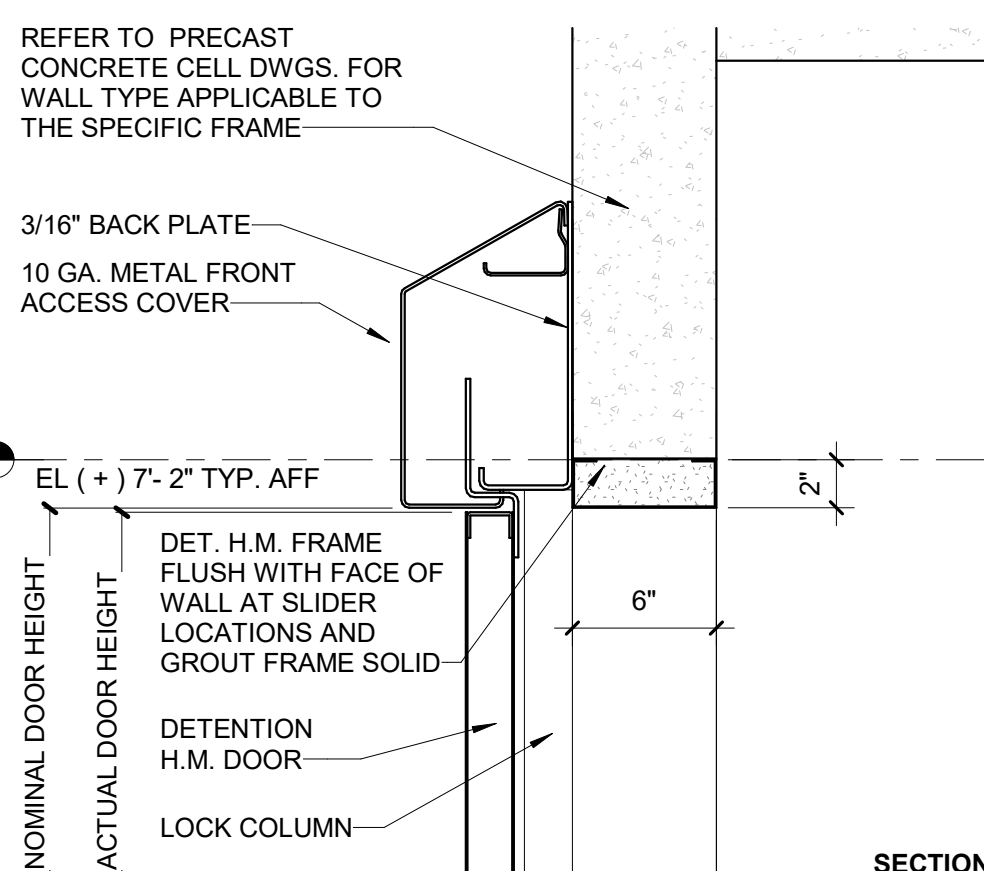


A6 HEAD DETAIL
Scale: 1 1/2" = 1'-0"

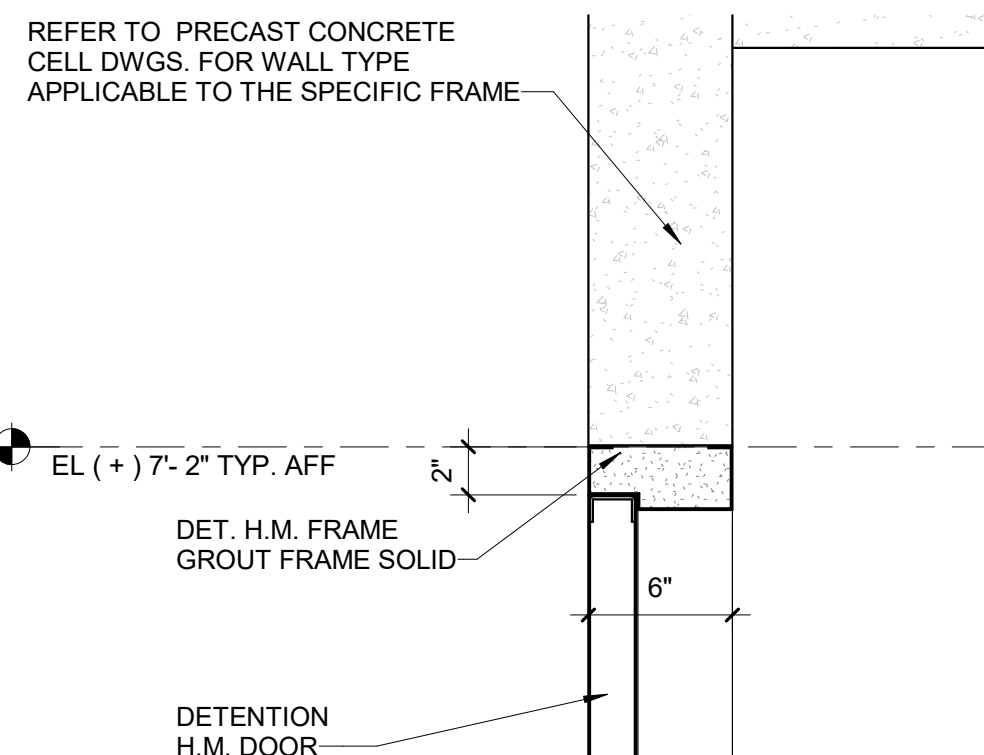

D5 HEAD DETAIL
Scale: 1 1/2" = 1'-0"

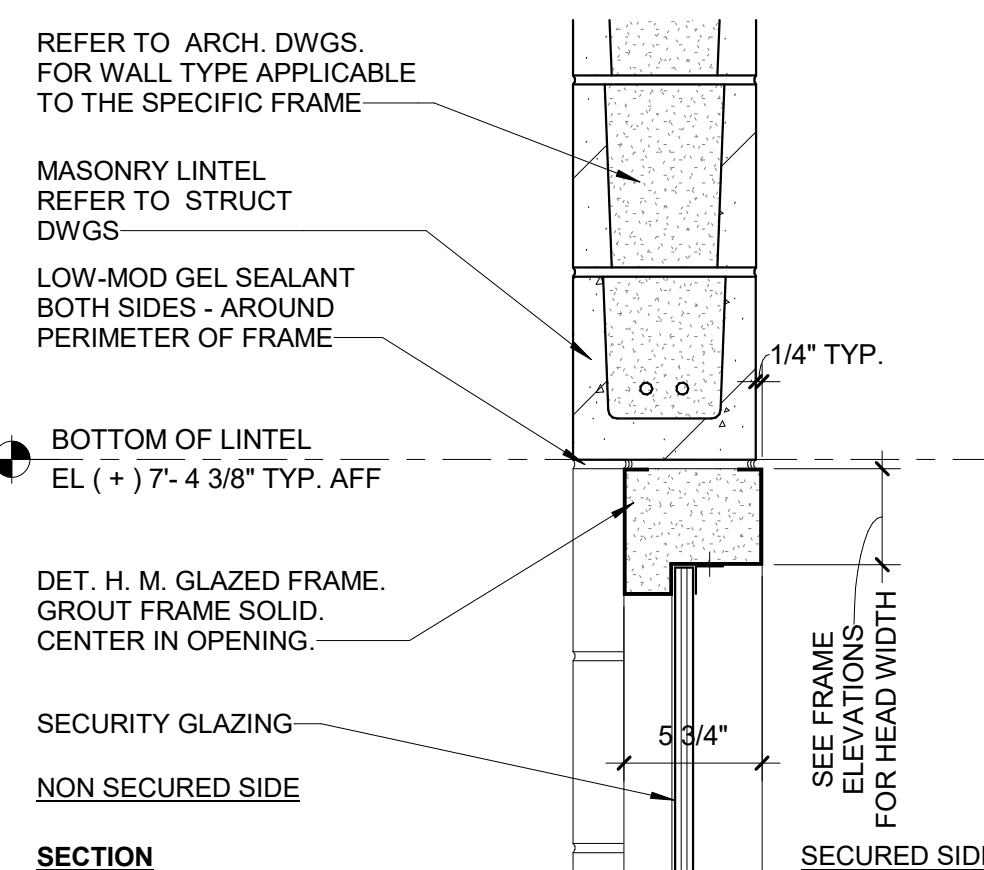


C5 HEAD DETAIL
Scale: 1 1/2" = 1'-0"

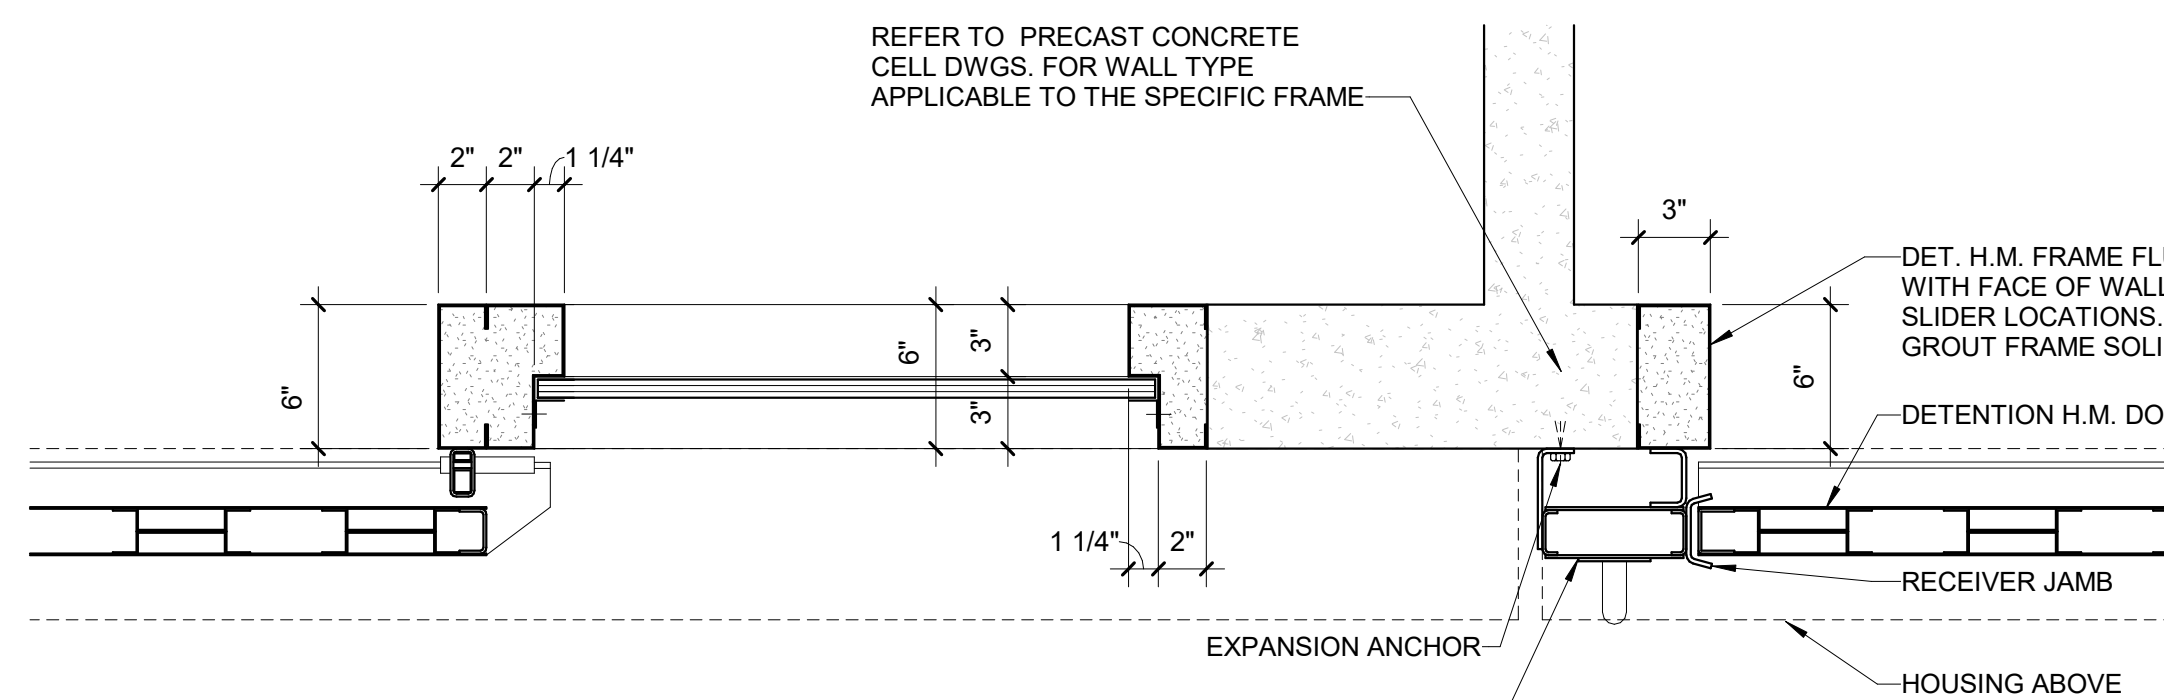


B5 JAMB DETAIL
Scale: 1 1/2" = 1'-0"


(DETAIL A5 - NOT USED)

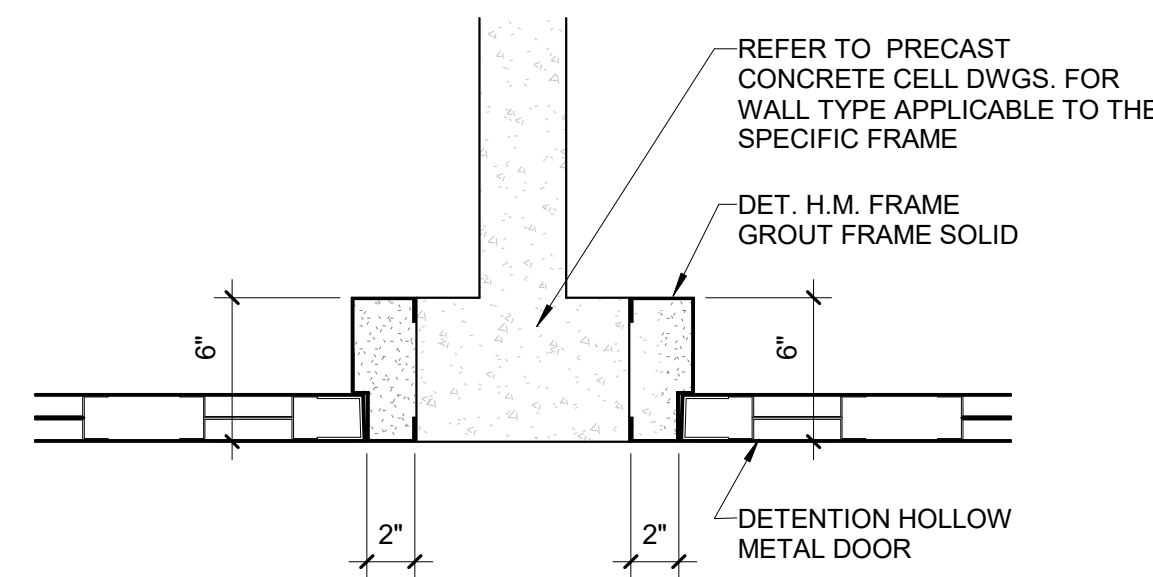


E4 JAMB DETAIL
Scale: 1 1/2" = 1'-0"

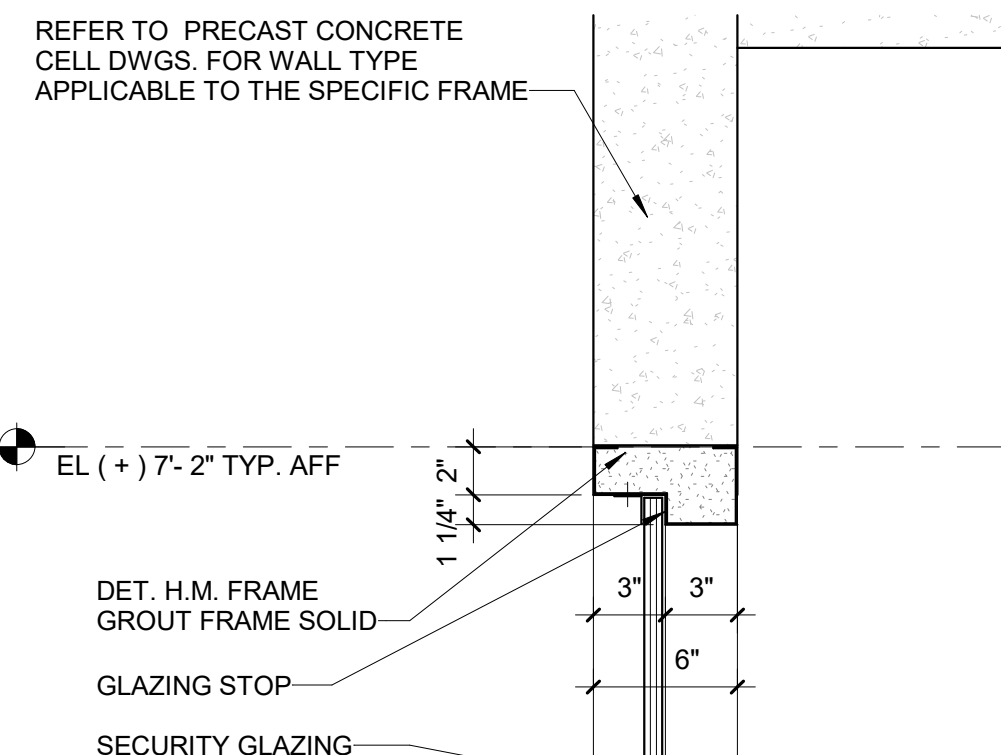


D4 HEAD DETAIL
Scale: 1 1/2" = 1'-0"

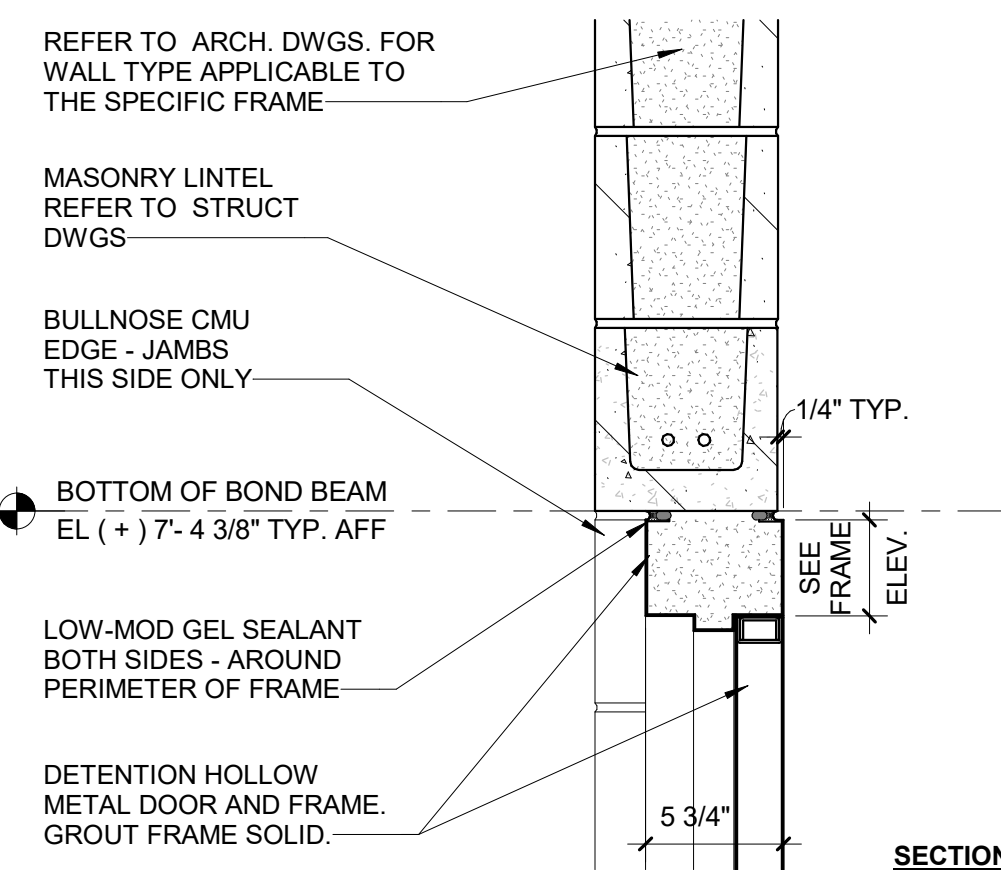


C4 HEAD DETAIL
Scale: 1 1/2" = 1'-0"

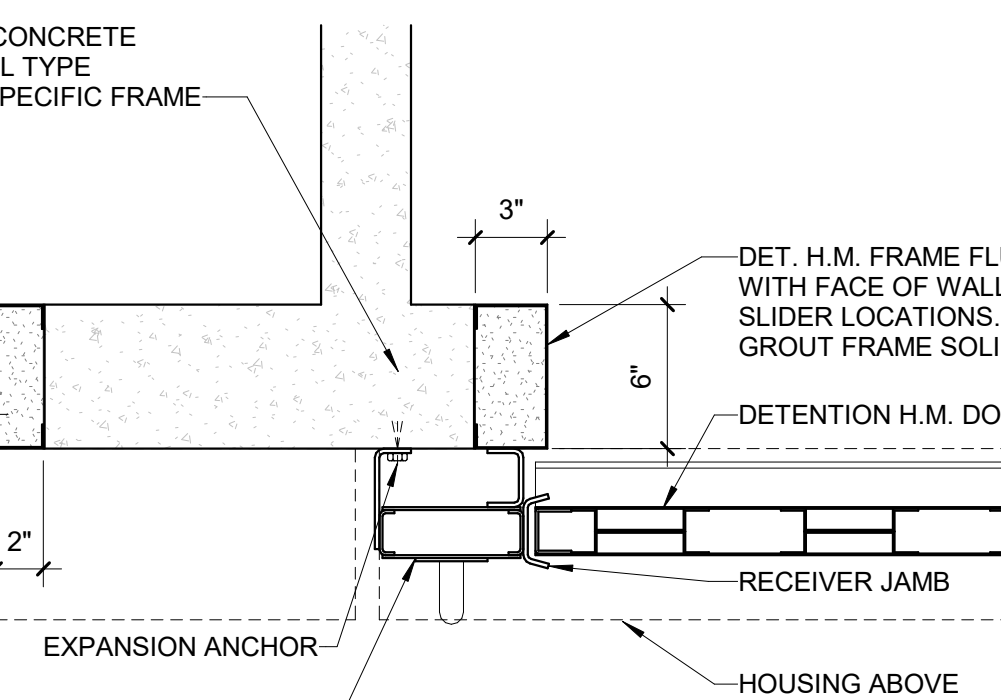


B3 JAMB DETAIL
Scale: 1 1/2" = 1'-0"

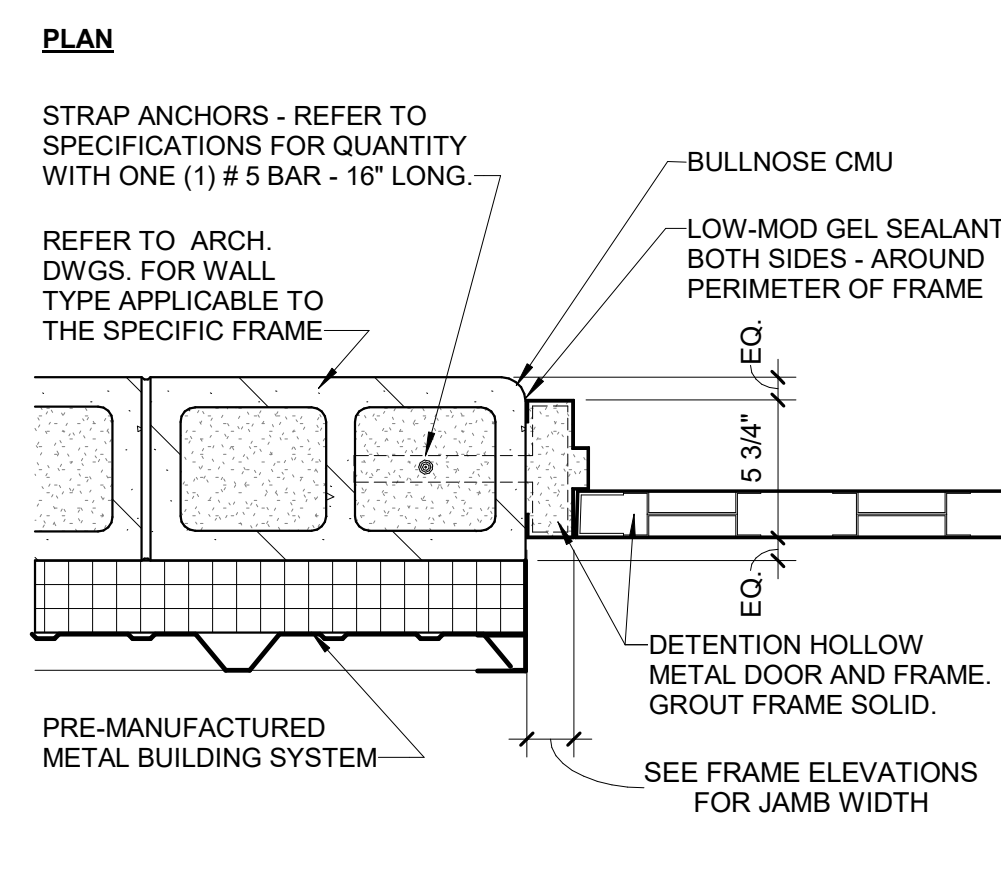


A4 JAMB DETAIL
Scale: 1 1/2" = 1'-0"

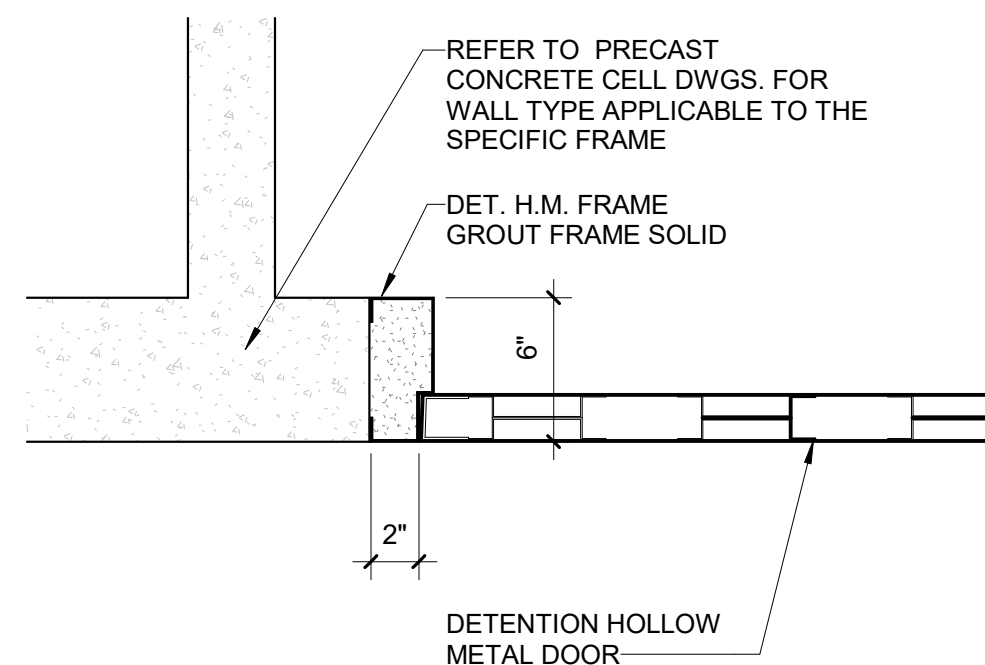


E3 JAMB DETAIL
Scale: 1 1/2" = 1'-0"

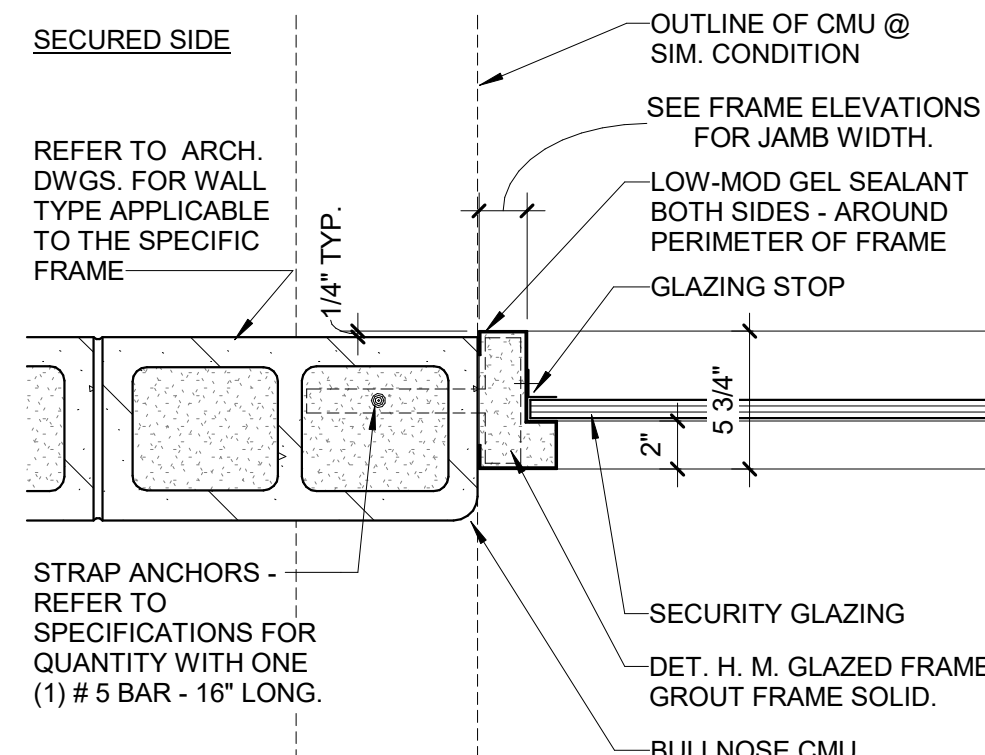


D3 JAMB DETAIL
Scale: 1 1/2" = 1'-0"

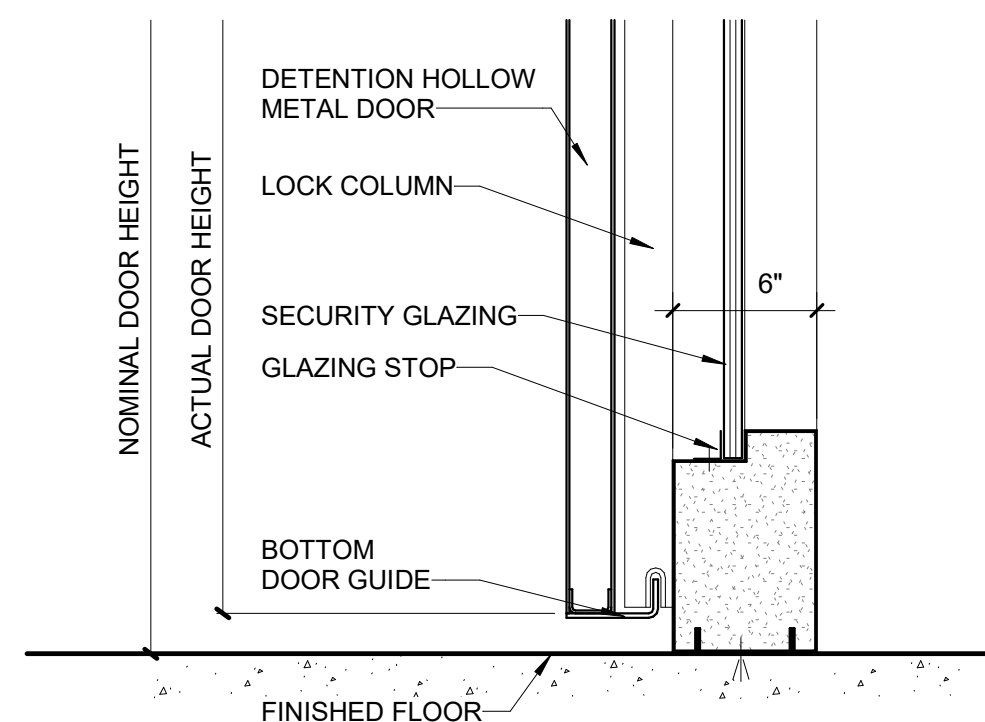


C3 SILL DETAIL
Scale: 1 1/2" = 1'-0"

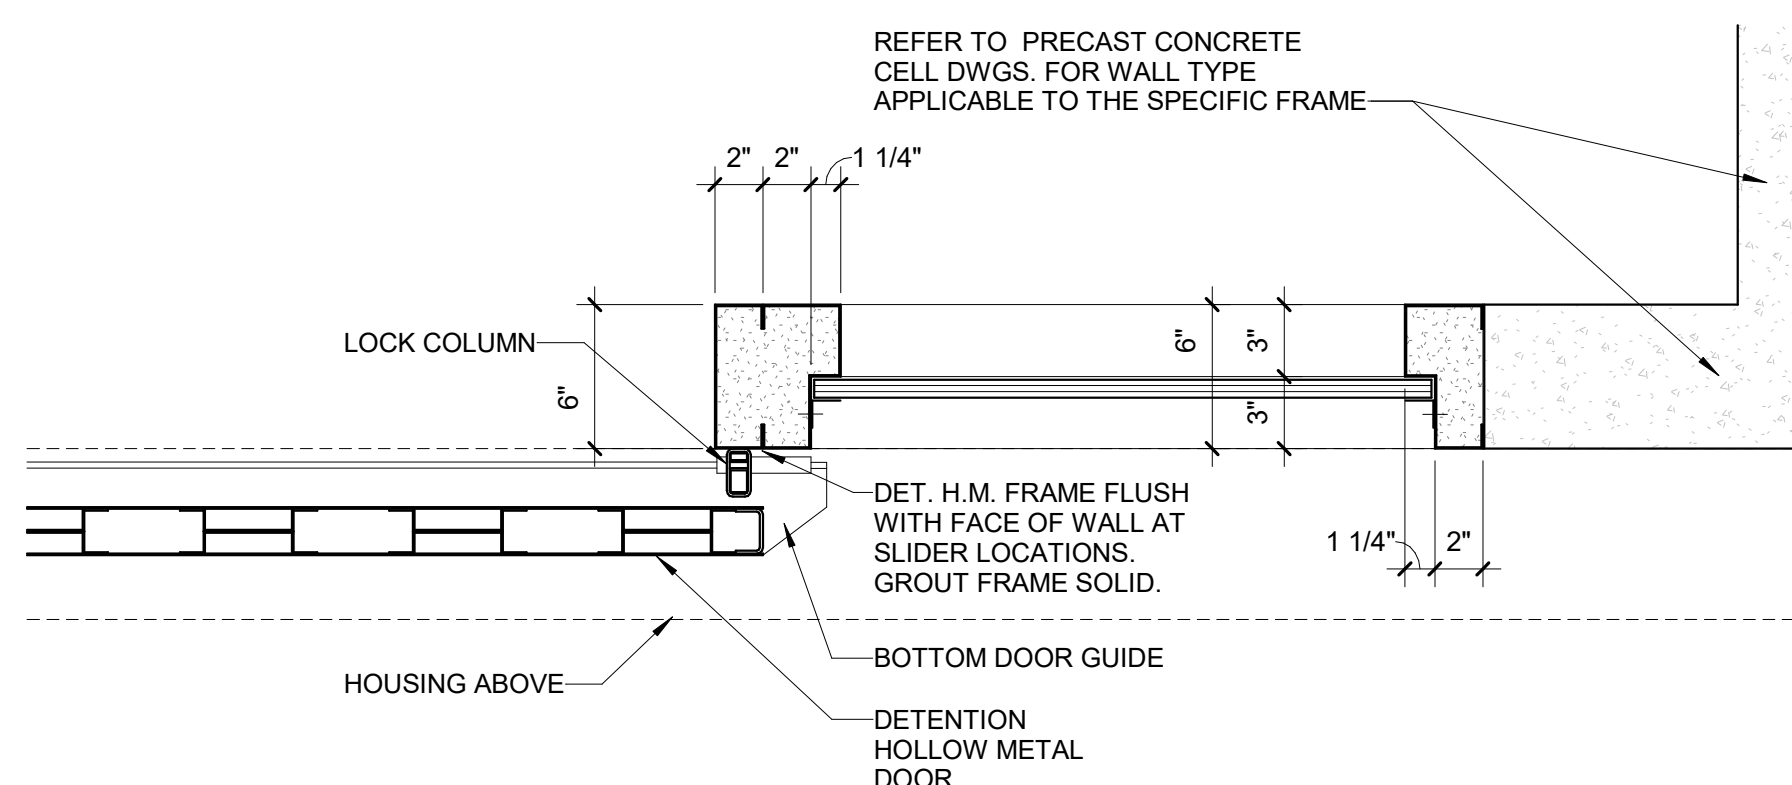


B2 JAMB DETAIL
Scale: 1 1/2" = 1'-0"

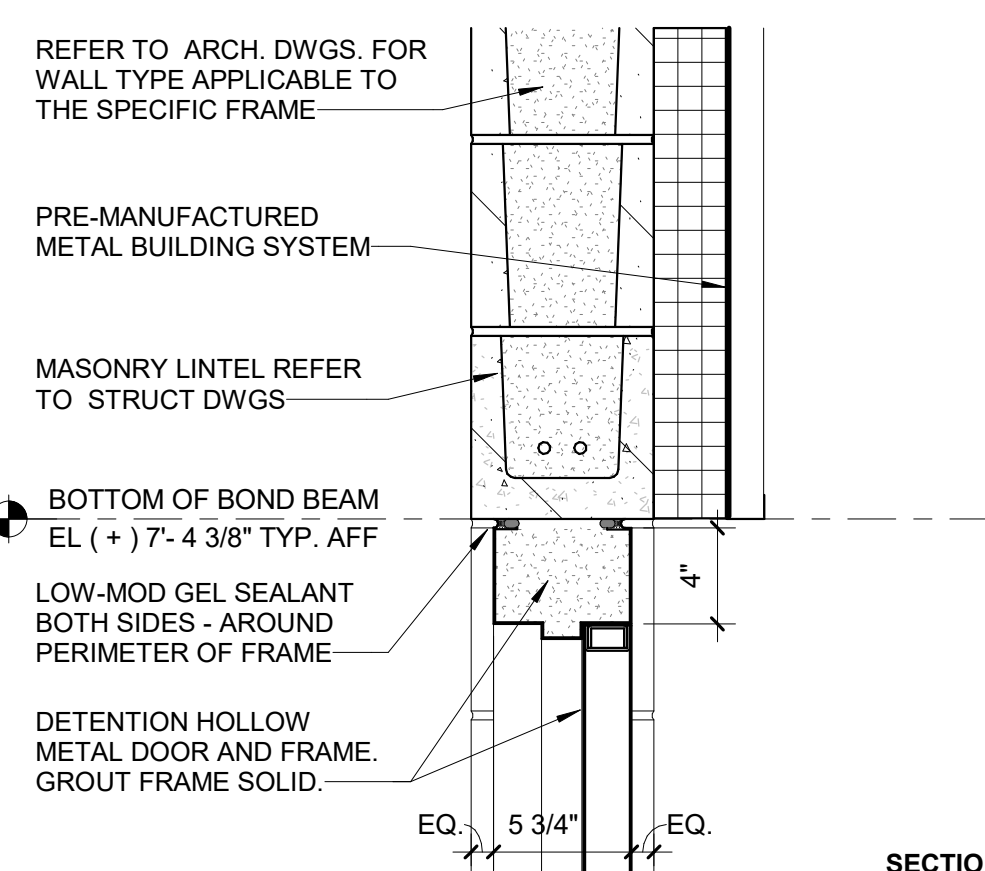


A3 HEAD DETAIL
Scale: 1 1/2" = 1'-0"

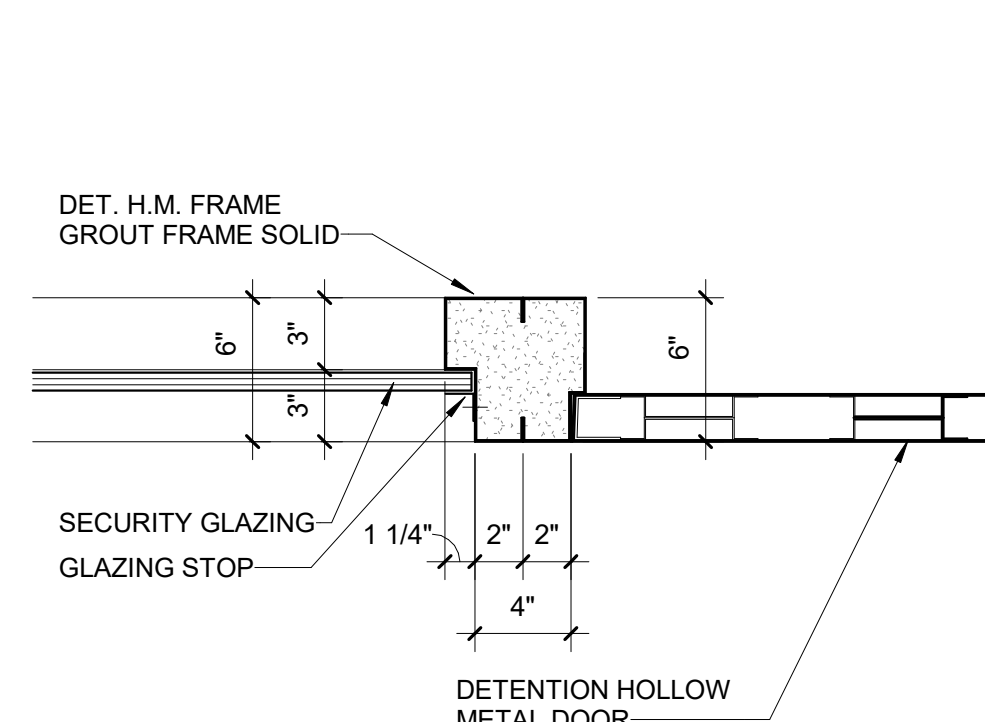


E2 JAMB DETAIL
Scale: 1 1/2" = 1'-0"

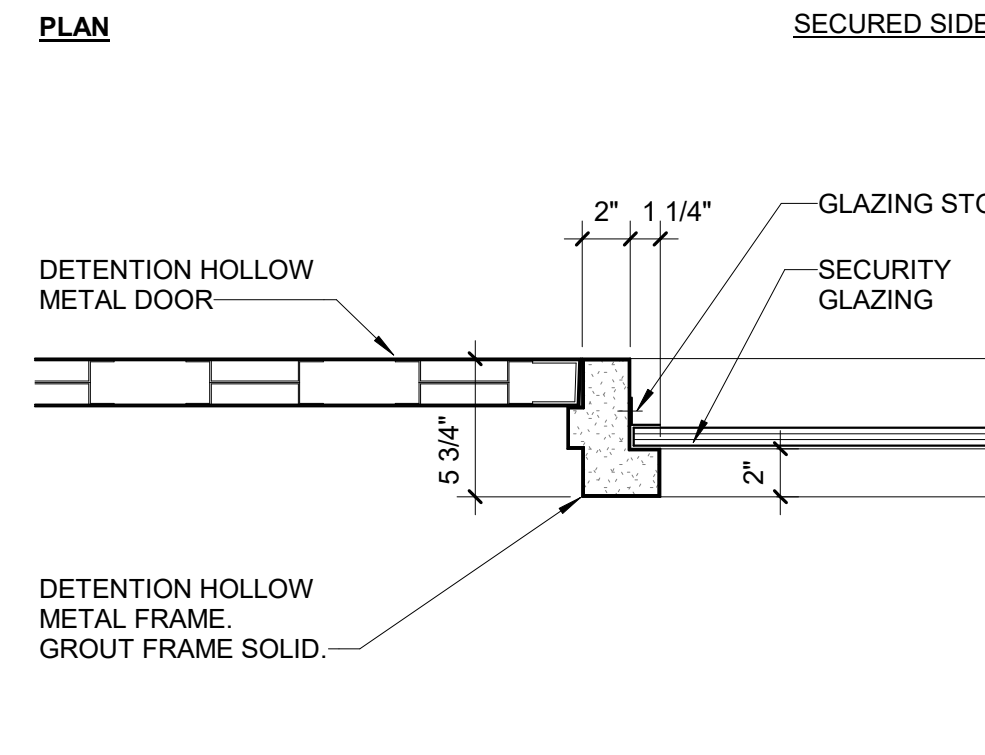


D2 JAMB DETAIL
Scale: 1 1/2" = 1'-0"

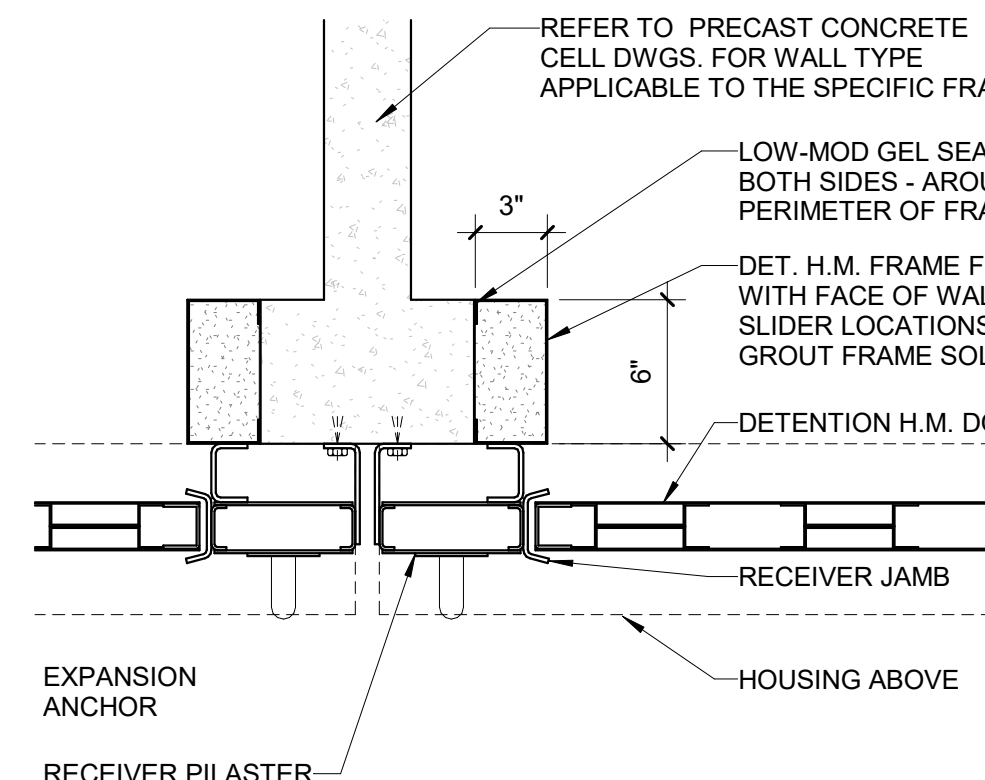


C2 JAMB DETAIL
Scale: 1 1/2" = 1'-0"

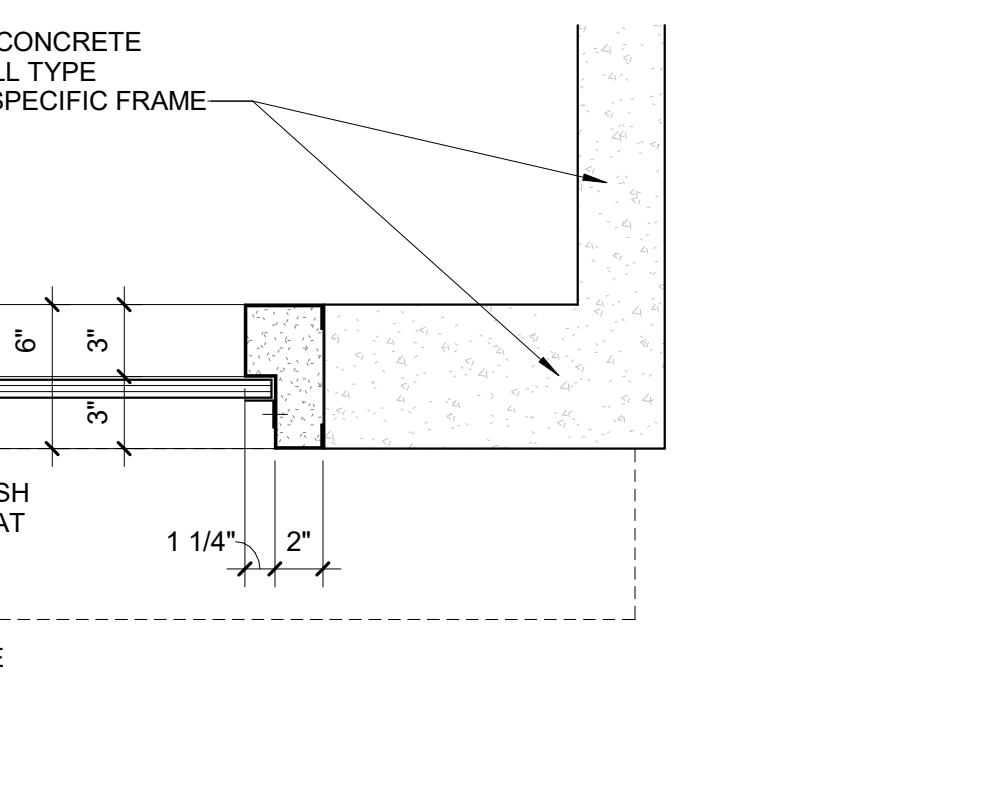


B1 HEAD DETAIL
Scale: 1 1/2" = 1'-0"

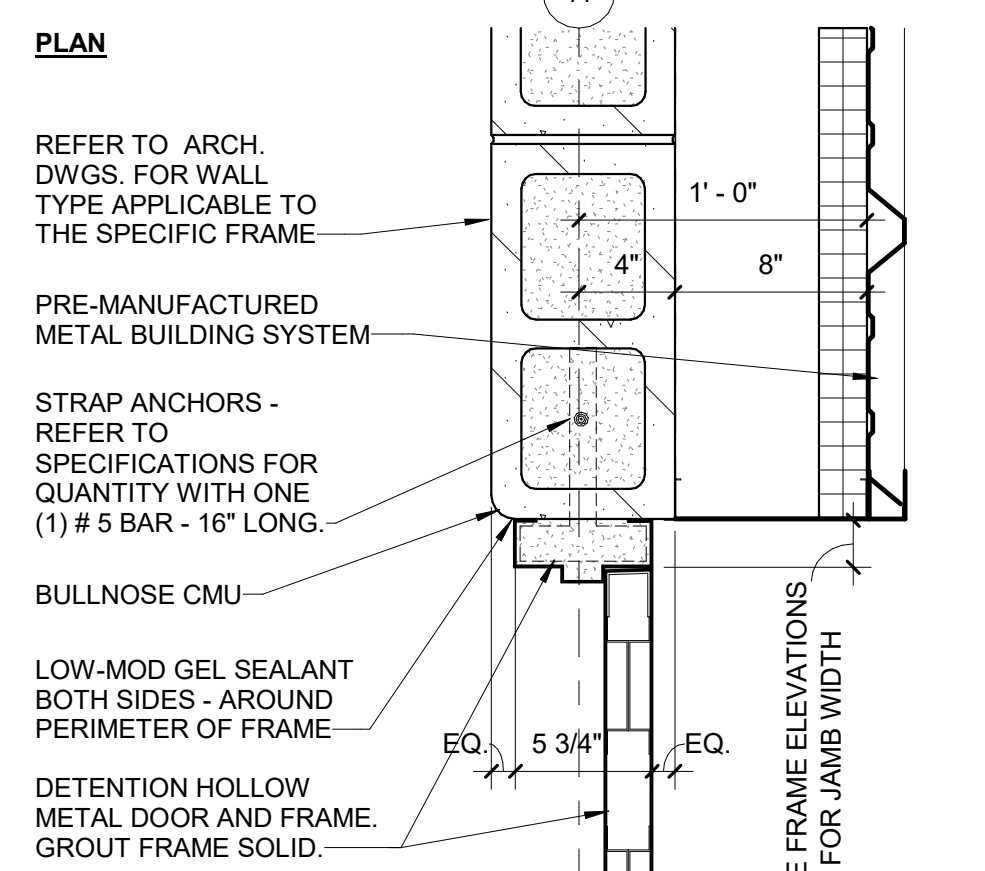


A2 JAMB DETAIL
Scale: 1 1/2" = 1'-0"

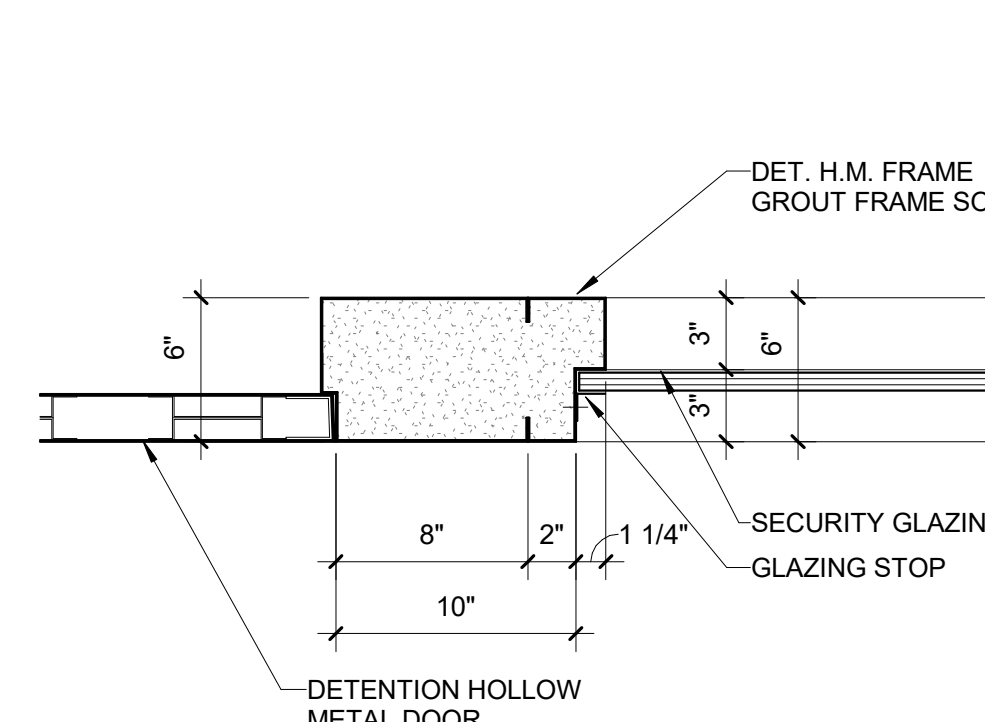


E1 JAMB DETAIL
Scale: 1 1/2" = 1'-0"

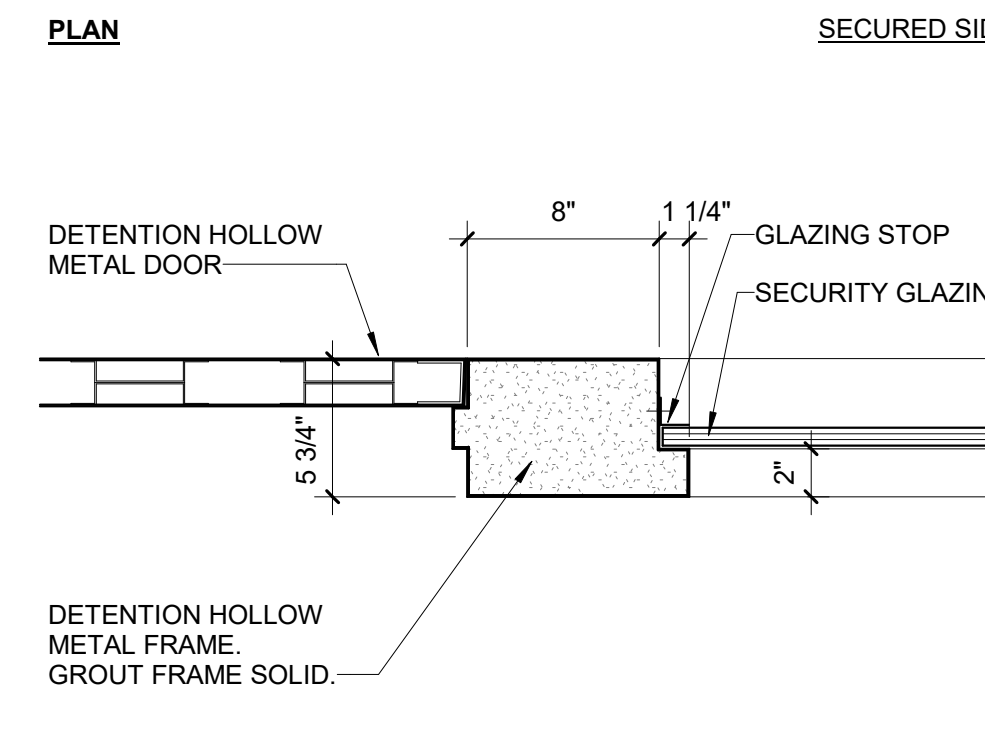


D1 JAMB DETAIL
Scale: 1 1/2" = 1'-0"

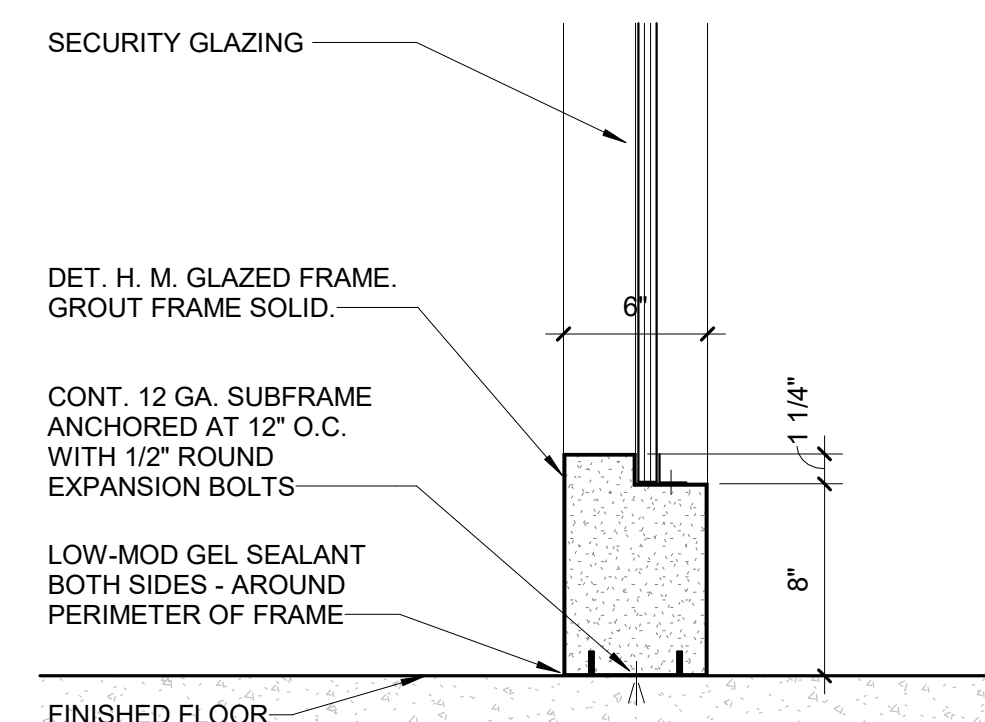

C1 SILL DETAIL
Scale: 1 1/2" = 1'-0"

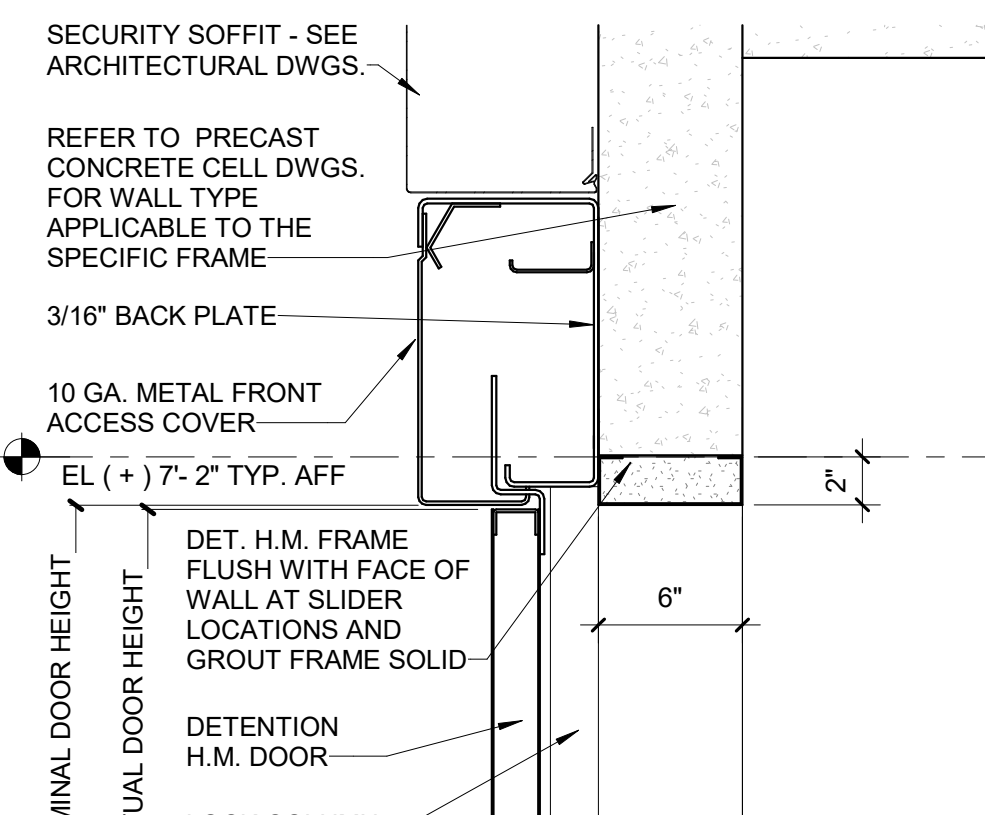

B1 HEAD DETAIL
Scale: 1 1/2" = 1'-0"

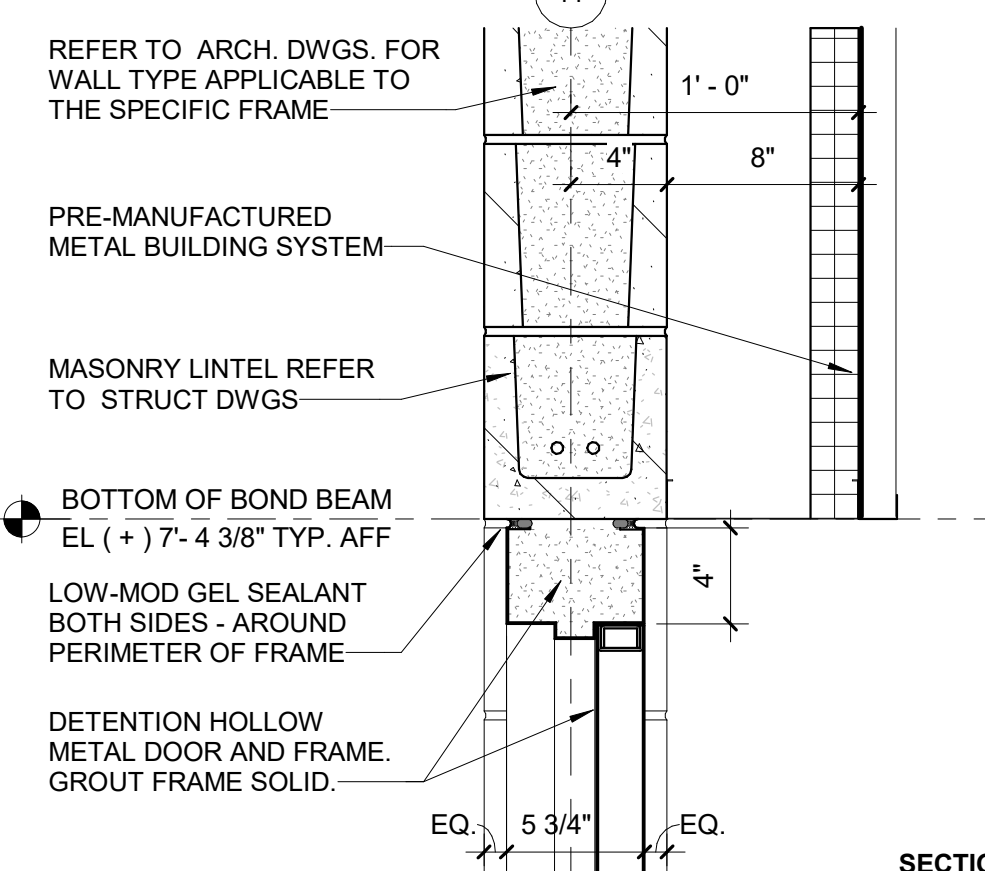

A1 HEAD DETAIL
Scale: 1 1/2" = 1'-0"

Dewberry®
800 North Magnolia Ave.
Suite 1000, Orlando, FL 32803-3251
t +1 407 843.5120
f +1 407 648.8664

Ajax
10365 Hood Road South Suite 203
Jacksonville, FL 32257
t +1 904-262-8660
f +1 904-262-8623


STATE OF FLORIDA
DEPARTMENT OF BUSINESS AND PROFESSIONAL REGULATION
BOARD OF ARCHITECTURE & INTERIOR DESIGN
THE ARCHITECT CORPORATION HEREIN IS CERTIFIED UNDER THE
PROVISIONS OF CHAPTER 481, F.S. (F.S. 481.05)

DEWBERRY ARCHITECTS INC.
18181 WINDYBROOK BLVD
SUITE 200, WINDYBROOK, FL 32080
CORPORATE/LEGAL GROUP
FURNACE, FL 32035
LICENSE NUMBER: A246001371
EXPIRATION DATE: FEBRUARY 28, 2021

Professional Seals



KEY PLAN

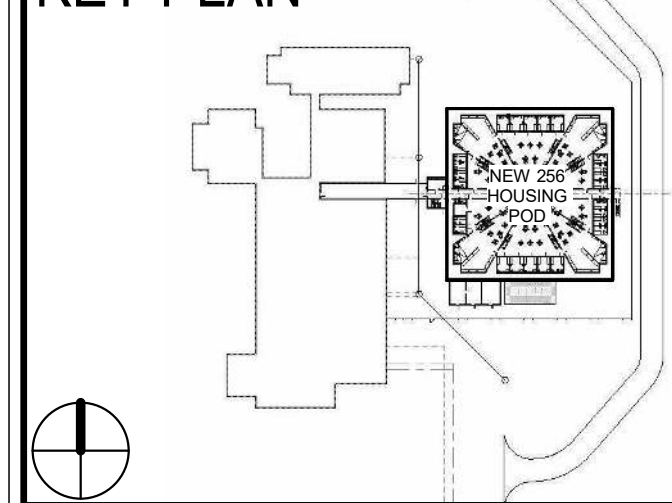

COLUMBIA COUNTY DETENTION FACILITY
389 NW Quinten St., Lake City, FL 32055

COLUMBIA COUNTY BOARD OF COUNTY COMMISSIONERS

SCALE 1 1/2" = 1'-0"

No.	Description	Date

No.	Description	Date

REVISIONS

DRAWN BY B WOODALL
APPROVED BY R NOVITSKY
CHECKED BY B HALL
DATE JULY 24, 2020

TITLE

DETENTION DOOR DETAILS

PROJECT NO. 50101397

QD-607

SHEET NO.
DESTROY AFTER USE

6

5

4

3

2

1

DETENTION GLAZED FRAME SCHEDULE

GLAZED NUMBER	GLAZED FRAME								DETAIL				FIRE LABEL	COMMENTS	WINDOW NUMBER
	SIZE			TYPE	MATERIAL	GLAZING	SILL HEIGHT	FINISH	HEAD	JAMB	SILL				
	WIDTH	HEIGHT	DEPTH												
UPPER TIER															
C202A	5' - 10"	7' - 0"	5 3/4"	D3x2	DHM	SG-7H	4"	PNT	B3/QD-610	B4/QD-610	B5/QD-610	1P			C202A
C202B	5' - 10"	7' - 0"	5 3/4"	D3x2	DHM	SG-7H	4"	PNT	B3/QD-610	B4/QD-610	B5/QD-610	1P			C202B
C202C	5' - 10"	7' - 0"	5 3/4"	D3x2	DHM	SG-7H	4"	PNT	B3/QD-610	B4/QD-610	B5/QD-610	1P			C202C
C202D	5' - 10"	7' - 0"	5 3/4"	D3x2	DHM	SG-7H	4"	PNT	B3/QD-610	B4/QD-610	B5/QD-610	1P			C202D
C202E	5' - 10"	7' - 0"	5 3/4"	D3x2	DHM	SG-7H	4"	PNT	B3/QD-610	B4/QD-610	B5/QD-610	1P			C202E
C202F	5' - 10"	7' - 0"	5 3/4"	D3x2	DHM	SG-7H	4"	PNT	B3/QD-610	B4/QD-610	B5/QD-610	1P			C202F
C202G	5' - 10"	7' - 0"	5 3/4"	D3x2	DHM	SG-7H	4"	PNT	B3/QD-610	B4/QD-610	B5/QD-610	1P			C202G
C202H	5' - 10"	7' - 0"	5 3/4"	D3x2	DHM	SG-7H	4"	PNT	B3/QD-610	B4/QD-610	B5/QD-610	1P			C202H
C202I	5' - 10"	7' - 0"	5 3/4"	D3x2	DHM	SG-7H	4"	PNT	B3/QD-610	B4/QD-610	B5/QD-610	1P			C202I
C202J	5' - 10"	7' - 0"	5 3/4"	D3x2	DHM	SG-7H	4"	PNT	B3/QD-610	B4/QD-610	B5/QD-610	1P			C202J
C202K	5' - 10"	7' - 0"	5 3/4"	D3x2	DHM	SG-7H	4"	PNT	B3/QD-610	B4/QD-610	B5/QD-610	1P			C202K
C202L	5' - 10"	7' - 0"	5 3/4"	D3x2	DHM	SG-7H	4"	PNT	B3/QD-610	B4/QD-610	B5/QD-610	1P			C202L

DETENTION HOLLOW METAL DOOR SCHEDULE

ABBREVIATIONS

DHM - DETENTION HOLLOW METAL
PNT - PAINT
SWM - SECURITY WIRE MESH

DETENTION FRAME NOTES

1. ALL FRAMES SHALL BE GROUTED FULL.
2. ALL DETENTION DOOR GLAZING SHALL BE FIXED.
3. ALL DETENTION FRAME FACE DIMENSIONS SHALL BE 2" UNLESS OTHERWISE INDICATED.
4. ALL DETENTION FRAME WIDTHS SHALL BE 5 3/4" UNLESS OTHERWISE INDICATED.
5. DETENTION EQUIPMENT CONTRACTOR SHALL VERIFY ALL DIMENSIONS AND MOUNTING CONDITIONS PRIOR TO INSTALLATION OF DETENTION HOLLOW METAL.
6. DETENTION GLAZED FRAME NUMBERS LOCATED ON THE FLOOR PLANS INDICATE THE SIDE OF THE FRAME THE REMOVABLE GLAZING STOPS ARE TO BE LOCATED.
7. DETENTION GLAZED FRAMES ARE SHOWN IN ELEVATION WITH REMOVABLE GLAZING STOPS LOCATED ON THE SECURED / (NON-INMATE) SIDE.
8. DETENTION HOLLOW METAL MANUFACTURER TO VERIFY ACTUAL OVERALL GLAZING THICKNESS PRIOR TO PREDRILLING FOR GLAZING STOPS.
9. PROVIDE SECURITY SEALANT AT PERIMETER OF ALL DETENTION DOOR AND WINDOW FRAMES, INCLUDING THE BASE OF DOOR FRAMES OVER CONCRETE SLABS, REFERENCE SPECIFICATION SECTION 07 92 23.
10. REFERENCE ARCHITECTURAL DRAWINGS TO VERIFY ALL WALL TYPES AND LINTEL SIZE.
11. REFERENCE DETENTION DOOR SCHEDULE FOR DOOR SIZES.
12. REFERENCE DETENTION FRAME TYPES, ELEVATIONS AND FRAME PROFILES.
13. REFERENCE SECURITY GLAZING SCHEDULE FOR GLAZING TYPES, INDICATED BY A "SG" NUMBER.
14. REFERENCE SHEET QD-606 FOR DETENTION DOOR FRAME TYPES AND SHEET QD-610 FOR DETENTION GLAZED FRAME TYPES.
15. REFERENCE SHEET QD-608 FOR TYPICAL FRAME DETAILS.
16. REFERENCE SPECIFICATION SECTION 11 19 13 FOR DETENTION HOLLOW METAL DOORS AND FRAMES.
17. REFERENCE SPECIFICATION SECTION 11 19 23 FOR DETENTION DOOR HARDWARE.
18. REFERENCE SPECIFICATION SECTION 11 19 33 FOR SECURITY GLAZING.
19. REFERENCE STRUCTURAL S-SERIES SHEETS FOR CMU JAMB AND LINTEL INFORMATION AT DOOR & WINDOW OPENINGS.
20. REFERENCE TT SERIES & TY SERIES SHEETS FOR INTERCOMMS & SECURITY ELECTRONICS IN DETENTION FRAMES.

DETENTION GLAZING SCHEDULE

LAMINATED POLYCARBONATE SECURITY GLAZING
- REFER TO 11 19 33 (SECTION 2.3).

SG-5C 3/4 INCH LAMINATED POLYCARBONATE, WITH MAR-RESISTANT COATING.
FORCED ENTRY SECURITY GRADE 1

GLASS-CLAD POLYCARBONATE SECURITY GLAZING
- REFER TO 11 19 33 (SECTION 2.4).

SG-6D 13/16 INCH CLEAR GLASS CLAD POLYCARBONATE
FORCED ENTRY SECURITY GRADE 2

SG-6F 1 INCH CLEAR GLASS CLAD POLYCARBONATE
FORCED ENTRY SECURITY GRADE 1

FIRE RATED GLASS-CLAD POLYCARBONATE SECURITY GLAZING
- REFER TO 11 19 33 (SECTION 2.5).

SG-7G 15/16 INCH FIRE RATED CLEAR GLASS CLAD POLYCARBONATE
FORCED ENTRY SECURITY GRADE 2

SG-7H 15/16 INCH FIRE RATED CLEAR GLASS CLAD POLYCARBONATE
FORCED ENTRY SECURITY GRADE 2 - WITH TINTING FILM

ALL FIRE RATED GLAZING SHALL COMPLY WITH THE ACCEPTABLE CRITERIA OF NFPA 282 OR U.L. 90B OR U.L. 10C.

800 North Magnolia Ave
Suite 1000, Orlando, FL
32803-3251

Dewberry®

+1 407 843 5120
+1 407 649 8664

Ajax

10365 Hood Road South, Suite 203
Jacksonville, FL 32257

+1 904 262 8660
+1 904 262 8623

STATE OF FLORIDA

DEPARTMENT OF BUSINESS AND PROFESSIONAL REGULATION

BOARD OF ARCHITECTURE & INTERIOR DESIGN

THE ARCHITECT CORPORATION WHEN REGISTERED UNDER THE PROVISIONS OF CHAPTER 481, F.S. (F.S. 481.05)

DEWBERRY ARCHITECTS INC

1802 JACKSON BLVD
SUITE 200
CORPORATE CENTER GROUP
TALLAHASSEE, FL 32301

LICENSE NUMBER: AA36001371
EXPIRATION DATE: FEBRUARY 28, 2021

Professional Seals

STATE OF FLORIDA

RICHARD G. NOWITZKY

07-21-20

AR99786

REGISTERED ARCHITECT

KEY PLAN

COLUMBIA COUNTY DETENTION FACILITY
389 NW Quinten St, Lake City, FL 32055

COLUMBIA COUNTY BOARD OF COUNTY COMMISSIONERS

SCALE As indicated

--	--	

 **Dewberry®**

800 North Magnolia Ave.
Suite 1000, Orlando, FL
32803-3251

t + 407.843.5120
f + 407.649.8664

Ajax

10365 Hoad Road South Suite 203
Jacksonville, FL 32257

t + 904.262-8660
f + 904.262-8023

STATE OF FLORIDA
DEPARTMENT OF BUSINESS AND PROFESSIONAL REGULATION

BOARD OF ARCHITECTURE & INTERIOR DESIGN



THE ARCHITECT CORPORATION HERENSEN BAKER UNDER THE
PROVISIONS OF CHAPTER 481, FLOID'S STATUTES

DEWBERRY ARCHITECTS INC.

C/O CREDITORS' CREDITORS GROUP
C/O CORPORATE LEGAL GROUP
FARM 9, INC. 100-2001

LICENSE NUMBER: A00001371

EXPIRATION DATE: FEBRUARY 28, 2021

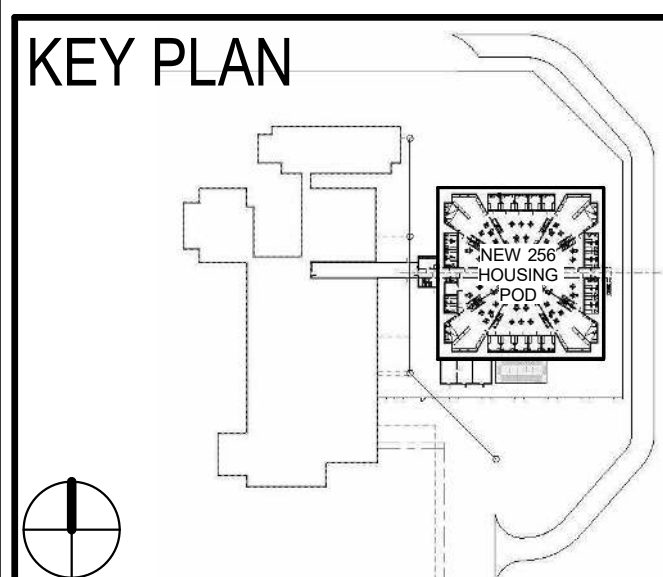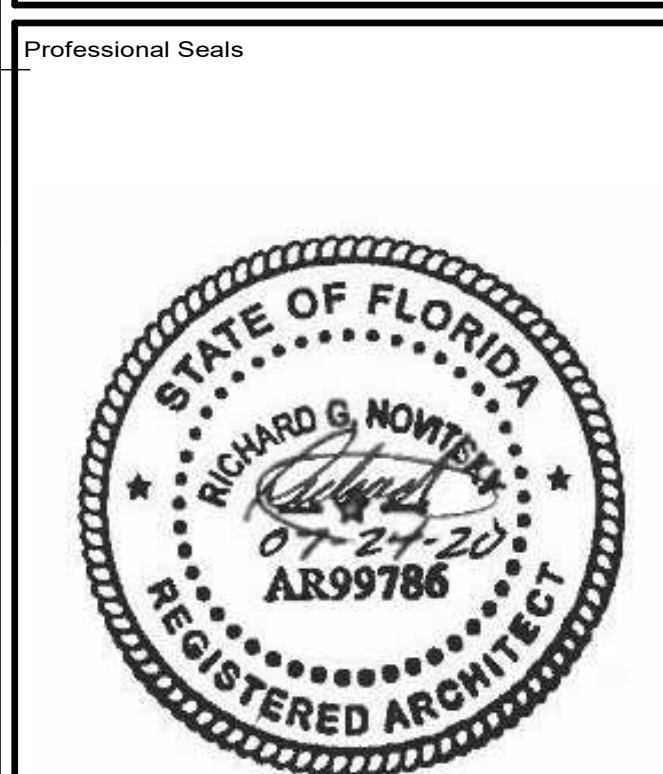

COLUMBIA COUNTY DETENTION FACILITY 389 NW Quinten St, Lake City, FL 32055	COLUMBIA COUNTY BOARD OF COUNTY COMMISSIONERS
--	--

SCALE	As indicated
-------	--------------

	ISSUED FOR PERMIT	7-24-2020

No.	Description	Date
-----	-------------	------

REVISIONS	
DRAWN BY	B WOODALL
APPROVED BY	R NOVITSKY
CHECKED BY	B HALL
DATE	JULY 24, 2020

TITLE

DETENTION GLAZED FRAME SCHEDULE AND ELEVATIONS

PROJECT NO.	50101397
-------------	----------

QD-610

SHEET NO. _____

DESTROY AFTER USE