


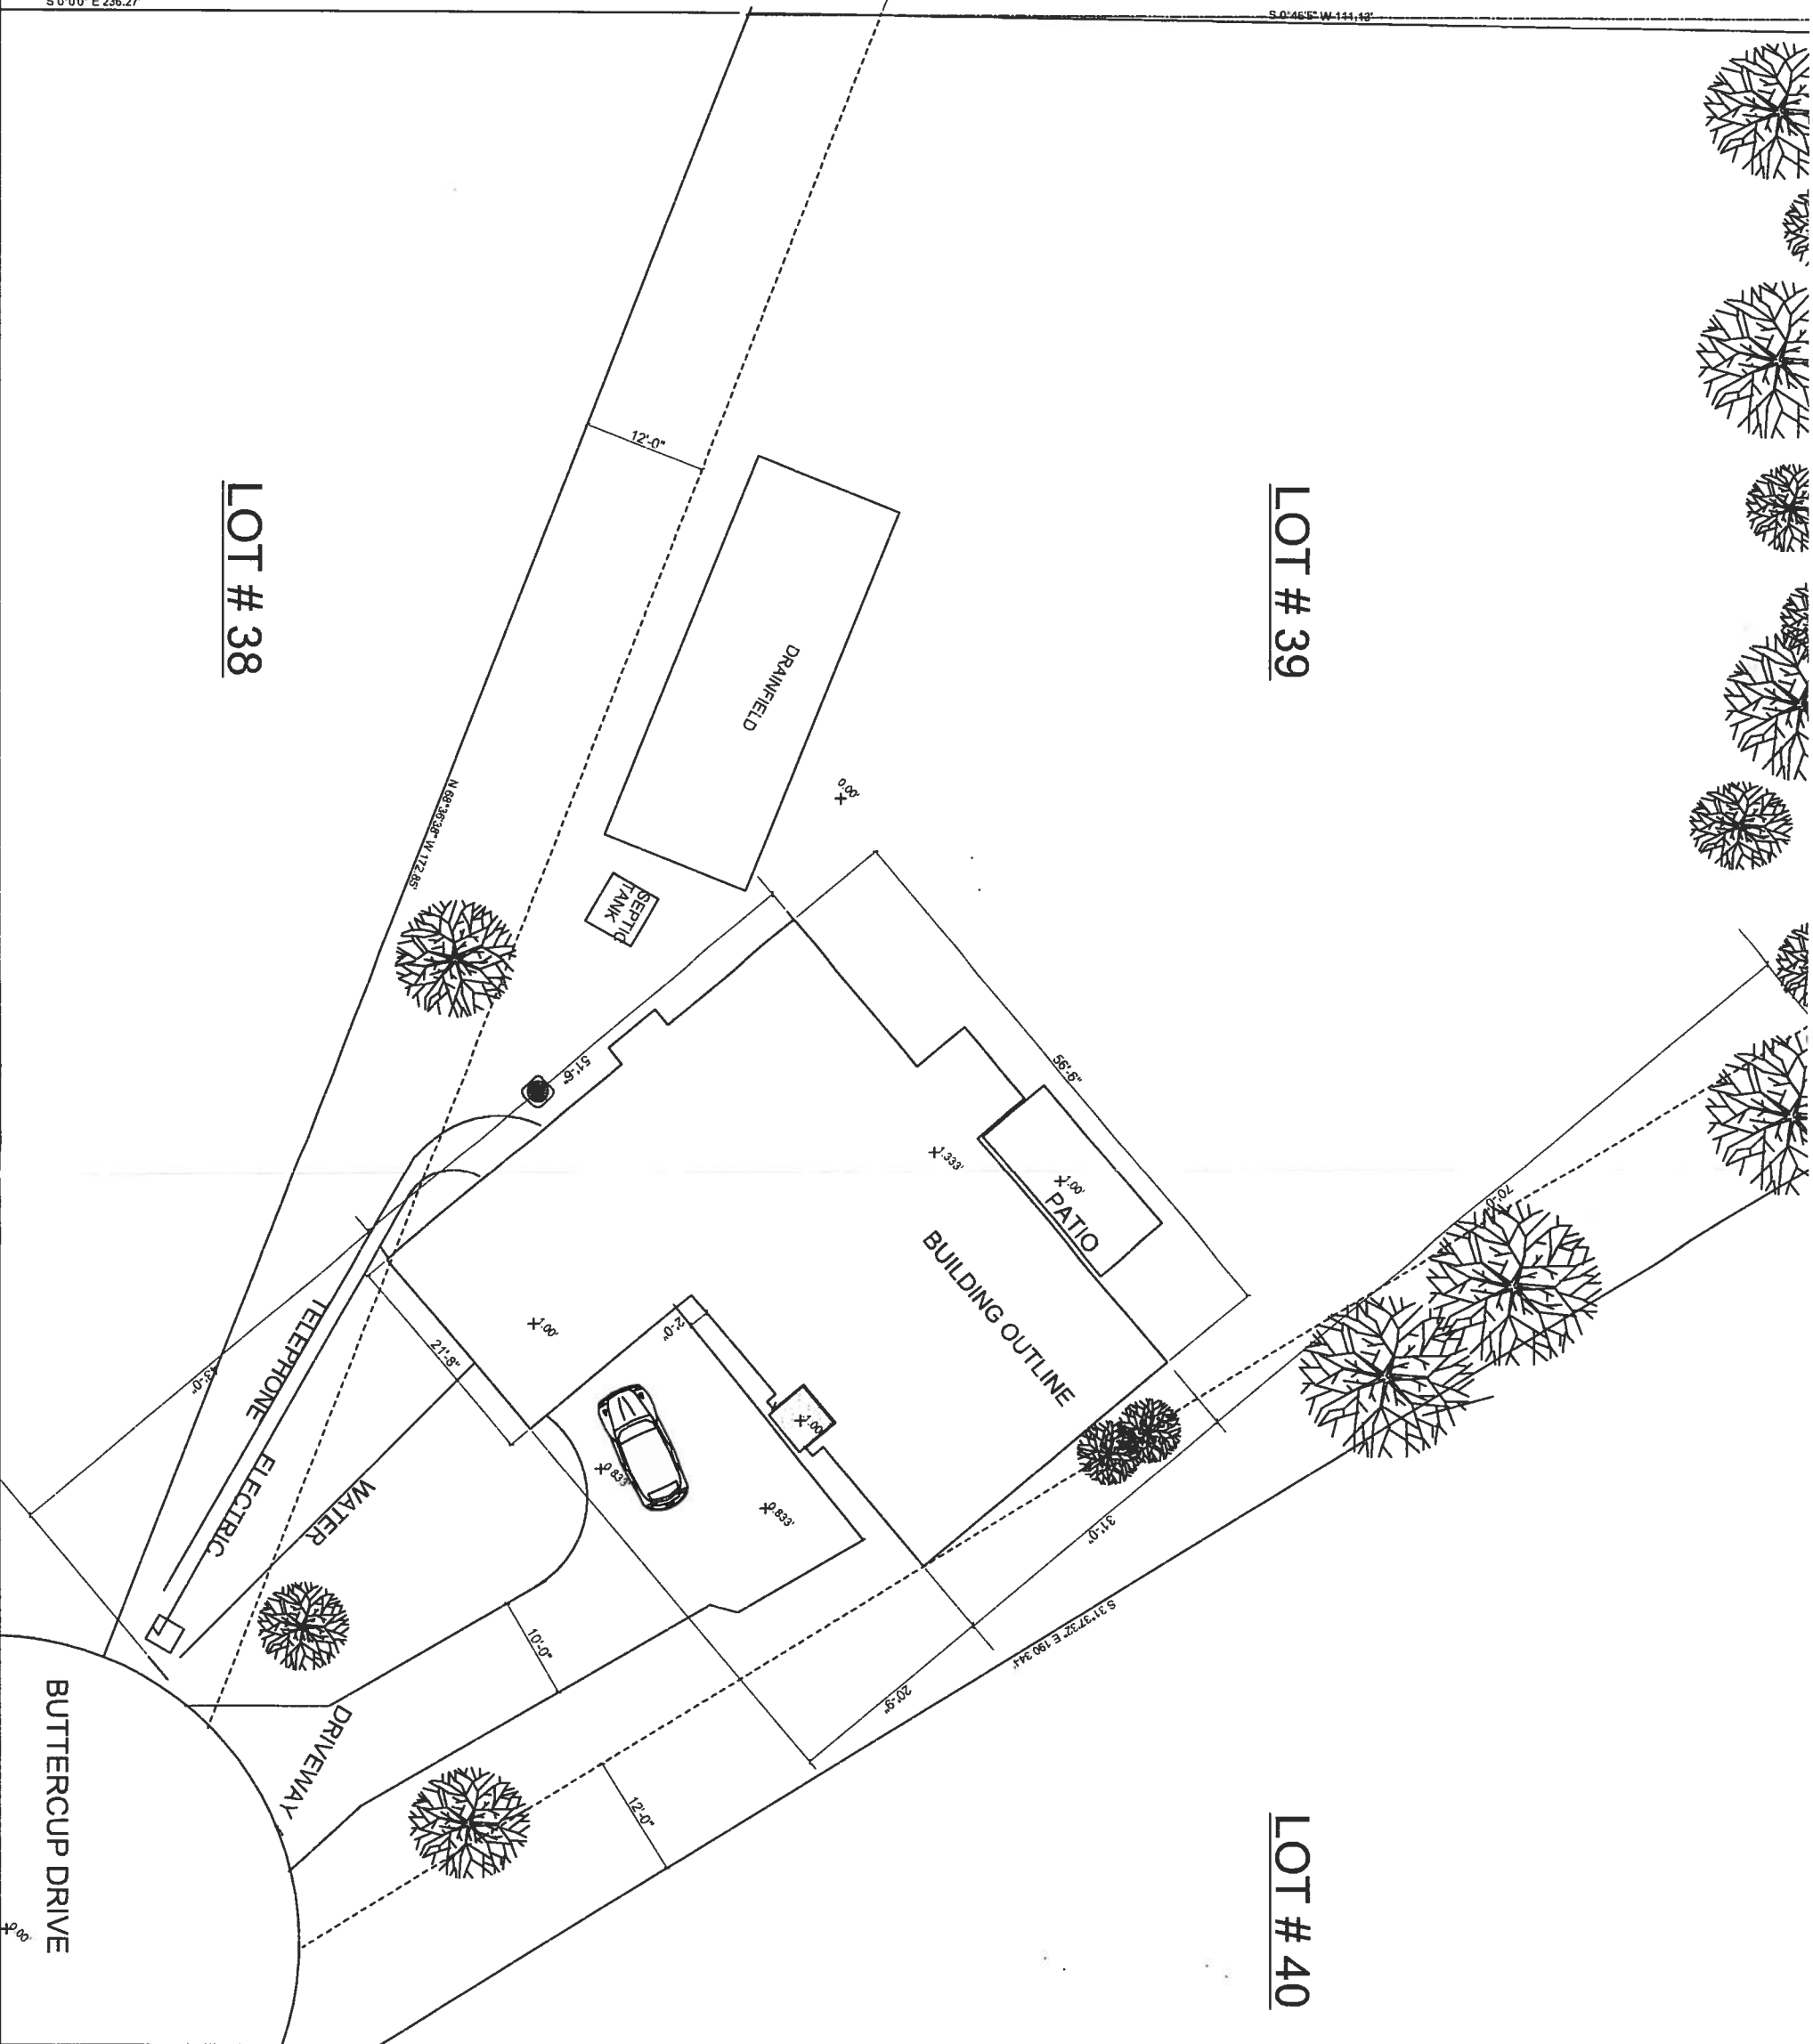

LOT # 39

LOT # 40

LOT # 38



OWNER:
BAUHHUS INC

ADDRESS:
PO BOX 656
LIVE OAK, FL 32064

RESIDENTIAL

HOUSE
ADDRESS:
LOT # **39**

349 SW BUTTERCUP DR
ROLLING MEADOWS
LAKE CITY
COLUMBIA COUNTY
PR-ID# 15-4S-16-03023-539

SITE PLAN

PRINTED DATE: July 11, 2008
DESIGNED & DRAWN BY:
WOLF SCHRUM
PO BOX 656
LIVE OAK, FL 32064
TEL/FAX 386-386-4783
CELL: 813-786-0730

DRAWING NUMBER
0
OF 5 SHEETS



LOT # 39

LOT # 40

LOT # 38

DRAINFIELD

SEPTIC TANK

PATIO

BUILDING OUTLINE

TELEPHONE
ELECTRIC

WATER

DRIVEWAY

BUTTERCUP DRIVE



OWNER:
BAUHAUS INC
ADDRESS:
PO BOX 656
LIVE OAK, FL 32064

RESIDENTIAL
HOUSE
ADDRESS:
LOT # **39**

349 SW BUTTERCUP DR
ROLLING MEADOWS
LAKE CITY
COLUMBIA COUNTY
PR-ID# 15-4S-16-03023-539

SITE PLAN

PRINTED DATE: July 11, 2006
DESIGNED & DRAWN BY: SCOROM
WORKS
LIVE OAK, FL 32064
TEL/FAX: 386-364-4793
CELL: 813-786-0730

DRAWING NUMBER
0
OF 5 SHEETS