


SW MONTAGUE LANE

CL

S 90°00'00" E 820.000'

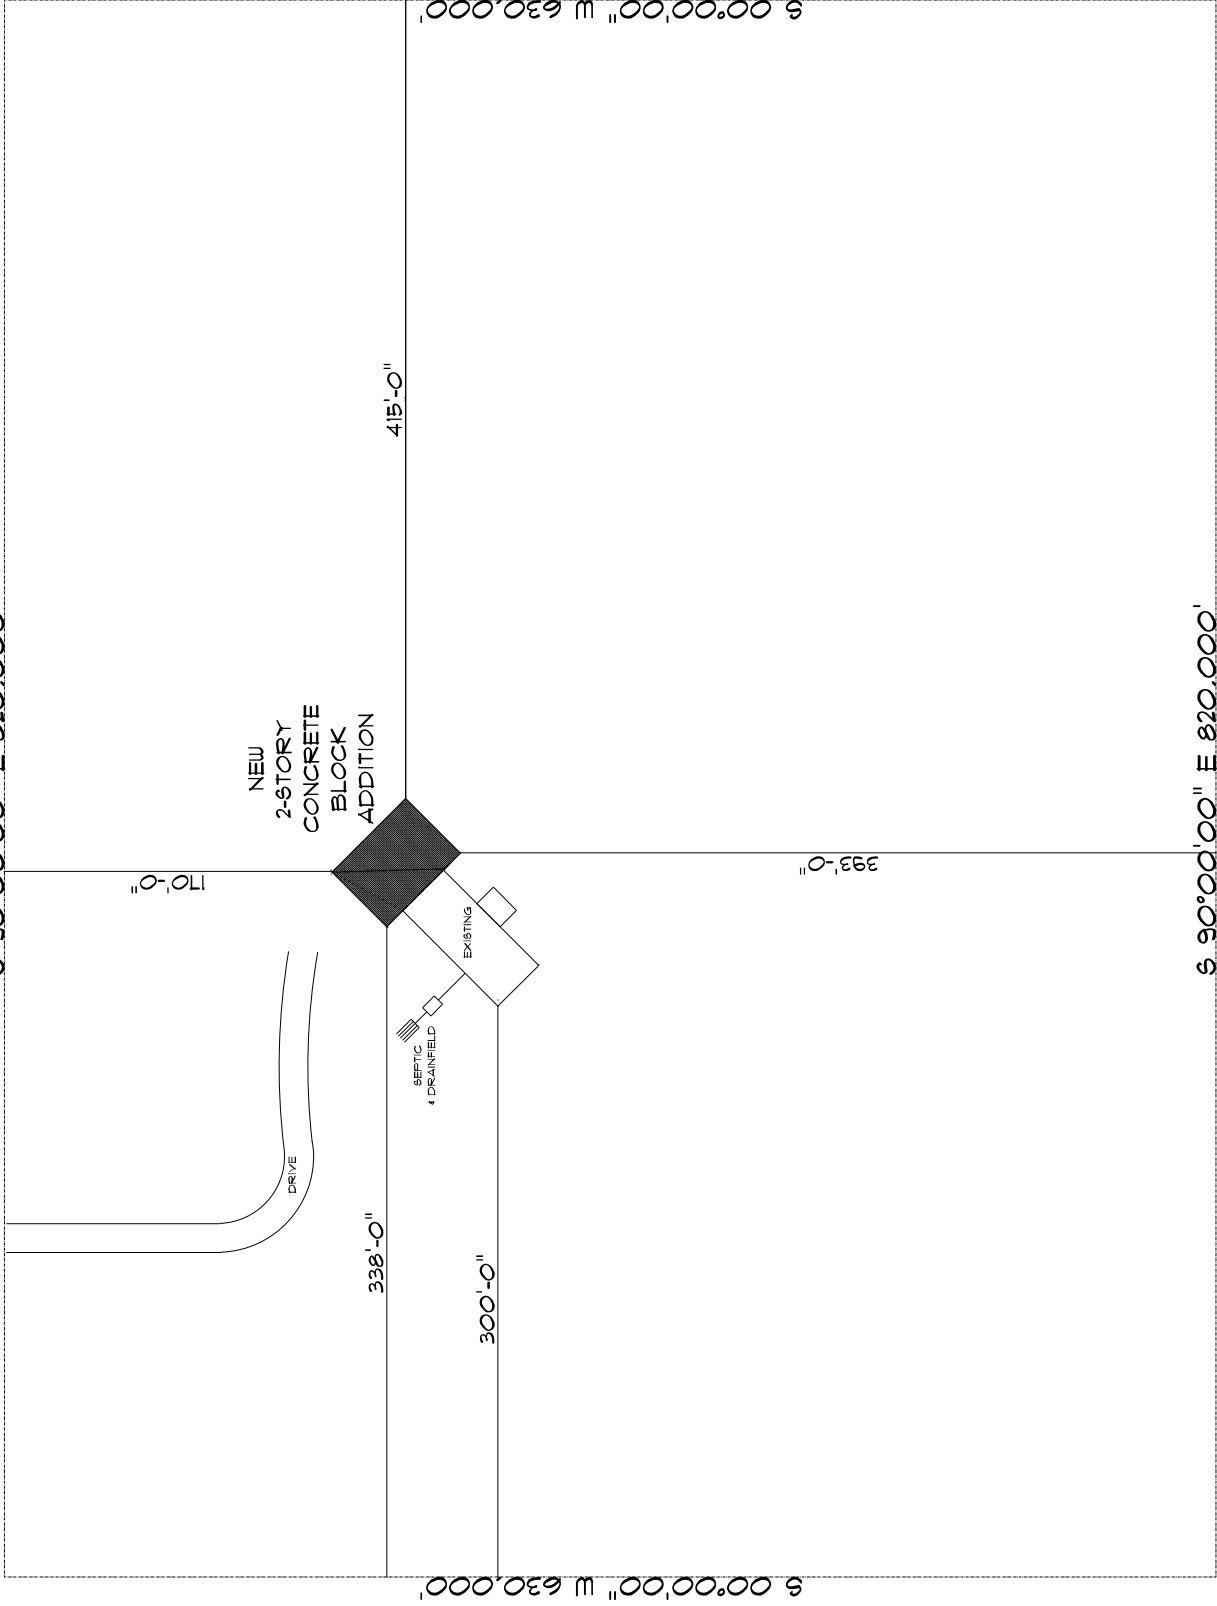

* SITE PLAN *

SCALE: 1" = 30'-0"