


Tod & Sheila Widergren



53

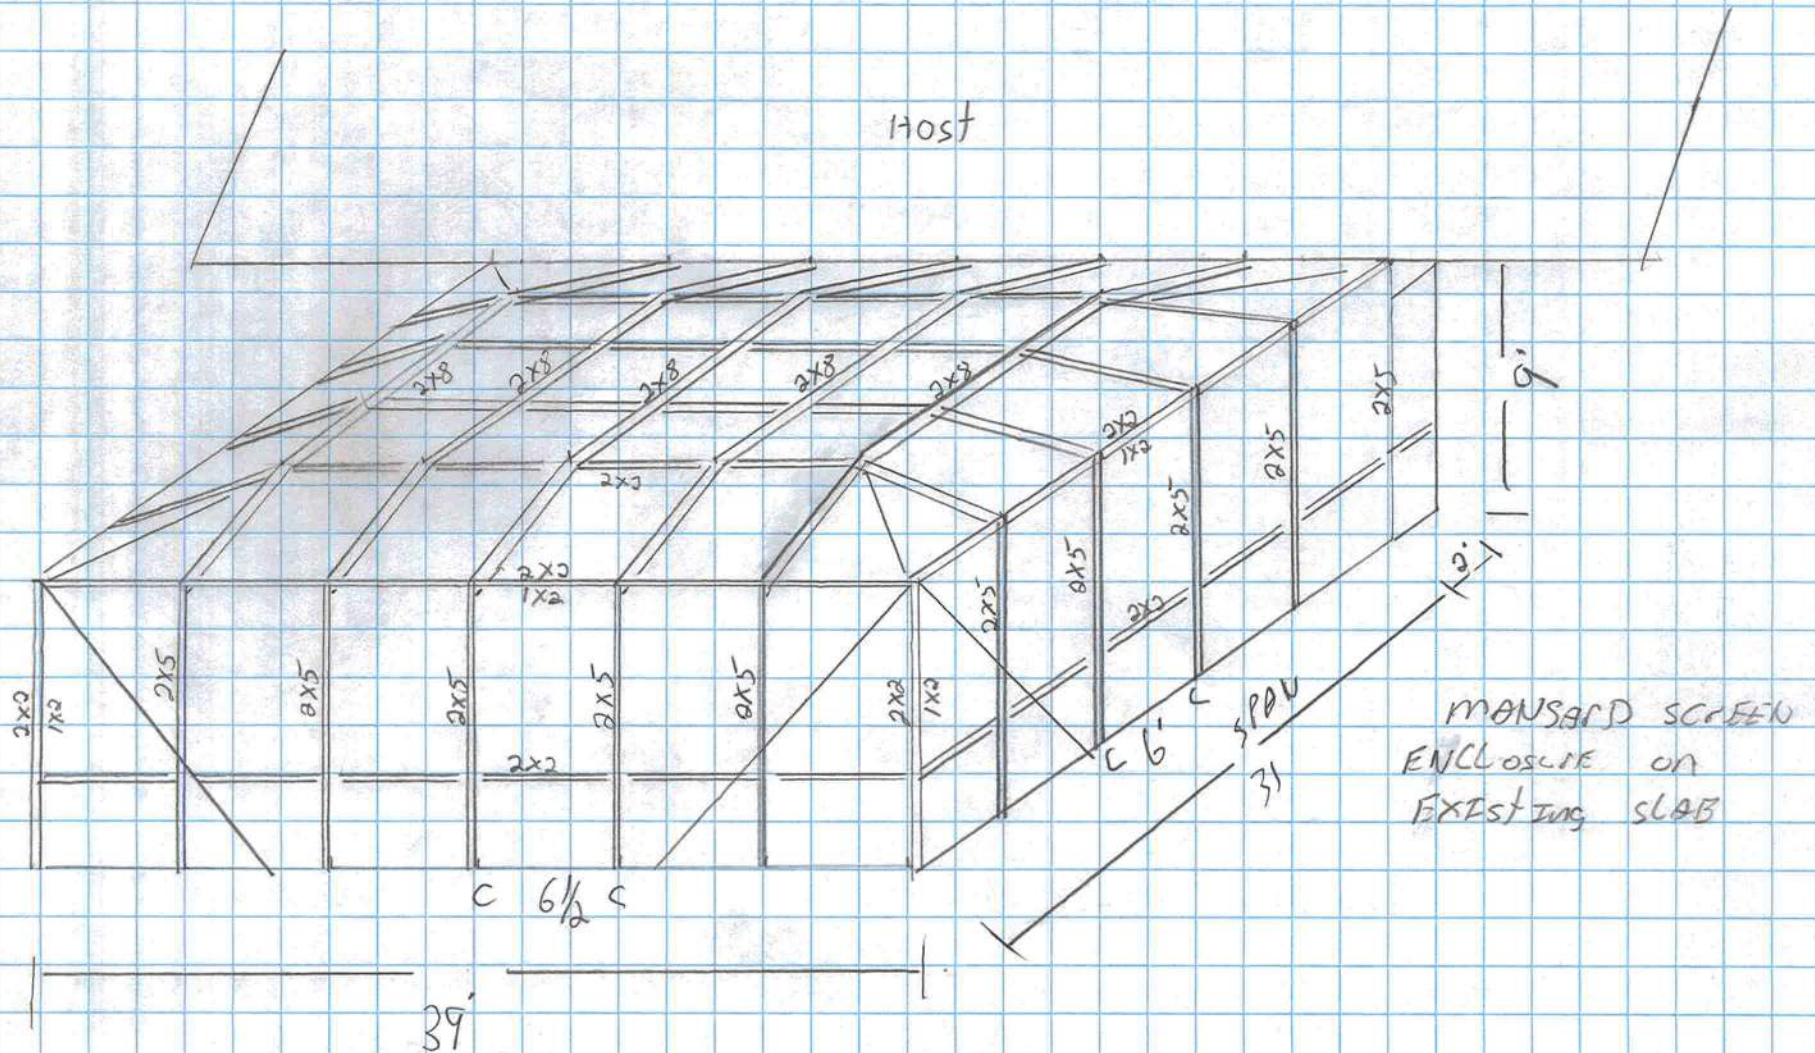

WIDERGREN TODD E
WIDERGREN SHELIA
127 NW Treeline Glen
LAKE CITY, FL 32055
LOT 38 ROLLING OAKS
Area 5.47 AC

NW Brinkley Ter
654.28'

342.0'

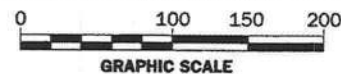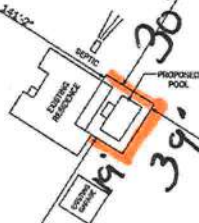

SITE PLAN
SCALE: N.T.S.