



LOT 58 CROSSWINDS SUBDIVISION

SITE PLAN

P.O. BOX 3271  
ST. AUGUSTINE, FL. 32085  
(386) 965-0644  
COA # 33259




|                 |                    |
|-----------------|--------------------|
| DATE<br>1/11/24 | DRAWN BY<br>W.H.F. |
|                 | APPROVED<br>W.H.F. |

|           |
|-----------|
| REVISIONS |
|-----------|


|              |
|--------------|
| SHEET<br>A-2 |
| OF<br>9      |

PROJECT NO.  
23.R060

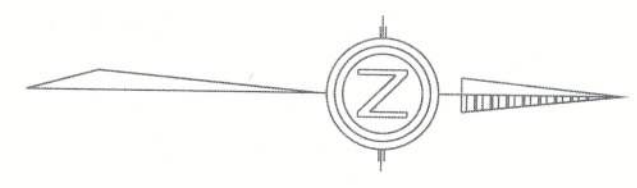

DESCRIPTION  
LOT 58, CROSSWINDS SUBDIVISION, PHASE 2

SW CHESTERFIELD CIRCLE

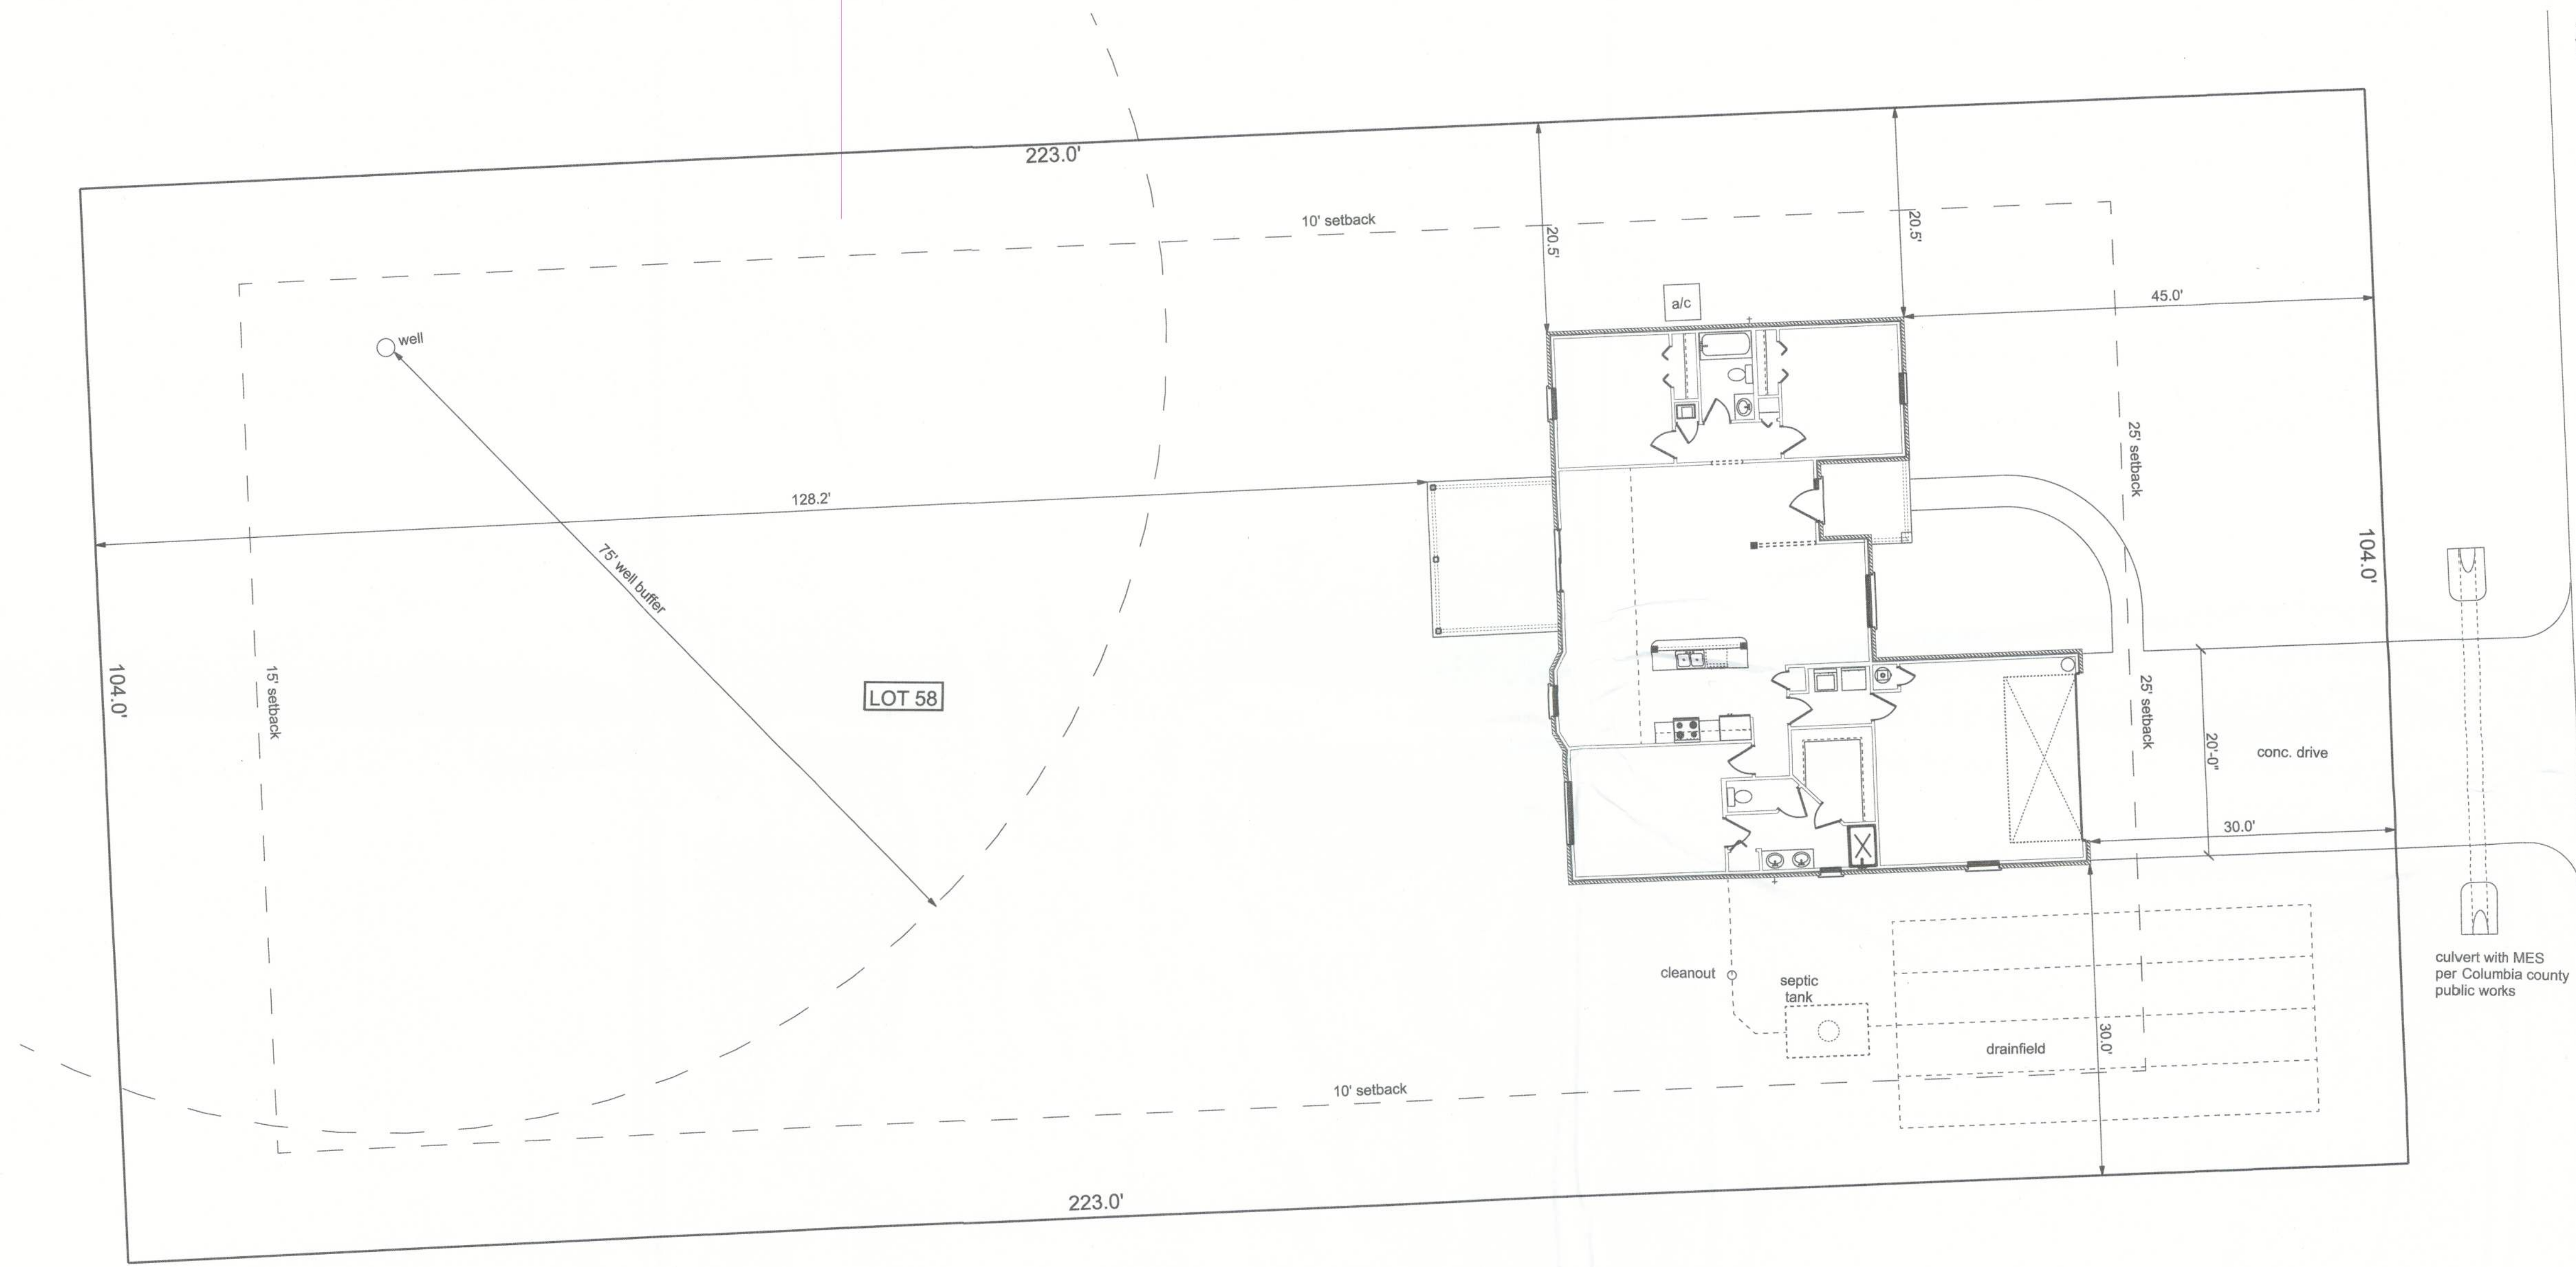

SITEPLAN  
SCALE: 1" = 10'

SITE DATA

|                           |           |
|---------------------------|-----------|
| ZONING                    | RSF-2     |
| MINIMUM LOT SIZE:         | 20,000 sf |
| FRONT/SIDE/REAR SETBACKS: | 25/10/15  |
| FLOOD ZONE:               | ZONE "X"  |