


495.2'

500.00'



495.2'

TOTAL AREA =
5.7 ACRES +/-
01-45-15-00321-003

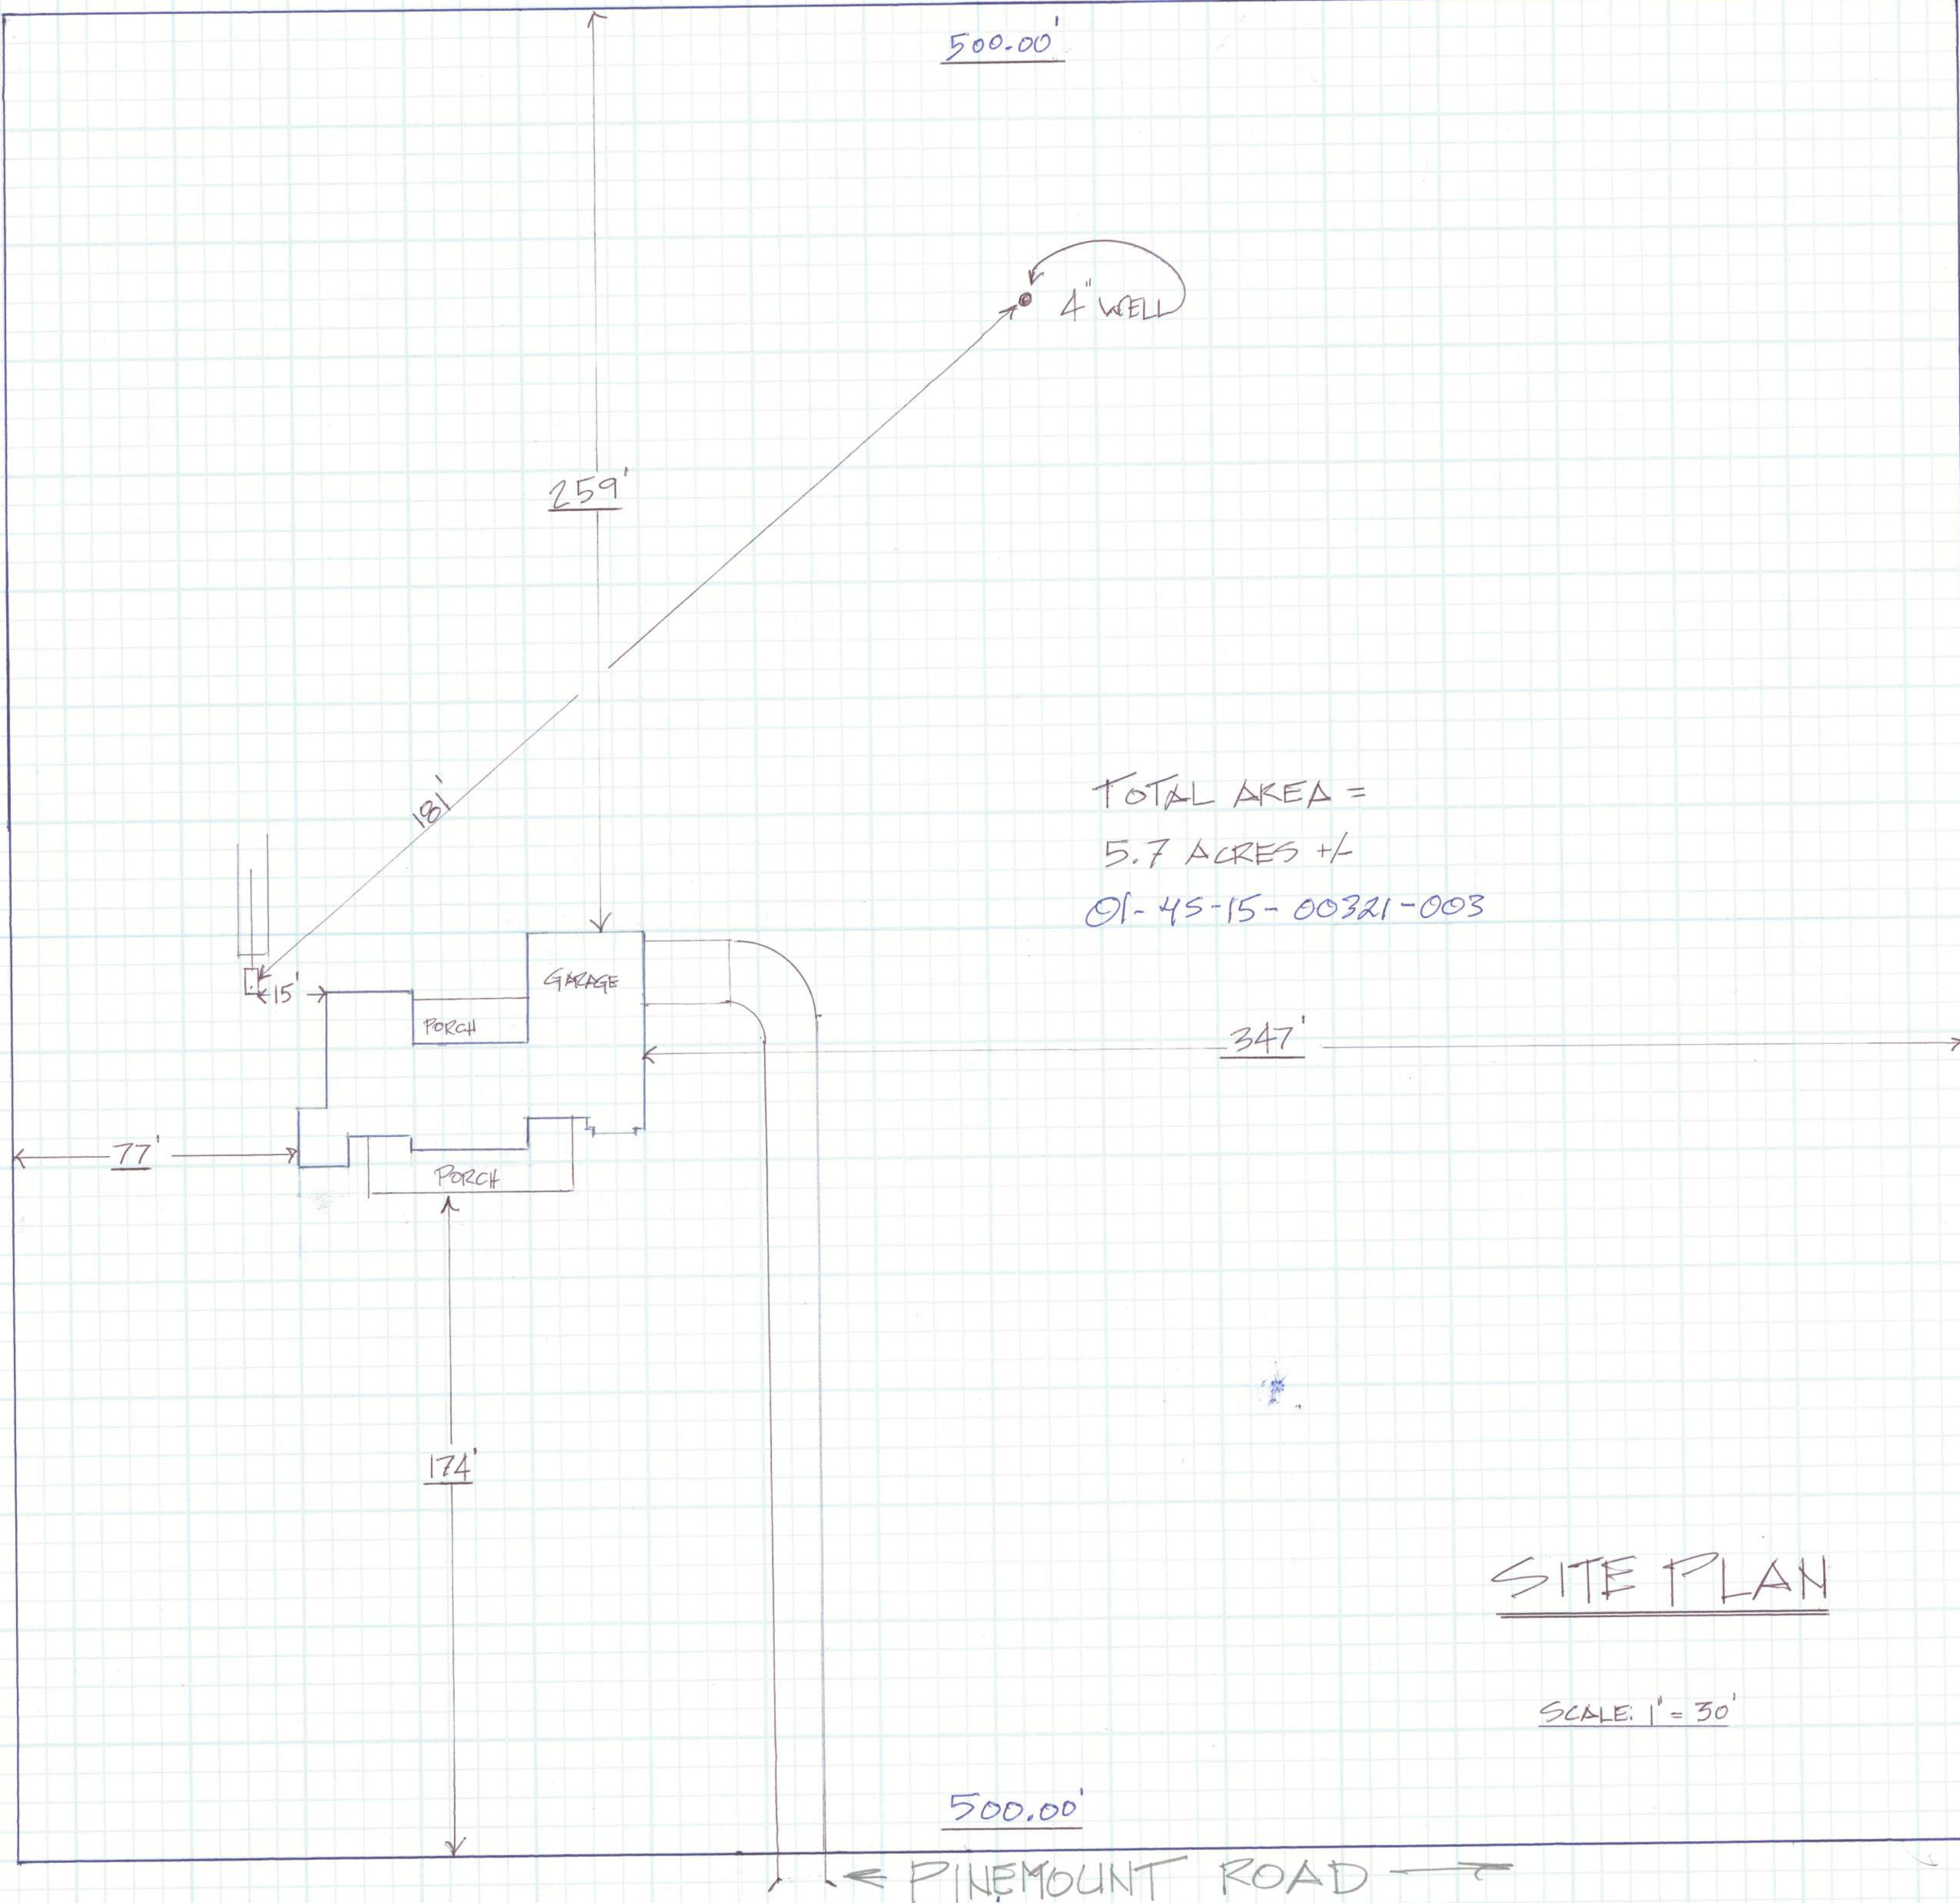

SITE PLAN

SCALE: 1" = 30'

500.00'

← PINEMOUNT ROAD →