
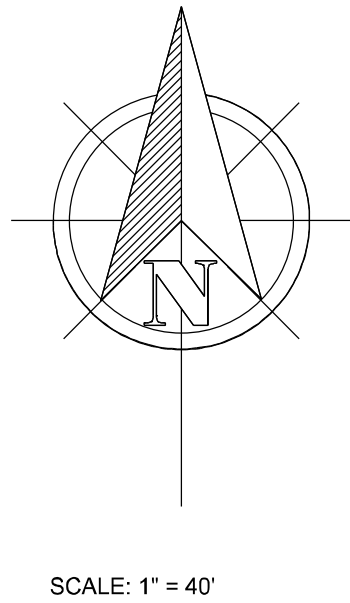


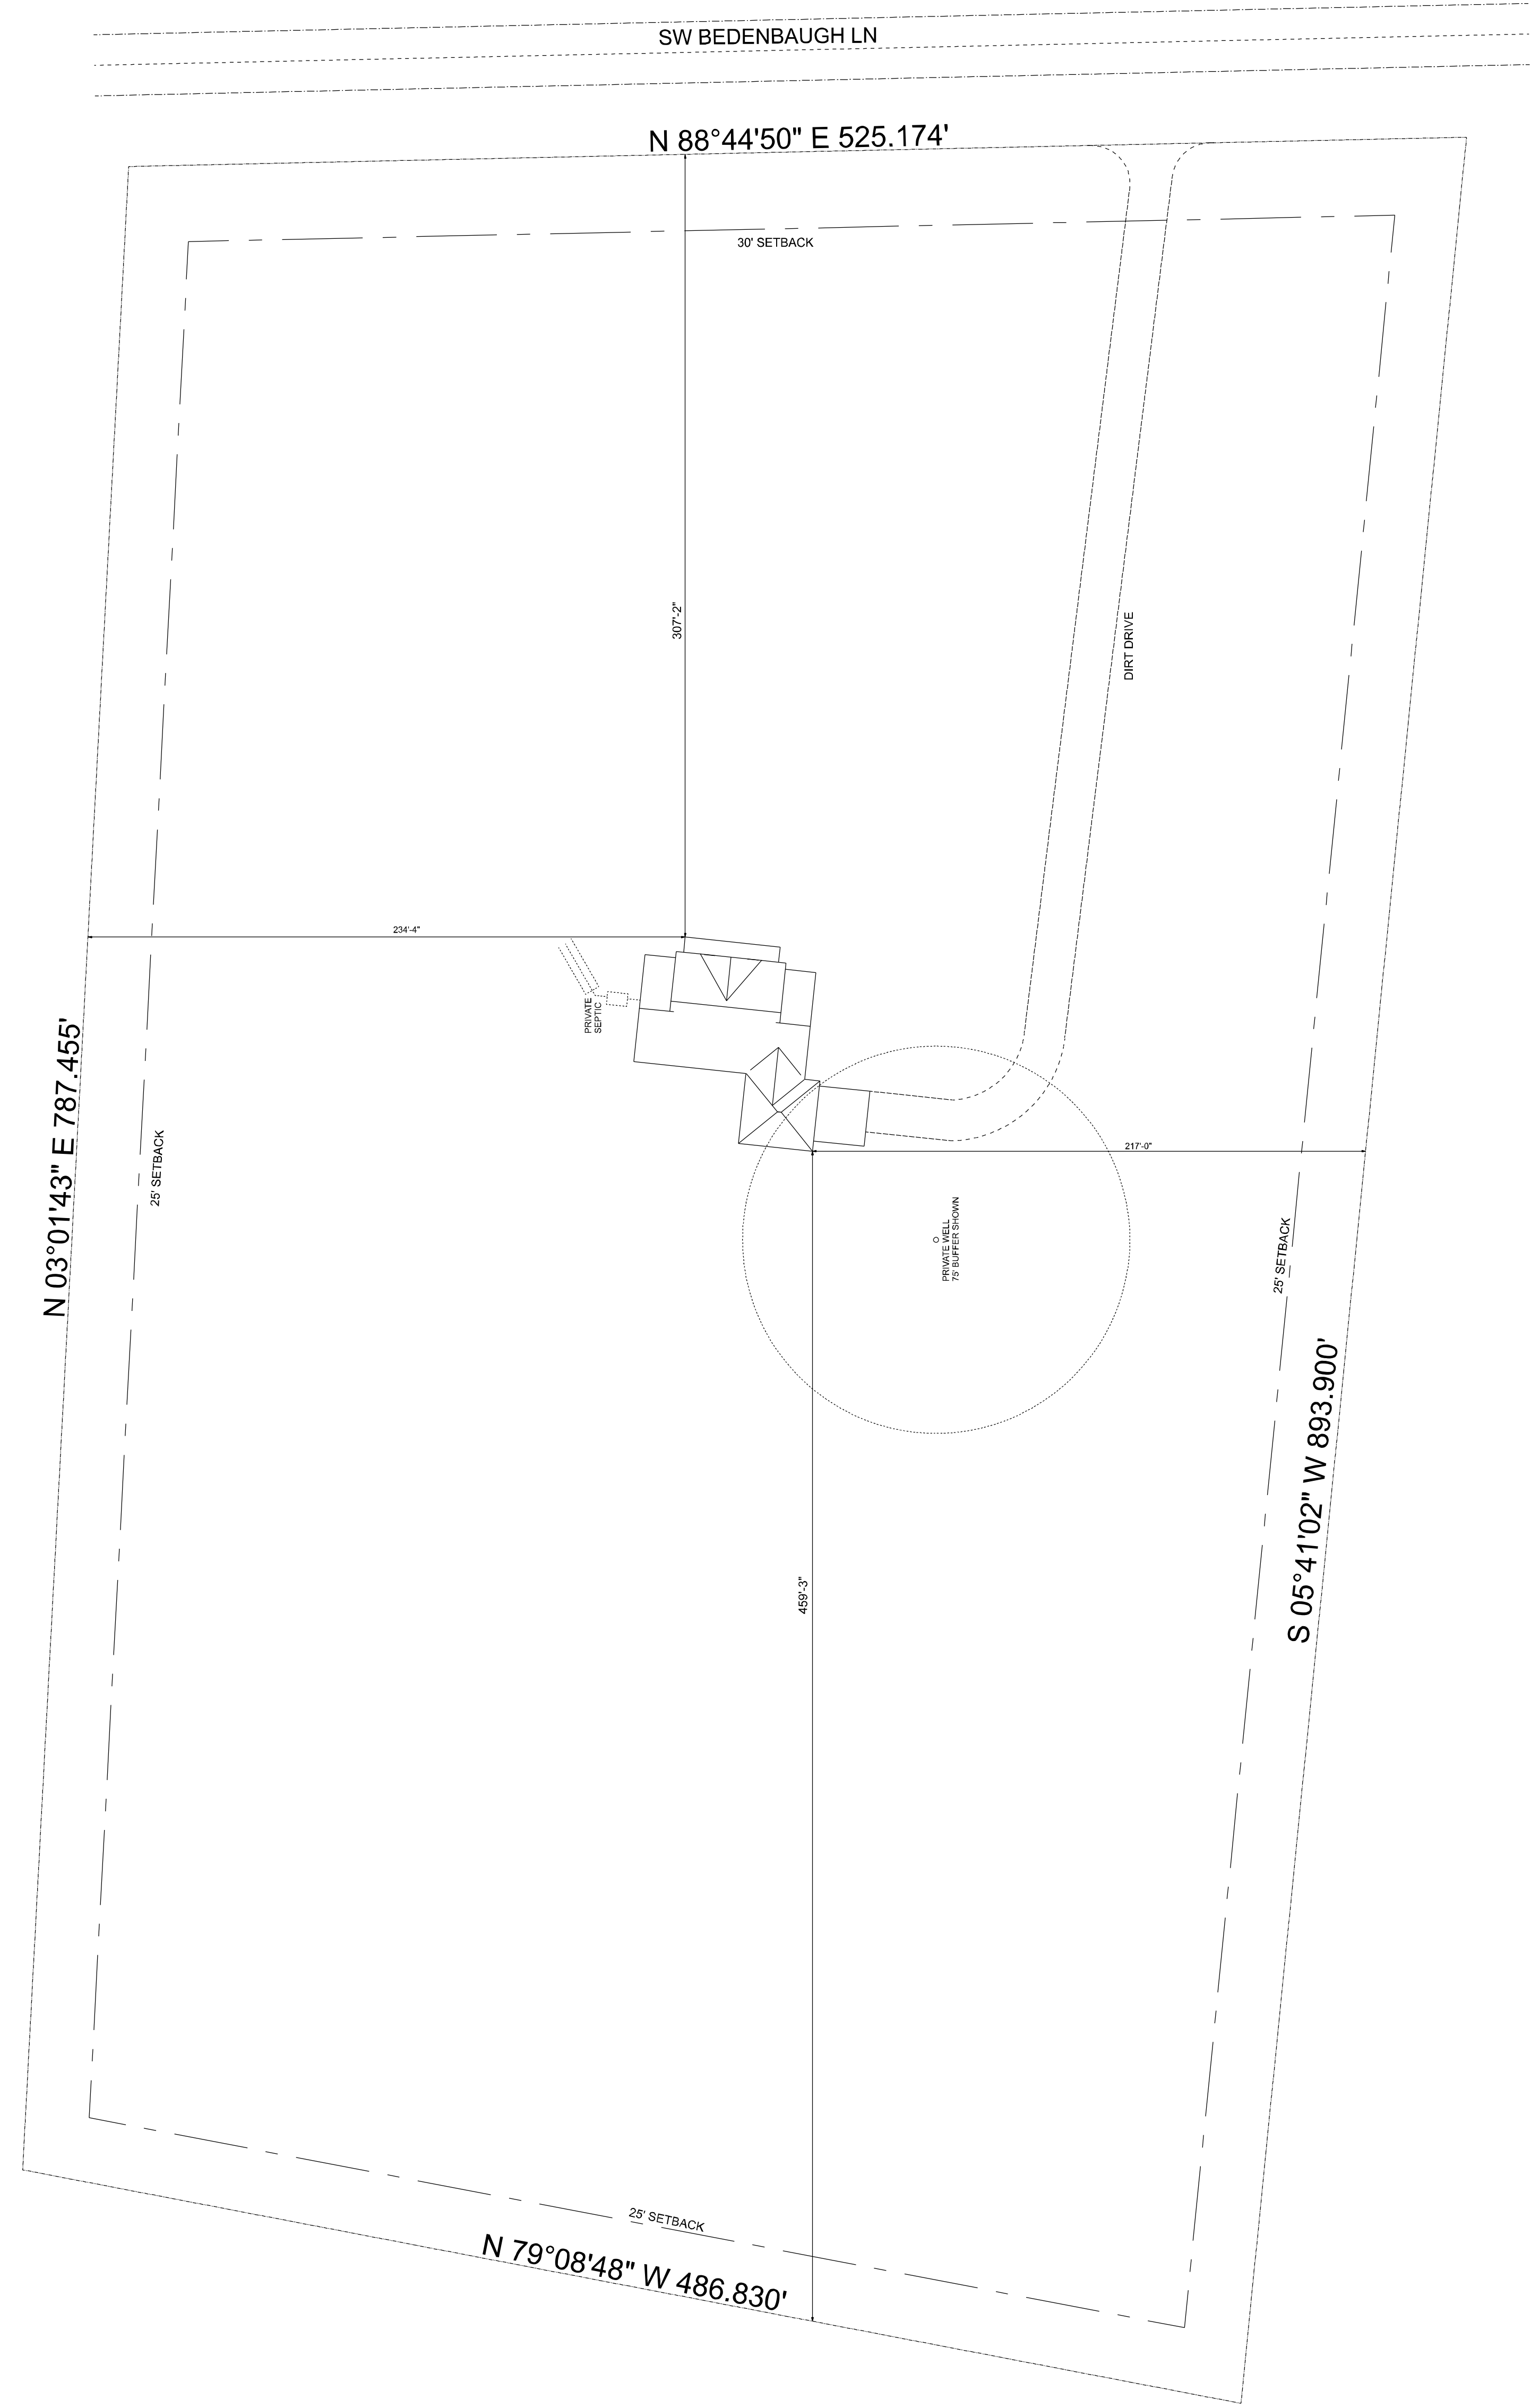

This certain land situated in Columbia County, Florida, in Section 22, Township 4 South, Range 17 East, Commence at the intersection of the East line of the Northwest 1/4 of the Northwest 1/4, and South Right of Way Line of the existing County graded road and run thence East along the South Right of Way Line of said County graded road 321 feet to the intersection of the East line of the Northwest 1/4 of the Northwest 1/4 of said Northwest 1/4 of Northwest 1/4, thence run North along said West line of Northwest 1/4 of Northwest 1/4 800 feet to the Point of Beginning.

PARCEL: 32-4S-17-0825-002

REVISIONS		DESIGN BY:		CERTIFIED GENERAL CONTRACTOR		CERTIFICATE OF AUTHORIZATION		DRAWN BY:		PROJECT NO.:	
DATE	BY			CGC1514780		NO. 28022		TM		R20.004	
				750 SW MAIN BLVD. LAKE CITY, FL 32025 (386)755-5254		P.O. BOX 970 LAKE CITY, FL 32056 PHONE: 386.754.4085		APPROVED BY:		SHEET:	
								BC		SITE PLAN	
								Brett A. Crews, P.E. 65592		JONES RESIDENCE	
										S-1	