



Page 2, Site Plan for 9-1-1 Address Application From

1. A PLAT, PLAN, OR DRAWING SHOWING THE PROPERTY LINES OF THE PARCEL.
2. LOCATION OF PLANNED RESIDENT OR BUSINESS STRUCTURE ON THE PROPERTY WITH DISTANCES FROM AT LEAST TWO OF THE PROPERTY LINES TO THE STRUCTURE (SEE SAMPLE BELOW).
3. LOCATION OF THE ACCESS POINT (DRIVEWAY, ETC.) ON THE ROADWAY FROM WHICH LOCATION IS TO BE ADDRESSED WITH A DISTANCE FROM A PARALLEL PROPERTY LINE AND OR PROPERTY CORNER (SEE SAMPLE BELOW).
4. TRAVEL OF THE DRIVEWAY FROM THE ACCESS POINT TO THE STRUCTURE (SEE SAMPLE BELOW).

SAMPLE:

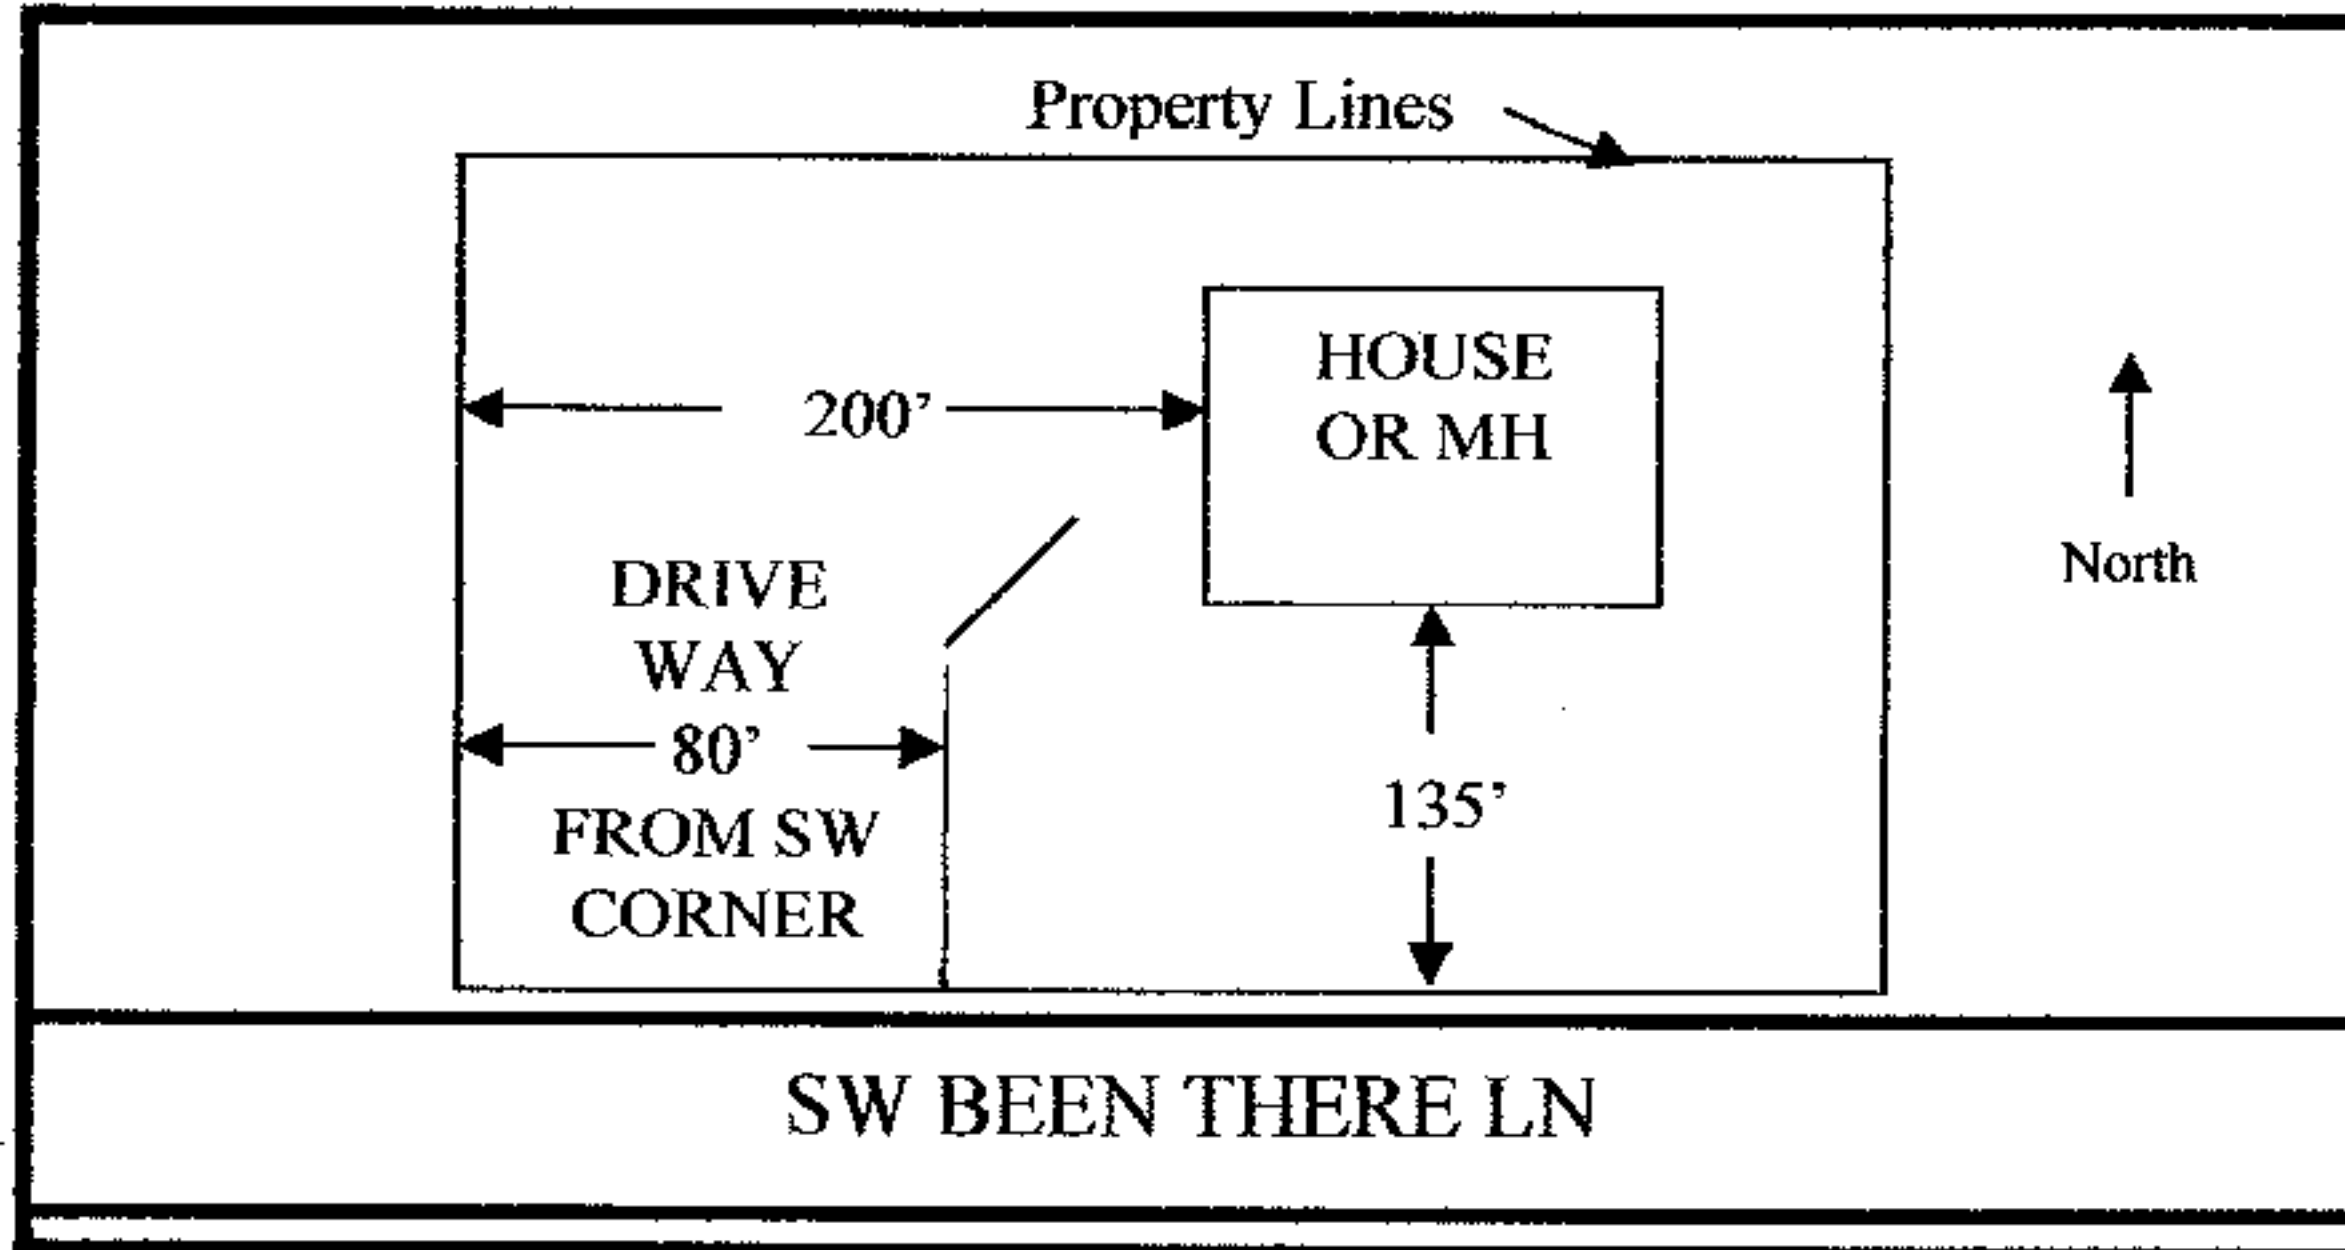

SITE PLAN BOX:

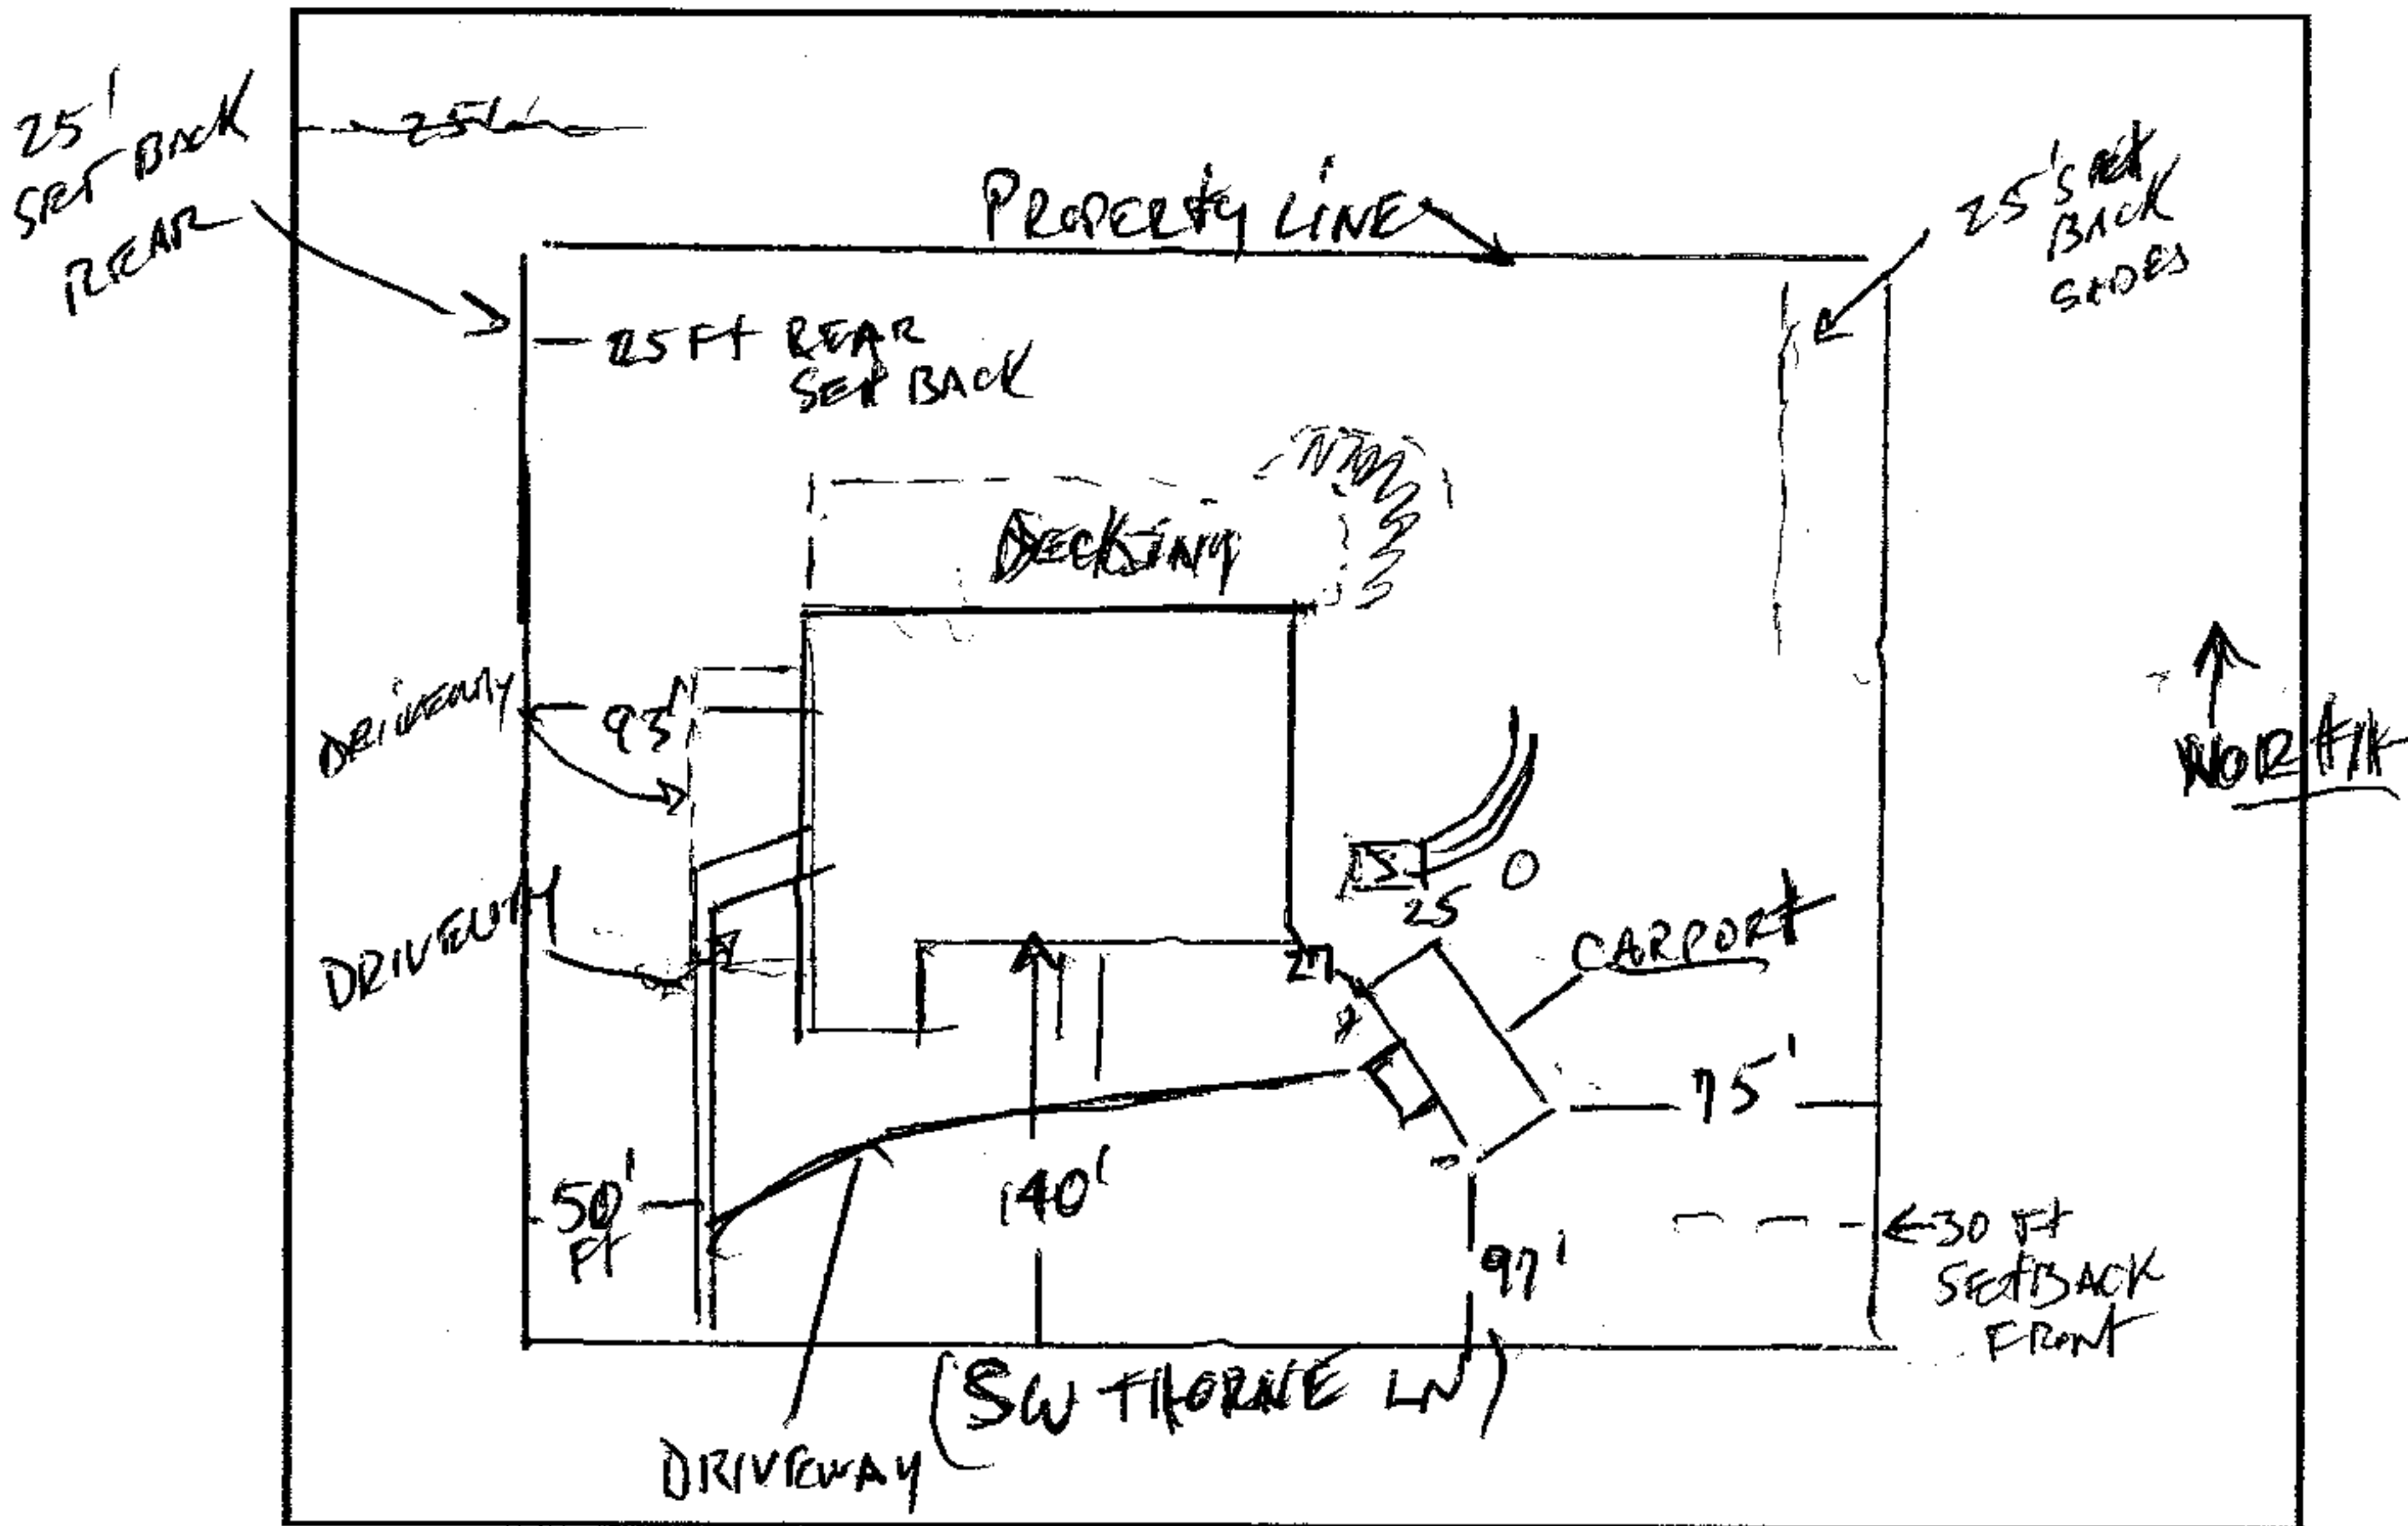

BOUNDARY SURVEY OF LOT 13 OF SANTA FE RIVER PLANTATIONS COLUMBIA COUNTY, FLORIDA



SCALE: 1" = 30'

CM ☐ DENOTES CONCRETE MONUMENT FOUND
I.P. ☐ DENOTES IRON PIPE FOUND
N&D ☐ DENOTES NAIL AND DISC SET (NO. 4948)
(fm) DENOTES FIELD MEASUREMENT
—+— DENOTES OVERHEAD POWER LINE

LEGAL DESCRIPTION

LOT 13, SANTA FE RIVER PLANTATIONS, A SUBDIVISION ACCORDING TO PLAT THEREOF RECORDED IN PLAT BOOK 12, PAGE 107, 108, AND 109, PUBLIC RECORDS, COLUMBIA COUNTY, FLORIDA

SURVEYOR'S NOTES

1. THE BEARING STRUCTURE SHOWN HEREON IS BASED ON THE RECORD PLAT OF SANTA FE RIVER PLANTATIONS.
2. BASED ON THE NATIONAL FLOOD INSURANCE PROGRAM, MAP PANEL NO. 120070 0270 B, THIS PROPERTY IS LOCATED IN FLOOD ZONE "C", AND IS NOT SUBJECT TO FLOODING.
3. I DO HEREBY CERTIFY THAT THIS SURVEY CONFORMS TO THE MINIMUM TECHNICAL STANDARDS AS PER CHAPTER 61G17-6, F.A.C. PURSUANT TO CHAPTER 472.027, FLORIDA STATUTES.
4. THIS SURVEY IS HEREBY CERTIFIED TO:
RANDALL C. CHITTUS
PEOPLES FIRST COMMUNITY BANK
WAYNE P. CASTELLO, ATTY.
COMMONWEALTH LAND TITLE INSURANCE COMPANY

SURVEY PREPARED BY: *Charles D. Sapp*
CHARLES D. SAPP, R.L.S.
FLA. CERT. NO. 4948

DATE: July 13, 1995

Final Improvements: Nov. 10, 1995

CHARLES D. SAPP AND ASSOCIATE
CONSULTING ENGINEER LAND SURVEYOR
GAINESVILLE, FLORIDA
9511 SW 19TH AVENUE (904) 332-6326
FB 39/L

