




REAR ELEVATION
SCALE: 1/4" = 1'-0"





FRONT ELEVATION
SCALE: 1/4" = 1'-0"

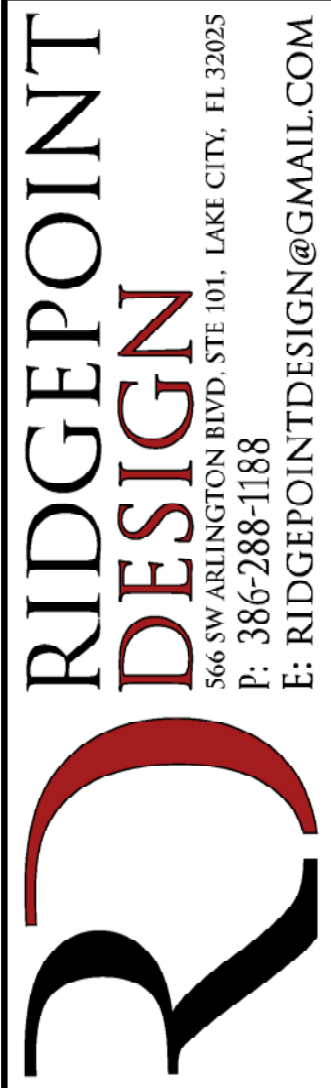

CUSTOM HOME FOR:
Edenfield Residence
COLUMBIA COUNTY, FL 32024

REVISIONS SCHEDULE	
PROPOSAL	July 6th, 2022
REVISIONS	July 29th, 2022

SHEET NUMBER
A.1
OF 8 SHEETS

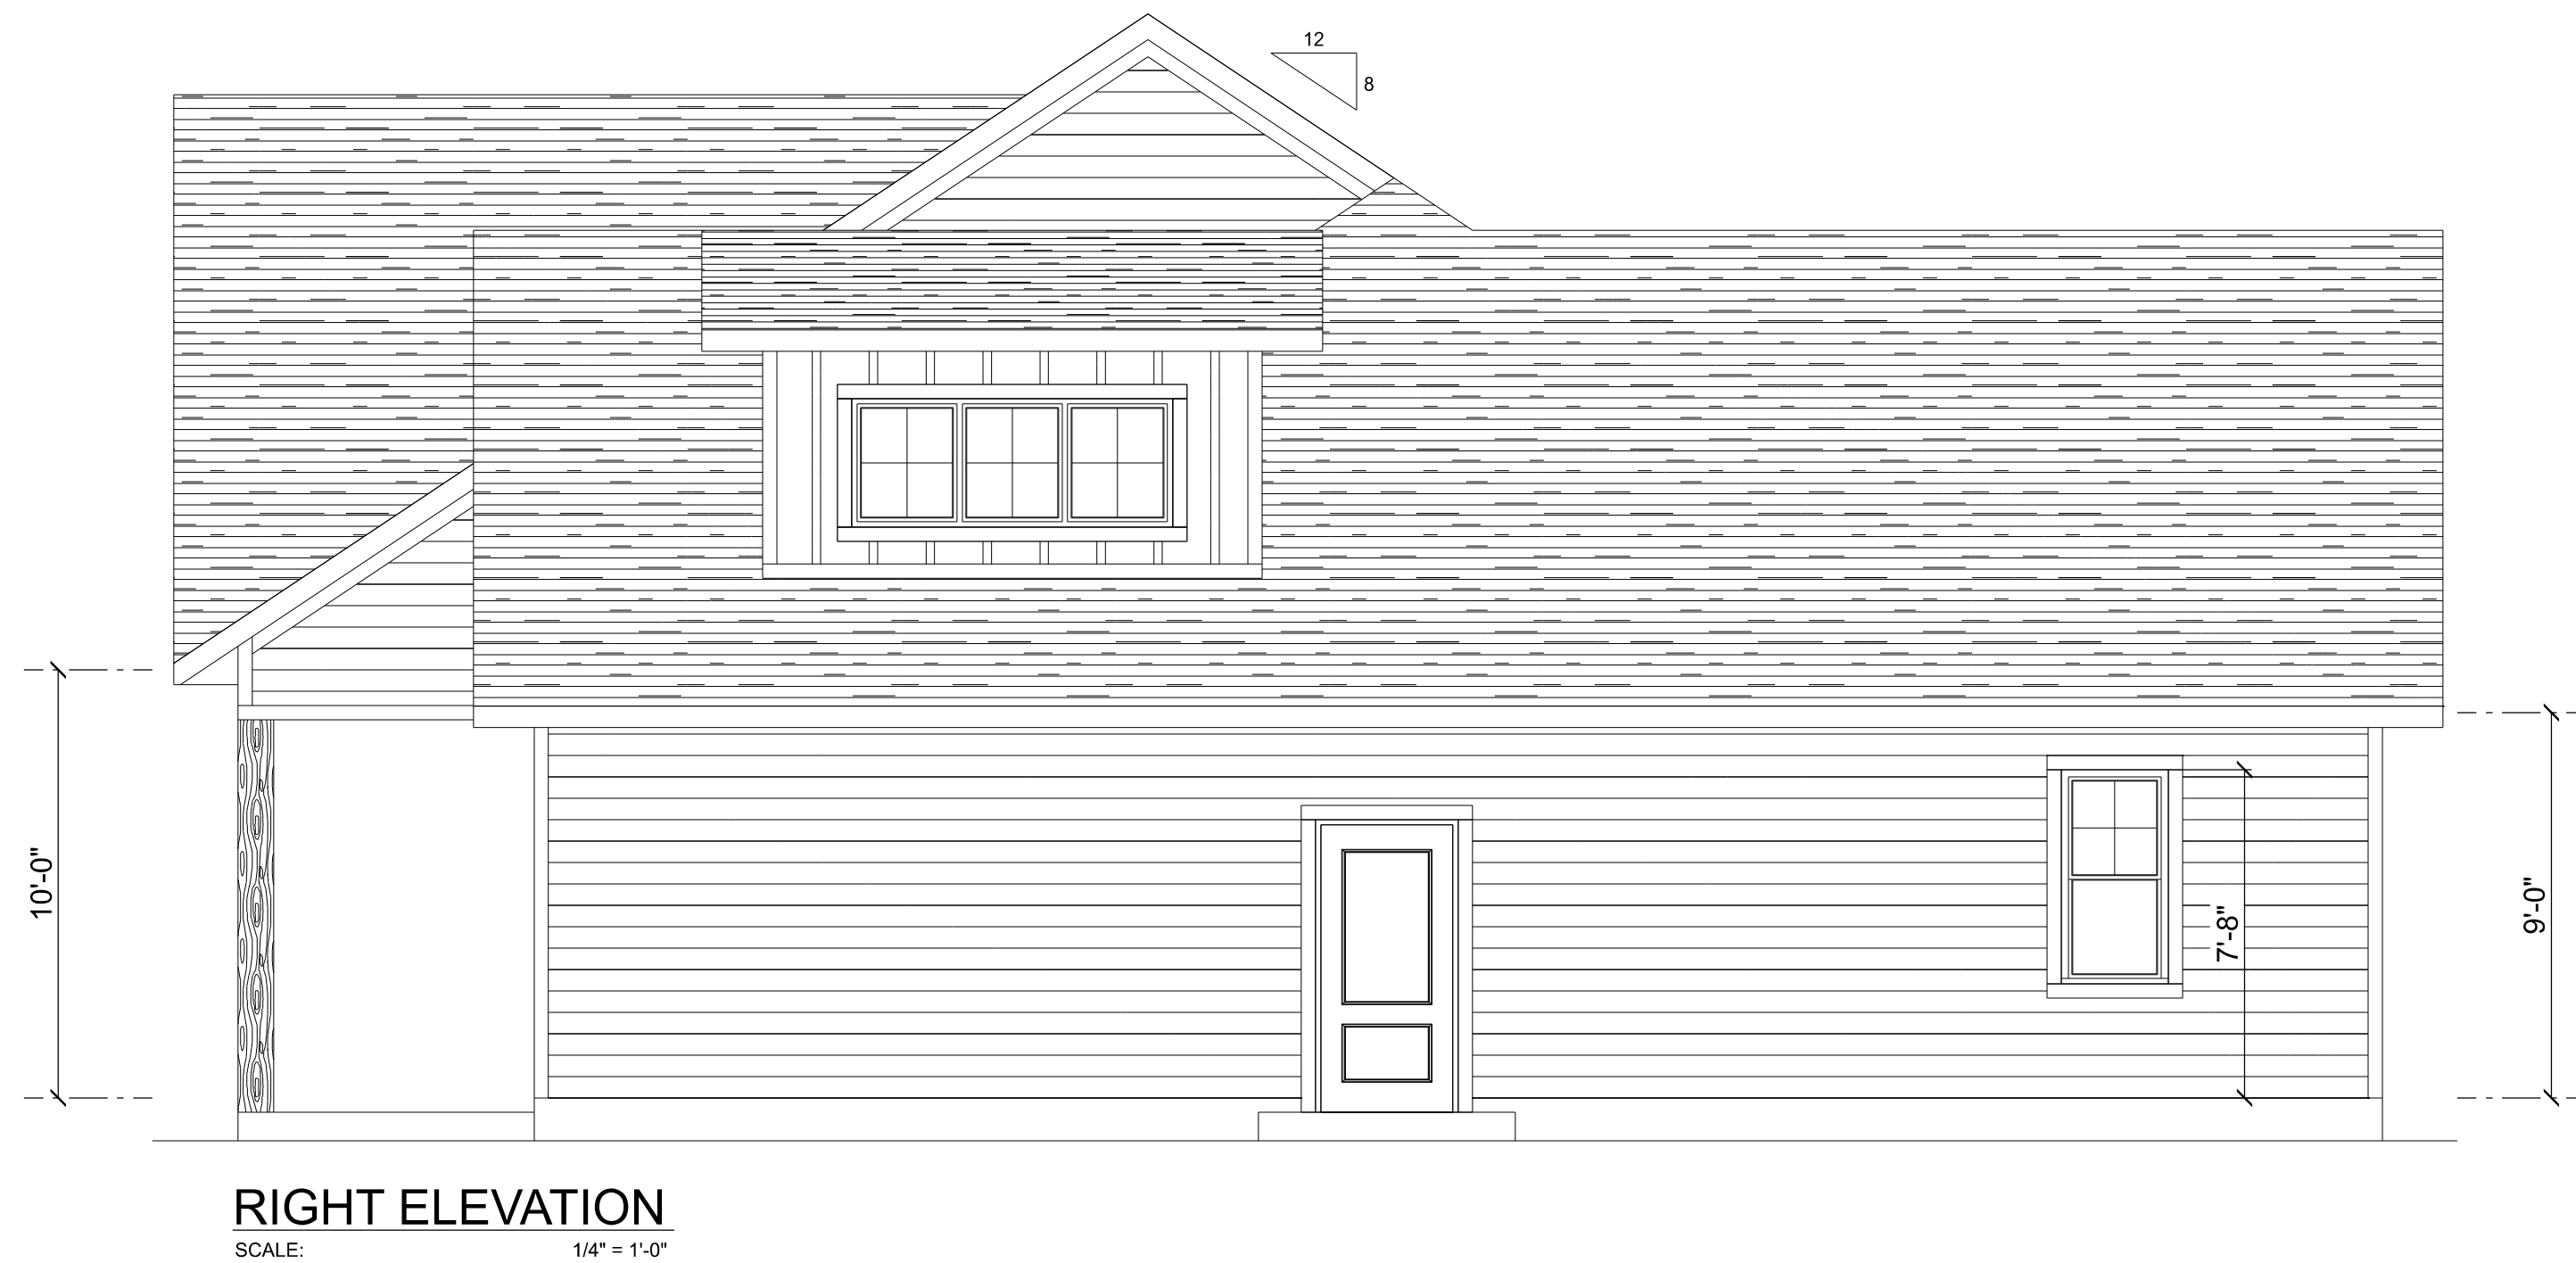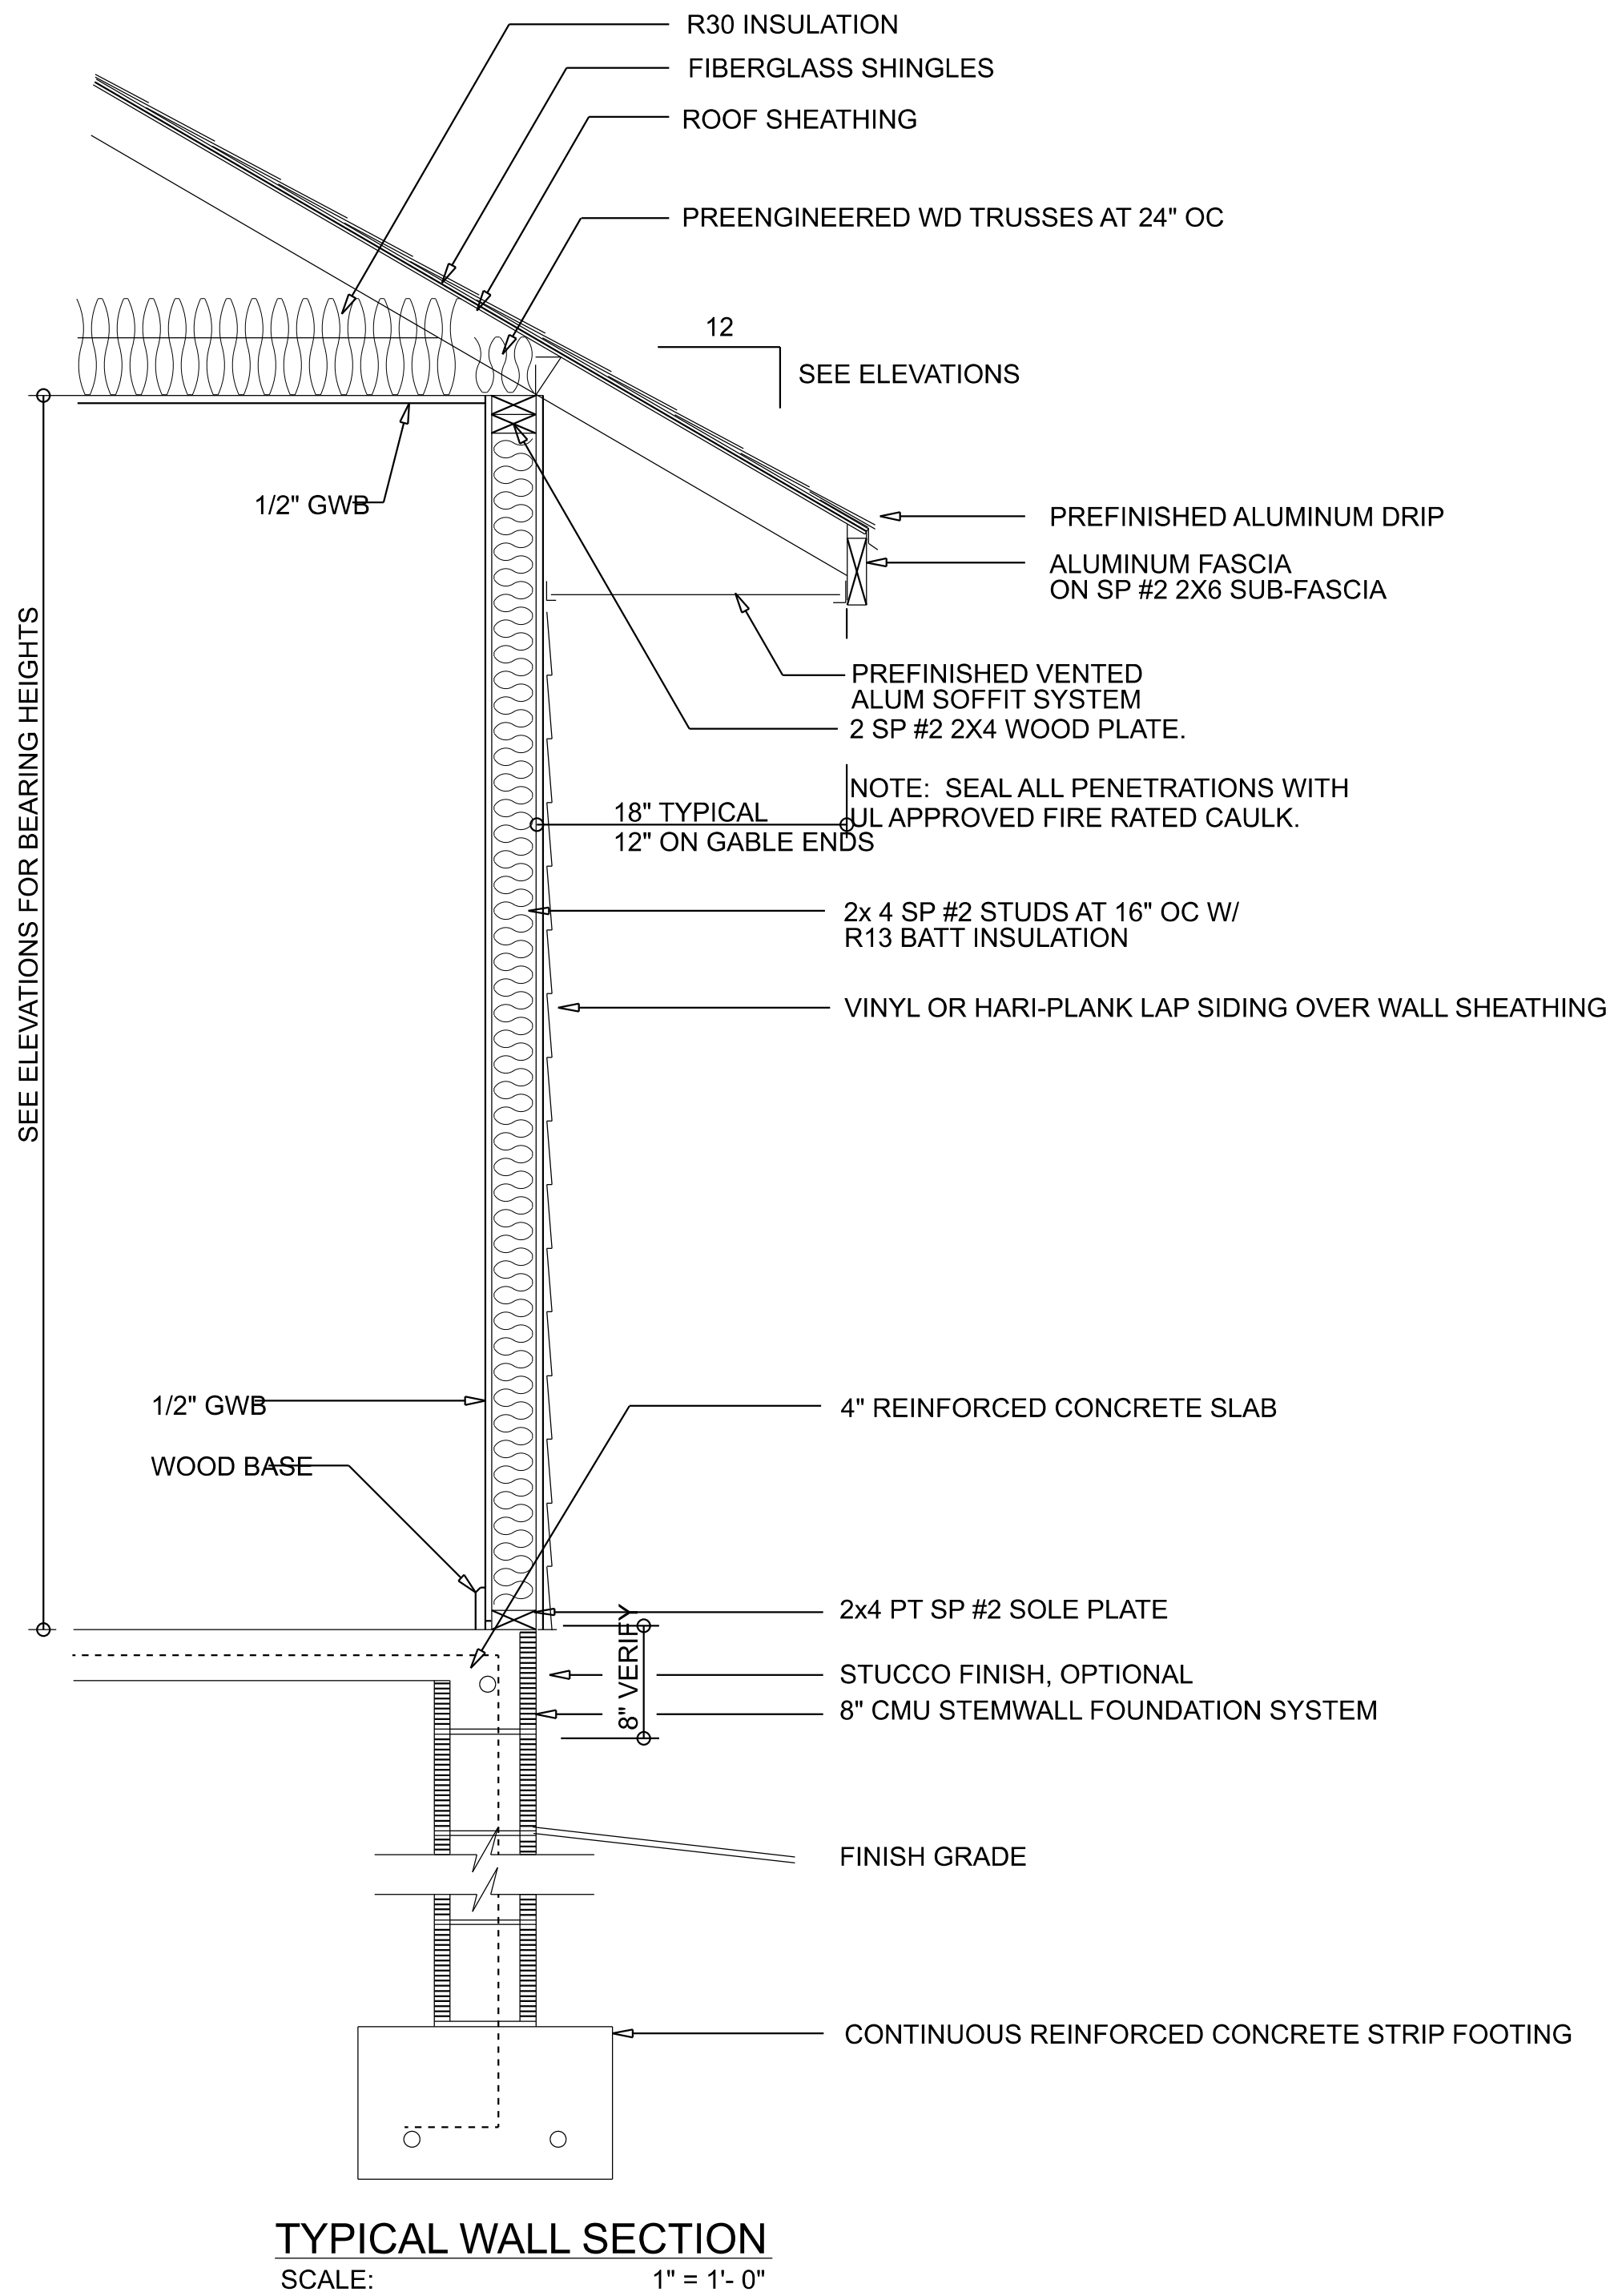

REVISIONS SCHEDULE	
PROPOSAL	July 6th, 2022
REVISIONS	July 29th, 2022

CUSTOM HOME FOR:
Edenfield Residence
COLUMBIA COUNTY, FL 32024

**RIDGEPOINT
DESIGN**
566 SW ARLINGTON BLVD. STE 101, LAKE CITY, FL 32025
P: 386-288-1188
E: RIDGEPOINTDESIGN@GMAIL.COM




STAIR SECTION

SCALE: 1/4" = 1'-0"



CUSTOM HOME FOR:
Edenfield Residence
COLUMBIA COUNTY, FL 32024

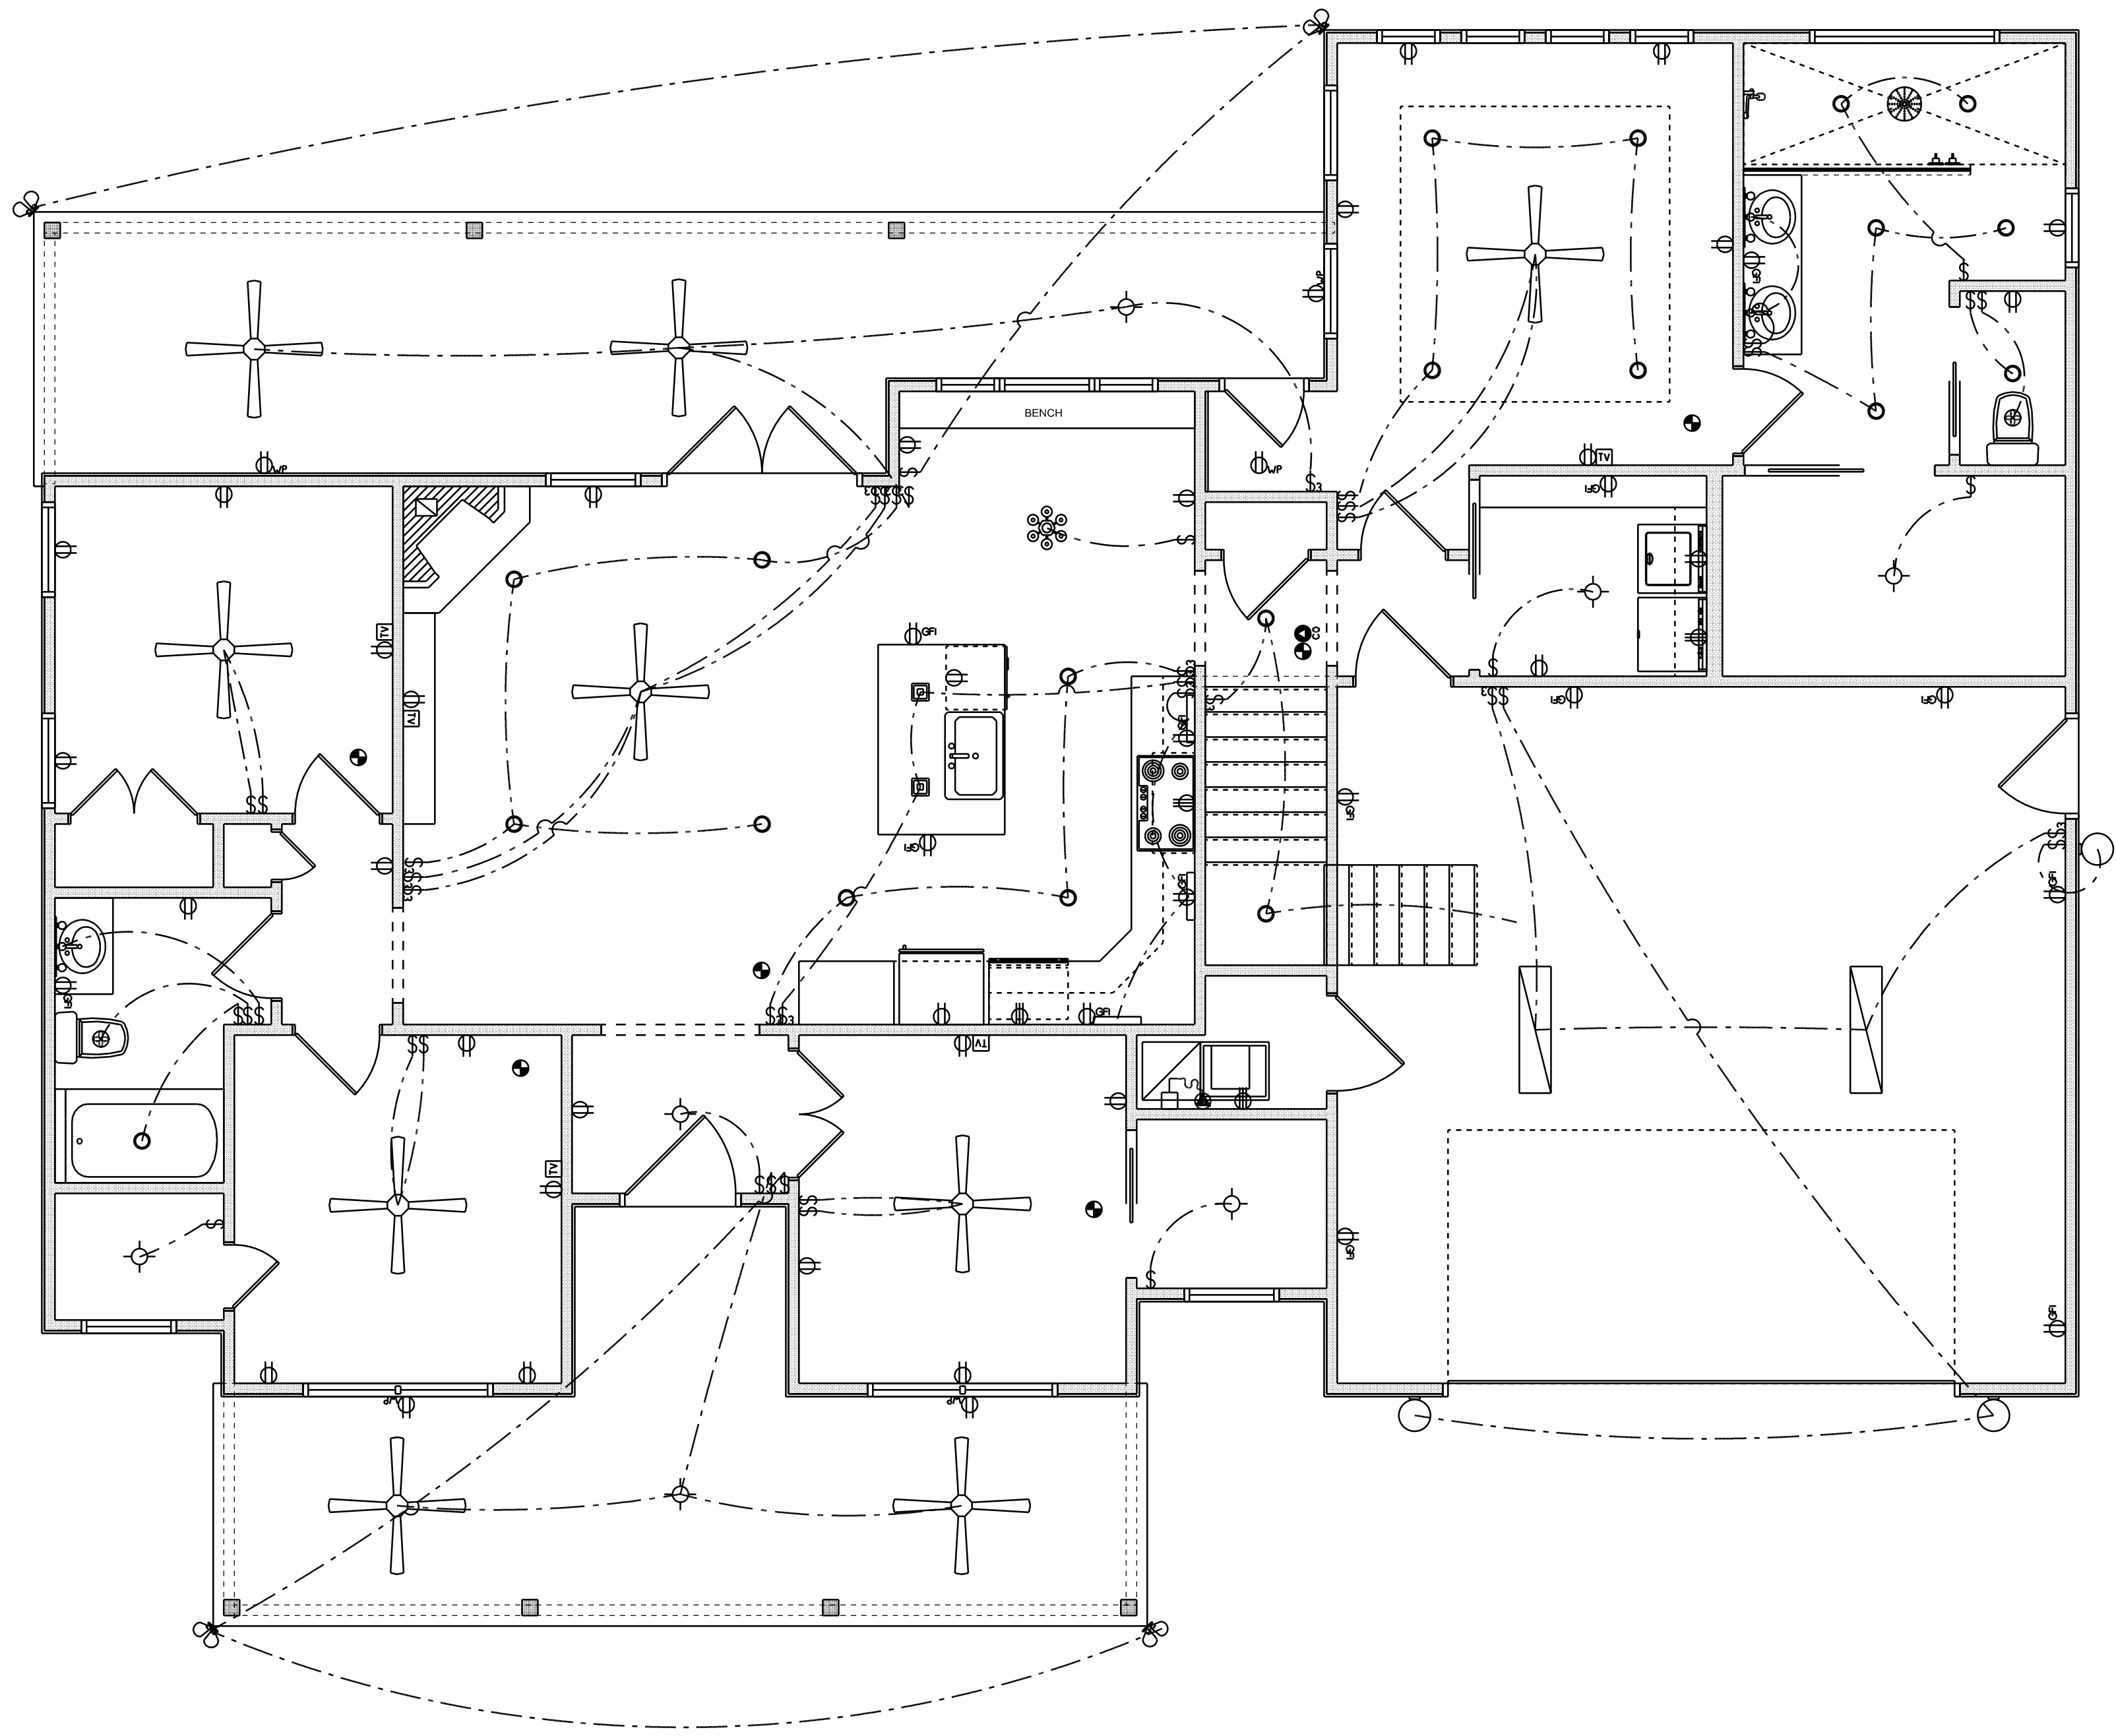

ELECTRICAL FLOOR PLAN
SCALE: 1/4" = 1'-0"

ELECTRICAL LEGEND		
ELECTRICAL	COUNT	SYMBOL
CEILING FAN	10	
CAN LIGHT 6inch	22	
CHANDELIER	1	
LED CEILING LIGHT 1x4	2	
PENDANT LIGHT	2	
EXTERIOR SCONCE	3	
MOTION SECURITY LIGHT	4	
AC DISCONNECT	1	
CABLE TV OUTLET	6	
CARBON DETECTOR	1	
EXHAUST FAN	3	
OUTLET	35	
OUTLET 220v	4	
OUTLET GFI	15	
OUTLET WP	5	
SMOKE DETECTOR	7	
STANDARD LIGHT	8	
SWITCH	33	
SWITCH 3 WAY	17	
VANITY BAR LIGHT - SMALL	4	
uplight	3	

ELECTRICAL PLAN NOTES:

INSTALLATION SHALL BE PER LATEST NAT'L ELECTRIC CODE.

WIRE ALL APPLIANCES, HVAC UNITS AND OTHER EQUIPMENT PER MANUF. SPECIFICATIONS

CONSULT WITH THE OWNER FOR THE NUMBER OF SEPERATE TELEPHONE LINES TO BE INSTALLED

ALL SMOKE DETECTORS SHALL BE 120v W/ BATTERY BACKUP OF THE PHOTOELECTRIC TYPE, AND SHALL BE INTERLOCKED TOGETHER. INSTALL INSIDE AND NEAR ALL BEDROOMS


TELEPHONE, TELEVISION AND OTHER LOW VOLTAGE DEVICES OR OUTLETS SHALL BE AS PER THE OWNER'S DIRECTIONS, & IN ACCORDANCE W/ APPLICABLE SECTIONS OF NEC-LATEST EDITION.

ALL RECEPTICALS, NOT OTHERWISE NOTED, SHALL BE ARC FAULT INTERRUPTER TYPE, EXCEPT DEDICATED OUTLETS

ALL RECEPTICALS IN WET AREAS SHALL BE GROUND FAULT INTERRUPTER TYPE (GFI)

ALL EXTERIOR RECEPTICALS SHALL BE WEATHERPROOF GROUND FAULT INTERRUPTER TYPE (WP/GFI)


NOTE:
ELECTRICAL CONTR SHALL PREPARE "AS-BUILT" SHOP DWGS INDICATING ALL ELECTRICAL WORK, INCLUDING ANY CHANGES TO THE ELEC. PLAN, ADD'NS TO THE ELEC. PLAN, RISER DIAGRAM, AS-BUILT PANEL SCHEDULE W/ ALL CKTS IDENTIFIED W/ CKT N°. DESCRIPTION & BRKR. SERVICE ENT. & ALL UNDERGROUND WIRE LOCATIONS/ROUTING / DEPTH. RISER DIA. SHALL INCLUDE WIRE SIZES/TYPE & EQUIPMENT TYPE W/ RATINGS & LOADS.
CONTRACTOR SHALL PROVIDE 1 COPY OF AS-BUILT DWGS TO OWNER & 1 COPY TO THE PERMIT ISSUING AUTHORITY

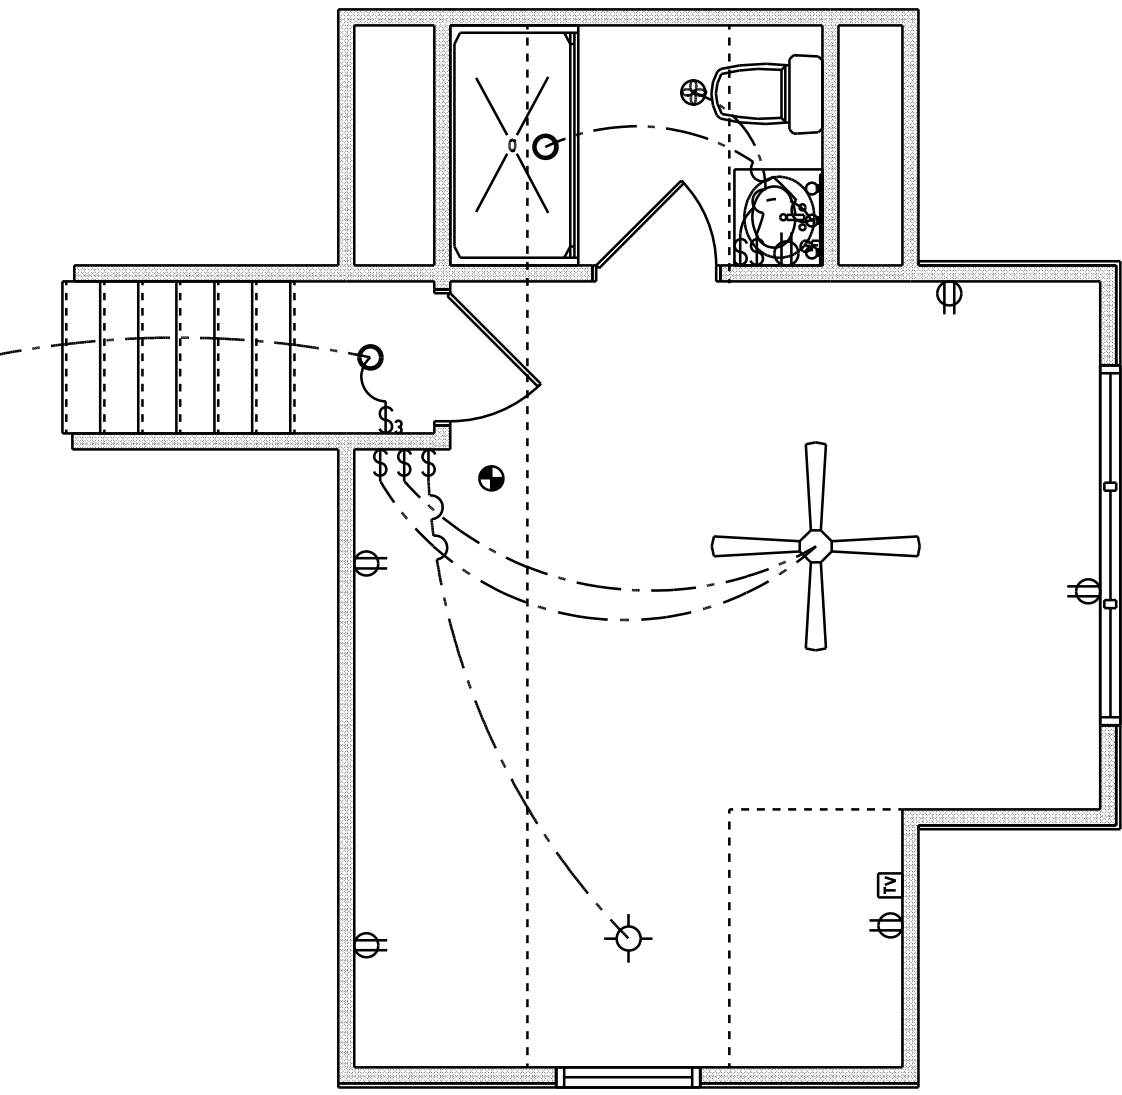

BONUS ROOM
SCALE: 1/4" = 1'-0"

REVISIONS SCHEDULE	
PROPOSAL	July 6th, 2022
REVISIONS	July 29th, 2022

CUSTOM HOME FOR:
Edenfield Residence
COLUMBIA COUNTY, FL 32024

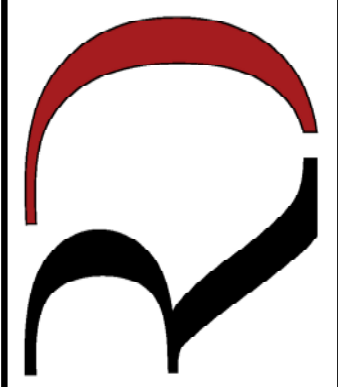

RIDGEPOINT

DESIGN

566 SW ARLINGTON BLVD. STE 101, LAKE CITY, FL 32025

P: 386-288-1188

E: RIDGEPOINTDESIGN@GMAIL.COM