


DESCRIPTION:

CANNON CREEK PLACE LOT# 8 (0.52 ACRES) LAKE CITY, FL




SITE PLAN  
SCALE: 1" = 20'

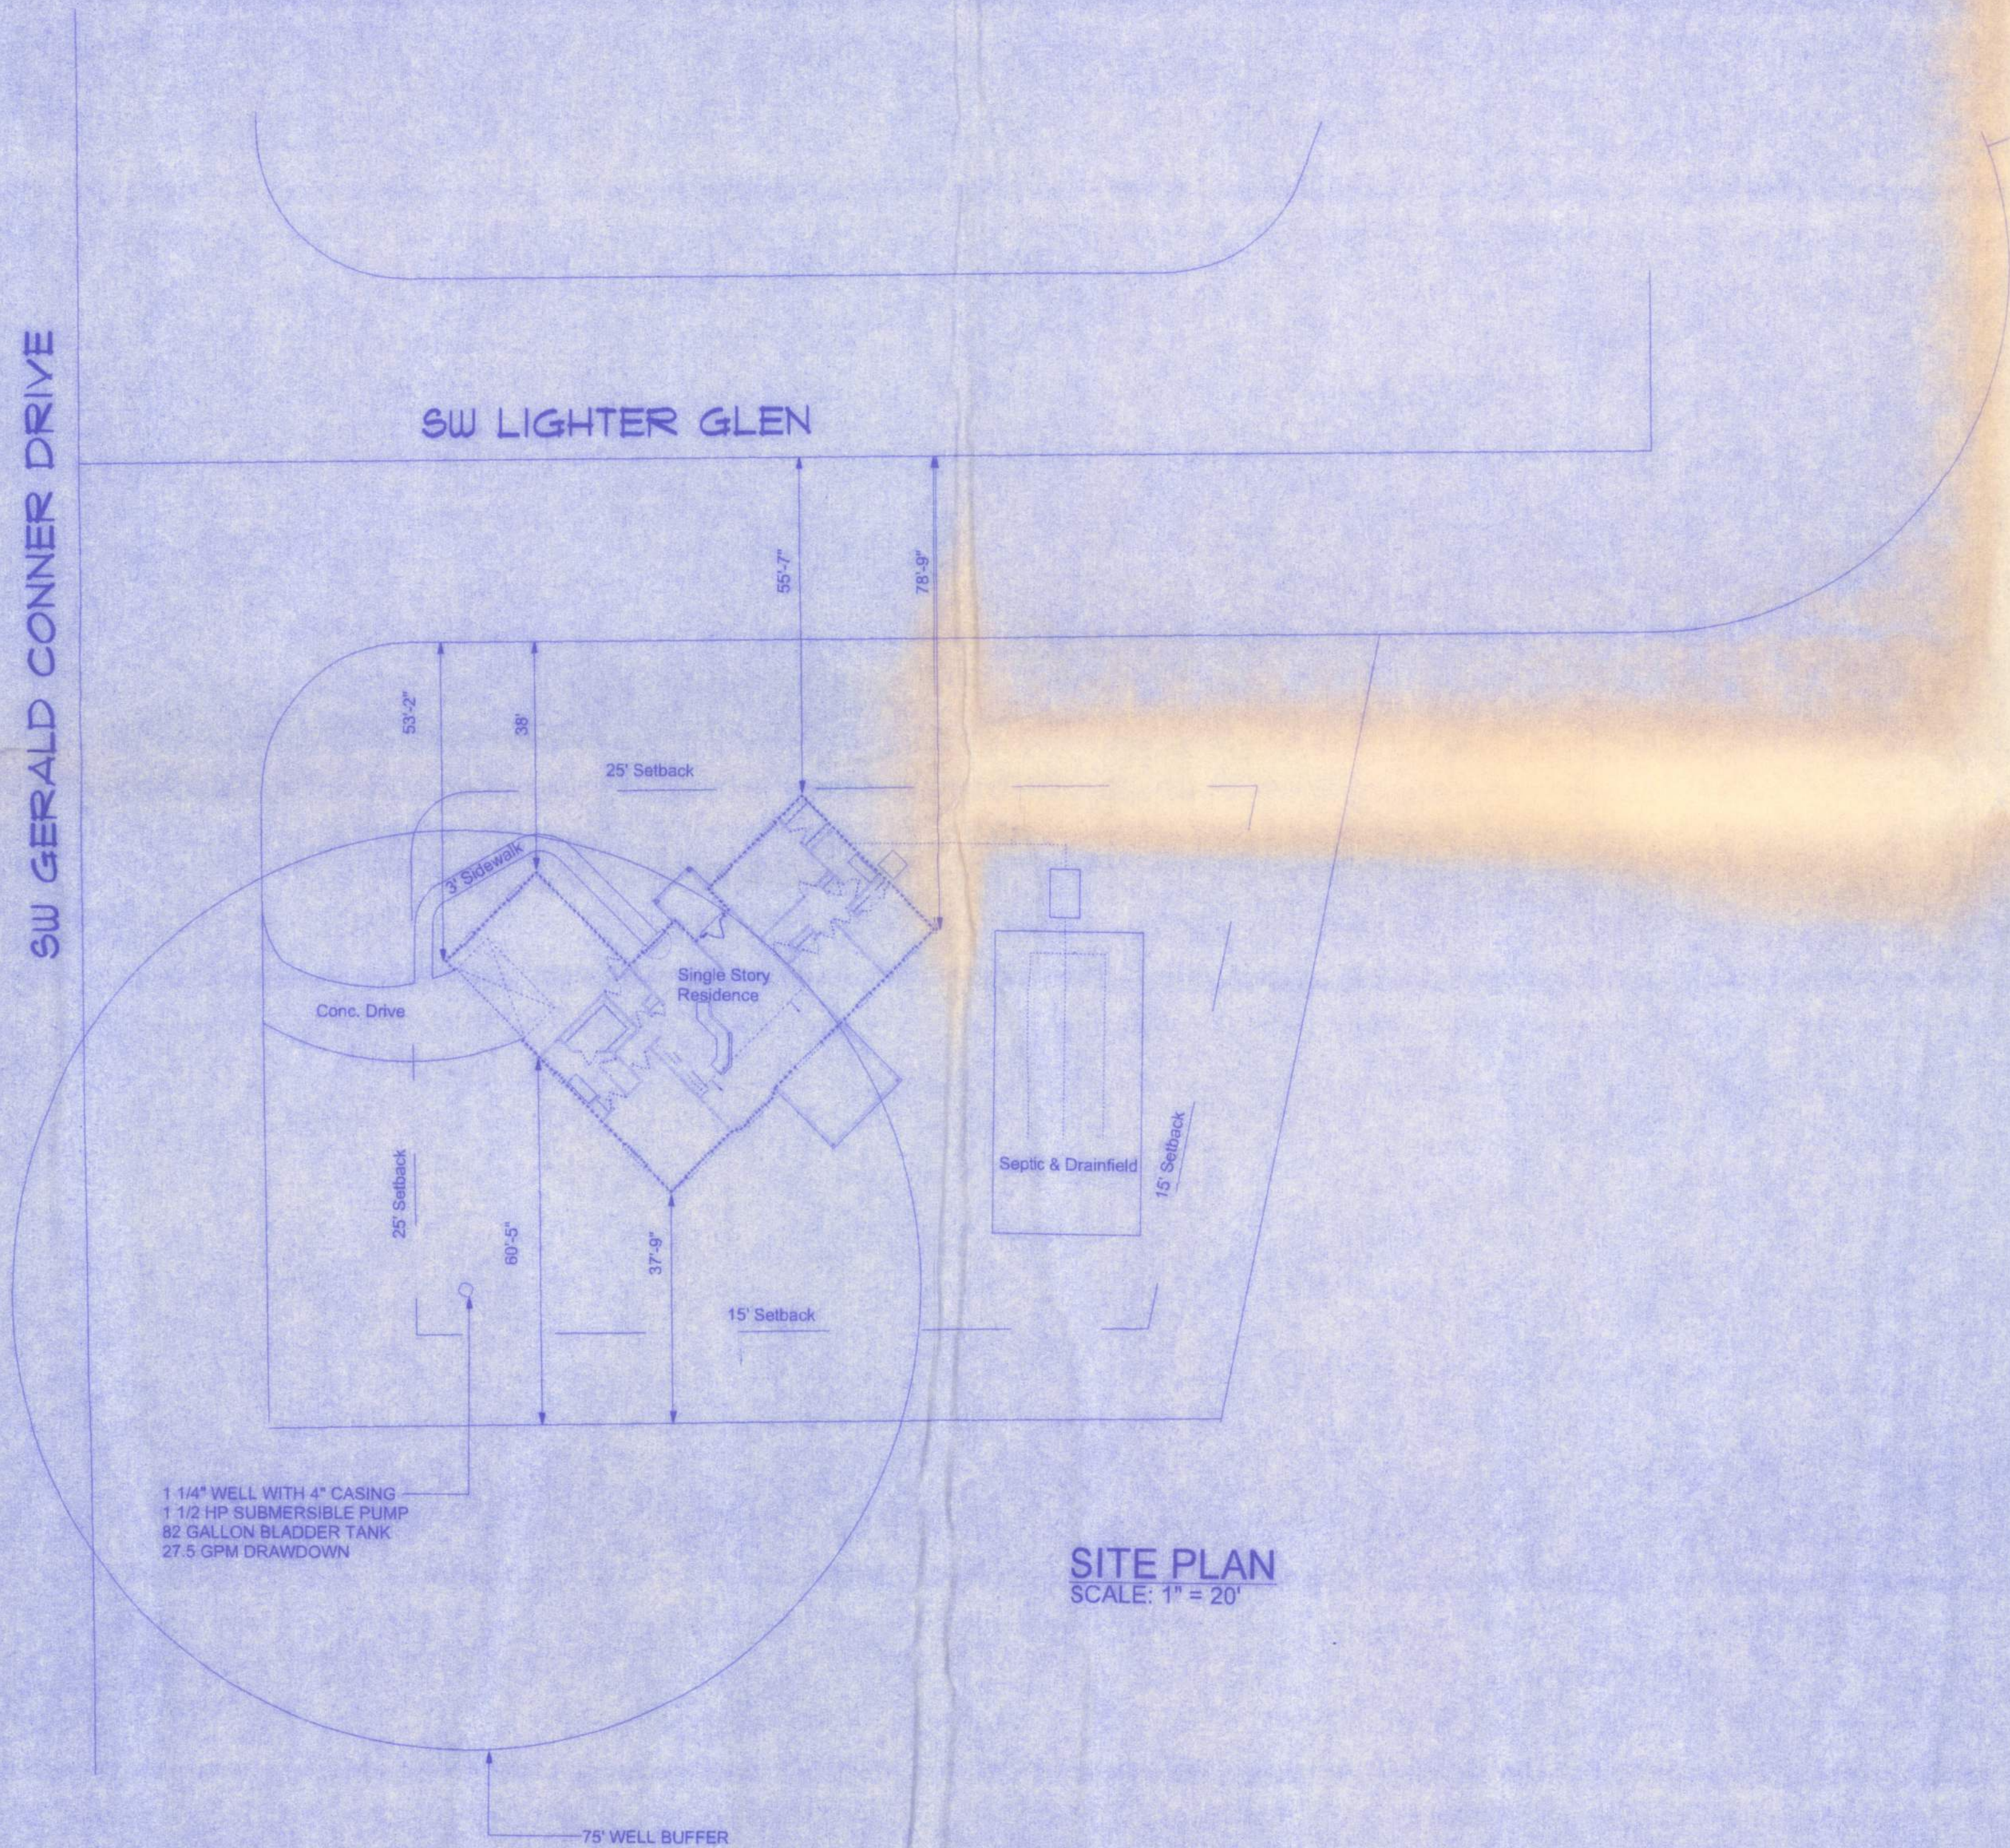

ST. JOHNS MODEL  
CANNON CREEK PLACE LOT# 8

161 NW MADISON STREET  
SUITE #102  
LAKE CITY, FL 32055  
(386)758-4209

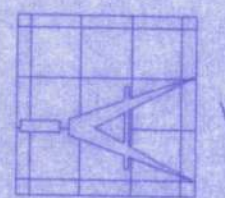

Freeman  
Design Group, Inc.

DATE  
9/21/05

DRAWN BY  
W.H.F.

REVISIONS

SHEET  
SP-1

OF  
1

PROJECT NO.

CERTIFICATE OF AUTHORIZATION # 00008701

OFFICE COPY  
9/20/05