
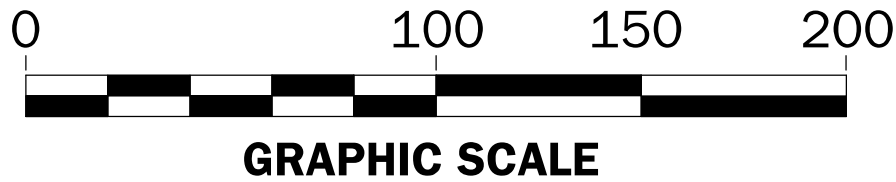
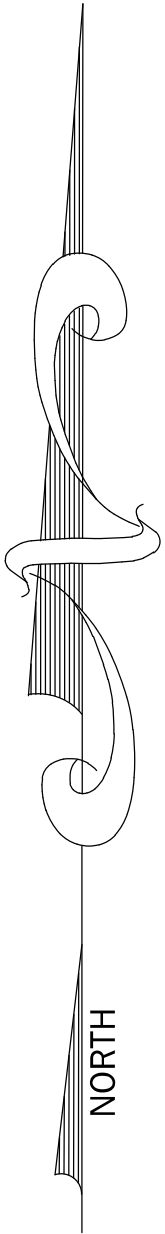


Sue Roach
25-6S-16-03935-023 (20388)
409 BUFFALO CT, FORT WHITE
LOT 23 ARROW HEAD ACRES S/D
Area 6.4 AC

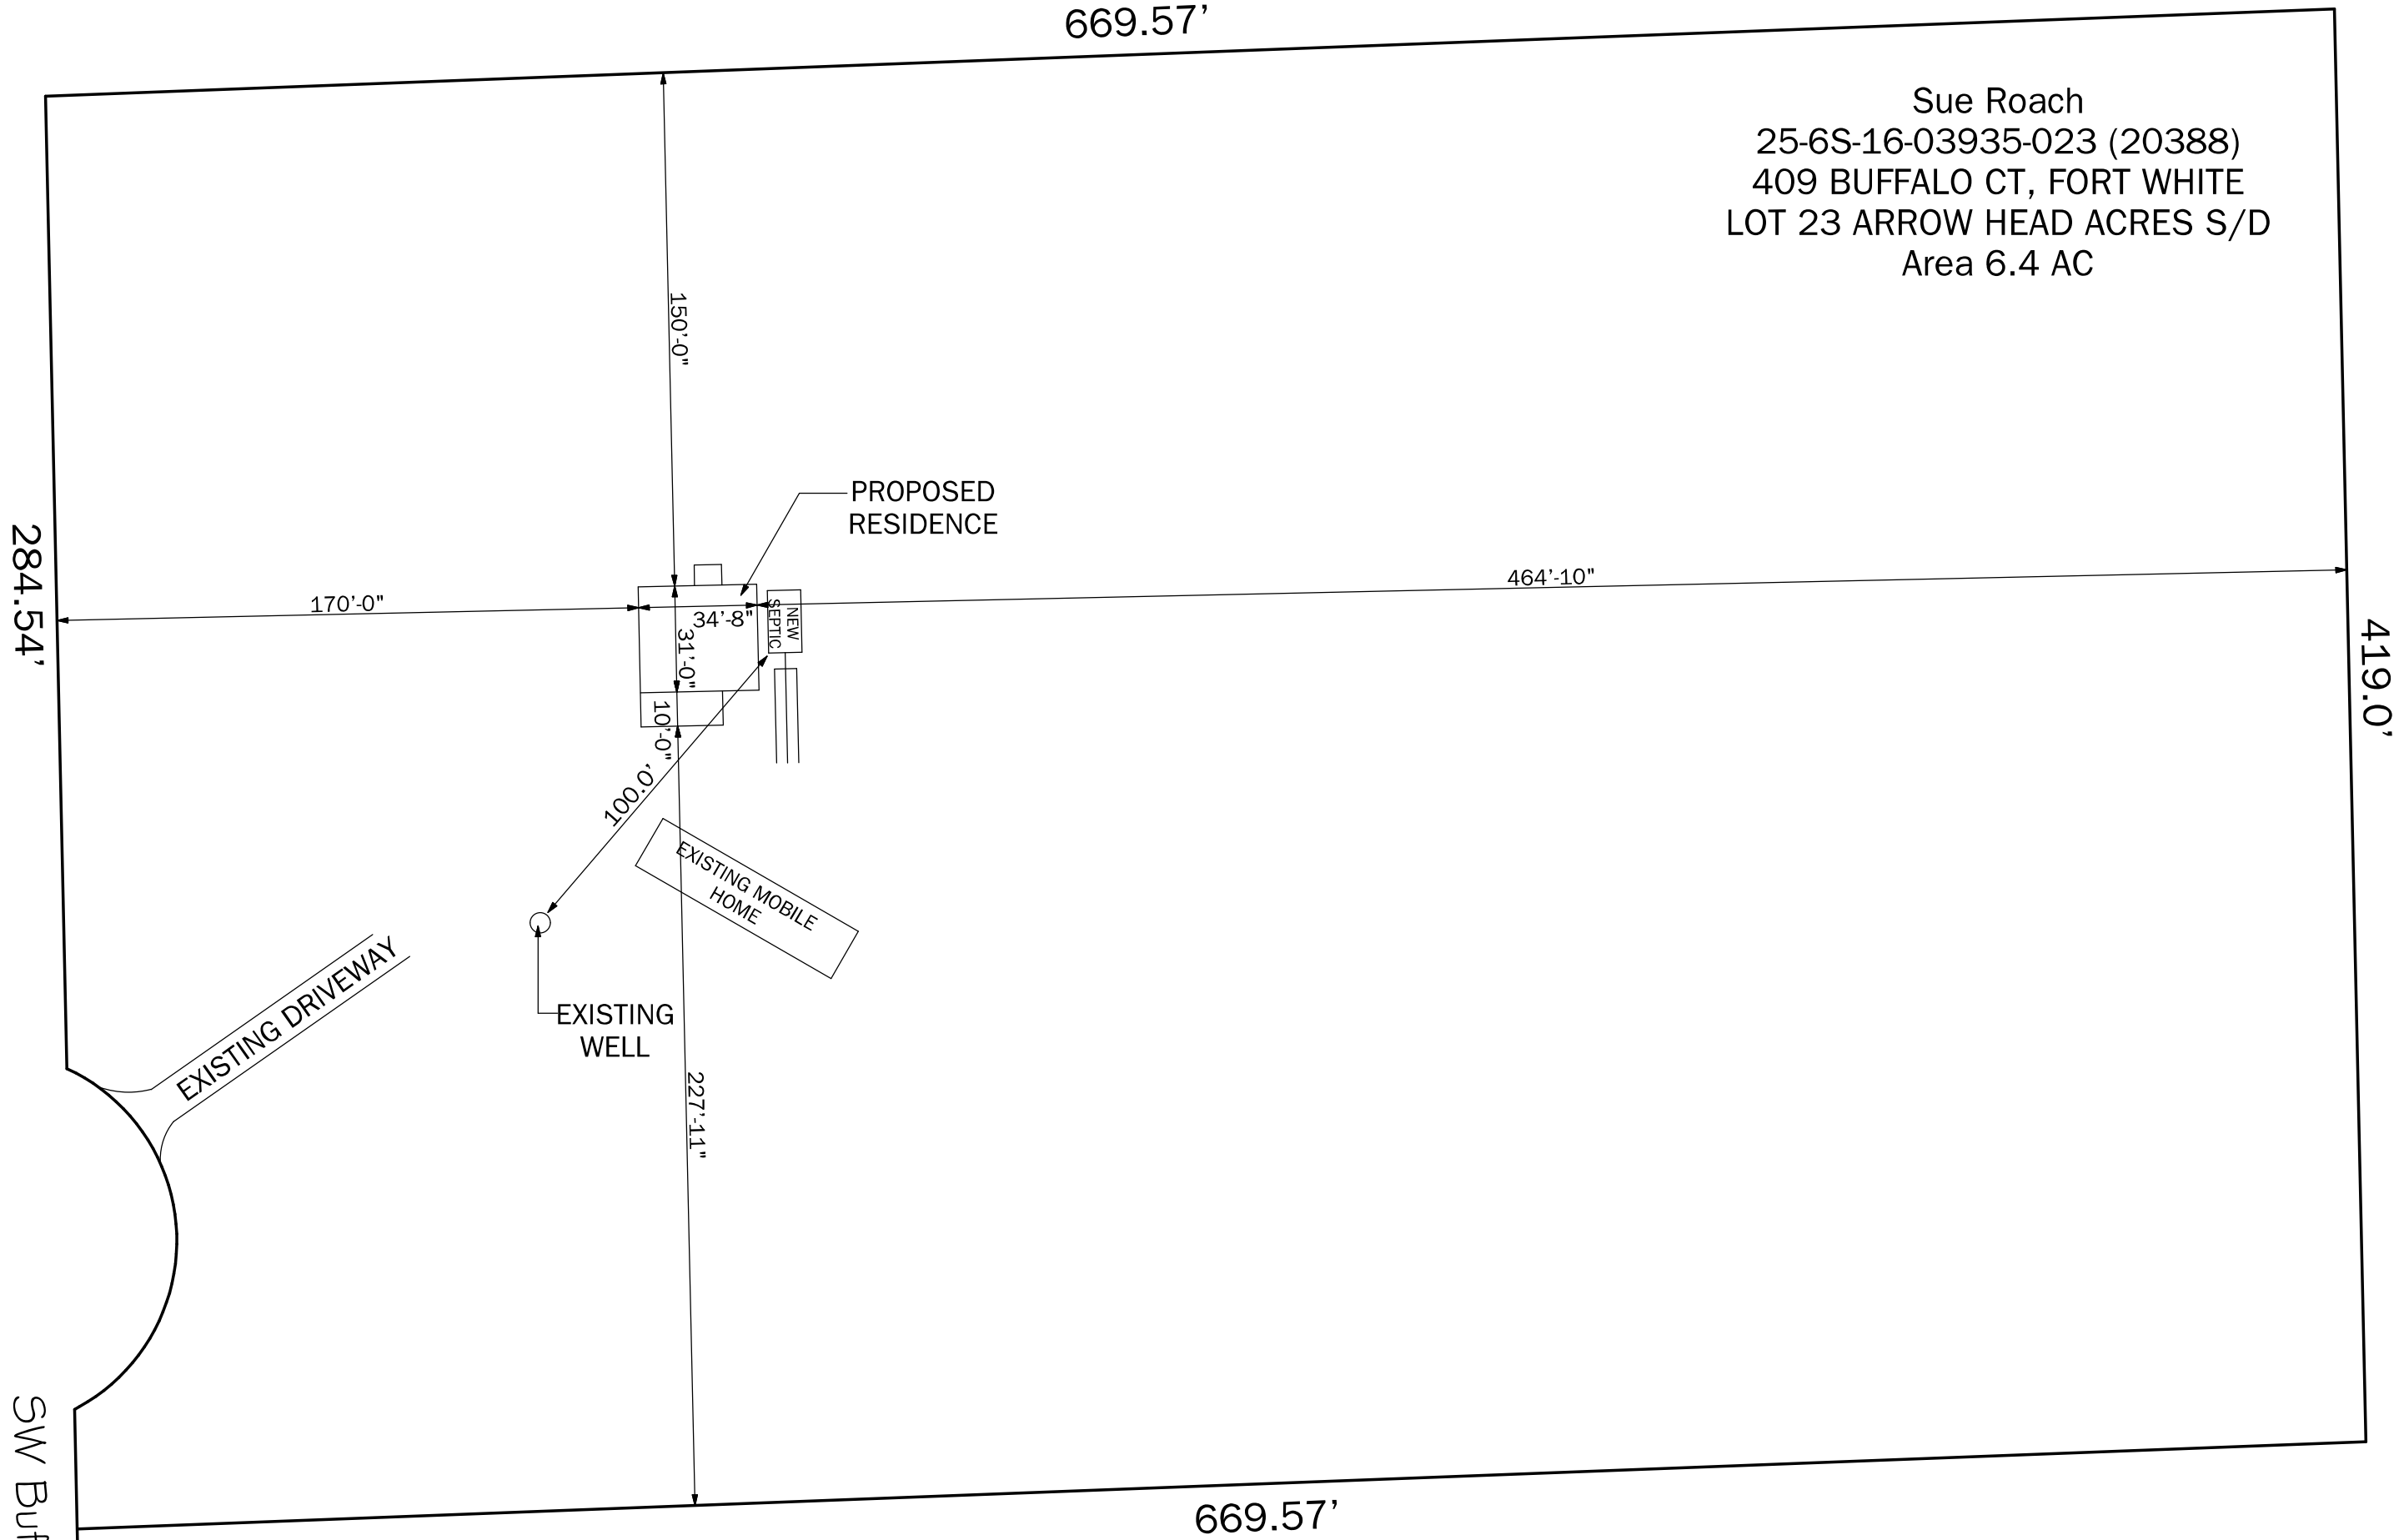

SITE PLAN
SCALE: N.T.S.

SW Buffalo Ct