

A CUSTOM HOME FOR:

CHRIS & BEVERLY HAMRICK

PROJECT ADDRESS:
LOT 57, THE OAKS OF LAKE CITY
COLUMBIA COUNTY, FLORIDA



SHEET INDEX

- A1 FRONT & REAR ELEVATIONS
- A2 LEFT & RIGHT ELEVATIONS
- A3 DIMENSIONED FLOOR PLAN
- A4 ELECTRICAL PLAN
- S1 FOUNDATION PLAN, DETAILS & NOTES
- S2 ROOF PLAN, DETAILS & NOTES
- S3 WINDLOAD INFO, NOTES & DETAILS
- S4 FRAMING DETAILS & NOTES

AREA SUMMARY

LIVING AREA	3,159	S.F.
GARAGE AREA	876	S.F.
COVERED PORCH AREA	420	S.F.
ENTRY PORCH AREA	288	S.F.
TOTAL AREA	4,743	S.F.

NOTE: ALL DRAWINGS NOT TO BE SCALED, WRITTEN DIMENSIONS TAKE PRECEDENCE OVER SCALED DIMENSIONS

COVER PAGE

A CUSTOM HOME DESIGN FOR:
CHRIS & BEVERLY HAMRICK
PROJECT ADDRESS: LOT 57, THE OAKS OF LAKE CITY, FLORIDA 32024
IC CONSTRUCTION, LLC.
LICENSE # CBC1259655

© WM DESIGN & ASSOCIATES, INC.
426 SW COMMERCE DR. STE 130
LAKE CITY, FL 32025
(386) 758-8406
will@willmyers.net




JOB NUMBER
20220515

SHEET NUMBER
COVER



Will C. Myers

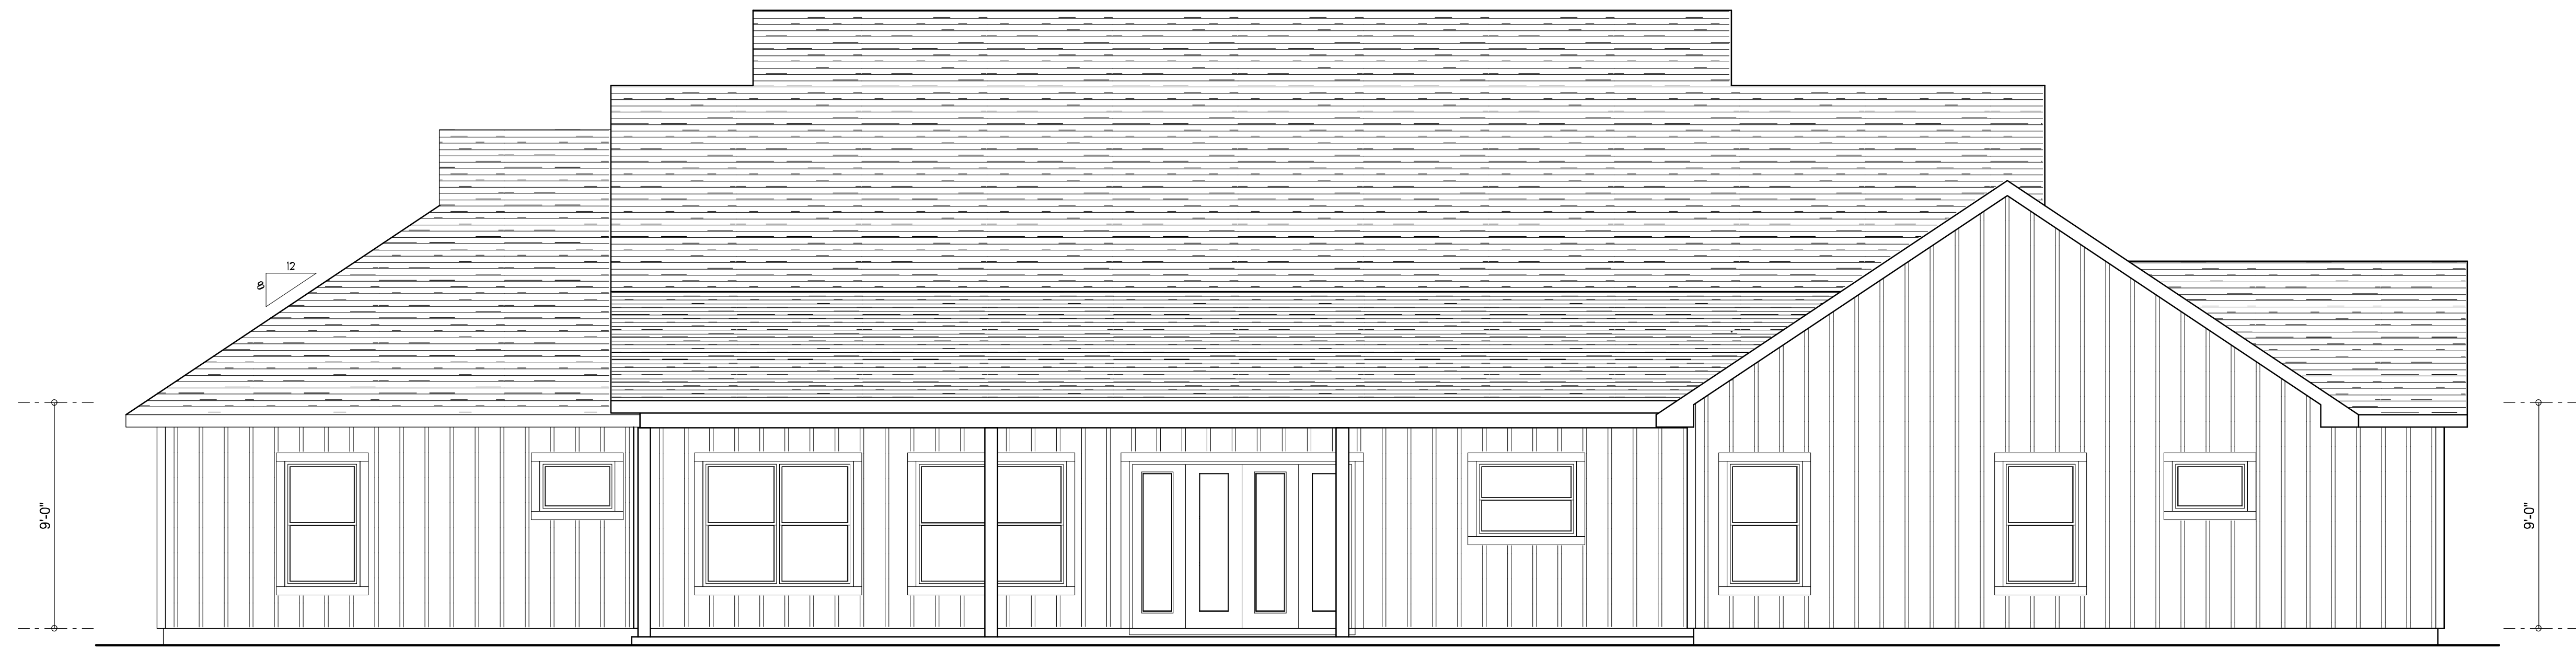

REAR ELEVATION

SCALE: 1/4" = 1'-0"



FRONT ELEVATION

SCALE: 1/4" = 1'-0"

NOTE: ALL DRAWINGS NOT TO BE SCALED, WRITTEN DIMENSIONS TAKE PRECEDENCE OVER SCALED DIMENSIONS

REVISIONS	
MAY 20, 2021	
August 09, 2022	



FRONT & REAR ELEVATIONS
SCALE: 1/4" = 1'-0"

A CUSTOM HOME DESIGN FOR:
CHRIS & BEVERLY HAMRICK
PROJECT ADDRESS: LOT 57, THE OAKS OF LAKE CITY, FLORIDA 32024
IC CONSTRUCTION, LLC.
LICENSE # CBC1259655


© WIM DESIGN & ASSOCIATES, INC.
428 SW COMMERCE DR. STE. 130
LAKE CITY, FL 32025
(386) 758-8406
will@willmyers.net




JOB NUMBER
20220515

SHEET NUMBER
A.1


Will C. Myers

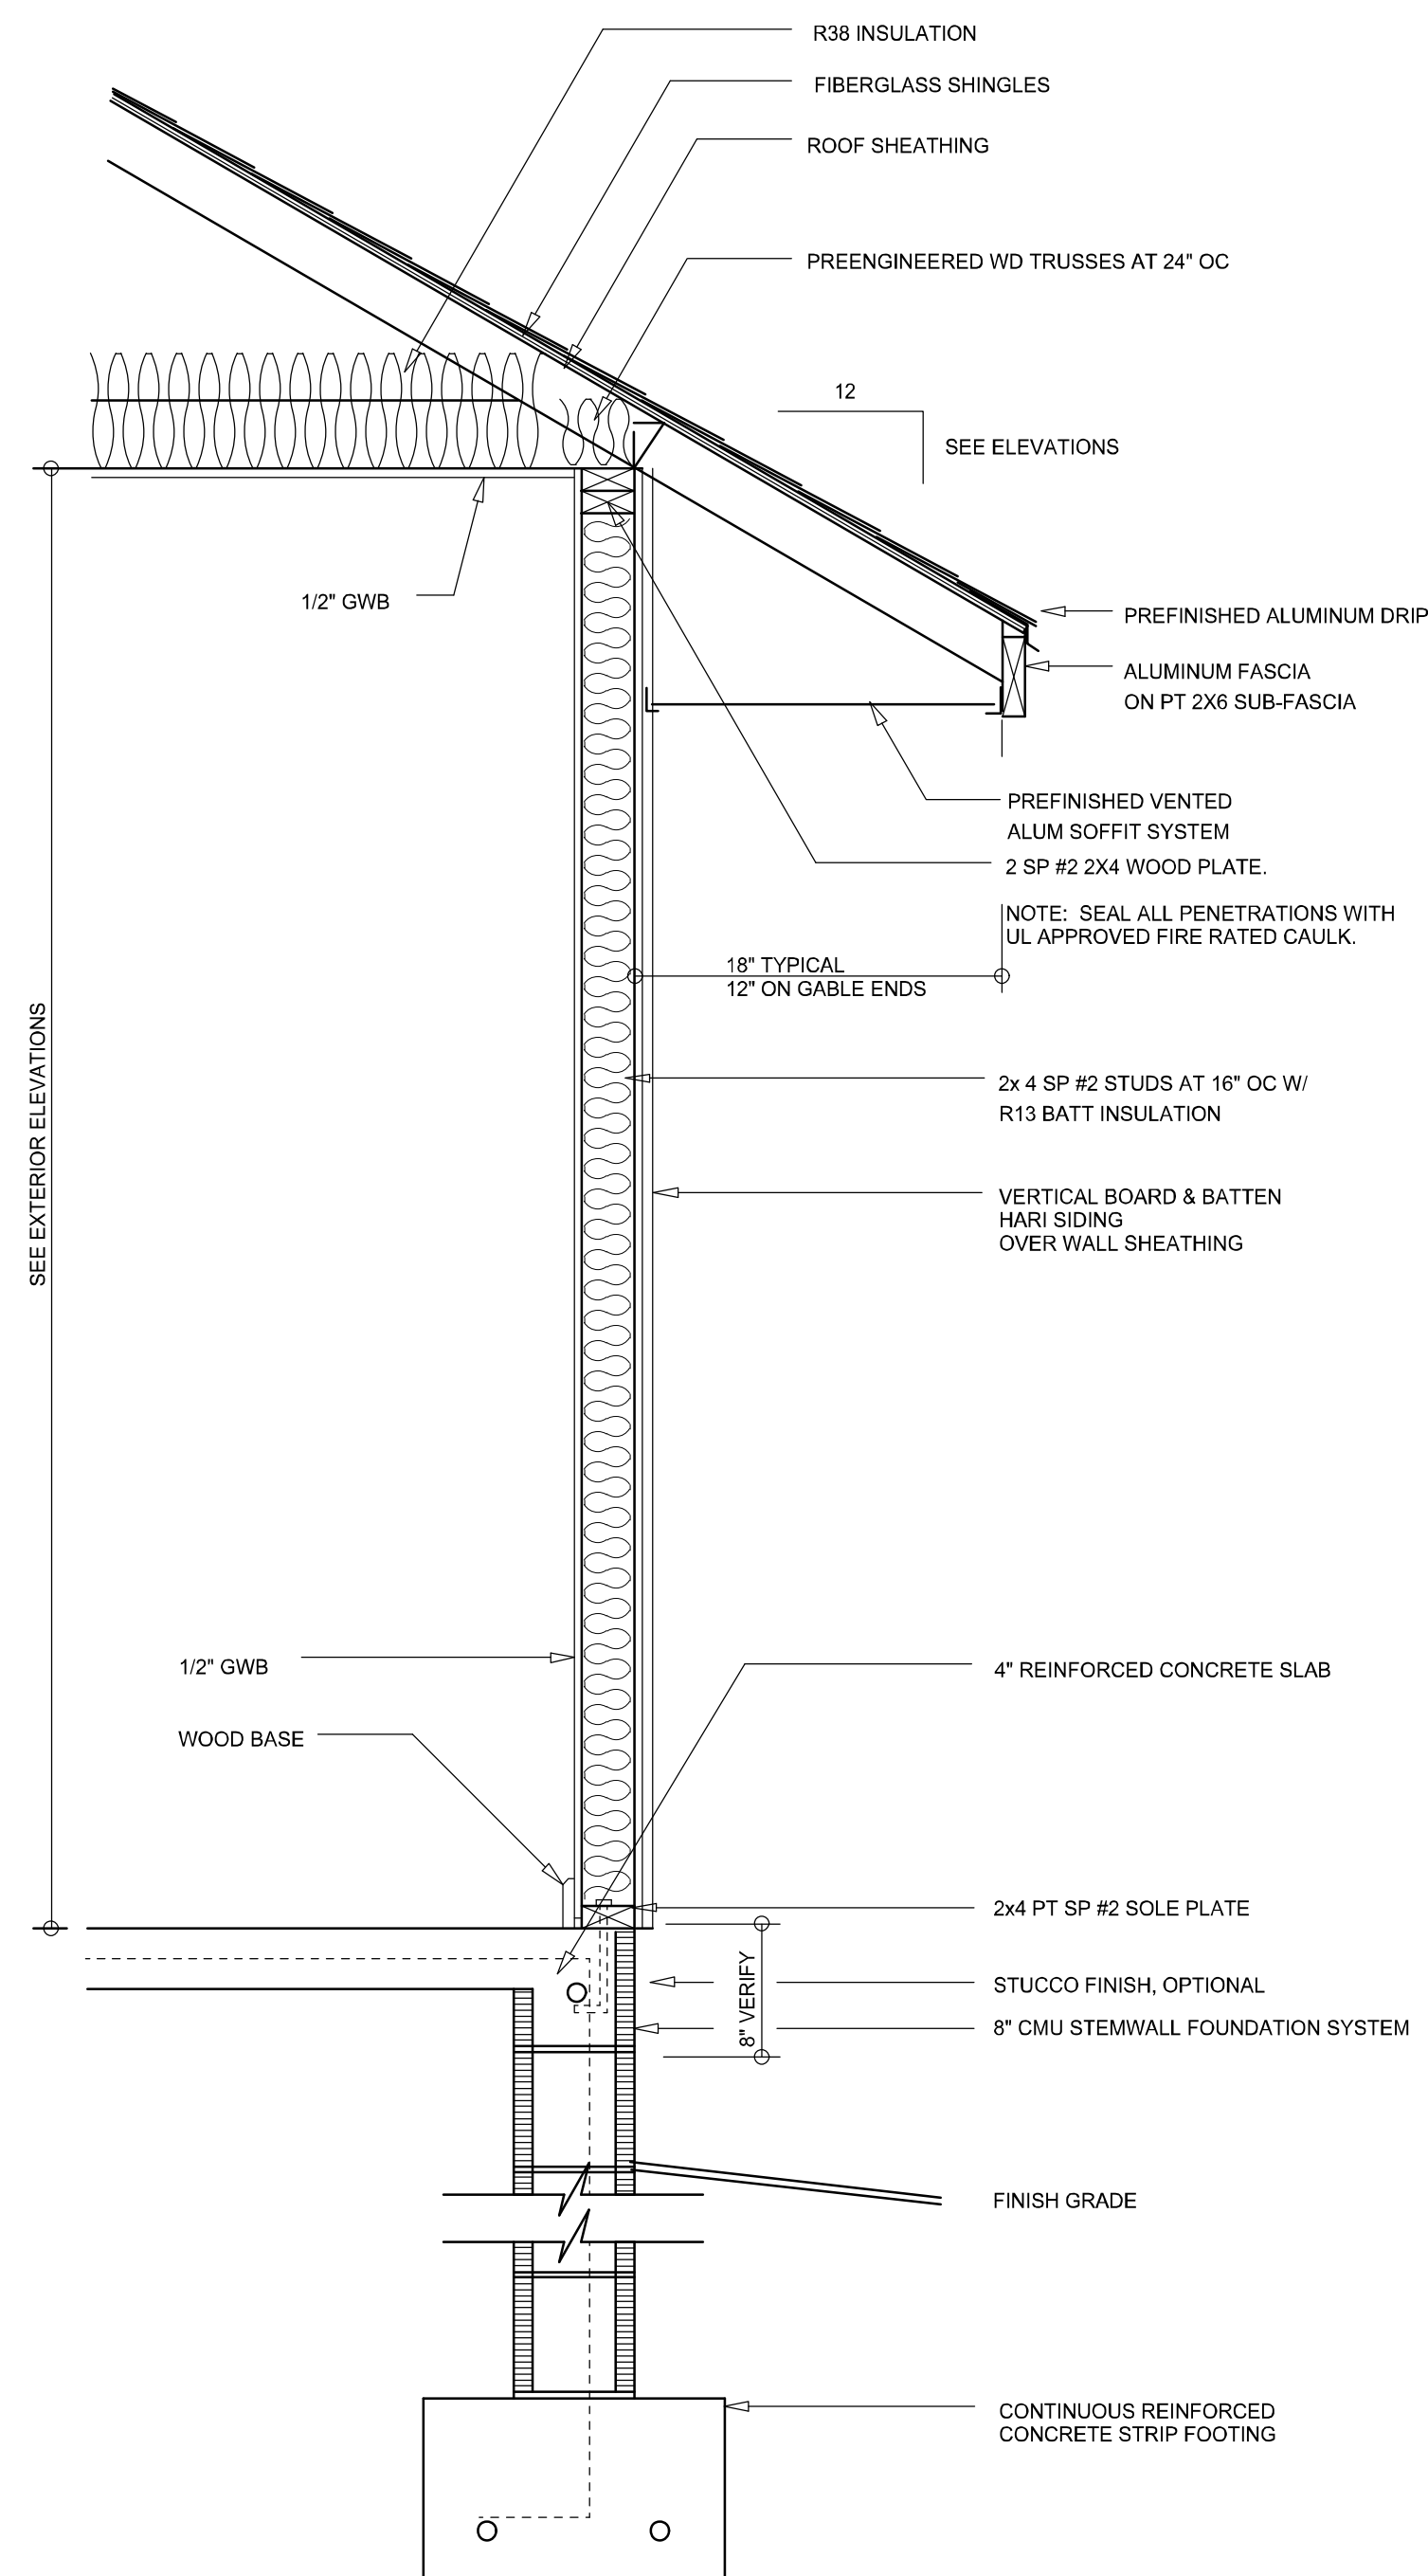

TYPICAL WALL SECTION
SCALE: 1" = 1'-0"

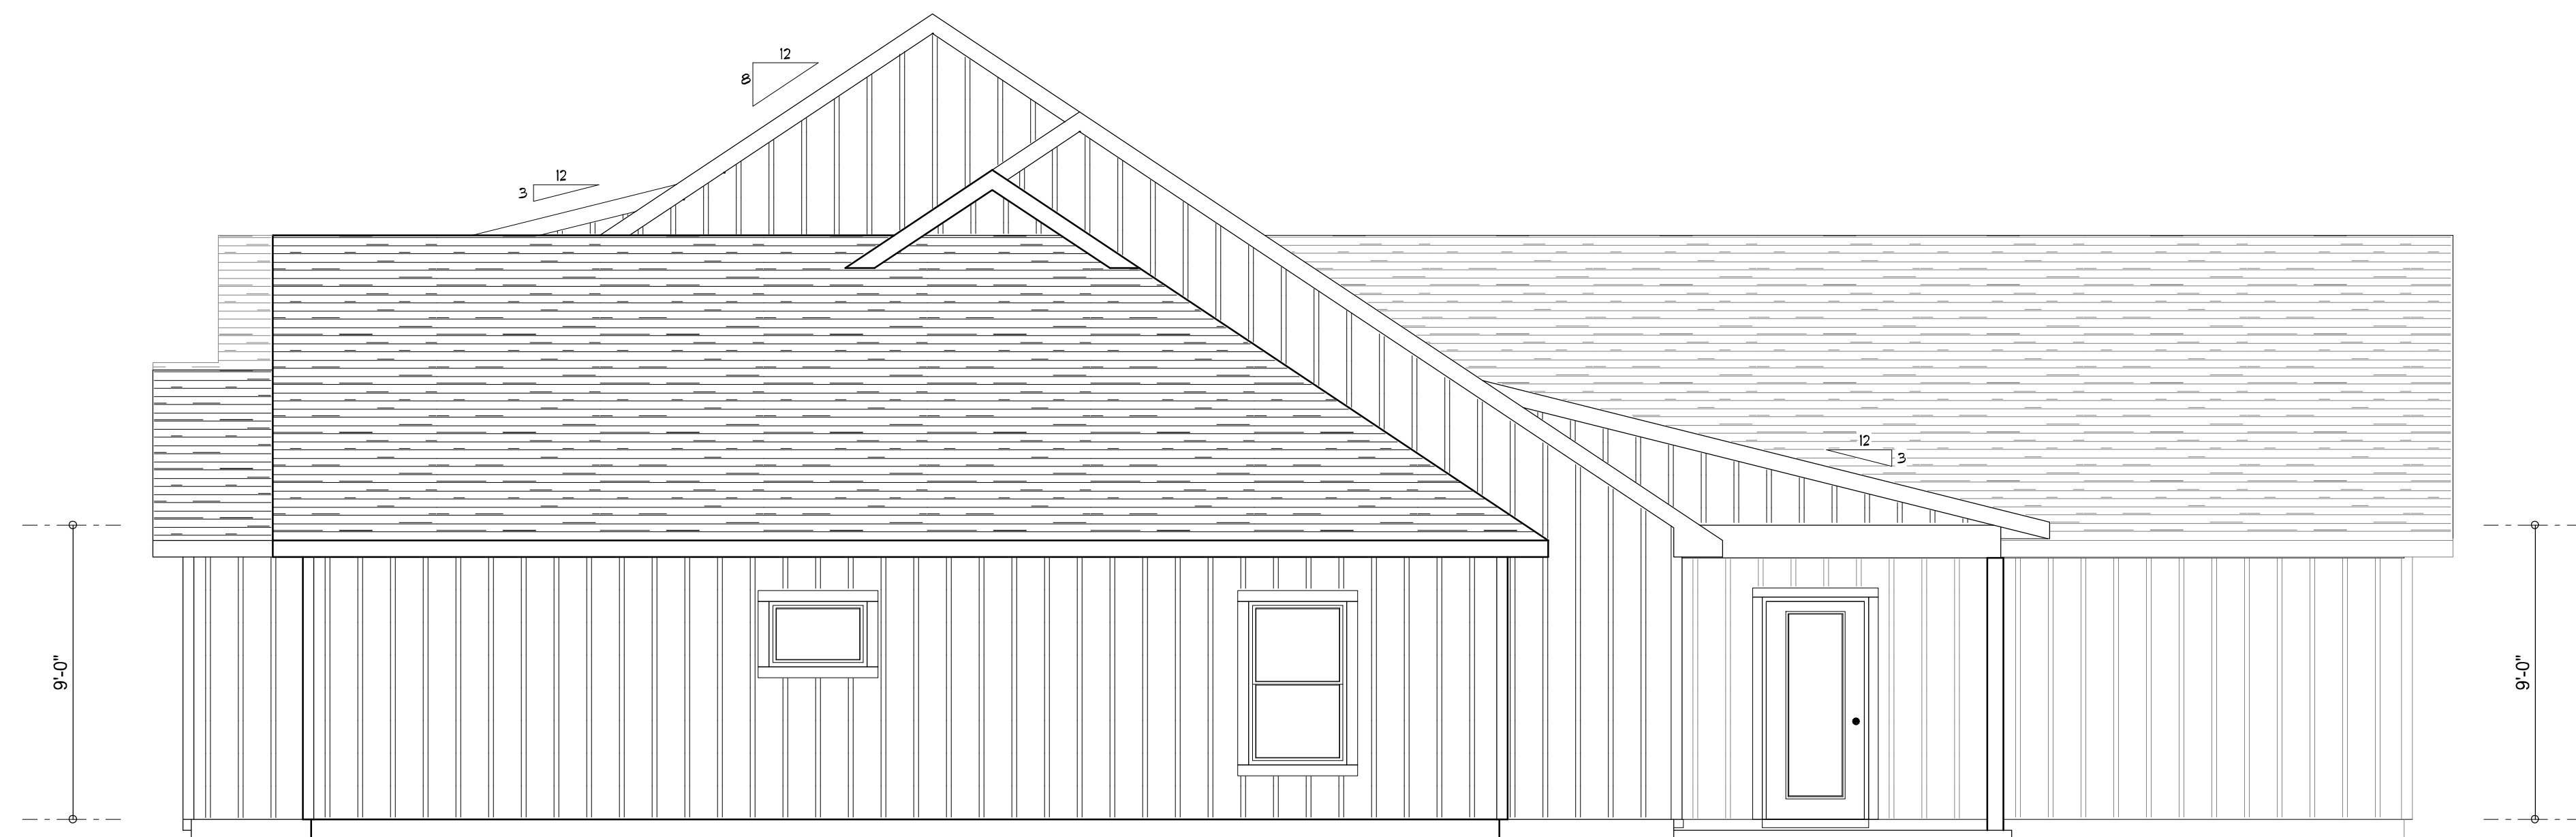

RIGHT ELEVATION
SCALE: 1/4" = 1'-0"

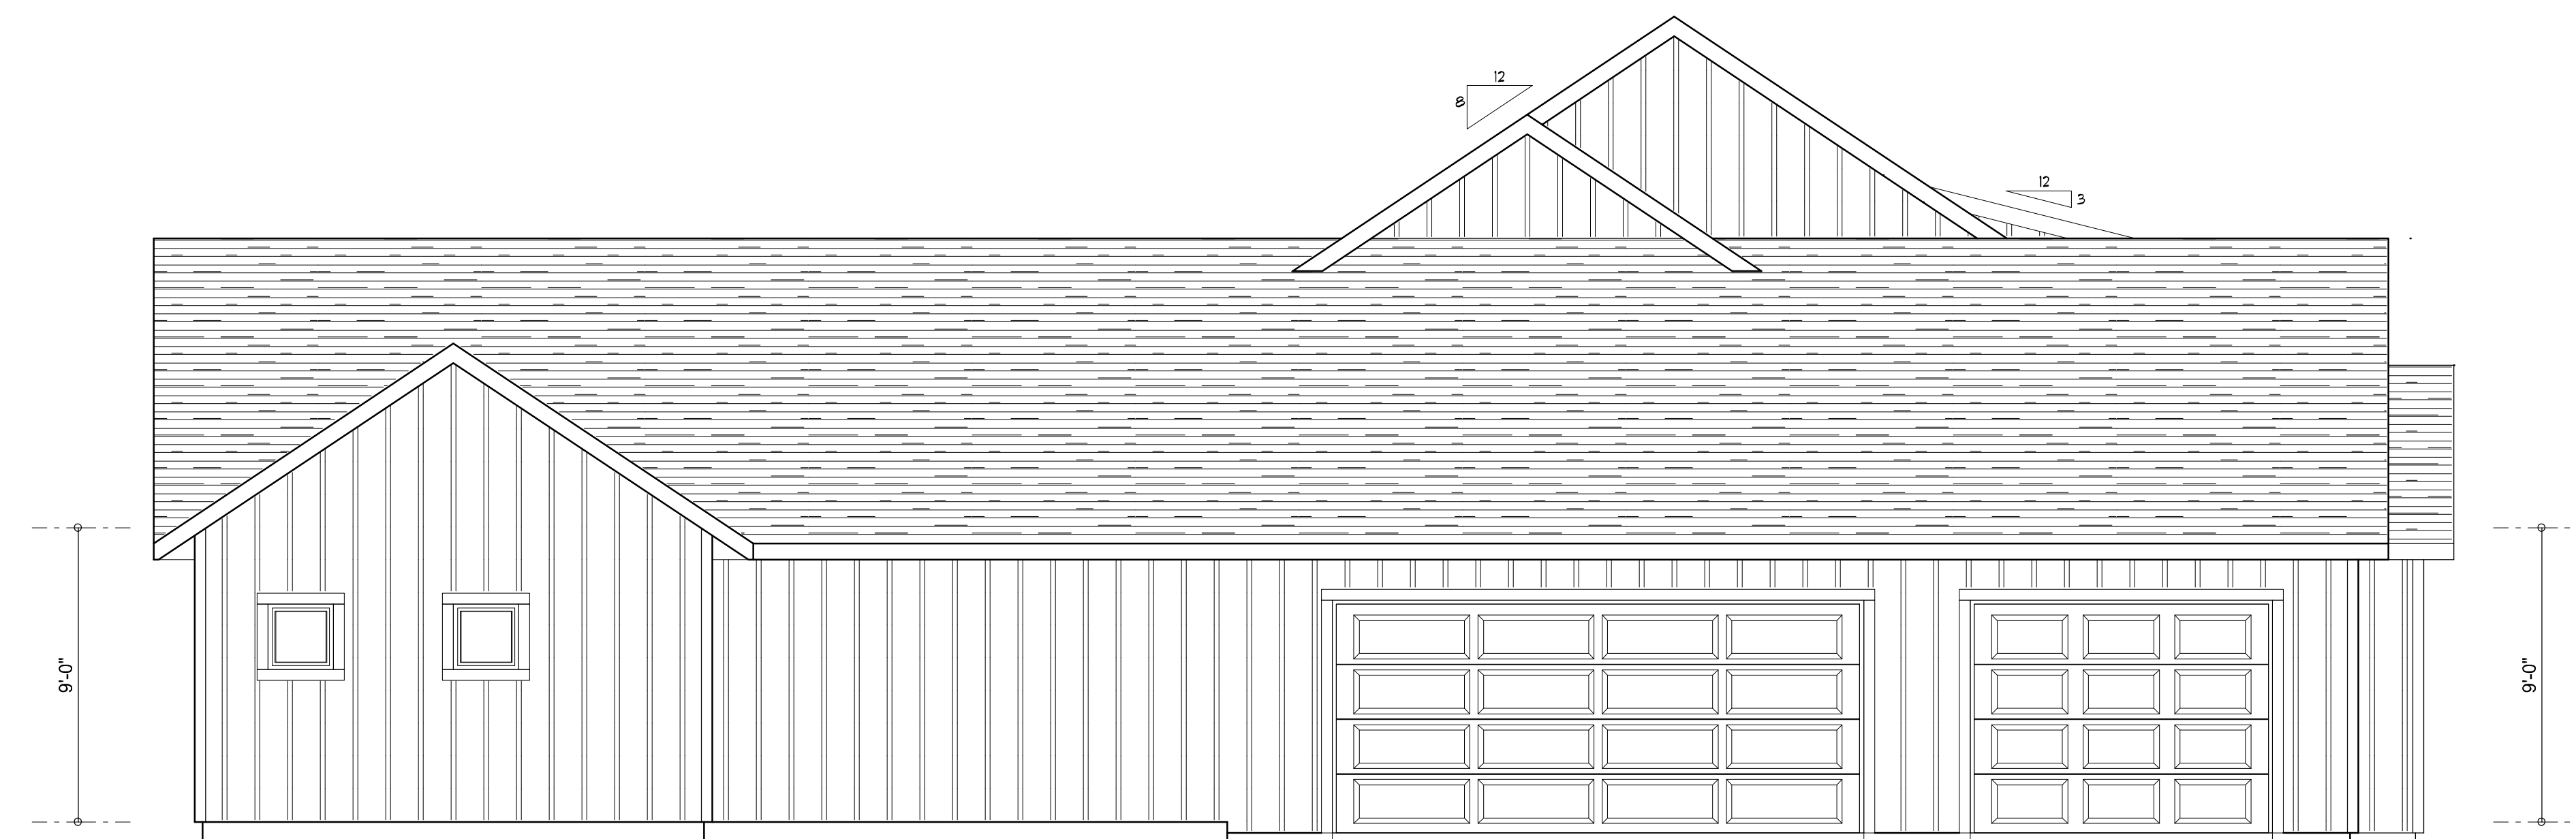

LEFT ELEVATION
SCALE: 1/4" = 1'-0"

NOTE: ALL DRAWINGS NOT TO BE SCALED, WRITTEN DIMENSIONS TAKE PRECEDENCE OVER SCALED DIMENSIONS

REVISIONS
MAY 20, 2021
August 09, 2022

SOFTPLAN
ARCHITECTURAL DESIGN SOFTWARE

LEFT & RIGHT ELEVATIONS
SCALE: 1/4" = 1'-0"

TYPICAL WALL SECTION
SCALE: 1" = 1'-0"

A CUSTOM HOME DESIGN FOR:


CHRIS & BEVERLY HAMRICK

PROJECT ADDRESS: LOT 57, THE OAKS OF LAKE CITY, FLORIDA 32024

IC CONSTRUCTION, LLC.

LICENSE # CBC1259655

© WM DESIGN & ASSOCIATES, INC.
426 SW COMMERCE DR. STE 130
LAKE CITY, FL 32025
(386) 758-8406
will@willmyers.net

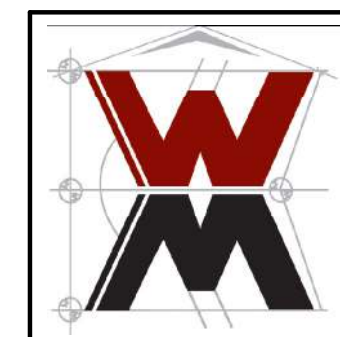


JOB NUMBER
20220515

SHEET NUMBER

A.2

Will C. Myers

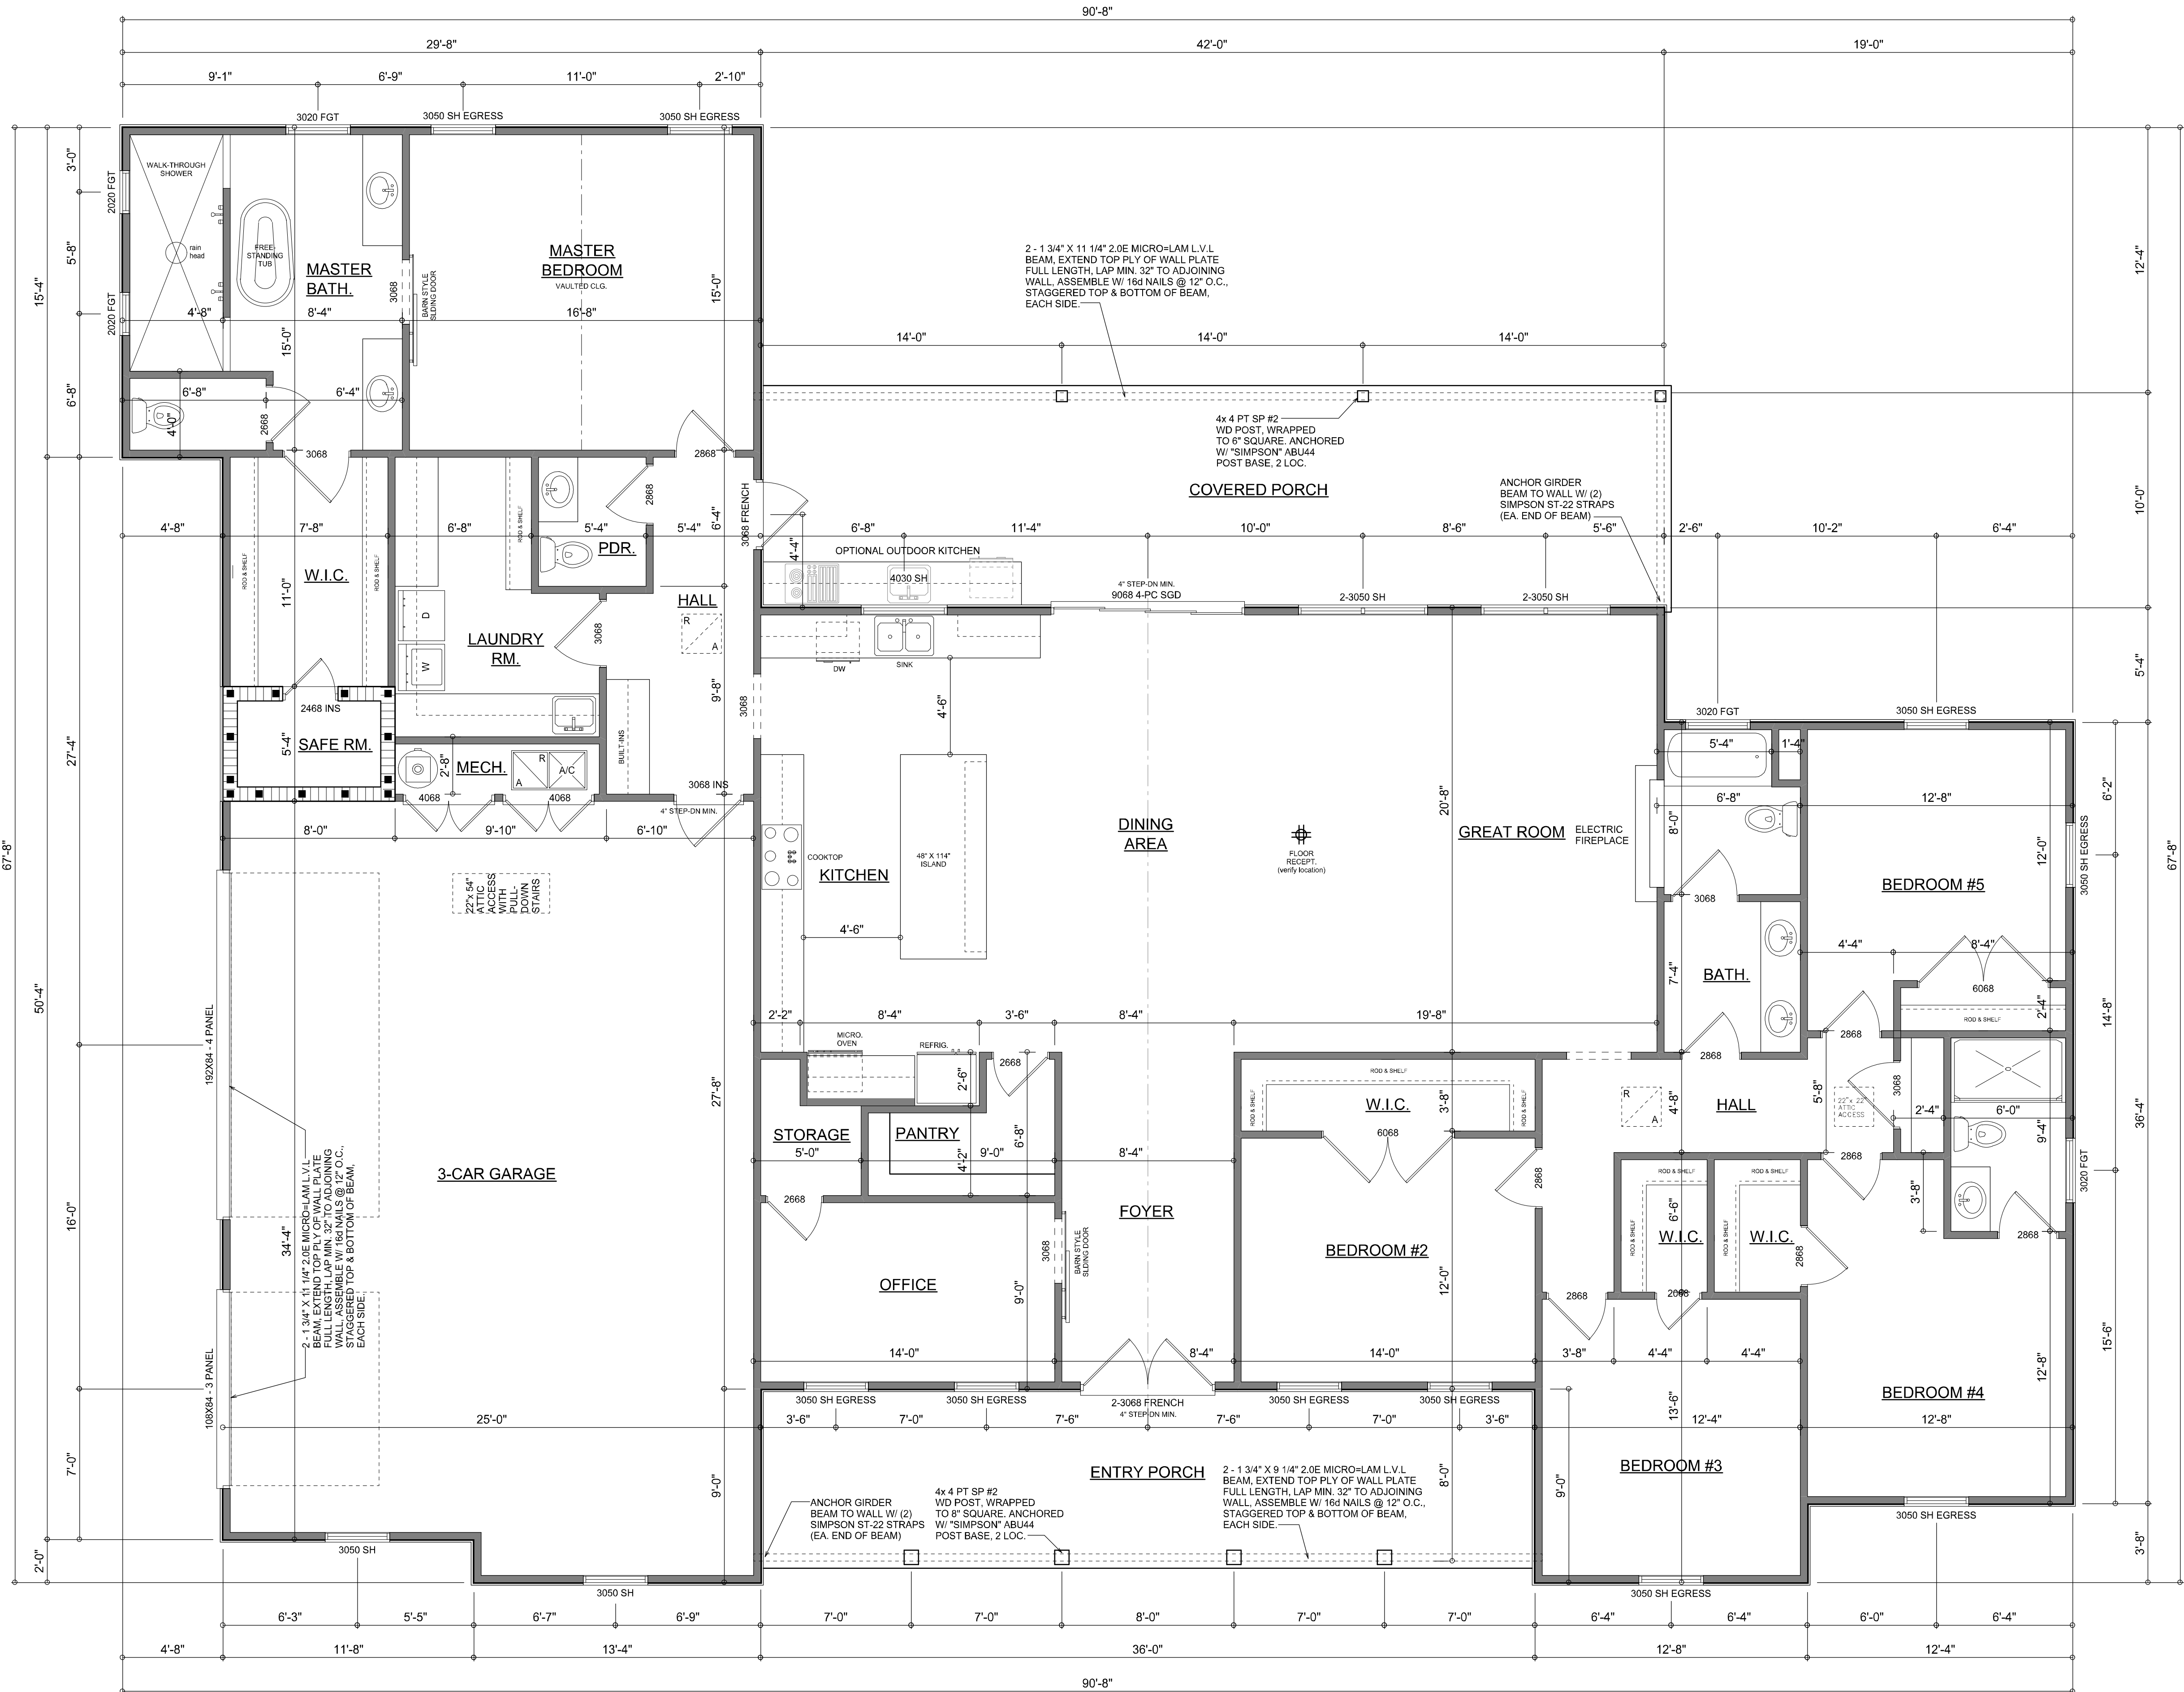

DIMENSIONED FLOOR PLAN
SCALE: 1/4" = 1'-0"
NOTE: ALL WALLS SHALL BE 9'-0" UNLESS OTHERWISE NOTED.

NOTE: ALL DRAWINGS NOT TO BE SCALED, WRITTEN DIMENSIONS TAKE PRECEDENCE OVER SCALED DIMENSIONS

AREA SUMMARY		
LIVING AREA	3,159	S.F.
GARAGE AREA	876	S.F.
COVERED PORCH AREA	420	S.F.
ENTRY PORCH AREA	288	S.F.
TOTAL AREA	4,743	S.F.

- Garage fire separations shall comply with the following:
- The private garage shall be separated from the dwelling unit and its attic area by means of a minimum 2-hour fire-rated garage door assembly. The garage shall be separated from the dwelling unit by a minimum 2-hour fire-rated garage door assembly.
 - Ducts in a private garage and ducts penetrating the walls or ceilings separating the dwelling unit from the garage shall be constructed of a minimum 0.019-inch (0.48 mm) sheet steel and shall have no openings into the garage.
 - A separation is not required between a Group R-3 and U carport provided the carport is entirely open on two or more sides and there are not enclosed areas above.
 - When installing an attic access and/or pull-down stair unit in the garage, devise shall have a minimum 20 min. fire rating.

REVISIONS
MAY 20, 2021
August 09, 2022

SOFTPLAN
ARCHITECTURAL DESIGN SOFTWARE

DIMENSIONED FLOOR PLAN
SCALE: 1/4" = 1'-0"


A CUSTOM HOME DESIGN FOR:
CHRIS & BEVERly HAMRICK
PROJECT ADDRESS: LOT 57, THE OAKS OF LAKE CITY, FLORIDA 32024
IC CONSTRUCTION, LLC.
LICENSE # CBC1259655

WM DESIGN & ASSOCIATES, INC.
426 SW COMMERCIAL DR. STE 130
LAKE CITY, FL 32025
(386) 758-8406
will@willmyers.net

JOB NUMBER
20220515

SHEET NUMBER
A.3

Will Myers

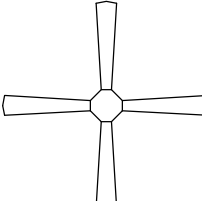ELECTRICAL LEGEND	
	CEILING FAN (PRE-WIRE FOR LIGHT KIT)
	DOUBLE SECURITY LIGHT
	RECESSED CAN LIGHT
	BATH EXHAUST FAN
	LIGHT FIXTURE
	DUPLEX OUTLET (AFCI & TAMPER RESISTANT)
	220v OUTLET
	GFI DUPLEX OUTLET (PER NEC 406.8)
	TELEVISION JACK
	CIRCUIT FOR MINI-SPLIT A/C UNIT
	SMOKE / CARBON MONOXIDE DETECTOR (see note below)
	WALL SWITCH
	3 WAY WALL SWITCH
	WATER PROOF GFI OUTLET
48" FLOOR.	2 OR 4 TUB FLUORESCENT FIXTURE


NOTE:
ALL INTERIOR RECEPTACLES SHALL BE AFCI
(ARC FAULT CIRCUIT INTERRUPT) PER NEC 210.12 & TAMPER RESISTANT PER
NEC 406.11

ALL INTERIOR & EXTERIOR LIGHTING SHALL MEET OR EXCEED THE MIN. 75% HIGH-EFFICIENCY
LIGHTING PER FBC-ENERGY CONSERVATION R404.

ALL SMOKE DETECTORS BE A COMBO SMOKE & CARBON MONOXIDE DETECTOR
AND SHALL HAVE BATTERY BACKUP POWER
AND ALL WIRED TOGETHER SO IF ANY ONE UNIT IS ACTUATED THEY
ALL ACTIVATE.

THE ELECTRICAL SERVICE OVERCURRENT PROTECTION DEVICE SHALL BE
INSTALLED ON THE EXTERIOR OF STRUCTURES TO SERVE AS A DISCONNECT MEANS.
CONDUCTORS USED FROM THE EXTERIOR DISCONNECTING MEANS TO A PANEL OR SUB
PANEL SHALL HAVE FOUR-WIRE CONDUCTORS, OF WHICH ONE CONDUCTOR
SHALL BE USED AS AN EQUIPMENT GROUND.

IT IS THE LICENSED ELECTRICAL CONTRACTORS RESPONSIBILITY TO INSURE THAT ALL
WORK PERFORMED AND EQUIPMENT INSTALLED MEETS OR EXCEEDS THE 2017 (NFPA-70) NATIONAL
ELECTRIC CODE AND ALL OTHER LOCAL CODES AND ORDINANCES.

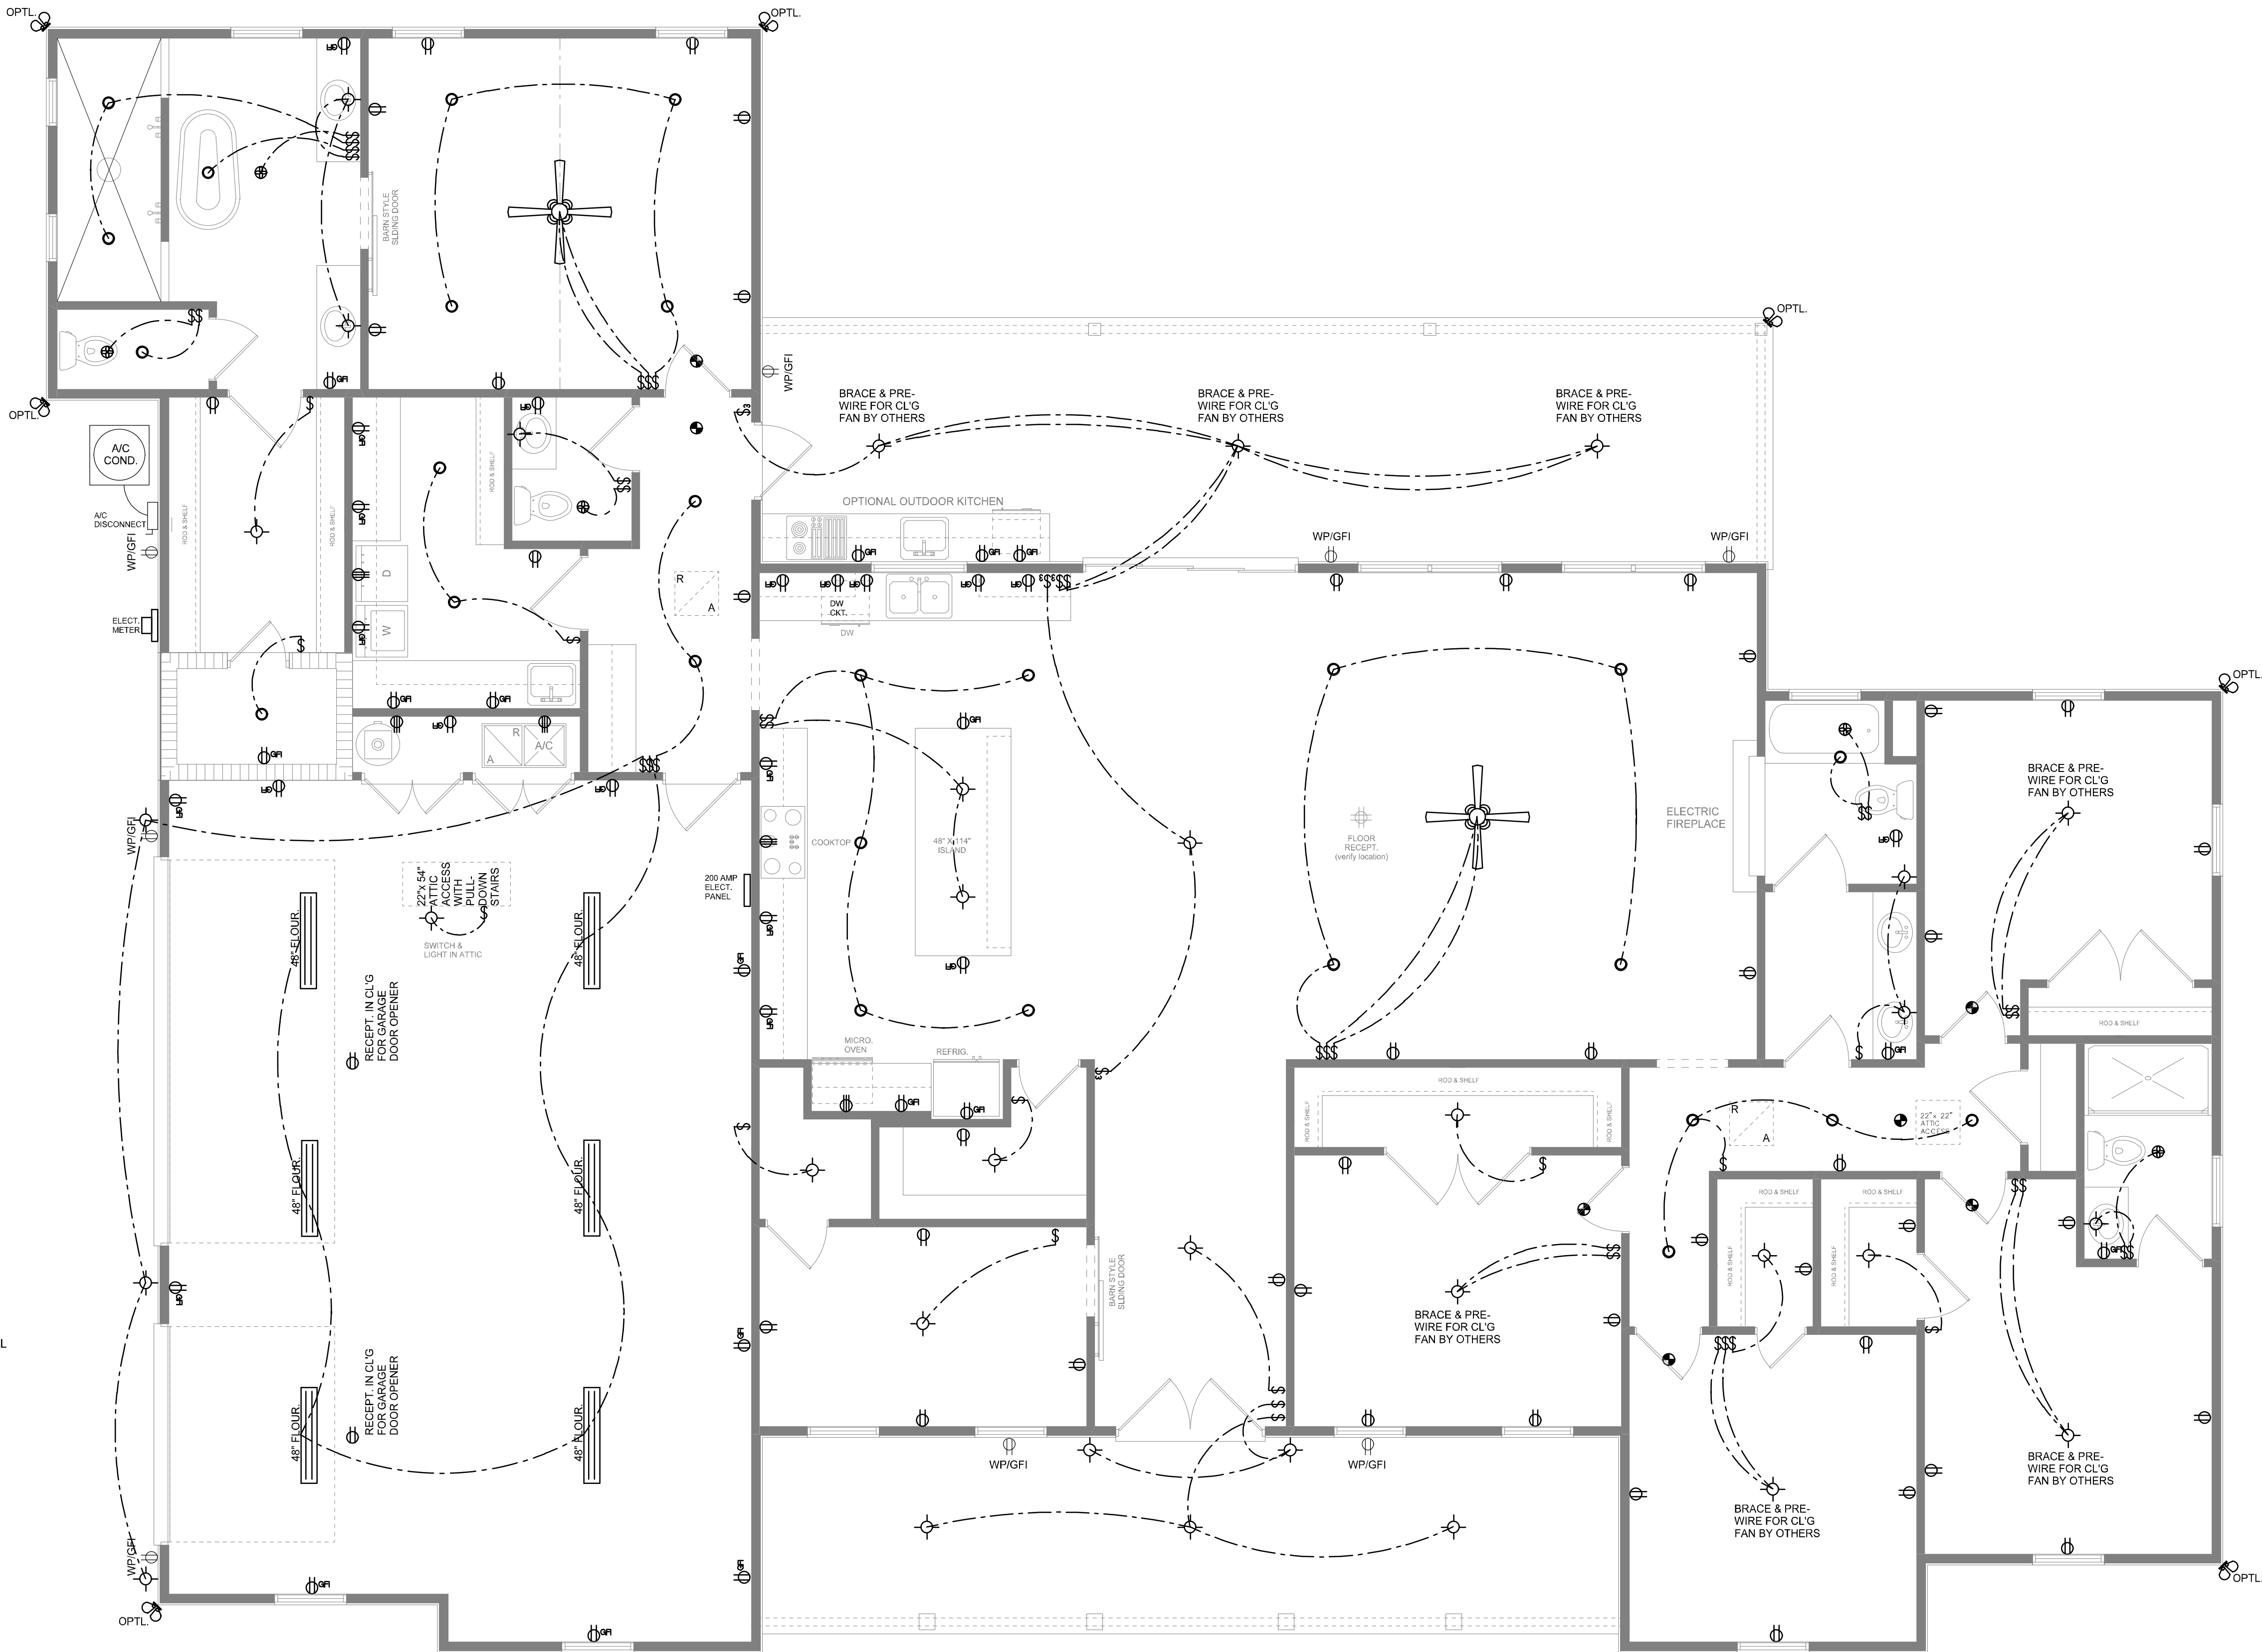

ELECTRICAL PLAN
SCALE: 1/4" = 1'-0"

NOTE: ALL DRAWINGS NOT TO BE SCALED, WRITTEN DIMENSIONS TAKE PRECEDENCE OVER SCALED DIMENSIONS

REVISIONS
MAY 20, 2021
August 09, 2022

SOFTPLAN
ARCHITECTURAL DESIGN SOFTWARE

ELECTRICAL PLAN
SCALE: 1/4" = 1'-0"

A CUSTOM HOME DESIGN FOR:
CHRIS & BEVERly HAMRICK
PROJECT ADDRESS: LOT 57, THE OAKS OF LAKE CITY, FLORIDA 32024
IC CONSTRUCTION, LLC.
LICENSE # CBC1259655

© WMD DESIGN &
ASSOCIATES, INC.
428 SW COMMERCE DR. STE. 130
LAKE CITY, FL 32025
(386) 758-8406
will@willmayers.net



JOB NUMBER
20220515

SHEET NUMBER
A.4

Will C. May